


Sanctioned No. B.P./Wakad/65/2022
Subject to conditions mentioned in the
Office Order No.
even dated 19/04/2022



Pimpri
Date 19/04/2022

O. C. Signed by
Joint City Engineer

for Joint City Engineer
Building Permission Dept.
PCMC, Pimpri, Pune-18.

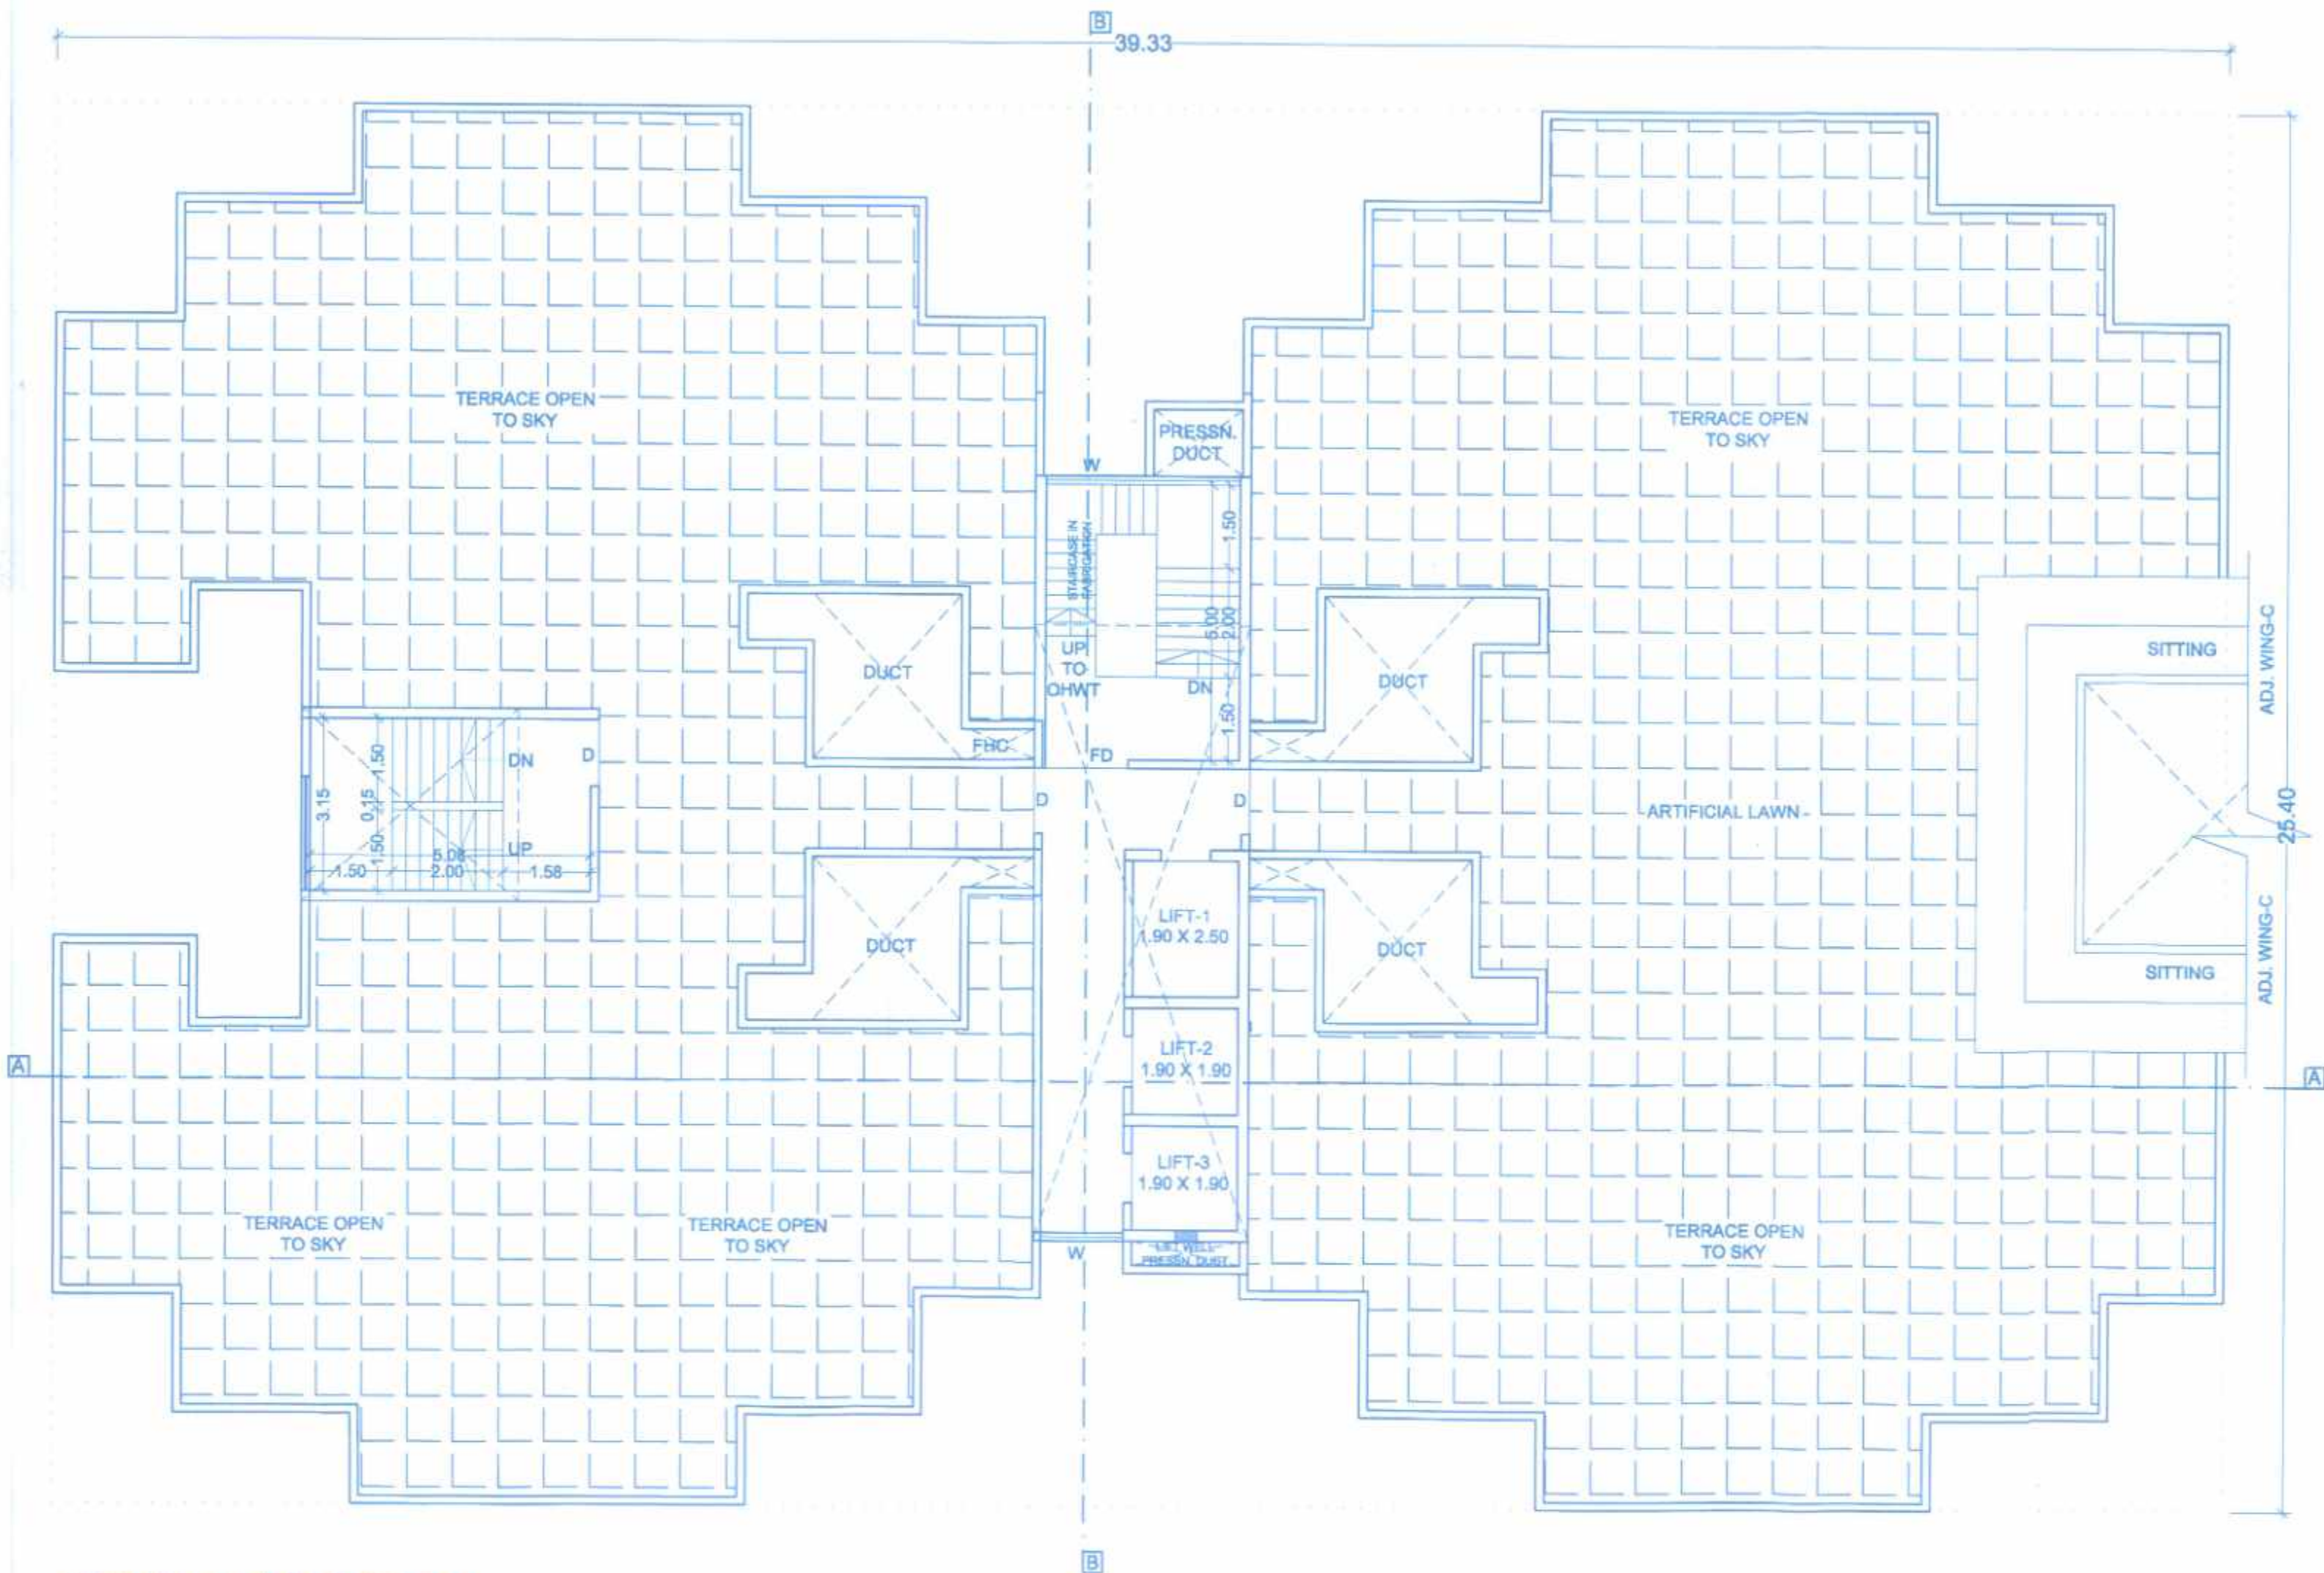

TERRACE FLOOR PLAN
SCALE : 1:100

Project :-

PROPOSED LAYOUT OF WINGS ON S.NO.65/1/1B,70/1,
AT- WAKAD,PUNE.

Sign, Address Of The Owner / P.O.A. Holder :-

THE MUNICIPAL DRAWING IS PREPARED FROM THE INSTRUCTION, INFORMATION,
SPECIFICATION, PAPERS AND LEGAL DOCUMENTS ETC. GIVEN BY ME AND THE AUTHENTICITY
OF THE SAME IS MY RESPONSIBILITY. I THE OWNER / P.O.A. HOLDER HAVE READ & STUDIED
THIS AND ALL THE DRAWINGS ALONG WITH DOCUMENTS FOR SUBMISSION AND THEY ARE
AS PER MY INSTRUCTIONS & INFORMATION'S GIVEN TO THE ARCHITECT.

M/s. AKANKSHA BUILDERS
MR.NIHAL A.SHAIKH.
214 The Pentagon S.No.43, Parvati, Satara Road, Pune.

FOR ANA CONSORTIUM PVT. LTD.

Reg.No.CA/99/11974
7th Floor,Maruti Building,
Behind Menikhand Galleria,
Off SB Road,CTS no.997,
Shivajinagar, Pune -16
Tele : 020 25656542 / 3442

DATE	REVISION	ISSUED DRG. DATE	DEALT	DESIGN AR.
	R-6	04.04.2022	Deepak / Akshay / Amol	Ar. Omkar

WING - B


Sanctioned No. B.P. / WAKAD / 66 / 2022
Subject to conditions mentioned in the
Office Order No.
even dated 19/04/2022



Pimpri
Date: 19/04/2022

Q. C. Signed by
Joint City Engineer

for Joint City Engineer
Building Permission Dept.
PCMC, Pimpri, Pune-18.

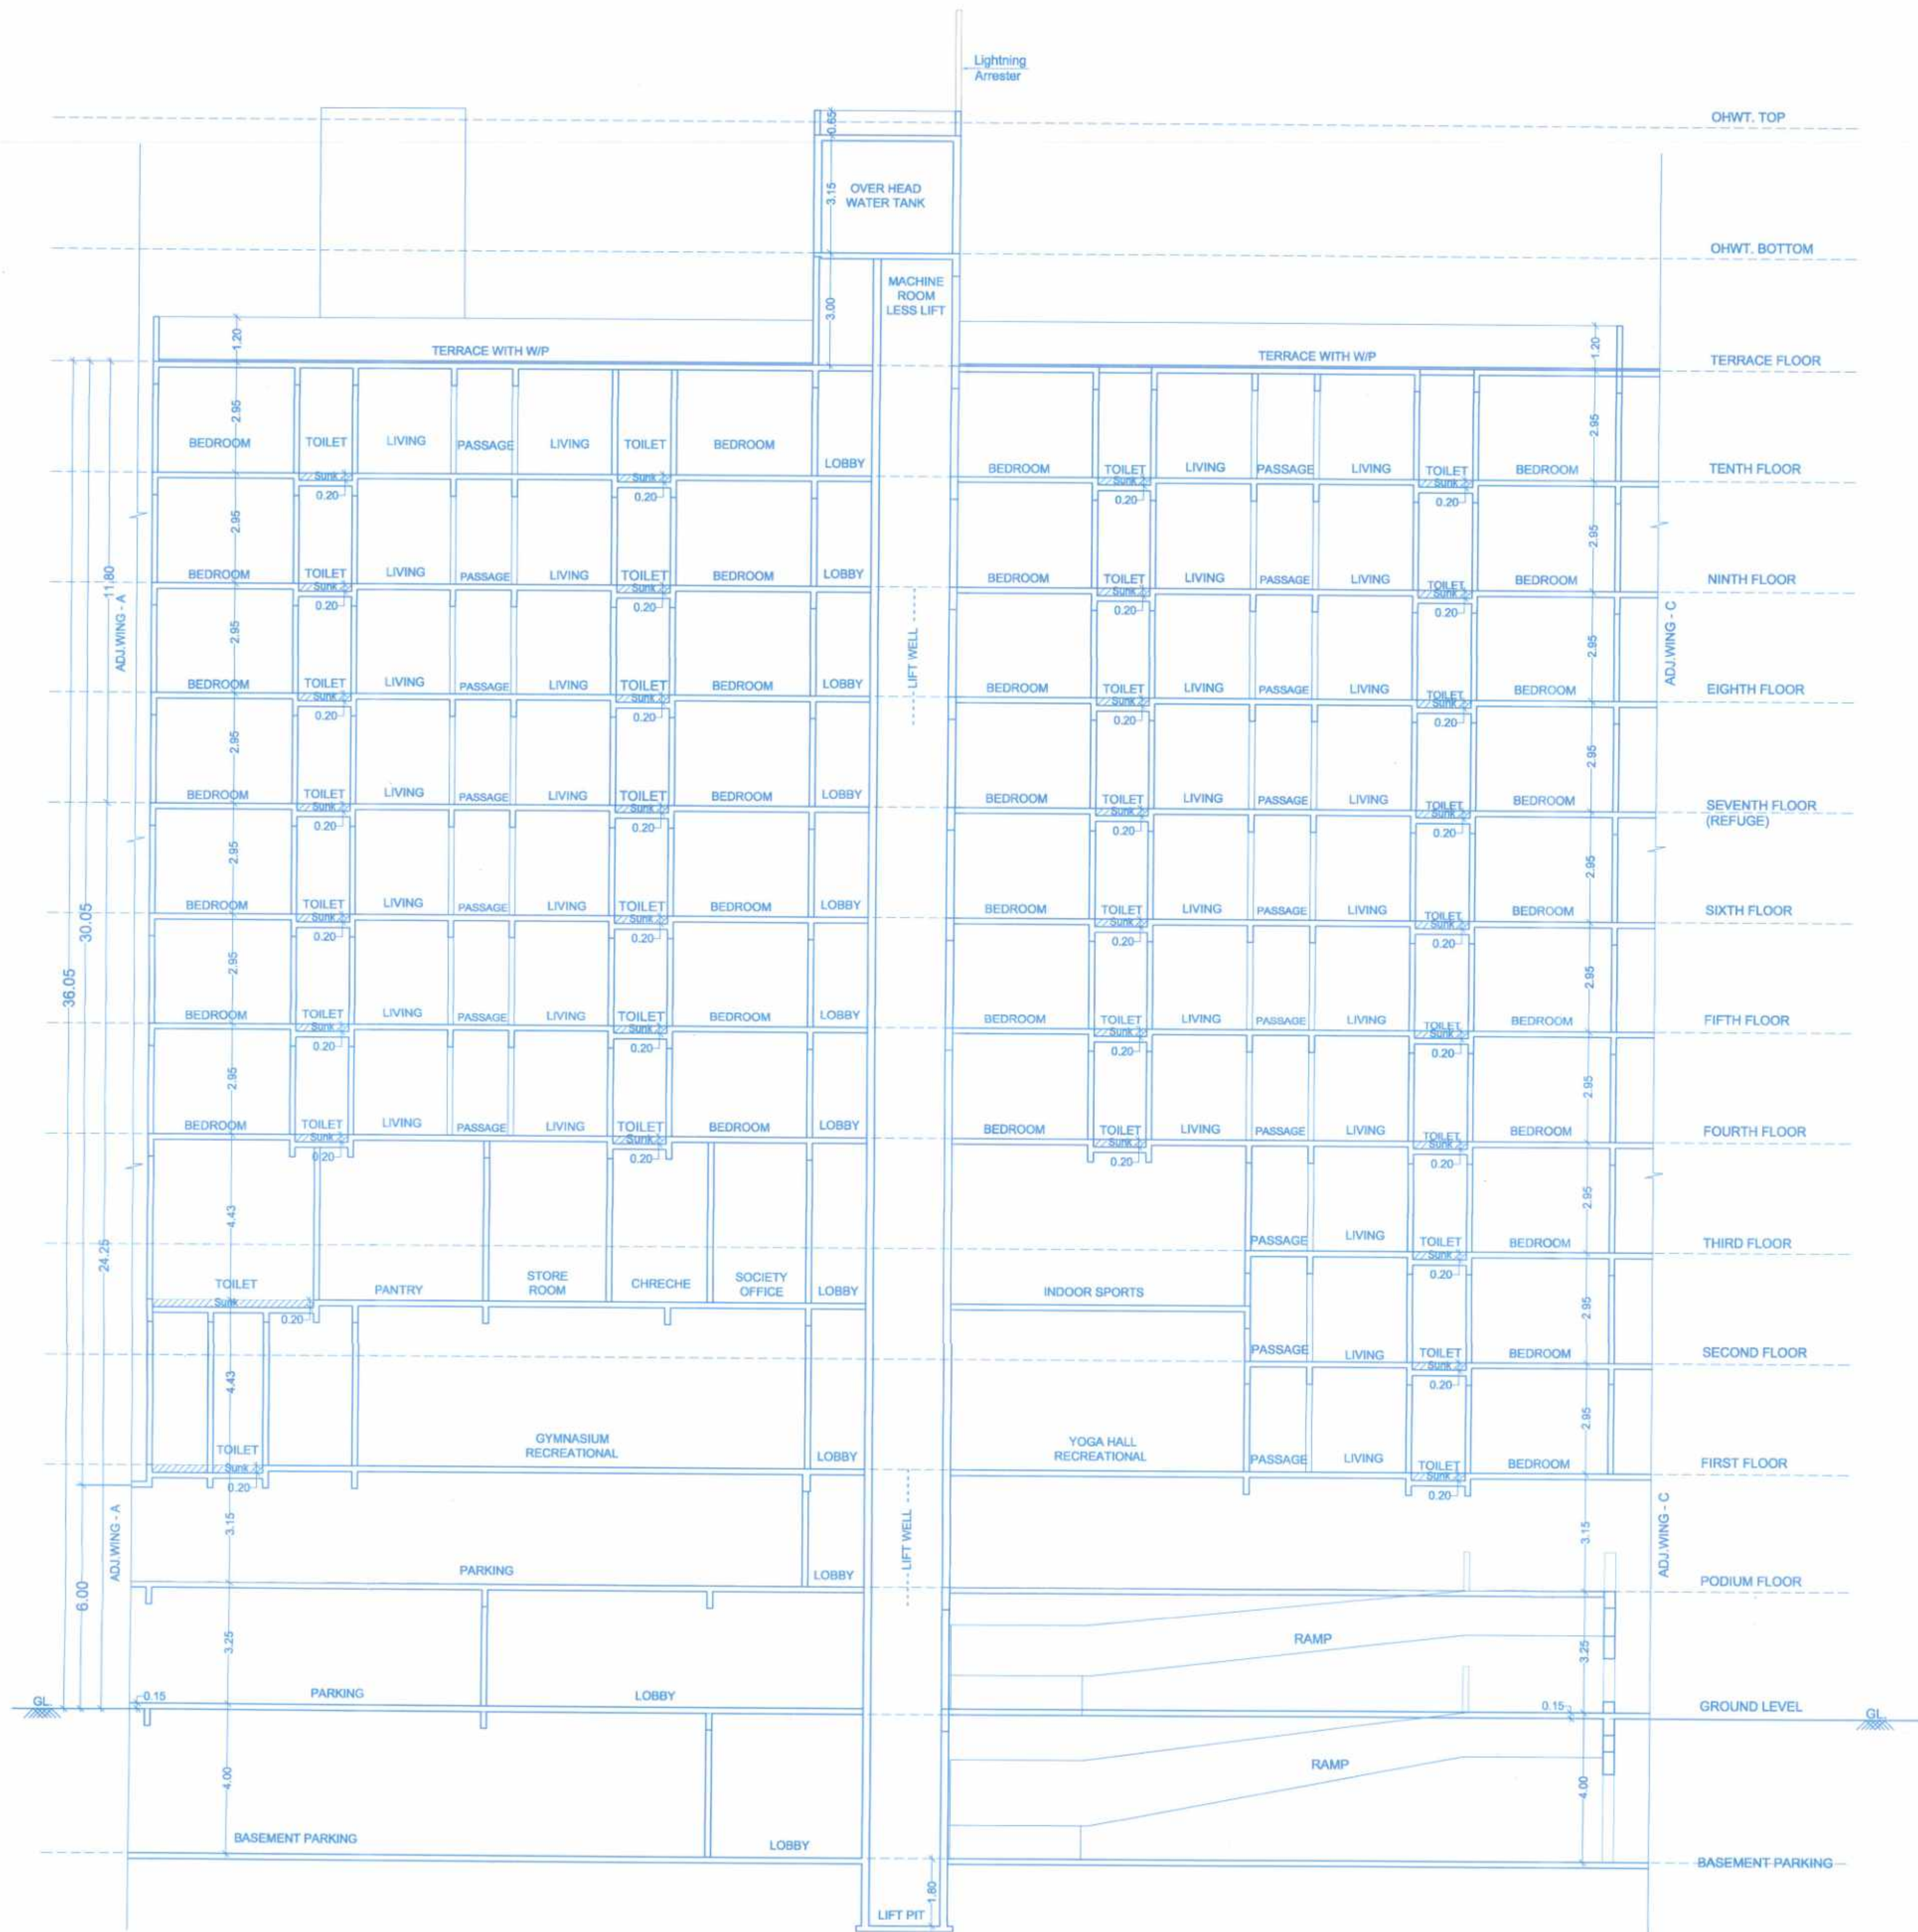

SECTION A-A
SCALE 1:100

Project :-

PROPOSED LAYOUT OF WINGS ON S.NO.65/1/1B,70/1,
AT - WAKAD, PUNE.

Sign, Address Of The Owner / P.O.A. Holder :-

THE MUNICIPAL DRAWING IS PREPARED FROM THE INSTRUCTION, INFORMATION,
SPECIFICATION, PAPERS AND LEGAL DOCUMENTS ETC. GIVEN BY ME AND THE AUTHENTICITY
OF THE SAME IS MY RESPONSIBILITY. I, THE OWNER / P.O.A. HOLDER HAVE READ & STUDIED
THIS AND ALL THE DRAWINGS ALONG WITH DOCUMENTS FOR SUBMISSION AND THEY ARE
AS PER MY INSTRUCTIONS & INFORMATION'S GIVEN TO THE ARCHITECT.

M/s. AKANKSHA BUILDERS
MR. NIHAL A. SHAIKH
214 The Pentagon S.No.43, Parvati, Satara Road, Pune.

FOR ANA CONSORTIUM PVT. LTD.

Reg. No. CA/59/1/1974
7th Floor, Maruti Building,
Behind Maruti Building, 1st Stage,
Off. Bldg. Road, CTIS no. 907,
Shivajinagar, Pune - 16
Tel: 020 25659542 / 3442

DATE	REVISION	DRAWN BY	DEALT	DESIGN AR.
	R-6	04.04.2022	Deepak / Akshay / Ajol	Ar. Omkar

WING - B


Sanctioned No. B.P. / Wakad / 66 / 2022
Subject to conditions mentioned in the
Office Order No.
even dated 19/04/2022



Pimpri
Date: 19/04/2022

J. C. Signed by
Joint City Engineer

Joint City Engineer
Building Permission Dept.
PCMC, Pimpri, Pune-18.

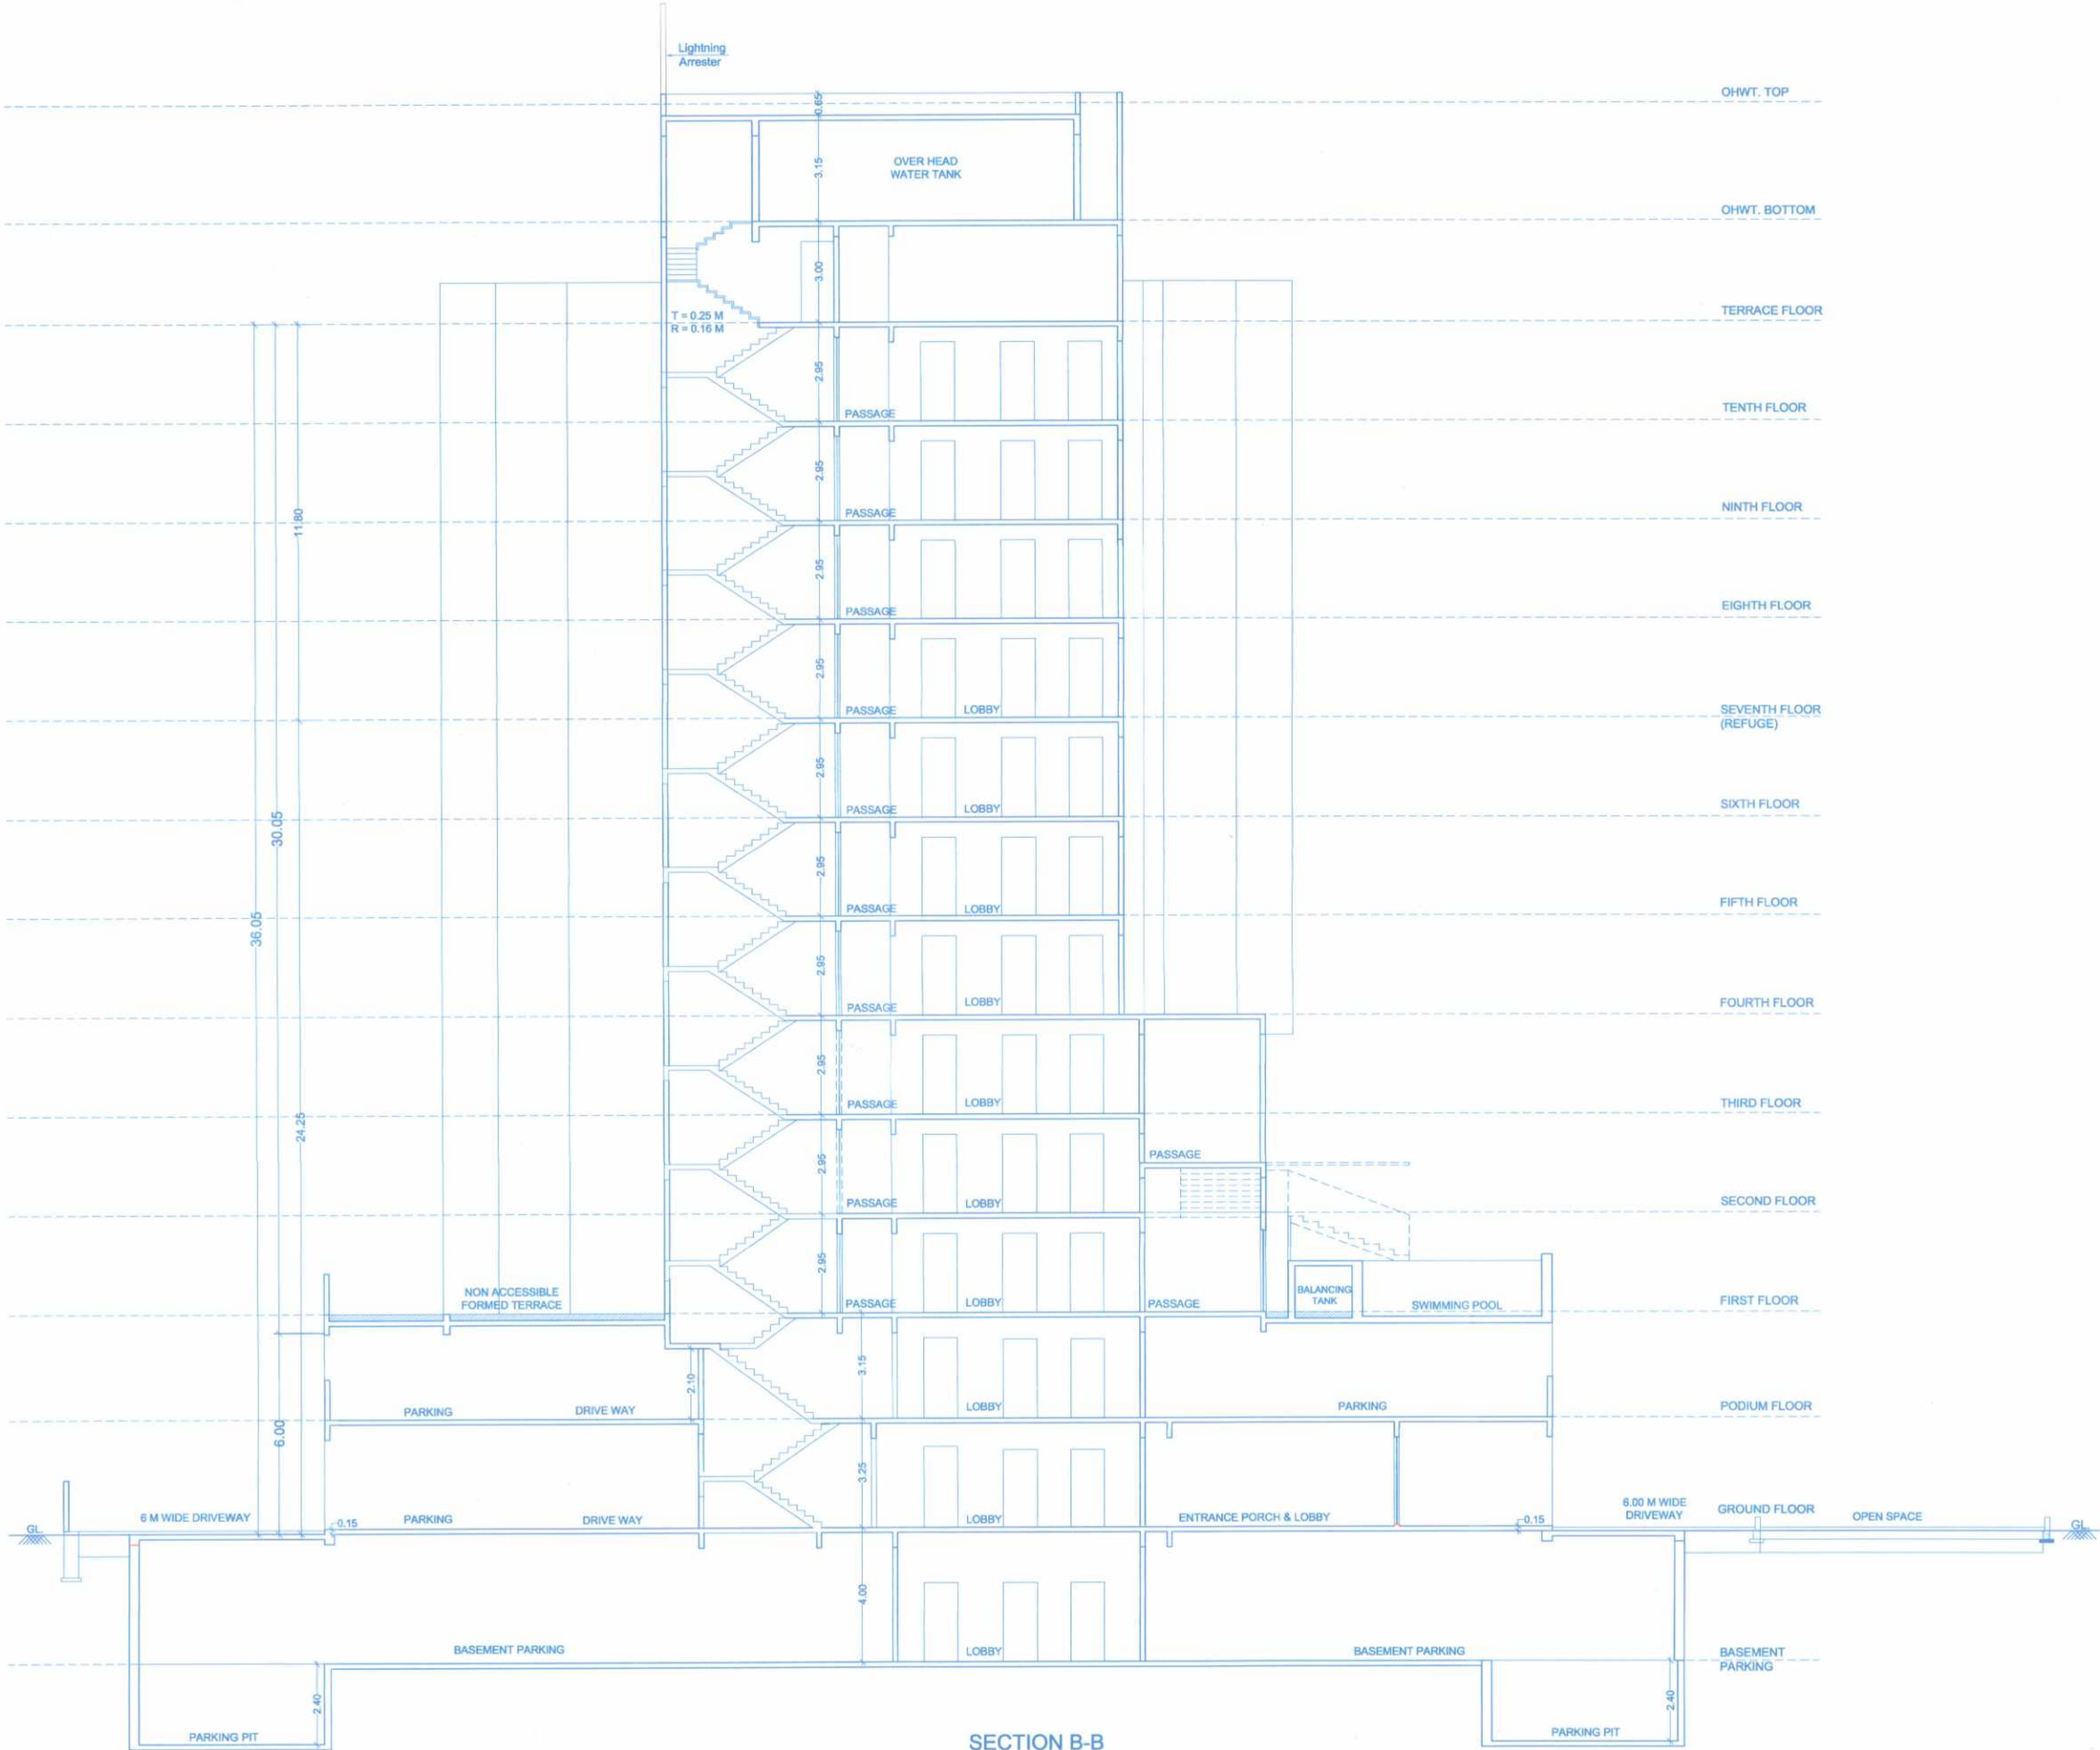

SECTION B-B
SCALE 1:100

Project :-

PROPOSED LAYOUT OF WINGS ON S.NO.65/1/1B,70/1,
AT- WAKAD, PUNE.

Sign, Address Of The Owner / P.O.A. Holder :-

THE MUNICIPAL DRAWING IS PREPARED FROM THE INSTRUCTION, INFORMATION,
SPECIFICATION, PAPERS AND LEGAL DOCUMENTS ETC. GIVEN BY ME AND THE AUTHENTICITY
OF THE SAME IS MY RESPONSIBILITY. I THE OWNER / P.O.A. HOLDER HAVE READ & STUDIED
THIS AND ALL THE DRAWINGS ALONG WITH DOCUMENTS FOR SUBMISSION AND THEY ARE
AS PER MY INSTRUCTIONS & INFORMATION'S GIVEN TO THE ARCHITECT.

Signature

M/s. AKANKSHA BUILDERS
MR. NIHAL A. SHAIKH
214 The Pentagon S.No.43, Parvati, Sattara Road, Pune.

FOR ANA CONSORTIUM PVT. LTD.

Reg.No. CA/BP/11974
7th Floor, Maruti Shree,
Behind Maruti Shree, Maruti,
Off SB Road, CTB no. 1007,
Shivajinagar, Pune - 18
Tale - 020 25659542 / 3442

DATE	REVISION	ISSUED DWG. DATE	DEALT	DESIGN AR.
	R-0	04.04.2022	Deepak / Akshay / Armit	Ar. Omkar

WING - B

Sanctioned No. B.P. /Wakad/66/2022
Subject to conditions mentioned in the
Office Order No.
even dated 19/04/2022



Pimpri
Date: 19/04/2022

Q. C. Signed by
Joint City Engineer

for Joint City Engineer
Building Permission Dept.
PCMC, Pimpri, Pune-18.

ADJ. WING - A

ADJ. WING - A

ADJ. WING - C

ADJ. WING - C

ELEVATION
SCALE 1:100

Project :-

PROPOSED LAYOUT OF WINGS ON S.NO.65/1/1B,70/1,
AT- WAKAD,PUNE.

Sign, Address Of The Owner / P.O.A. Holder :-

THE MUNICIPAL DRAWING IS PREPARED FROM THE INSTRUCTION, INFORMATION,
SPECIFICATION, PAPERS AND LEGAL DOCUMENTS ETC. GIVEN BY ME AND THE AUTHENTICITY
OF THE SAME IS MY RESPONSIBILITY. I THE OWNER / P.O.A. HOLDER HAVE READ & STUDIED
THIS AND ALL THE DRAWINGS ALONG WITH DOCUMENTS FOR SUBMISSION AND THEY ARE
AS PER MY INSTRUCTIONS & INFORMATION'S GIVEN TO THE ARCHITECT.

M/s. AKANKSHA BUILDERS
MR. NIHAL A. SHAIKH,
214 The Pentagon S.No.43, Parvati, Satara Road, Pune.

FOR ANA CONSORTIUM PVT. LTD.

Reg.No.CA/89/11974
7th Floor,Mantri Sterling,
Behind Manikchand Galleria,
Off SB Road,CTS no 597,
Shivajinagar, Pune -18
Tale : 020 25656542 / 3442

DATE	REVISION	ISSUED DRG. DATE	DEALT	DESIGN AR.
	R-6	04.04.2022	Deepak / Akshay / Amol	Ar. Omkar