



APPROVED SUBJECT TO CONDITION
FOR THE PRESENTMENT
CERTIFICATE NO. 2015/01-023
17/11/23
Building Inspector Deputy Engineer
MUNICIPAL CORPORATION
BUILDING PERMISION DEPT.
ZONE-2, P.M.C.

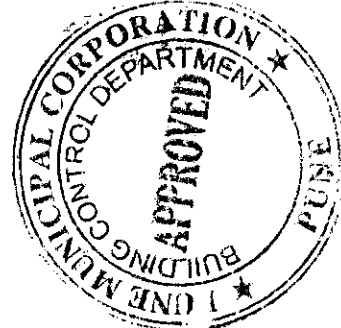

ARCHITECT OWNER (P.A.H.)

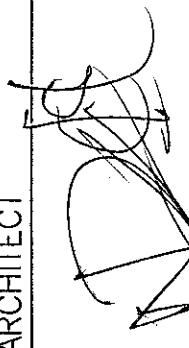


A. PRAKASH KULKARNI
04/98/22909
SRI SUDESH KANHARA
PROJECT

PROPOSED RESIDENTIAL BUILDING ON
S. No. 12/5/1A,
AT-WADGAON BK.TAL.-HAVELI, DIST.-PUNE.

ARCHITECT
P R A K A S H K U L K A R N I
ankur associates
A R K H I T E C T S
TEAM OF ARCHITECTS, CONSULTANTS, ENGINEERS, DESIGNERS,
PLANNERS, INTERIORS, LANDSCAPE ARCHITECTS.

DATE 26/09/2023 SCALE 1 : 100 DRN BY 17/31/21
P:\Vadgaon\ANKUR\WORKING\KARTI FLOOR PLAN

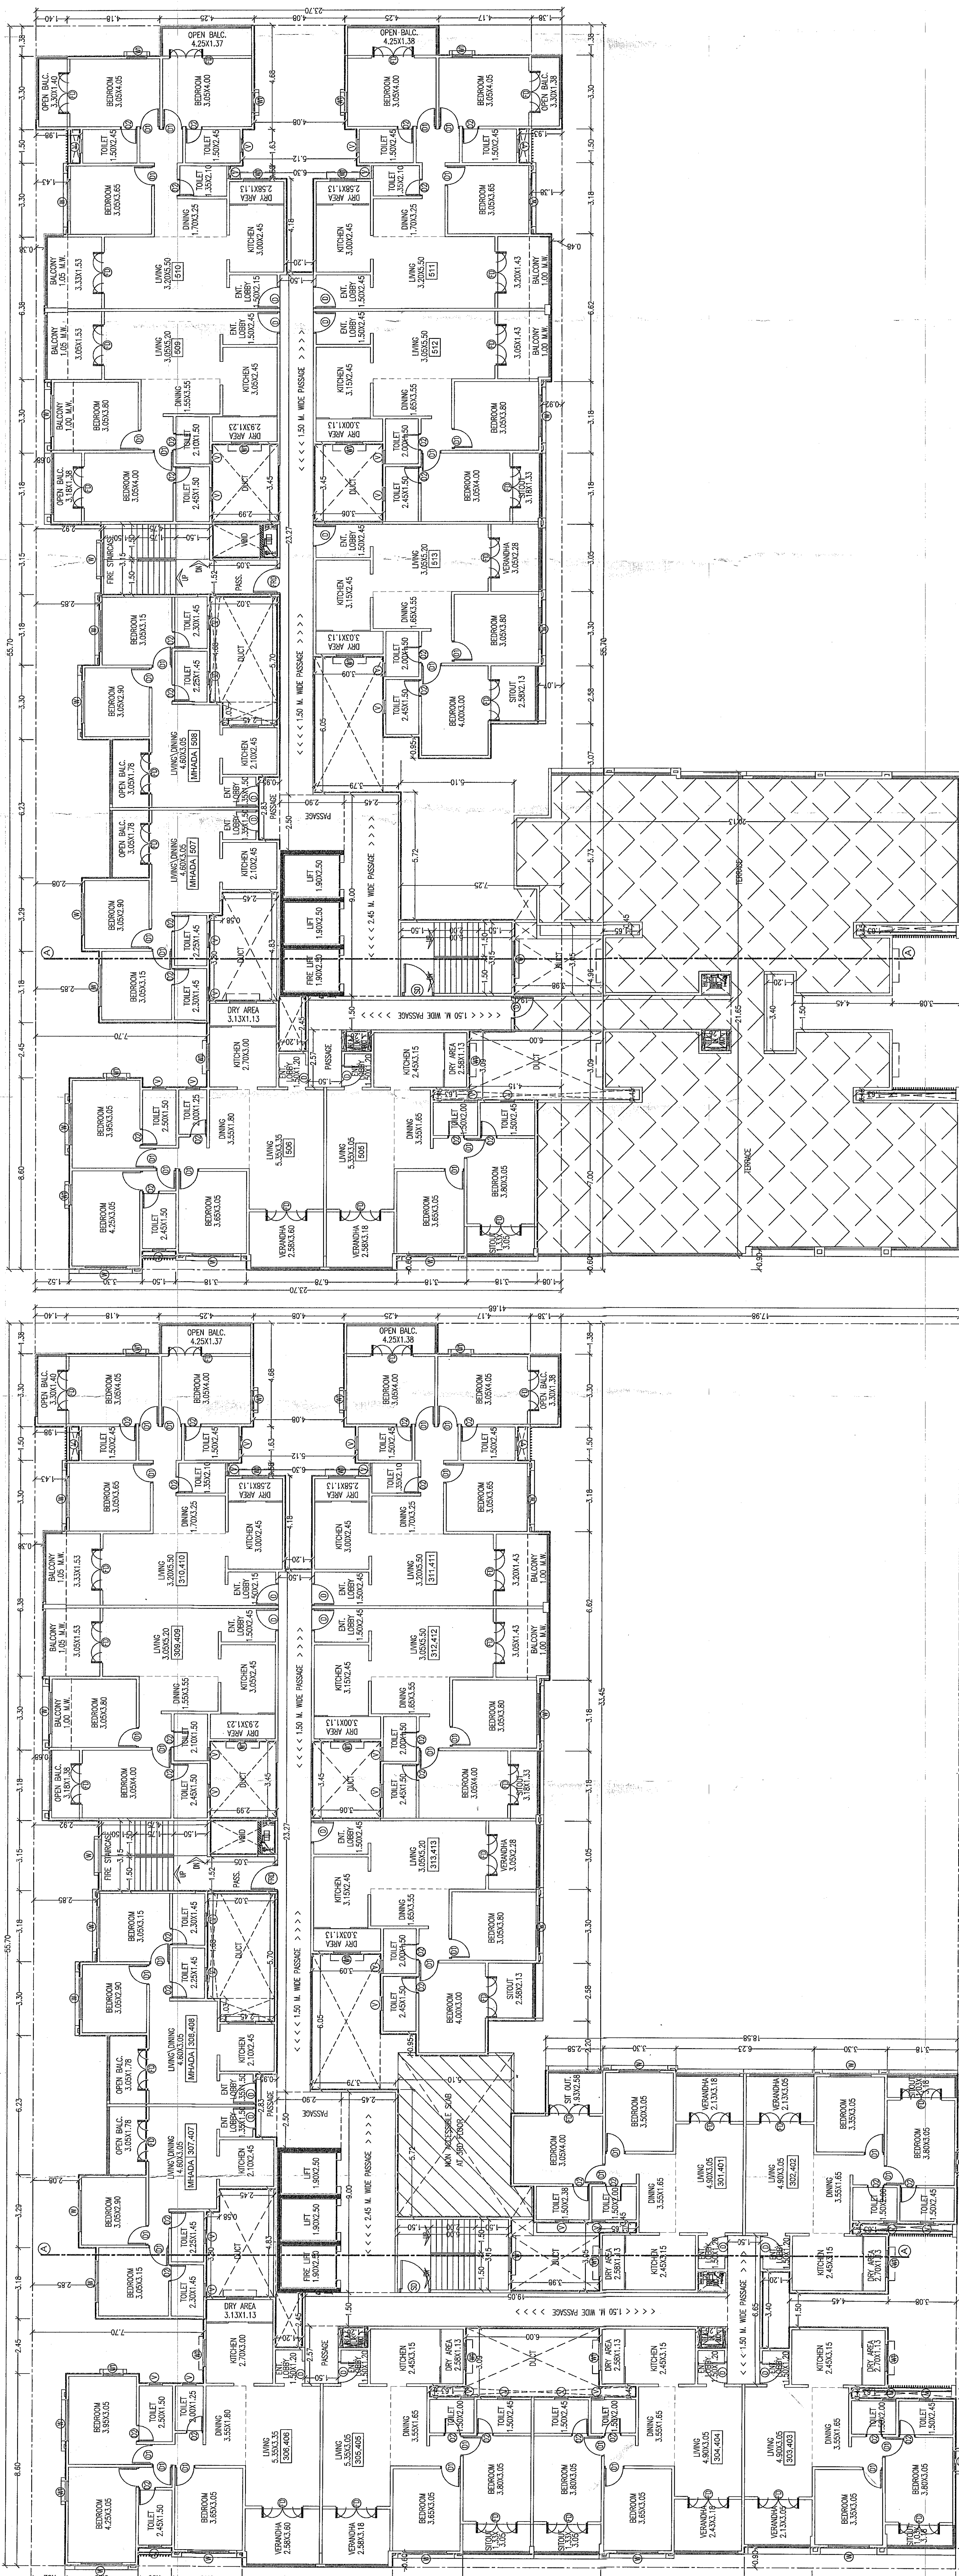

FIFTH FLOOR PLAN

THIRD,FOURTH FLOOR PLAN