



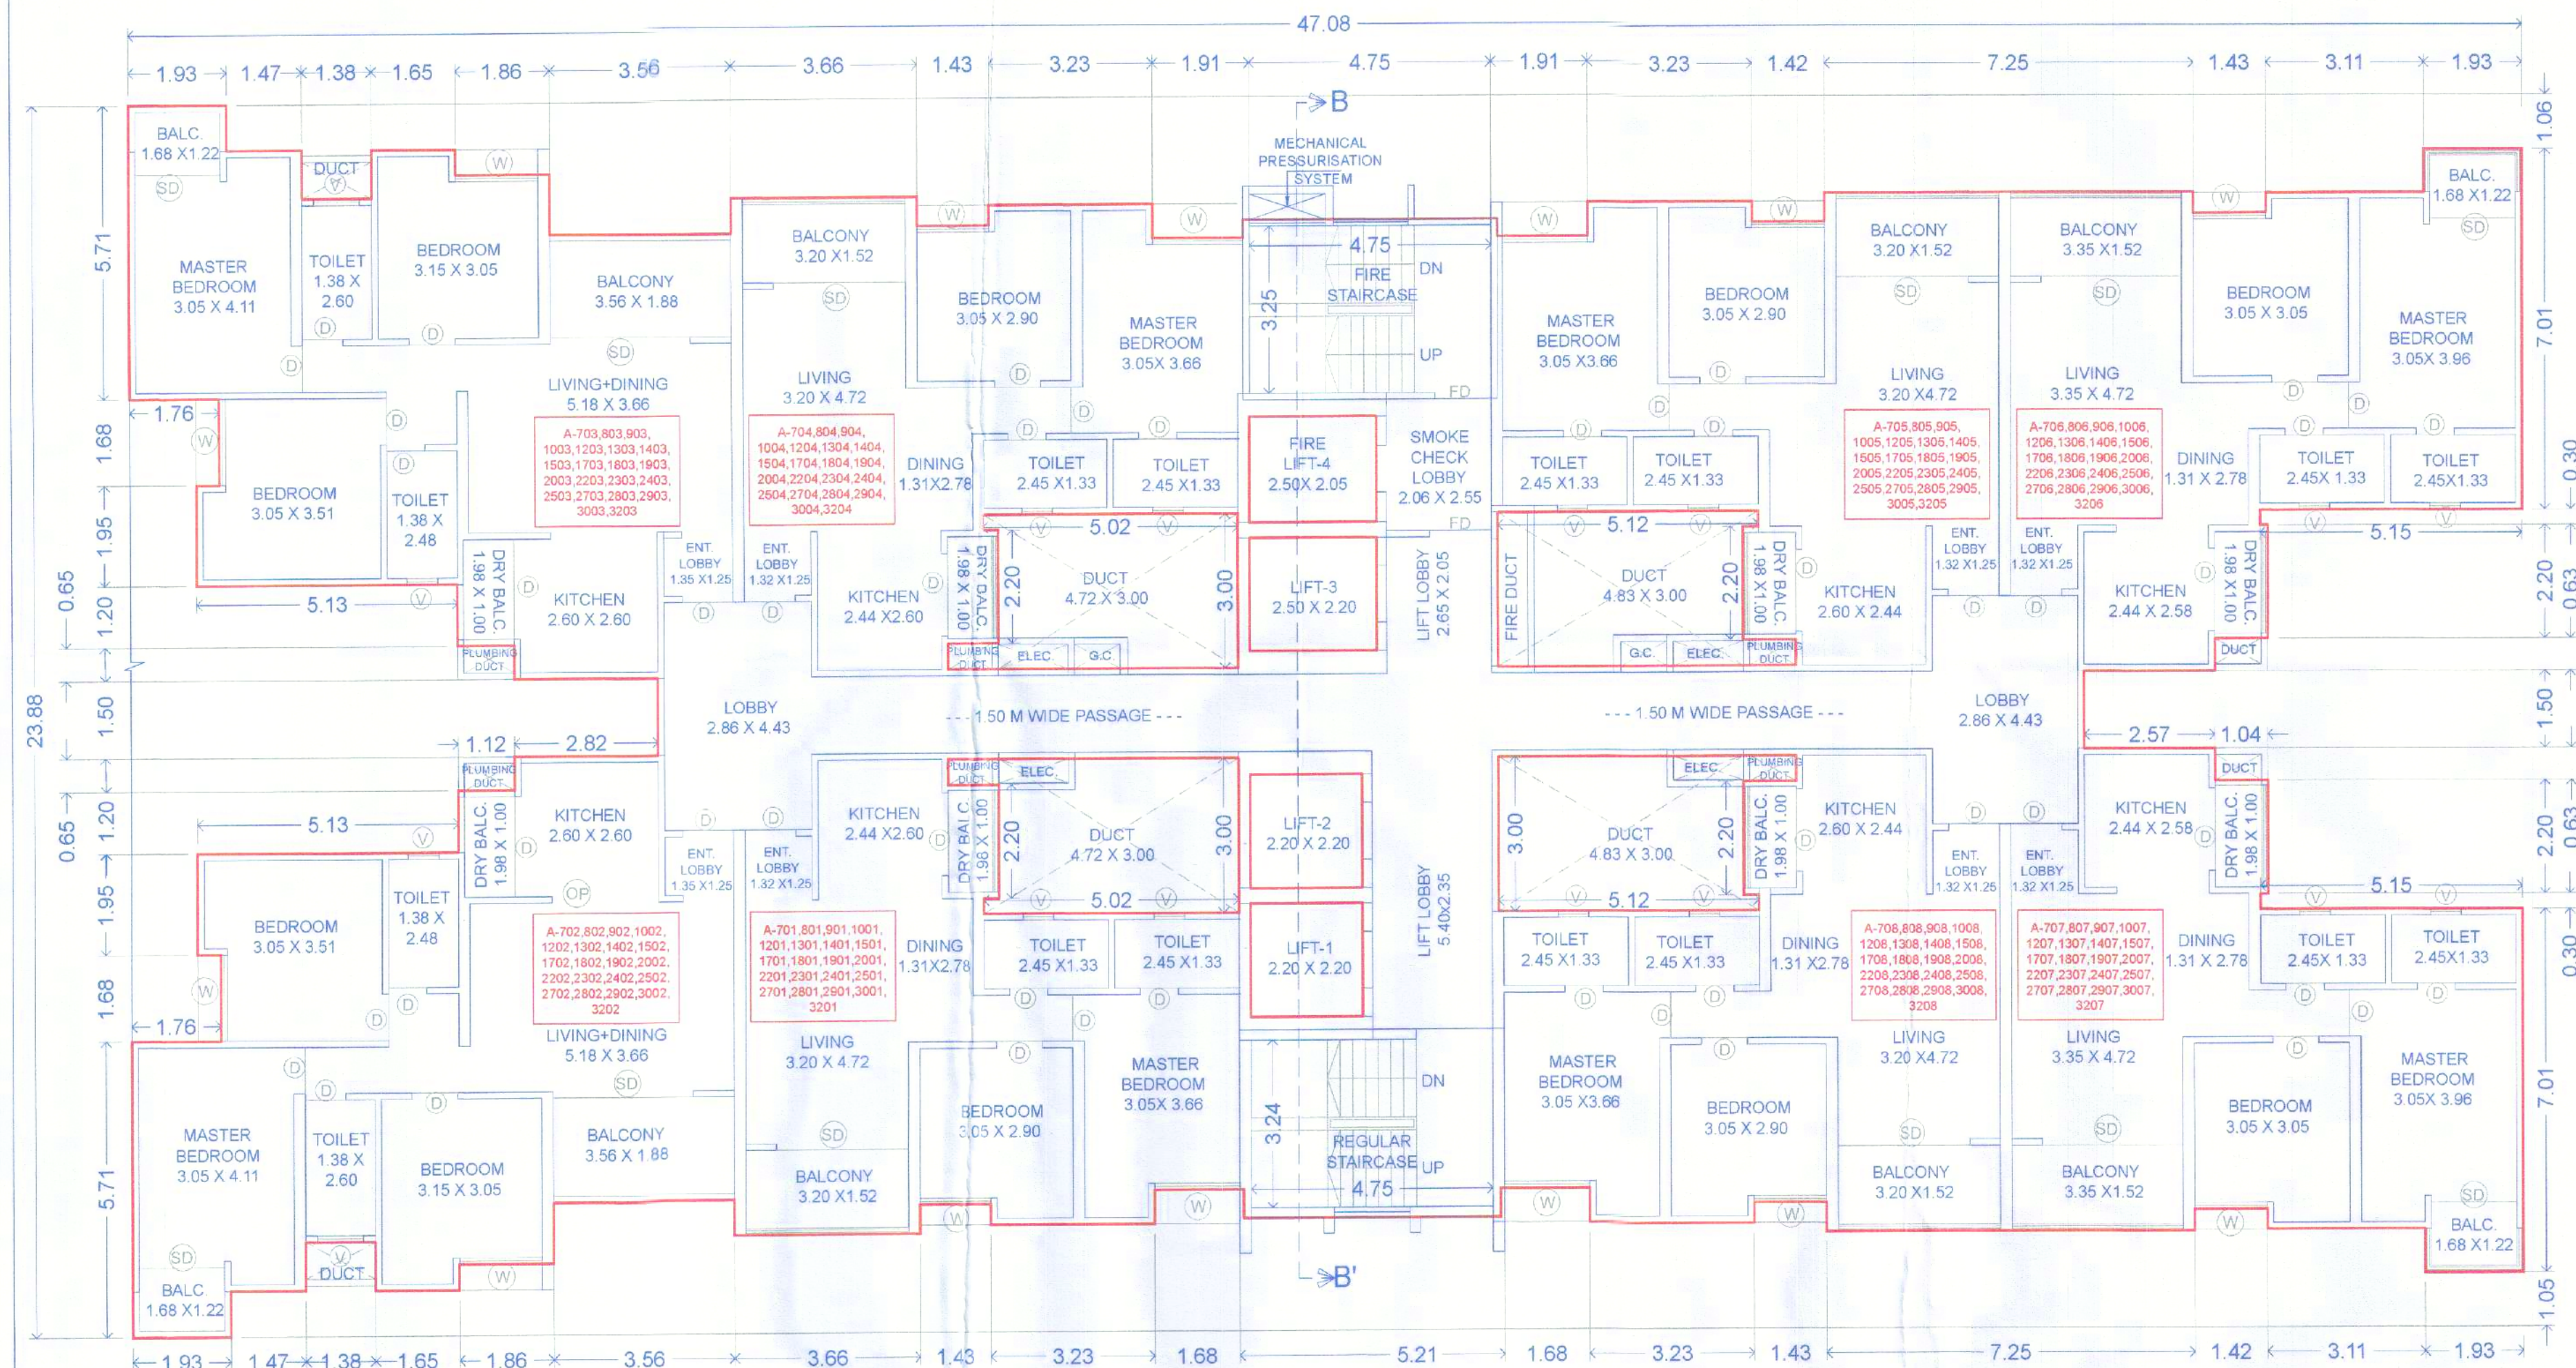

7TH,8TH,9TH,10TH,12TH,13TH,14TH,15TH,17TH,
18TH,19TH,20TH,22TH,23TH,24TH,25TH,27TH,28TH,29TH,30TH,32TH FLOOR PLAN (RESI.)

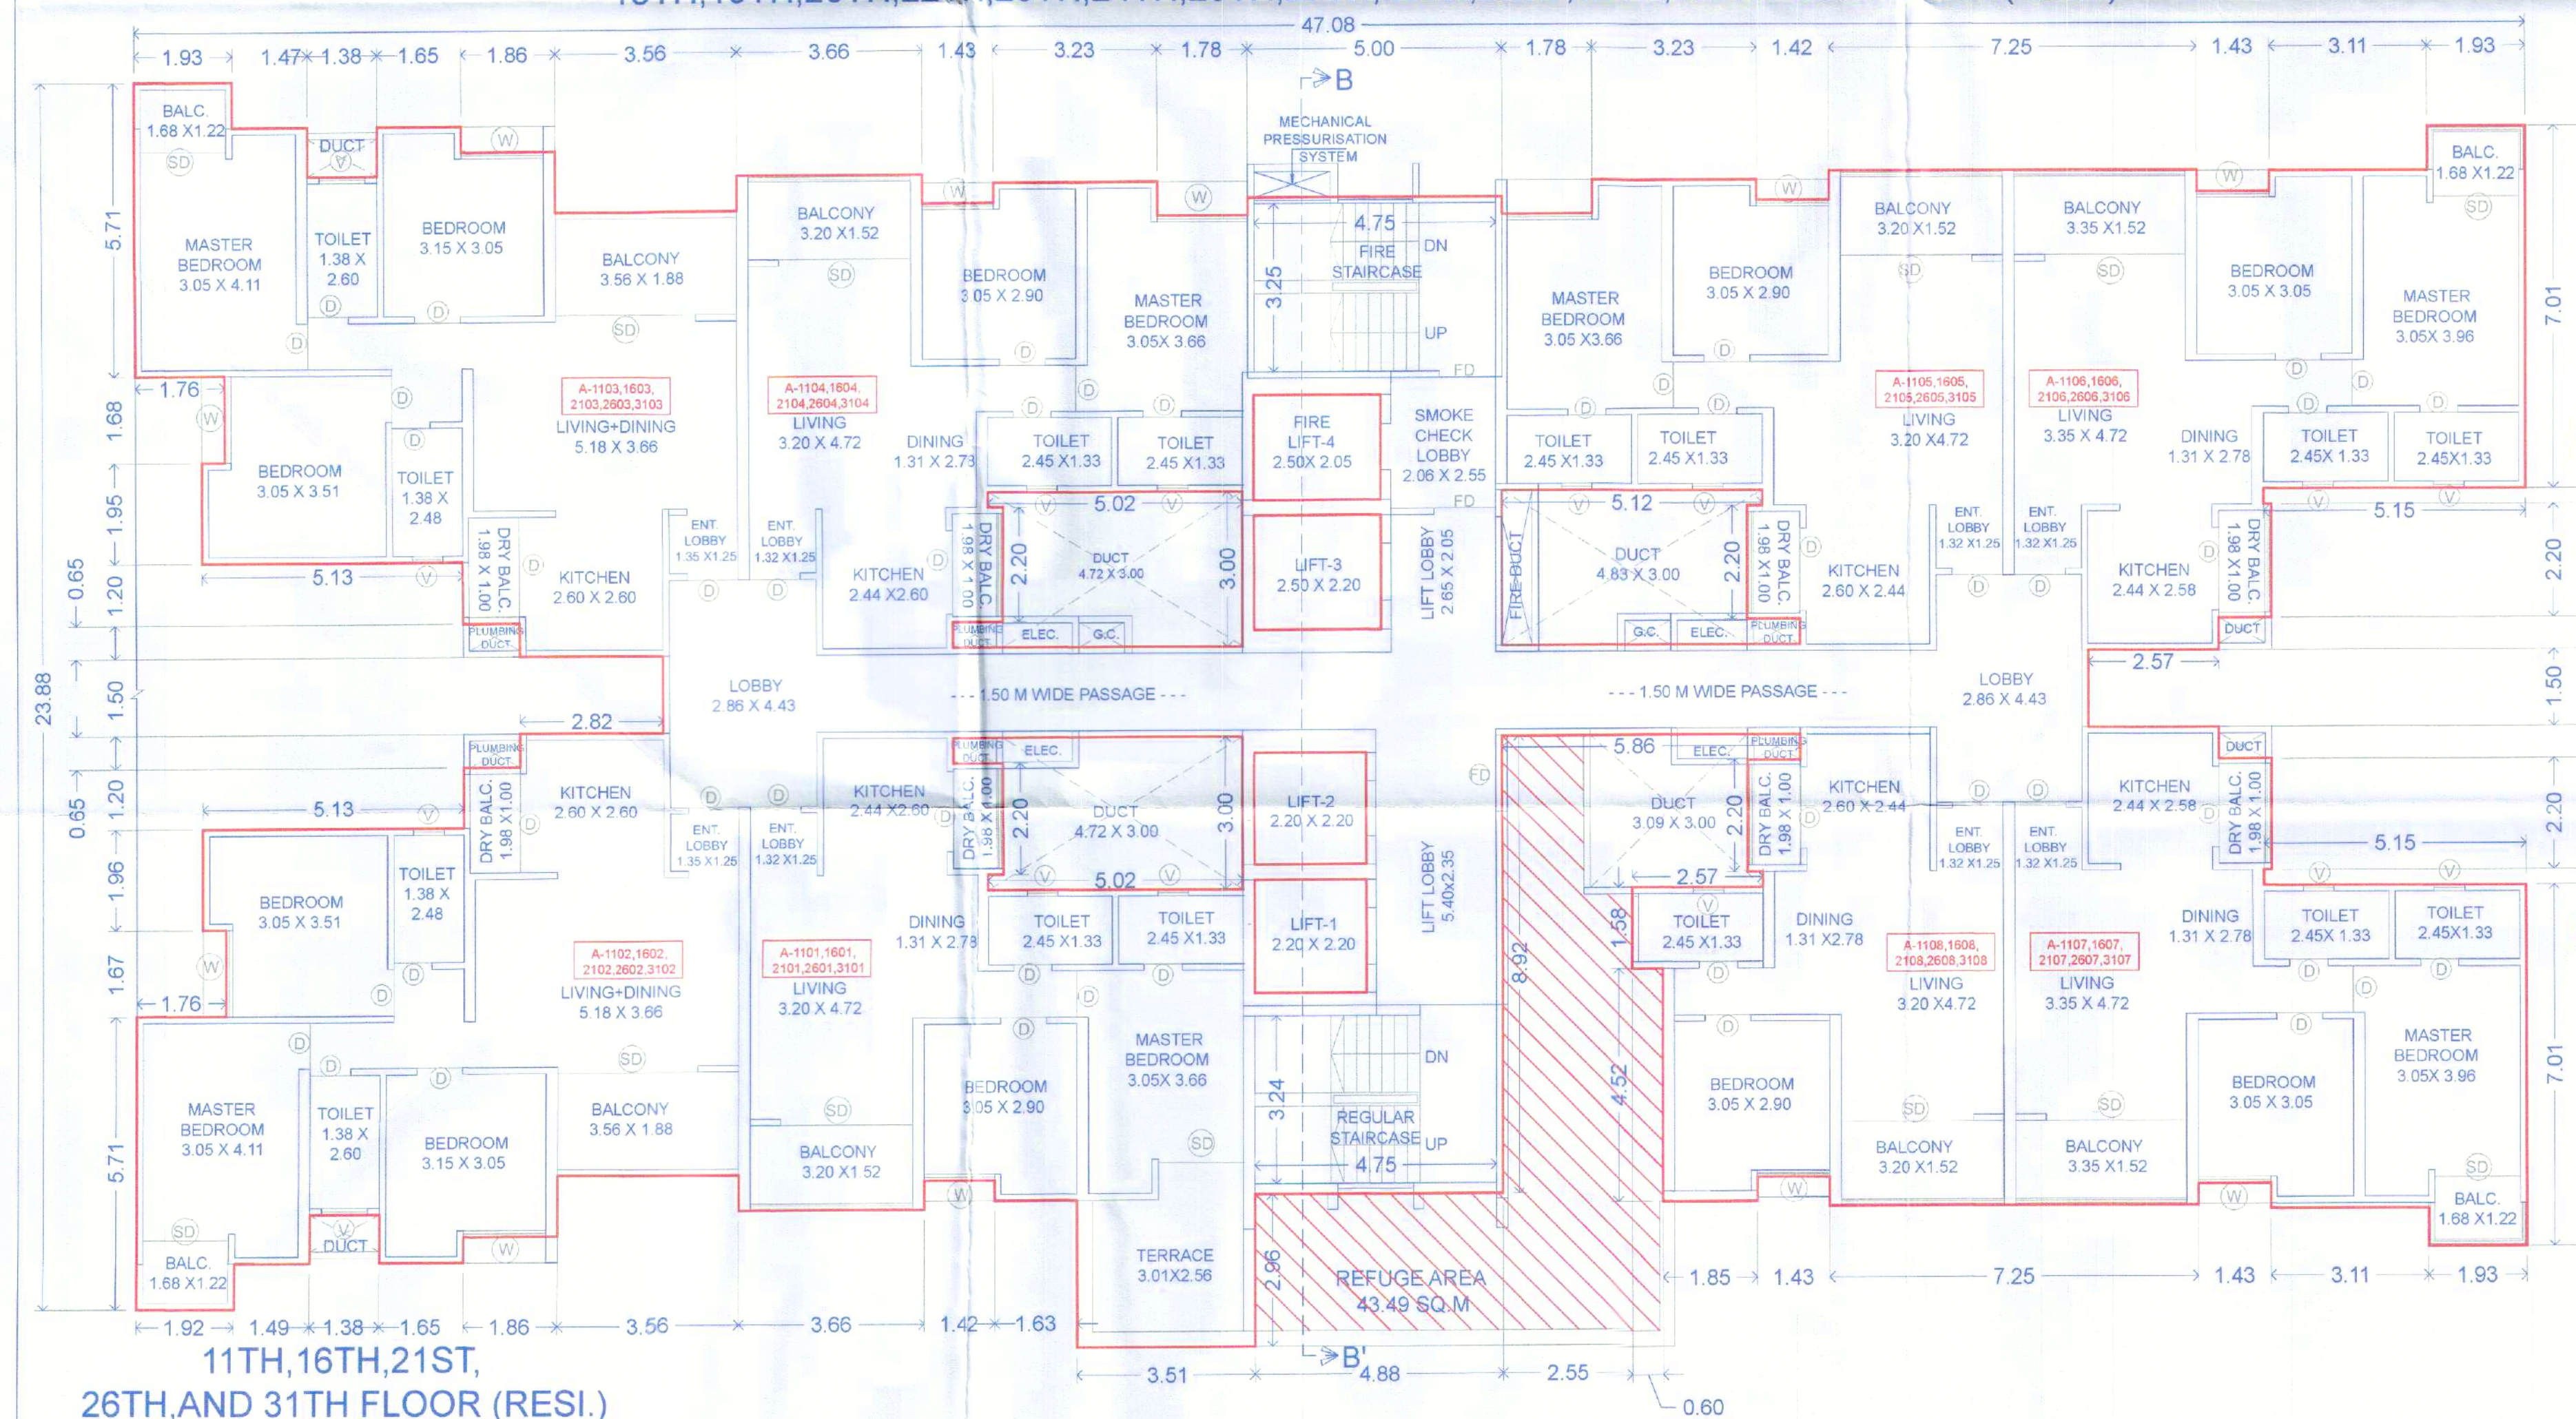

11TH,16TH,21ST,
26TH,AND 31TH FLOOR (RESI.)

POLYGON	AREA
A-BLOCK	1124.21
01	90.28
02	45.50
03	89.07
04	51.78
V1	15.06
V2	15.06
V3	14.78
V4	14.78
L1	4.84
L2	4.84
L3	5.50
L4	5.13
TOTAL	767.59

BUILDING A - REFUGE AREA CALCULATION
 NO OF OCCUPANTS CONSIDERED FOR REFUGE AREA i.e.
 ACCORDING TO RESIDENTIAL BUILDING,
 A) OCCUPANT LOAD=5 PERSON/TENEMENT
 B) REFUGE AREA = 0.3 SQ.M / TENEMENT
 C) NO. OF TENEMENTS FOR 2 CONSECUTIVE FLRS.+1 REFUGE FLR. =16+8= 24 TENEMENTS
 REFUGE AREA REQUIRED (AXBXC) = 24 X 5X0.3
 = 36.00 SQ.M (REQ.)
 D) REFUGE AREA FOR HANDICAPPED=272 X 5/200
 = 6.8 = 7 SQ.M.
 TOTAL REFUGE AREA REQUIRED= 36.00+ 7.00 = 43.00 SQ.M.
 REFUGE AREA PROVIDED = 43.49 SQ.M

BUILDING A


STAMP OF APPROVAL

Sanctioned No. B.P / Ravet / 225/2024
 Subject to conditions mentioned in the
 Office Order No.
 a/c dated 01/10/2024
 Pimpri
 Date: 01/10/2024




O. C. Signed by
 City Engineer

City Engineer
 Building Permission Dept.
 PCMC., Pimpri, Pune-18.

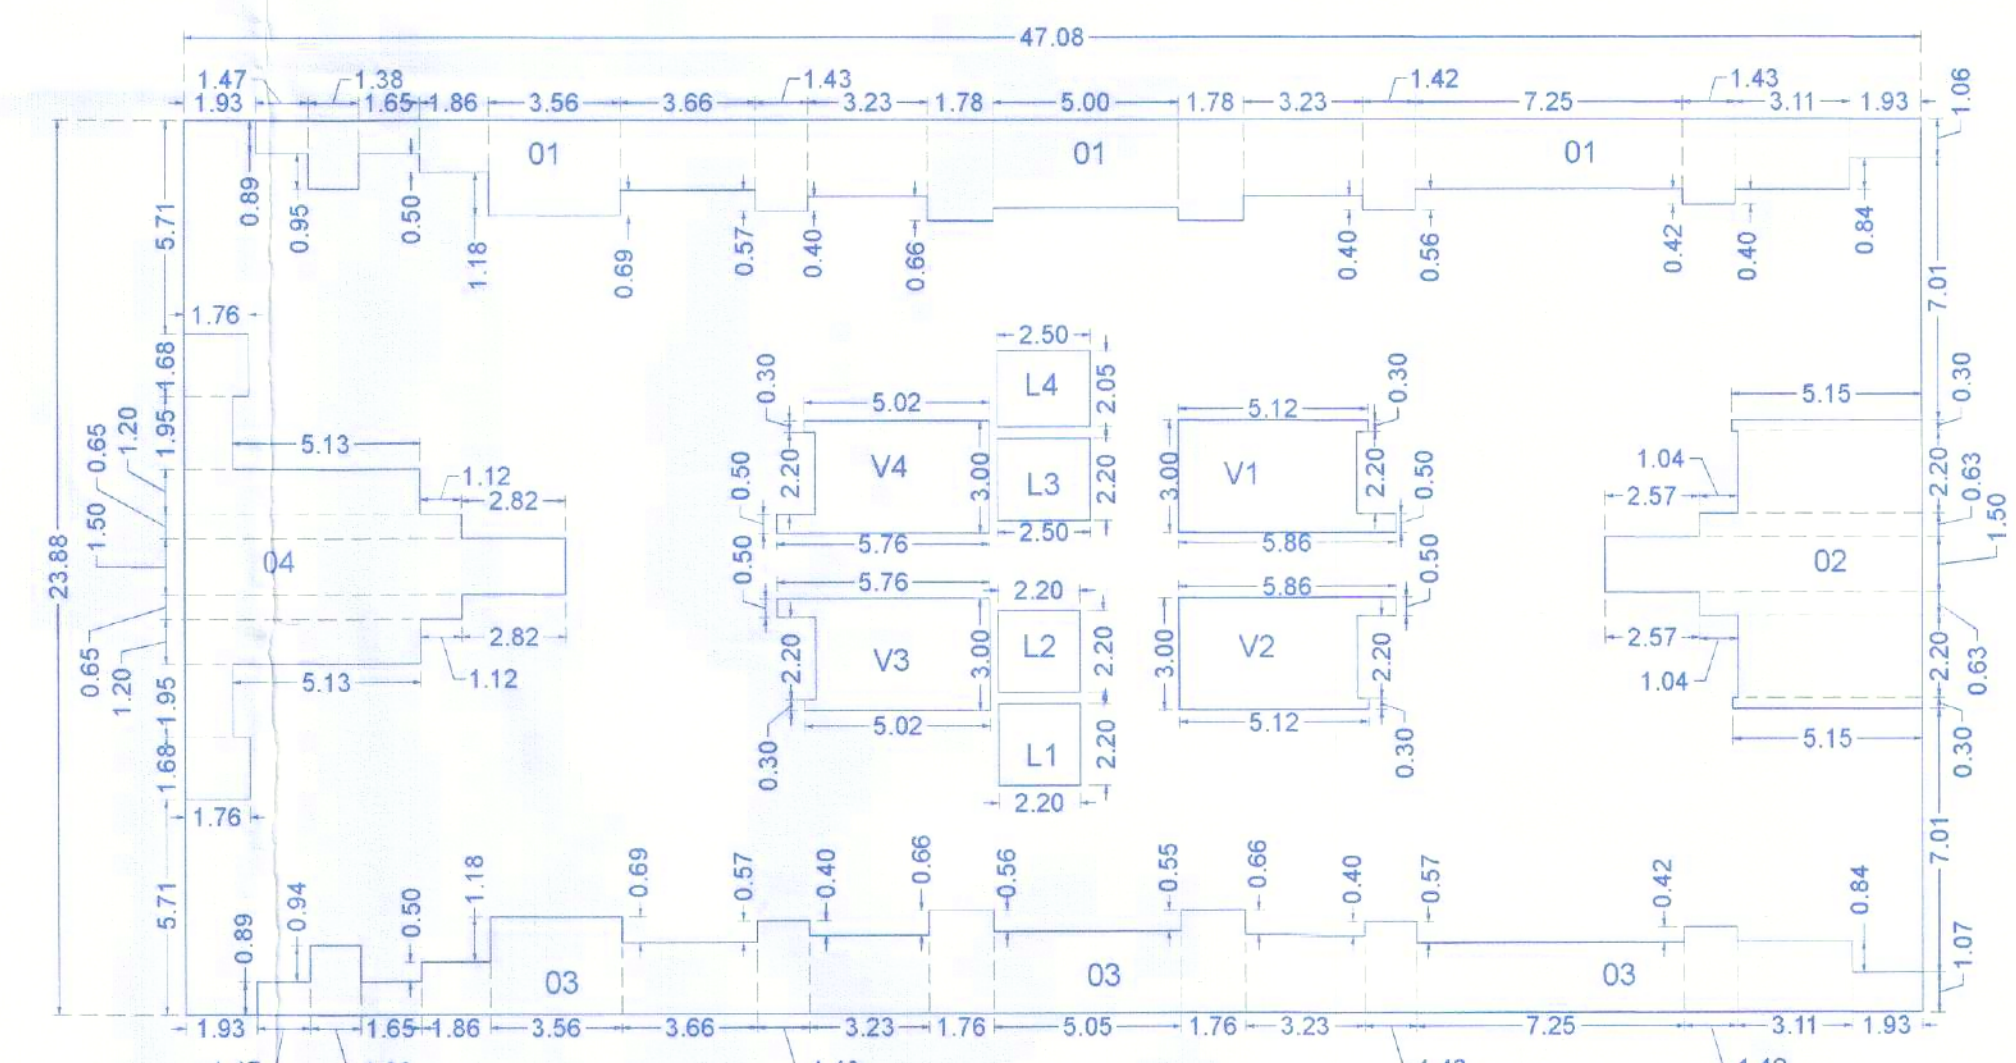

KEY PLAN-7TH,8TH,9TH,10TH,12TH,13TH,14TH,15TH,17TH,18TH,19TH,
20TH,22TH,23TH,24TH,25TH,27TH,28TH,29TH,30TH,32TH FLOOR PLAN (RESI.)
 (SCALE: 1:200)

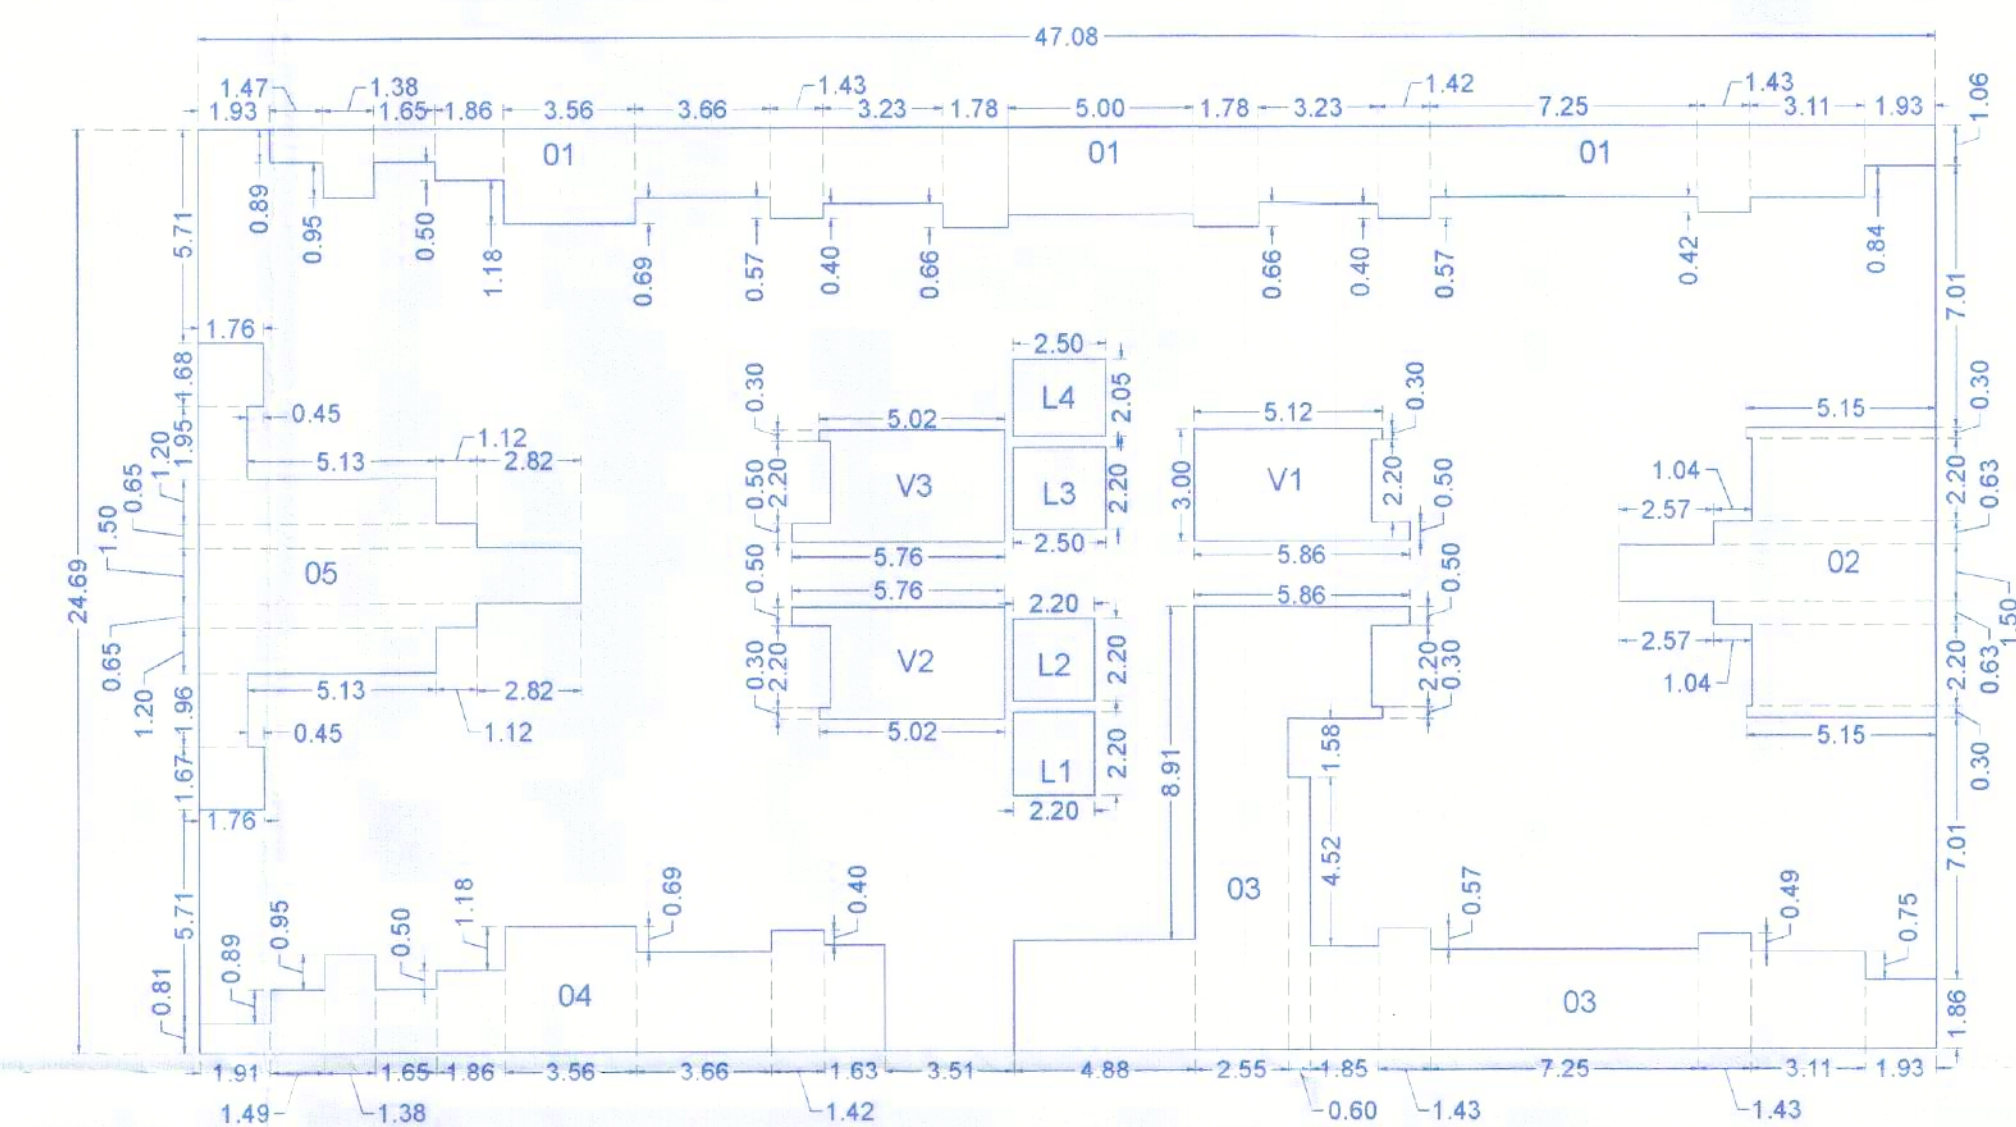

KEY PLAN-11TH,16TH,21ST,
26TH,AND 31TH FLOOR(RESI.)
 (SCALE: 1:200)

POLYGON	AREA
A-BLOCK	1162.32
01	90.27
02	45.50
03	101.80
04	45.67
05	51.78
V1	15.06
V2	14.78
V3	14.78
L1	4.84
L2	4.84
L3	5.50
L4	5.13
TOTAL	762.36

OWNER'S NAME :-
 M/S. CERATEC CONSTRUCTION THROUGH
 MR. ANAND DAYANAND AGARWAL.

OWNER SIGN :-

PROJECT :-
 SURVEY NO. :- 39/35/A1,39/35/A2,39/35/A3,39/35/A4, 40/3

DESCRIPTION :- REGULAR TRACK, VILLAGE - RAVET, PUNE.

INWARD NO. :-

NEBULA
 ARCHITECTURE

ARCHITECT SIGN :-
 AR. PRAMOD CHAVAN

SHEET NO. :- 04 / 14

DATE :-
 03 JUL 2024

SCALE :- 1:100