



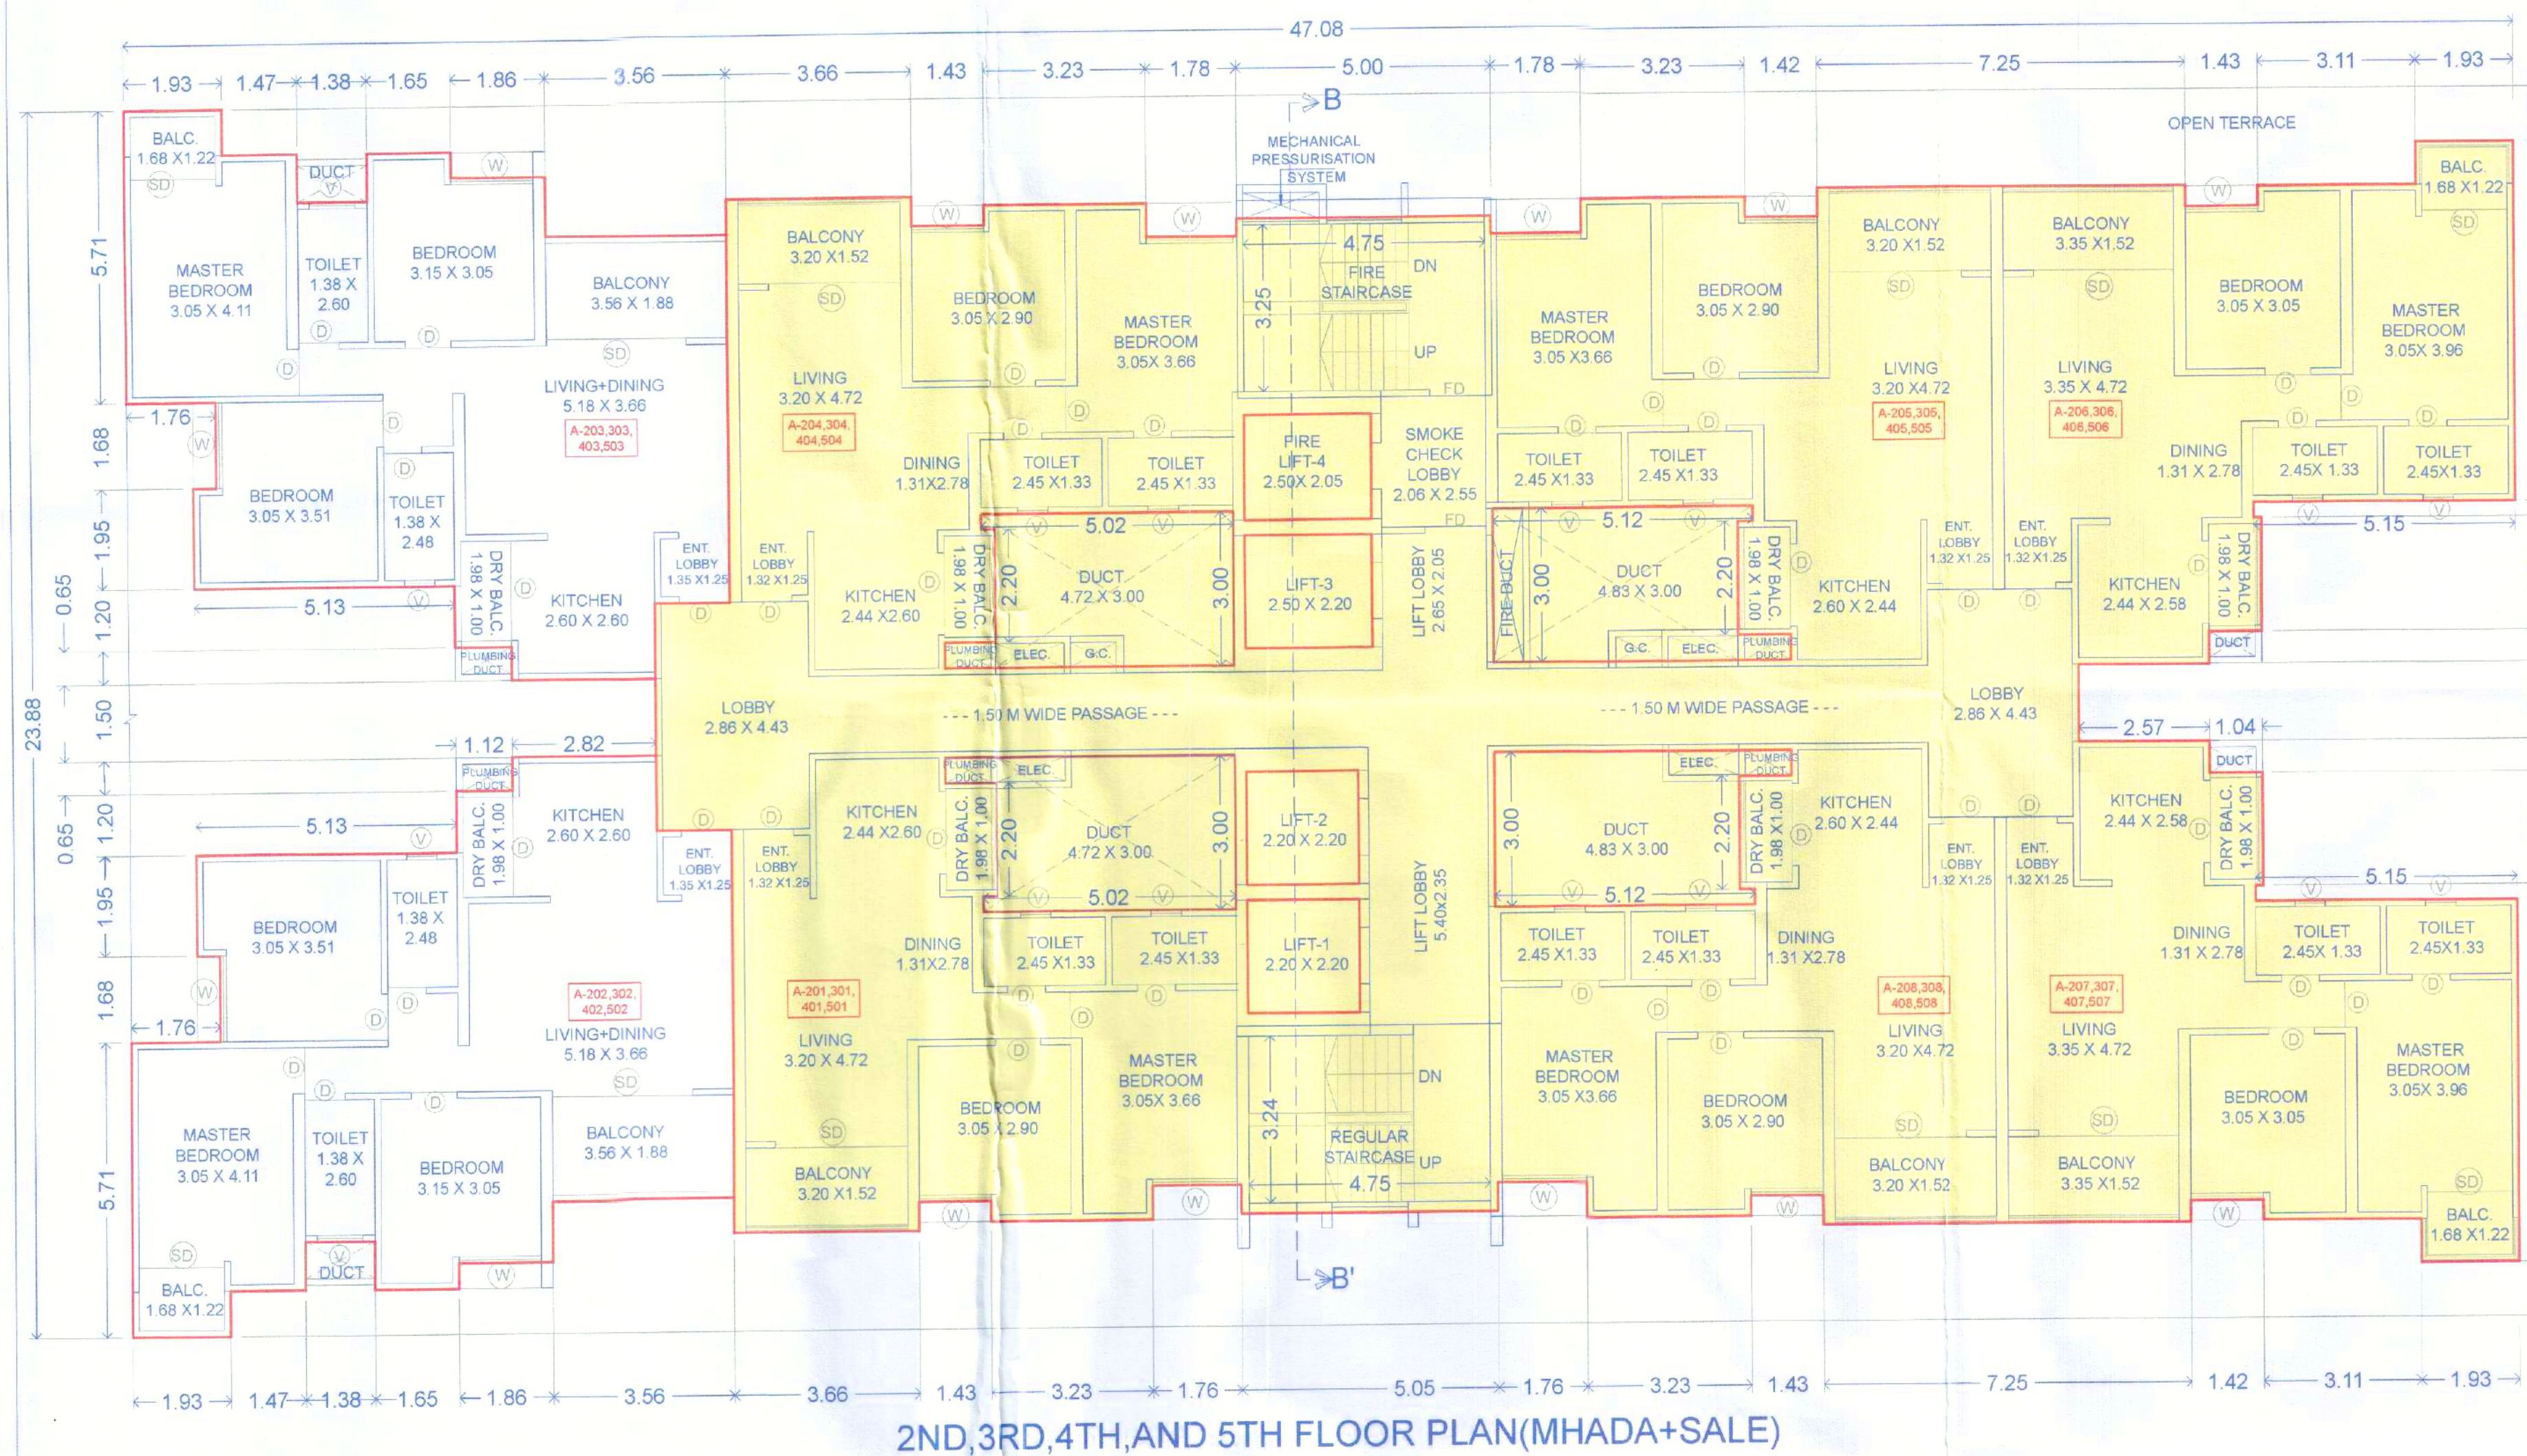

POLYGON	AREA
A-BLOCK	799.18
01	48.80
02	45.50
03	47.83
V1	15.06
V2	15.06
V3	14.78
V4	14.78
L1	4.84
L2	4.84
L3	5.50
L4	5.13
TOTAL	577.05

KEY PLAN- 2ND,3RD,4TH,AND 5TH FLOOR PLAN(RESI.) (SCALE: 1:200)

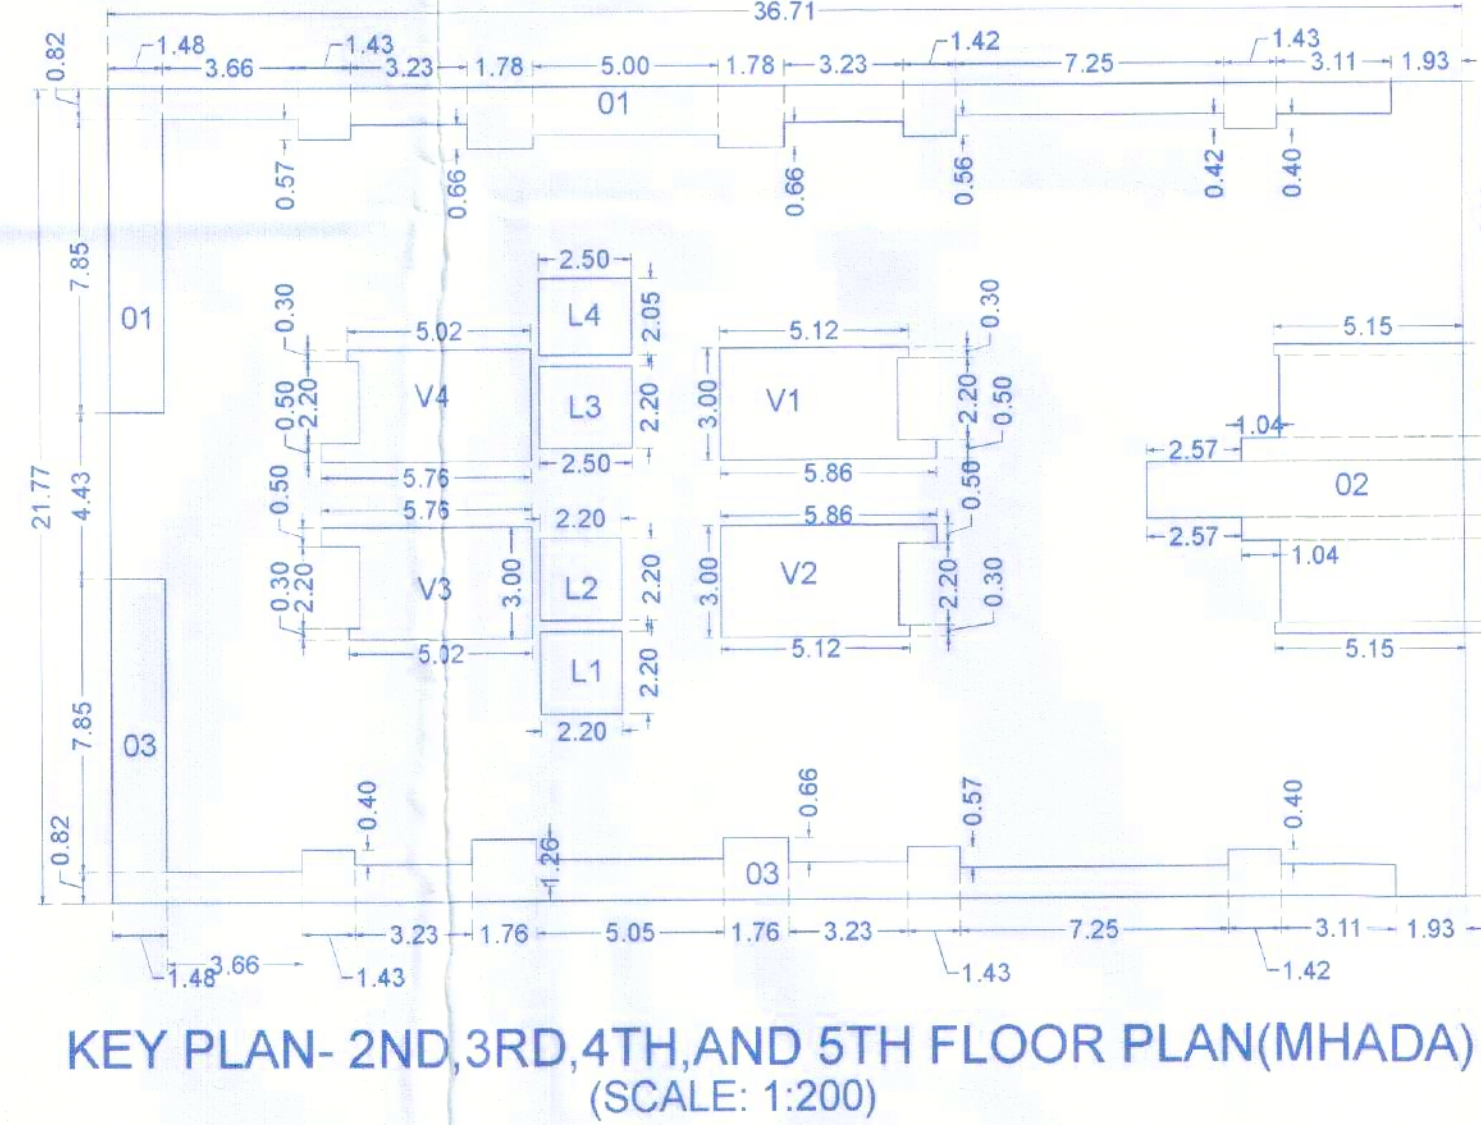

STAMP OF APPROVAL



Sanctioned No. B.P./Ravet/225/2024
Subject to conditions mentioned in the
Office Order No. 11/10/2024
aven dated 01/10/2024
Pimpri
Date : 01/10/2024

O. C. Signed by
City Engineer

For City Engineer
Building Permission Dept.
PCMC, Pimpri, Pune-18.

KEY PLAN- 2ND,3RD,4TH,AND 5TH FLOOR PLAN(RESI.) (SCALE: 1:200)

POLYGON	AREA
A-BLOCK	132.52
01	18.11
02	2.16
03	16.98
TOTAL	95.27

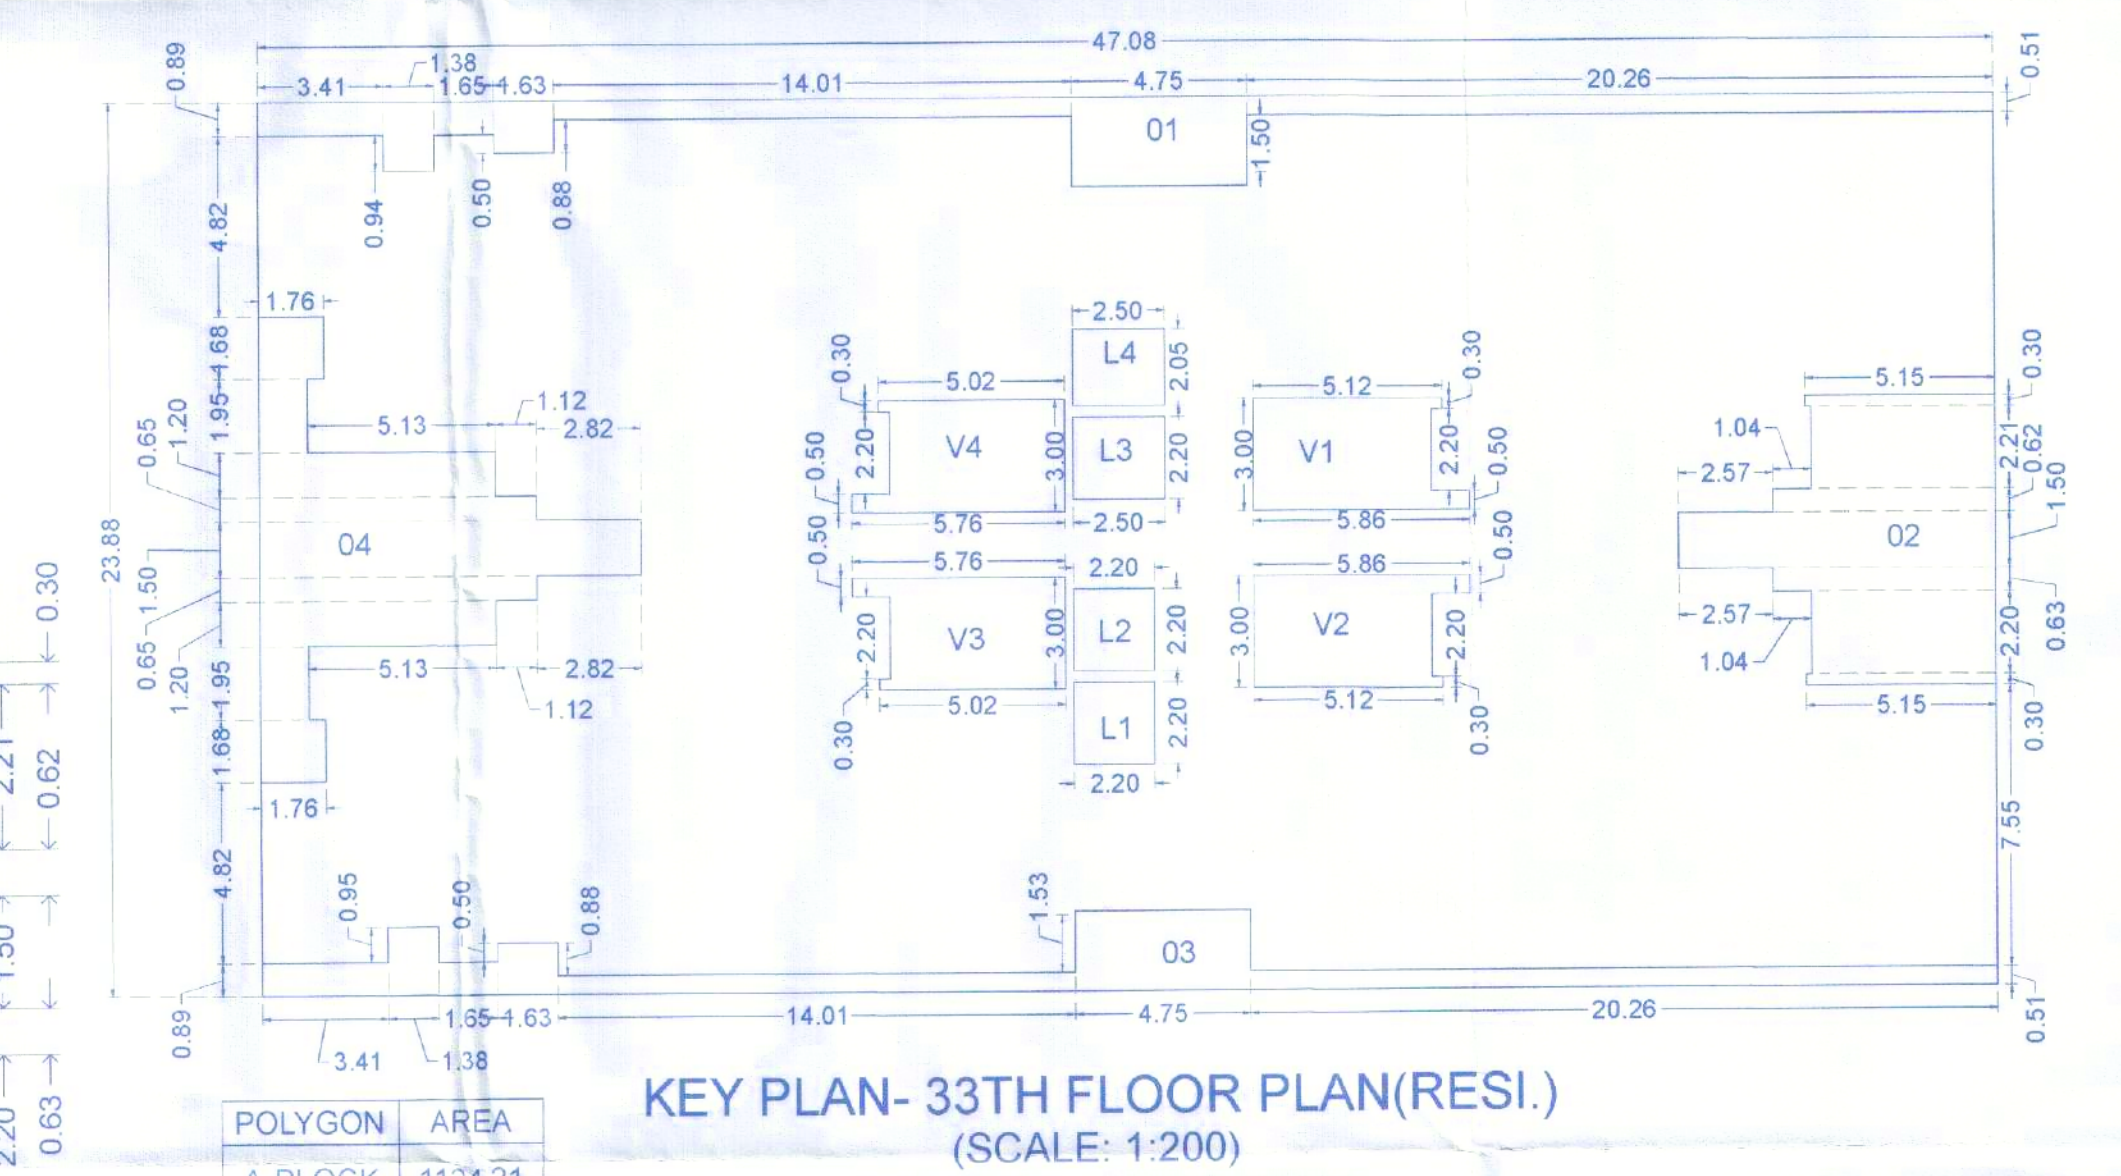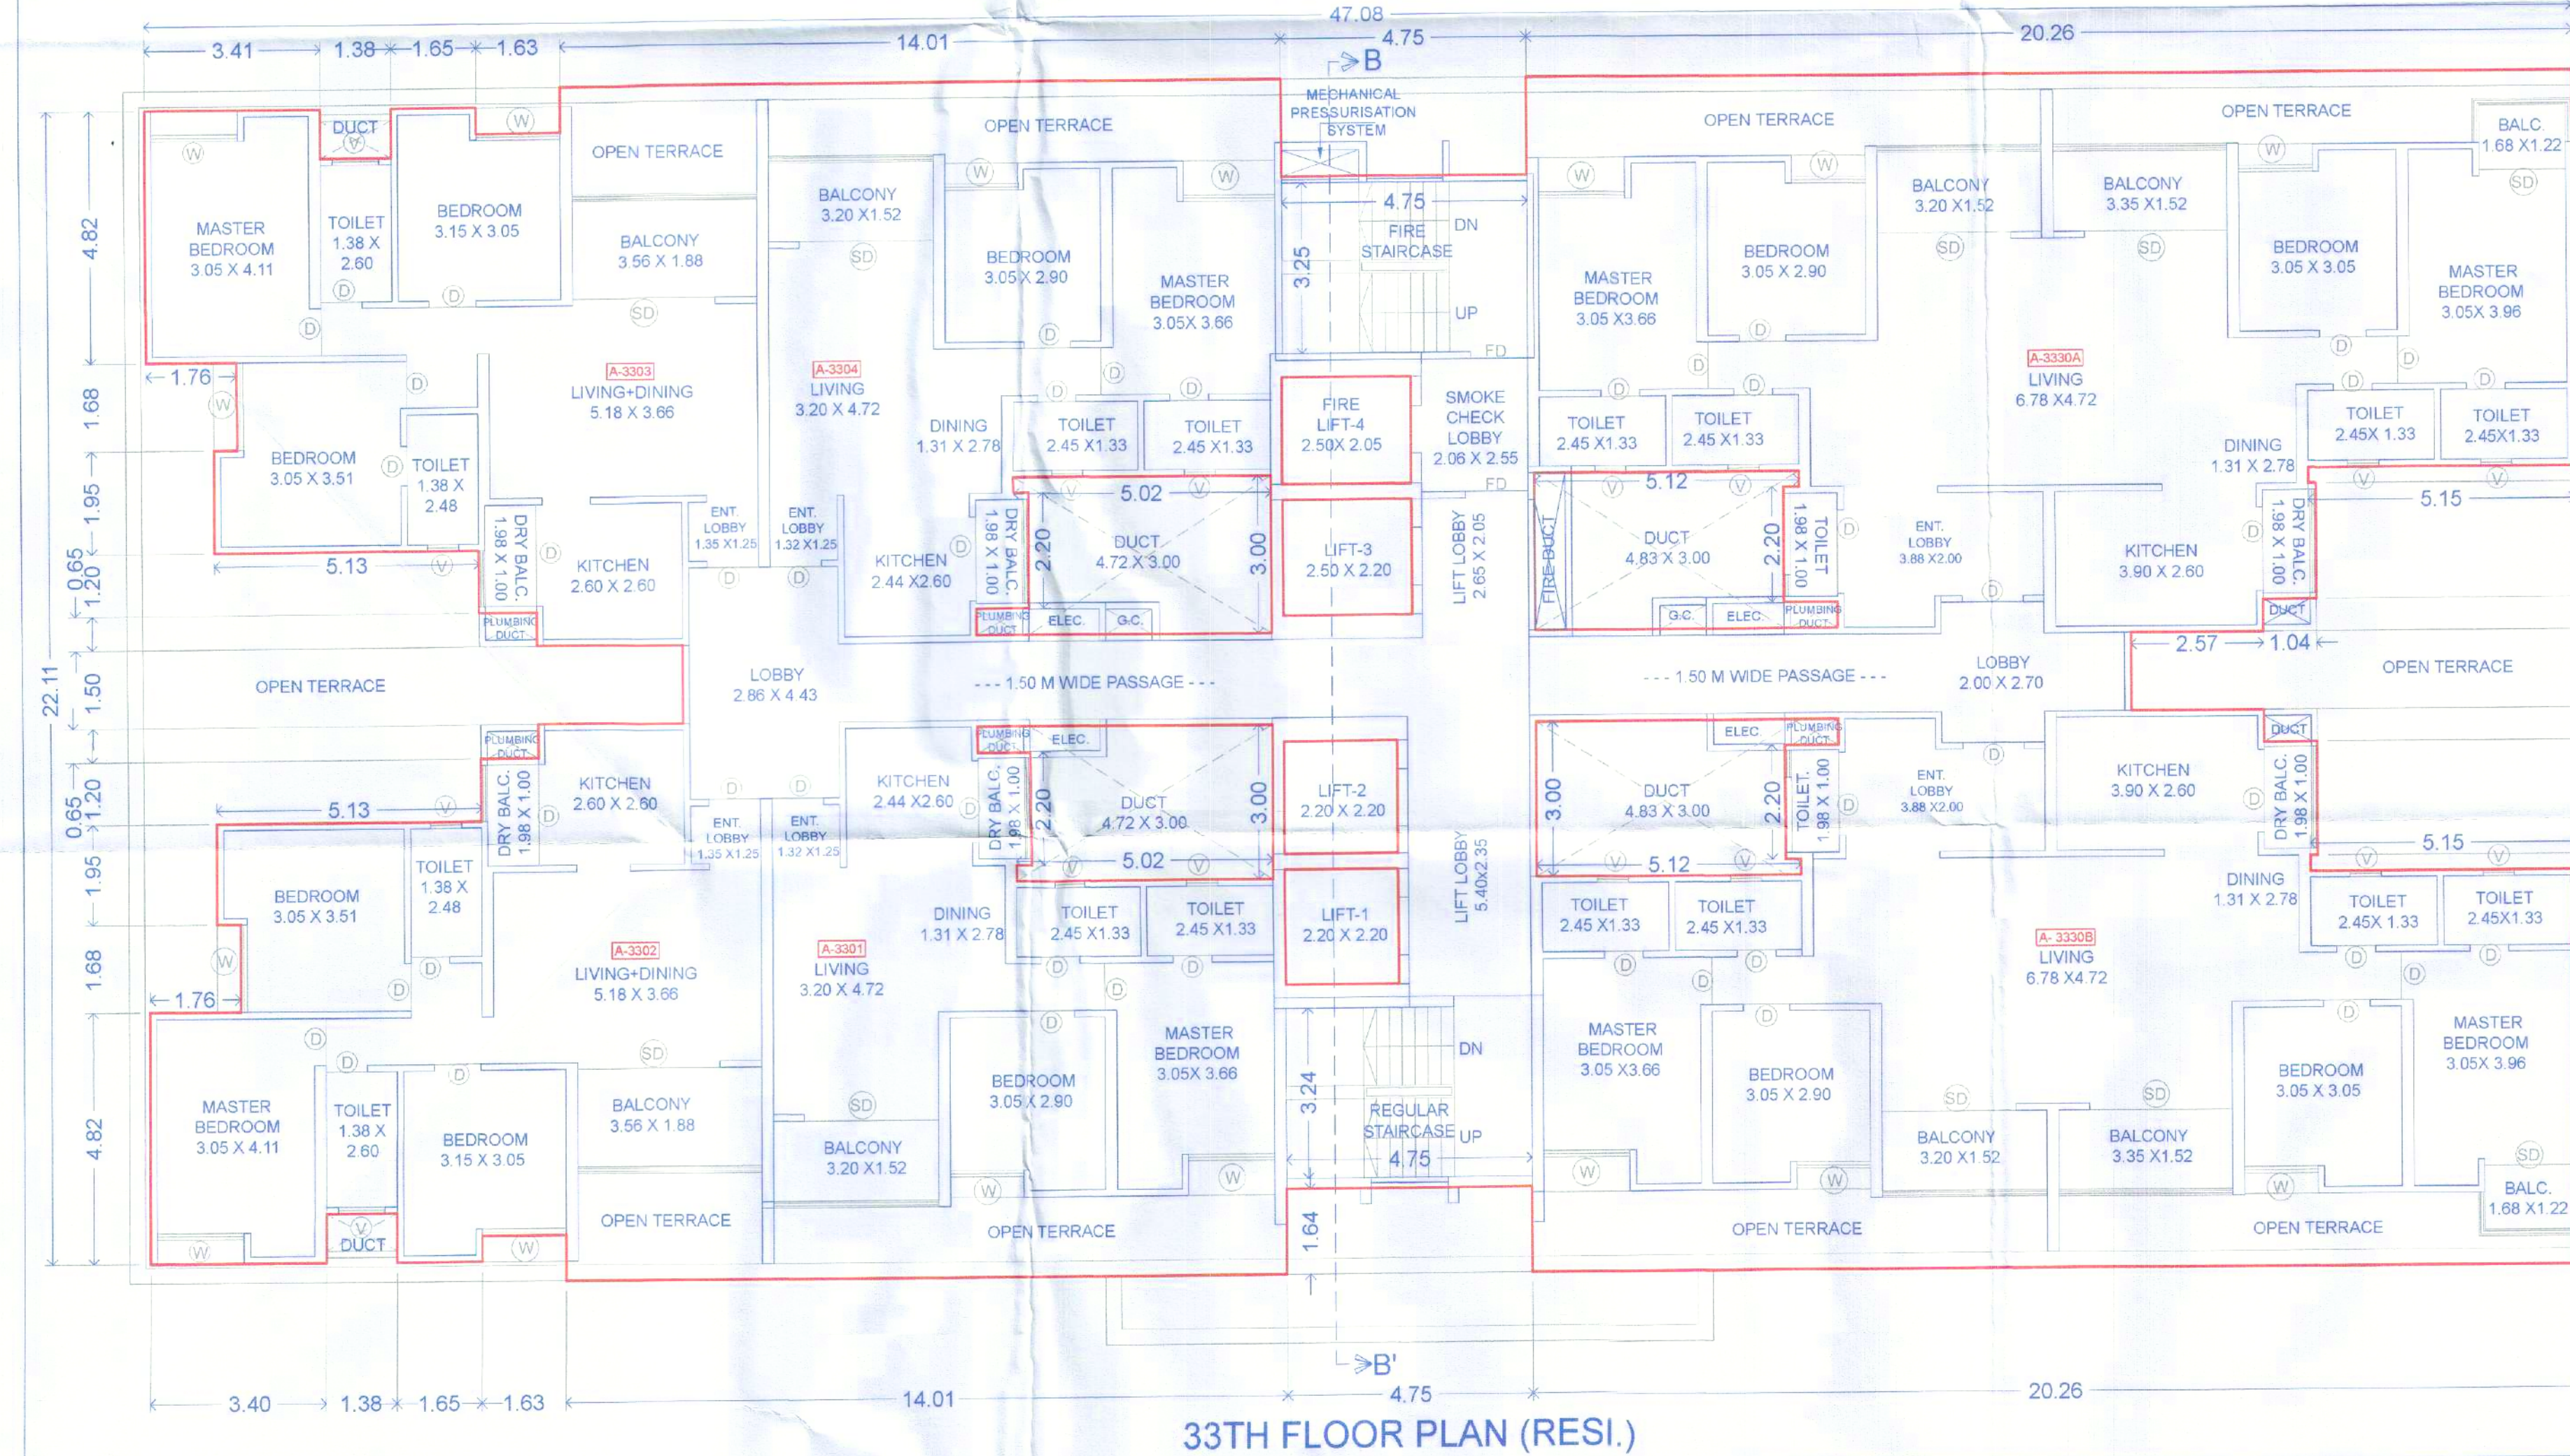

POLYGON	AREA
A-BLOCK	1124.21
01	38.06
02	45.50
03	37.04
04	51.78
V1	15.06
V2	15.06
V3	14.78
V4	14.78
L1	4.84
L2	4.84
L3	5.50
L4	5.13
TOTAL	871.85

OWNER'S NAME :-
M/S. CERATEC CONSTRUCTION THROUGH
MR. ANAND DAYANAND ASGARWAL

OWNER SIGN :-

PROJECT :-

SURVEY NO. :- 39/35/A1,39/35/A2,39/35/A3,39/35/A4, 40/3

DESCRIPTION :- REGULAR TRACK, VILLAGE -RAVET, PUNE.

INWARD NO. :-

NEBULA
ARCHITECTURE

Address :- 101/102, Chhatrapati Shivaji Maharaj, Laxman Park, Ravet, Pune-411004

Phone :- 020-26111111, 26111112, 26111113,26111200

Architect Sign :- AR PRAMOD CHAVAN

SHEET NO. :- 05 / 14

DATE :-

DRAWN BY :-

KEY NO. :-

SCALE :- 1:100