

BUILDING A

STAMP OF APPROVAL


Sanctioned No. B.P / Raver / 223 /
Subject to conditions mentioned in the
Office Order No.
aven dated 01/10/2024
Pimpri
Date : 01/10/2024

O. C. Signed by
City Engineer


225/2024
in the

Pimpri Chinchwad Municipal Corporation
ESTD.
11/10/82
Pimpri 411 018


POLYGON	AREA
A-BLOCK	1124.21
01	90.28
02	45.50
03	89.07
04	51.78
V1	15.06
V2	15.06
V3	14.78
V4	14.78
L1	4.84
L2	4.84
L3	5.50
L4	5.13
TOTAL	767.59

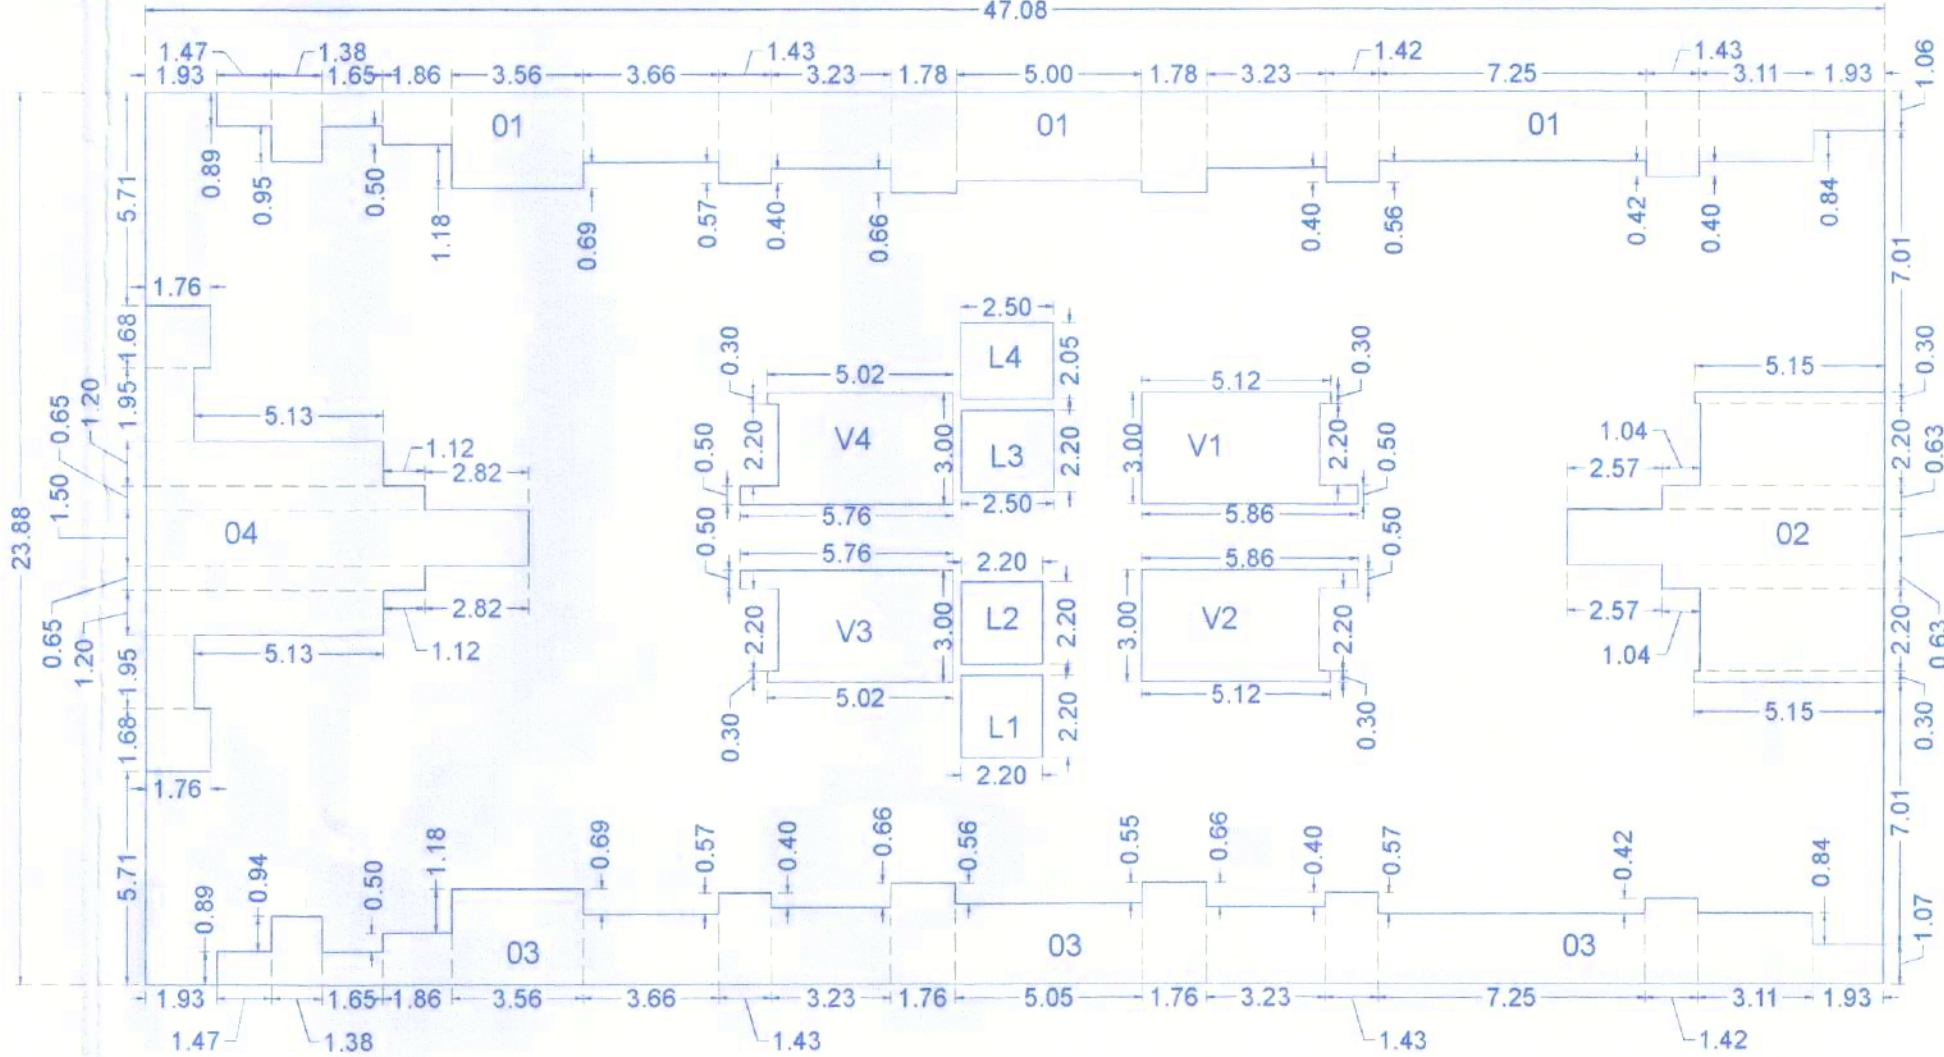


KEY PLAN-34TH FLOOR PLAN (RESI

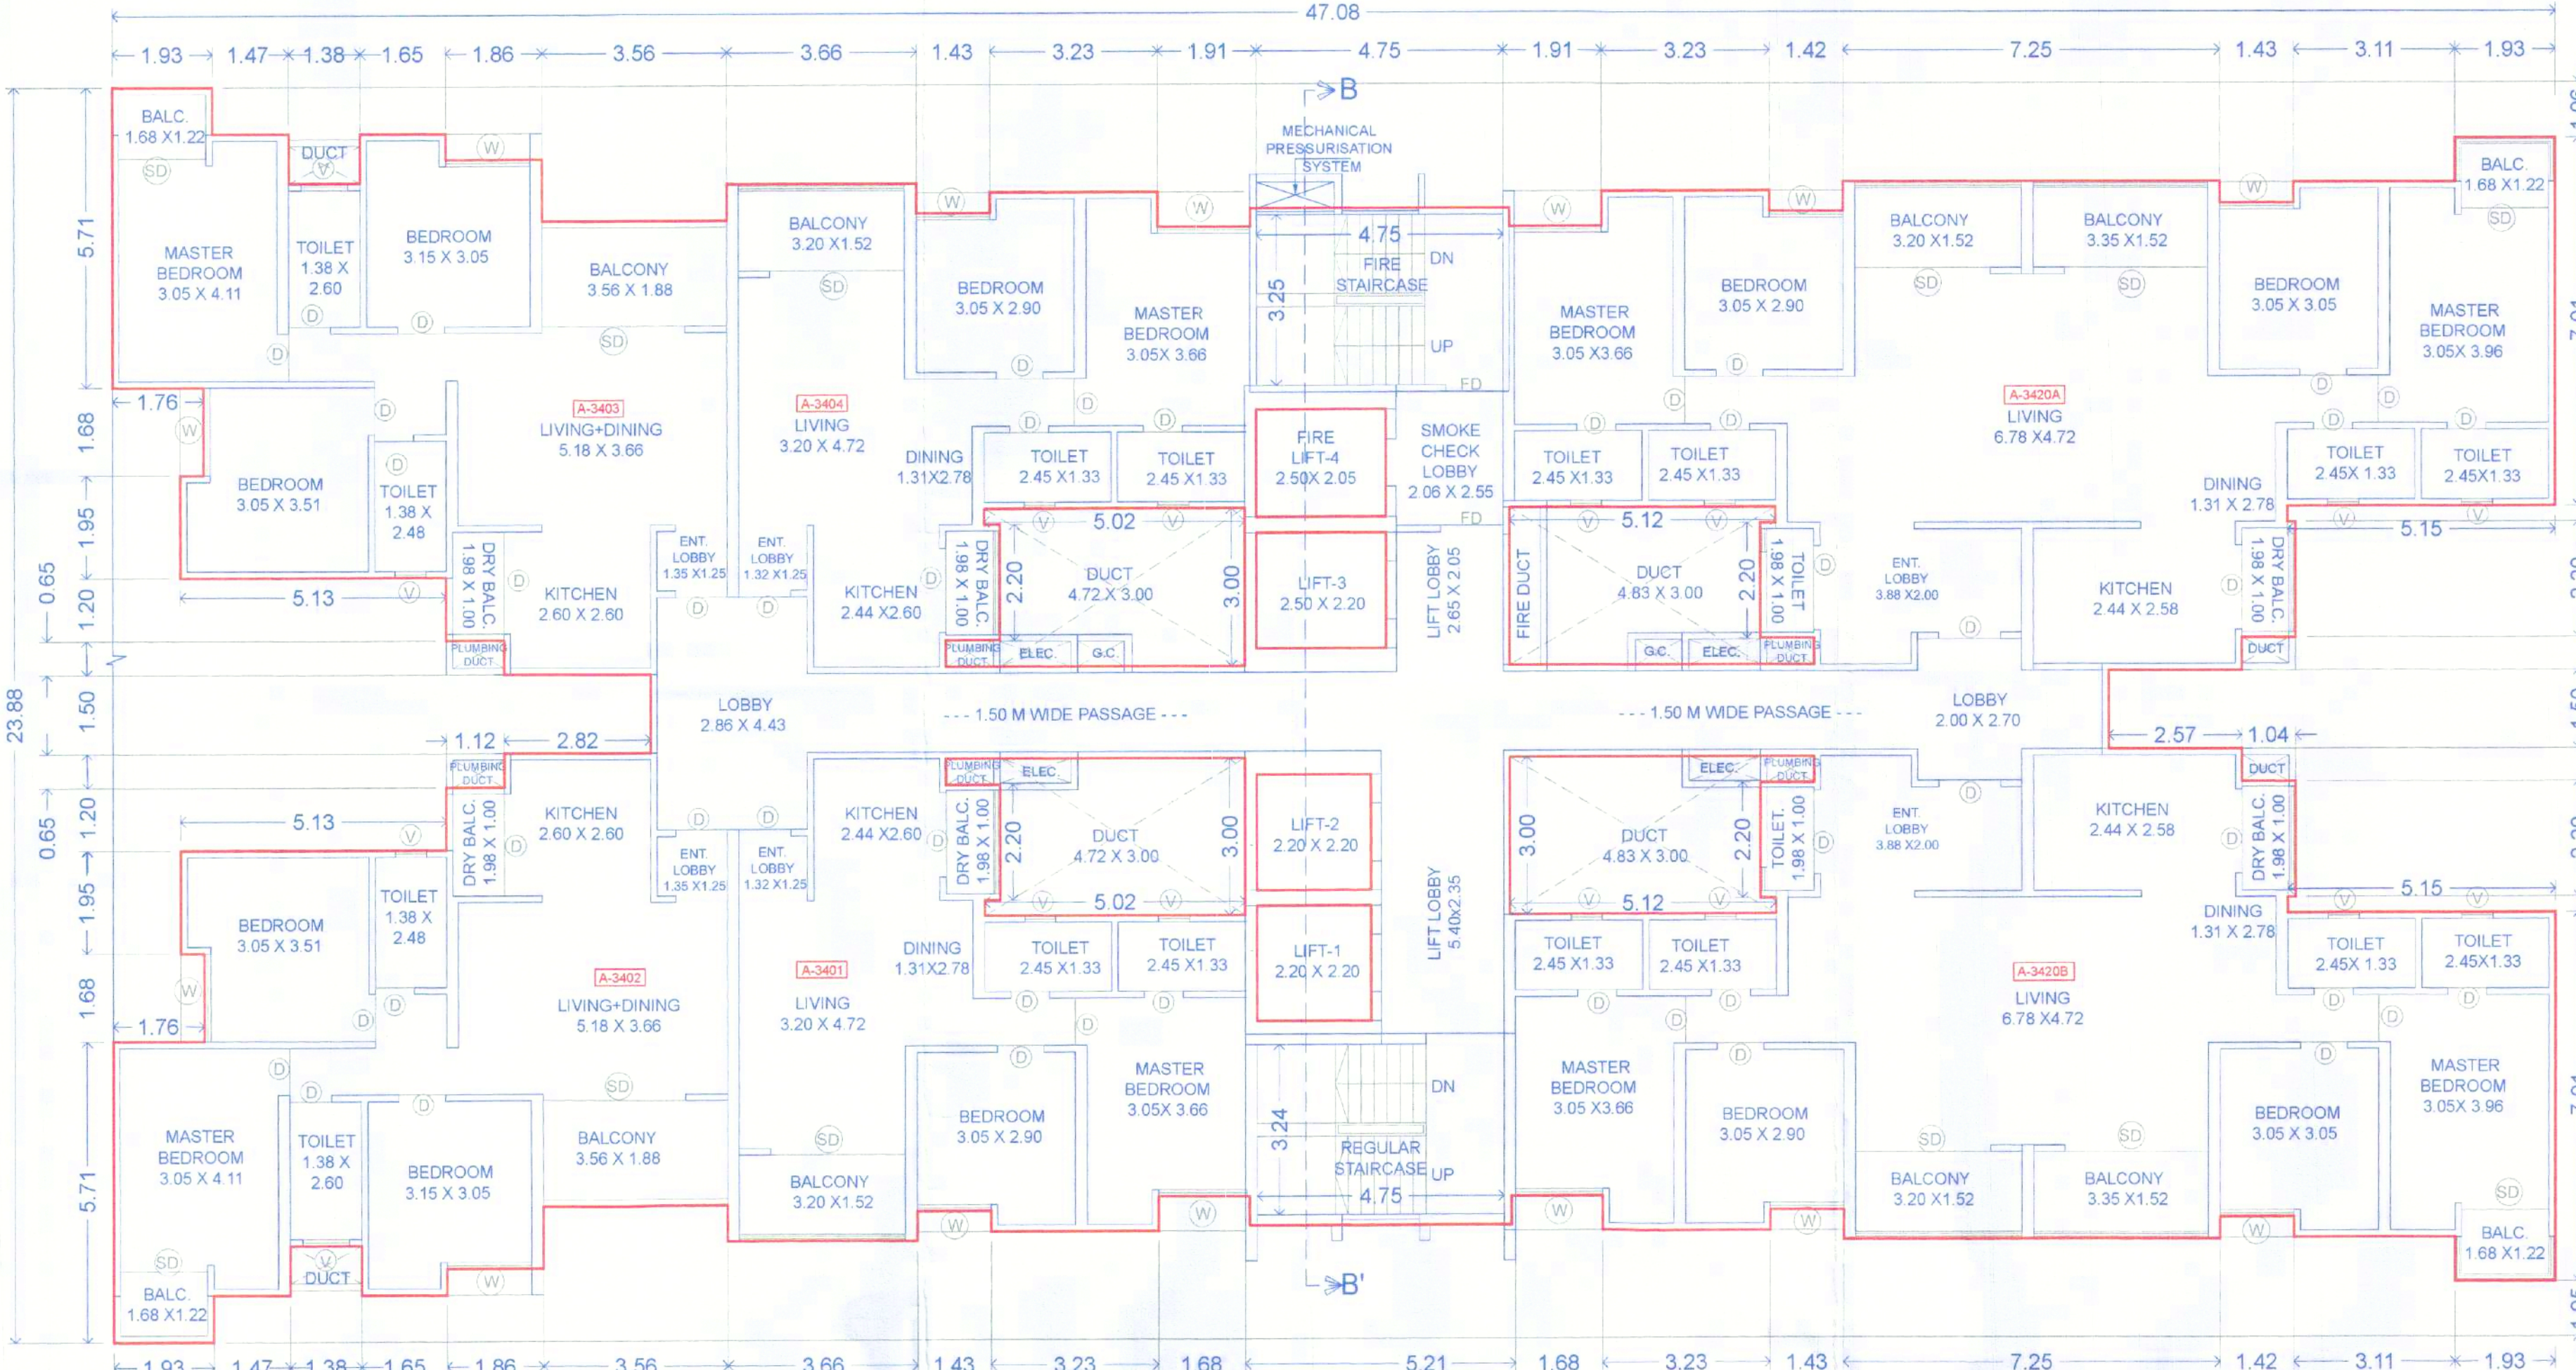

34TH FLOOR PLAN (RESI

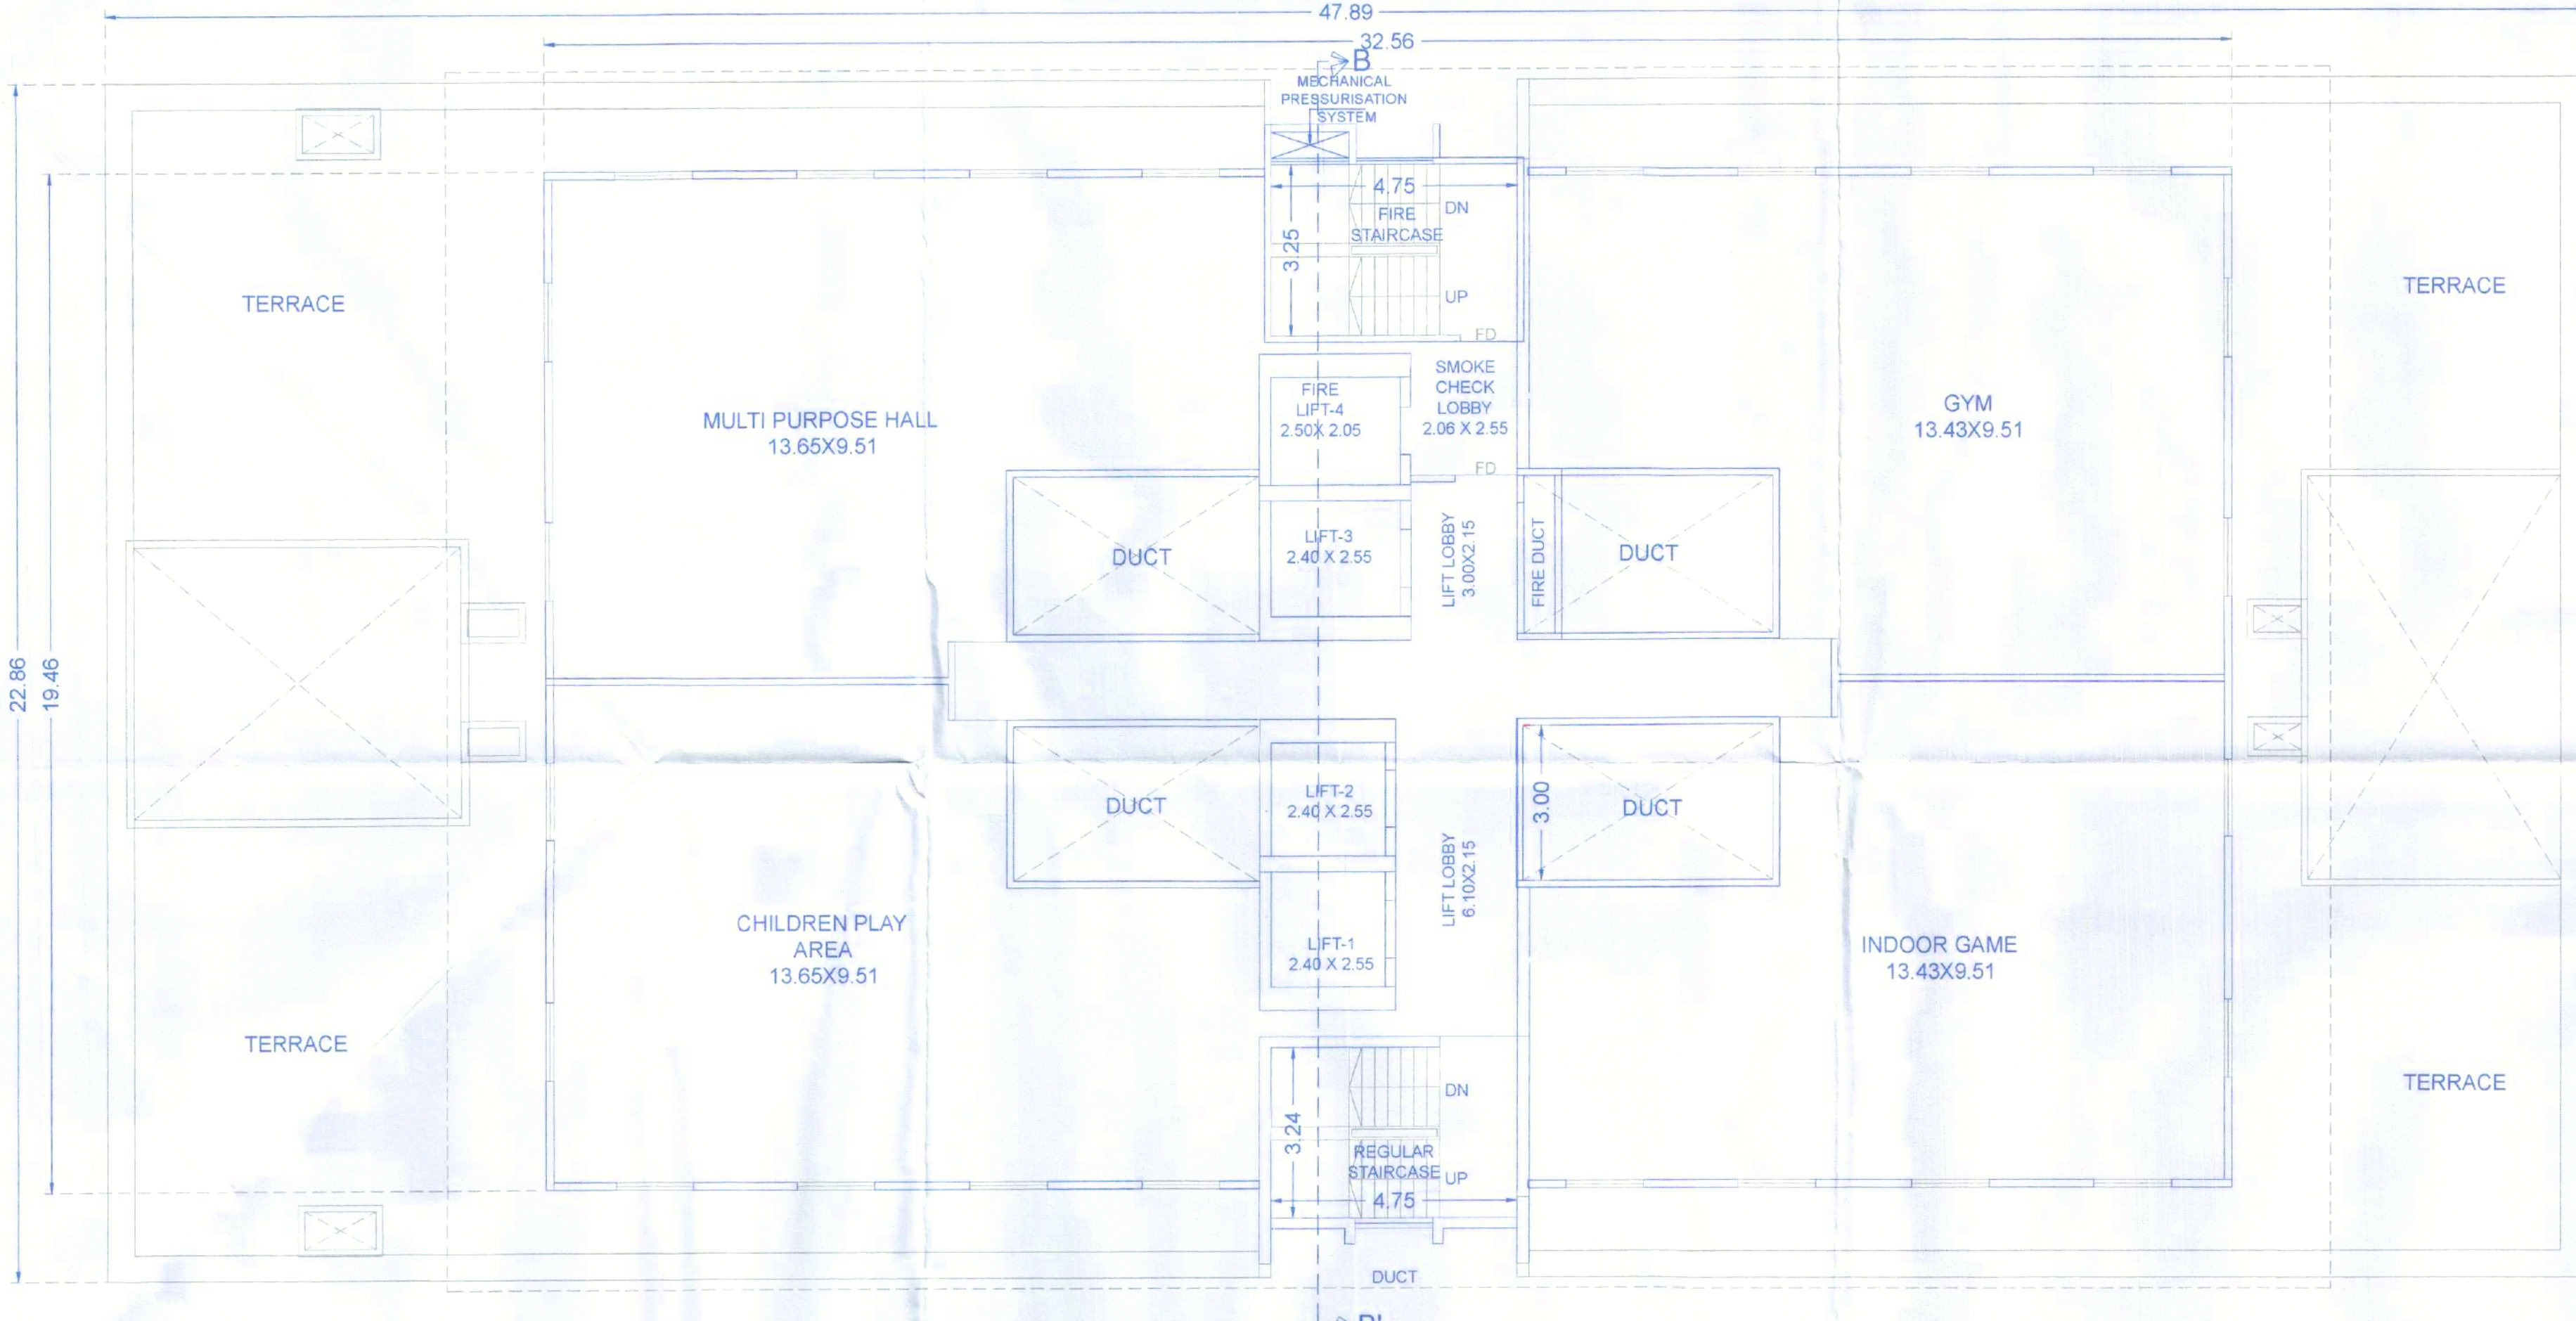

RECREATIONAL FLOOR PLAN

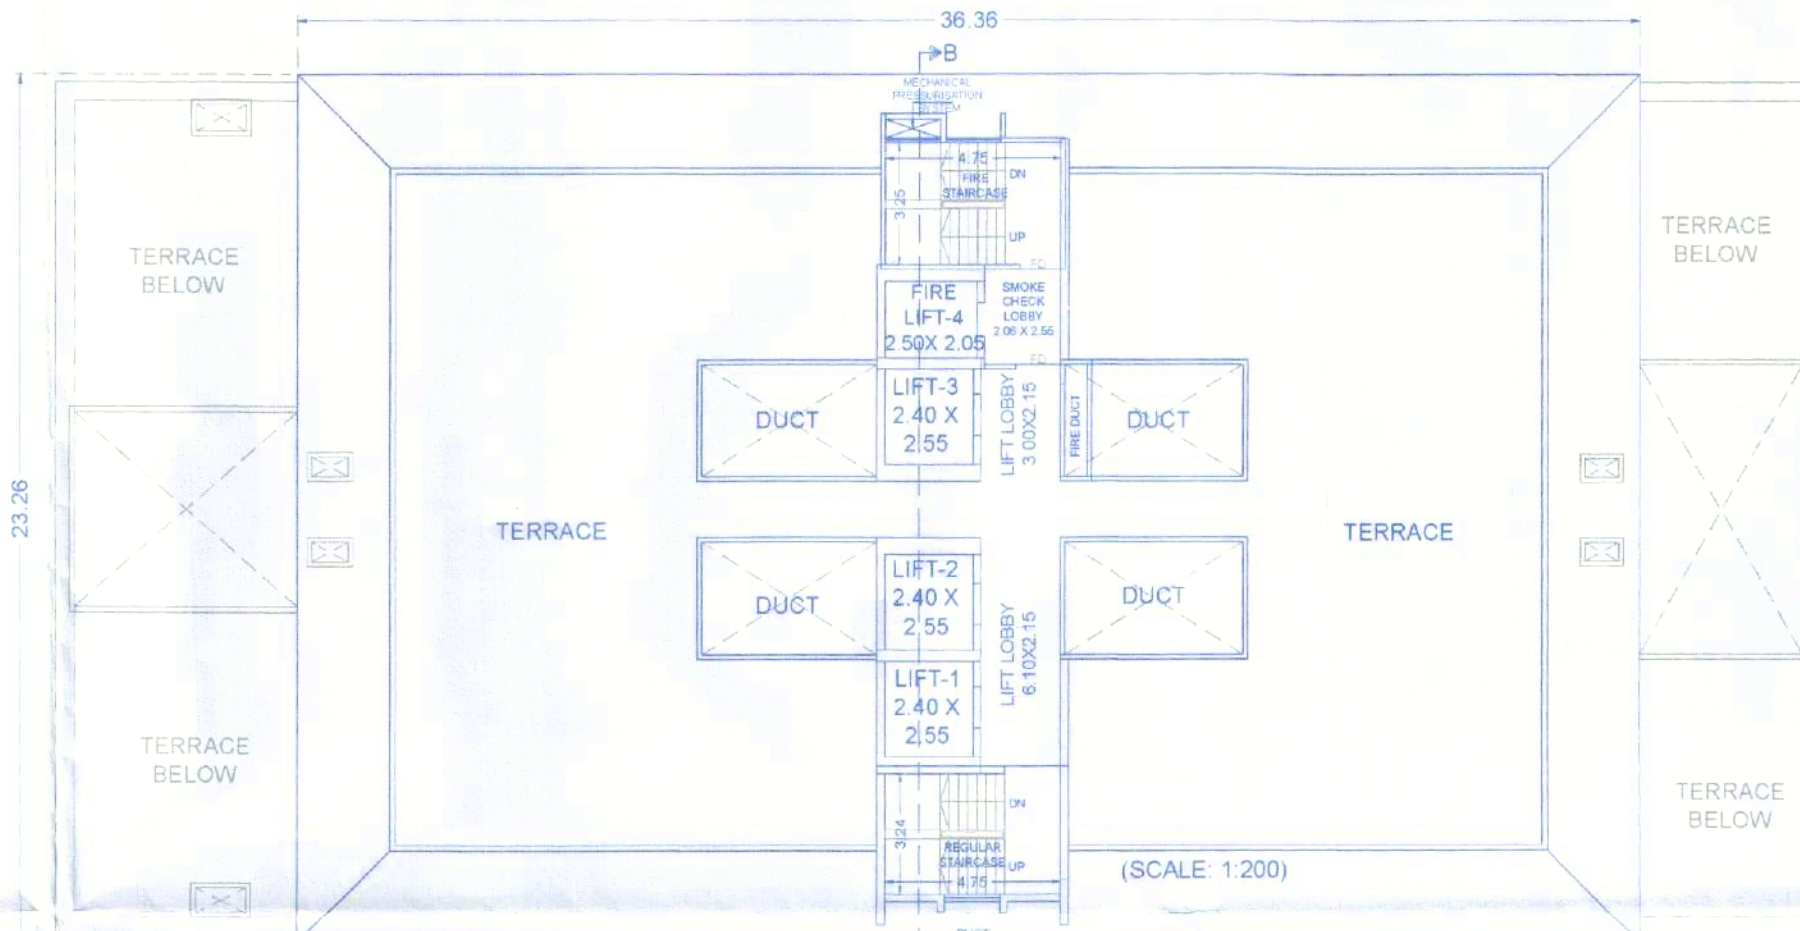

TERRACE FLOOR PLAN

OWNER'S NAME :-
M/S. CERATEC CONSTRUCTION THROUGH
MR. ANAND DAYANAND AGARWAL.

OWNER SIGN _____

PROJECT

SURVEY NO.: - 39/35/A1,39/35/A2,39/35/A3,39/35/A4, 40/3

[illegible]

NERULLA DRAWN BY :-

KEY NO :-

Office no-9, 3rd Floor, Hardikrishna building, Laxman Park, Juhu, Bang.

AR. PRAMOD CHA

Signature: _____
