


BUILDING B

STAMP OF APPROVAL


Sanctioned No. B.P./Ravel/140/2024
 Subject to conditions mentioned in the
 Office Order No. 06/06/2024
 Pimpri
 Date: 06/06/2024

O. C. Signed by
 City Engineer
 Building & Planning Dept.
 P.M.C., Pimpri, Pune-18.


POLYGON	AREA
A-BLOCK	1185.14
V1	14.75
V2	14.75
V3	15.02
V4	15.07
L1	4.95
L2	4.95
L3	4.95
L4	5.13
TOTAL	822.38

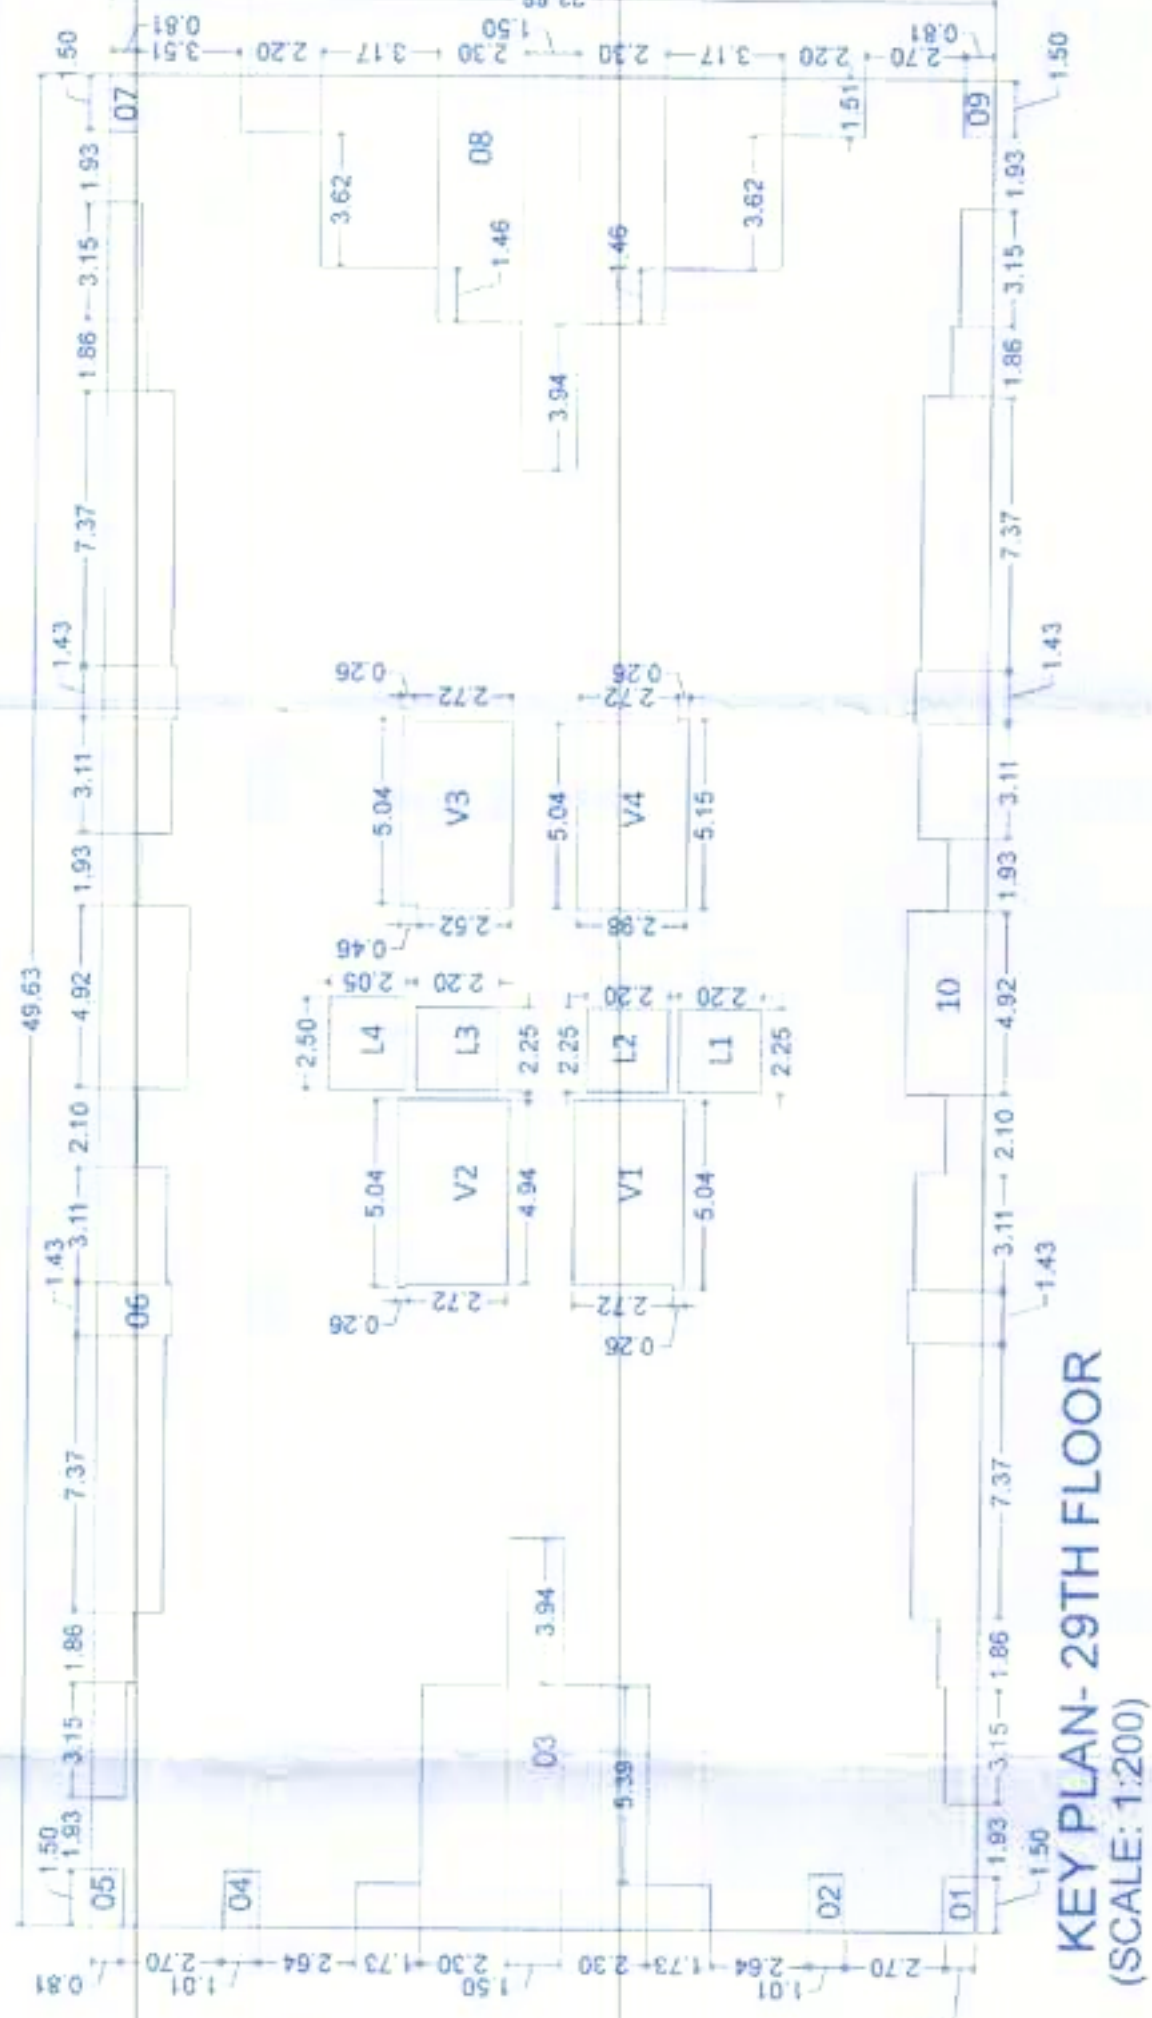

KEY PLAN- 29TH FLOOR
 (SCALE: 1:200)

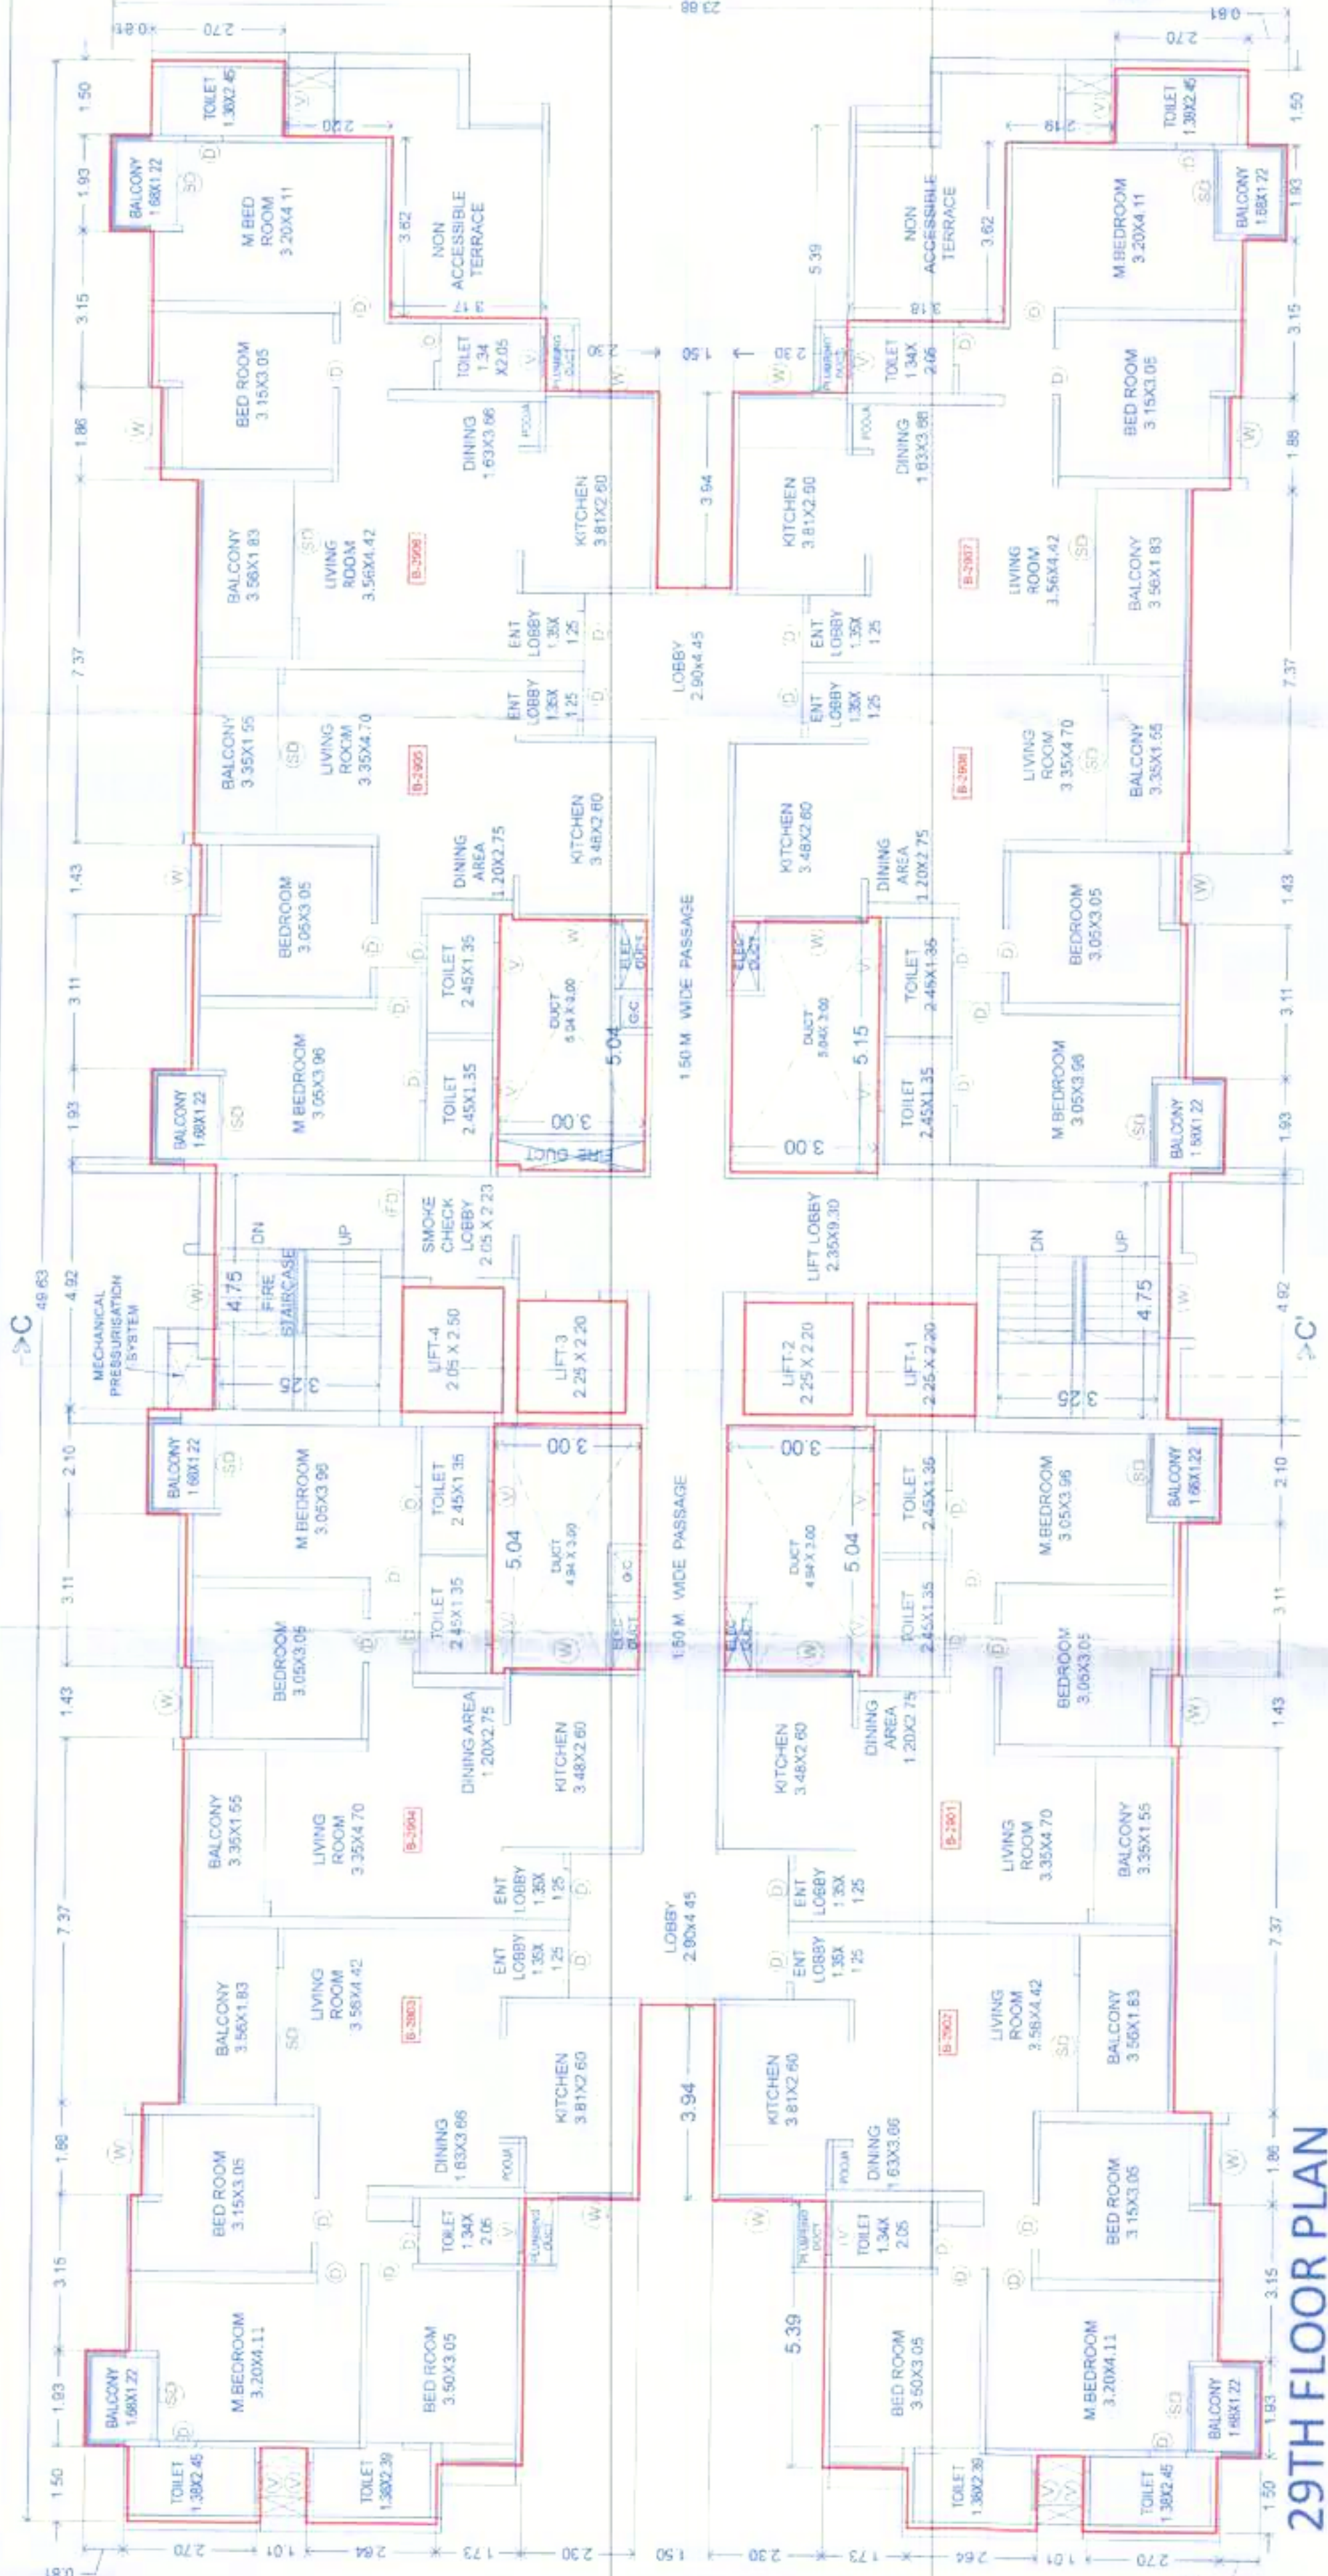

29TH FLOOR PLAN

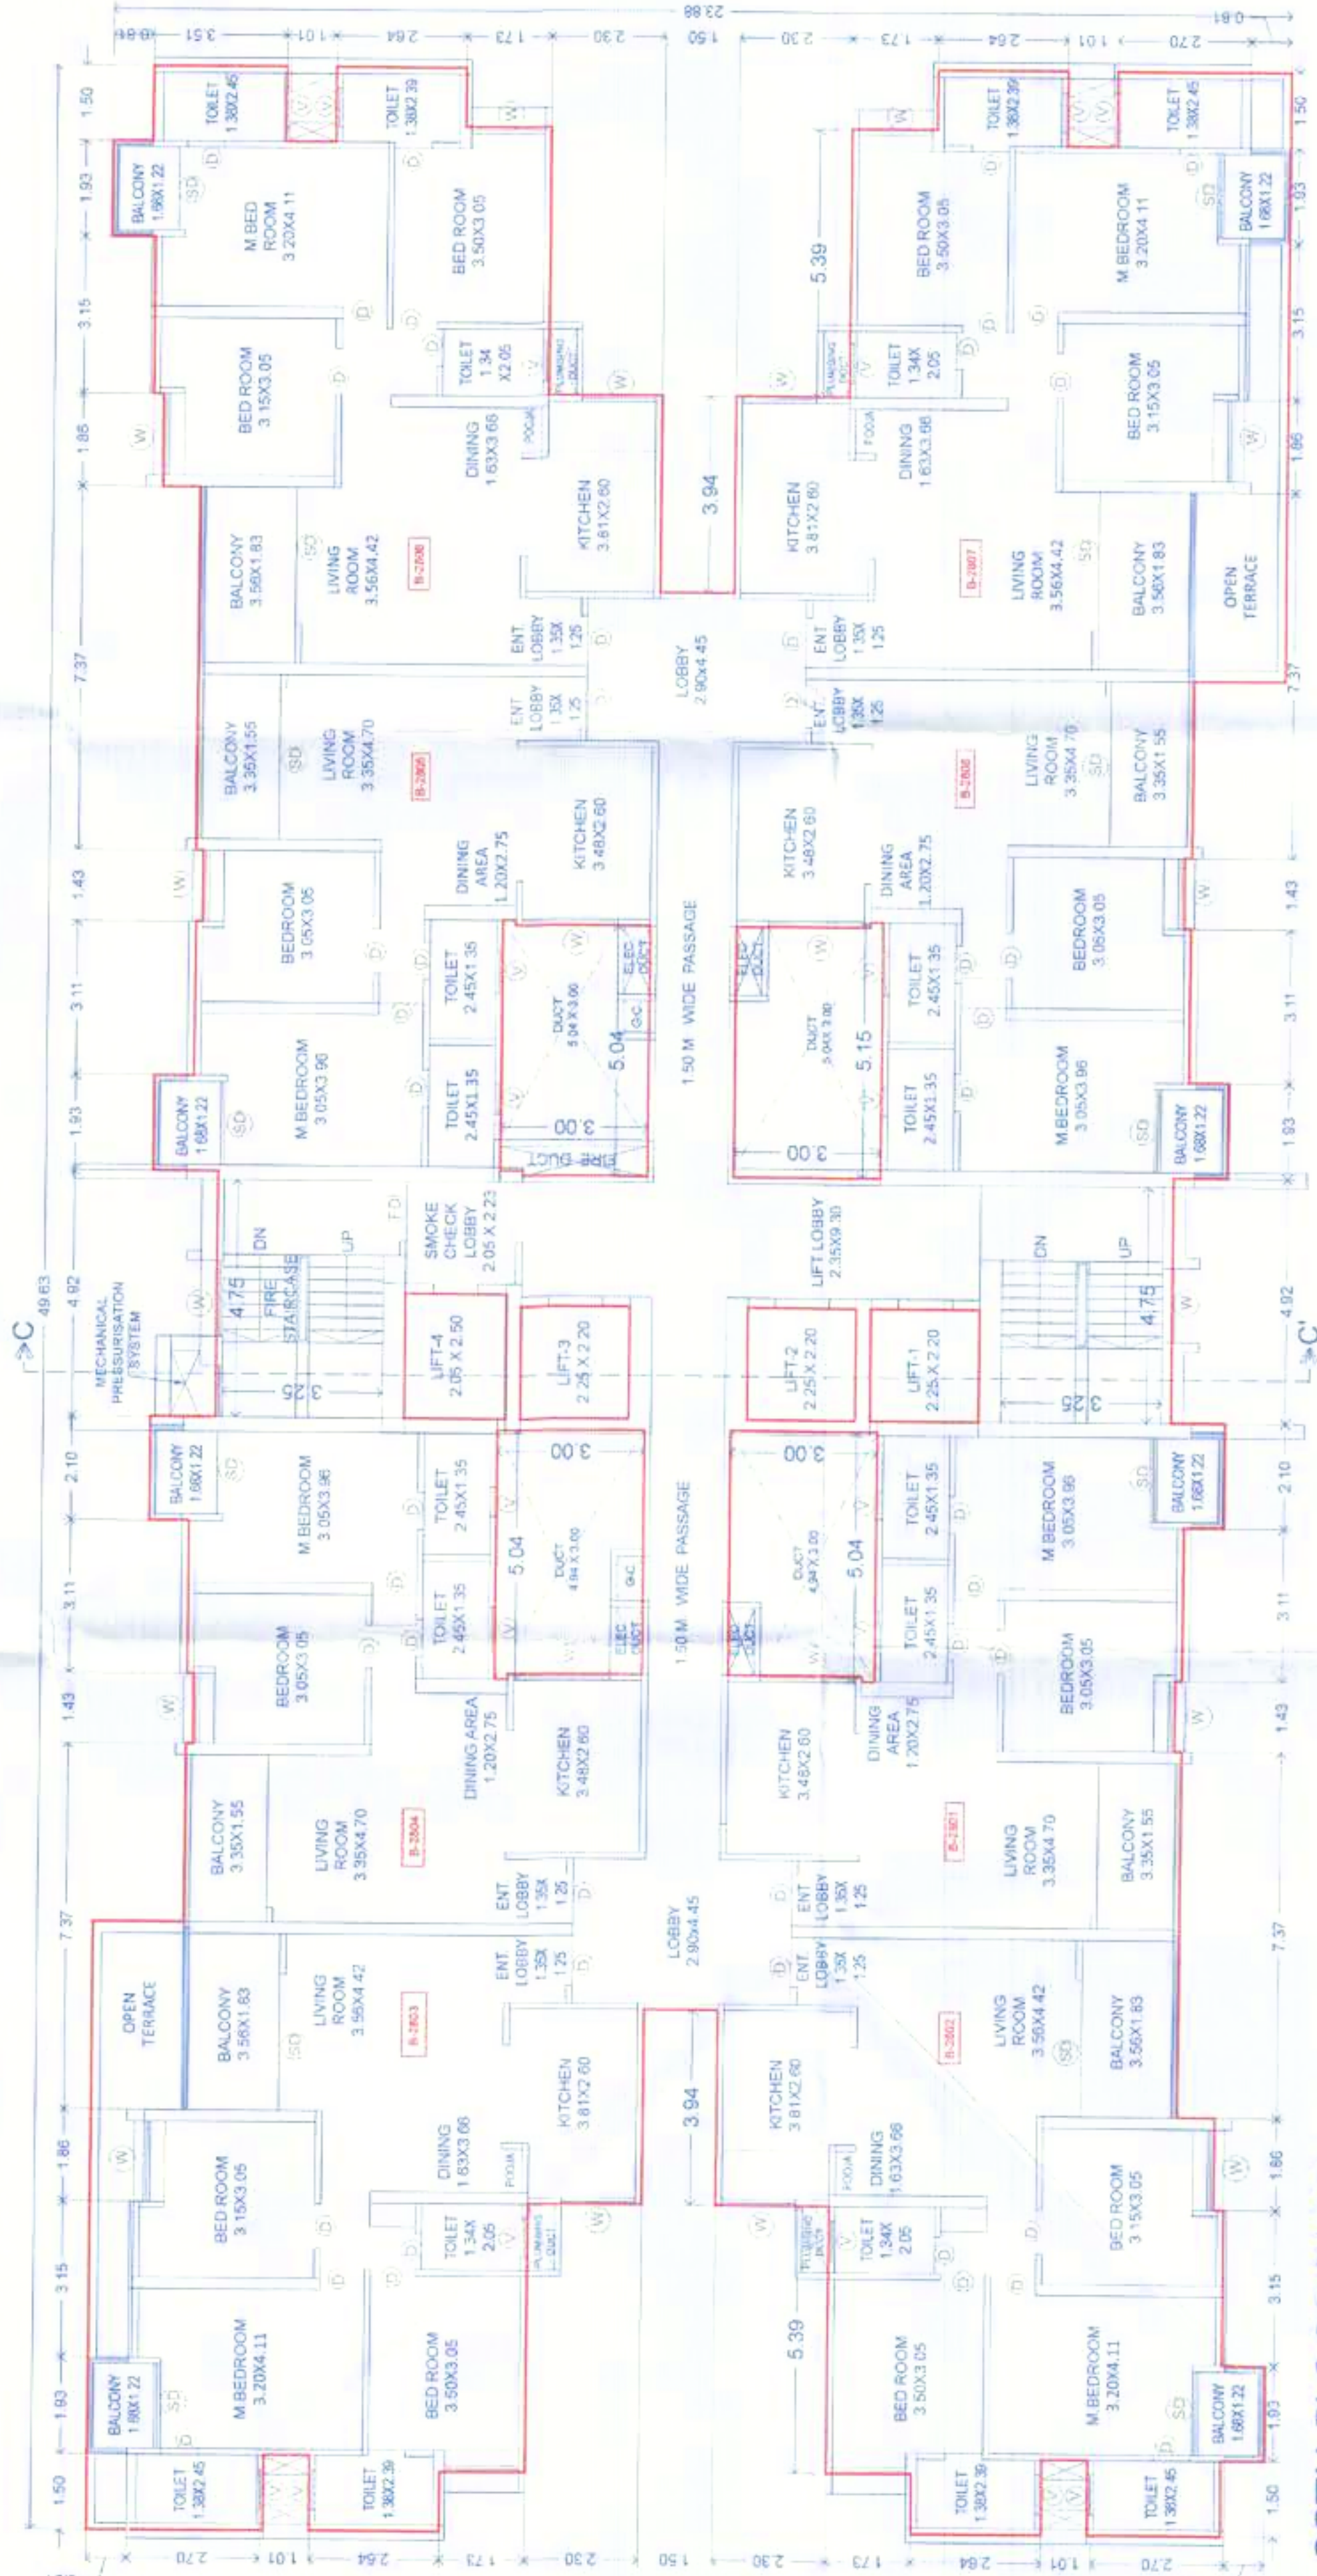

28TH FLOOR PLAN

KEY PLAN- 28TH FLOOR
 (SCALE: 1:200)

POLYGON	AREA
A-BLOCK	1185.14
V2	14.75
V3	15.02
V4	15.07
L1	4.95
L2	4.95
L3	4.95
L4	5.13
TOTAL	881.82

OWNER SIGN:

OWNER NAME: MR. ANAND D. AGARWAL

PROJECT: REGULAR TRACK VILLAGE, PUNE.

SURVEY NO.: 3055A1.3055A2.3055A3.3055A4.403

DESCRIPTION: REGULAR TRACK VILLAGE, PUNE.

INWARD NO.: 10/13

DATE: 23 APR 2024

DRAWN BY: AR. PRANAV CHAVAN

ARCHITECT SIGN:

NEBULA ARCHITECTURE

SCALE: 1:100