
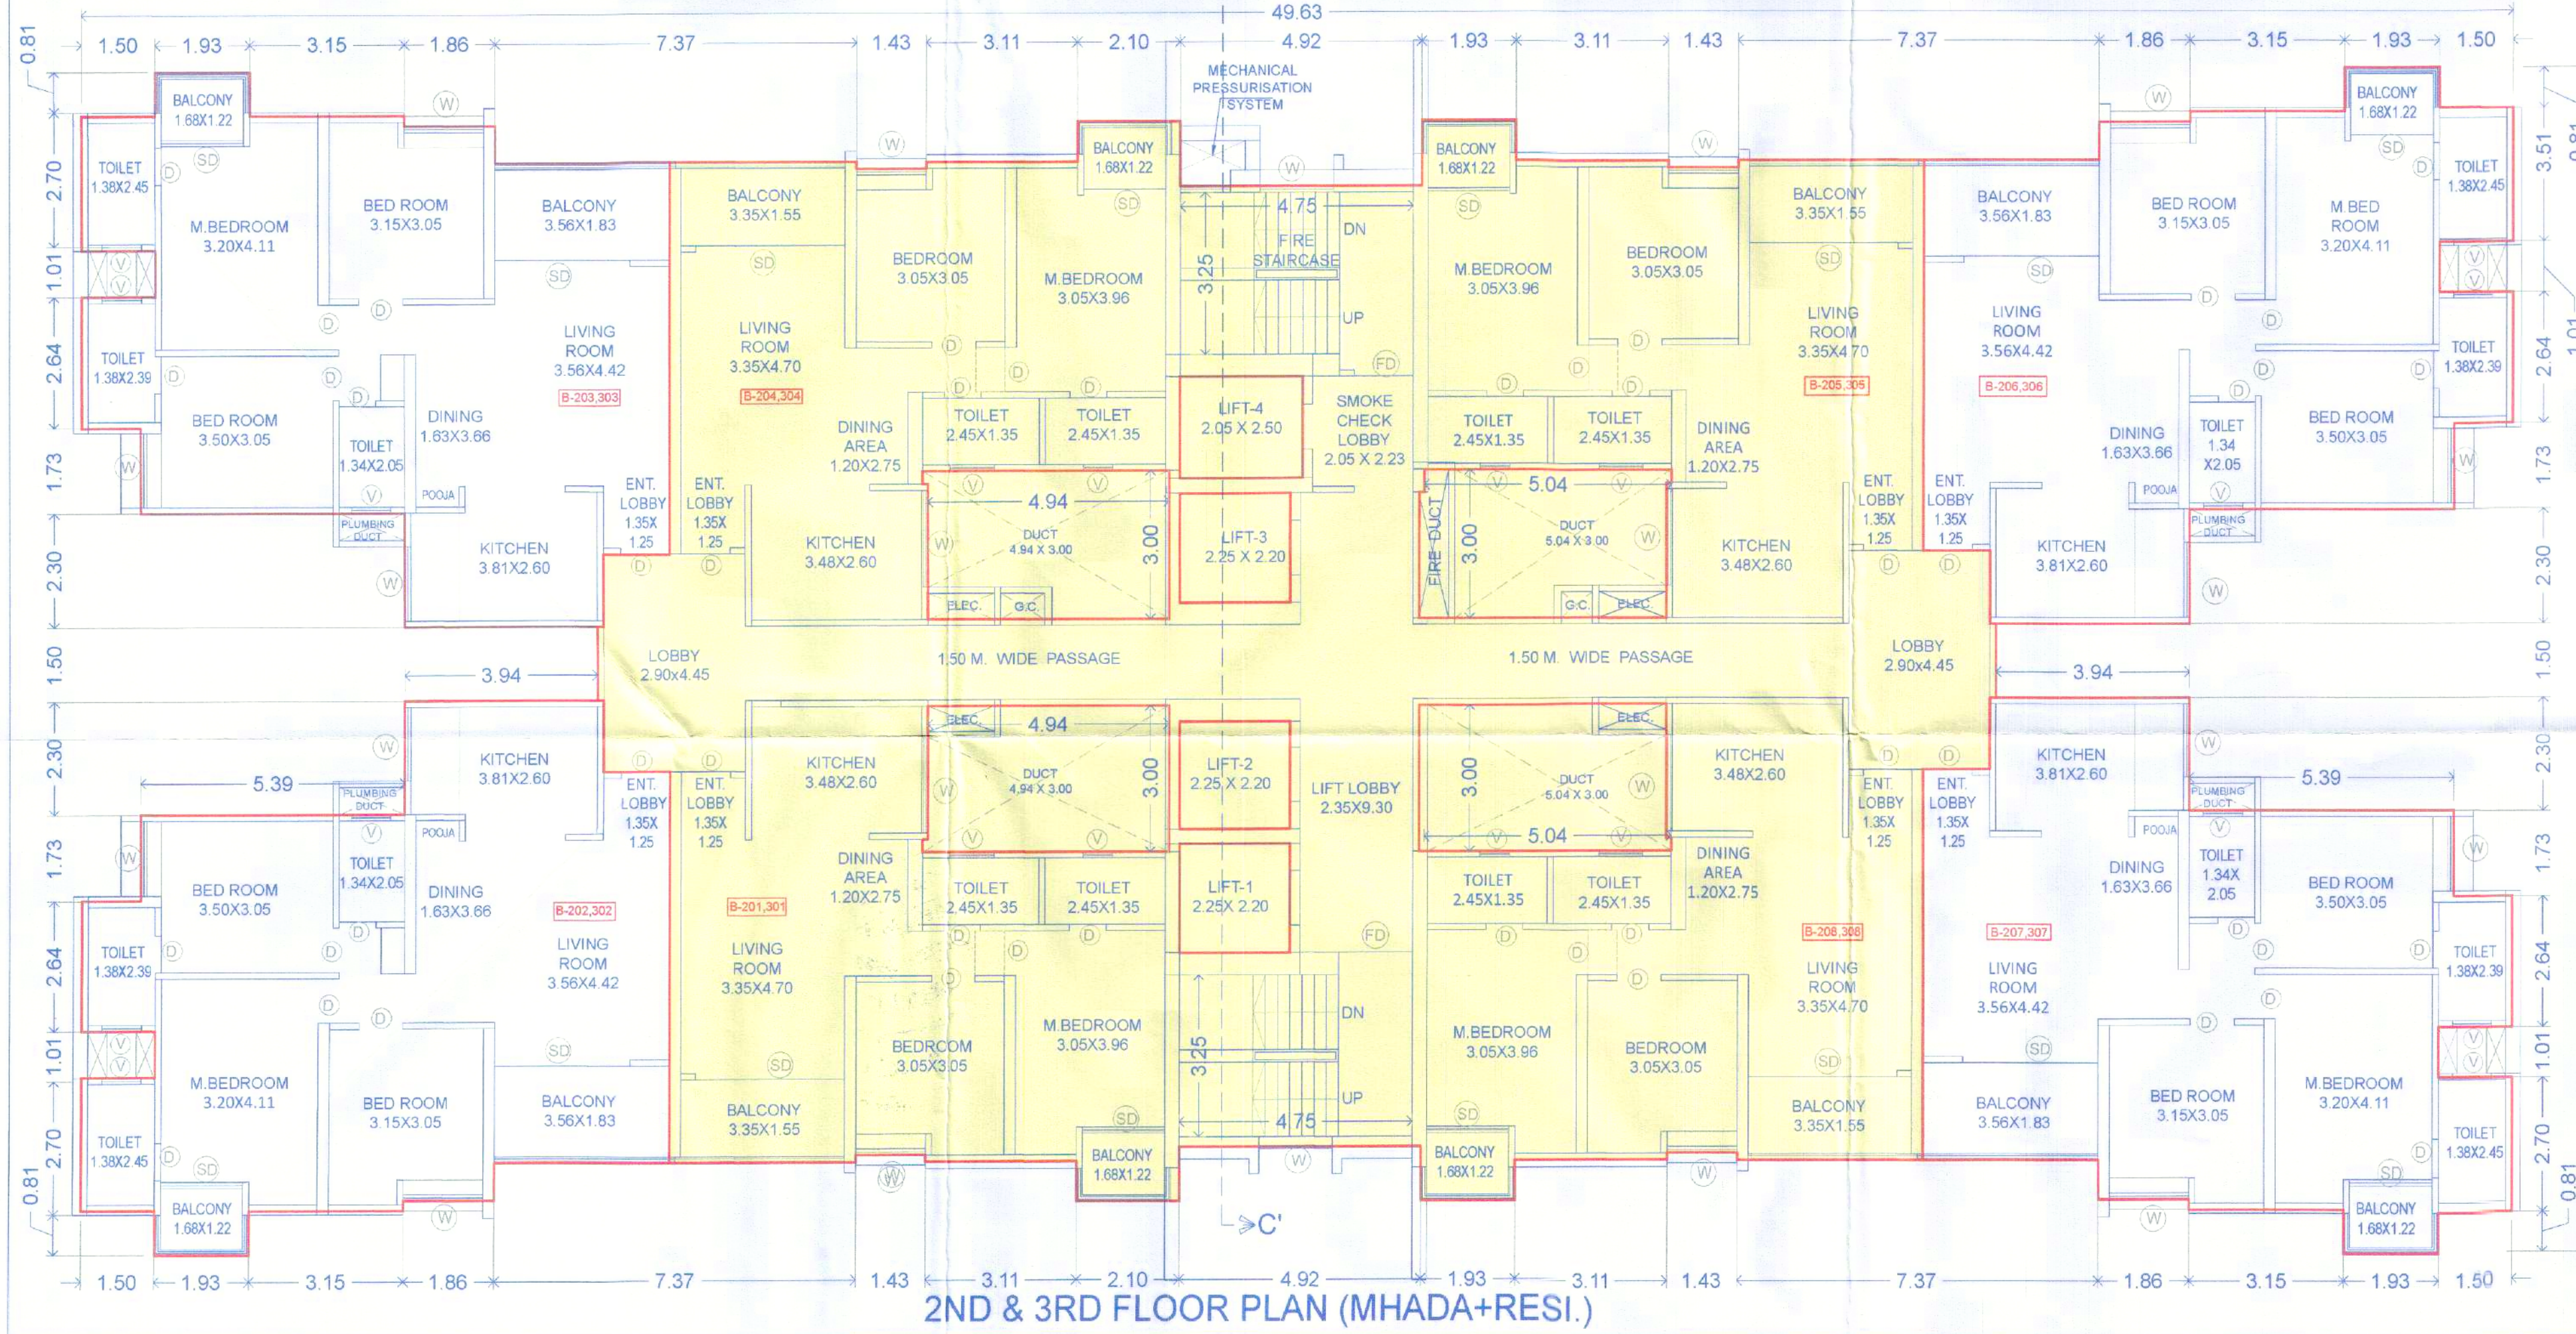


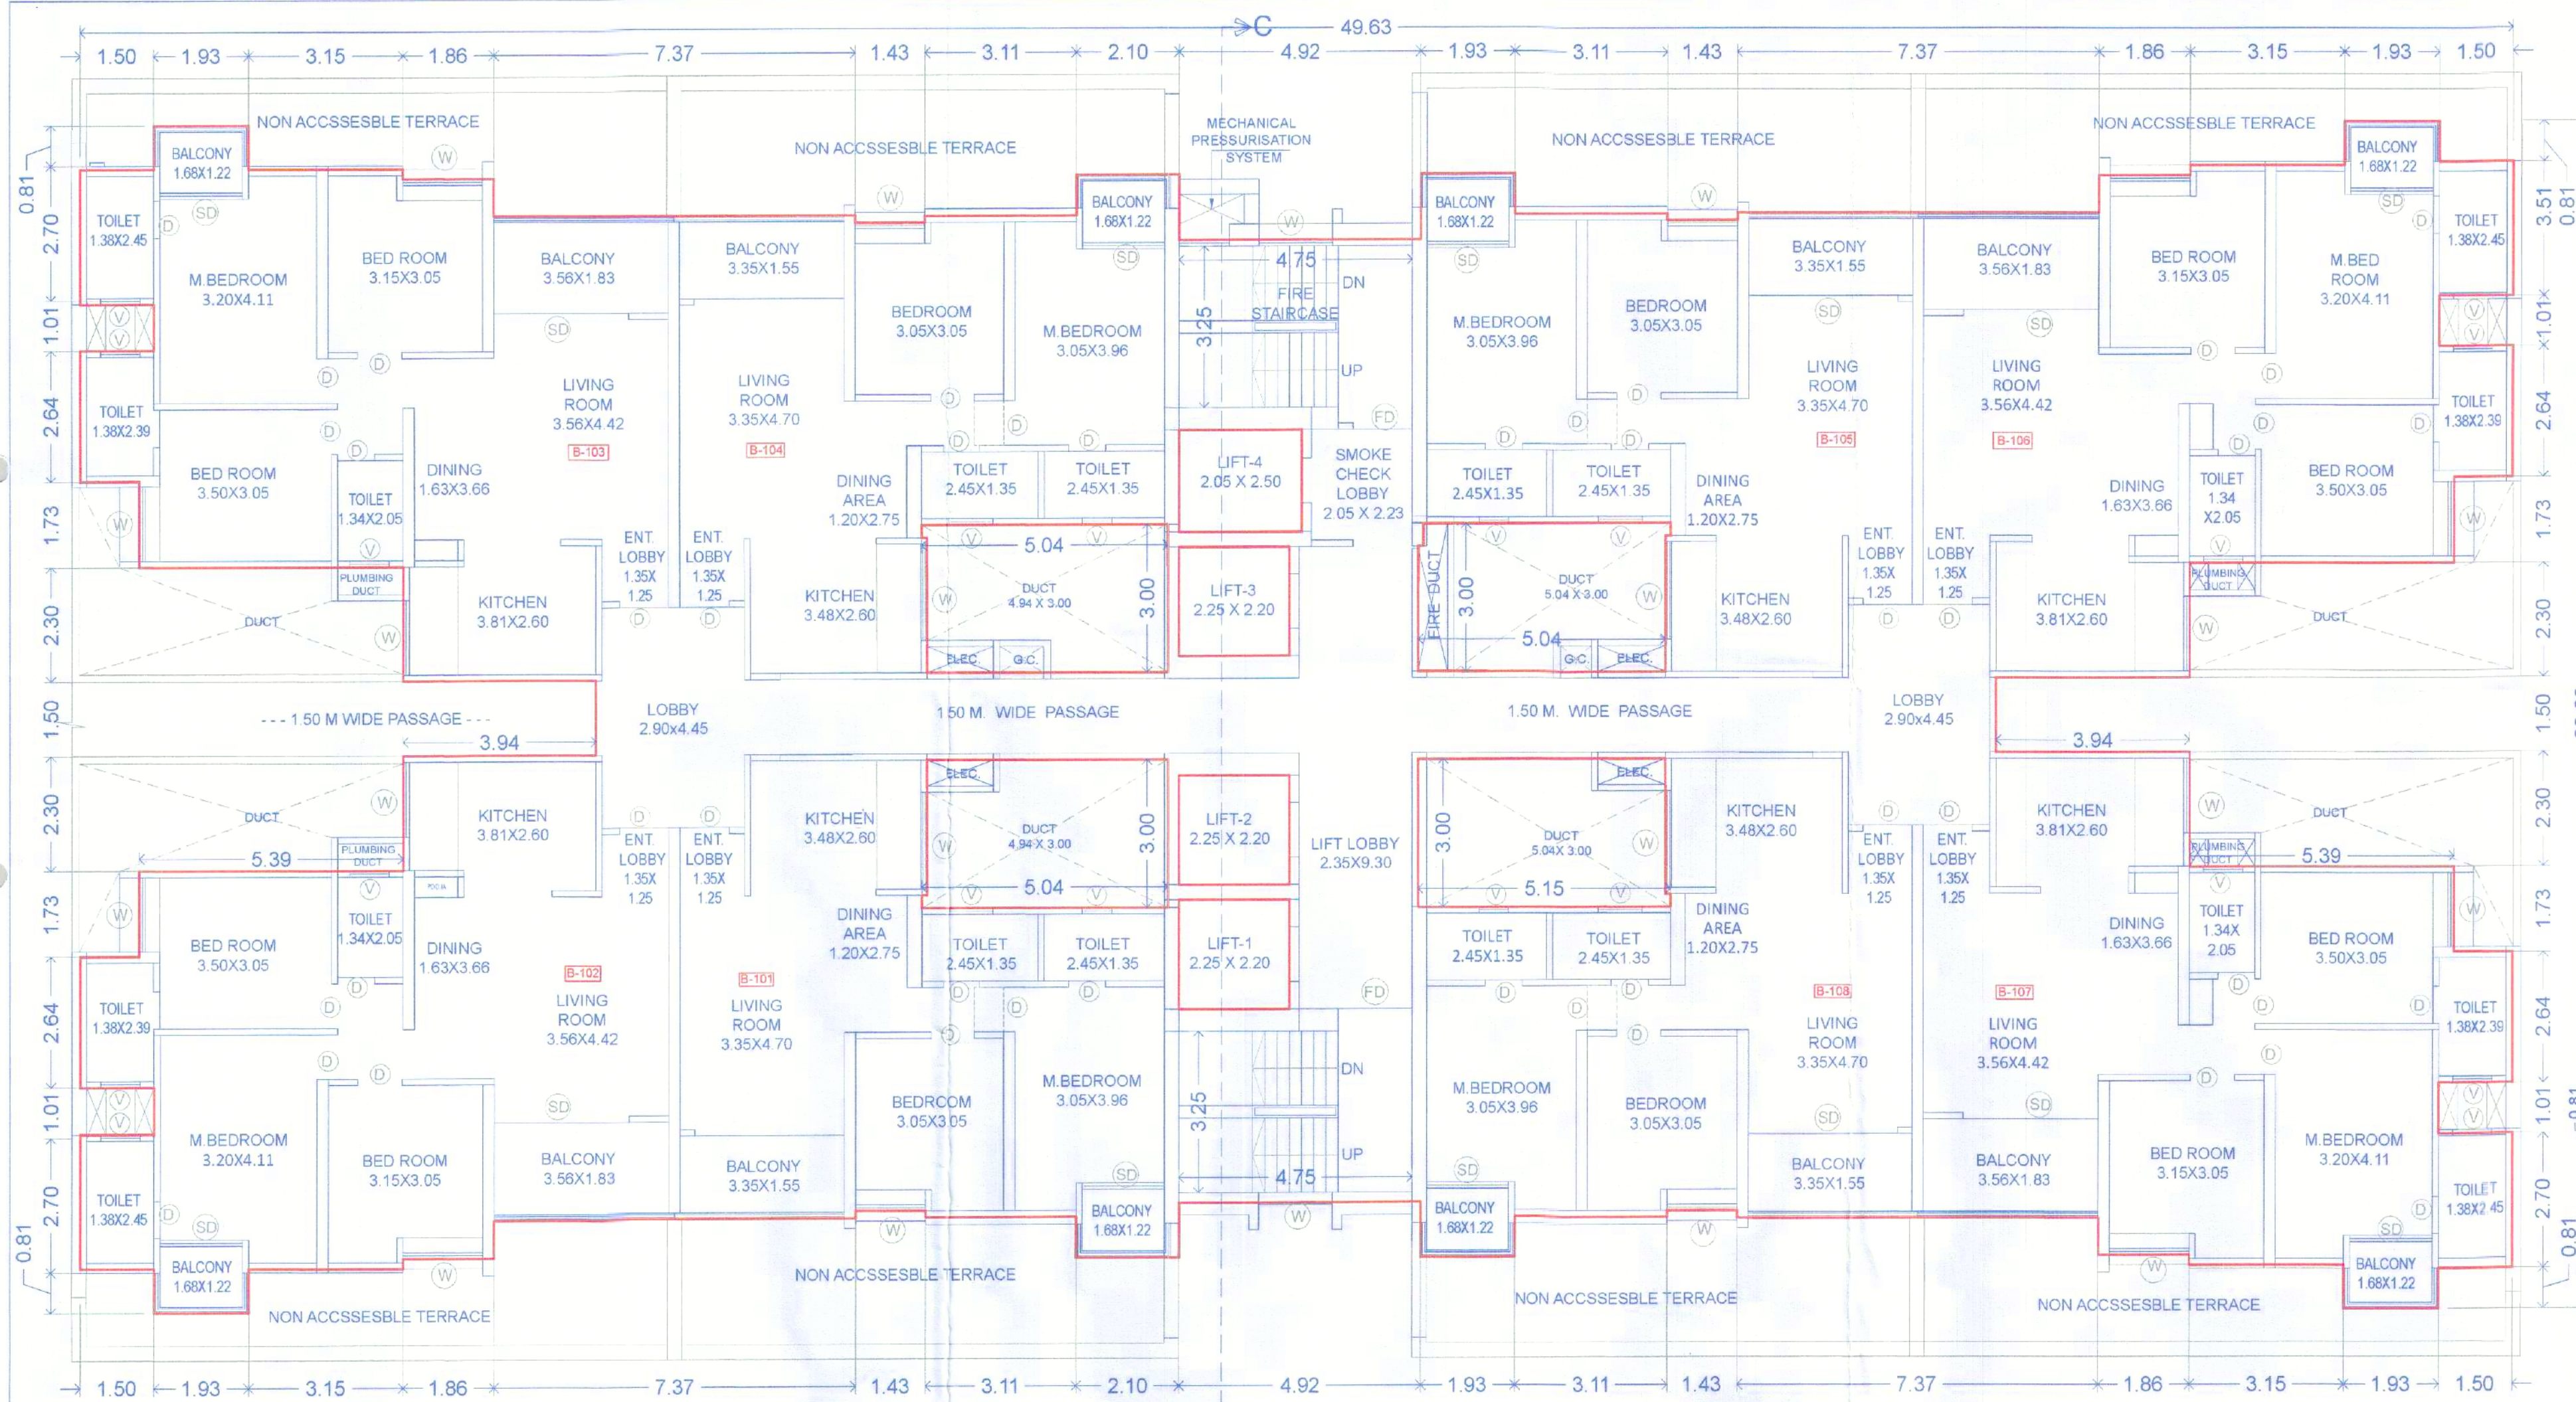

BUILDING B

STAMP OF APPROVAL


Sanctioned No. B.P./Ravet/225/2024
Subject to conditions mentioned in the
Office Order No. 01/10/2024
Pimpri
Date: 01/10/2024

O. C. Signed by
City Engineer


City Engineer
Building Permission Dept.
PCM, Pimpri, Pune-18.

POLYGON	AREA
A-BLOCK	1185.14
01	1.22
02	1.52
03	51.17
04	1.52
05	1.22
06	70.62
07	1.22
08	1.52
09	51.17
10	1.52
11	1.22


12	69.52
V1	14.75
V2	14.75
V3	15.02
V4	15.07
L1	4.95
L2	4.95
L3	4.95
L4	5.13
TOTAL	852.10

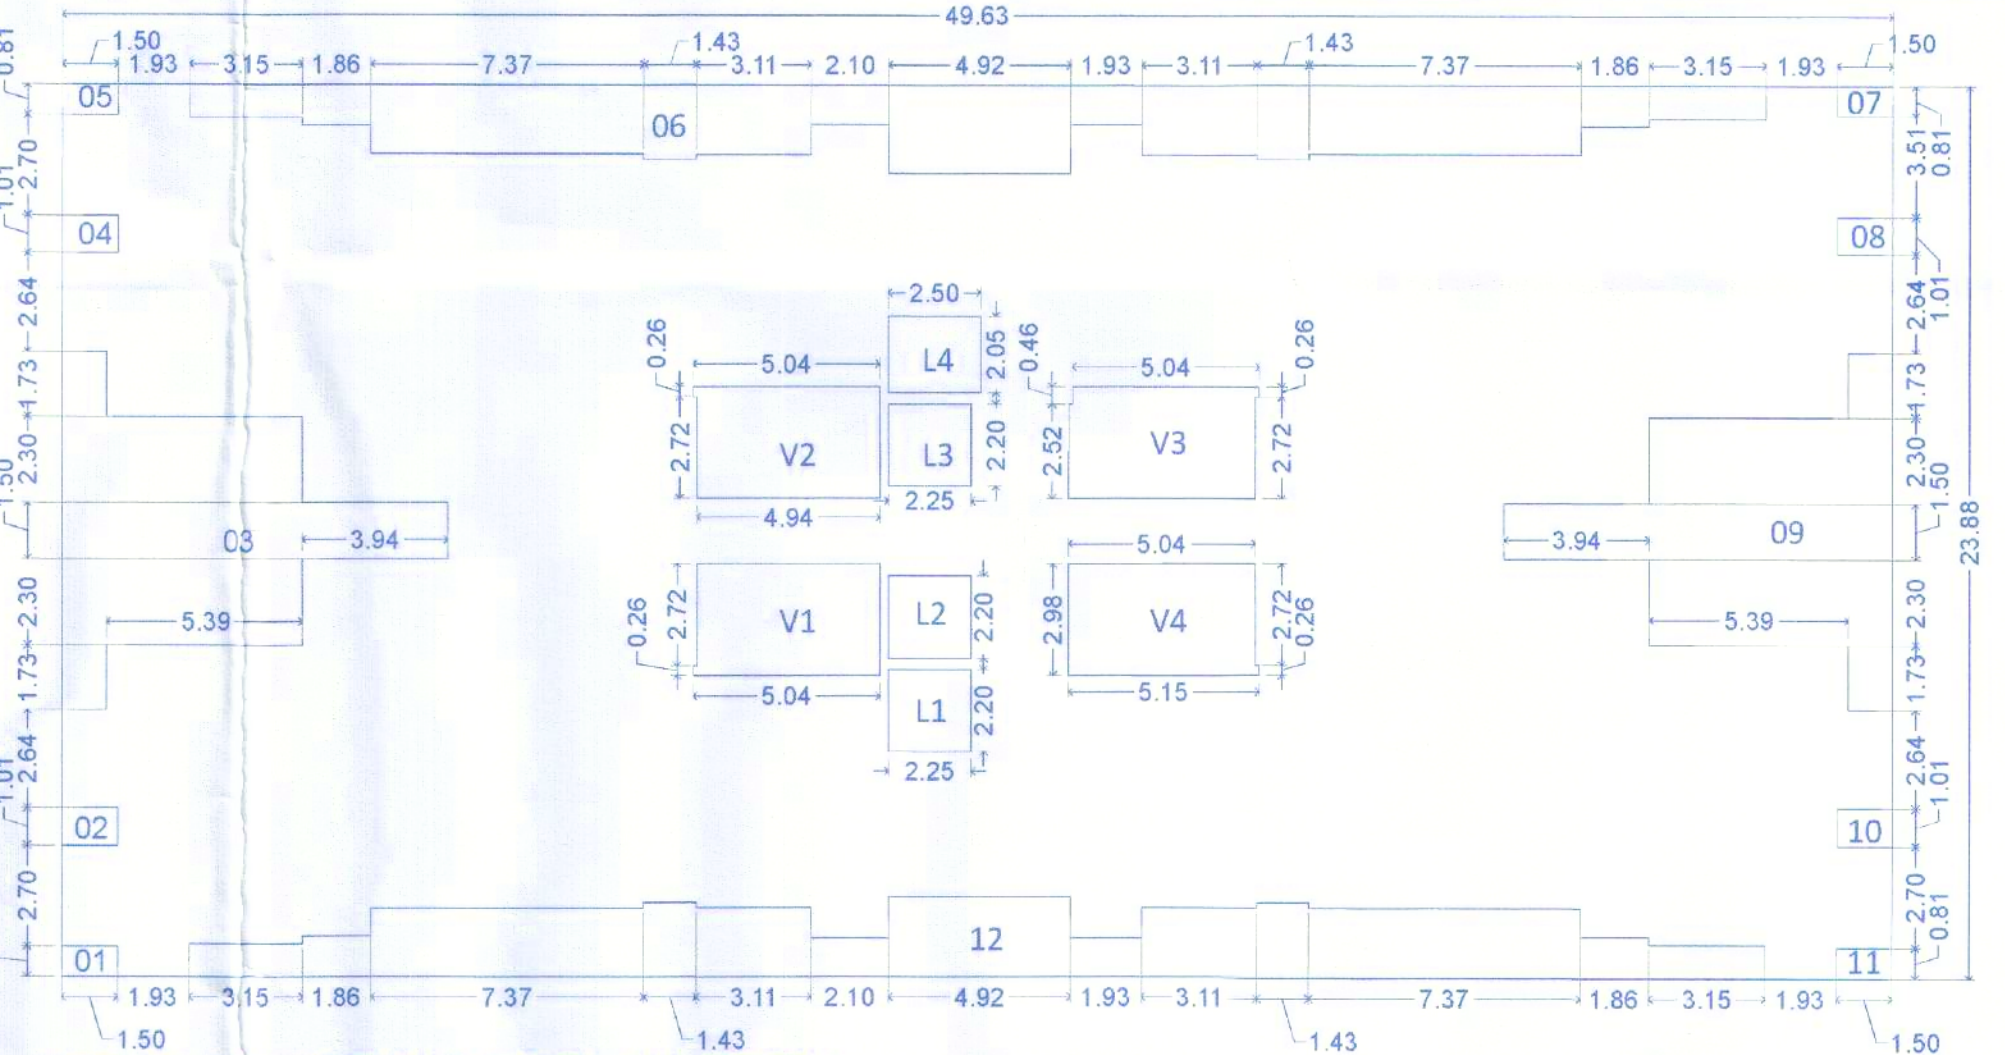

KEY PLAN:-1ST FLOOR PLAN (RESI.) (SCALE: 1:200)

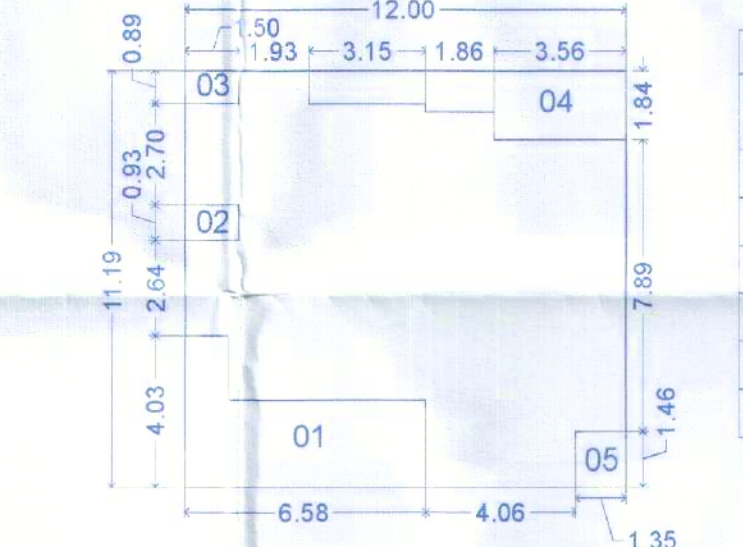

KEY PLAN:-2ND & 3RD FLOOR PLAN (RESI.) (SCALE: 1:200)

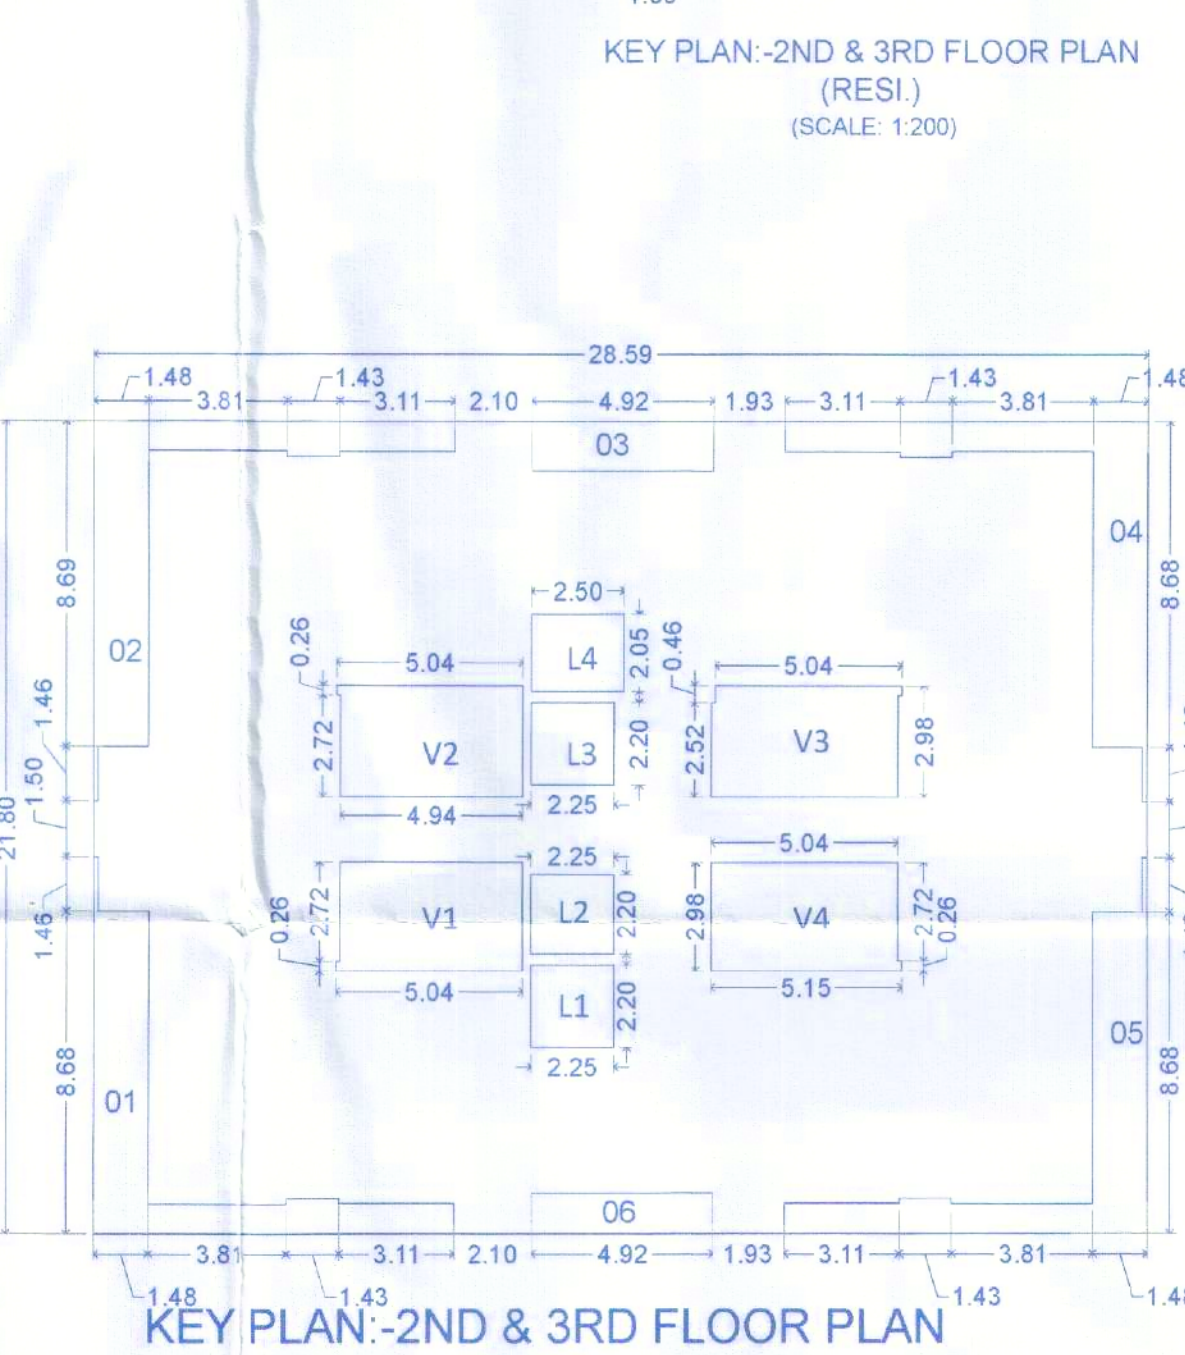

POLYGON	AREA
A-BLOCK	623.10
01	19.98
02	19.99
03	6.51
04	20.01
05	20.01

06	5.41
V1	14.75
V2	14.75
V3	15.02
V4	15.07

L1	4.95
L2	4.95
L3	4.95
L4	5.13
TOTAL	451.61

POLYGON	AREA
A-BLOCK	134.24
01	17.65
02	1.41
03	1.34
04	11.74
05	1.98
TOTAL	100.12

POLYGON	AREA
A-BLOCK	134.24
01	17.65
02	1.41
03	1.34
04	11.74
05	1.98
TOTAL	100.12

KEY PLAN:-2ND & 3RD FLOOR PLAN (RESI.) (SCALE: 1:200)

OWNER'S NAME :-
M/S. CERATEC CONSTRUCTION THROUGH
MR. ANAND DAYANAND AGARWAL.

PROJECT :-

SURVEY NO. :- 39/35/A1, 39/35/A2, 39/35/A3, 39/35/A4, 40/3

DESCRIPTION : REGULAR TRACK, VILLAGE -RAVET, PUNE.

INWARD NO. :-

SHEET NO. :- 08 / 14

DRAWN BY :-

DATE :- 03 JUL 2024

KEY NO. :-

ARCHITECT SIGN :-

ARCHITECT NAME :-

SCALE :- 1:100