



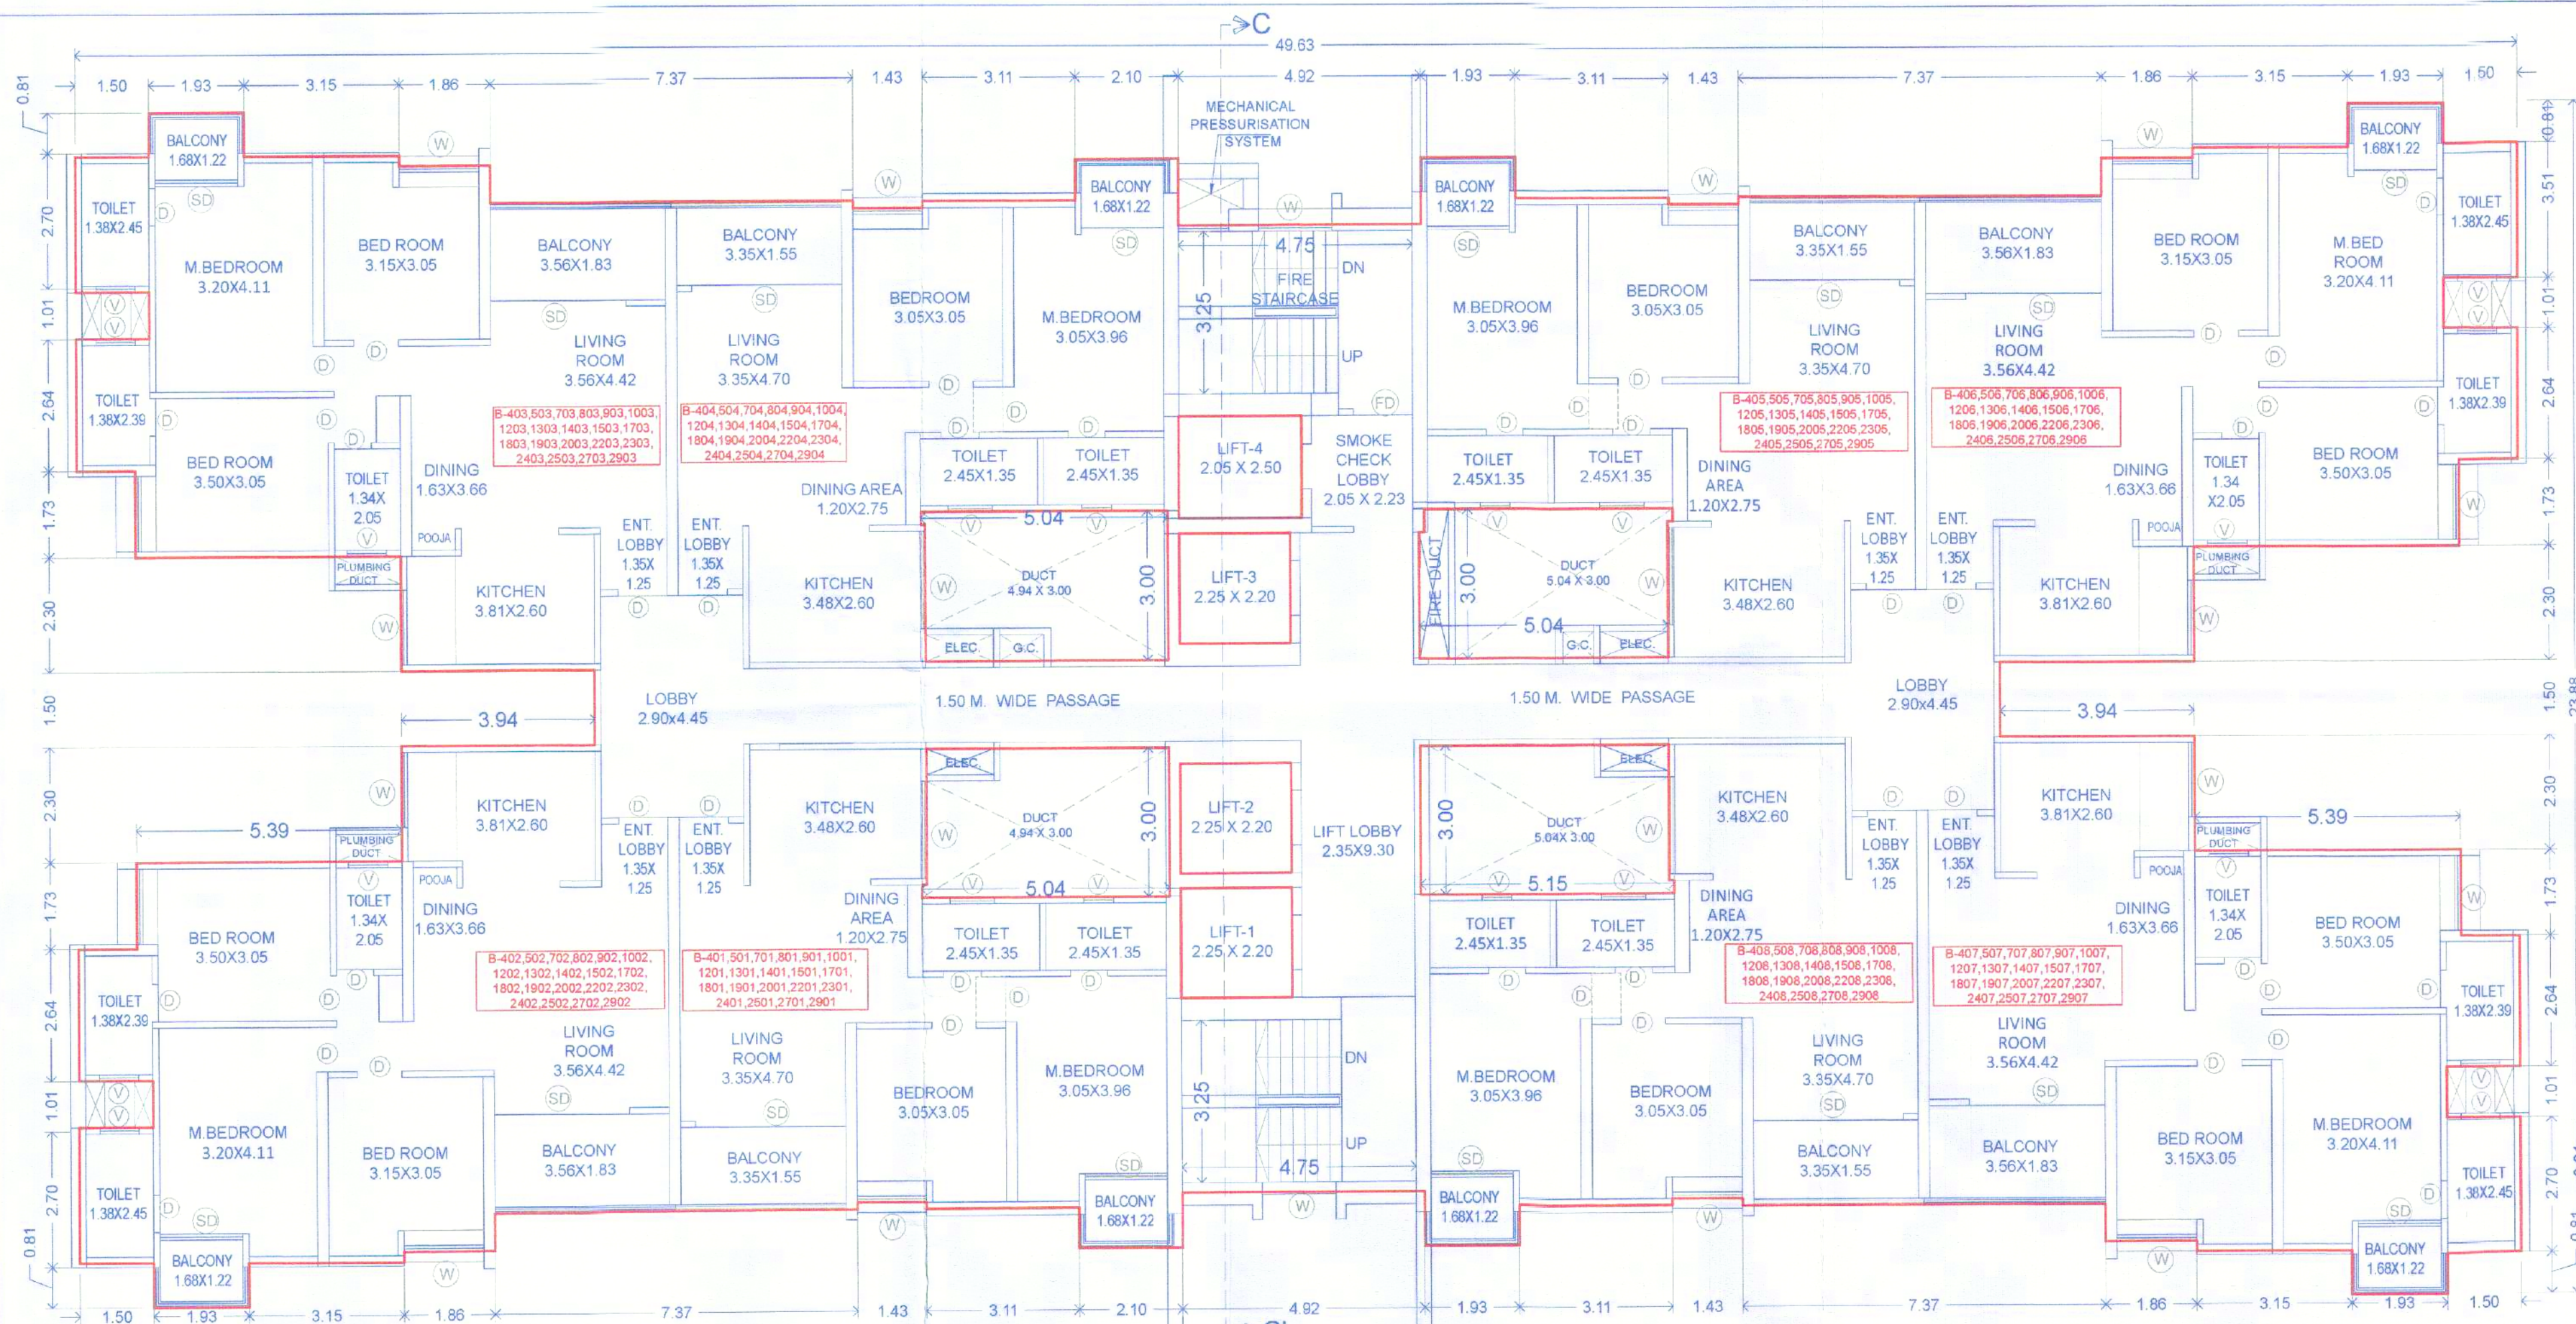

**B BUILDING TYPICAL- 4TH,5TH,7TH,8TH,9TH,10TH,12TH,13TH,14TH,15TH,17TH,18TH, 19TH,20TH,22ND,23RD,24TH,25TH, 27TH& 29TH FLOOR PLAN**

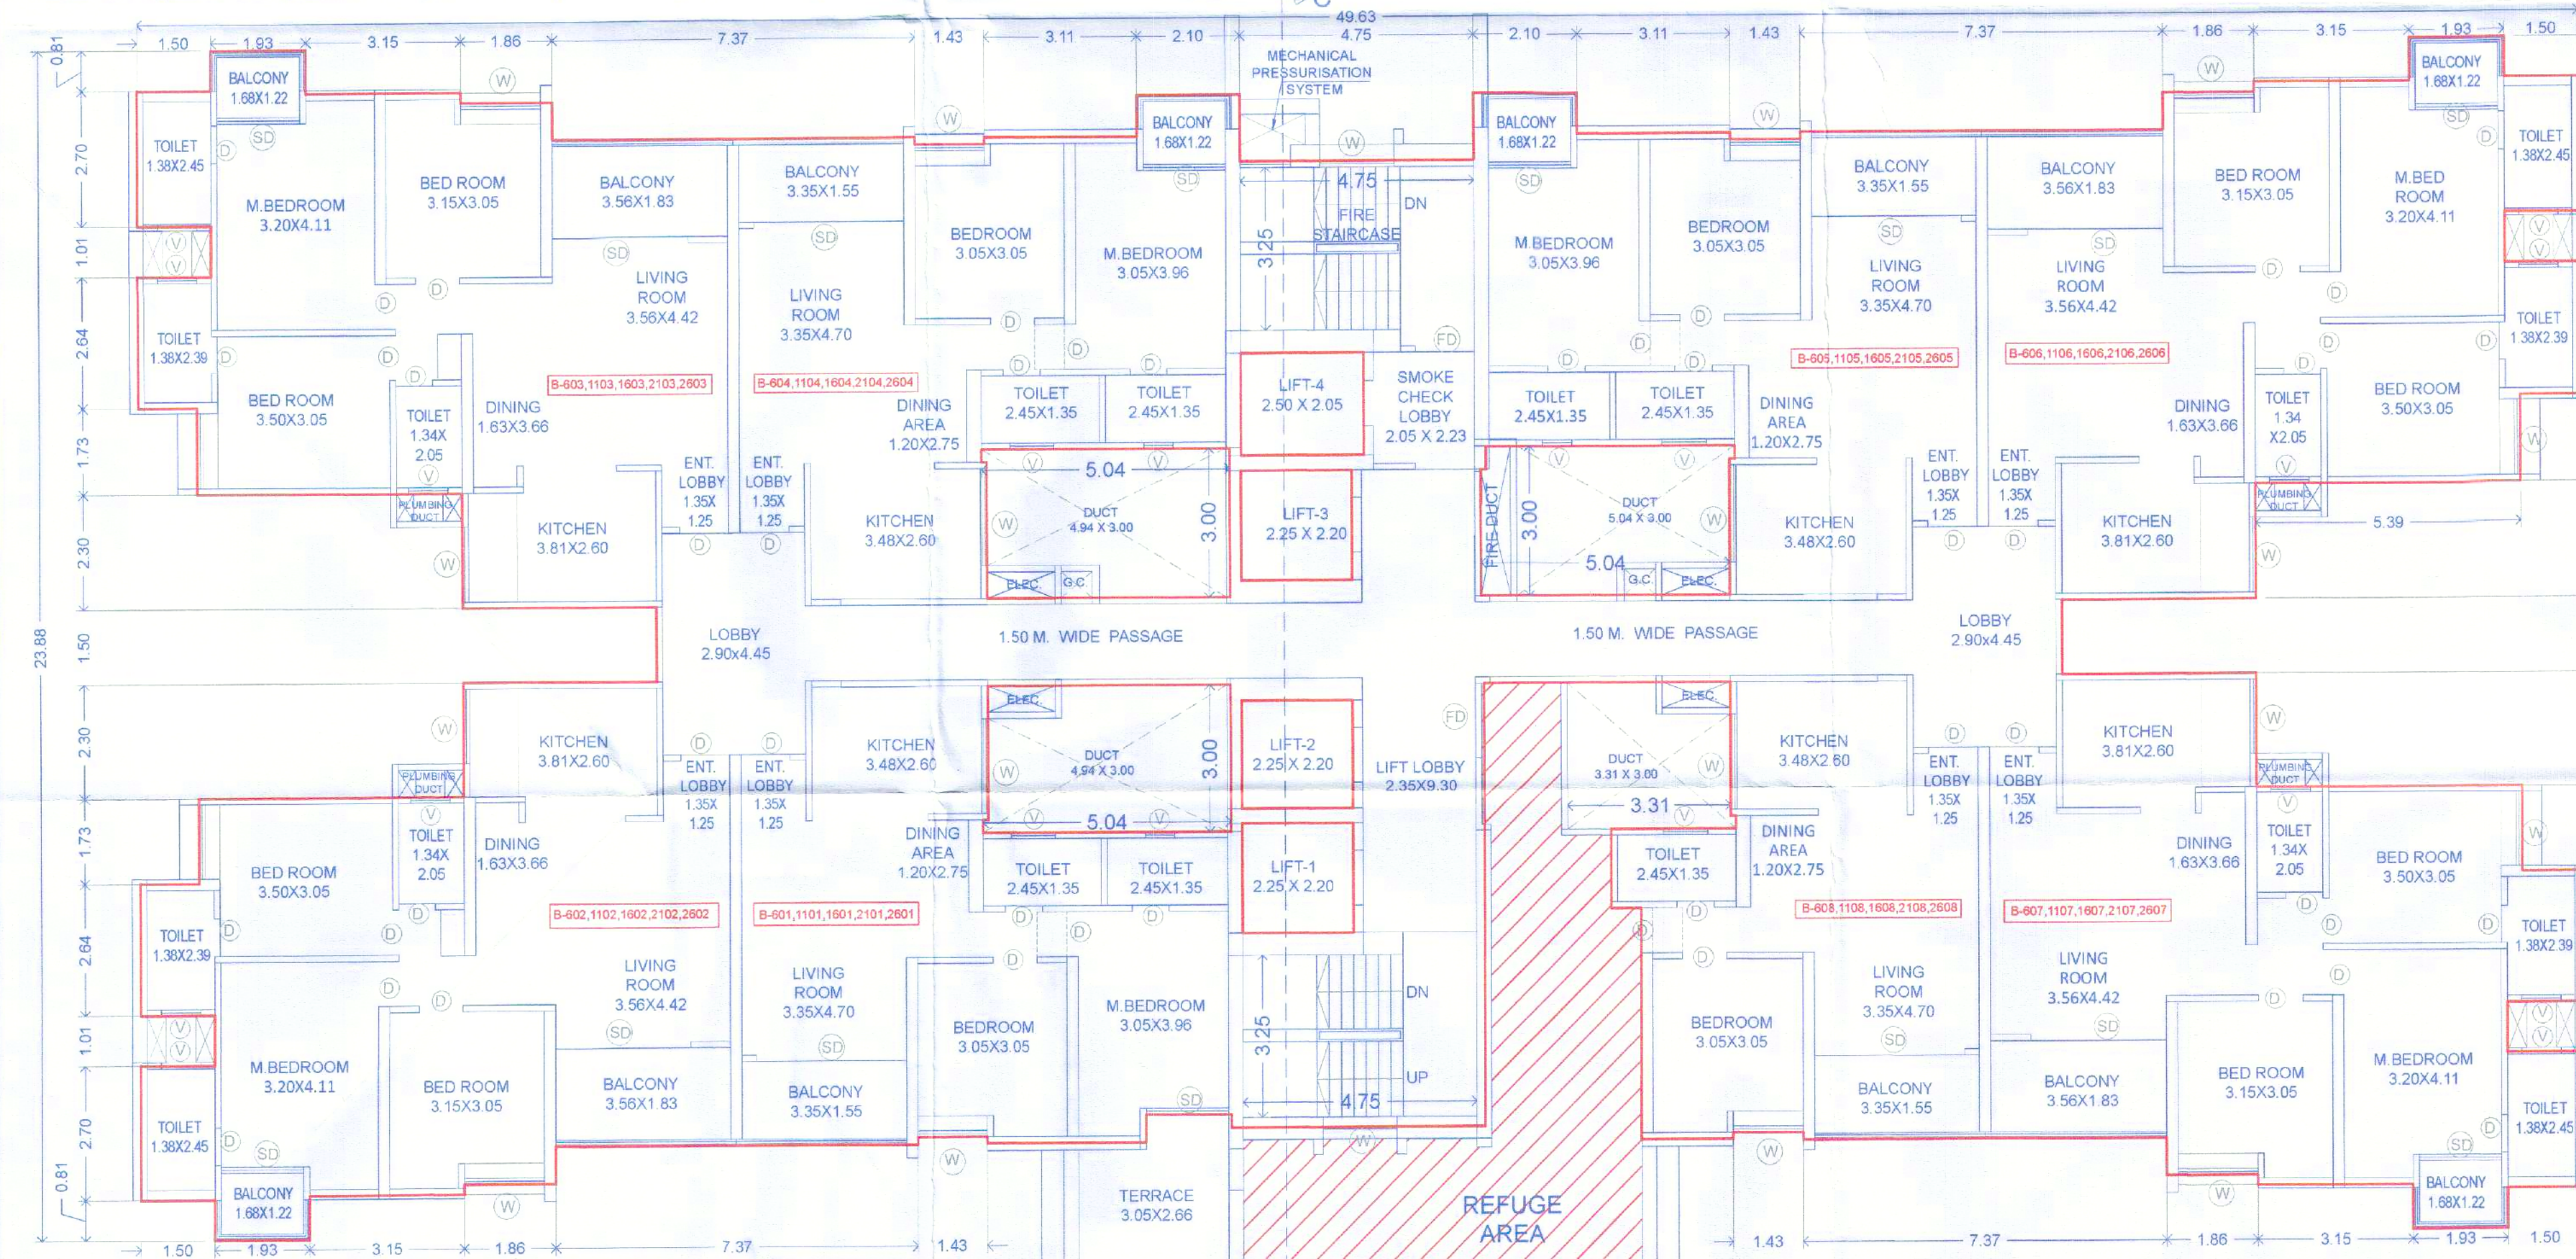

**B BUILDING TYPICAL  
6th,11th,16th,21st,26th REFUGE FLOOR PLAN**

**BUILDING B**

**STAMP OF APPROVAL**


Sanctioned No. B.P./Ravet/225/2024  
 Subject to conditions mentioned in the  
 Office Order No. 01/10/2024  
 Pimpri  
 Date: 01/10/2024

O. C. Signed by  
 City Engineer


City Engineer  
 Building Permission Dept.  
 PCMC, Pimpri, Pune-18.

**BUILDING B - REFUGE AREA CALCULATION**

NO. OF OCCUPANTS CONSIDERED  
 FOR REFUGE AREA i.e.  
 A) OCCUPANT LOAD=5 PERSON/TENEMENT  
 B) REFUGE AREA = 0.3 SQ. M / TENEMENT  
 C) NO. OF TENEMENTS FOR  
 2 CONSECUTIVE FLRS.+1 REFUGE FLR. =16+8= 24 TENEMENTS  
 REFUGE AREA REQUIRED (AxBXC)  
 =24 X5X0.3  
 = 36.00 SQ.M. (REQ.)  
 D) REFUGE AREA FOR HANDICAPPED=232 X 5/200  
 = 5.8 = 6 SQ.M.  
 TOTAL REFUGE AREA REQUIRED= 36.00+ 6.00 = 42.00 SQ.M.  
 REFUGE AREA PROVIDED = 45.29 SQ.M

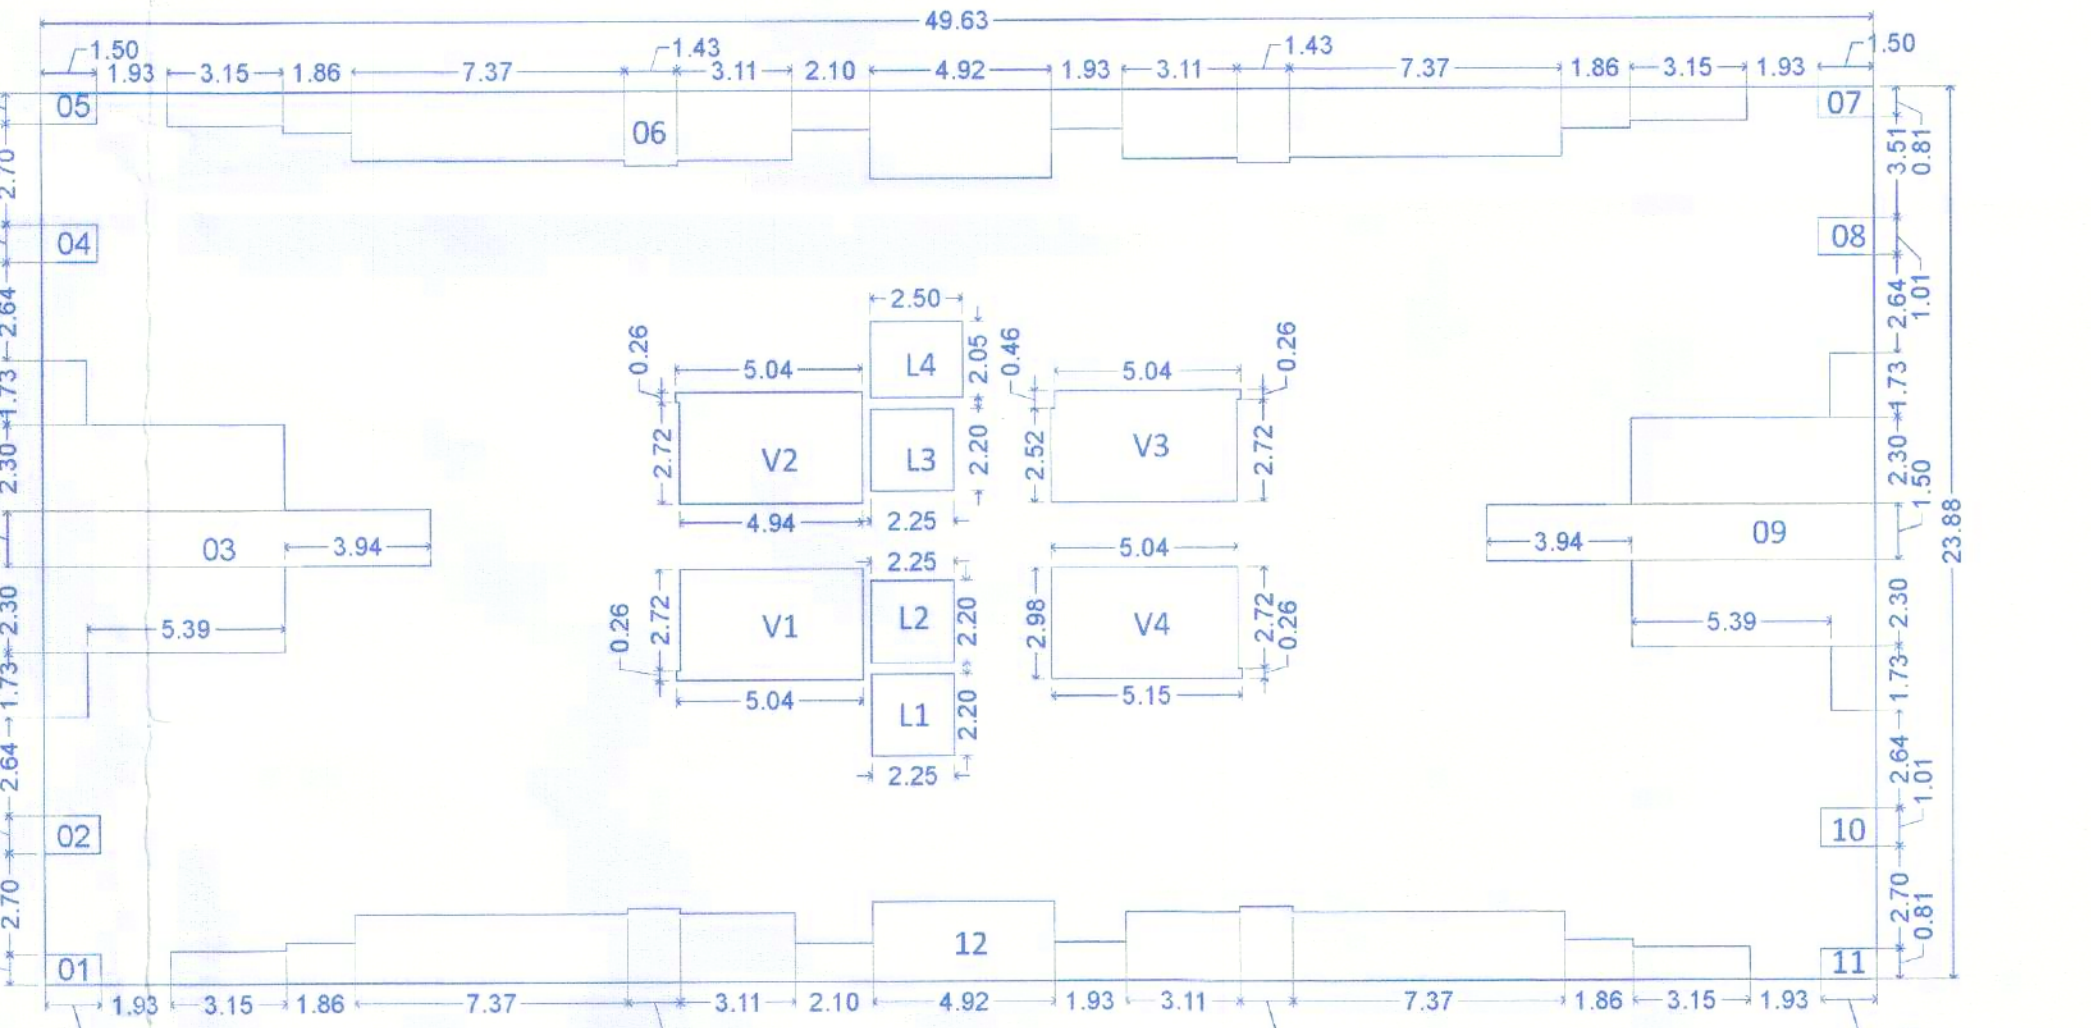

**KEY PLAN TYPICAL- 4TH,5TH,7TH,8TH,9TH,10TH,12TH, 13TH,14TH,15TH,17TH,18TH, 19TH,20TH,22ND,23RD,24TH, 25TH,27TH&29TH FLOOR PLAN**

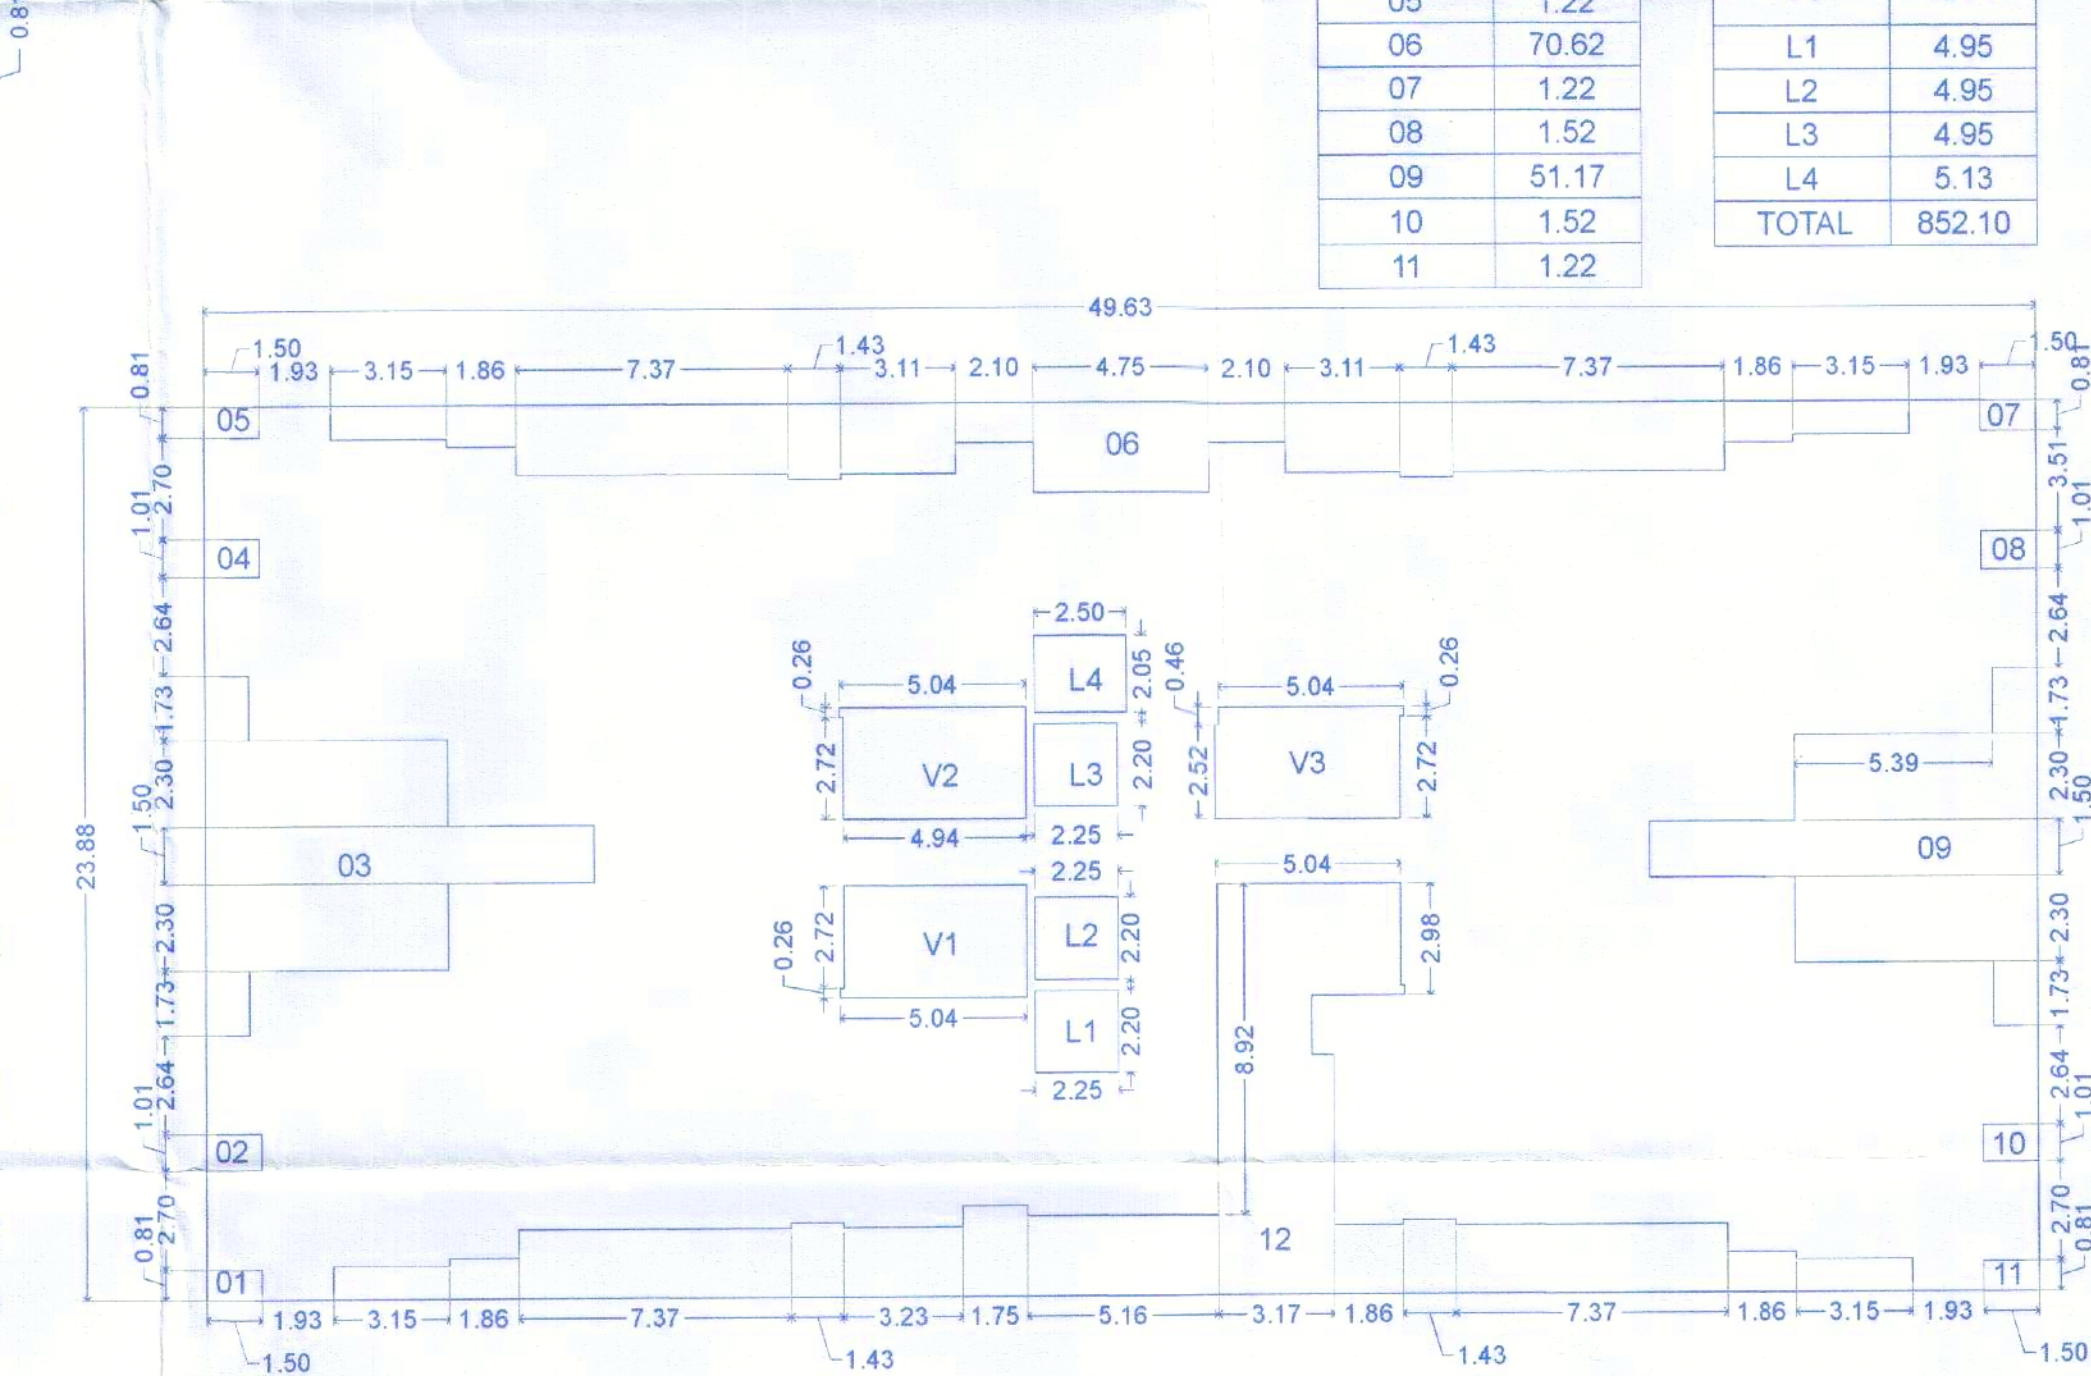

**KEY PLAN  
6th,11th,16th,21st,26th REFUGE FLOOR PLAN**

OWNER'S NAME :-  
 M/S. CERATEC CONSTRUCTION THROUGH  
 MR. ANAND DAYANAND AGARWAL.

PROJECT :-  
 SURVEY NO. :- 39/35/A1,39/35/A2,39/35/A3,39/35/A4, 40/3

DESCRIPTION :- REGULAR TRACK, VILLAGE -RAVET, PUNE.

INWARD NO. :-

SHEET NO. - 09 / 14  
 DATE : 03 JUL 2024

ARCHITECT SIGN :-  
 AR. PRAMOD CHAVAN

SCALE - 1:100