

BUILDING C


STAMP OF APPROVAL

Sanctioned No. B.P./Ravet/225/2024
Subject to conditions mentioned in the
Office Order No.
aven dated 01/10/2024
Pimpri
Date : 01/10/2024



O. C. Signed by
City Engineer


Building Permission Dept.
PCMC., Pimpri, Pune-18.

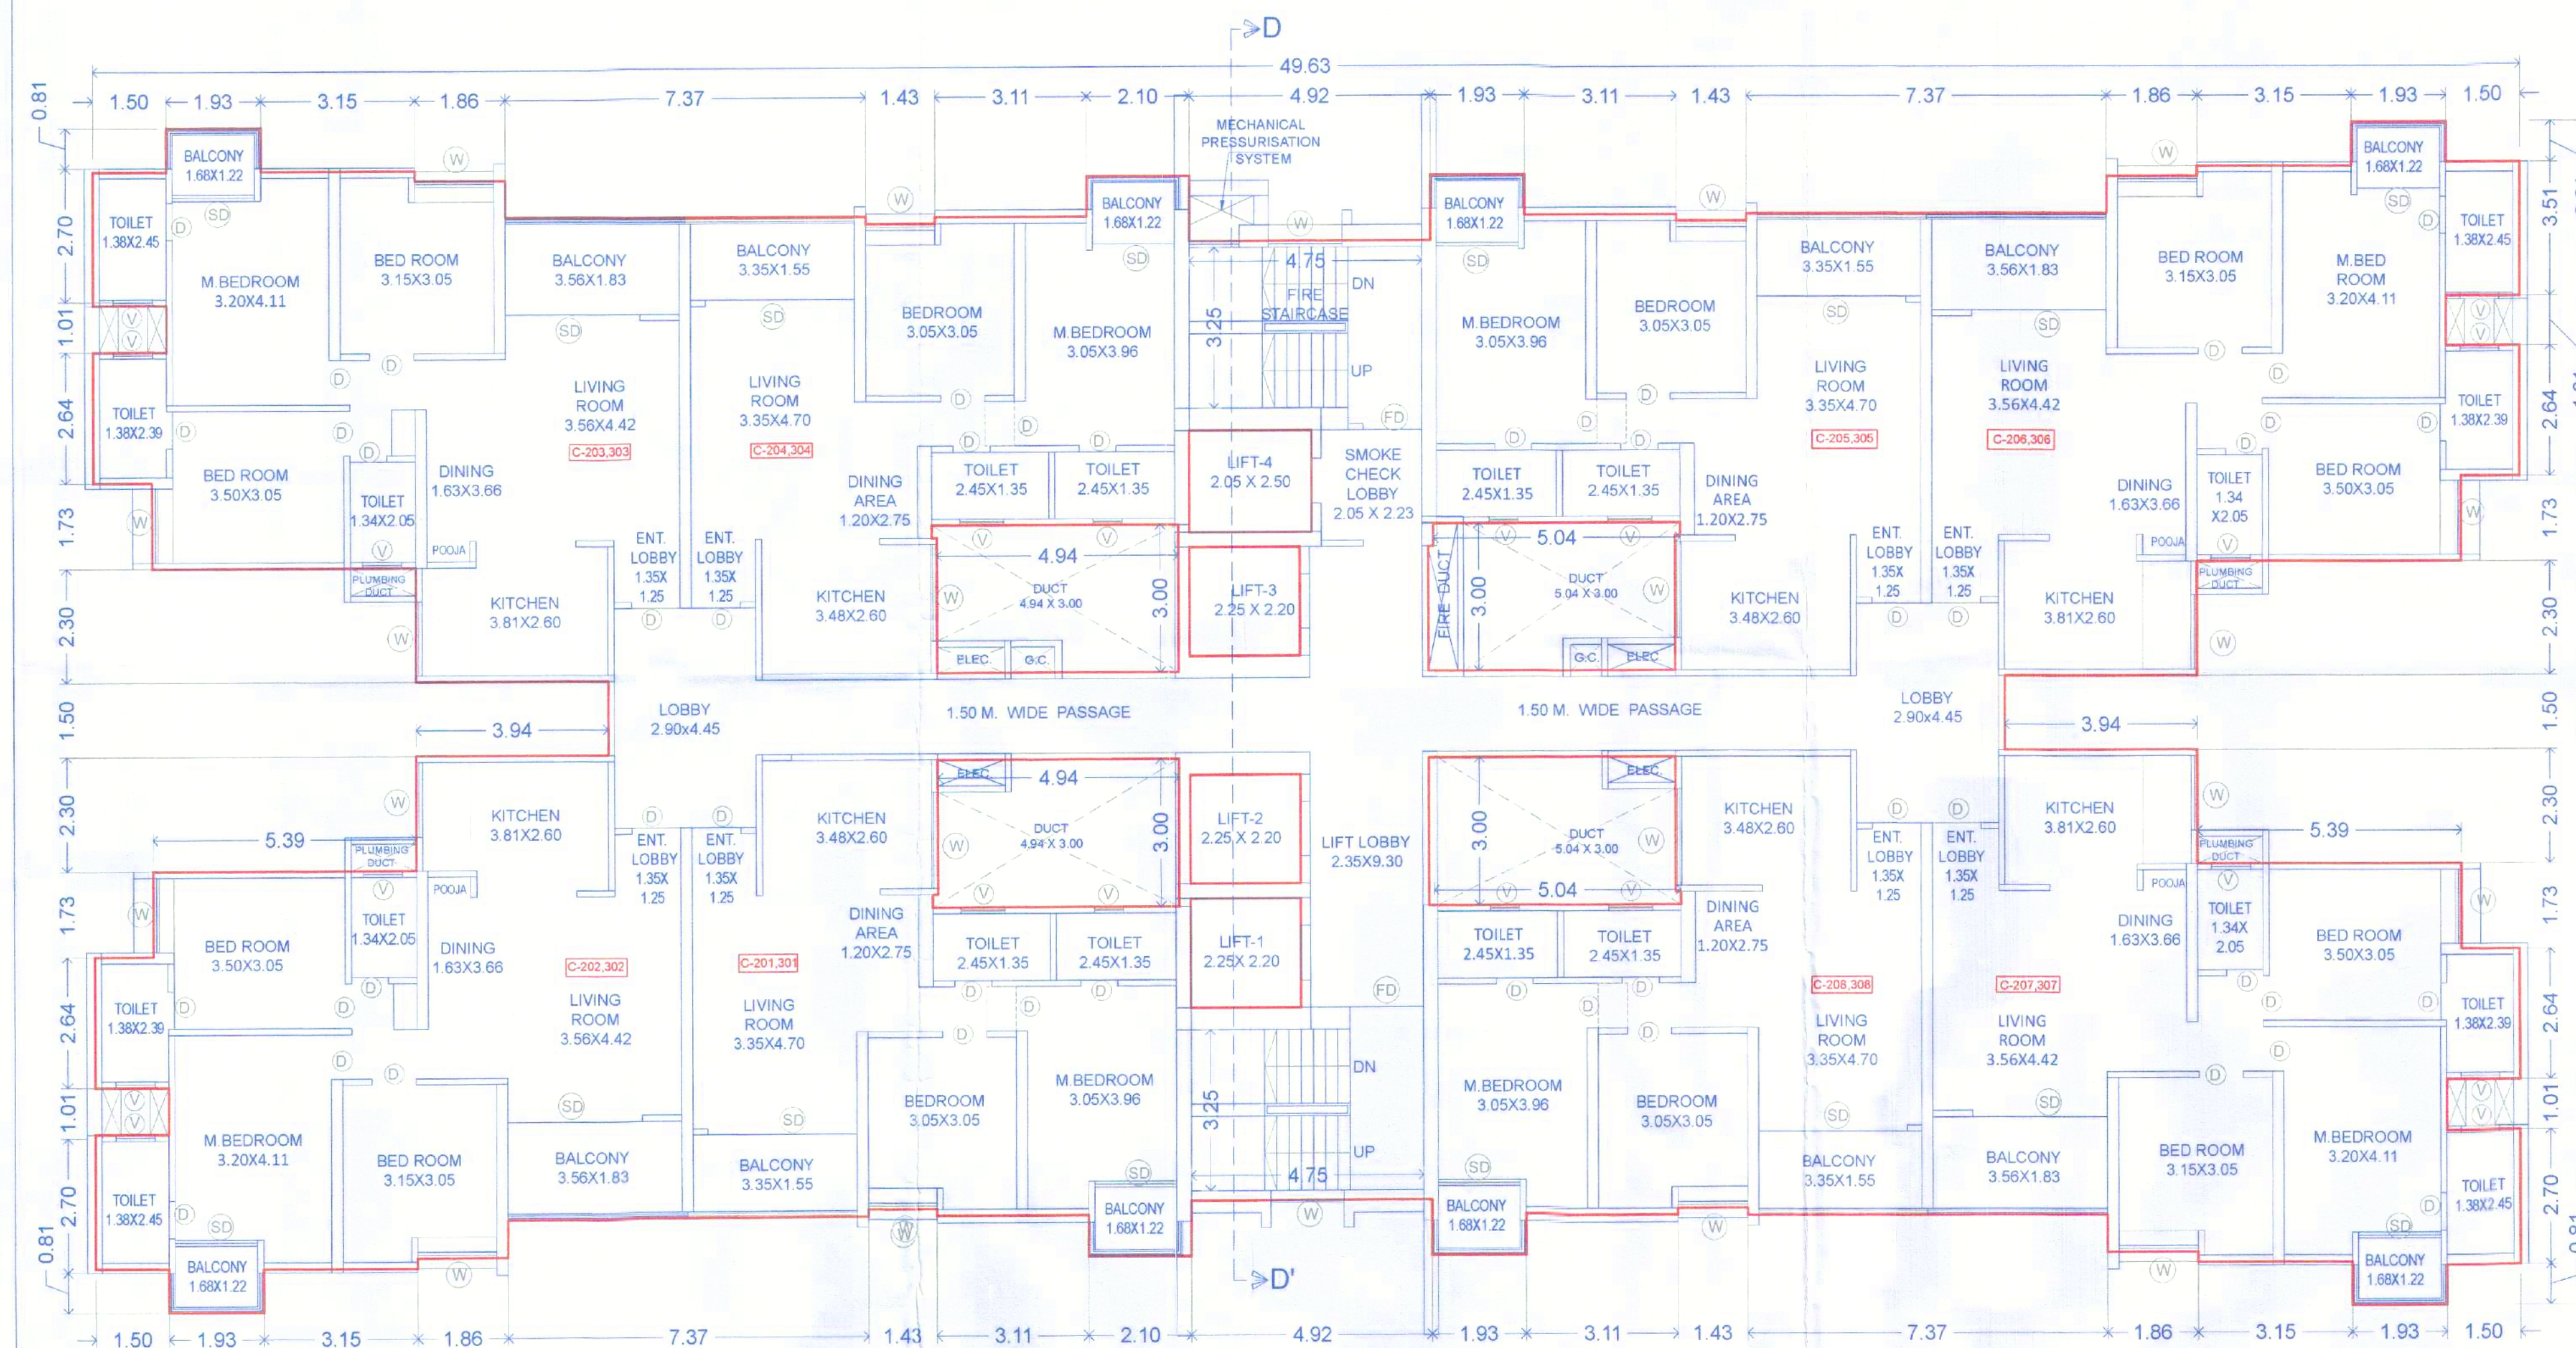


TYPICAL - 2ND & 3RD FLOOR PLAN

POLYGON	AREA
A-BLOCK	1185.14
01	1.22
02	1.52
03	51.17
04	1.52
05	1.22
06	70.62
07	1.22
08	1.52
09	51.17
10	1.52
11	1.22


12	69.52
V1	14.75
V2	14.75
V3	15.02
V4	15.07
L1	4.95
L2	4.95
L3	4.95
L4	5.13
TOTAL	852.10

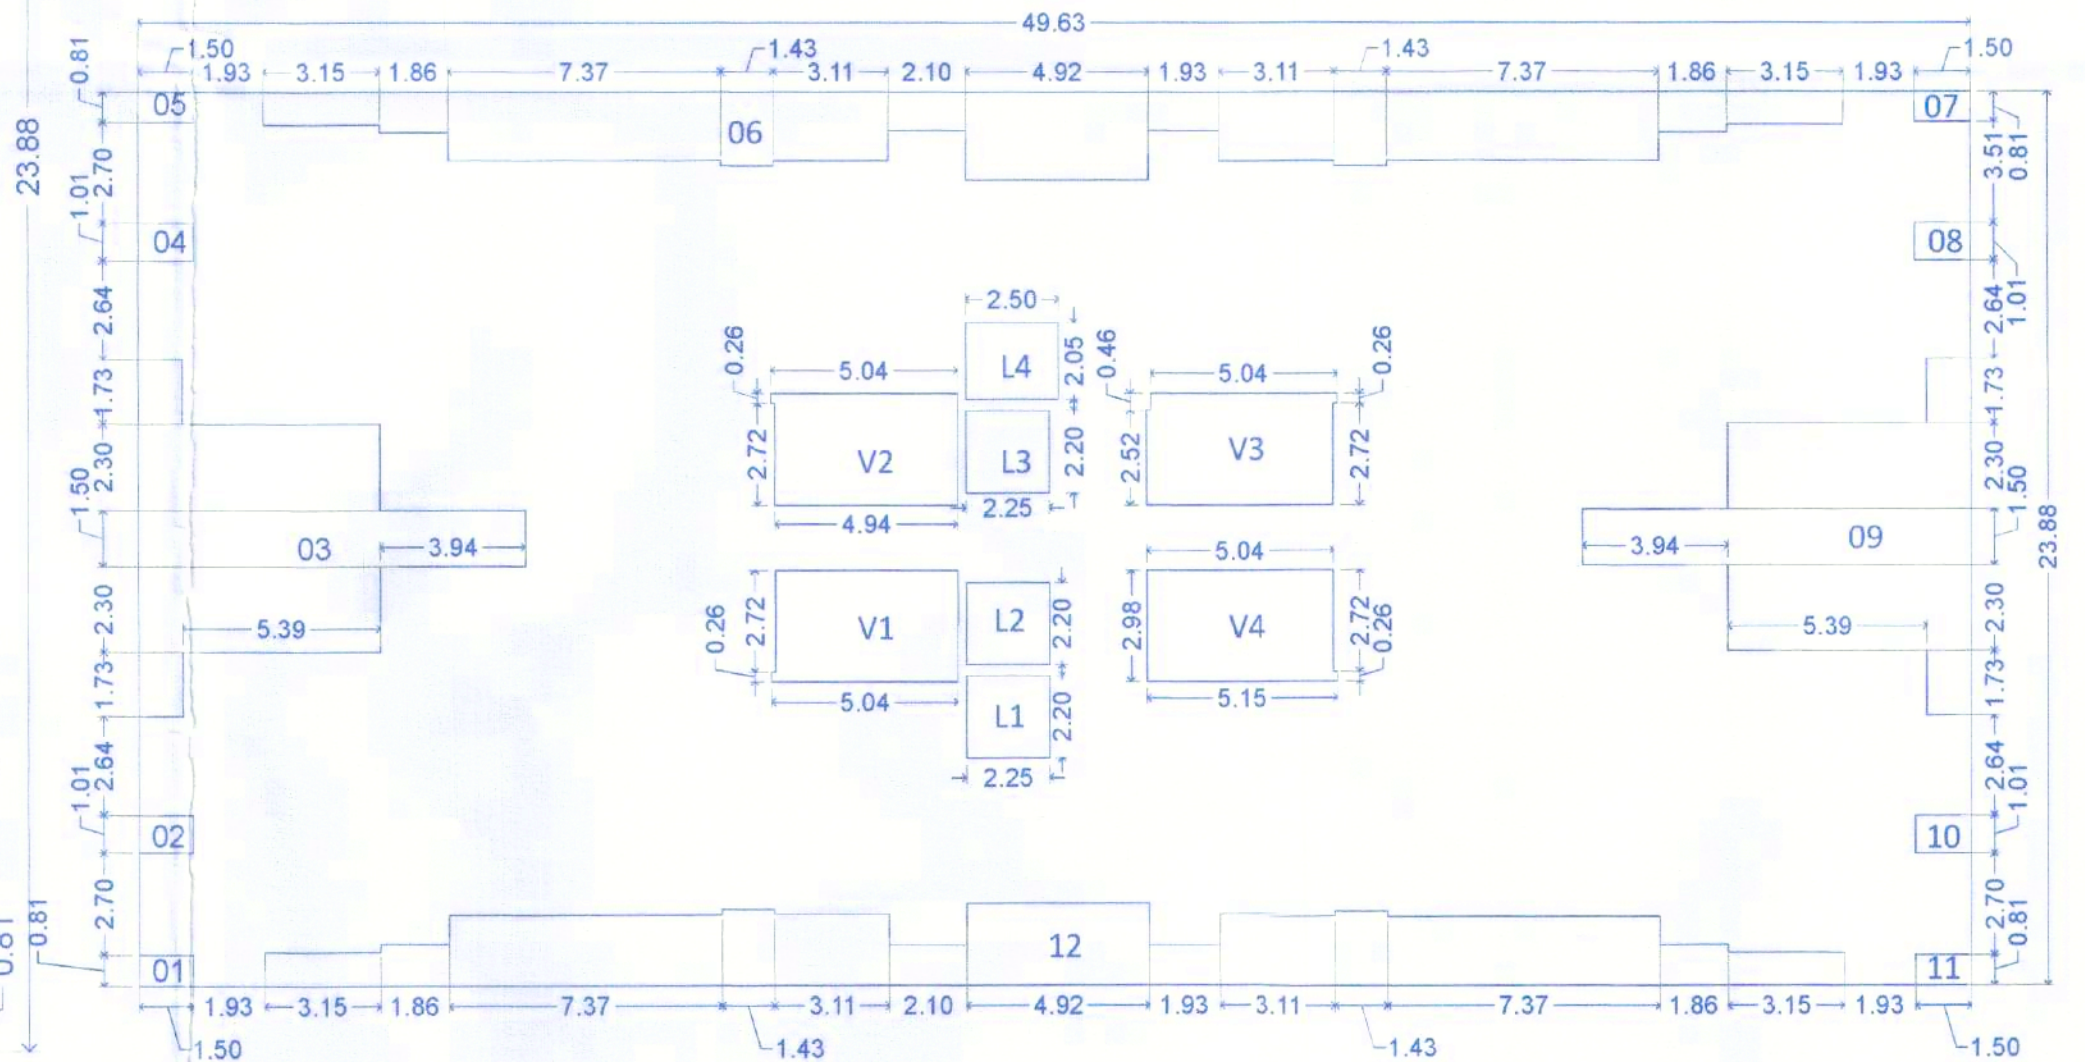

KEY PLAN:-TYPICAL - 2ND & 3RD FLOOR PLAN
(SCALE: 1:200)

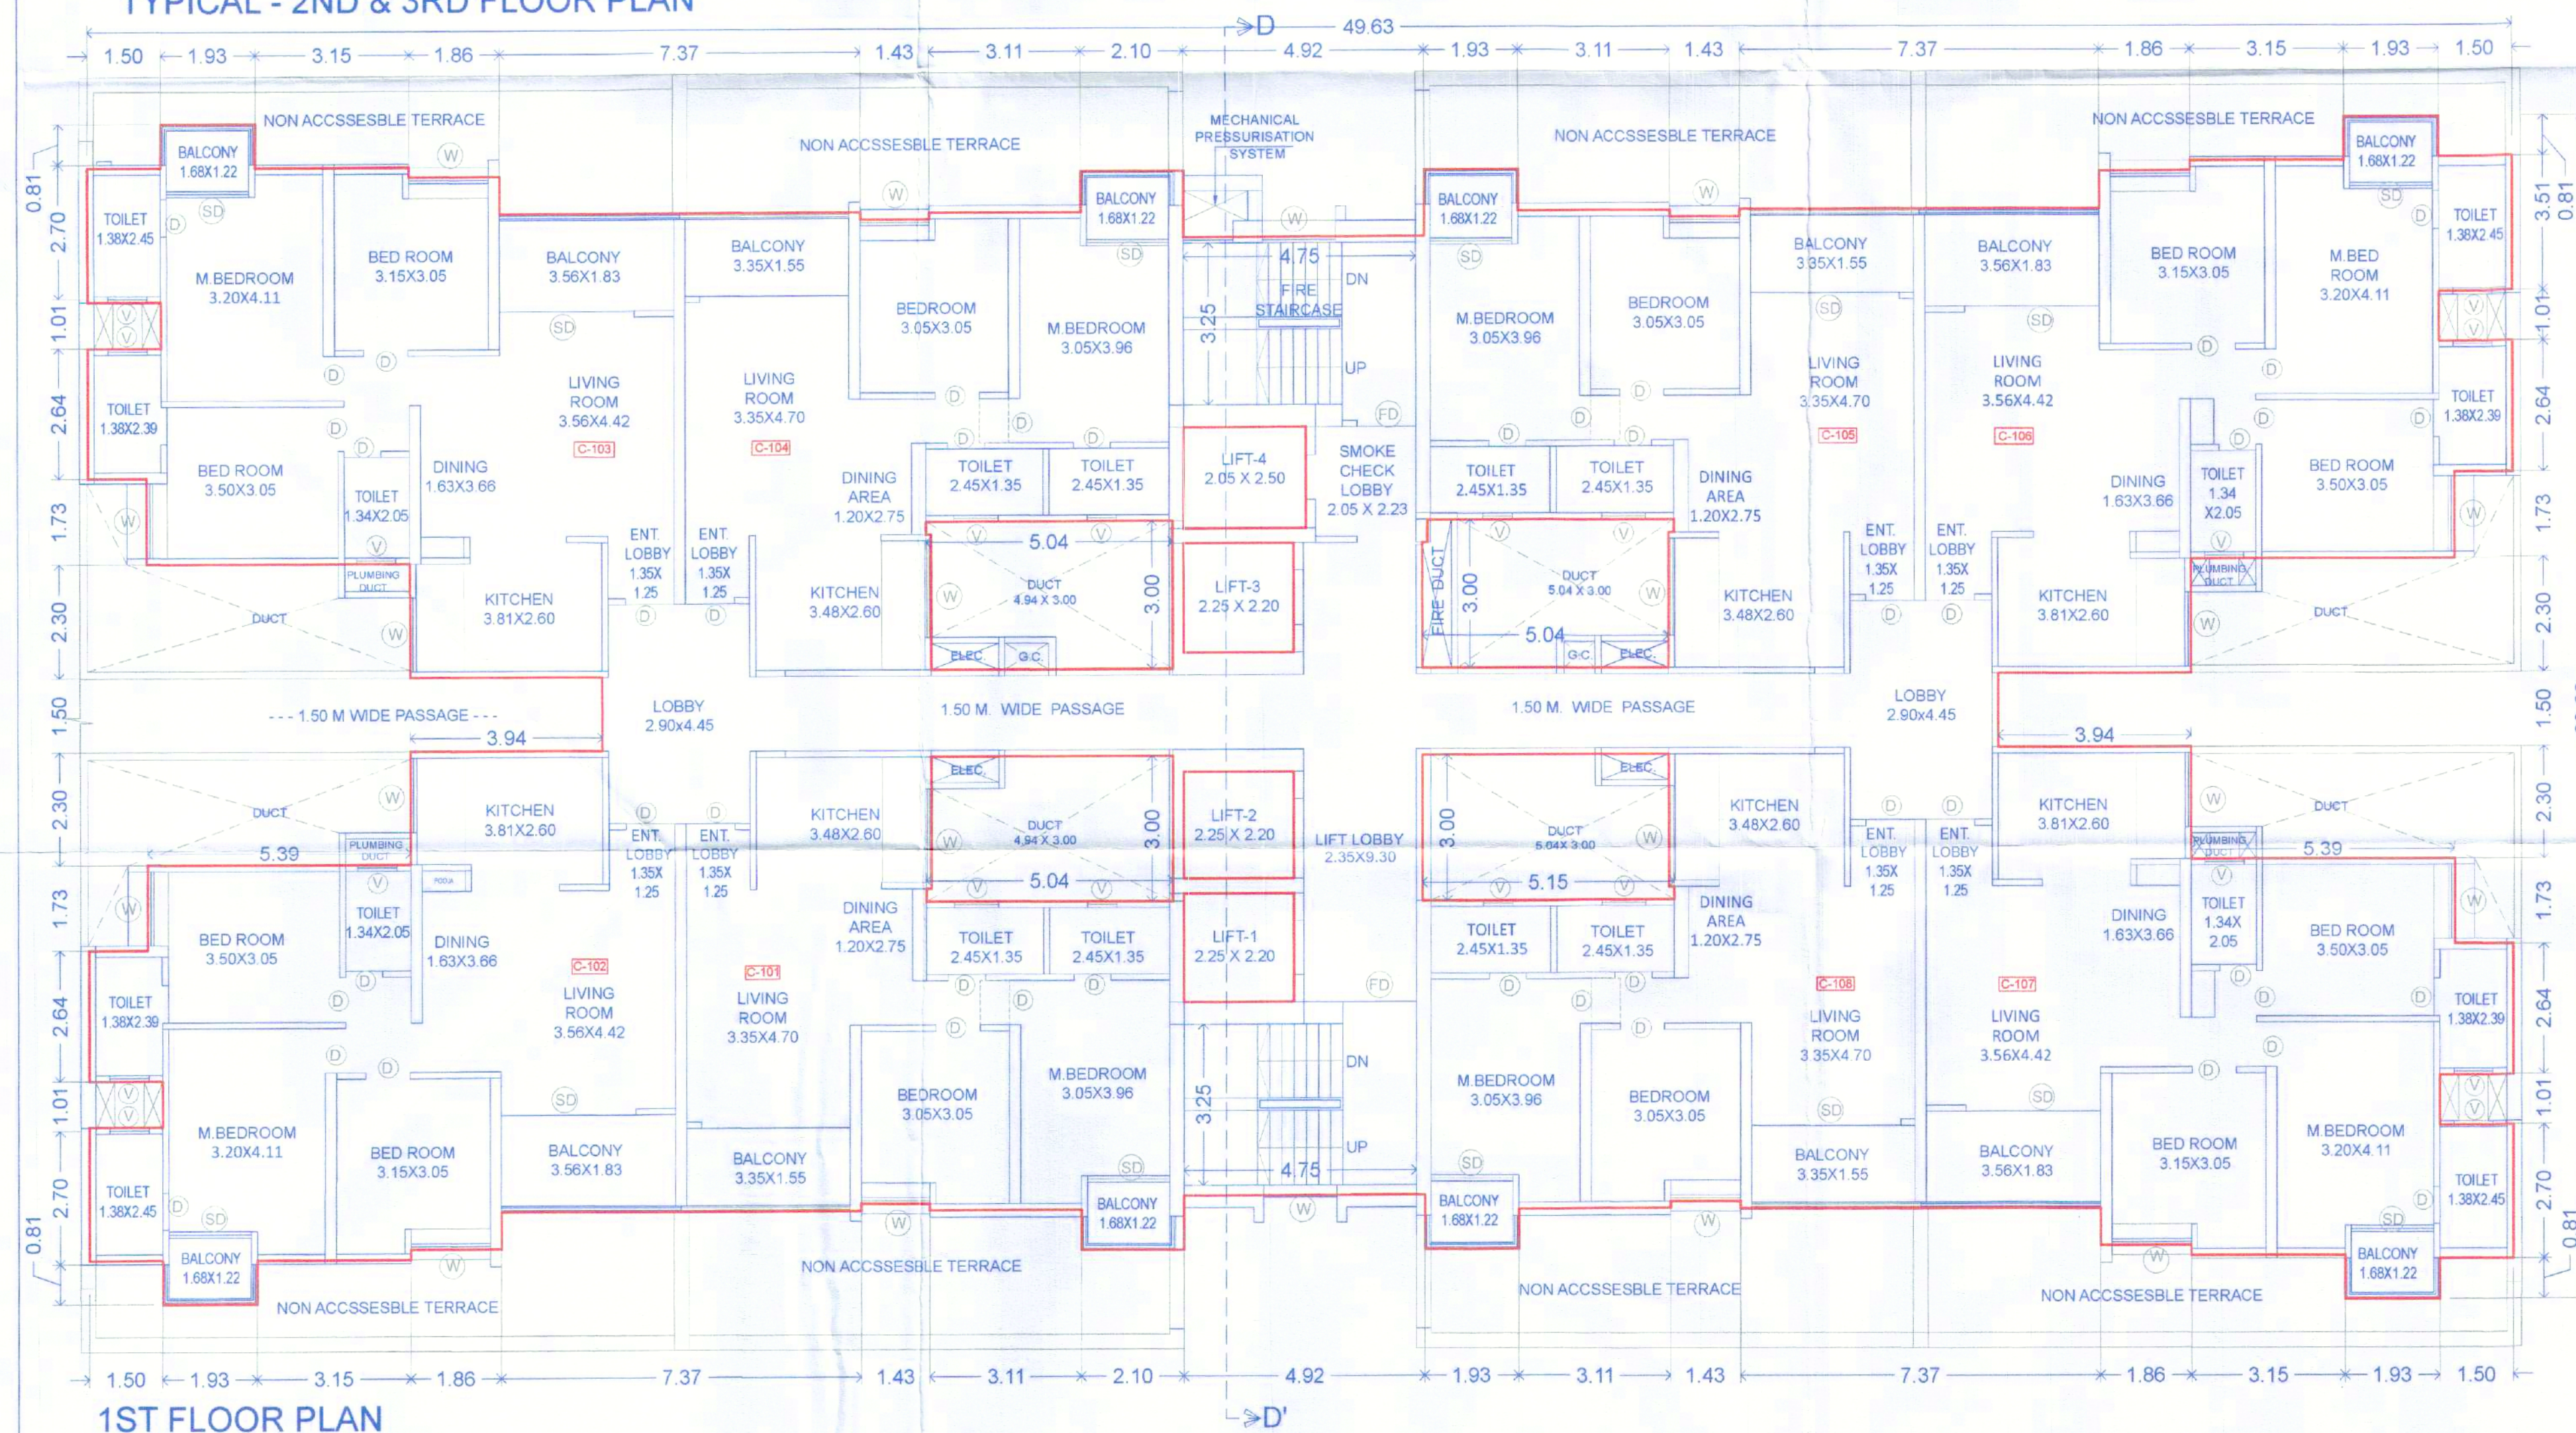

1ST FLOOR PLAN

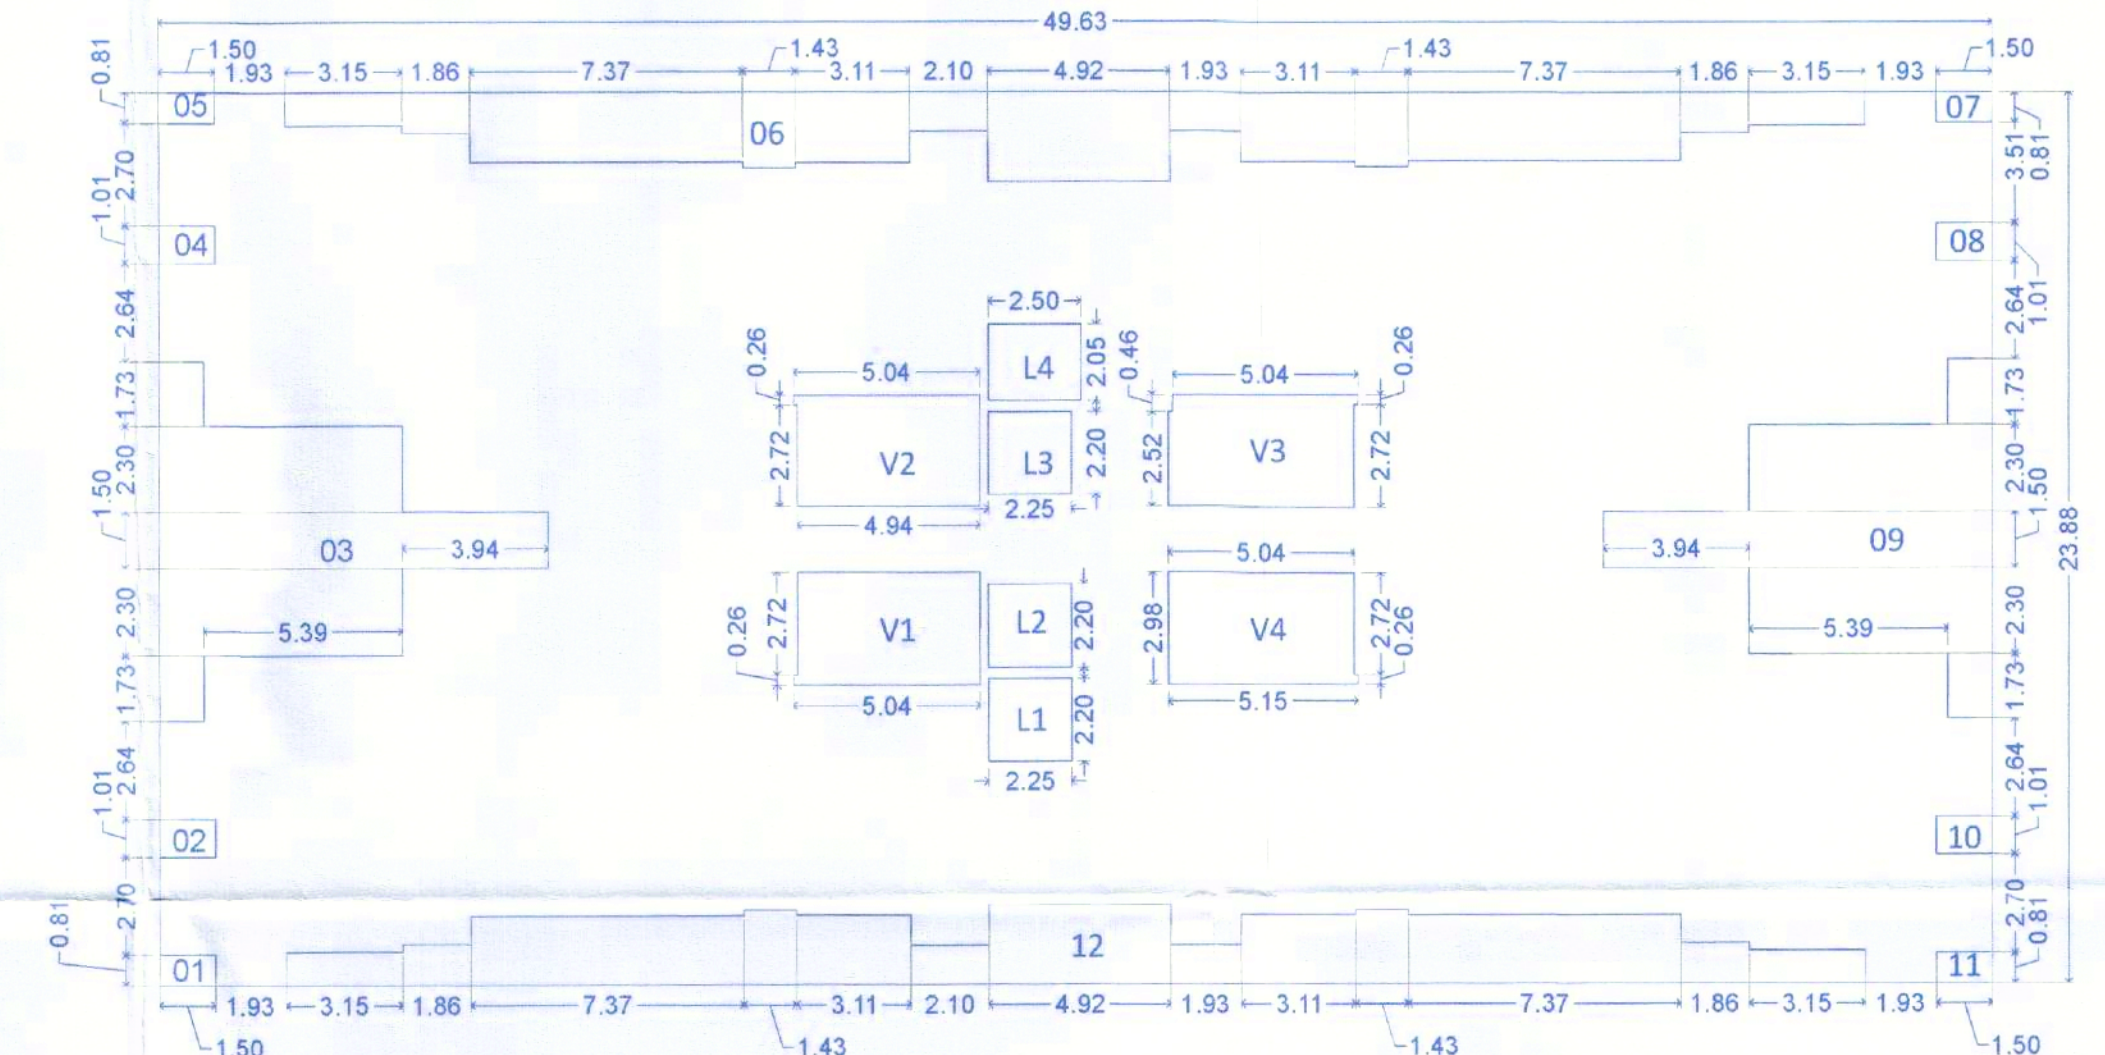

KEY PLAN:-1ST FLOOR PLAN
(SCALE: 1:200)

POLYGON	AREA
A-BLOCK	1185.14
01	1.22
02	1.52
03	51.17
04	1.52
05	1.22
06	70.62
07	1.22
08	1.52
09	51.17
10	1.52
11	1.22

12	69.52
V1	14.75
V2	14.75
V3	15.02
V4	15.07
L1	4.95
L2	4.95
L3	4.95
L4	5.13
TOTAL	852.10

OWNER'S NAME :-
M/S. CERATEC CONSTRUCTION THROUGH
MR. ANAND DAYANAND AGARWAL
PROJECT :-
SURVEY NO. :- 39/35/A1, 39/35/A2, 39/35/A3, 39/35/A4, 40/3
DESCRIPTION : REGULAR TRACK, VILLAGE -RAVET, PUNE.
INWARD NO. :-

OWNER SIGN:

NEBULA
ARCHITECTURE

ARCHITECT SIGN :-
AR. PRAMOD CHAVAN

DATE :-
03 JUL 2024

SCALE :- 1:100