

BUILDING C

STAMP OF APPROVAL

Sanctioned No. B.P./Ravet/225/2024
Subject to conditions mentioned in the
Office Order No. 01/10/2024
Pimpri
Date : 01/10/2024






O. C. Signed by
City Engineer

Pranav Chavan
For City Engineer
Building Permission Dept.
PCMC., Pimpri, Pune-18.

POLYGON	AREA	V1	AREA
A-BLOCK	653.45	V2	14.75
01	1.34	L1	4.95
02	1.41	L2	4.95
03	51.17	L3	4.95
04	1.52	L4	5.13
05	1.22	TOTAL	466.88
06	40.76		
07	39.66		

KEY PLAN: 4TH FLOOR PLAN
(SCALE: 1:200)

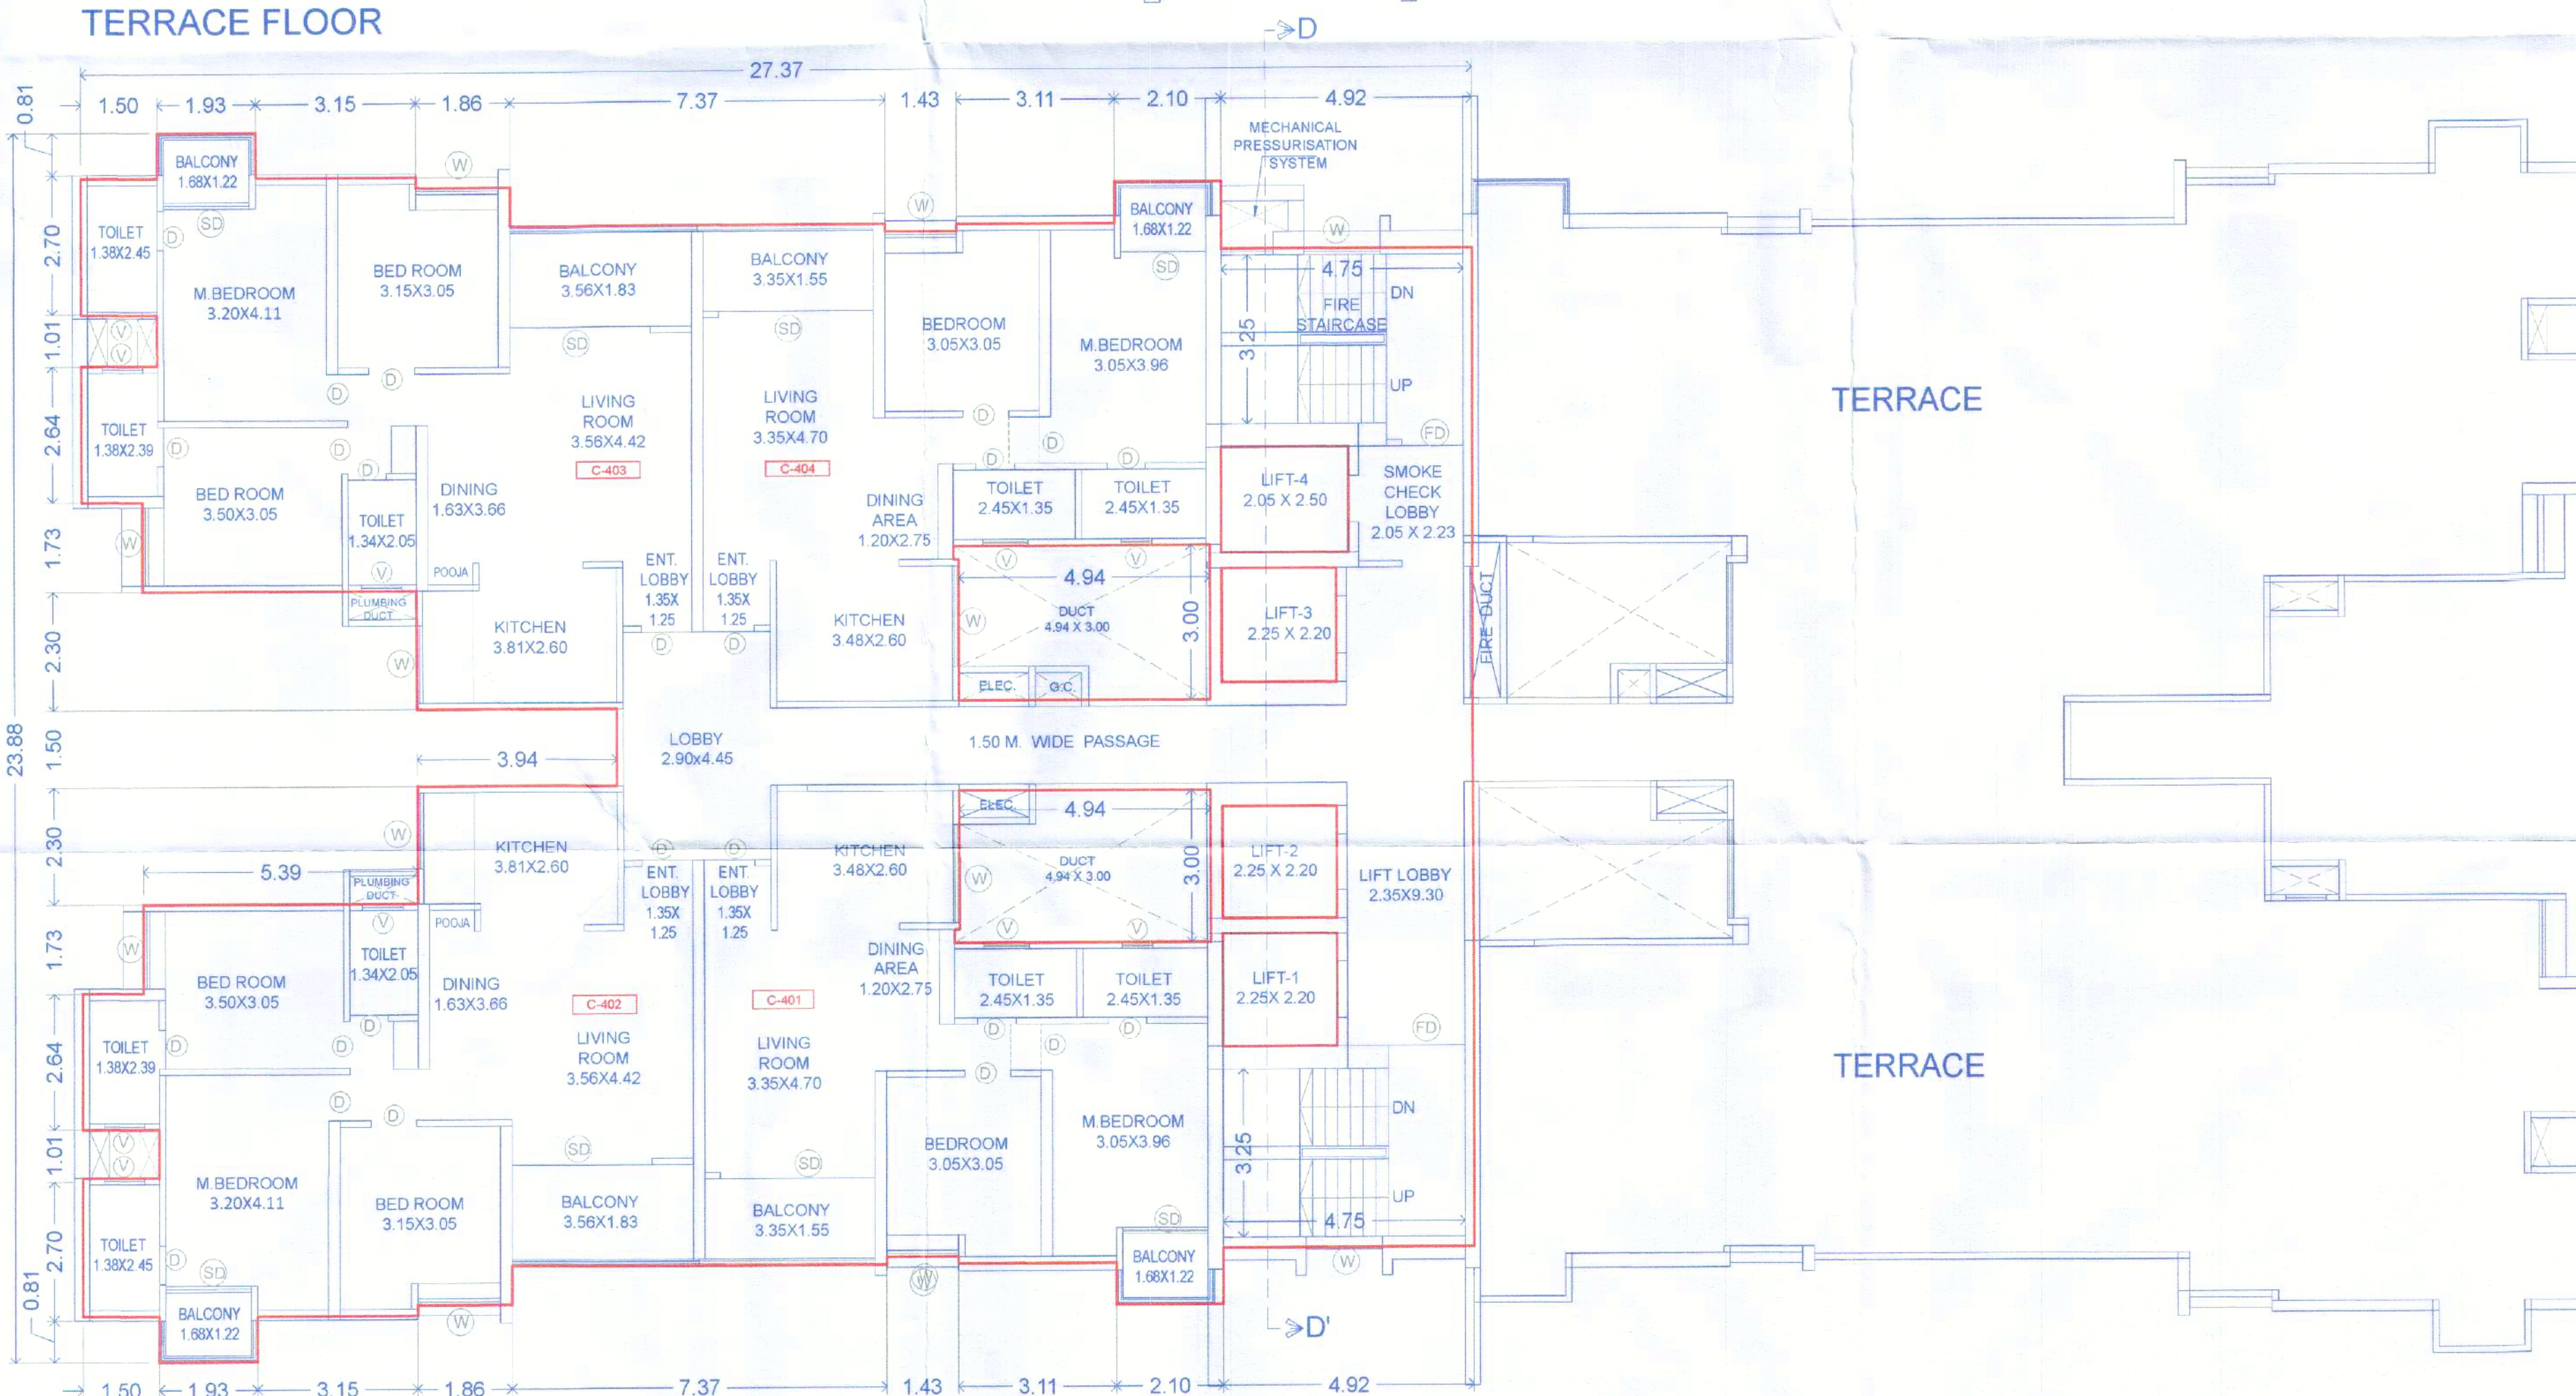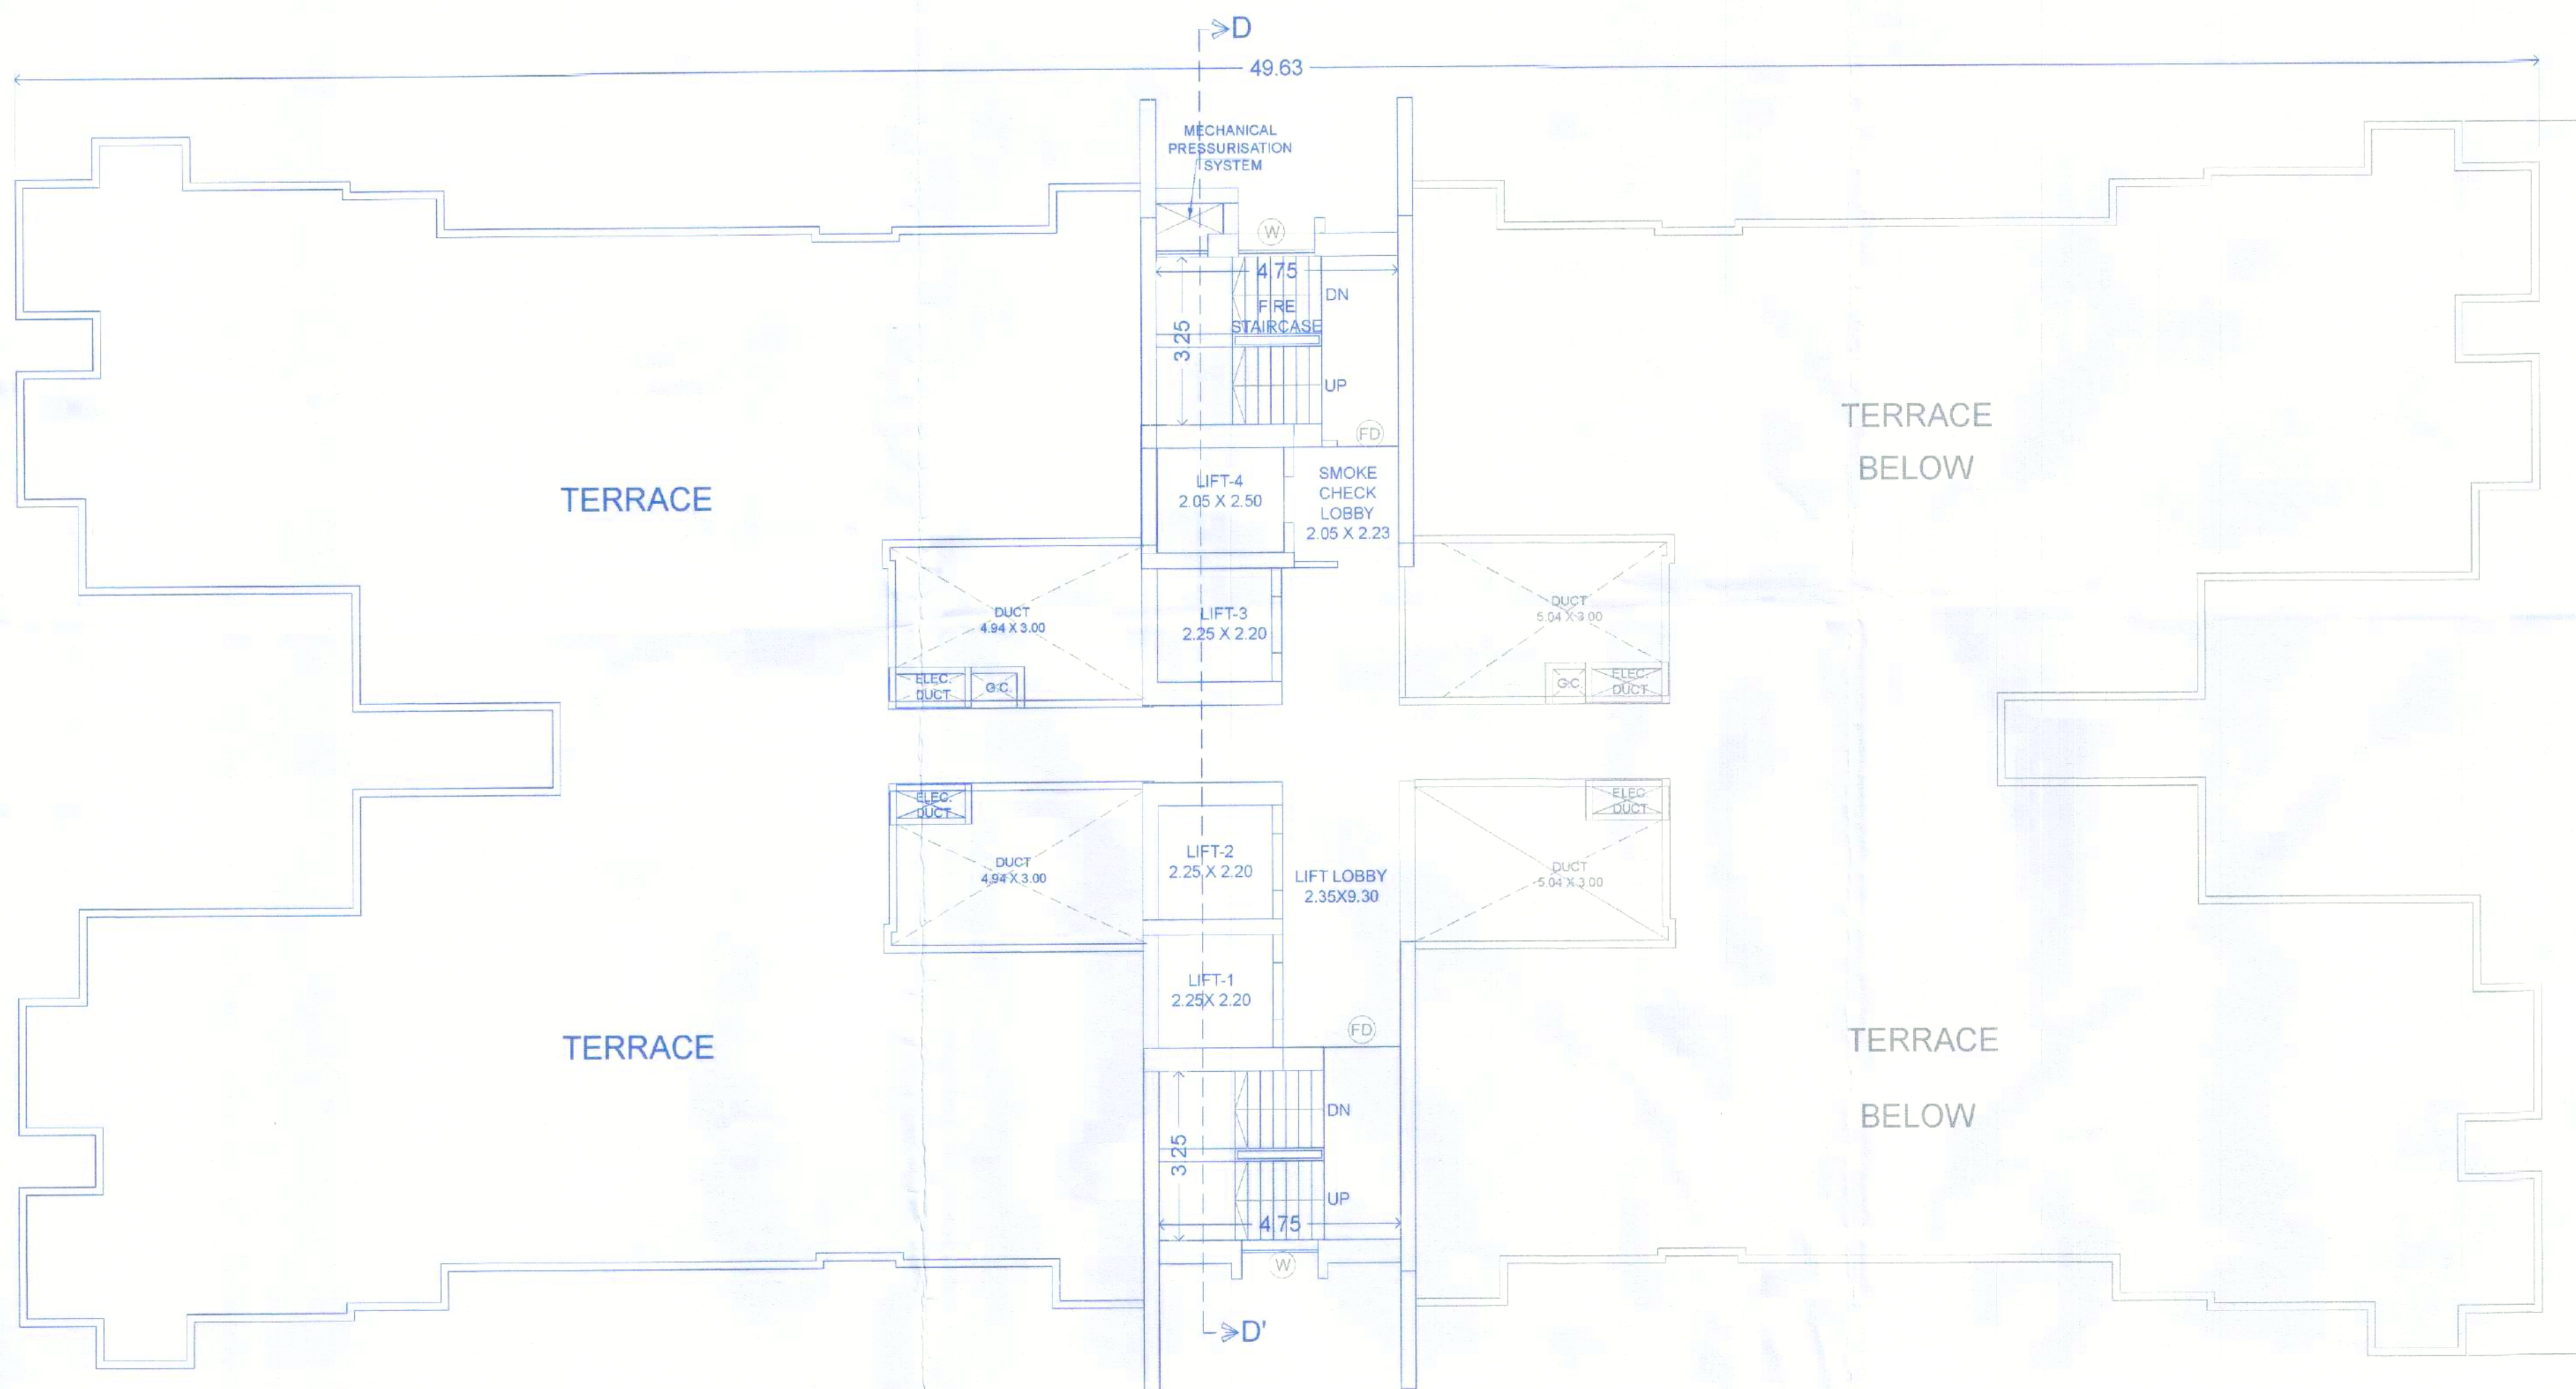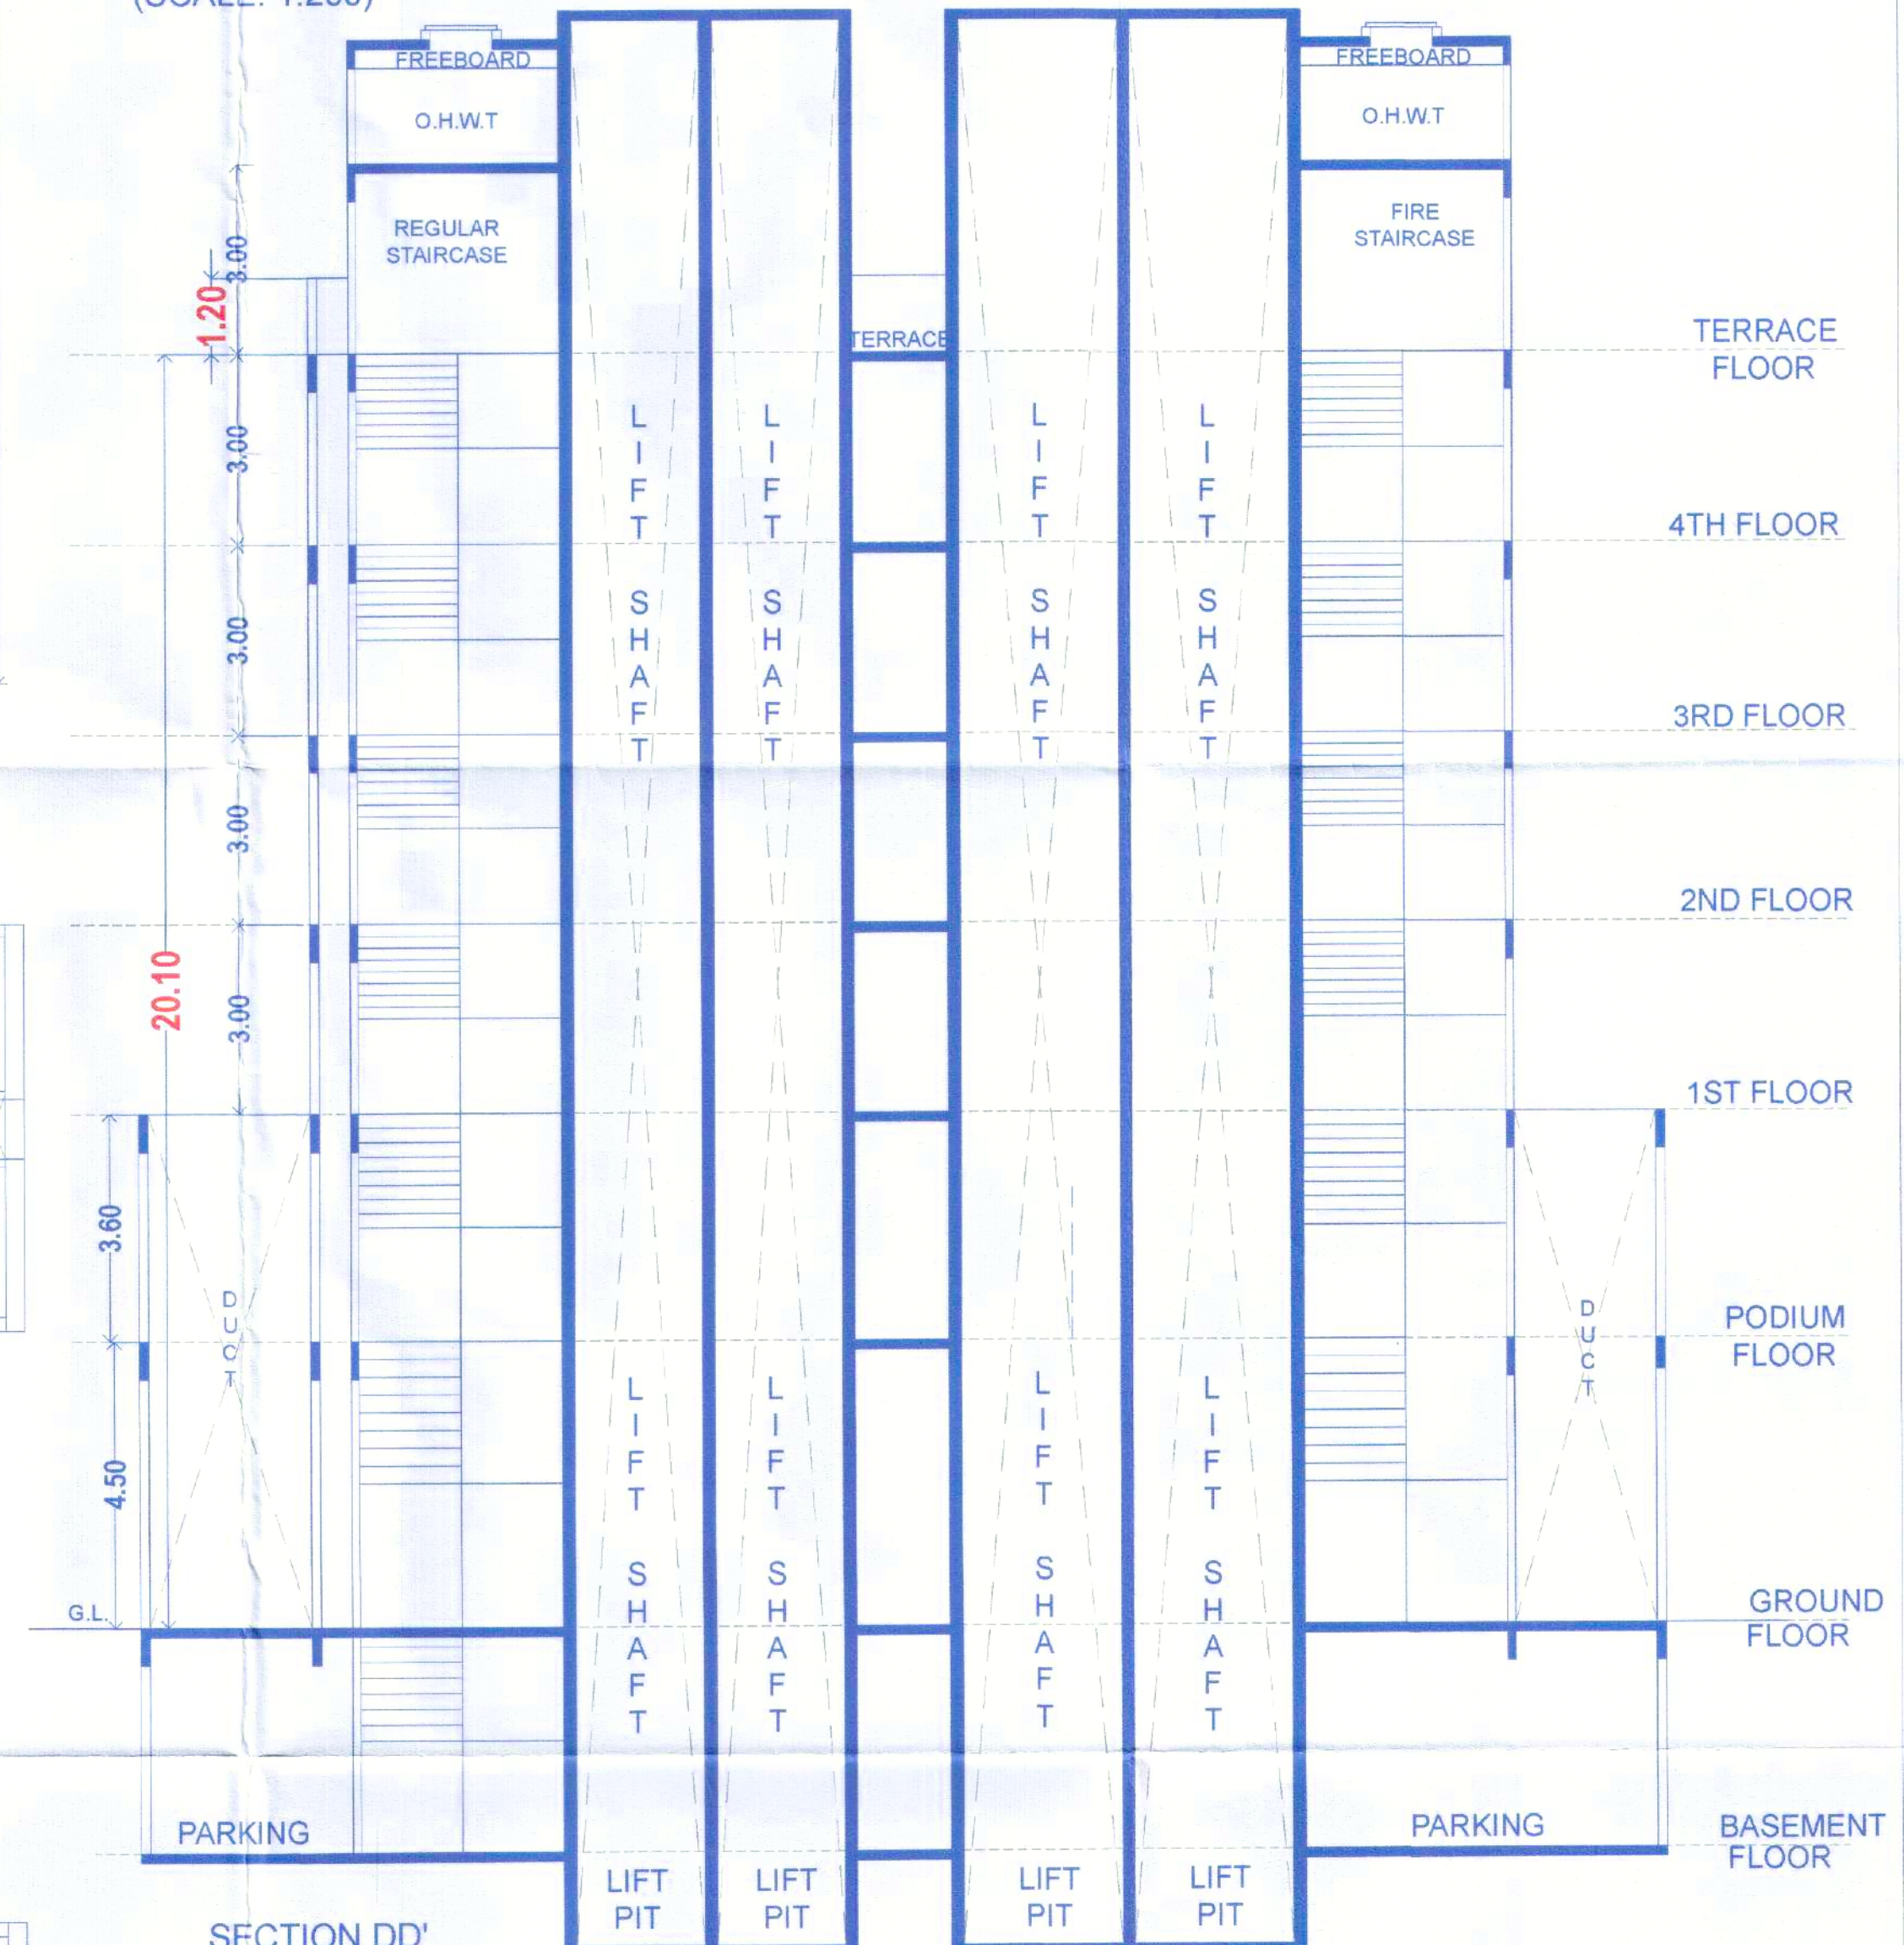

4TH FLOOR PLAN

OWNER'S NAME :-
M/S. CERATEC CONSTRUCTION THROUGH
MR. ANAND DAYANAND AGARWAL

PROJECT :-

SURVEY NO. :- 39/35/A1, 39/35/A2, 39/35/A3, 39/35/A4, 40/3

DESCRIPTION : REGULAR TRACK, VILLAGE -RAVET, PUNE.

INWARD NO. :-

SHEET NO :-13 / 14

DATE :- 03 JUL 2024

DRAWN BY :-

KEY NO :-

ARCHITECT SIGN :- AR. PRANAV CHAVAN.

SCALE :- 1:100