

STAMP OF APPROVAL


Sanctioned No. B/P/Regd/110/2024
Subject to conditions mentioned in the
Office Order No.
even dated 22/04/2024
Pimpri
Date: 22/04/2024



O. C. Signed by
City Engineer


City Engineer
Building & Construction Dept.
PCMC, Pimpri, Pune-40.

PCMC, Pimpri, Pune-40.

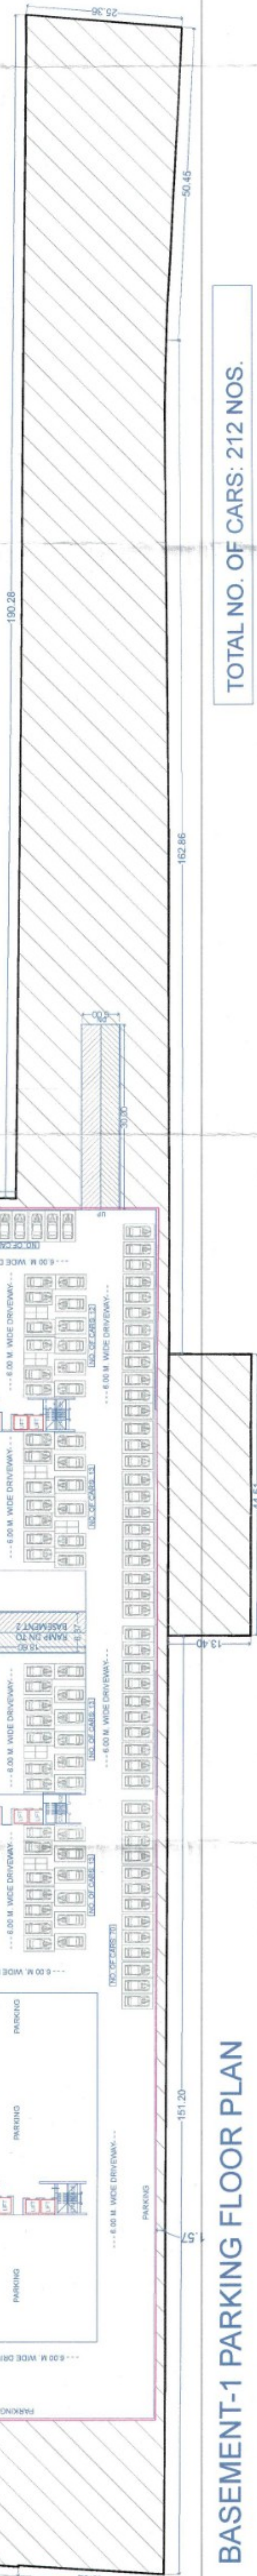


BASEMENT-1 PARKING FLOOR PLAN

TOTAL NO. OF CARS: 212 NOS.

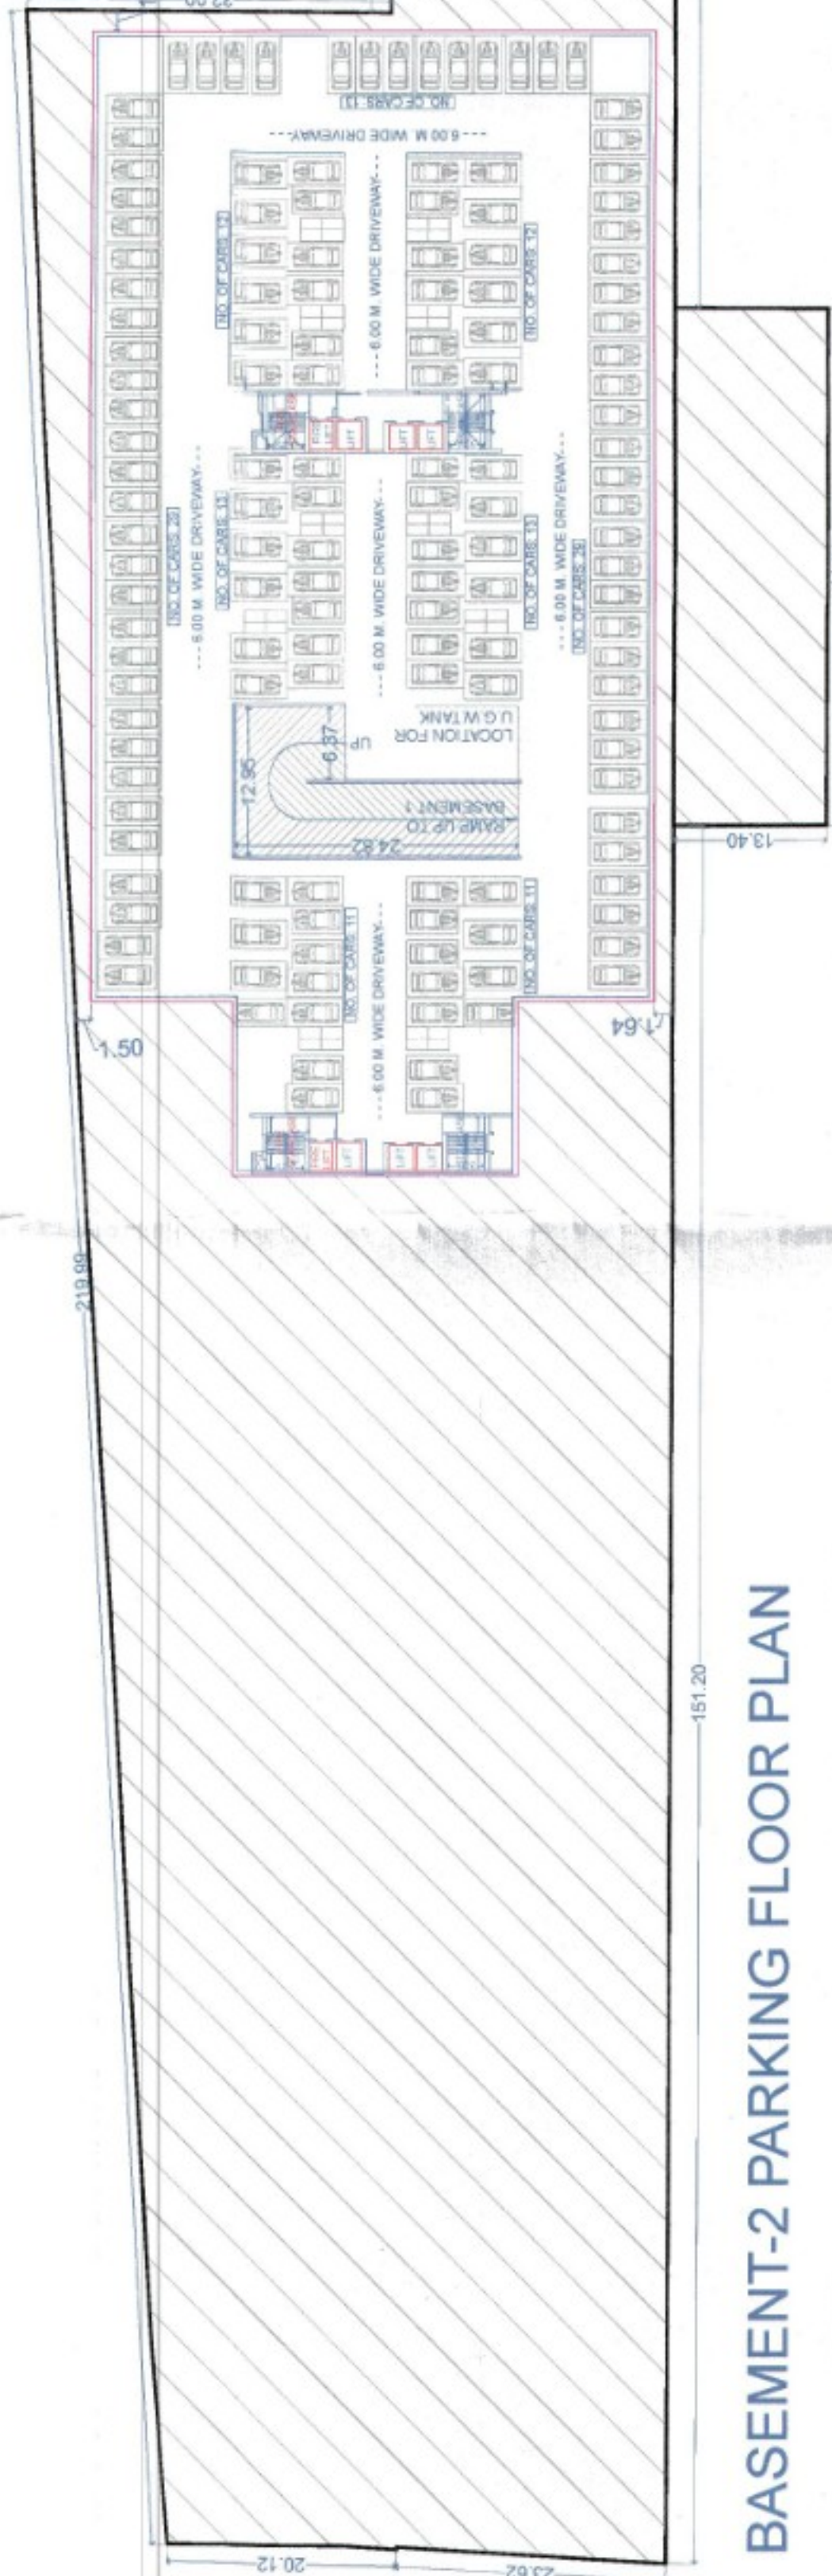


BASEMENT-2 PARKING FLOOR PLAN

TOTAL NO. OF CARS: 143 NOS.

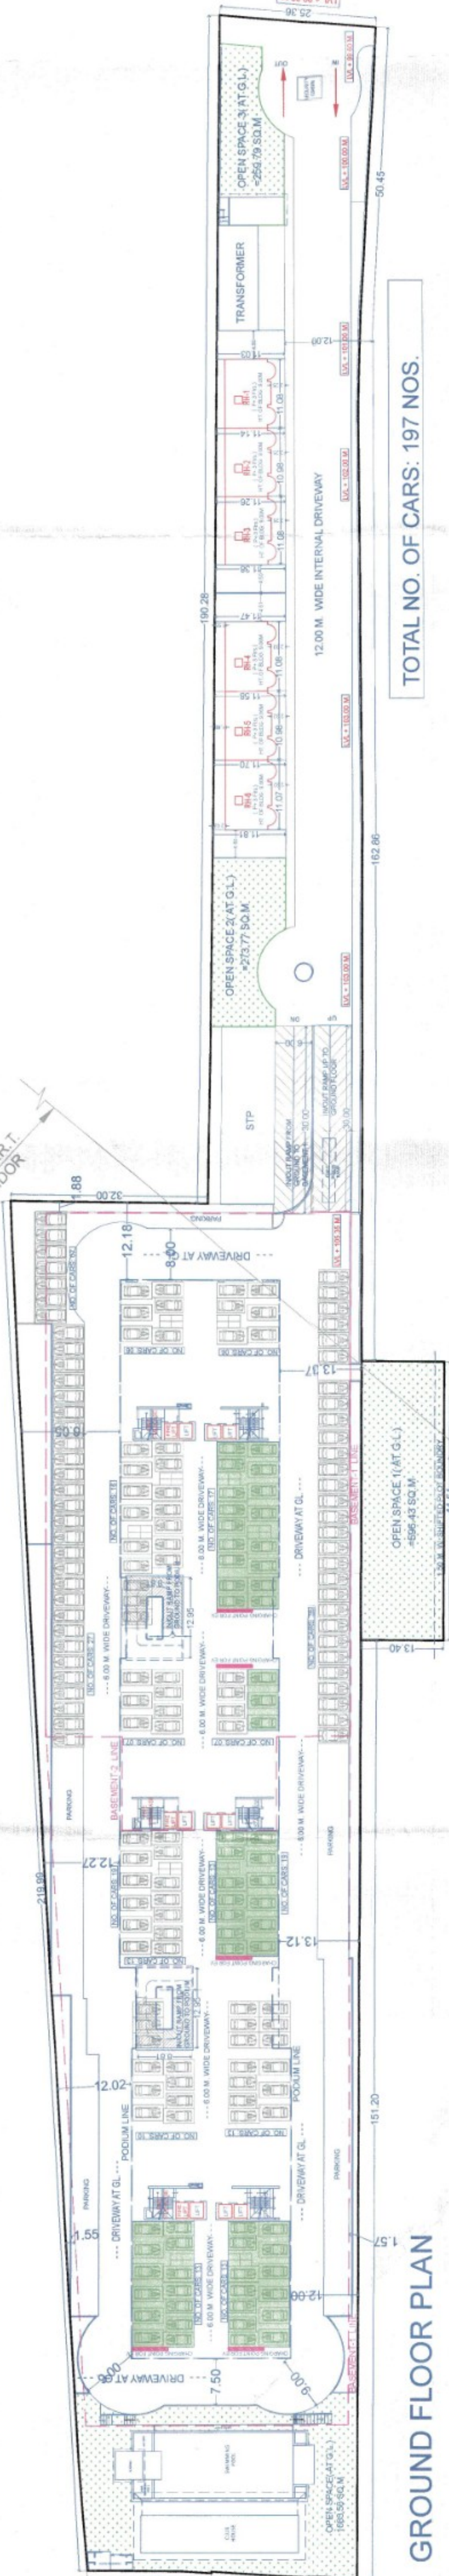

GROUND FLOOR PLAN

TOTAL NO. OF CARS: 197 NOS.

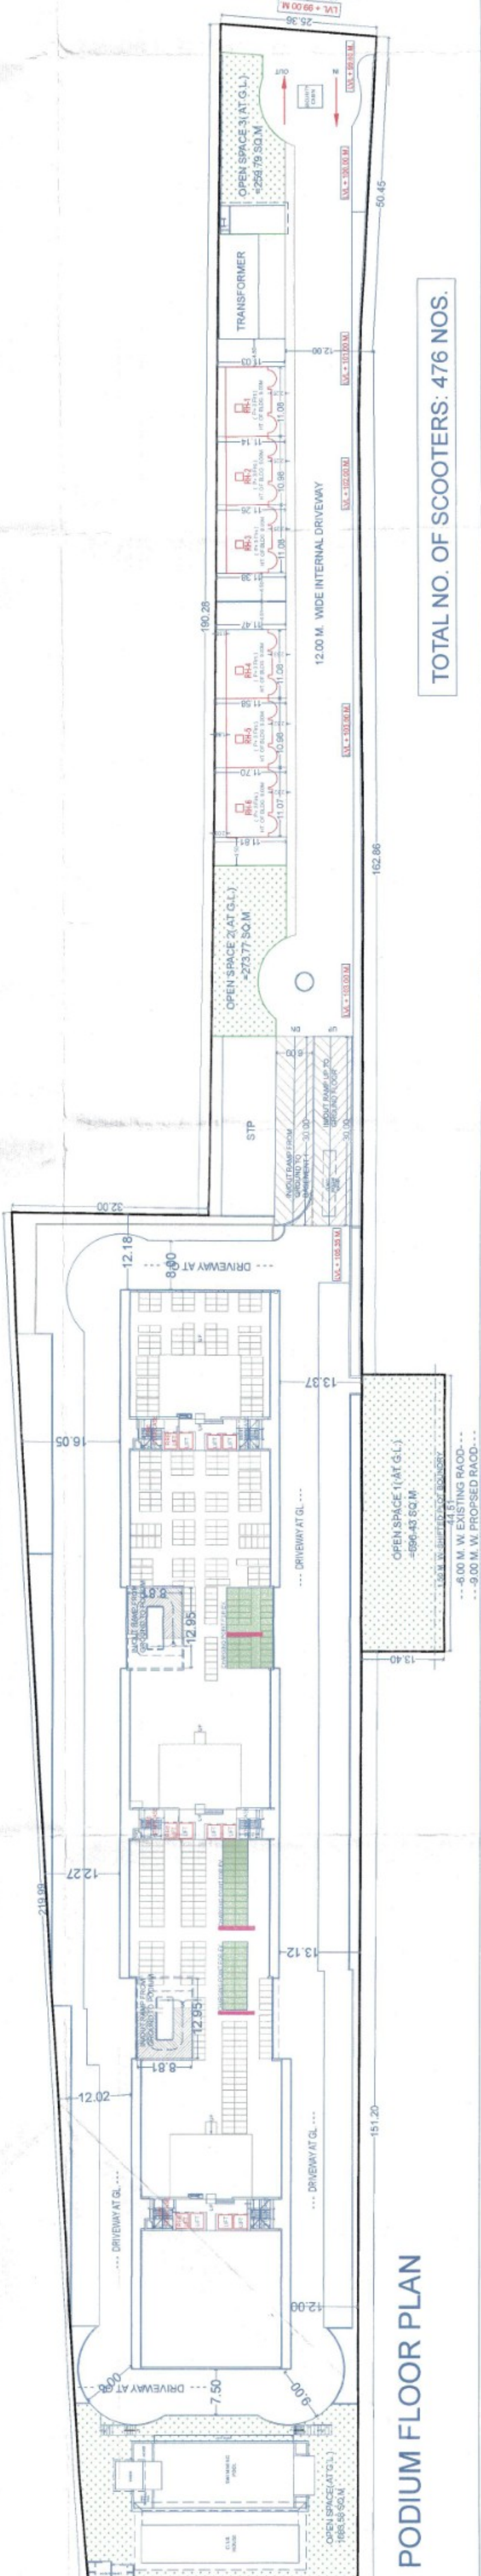

PODIUM FLOOR PLAN

TOTAL NO. OF SCOOTERS: 476 NOS.

PROPOSED PARKING		
PARKING	REQUIRED	PROVIDED
(1)	(2)	(3)
CARS	295	552
SCOOTER	427	476



OWNER'S NAME: M/S. CERATEC CONSTRUCTION THROUGH MR. ANAND DAYANAND AGARWAL

PROJECT: SURVEY NO.: 3571, 3572, 3573, 4000

DESCRIPTION: REGULAR TRACK VILLAGE, RAJEEV PUNE.

INWARD NO.:

DATE: 29 FEB 2024

KEY NO.:

ARCHITECT SIGN: AR. PRAMOD CHAVAN

SCALE: 1:100

NEBULA ARCHITECTURE