


BUILDING A


STAMP OF APPROVAL

Sanctioned No. BP / Ravel/110/2024
Subject to conditions mentioned in the
Office Order No. 22/164/2024
Pimpri
Date: 22/11/2024



O. C. Signed by
City Engineer
PCMC, Pimpri, Pune-18.

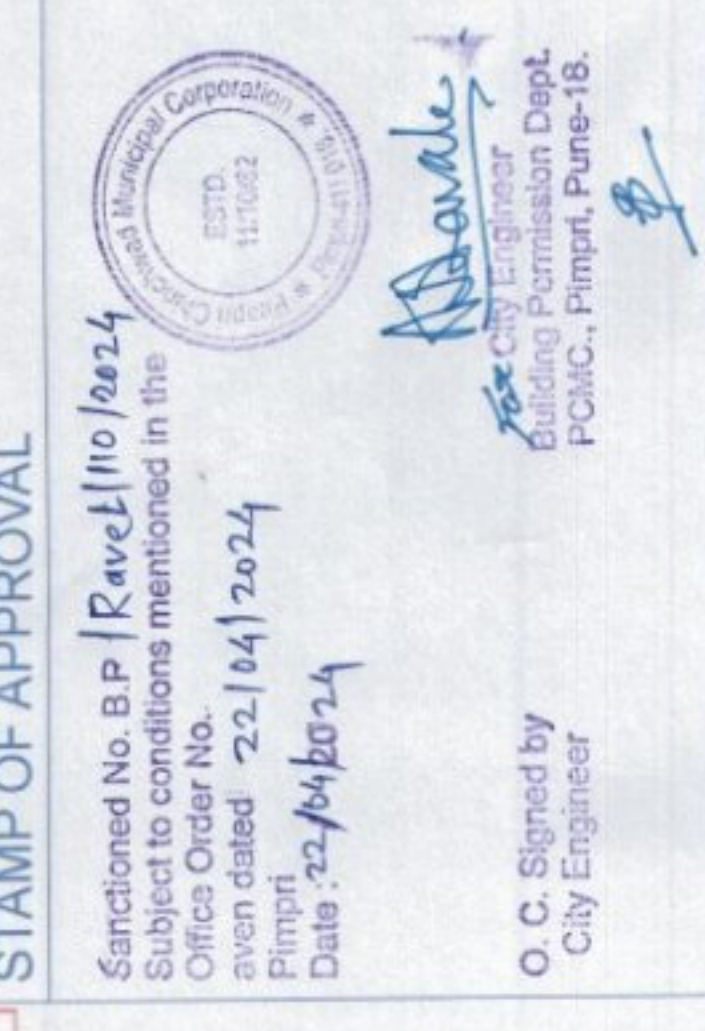

BUILDING - A

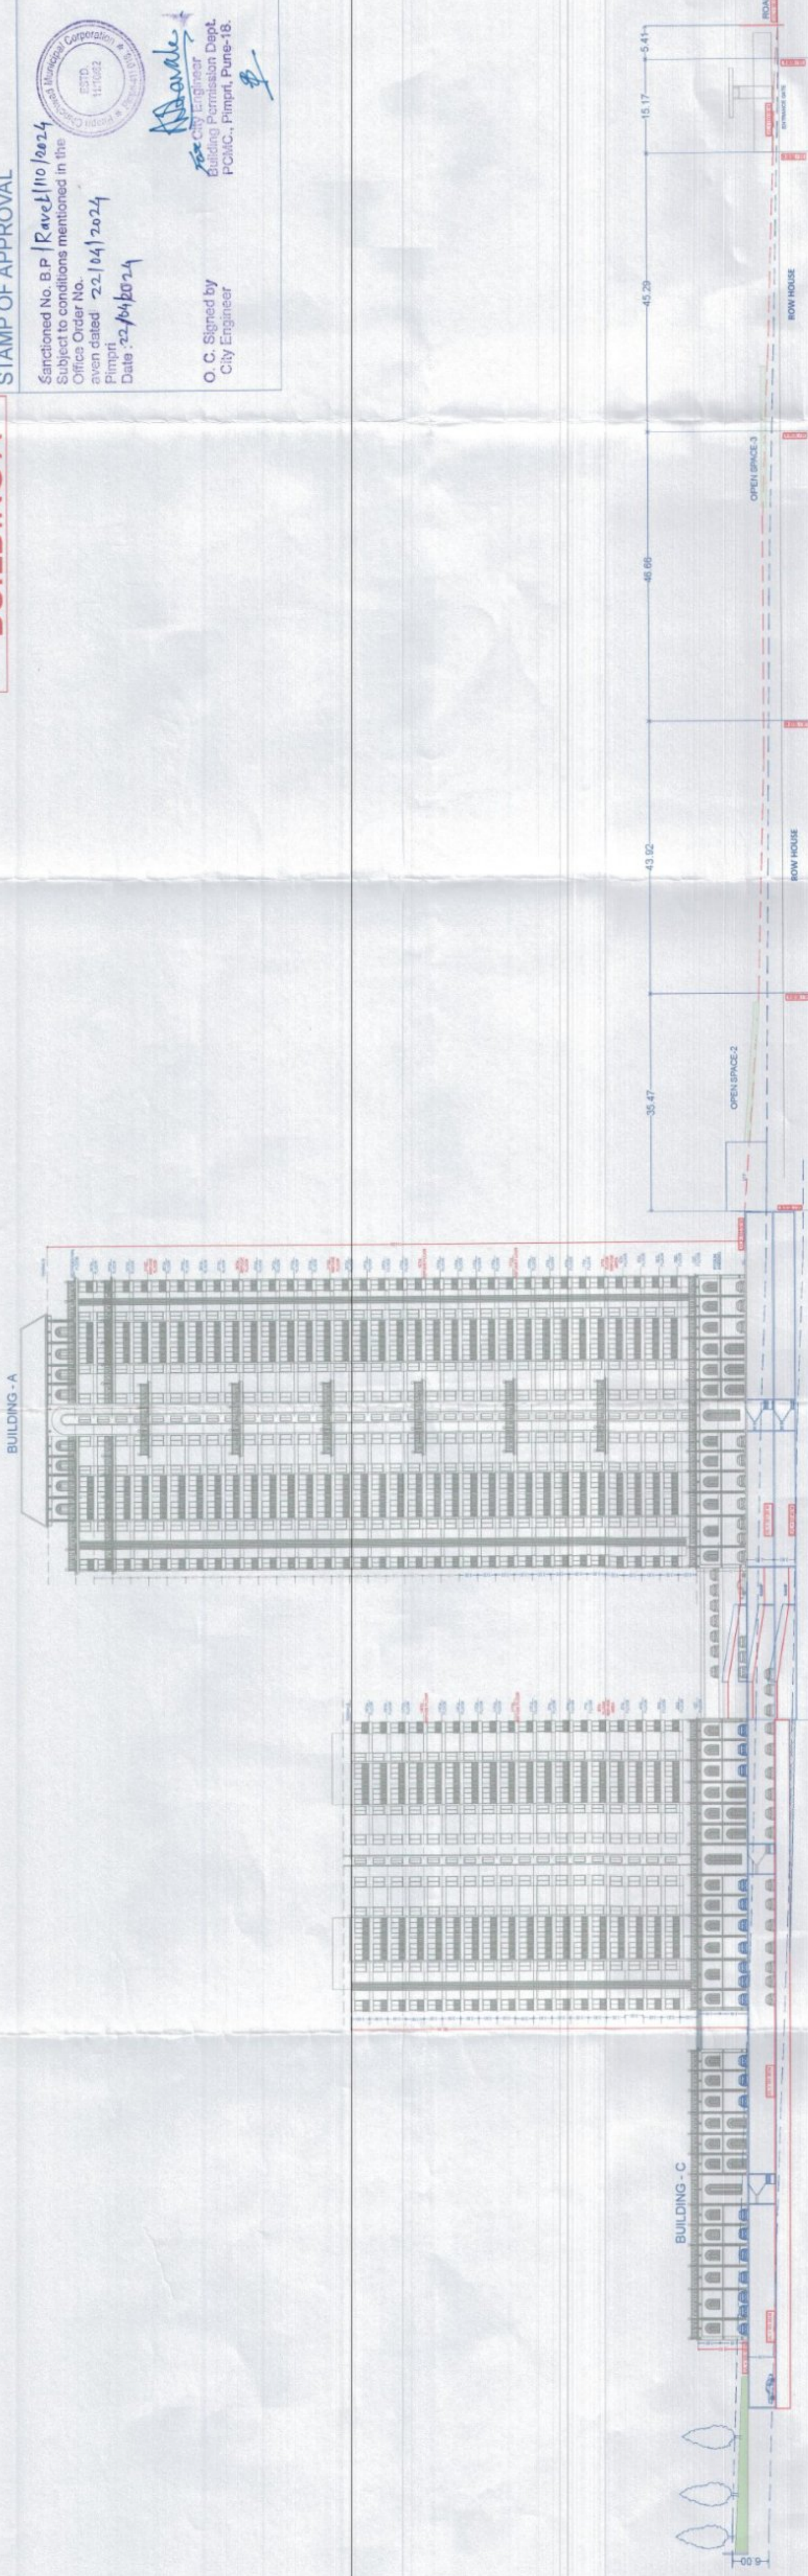

SECTION AA'

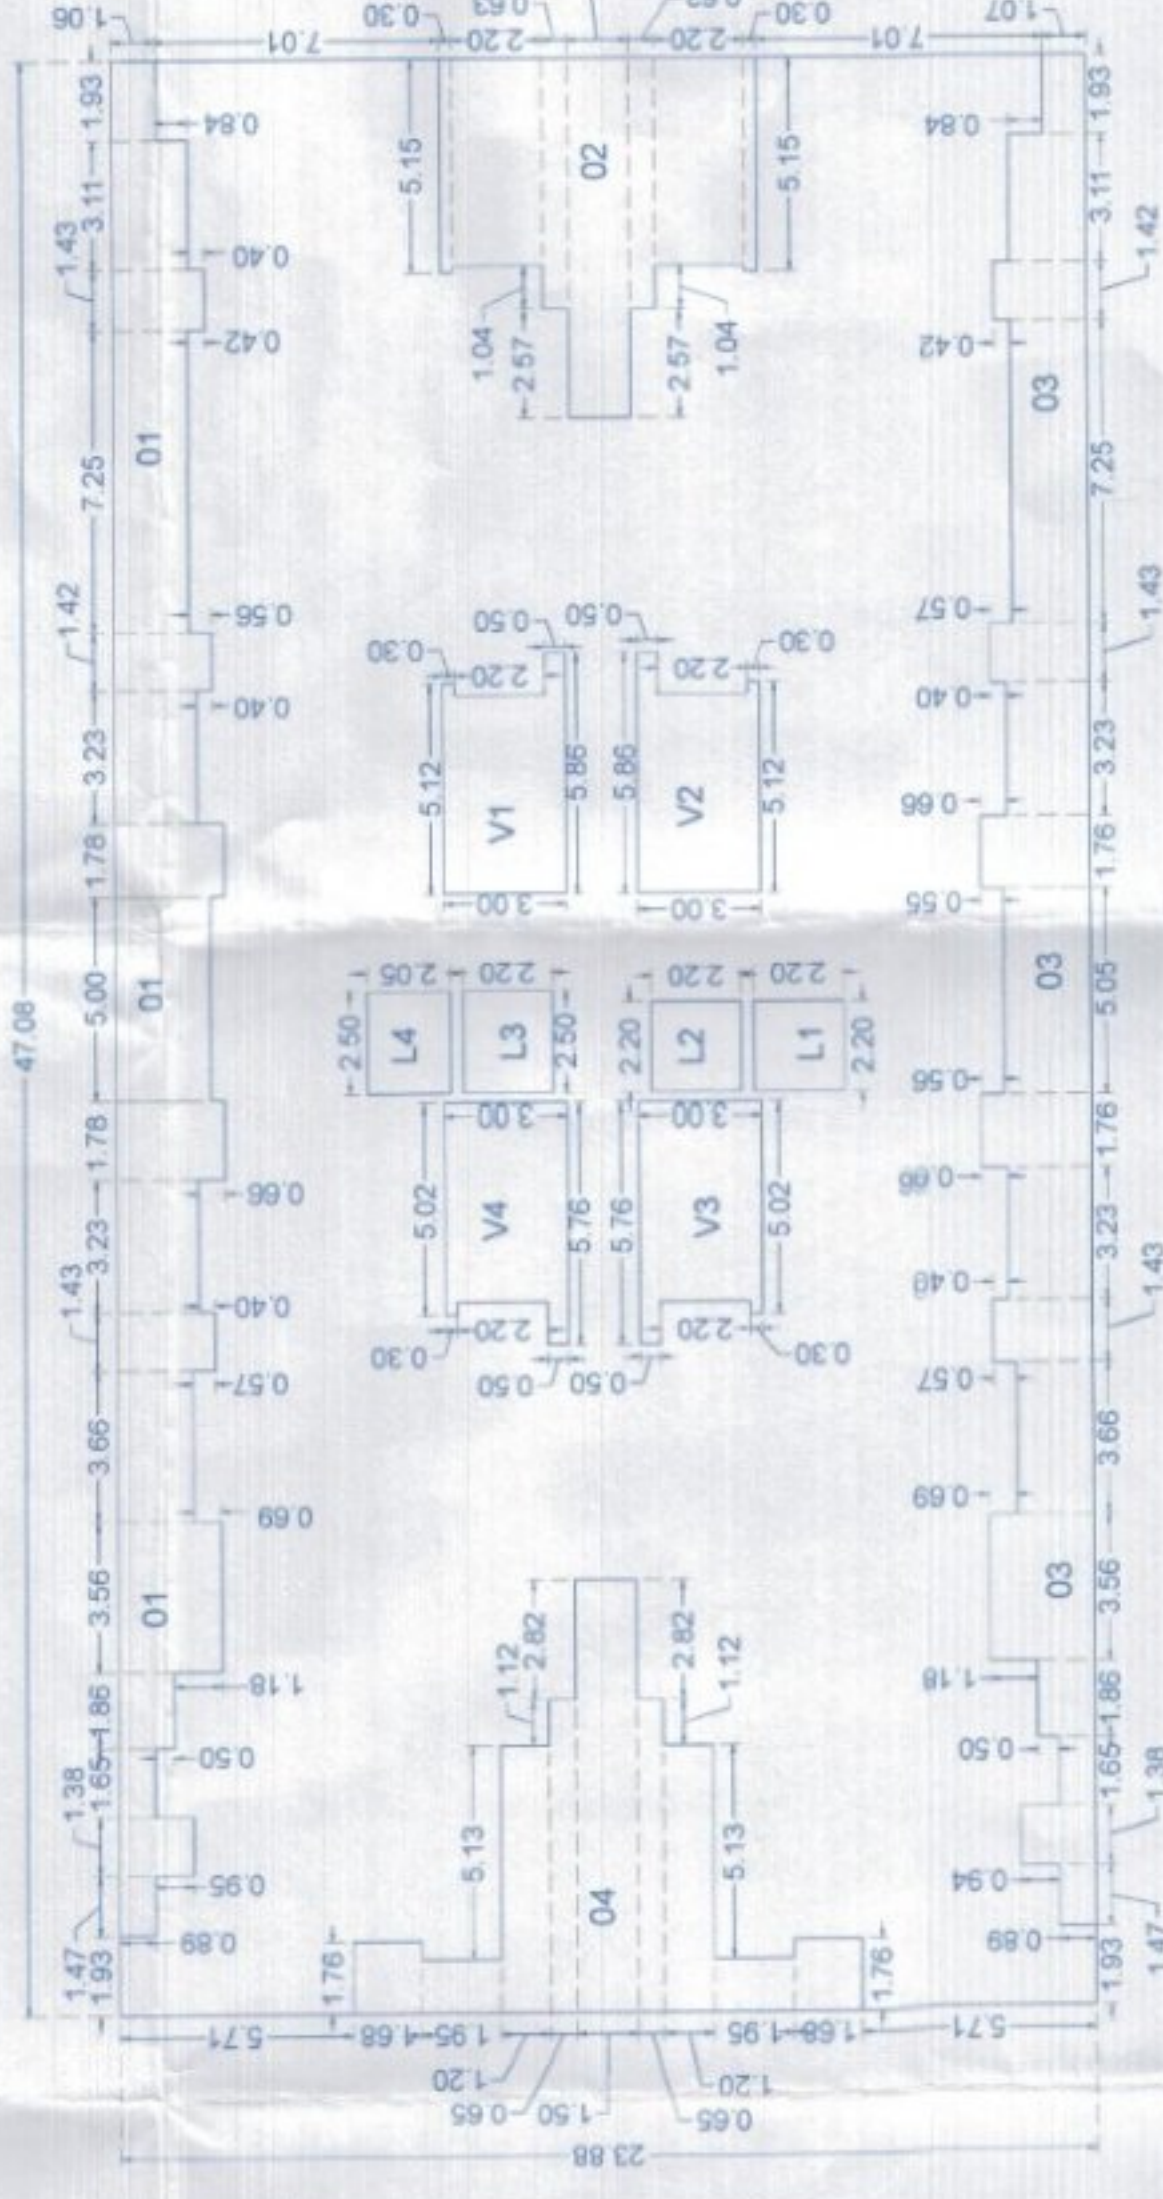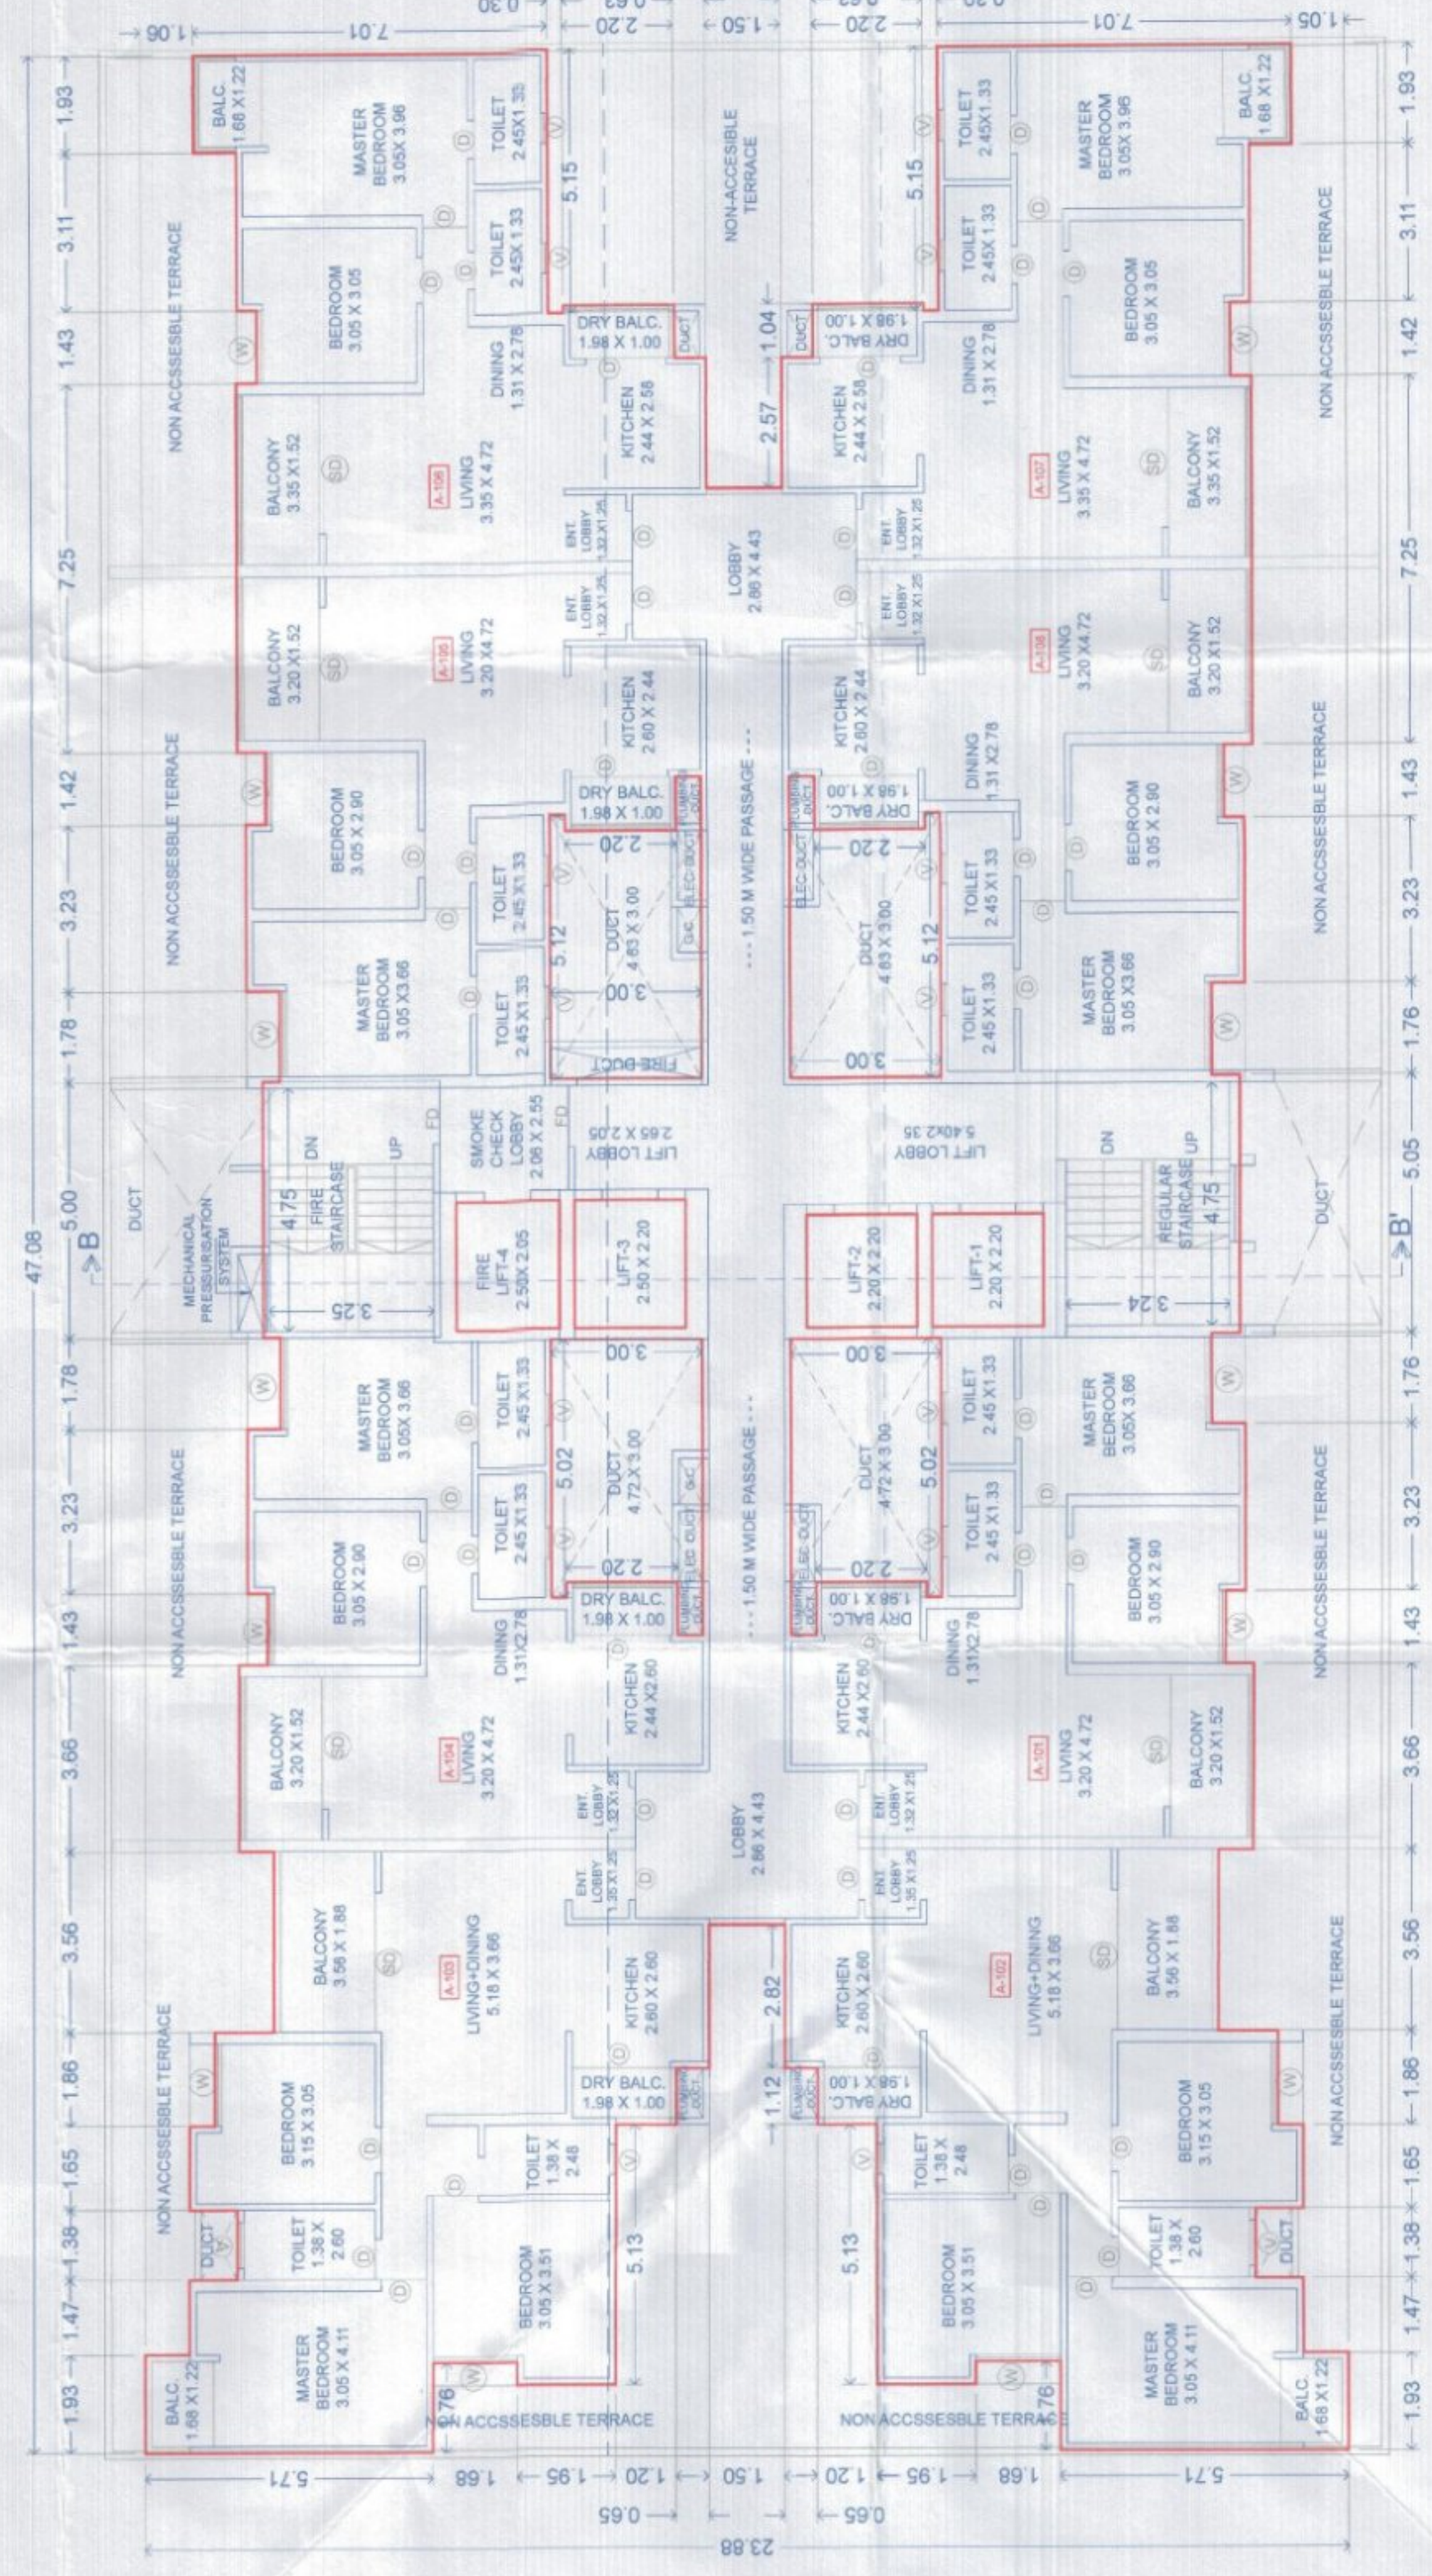

KEY PLAN-1ST FLOOR PLAN (RESI.) (SCALE: 1:200)

POLYGON	AREA
A-BLOCK	1124.21
01	90.28
02	45.50
03	89.07
04	51.78
V1	15.06
V2	15.06
V3	14.78
V4	14.78
L1	4.84
L2	4.84
L3	5.50
L4	5.13
TOTAL	767.59

OWNER NAME: MR. ANAND DAVANAND AGARWAL
PROJECT: REGULAR TRACK, VILLAGE RAVET, PUNE.
SURVEY NO.: 351, 352, 351, 352, 403
INWARD NO.:
DESCRIPTION: REGULAR TRACK, VILLAGE RAVET, PUNE.
SHEET NO.: 03/11
DATE: 28 FEB 2024
DRAWN BY: AR. FRAMCO CHAVAN
ARCHITECT: NEBULA ARCHITECTURE
SCALE: 1:100

1ST FLOOR PLAN (RESI.)