

BUILDING A


STAMP OF APPROVAL

Sanctioned No. B.P. / Ravel/110/2024
Subject to conditions mentioned in the
Office Order No.
even dated 22/04/2024
Pimpri
Date: 22/04/2024

O.C. Signed by
City Engineer


Approved
P. Chitambar, Pimpri, Pune-18.

POLYGON	AREA
A-BLOCK	1124.21
01	90.28
02	45.50
03	89.07
04	51.78
V1	15.06
V2	14.78
V3	14.78
V4	14.78
L1	4.84
L2	4.84
L3	5.50
L4	5.13
TOTAL	767.59

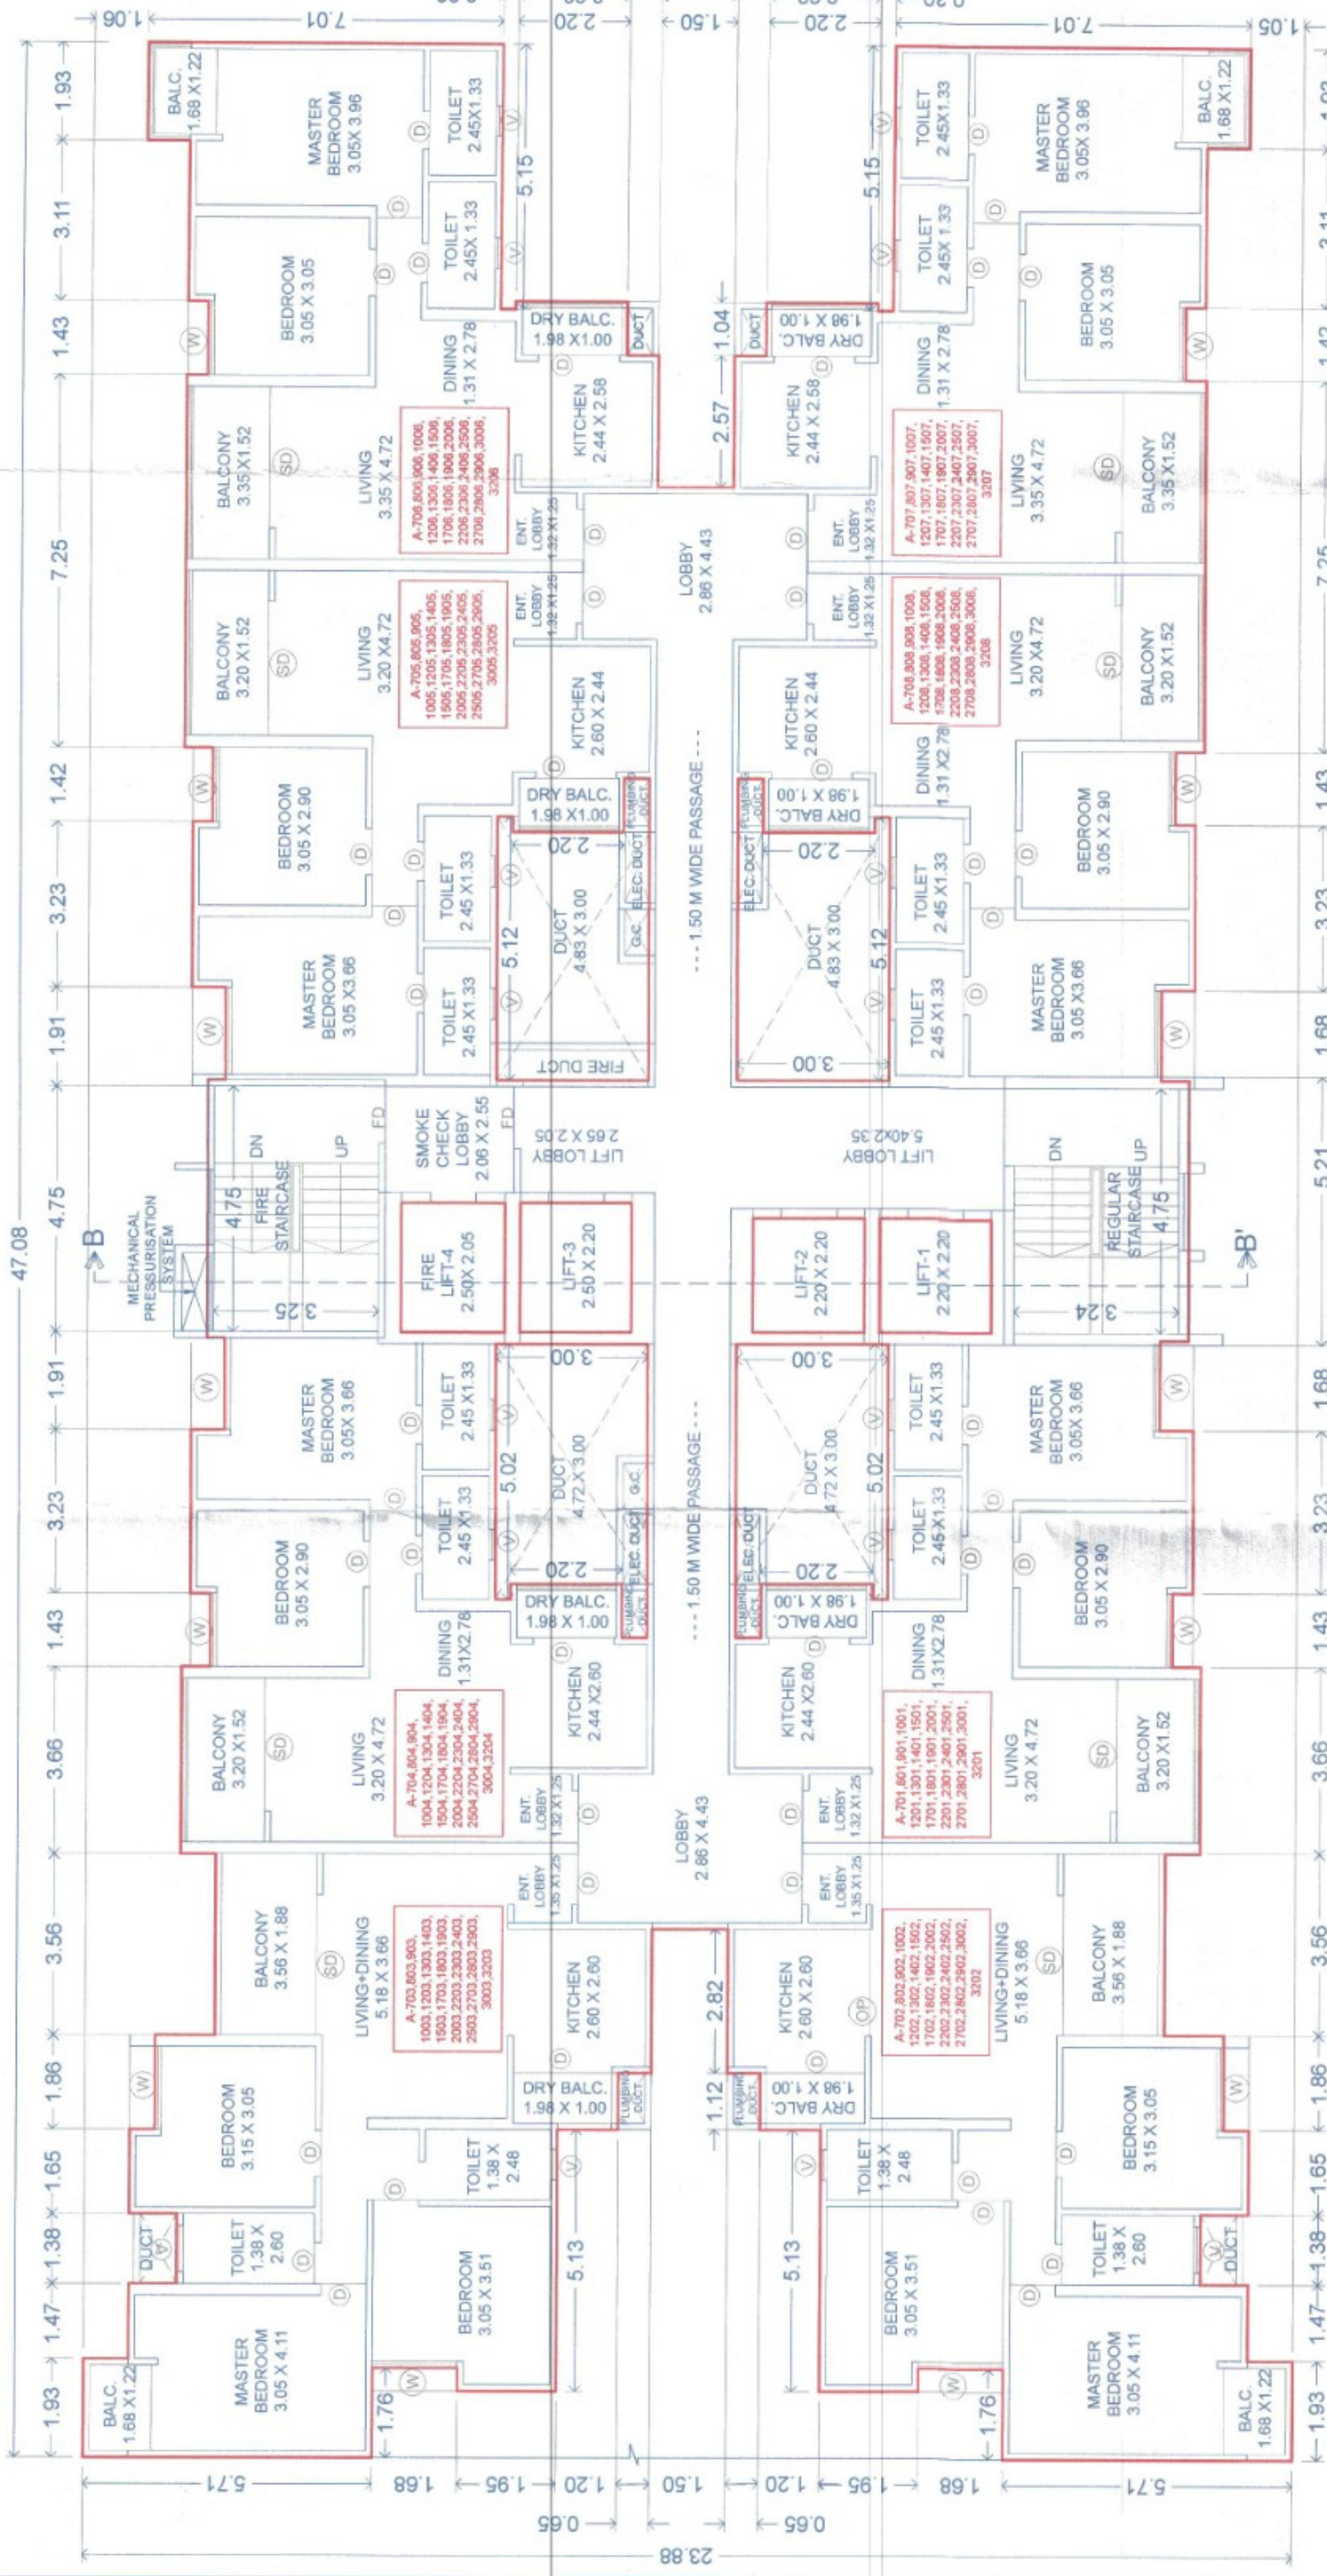


KEY PLAN-7TH,8TH,9TH,10TH,12TH,13TH,14TH,15TH,17TH,18TH,19TH,
20TH,22TH,23TH,24TH,25TH,27TH,28TH,29TH,30TH,32TH FLOOR PLAN (RESI.)
(SCALE: 1:200)

7TH,8TH,9TH,10TH,12TH,13TH,14TH,15TH,17TH,
18TH,19TH,20TH,22TH,23TH,24TH,25TH,27TH,28TH,29TH,30TH,32TH FLOOR PLAN (RESI.)

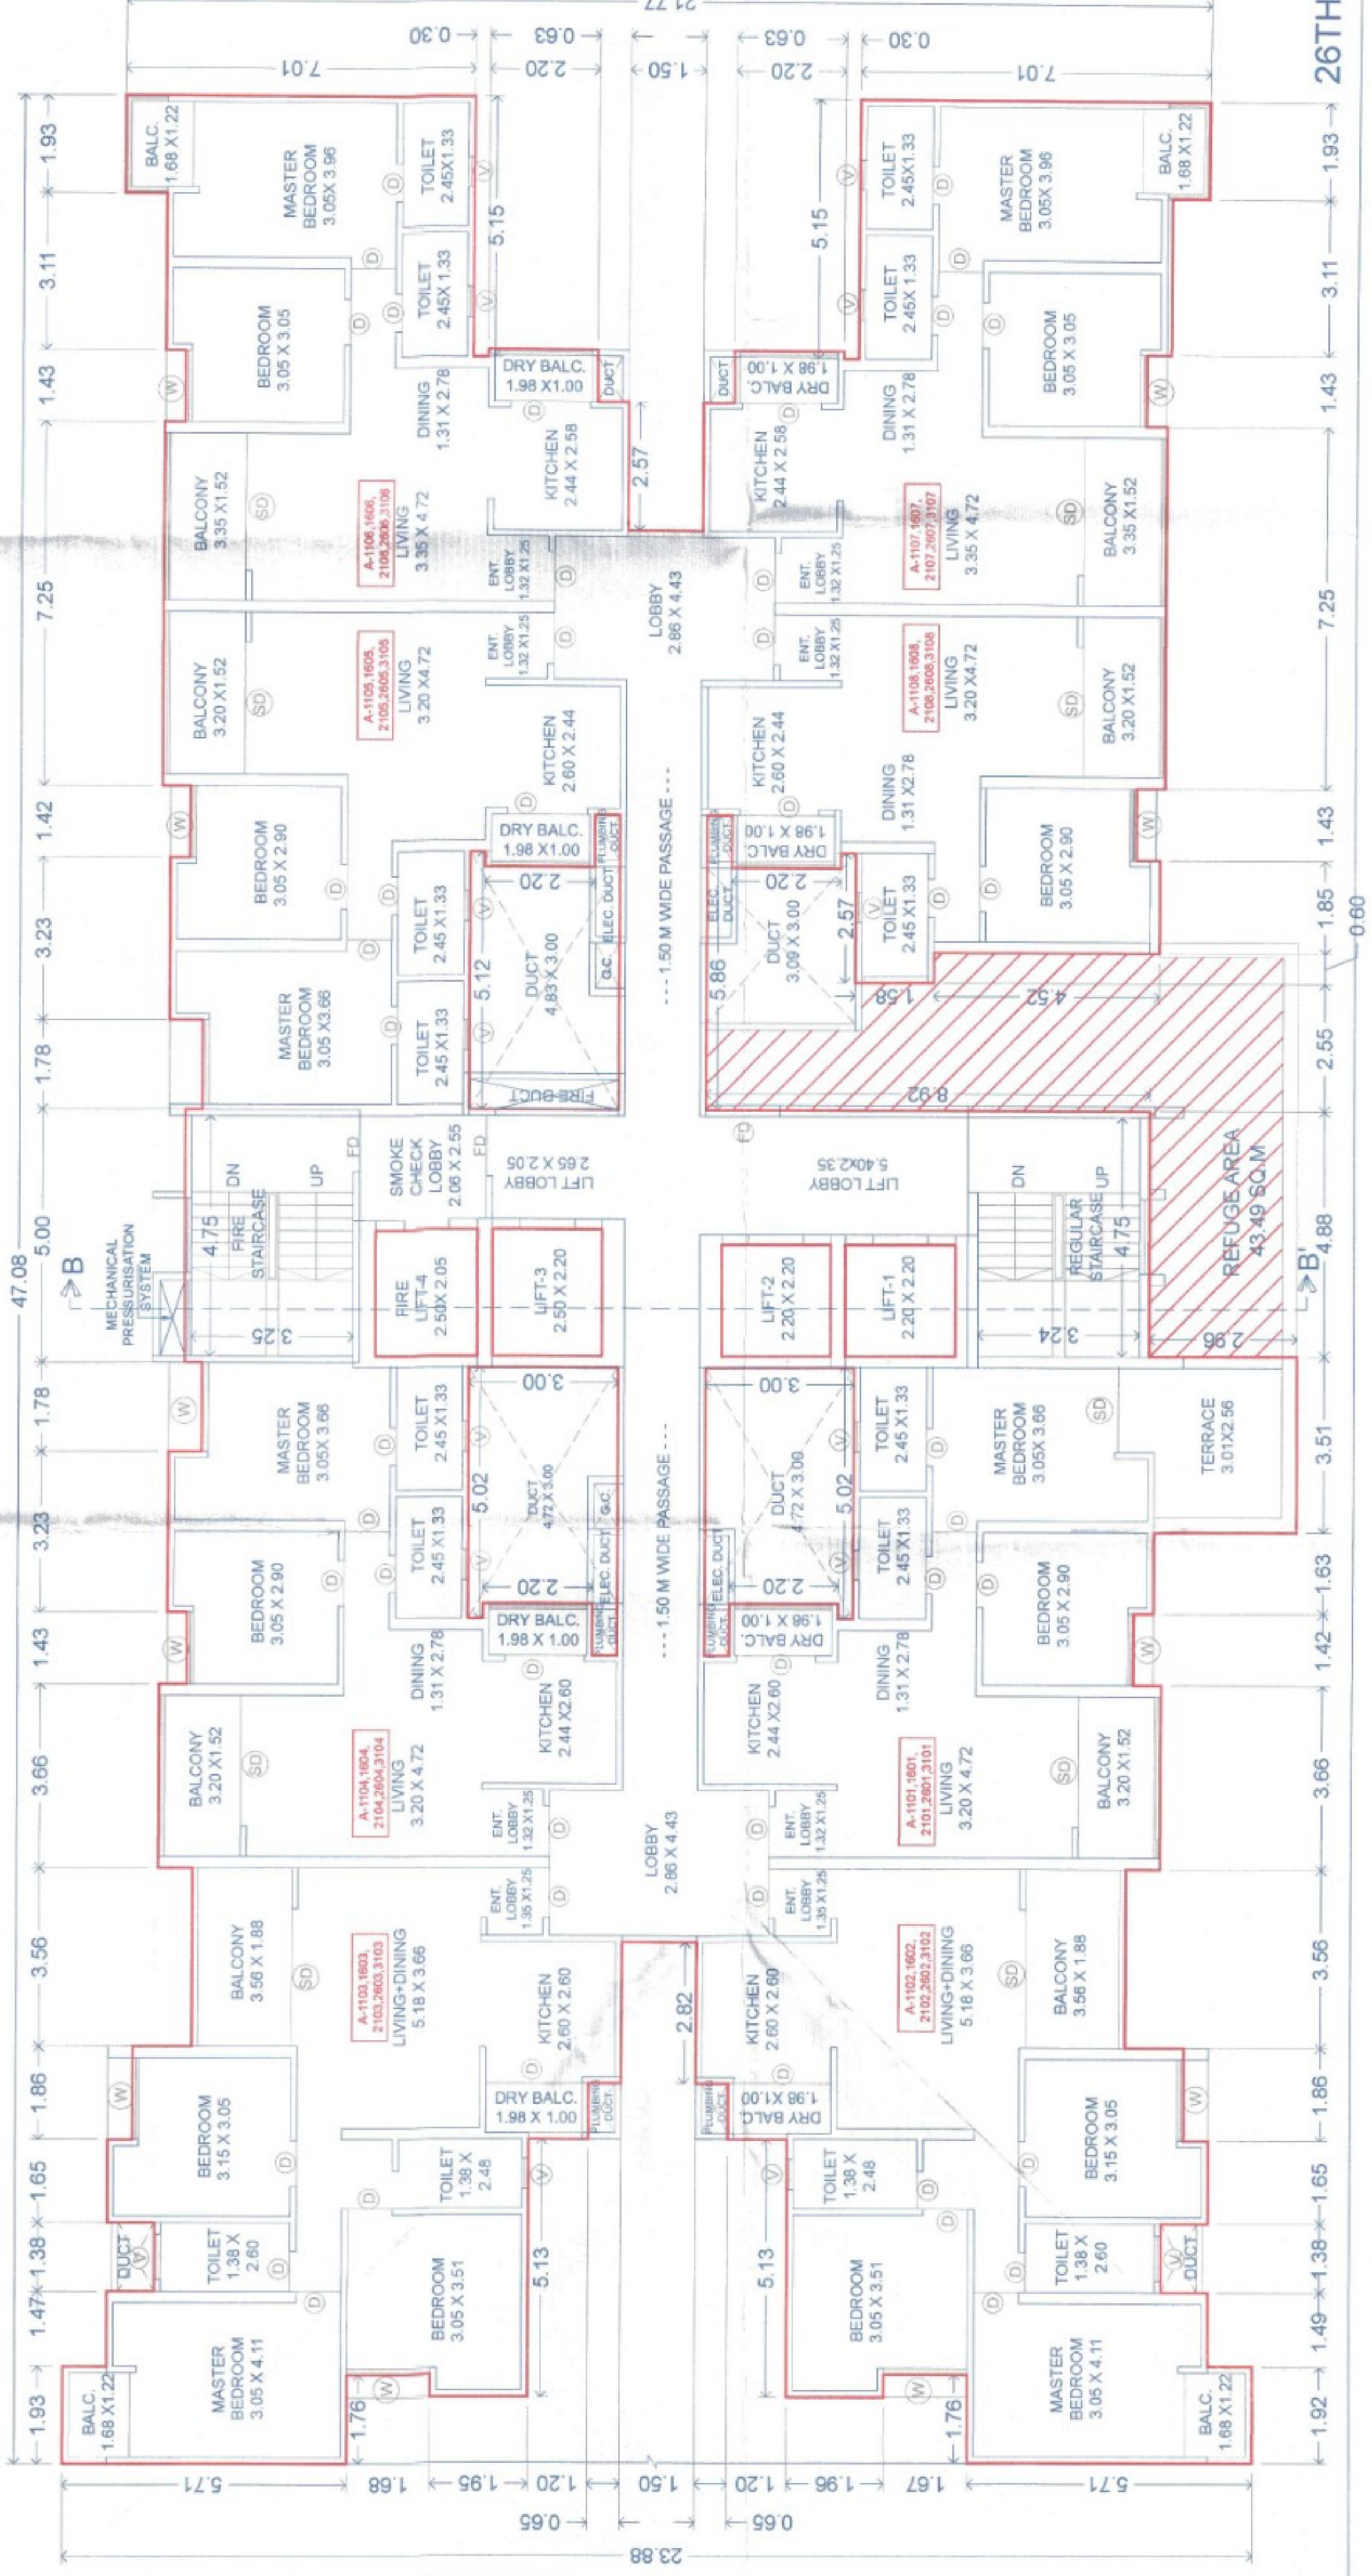

11TH,16TH,21ST,
26TH,AND 31TH FLOOR (RESI.)

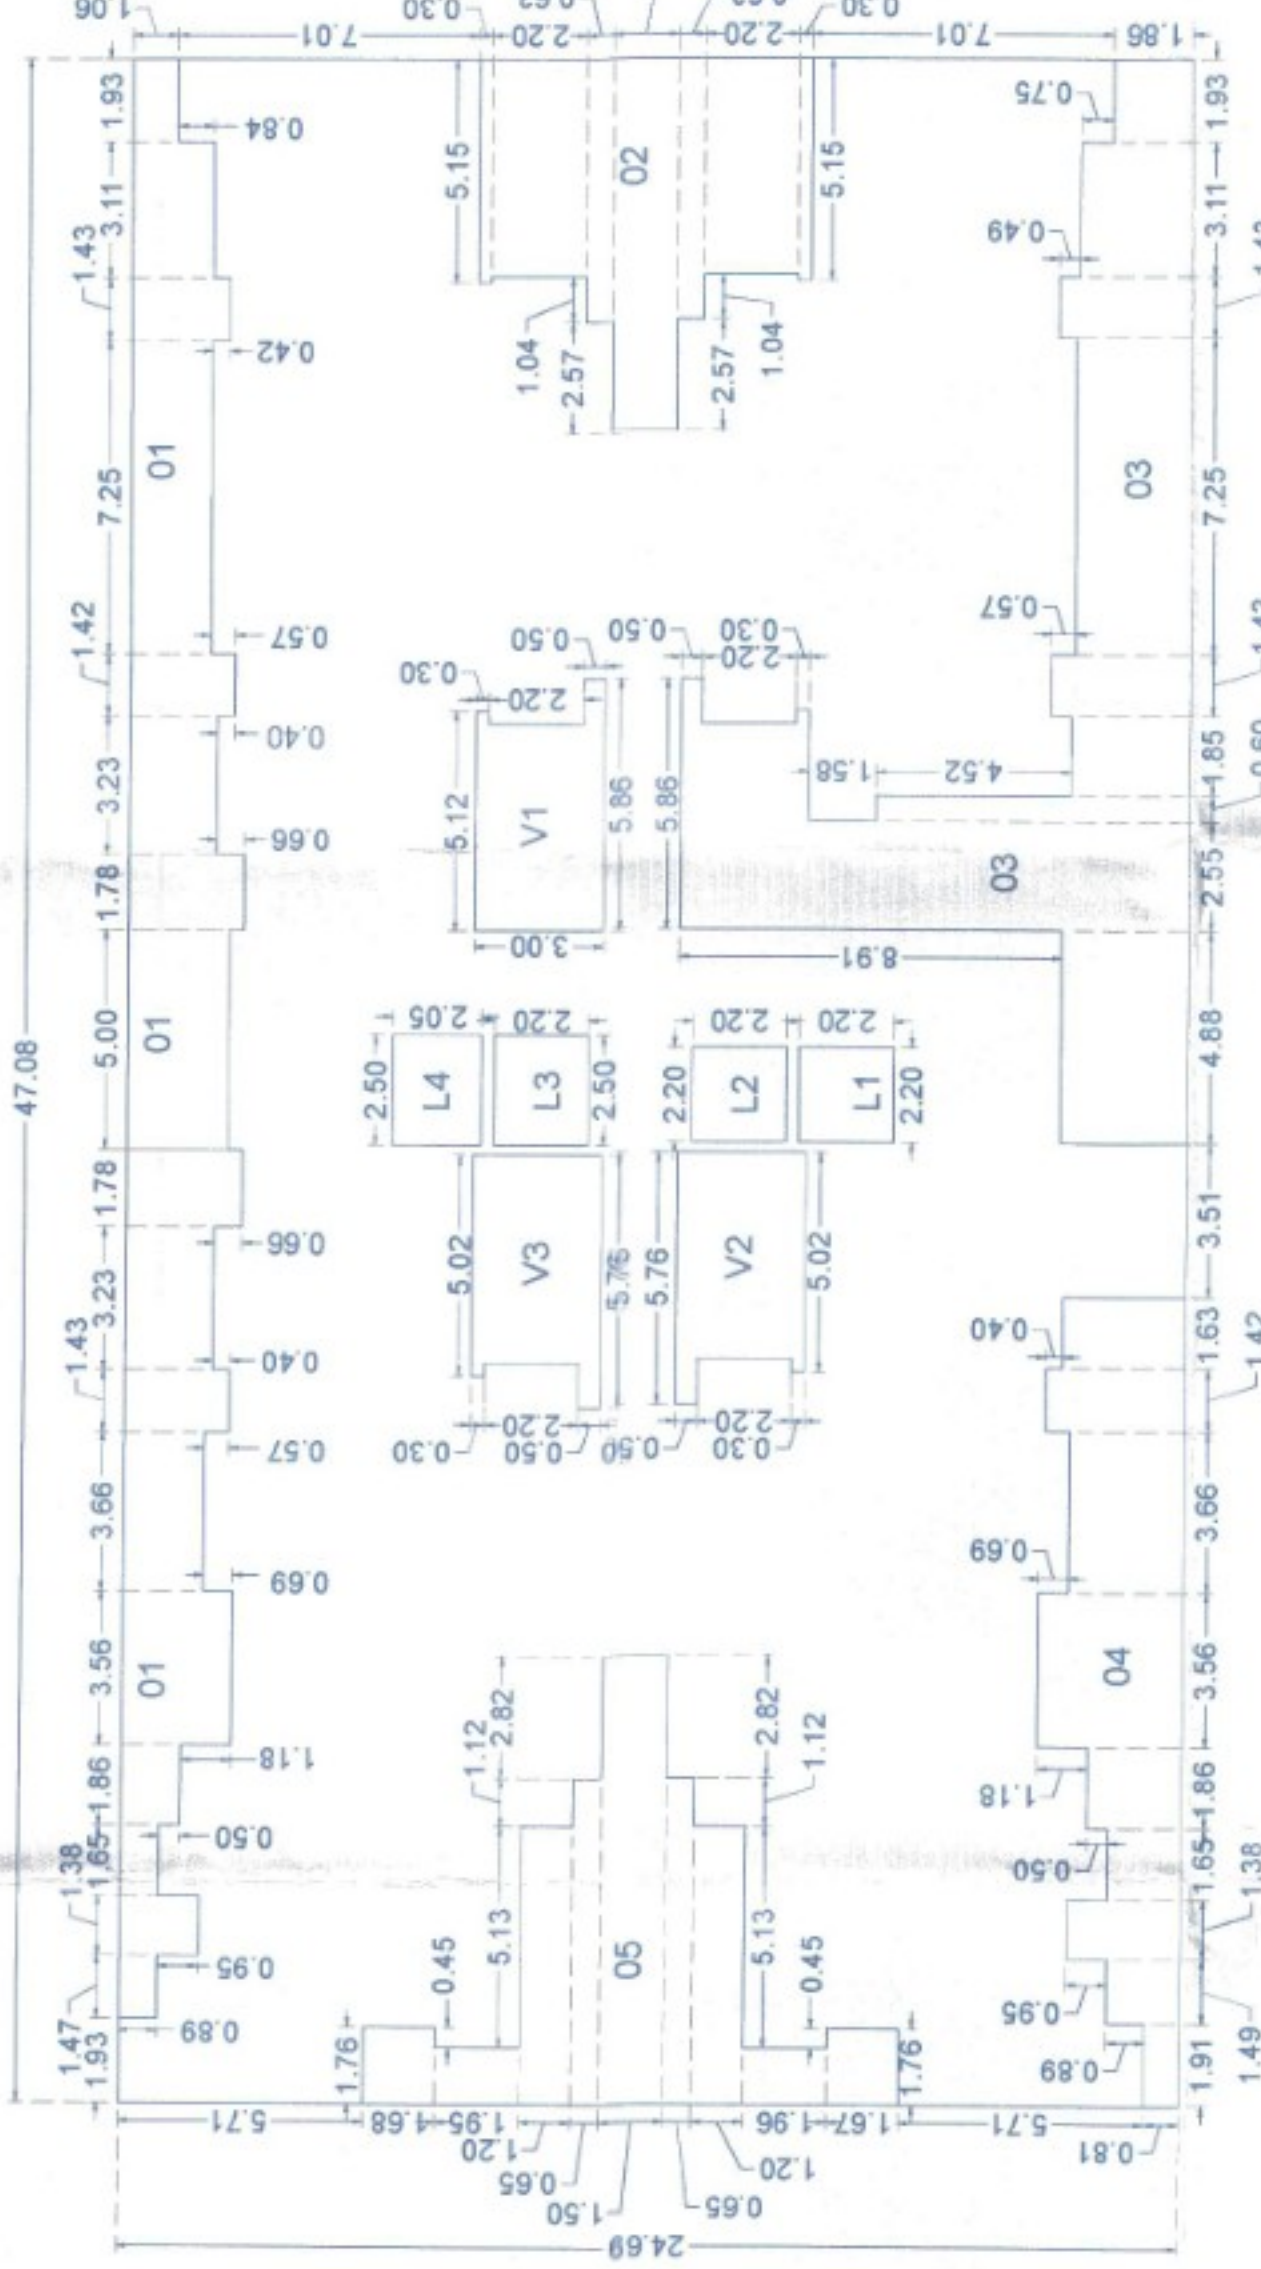

KEY PLAN-11TH,16TH,21ST,
26TH,AND 31TH FLOOR(RESI.)
(SCALE: 1:200)

POLYGON	AREA
A-BLOCK	1162.32
01	90.27
02	45.50
03	101.80
04	45.67
05	51.78
V1	15.06
V2	14.78
V3	14.78
L1	4.84
L2	4.84
L3	5.50
L4	5.13
TOTAL	762.36

OWNERS NAME :-
M/S. CHANDAN CONSTRUCTION THROUGH
MR. ANAND DANDAN AGARWAL

PROJECT :-
SURVEY NO. :- 351, 352, 391, 392, 403
DESCRIPTION :- REGULAR TRACK, VILLAGE - RAVET, PUNE.

INWARD NO. :-

OWNER SIGN :-

NEBULA
ARCHITECTURE

ARCHITECT SIGN :-
AR. PRAMOD CHAVAN

SHEET NO. :- 04/11
DATE :-
29 FEB 2024

SCALE :- 1:100