


BUILDING A

STAMP OF APPROVAL

Sanctioned No. B.P. 1/Ravel/10/2024
Subject to conditions mentioned in the
Office Order No. 22/04/2024
Pimpri
Date: 22/04/2024
O. C. Signed by
City Engineer

POLYGON	AREA
A-BLOCK	799.18
01	48.90
02	45.50
03	47.83
V1	15.06
V2	15.06
V3	14.78
V4	14.78
L1	4.84
L2	4.84
L3	5.00
L4	5.13
TOTAL	577.05


KEY PLAN- 2ND, 3RD, 4TH, AND 5TH FLOOR PLAN (RESI.) (SCALE: 1:200)

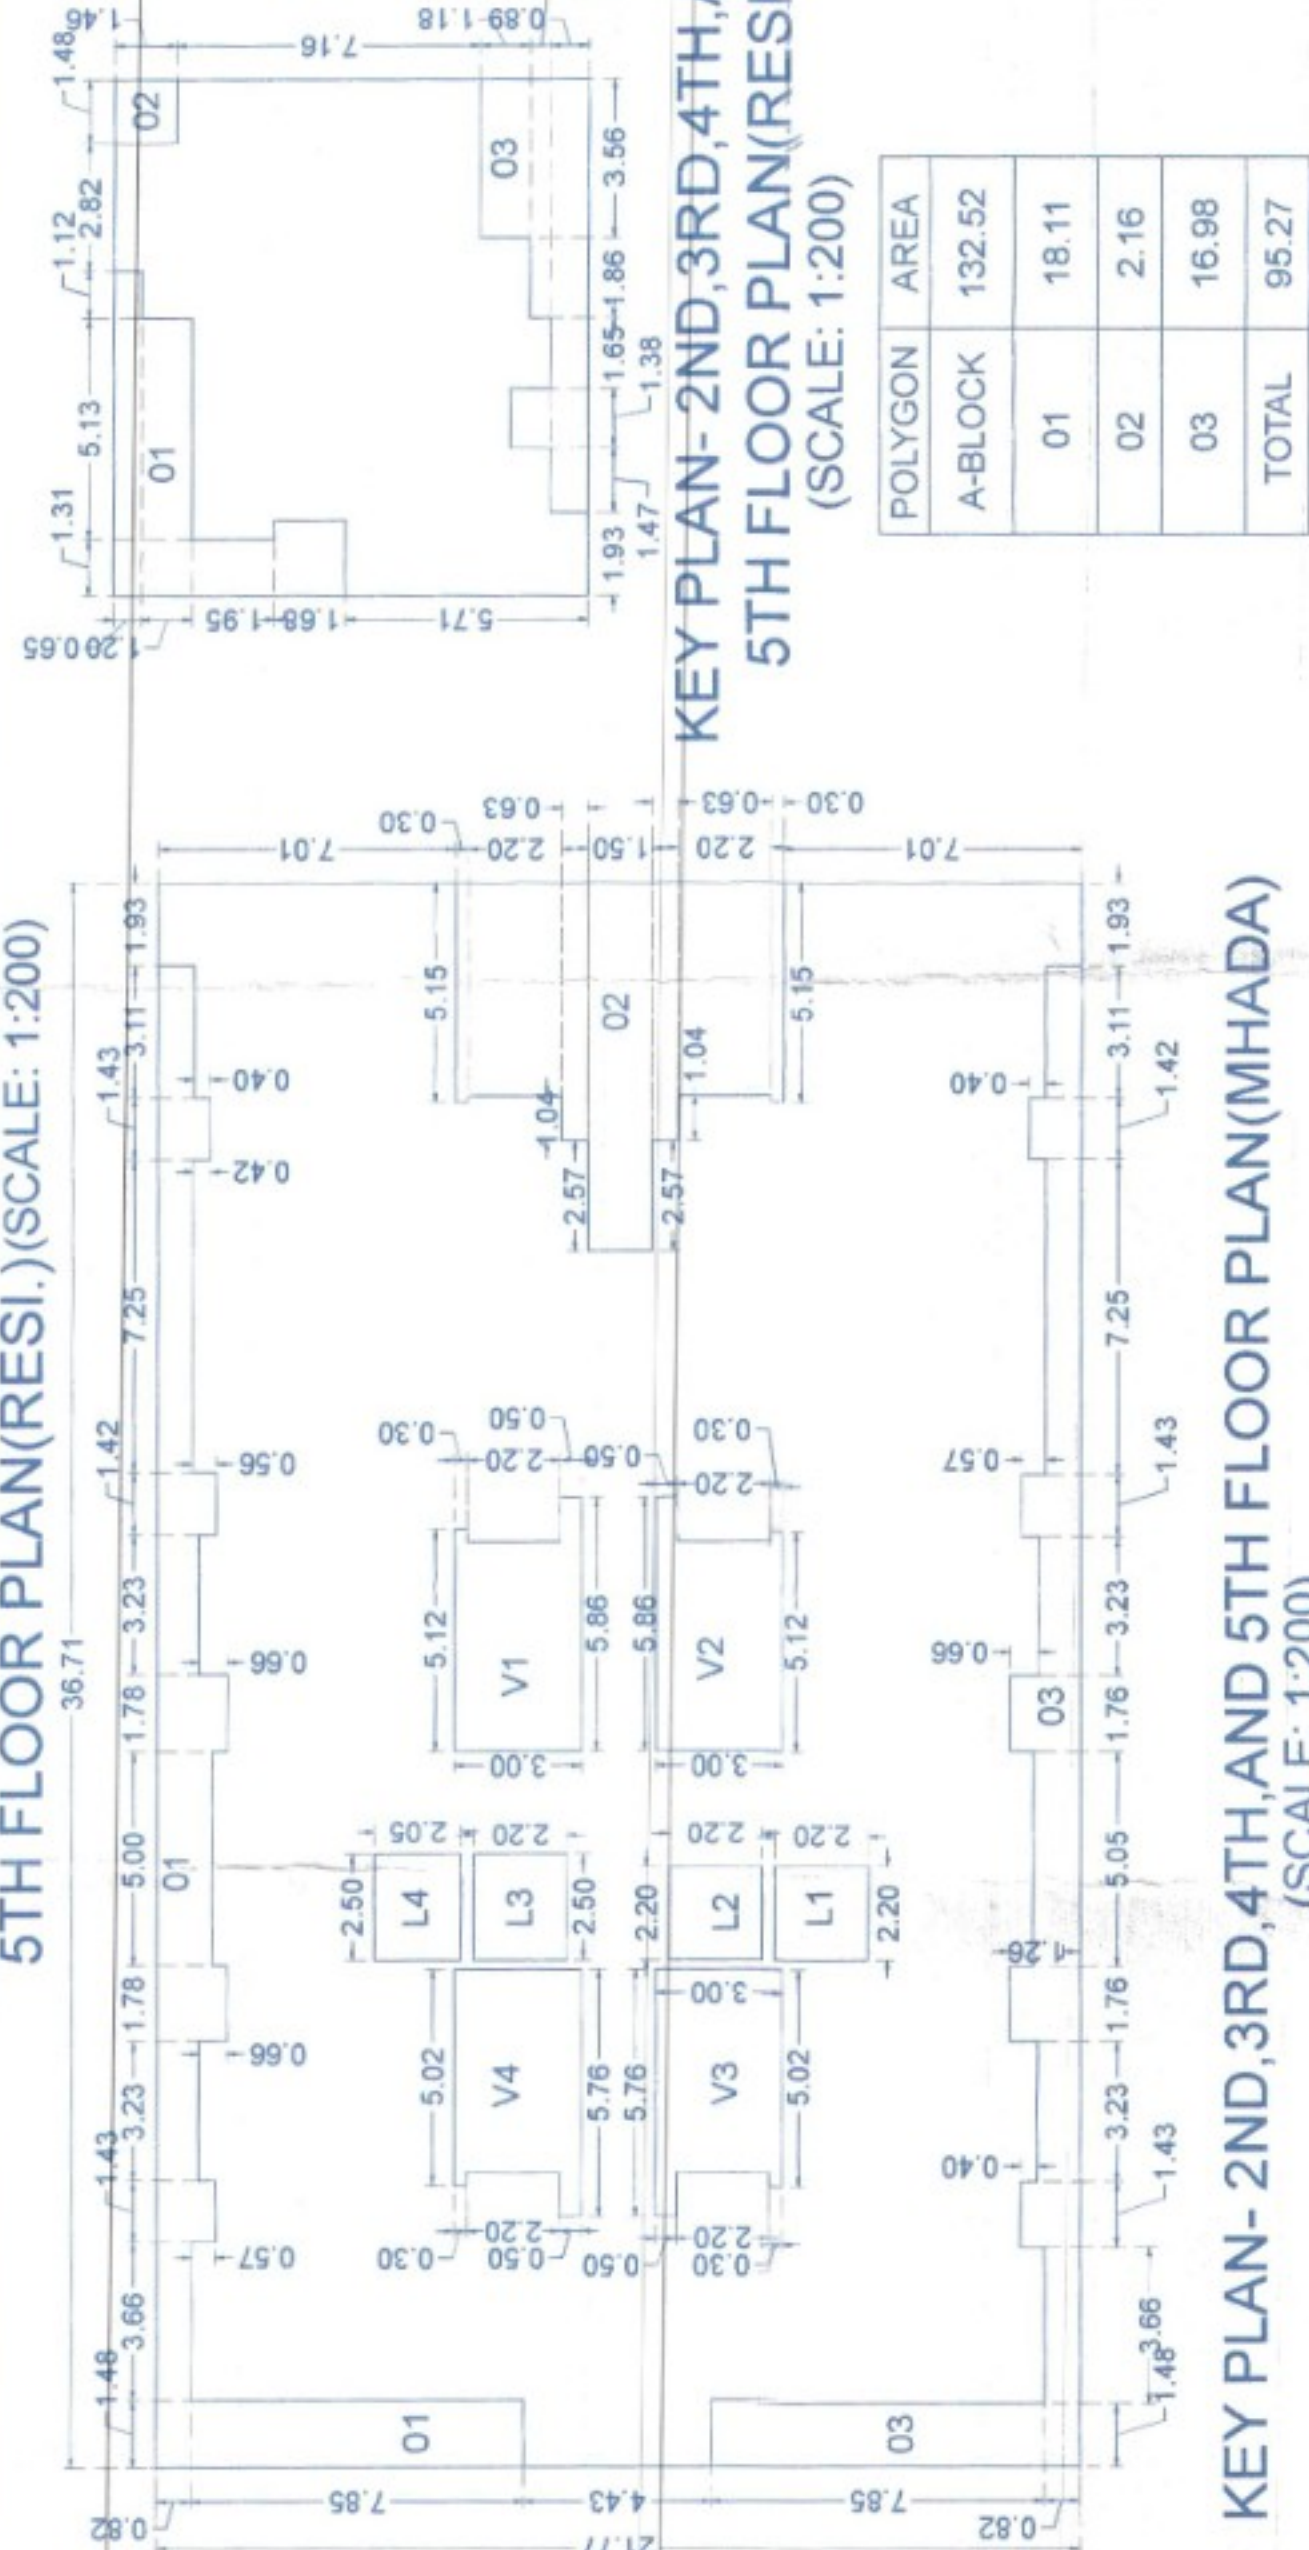

KEY PLAN- 2ND, 3RD, 4TH, AND 5TH FLOOR PLAN (RESI.) (SCALE: 1:200)

POLYGON	AREA
A-BLOCK	132.52
01	18.11
02	2.16
03	16.98
TOTAL	95.27

KEY PLAN- 2ND, 3RD, 4TH, AND 5TH FLOOR PLAN (MHADA) (SCALE: 1:200)

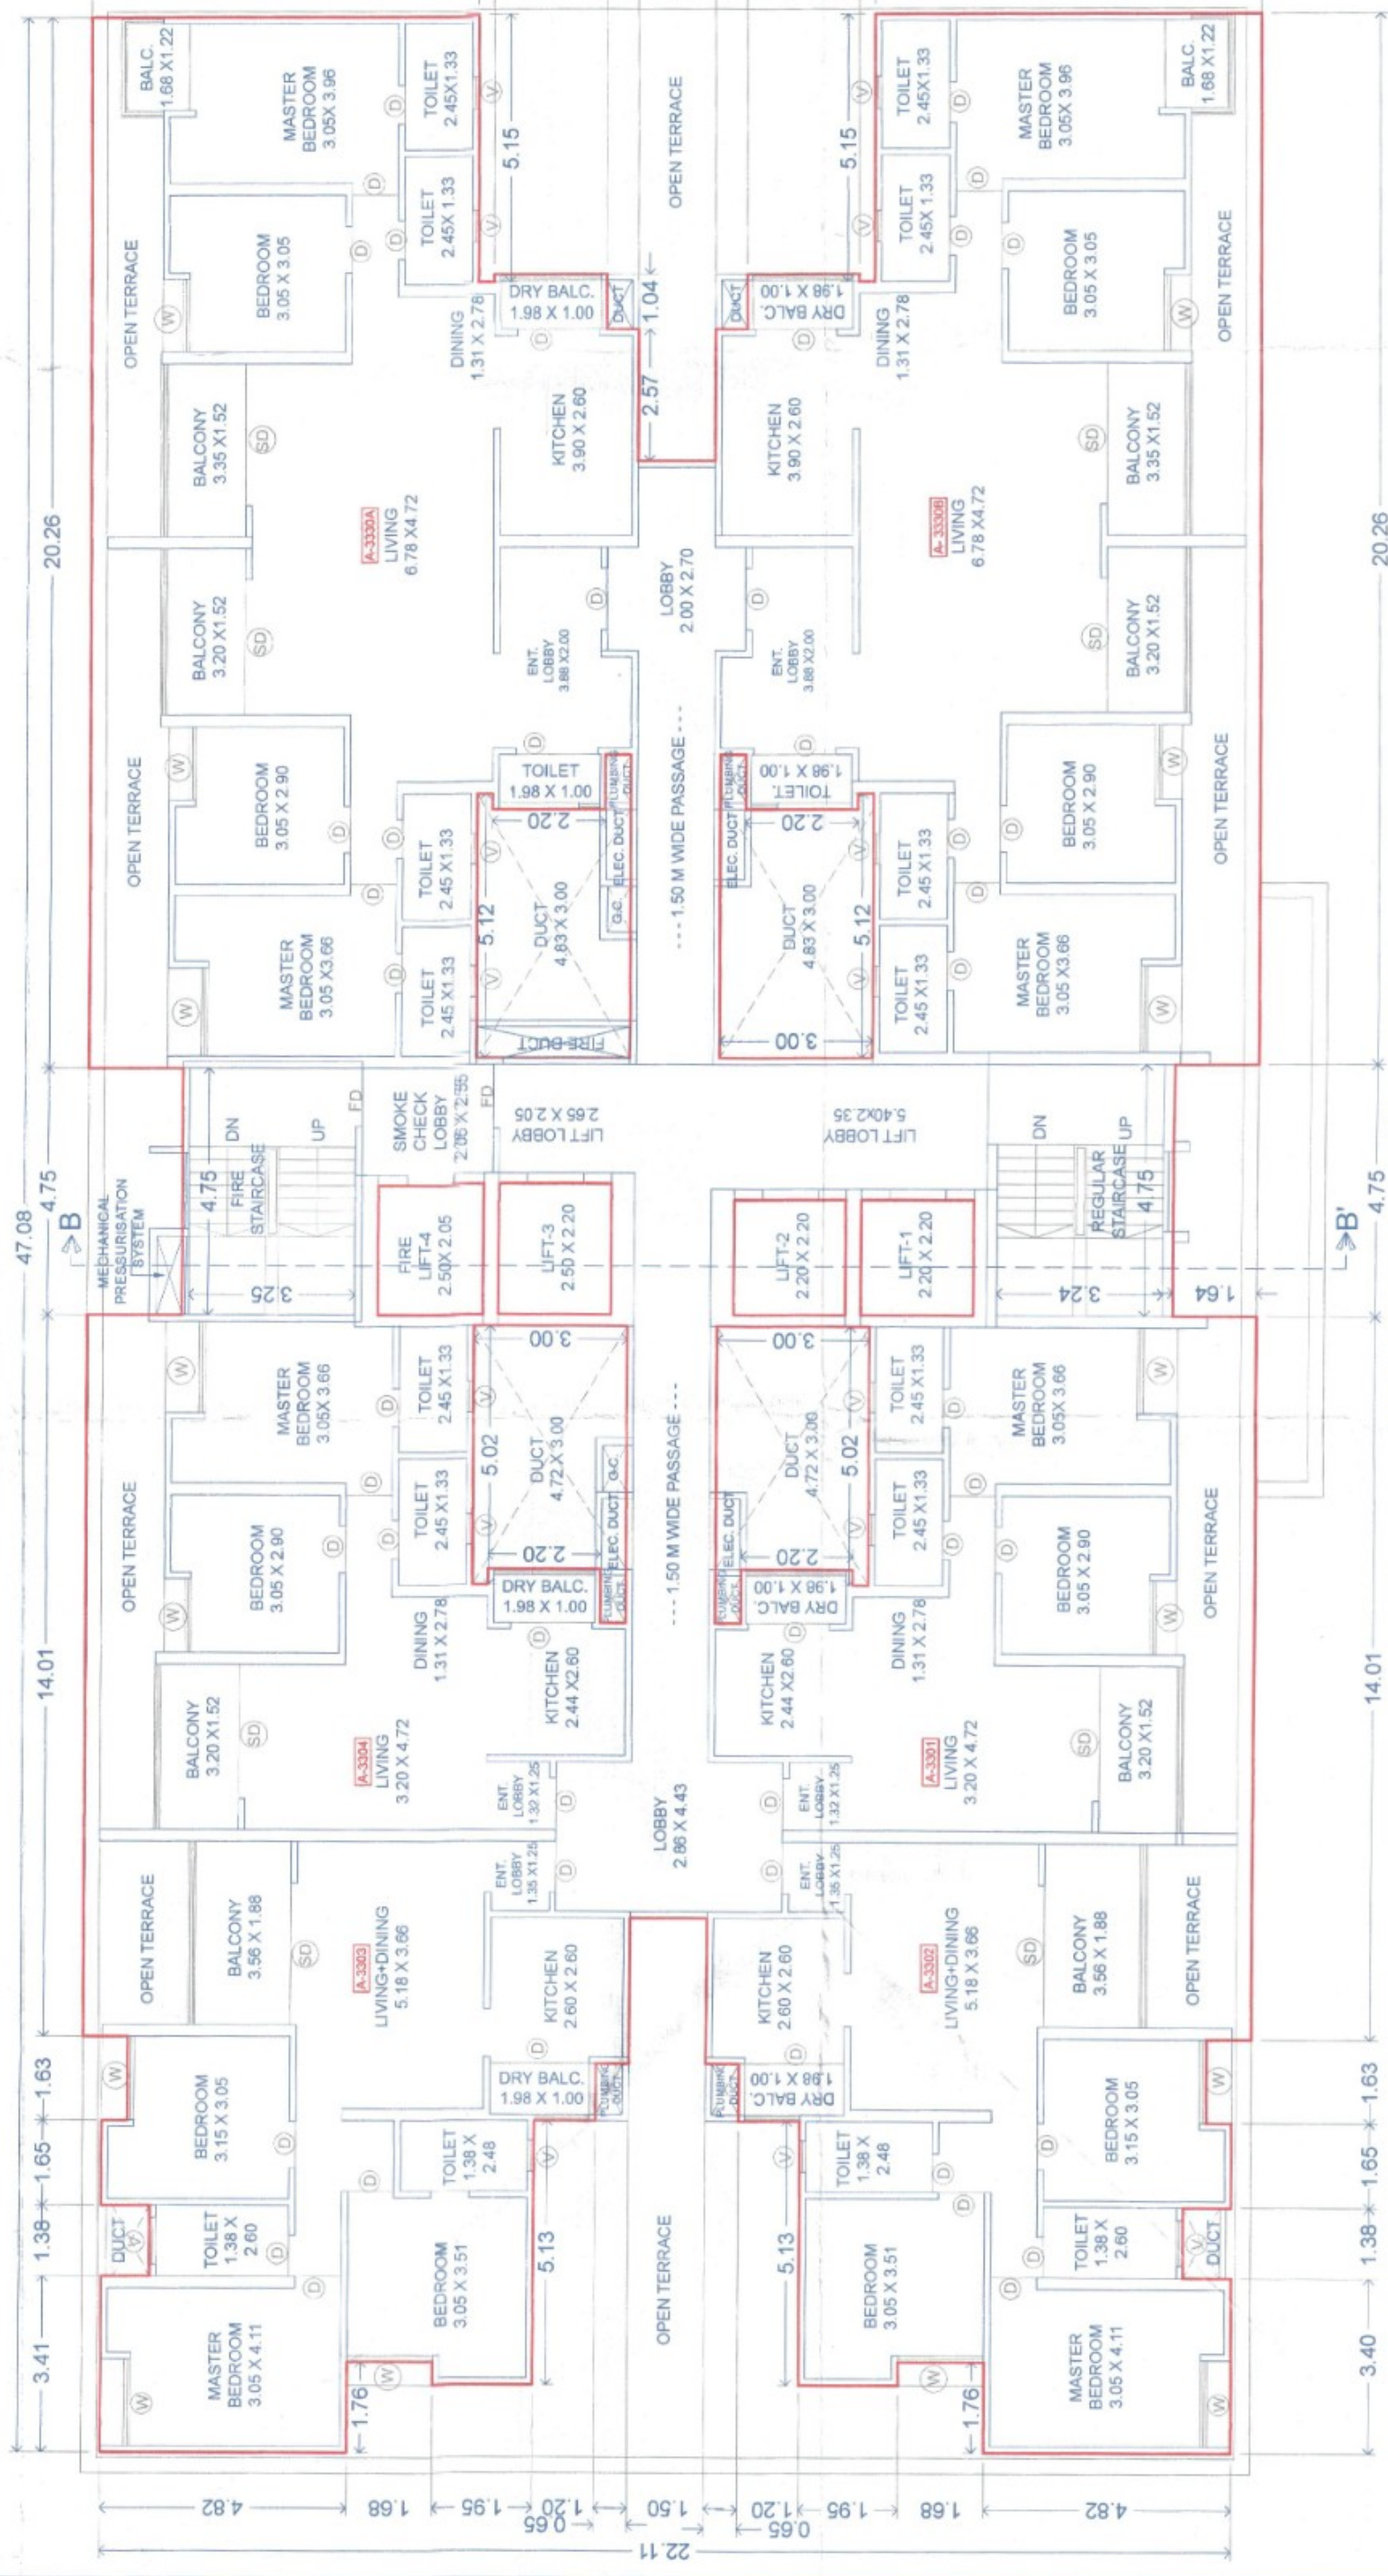

KEY PLAN- 33TH FLOOR PLAN (RESI.) (SCALE: 1:200)

POLYGON	AREA
A-BLOCK	1124.21
01	38.06
02	45.50
03	37.04
04	51.78
V1	15.06
V2	15.06
V3	14.78
V4	14.78
L1	4.84
L2	4.84
L3	5.00
L4	5.13
TOTAL	871.85

33TH FLOOR PLAN (RESI.)

OWNER'S NAME :-
MRS. CERATE CONSTRUCTION THROUGH
MR. ANAND DAYANAND AGARWAL

PROJECT :-
SURVEY NO. :- 35/1, 35/2, 39/1, 39/2, 40/3

DESCRIPTION :- REGULAR TRACK, VILLAGE - RAVET, PUNE.

INWARD NO. :-

OWNER SIGN :-

DATE :- 29 FEB 2024

DRAWN BY :-

KEY NO. :-

ARCHITECT SIGN :-

ARCHITECT NAME :-

SCALE :- 1:100