

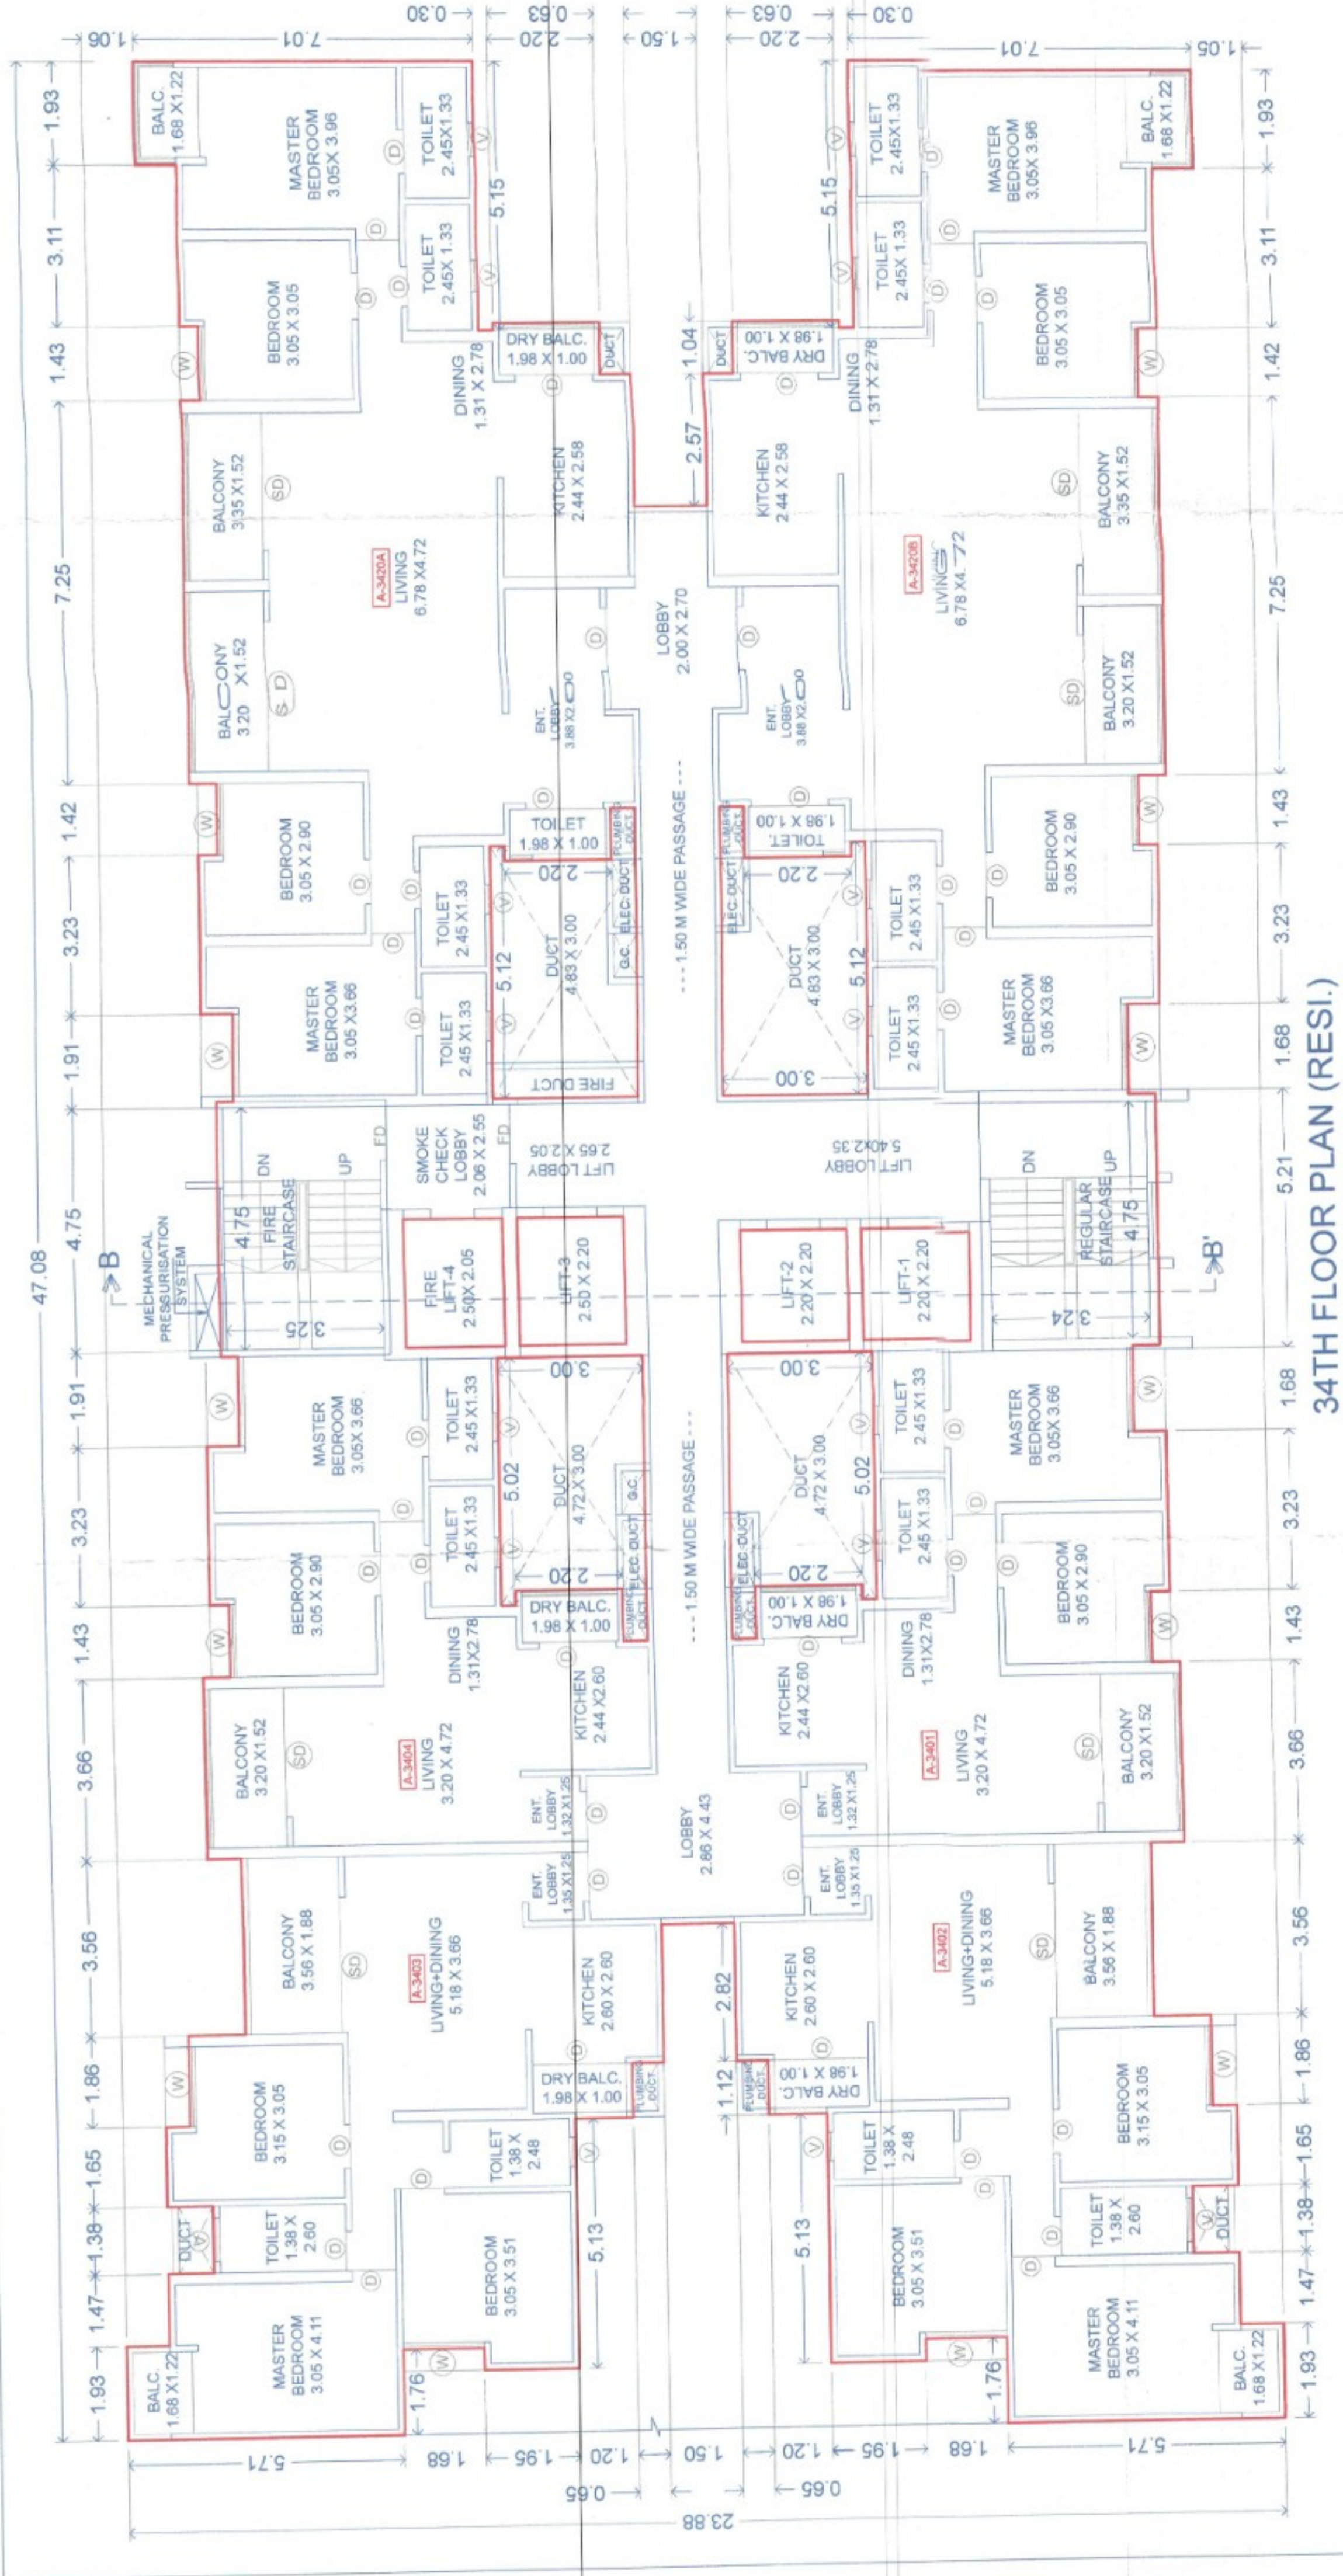


BUILDING A


| POLYGON | AREA    |
|---------|---------|
| A-BLOCK | 1124.21 |
| 01      | 90.28   |
| 02      | 45.50   |
| 03      | 89.07   |
| 04      | 51.78   |
| V1      | 15.06   |
| V2      | 15.06   |
| V3      | 14.78   |
| V4      | 14.78   |
| L1      | 4.84    |
| L2      | 4.84    |
| L3      | 5.50    |
| L4      | 5.13    |
| TOTAL   | 767.59  |

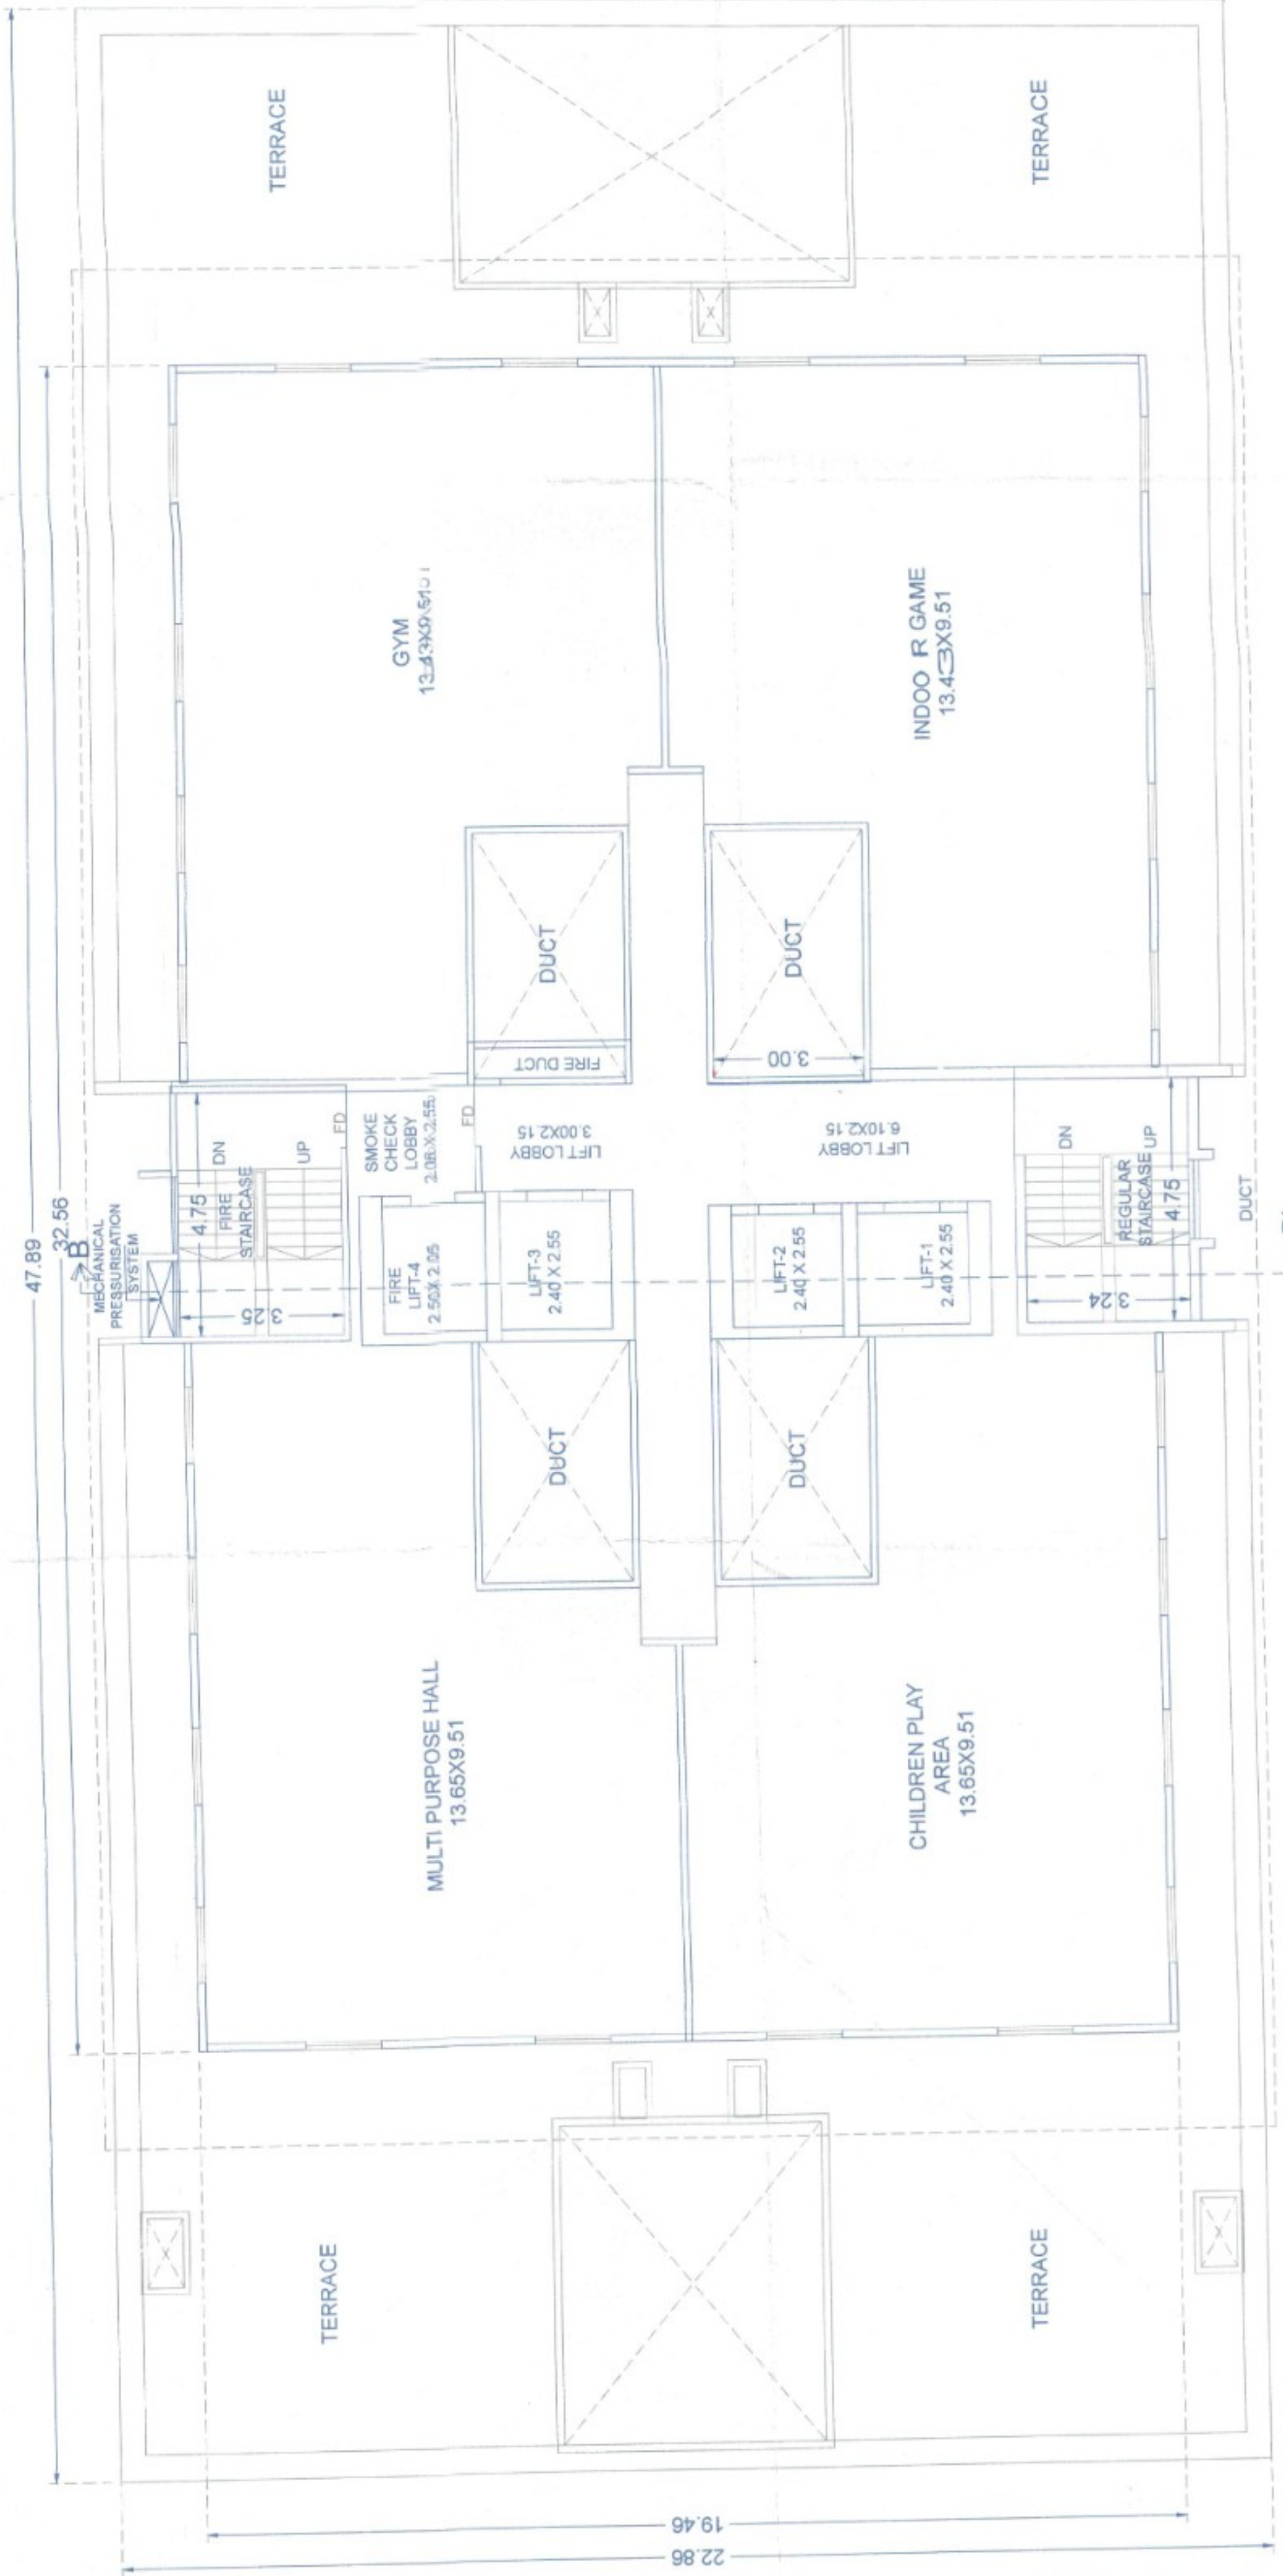

KEY PLAN-34TH FLOOR PLAN (RESI.)

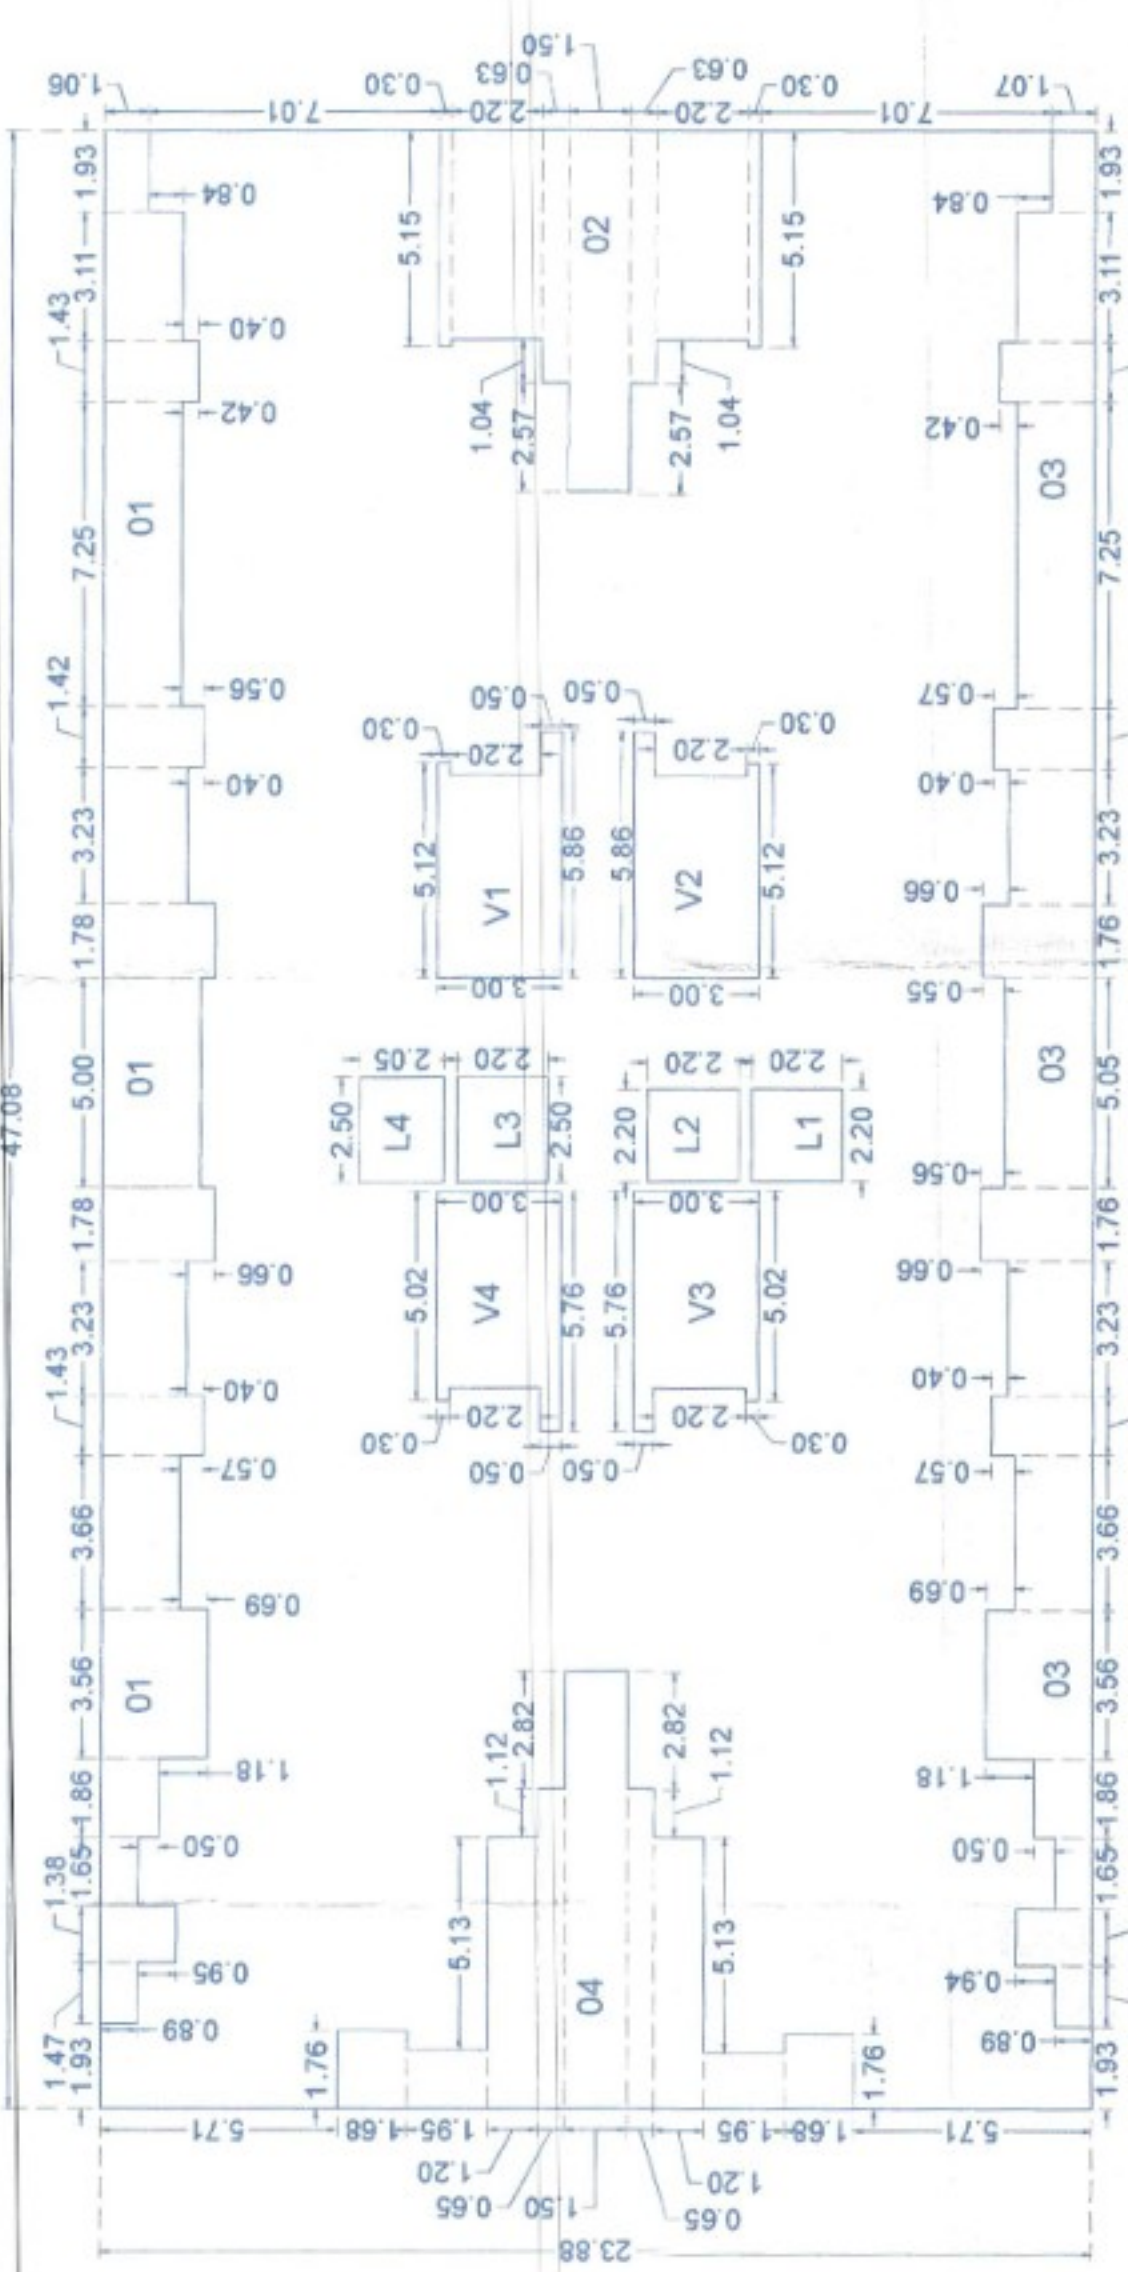

TERRACE FLOOR PLAN (SCALE 1:200)

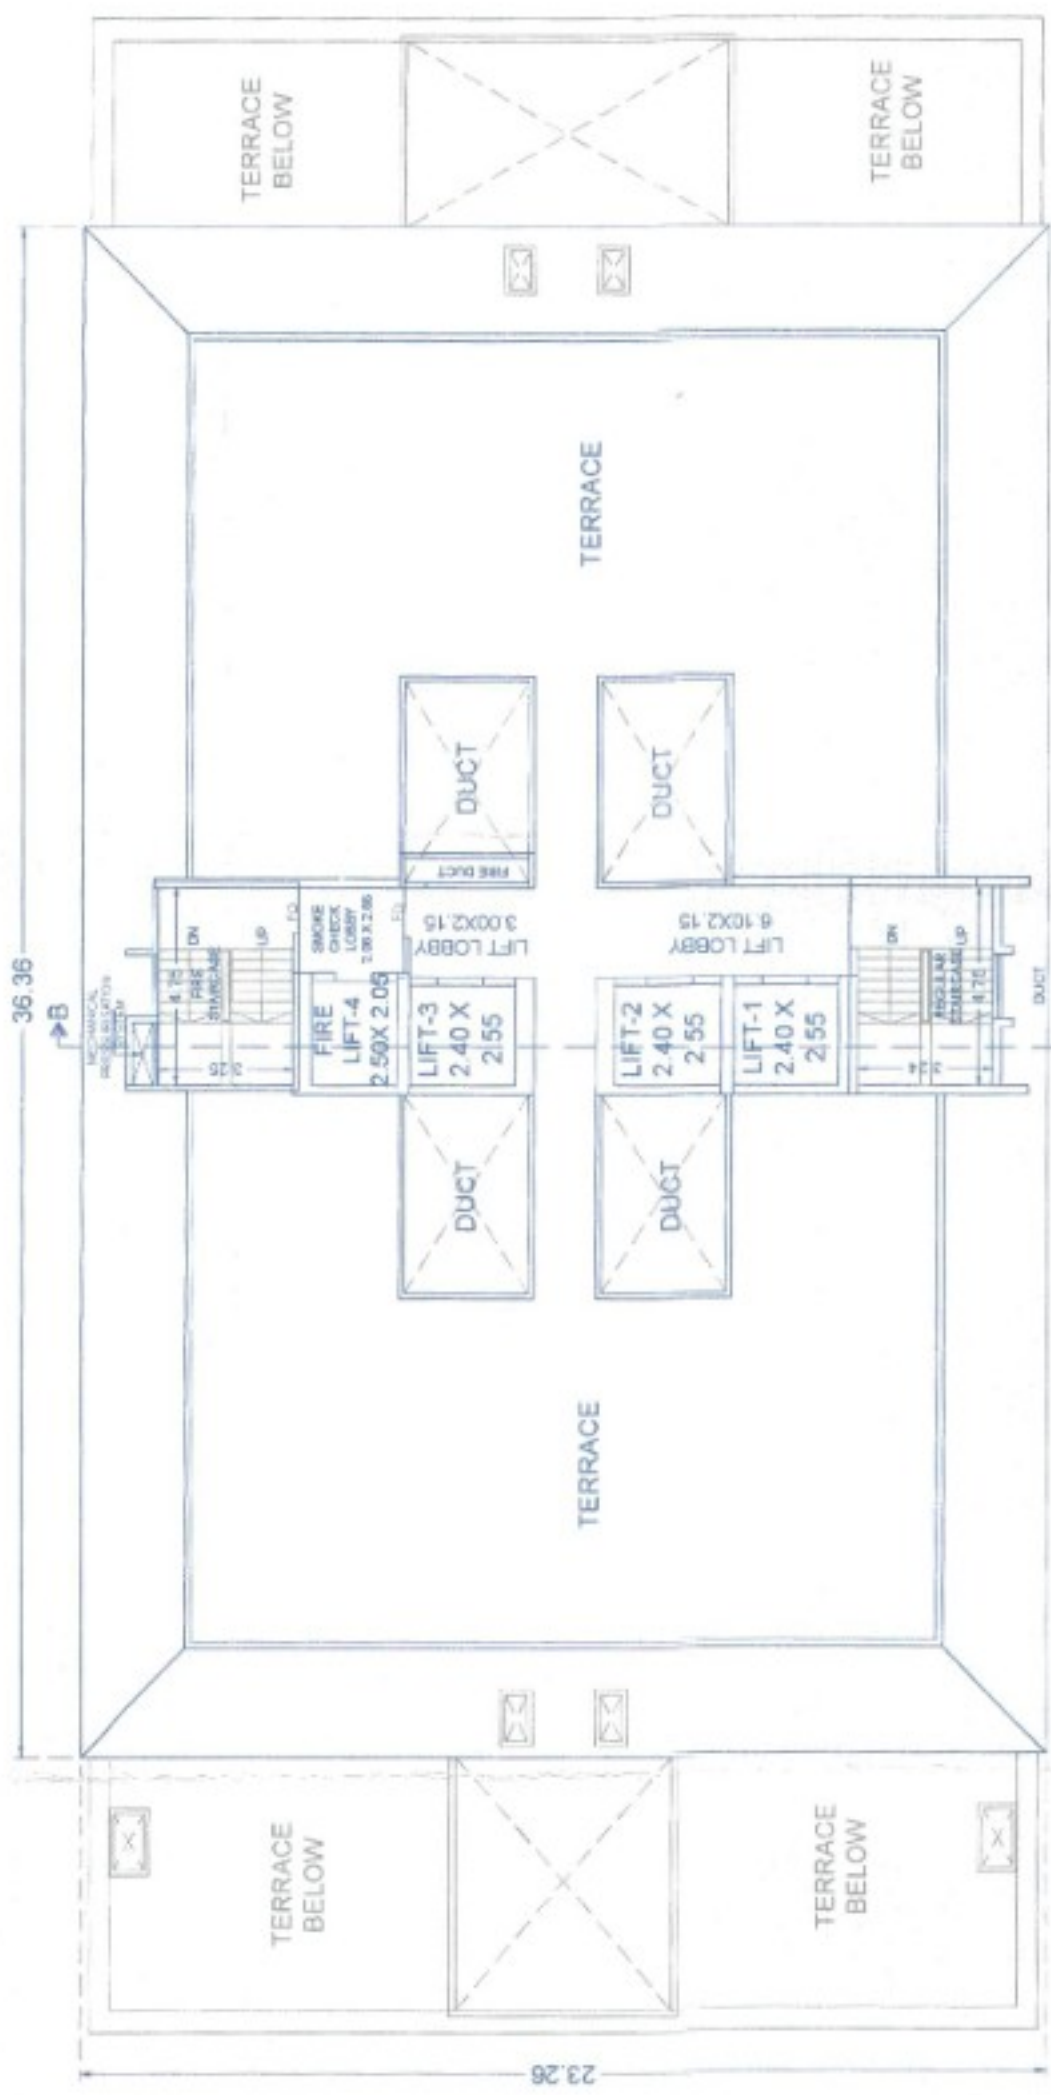

STAMP OF APPROVAL

Sanctioned No. B.P/Ravet/110/2024  
Subject to conditions mentioned in the  
Office Order No. 22/04/2024  
Pimpri  
Date 22/04/2024  
O. C. Signed by  
City Engineer  
For C.E. Engineer  
Building Department  
Pimpri, Pune-18.

|   |                                        |
|---|----------------------------------------|
| OWNER'S NAME :-<br>MR. CERATEC CONSTRUCTION THROUGH<br>MR. ANAND DAYANAND AGARWAL                         | OWNER'S KON :-<br>A-D-R                |
| PROJECT :-<br>SURVEY NO. - 351, 352, 351, 352, 403<br>DESCRIPTION :- REGULAR TRACK VILLAGE - RAVET, PUNE. |                                        |
| INWARD NO. :-                                                                                             |                                        |
| SHEET NO. - 07/11                                                                                         | DATE :-<br>29 FEB 2024                 |
| KEY NO. -                                                                                                 | ARCHITECT SIGN :-<br>AR. PRANCO CHAVAN |
| SCALE :- 1:100                                                                                            |                                        |