

BUILDING B


STAMP OF APPROVAL

Sanctioned No. B.P.Ravt/110/2024
Subject to conditions mentioned in the
Office Order No. 22/04/2024
even dated 22/04/2024
Pimpri
Date 22/04/2024

O.C. Signed by
City Engineer

City Engineer
Pimpri, Pune-411005

POLYGON	AREA
A-BLOCK	1185.14
01	1.22
02	1.52
03	51.17
04	1.52
05	1.22
06	70.62
07	1.22
08	1.52
09	51.17
10	1.52
11	1.22
12	69.52
TOTAL	852.10

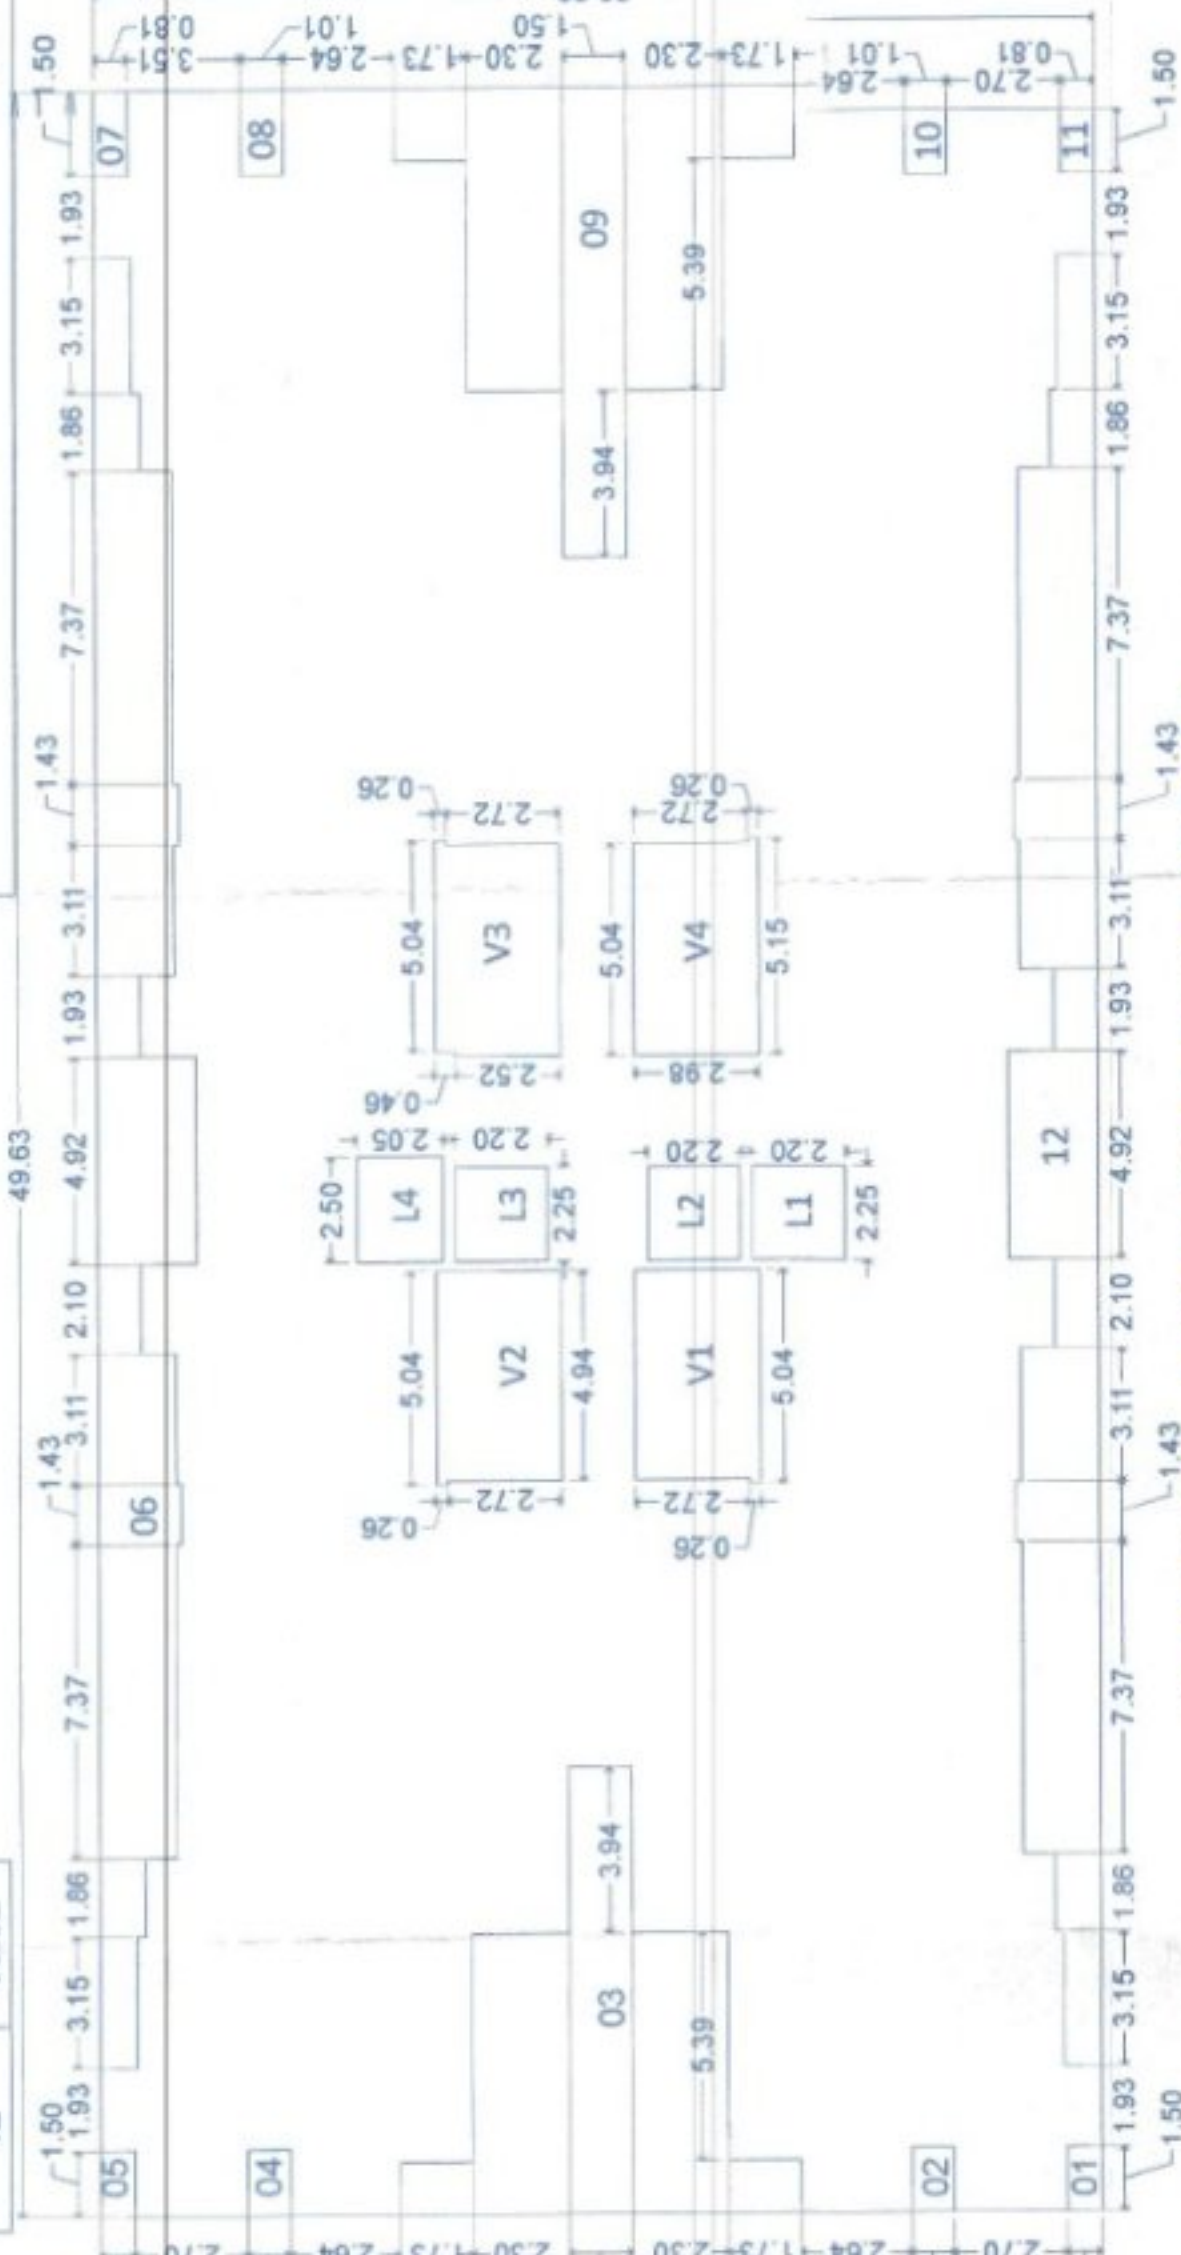

KEY PLAN-1ST FLOOR PLAN (RESI.)
(SCALE: 1:200)

POLYGON	AREA
A-BLOCK	134.24
01	17.65
02	1.41
03	1.34
04	11.74
05	1.98
TOTAL	100.12

POLYGON	AREA
A-BLOCK	134.24
01	17.65
02	1.41
03	1.34
04	11.74
05	1.98
TOTAL	100.12

KEY PLAN-2ND & 3RD FLOOR PLAN
(RESI.)
(SCALE: 1:200)

POLYGON	AREA
A-BLOCK	134.2364
01	17.7
02	1.41
03	1.34
04	11.7
05	1.98
TOTAL	100.12

POLYGON	AREA
A-BLOCK	134.24
01	17.65
02	1.41
03	1.34
04	11.74
05	1.98
TOTAL	100.12

KEY PLAN-2ND & 3RD FLOOR PLAN
(RESI.) (SCALE: 1:200)

OWNERS NAME -
M/S. CEAT/EC CONSTRUCTION THROUGH
MR. ANAND DAVANAGARWAL

PROJECT :-
SURVEY NO. :- 351, 352, 351, 352, 403

DESCRIPTION :- REGULAR TRACK VILLAGE -RAVET, PUNE.

INWARD NO. :-

SHEET NO. :- 08 / 11

DRAWN BY :-

DATE :- 29 FEB 2024

ARCHITECT SIGN -
AR. PRANOD CHAVAN

SCALE :- 1:100

POLYGON	AREA
A-BLOCK	623.10
01	19.98
02	19.98
03	6.51
04	20.01
05	20.01
TOTAL	451.61

POLYGON	AREA
A-BLOCK	623.10
01	19.98
02	19.98
03	6.51
04	20.01
05	20.01
TOTAL	451.61

POLYGON	AREA
A-BLOCK	623.10
01	19.98
02	19.98
03	6.51
04	20.01
05	20.01
TOTAL	451.61

1ST FLOOR PLAN (RESI.)

