


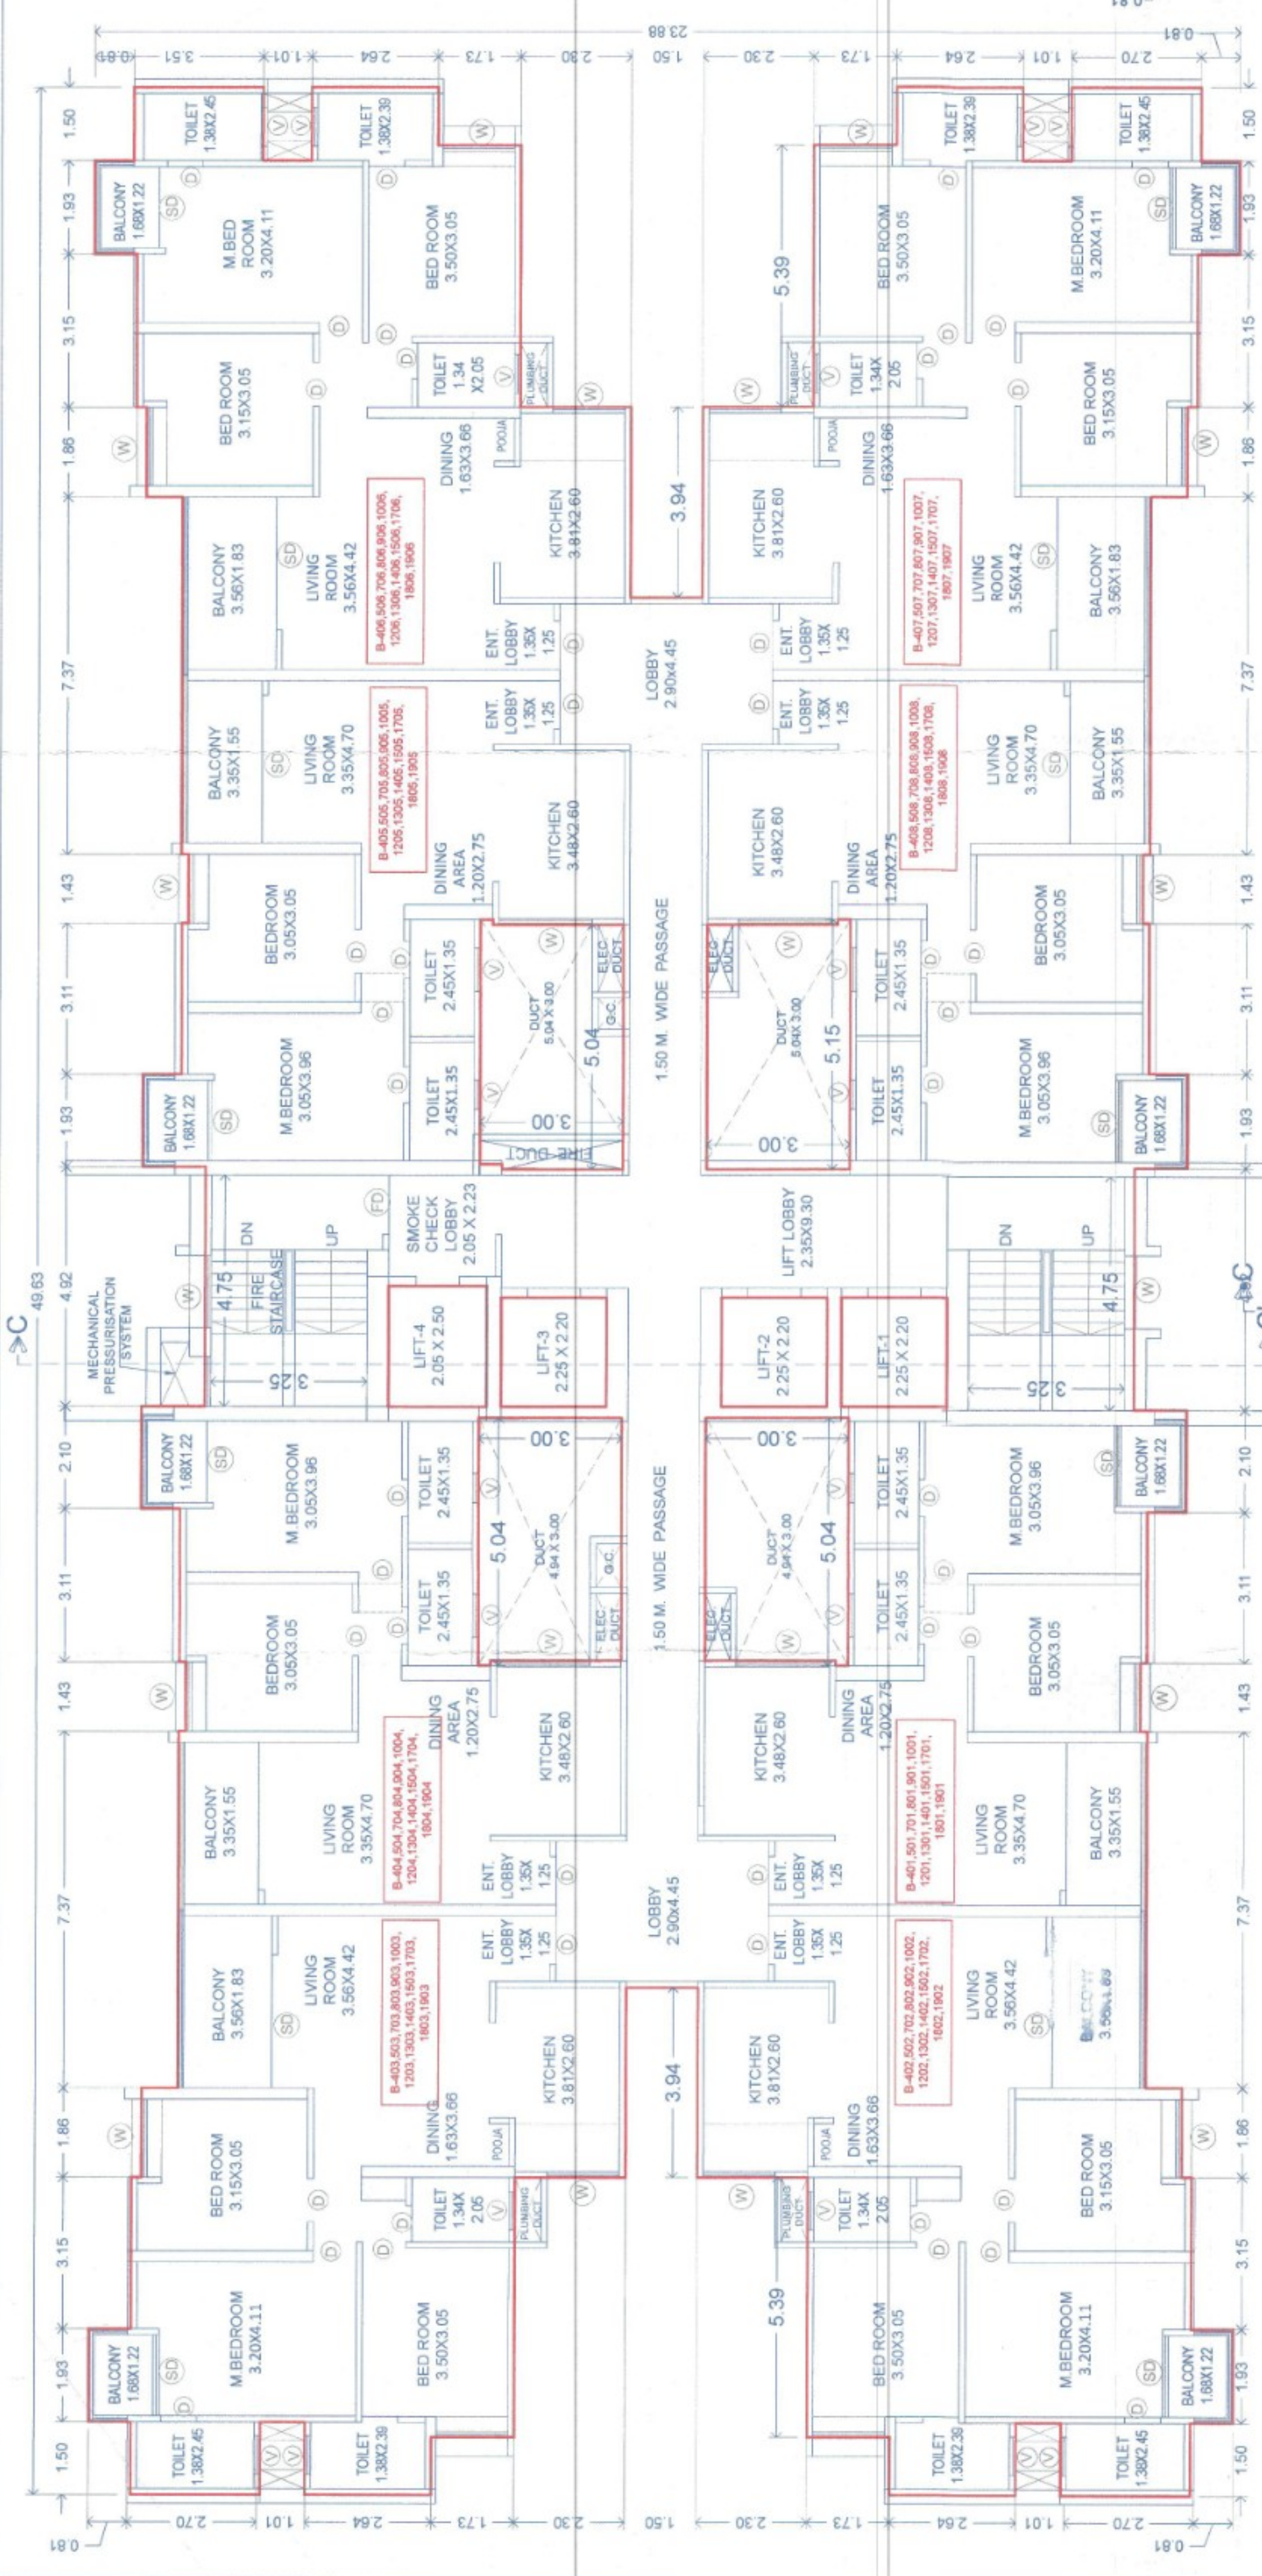

B BUILDING TYPICAL- 4TH,5TH,7TH,8TH,9TH,10TH,12TH,13TH,14TH,15TH,17TH,18TH,19TH FLOOR PLAN

BUILDING B

POLYGON	AREA
V1	14.75
V2	14.75
V3	15.02
V4	15.07
L1	4.95
L2	4.95
L3	4.95
L4	5.13
TOTAL	852.10

A-BLOCK	AREA
01	1185.14
02	1.22
03	1.52
04	51.17
05	1.22
06	70.62
07	1.22
08	1.52
09	51.17
10	1.52
11	1.22
12	69.52

STAMP OF APPROVAL

Sanctioned No. B.P./Ravet/110/2024

Subject to conditions mentioned in the

Office Order No. 22/04/2024

even dated 22/04/2024

Pinpoint

Date: 22/04/2024

O. C. Signed by

City Engineer

KEY PLAN

4TH,5TH,7TH,8TH,9TH,10TH,12TH,13TH,14TH,15TH,17TH,18TH,19TH FLOOR PLAN

B BUILDING TYPICAL 6th,11th,16th REFUGE FLOOR PLAN

KEY PLAN

6th,11th,16th REFUGE FLOOR PLAN

POLYGON

AREA

A-BLOCK	1185.14
01	1.22
02	1.52
03	51.17
04	1.52
05	1.22
06	70.62
07	1.22
08	1.52
09	51.17
10	1.52
TOTAL	826.38

OWNER'S NAME :-

M/S. CERATE CONSTRUCTION THROUGH

MR. ANAND DAVANAND AGARWAL

PROJECT :-

SURVEY NO. :- 351, 352, 391, 392, 403

DESCRIPTION :-

REGULAR TRACK, VILLAGE -RAVET, PUNE

INWARD NO. :-

SHEET NO. :- 09 / 11

DATE :-

29 FEB 2024

DRAWN BY :-

KEY NO. :-

ARCHITECT SIGN :-

AR PRAMOD CHAVAN

NEBULA

ARCHITECTURE

SCALE :- 1:100

BUILDING B

POLYGON	AREA
V1	14.75
V2	14.75
V3	15.02
V4	15.07
L1	4.95
L2	4.95
L3	4.95
L4	5.13
TOTAL	852.10

A-BLOCK	AREA
01	1185.14
02	1.22
03	1.52
04	51.17
05	1.22
06	70.62
07	1.22
08	1.52
09	51.17
10	1.52
11	1.22
12	69.52

STAMP OF APPROVAL

Sanctioned No. B.P./Ravet/110/2024

Subject to conditions mentioned in the

Office Order No. 22/04/2024

even dated 22/04/2024

Pinpoint

Date: 22/04/2024

O. C. Signed by

City Engineer

KEY PLAN

4TH,5TH,7TH,8TH,9TH,10TH,12TH,13TH,14TH,15TH,17TH,18TH,19TH FLOOR PLAN