

BUILDING B


STAMP OF APPROVAL

Sanctioned No. B.P/Ravet/100/2024
Subject to conditions mentioned in the
Office Order No.
even dated 22/04/2024
Plimpri
Date: 22-04-2024




O. C. Signed by
City Engineer

for

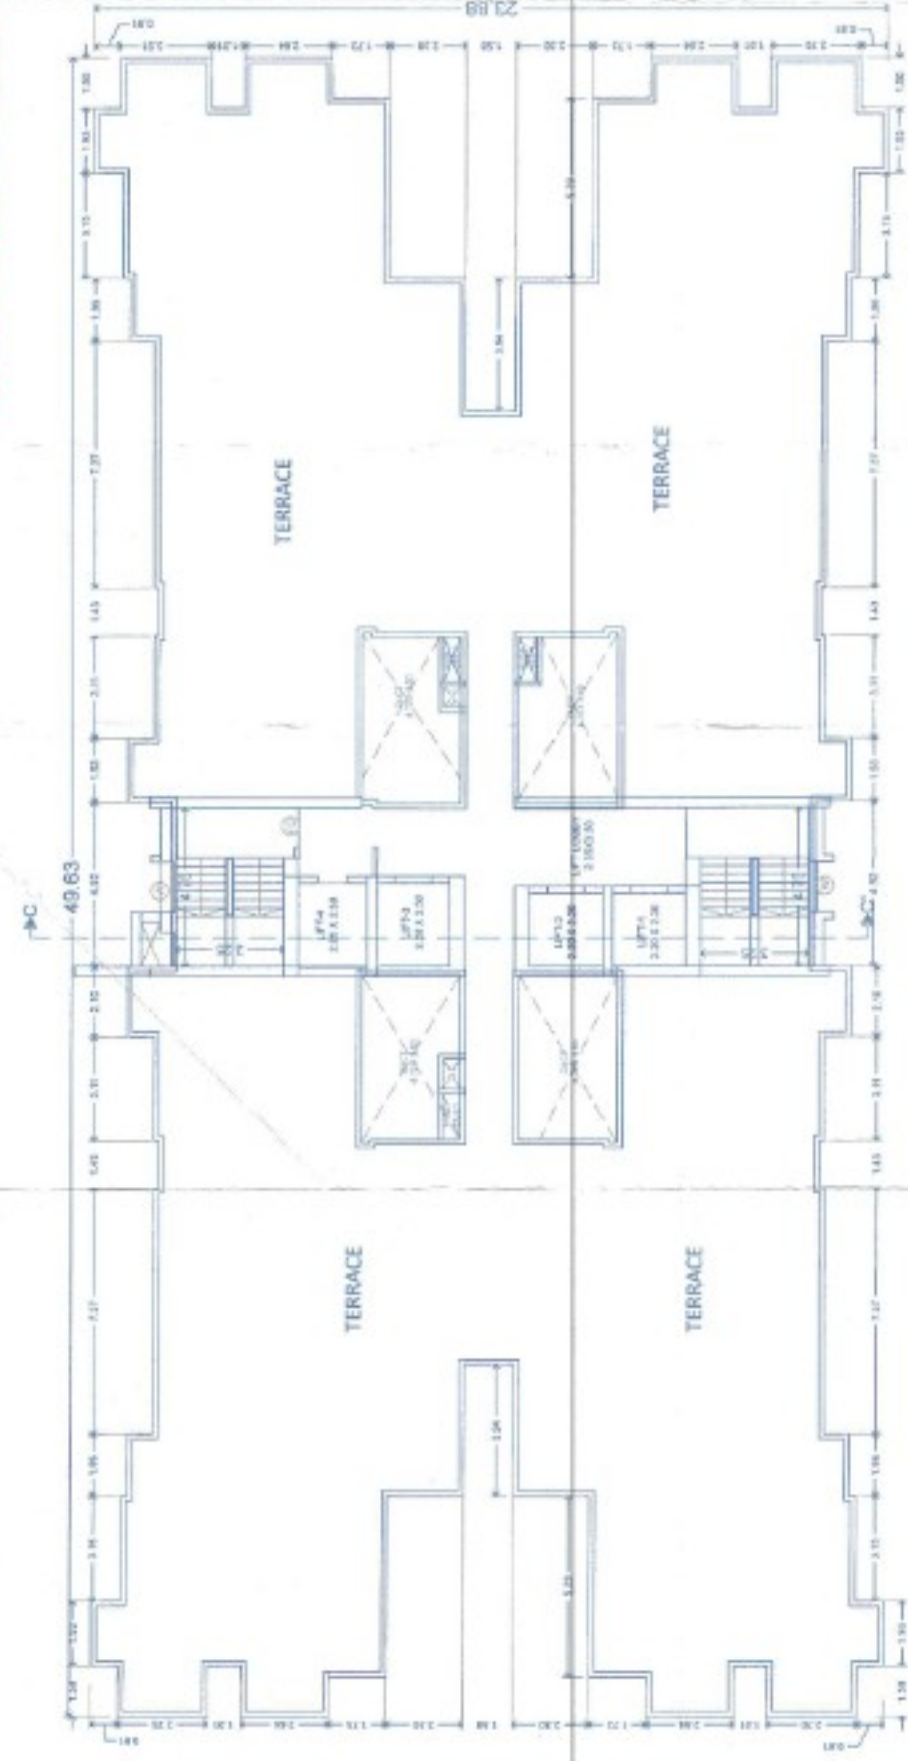

TERRACE FLOOR PLAN

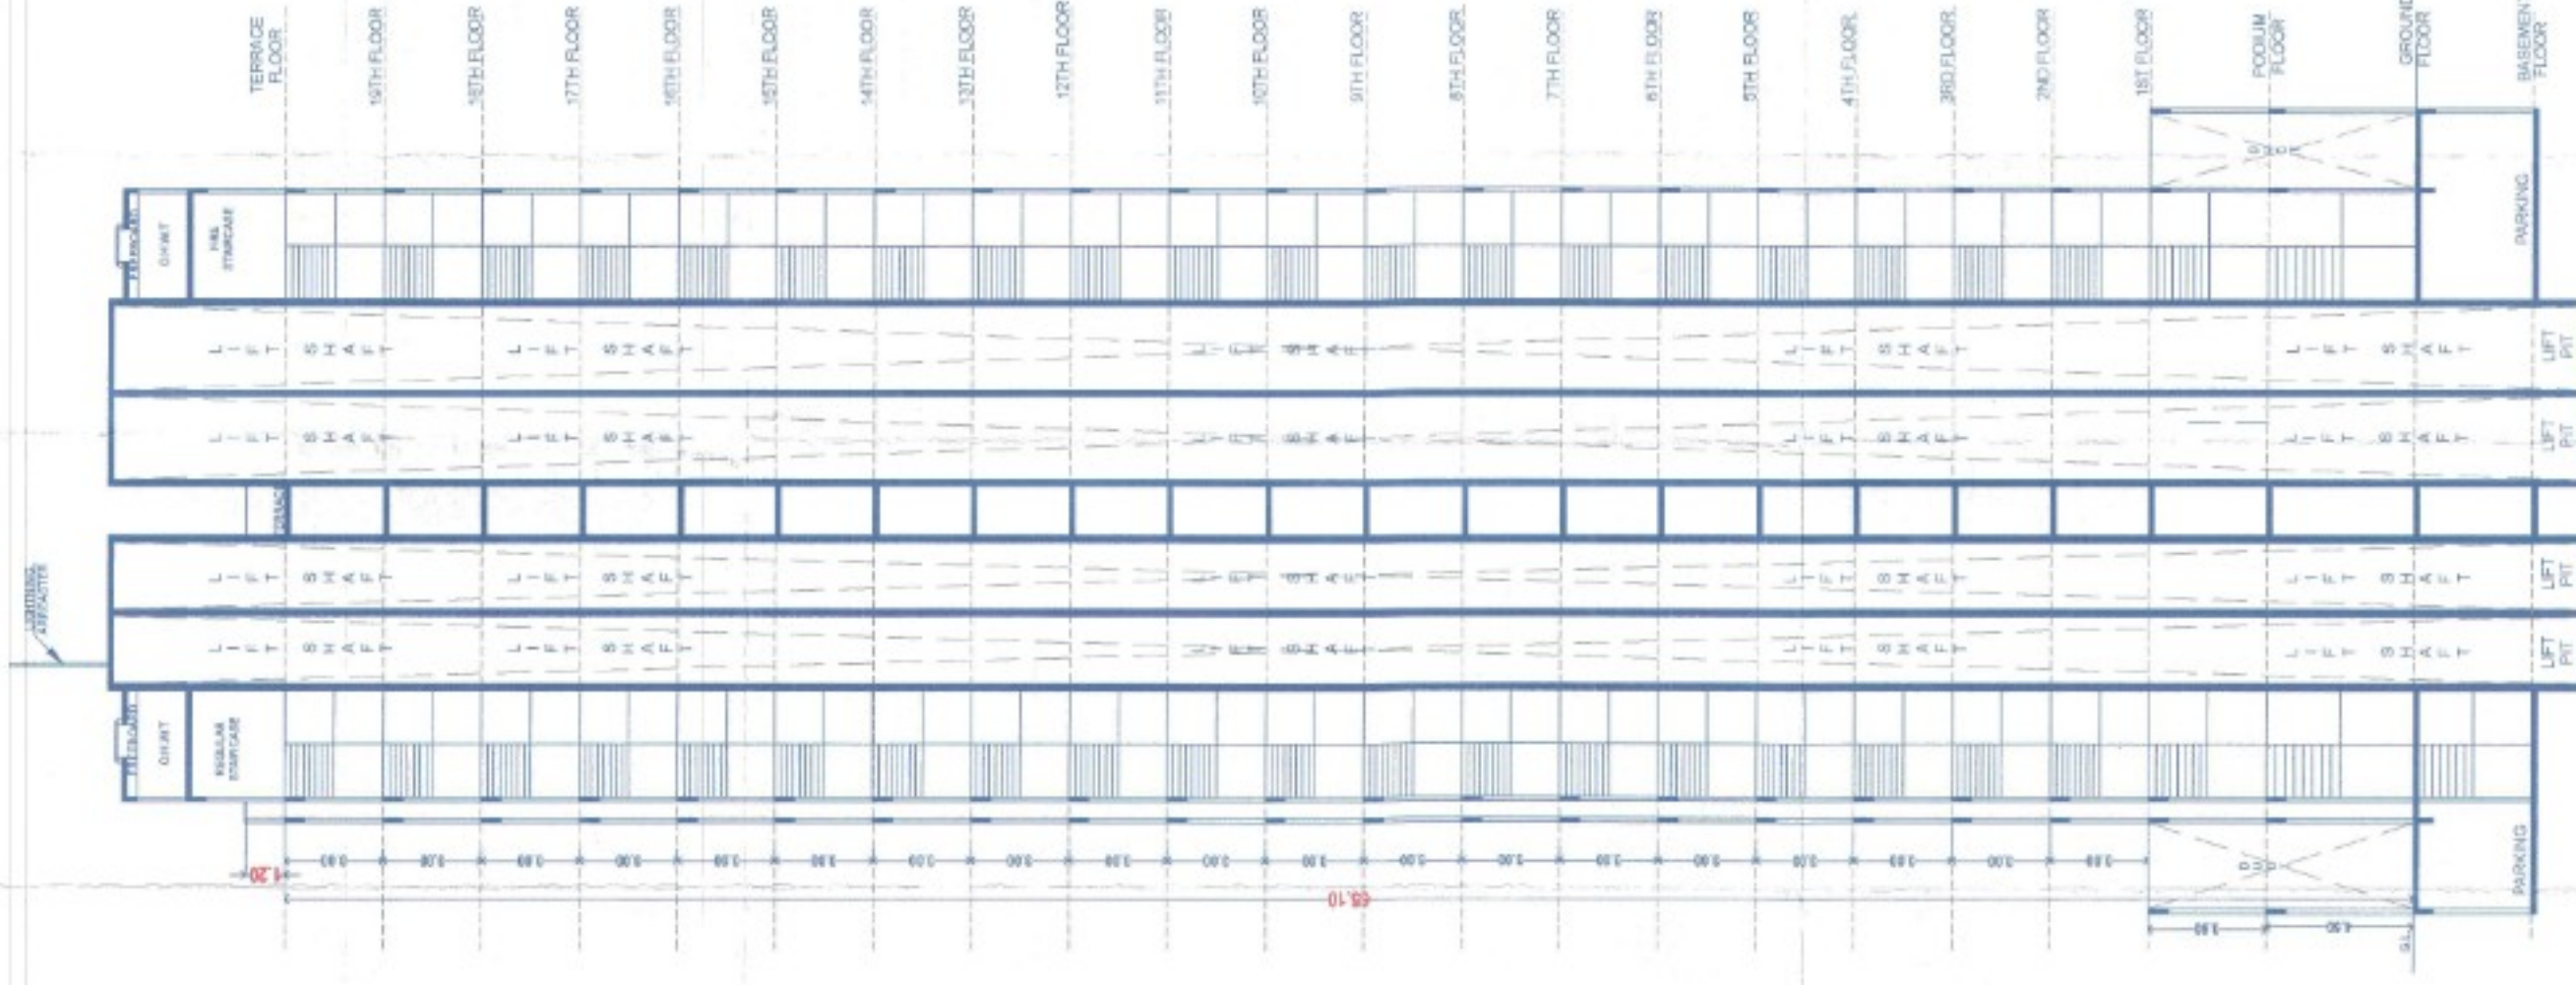

SECTION CC'

OWNER'S NAME :-
M/S. CERATEC CONSTRUCTION THROUGH
MR. ANAND DAYANAND AGARWAL

OWNER SIGN _____

Q. 5.

PROJECT :-

SURVEY NO.: - 35/1, 35/2, 39/1, 39/2, 40/3

DESCRIPTION : REGULAR TRACK, VILLAGE -RAVET, PUNE.

INWARD NO.:

SHEET NO :- 10 / 11

DRAWN BY :-

KEY NO :-

ARCHITECT SIGN :

AR. PRAMOD CHAVAN

Edna

5