

Revised to - RD/RAVET/225/2024, Dt-01/10/2024


STAMP OF APPROVAL

Sanctioned No. B.P.
Subject to conditions mentioned in the
Office Order No.
aven dated 24/02/2025
Pimpri
Date: 24/02/2025




O. C. Signed by
City Engineer

for City Engineer
Building Permission Dept.
PCMCO, Pimpri, Pune-18.
Date: 24/02/2025

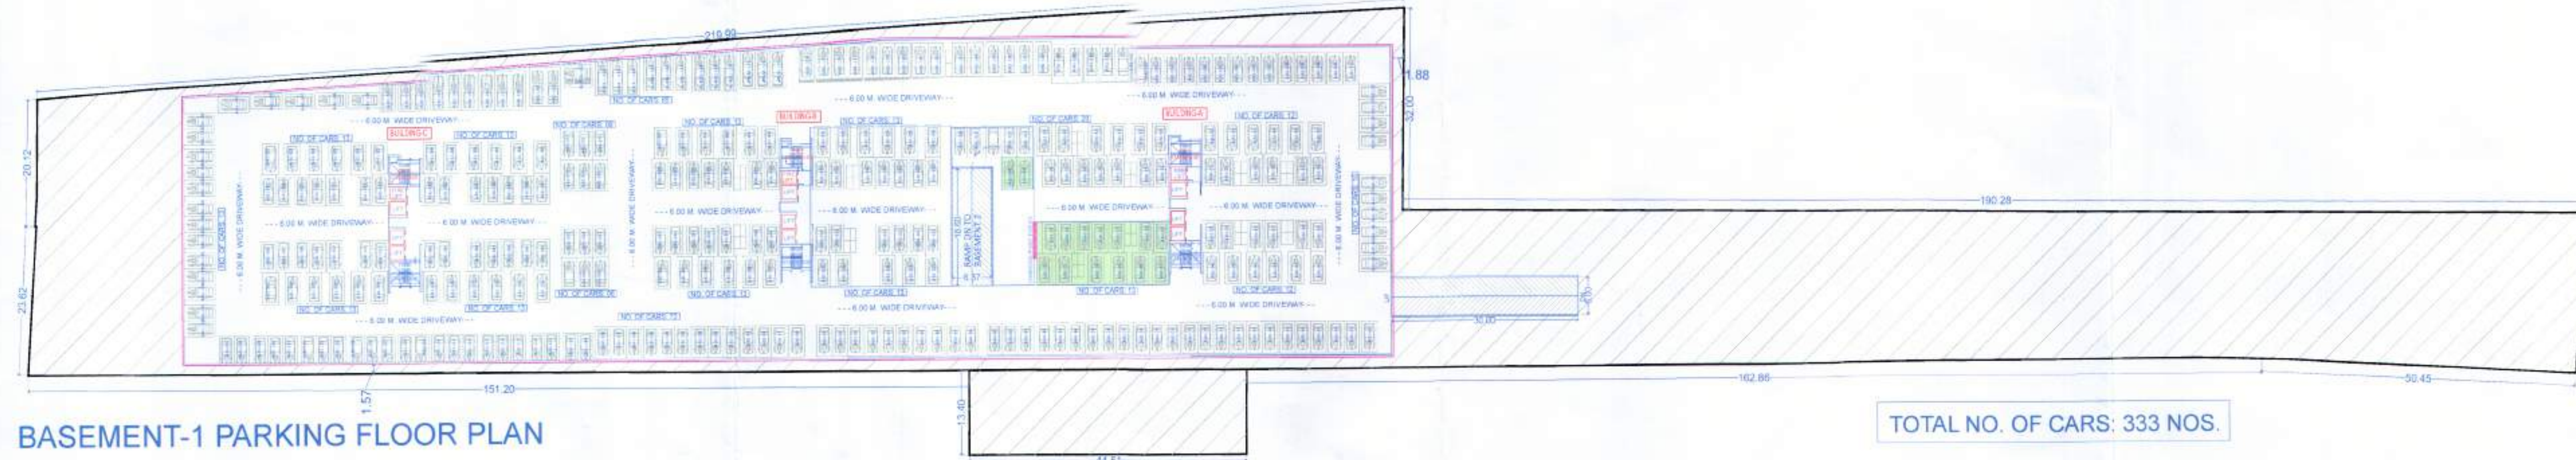


BASEMENT-1 PARKING FLOOR PLAN

TOTAL NO. OF CARS: 333 NOS.

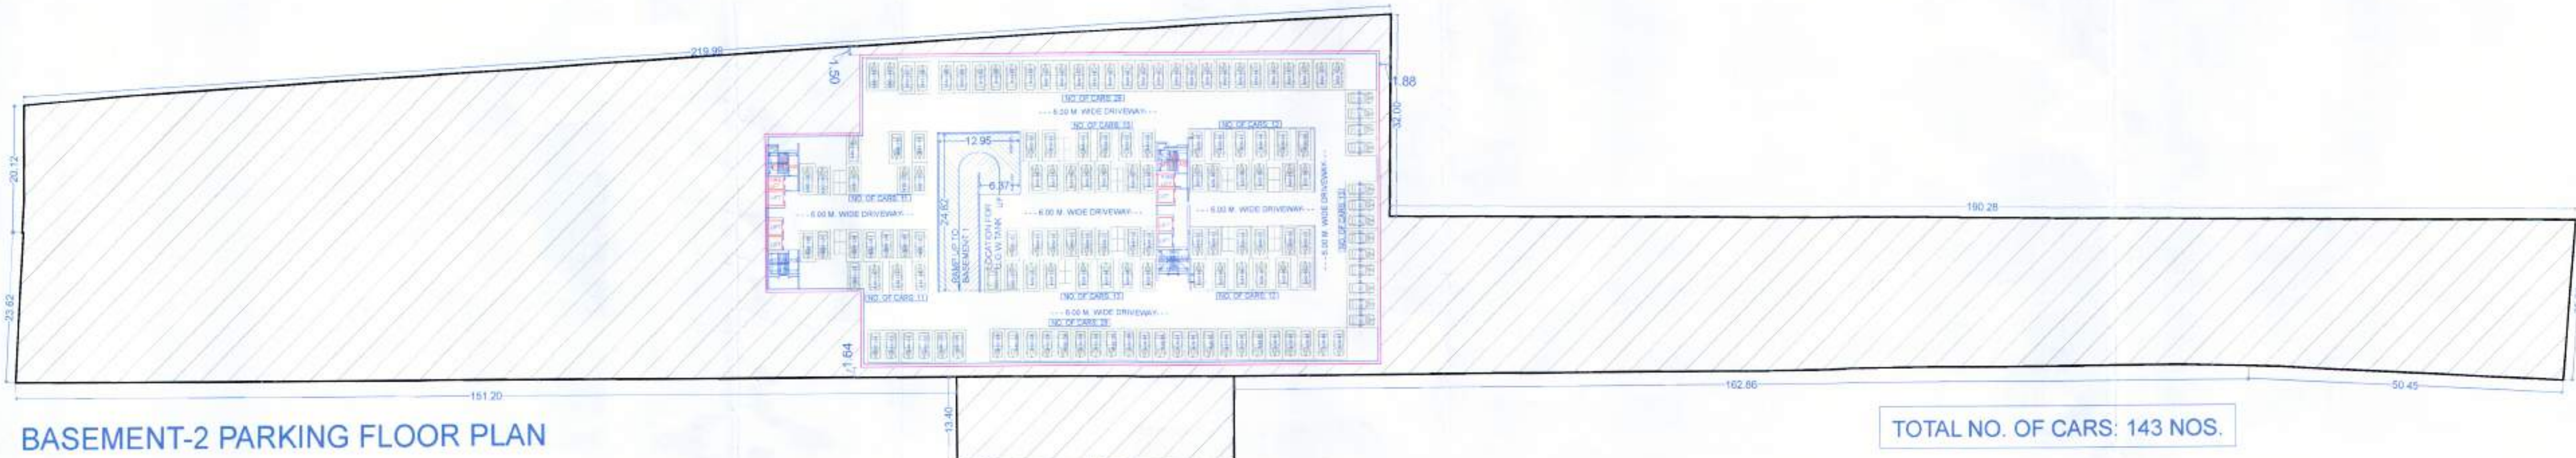


BASEMENT-2 PARKING FLOOR PLAN

TOTAL NO. OF CARS: 143 NOS.

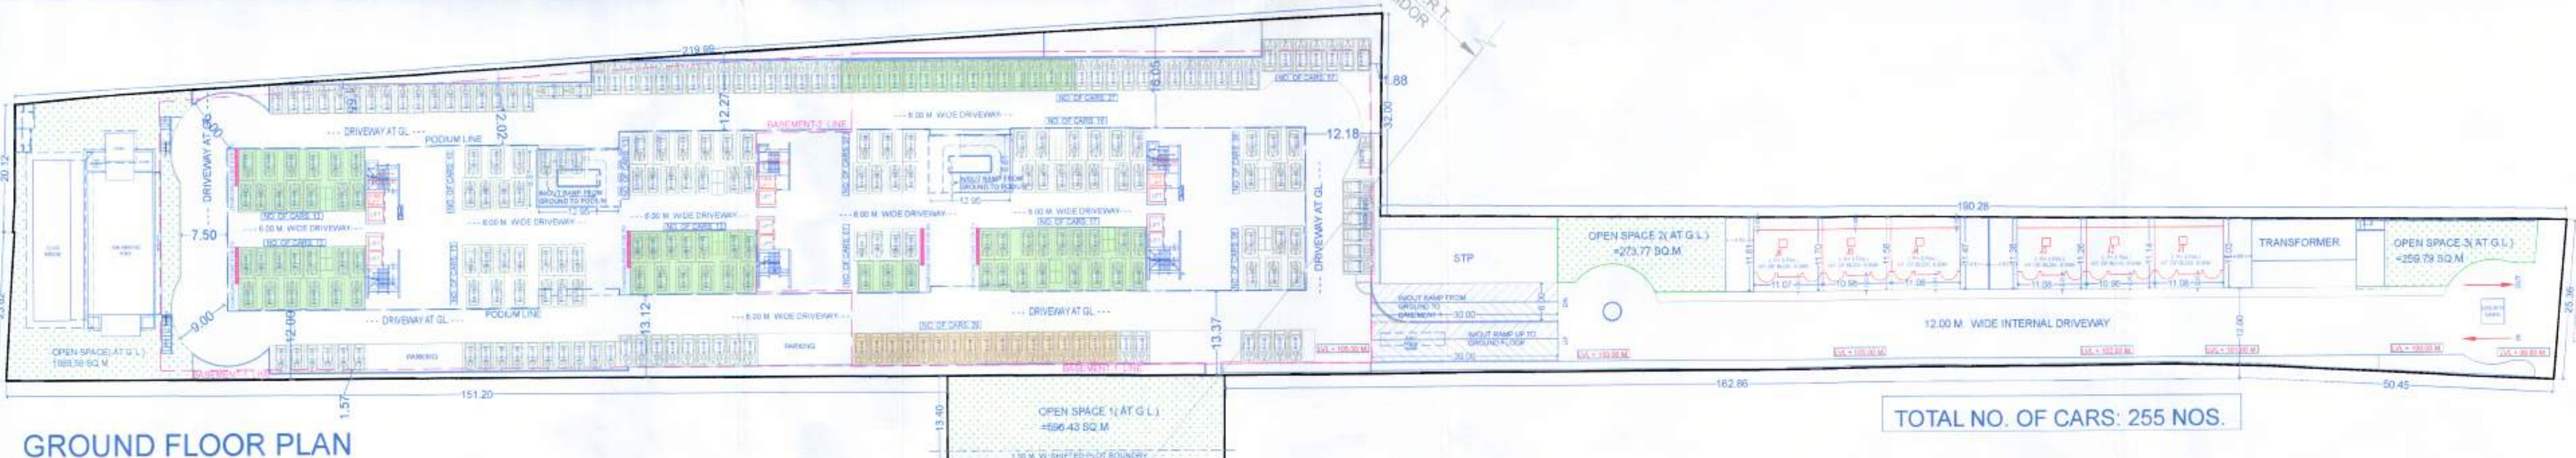

GROUND FLOOR PLAN

TOTAL NO. OF CARS: 255 NOS.

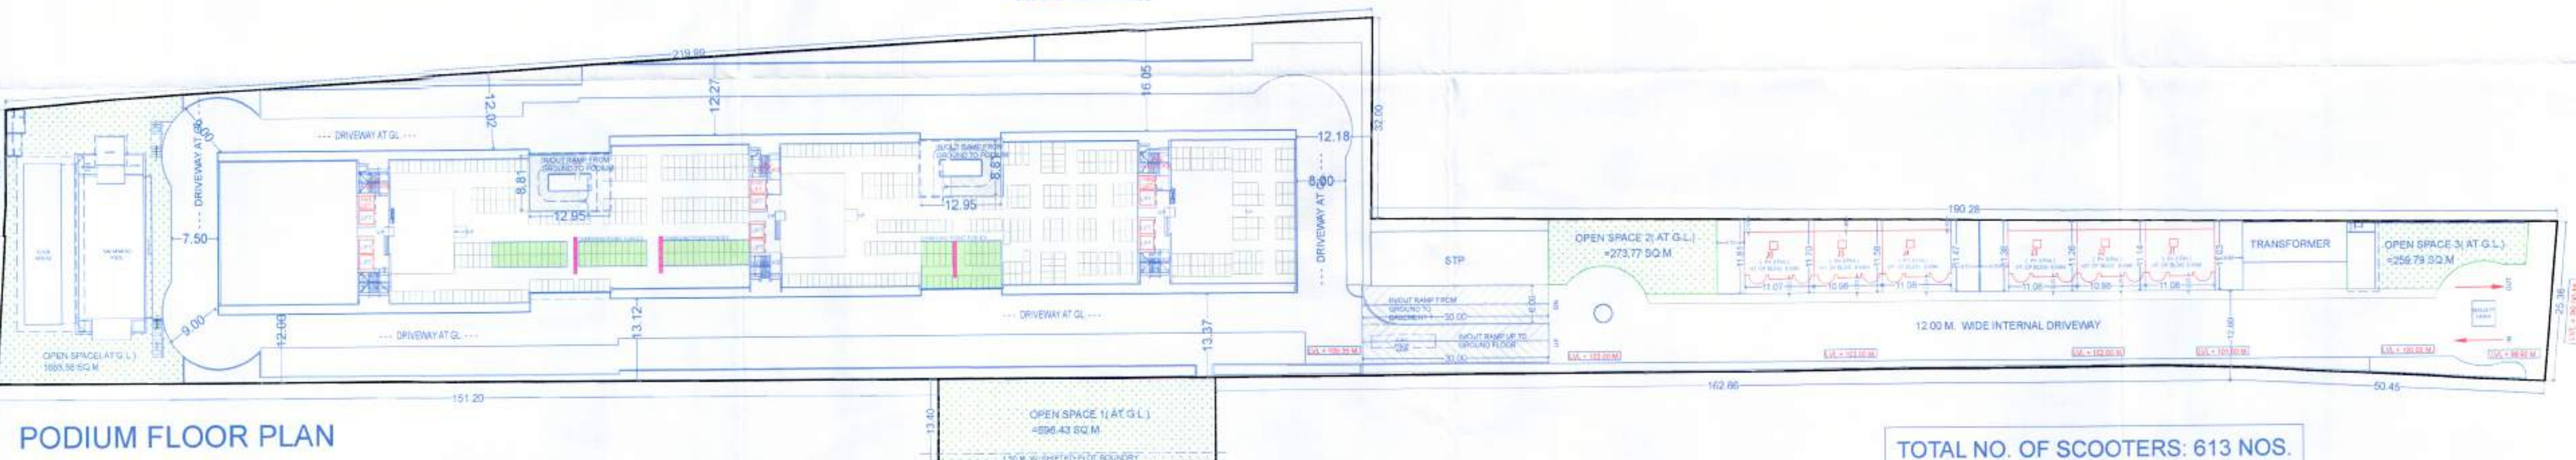

PODIUM FLOOR PLAN

TOTAL NO. OF SCOOTERS: 613 NOS.

PROPOSED PARKING				
PARKING	REQUIRED	PROVIDED	EV PARKING REQ.	EV PARKING PROV.
(1)	(2)	(3)	(4)	(5)
CARS	372	731	74	74
SCOOTER	534	613	107	107

LEGEND	
	REGULAR EV PARKING
	CHARGING STATIONS FOR ELECTRIC VEHICLES
	VISITOR PARKING

OWNER'S NAME : M/S. CERATEC CONSTRUCTION THROUGH MR. ANAND DAYANAND AGARWAL

OWNER SIGN :

PROJECT : SURVEY NO. : 39/35/A1,39/35/A2,39/35/A3,39/35/A4, 40/3

DESCRIPTION : REGULAR TRACK, VILLAGE - RAVET, PUNE.

INWARD NO. :

NEBULA
ARCHITECTURE

200mm x 100mm Drawing Sheet, Letter Size, 1/4" Scale

DATE : 12 DEC 2024

KEY NO. :

ARCHITECT SIGN : AR. PRAMOD CHAVAN

SCALE : 1:100