

BUILDING A

Revised to-BP/RAVET/225/2024, Dt- 01/10/2024


STAMP OF APPROVAL

Sanctioned No. B.P/RAVET/35/2025
Subject to conditions mentioned in the
Office Order No.
aven dated 24/02/2025
Pimpri
Date : 24/02/2025




O. C. Signed by
City Engineer


for City Engineer
Building Permission Dept.
PCMC, Pimpri, Pune-18.
Siddhi

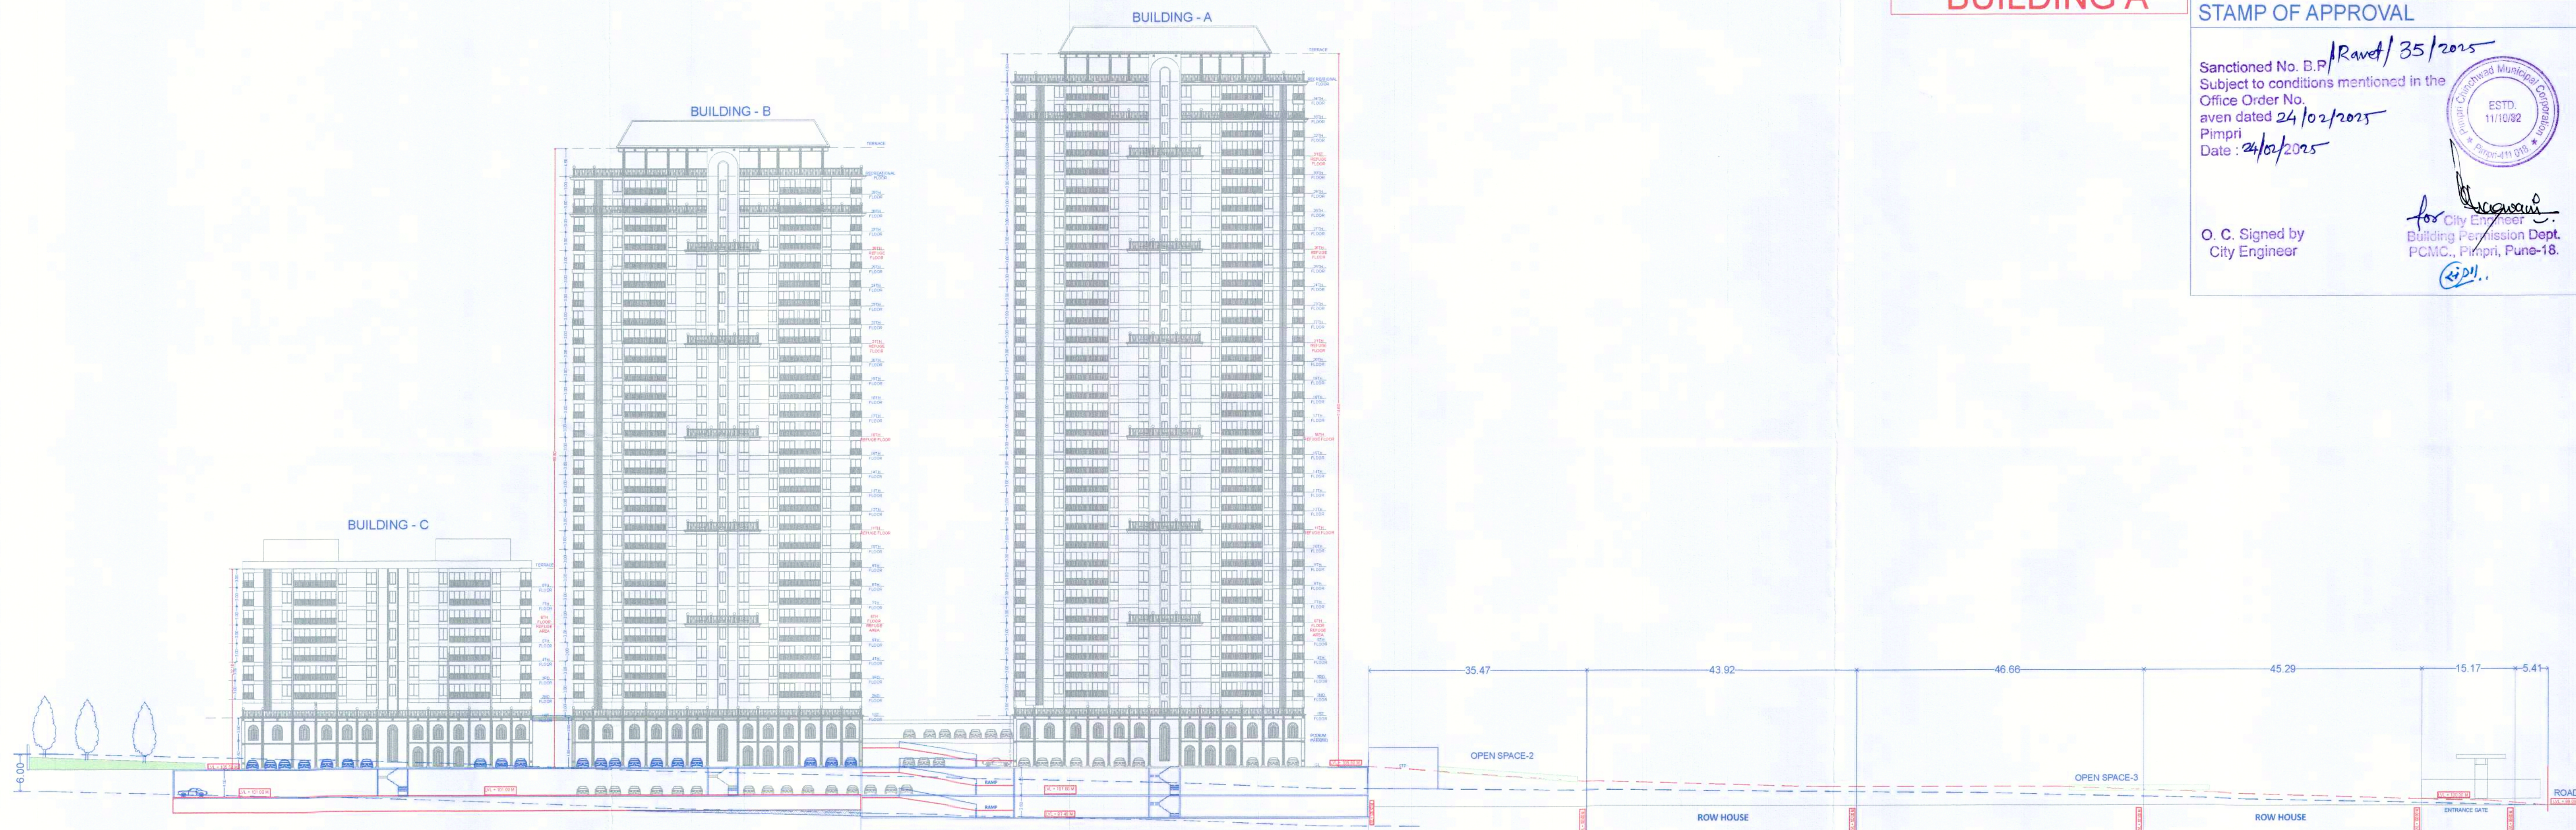

SECTION AA'

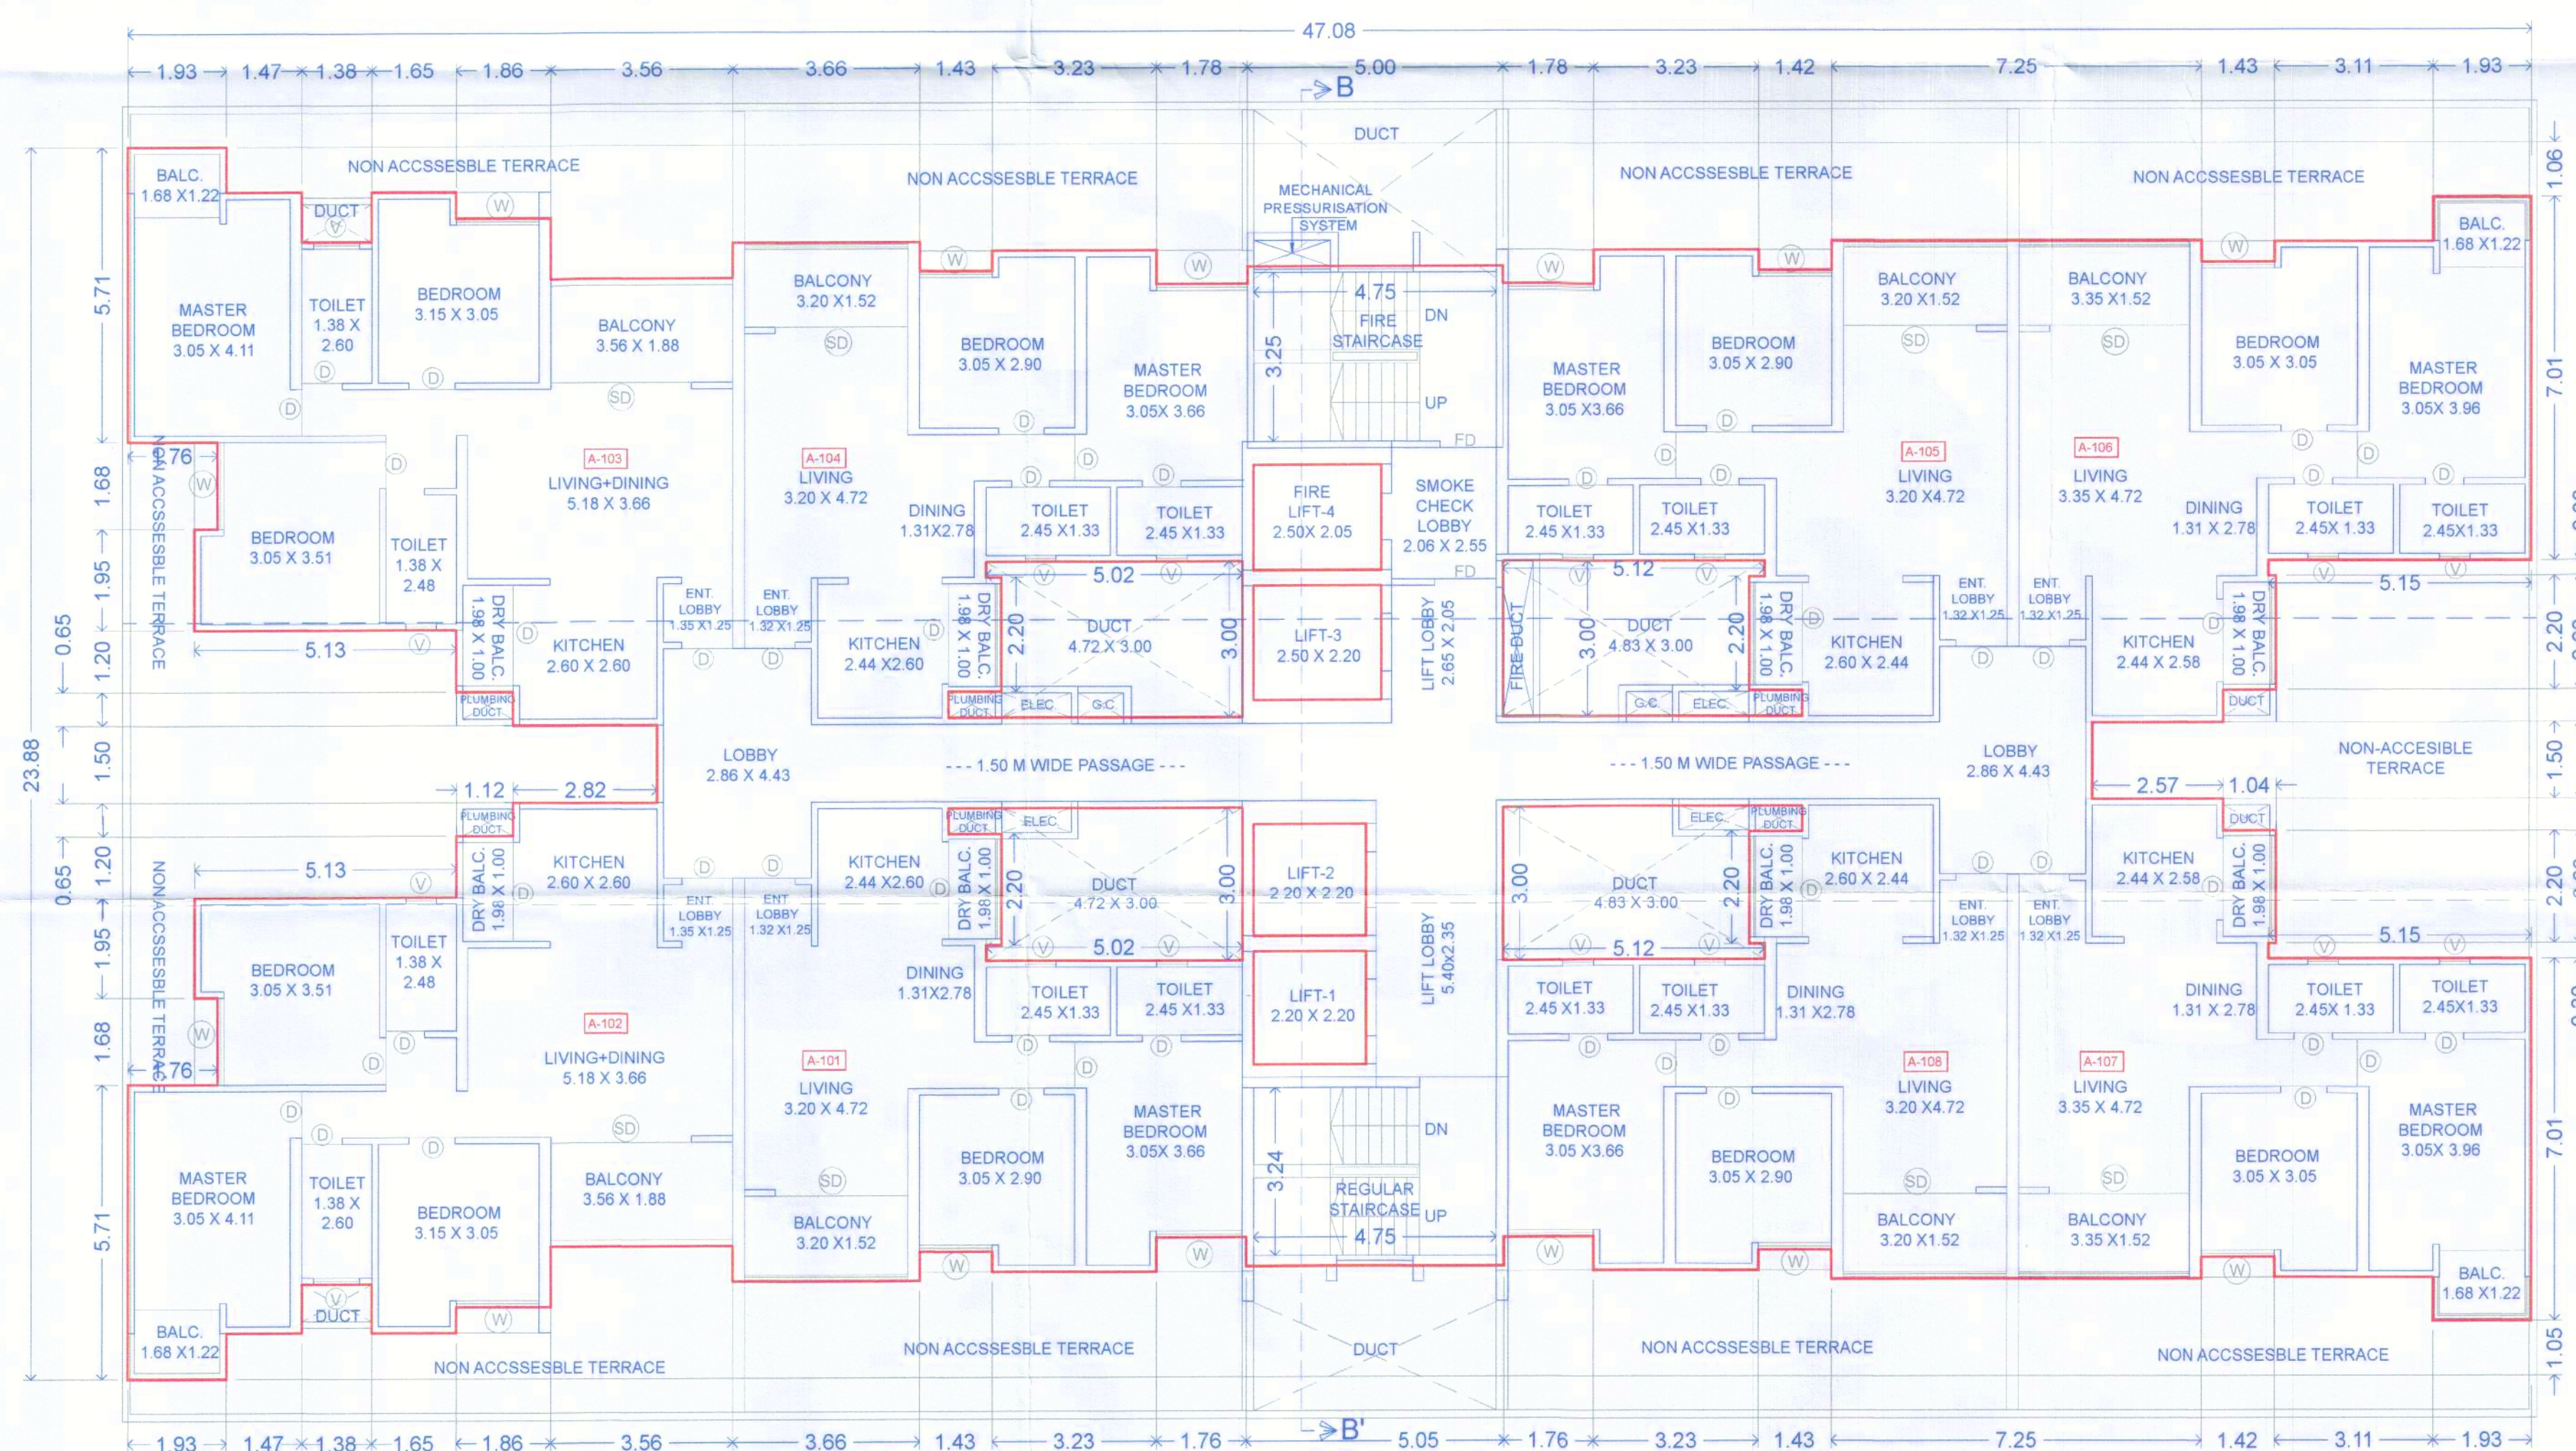

1ST FLOOR PLAN (RESI.)

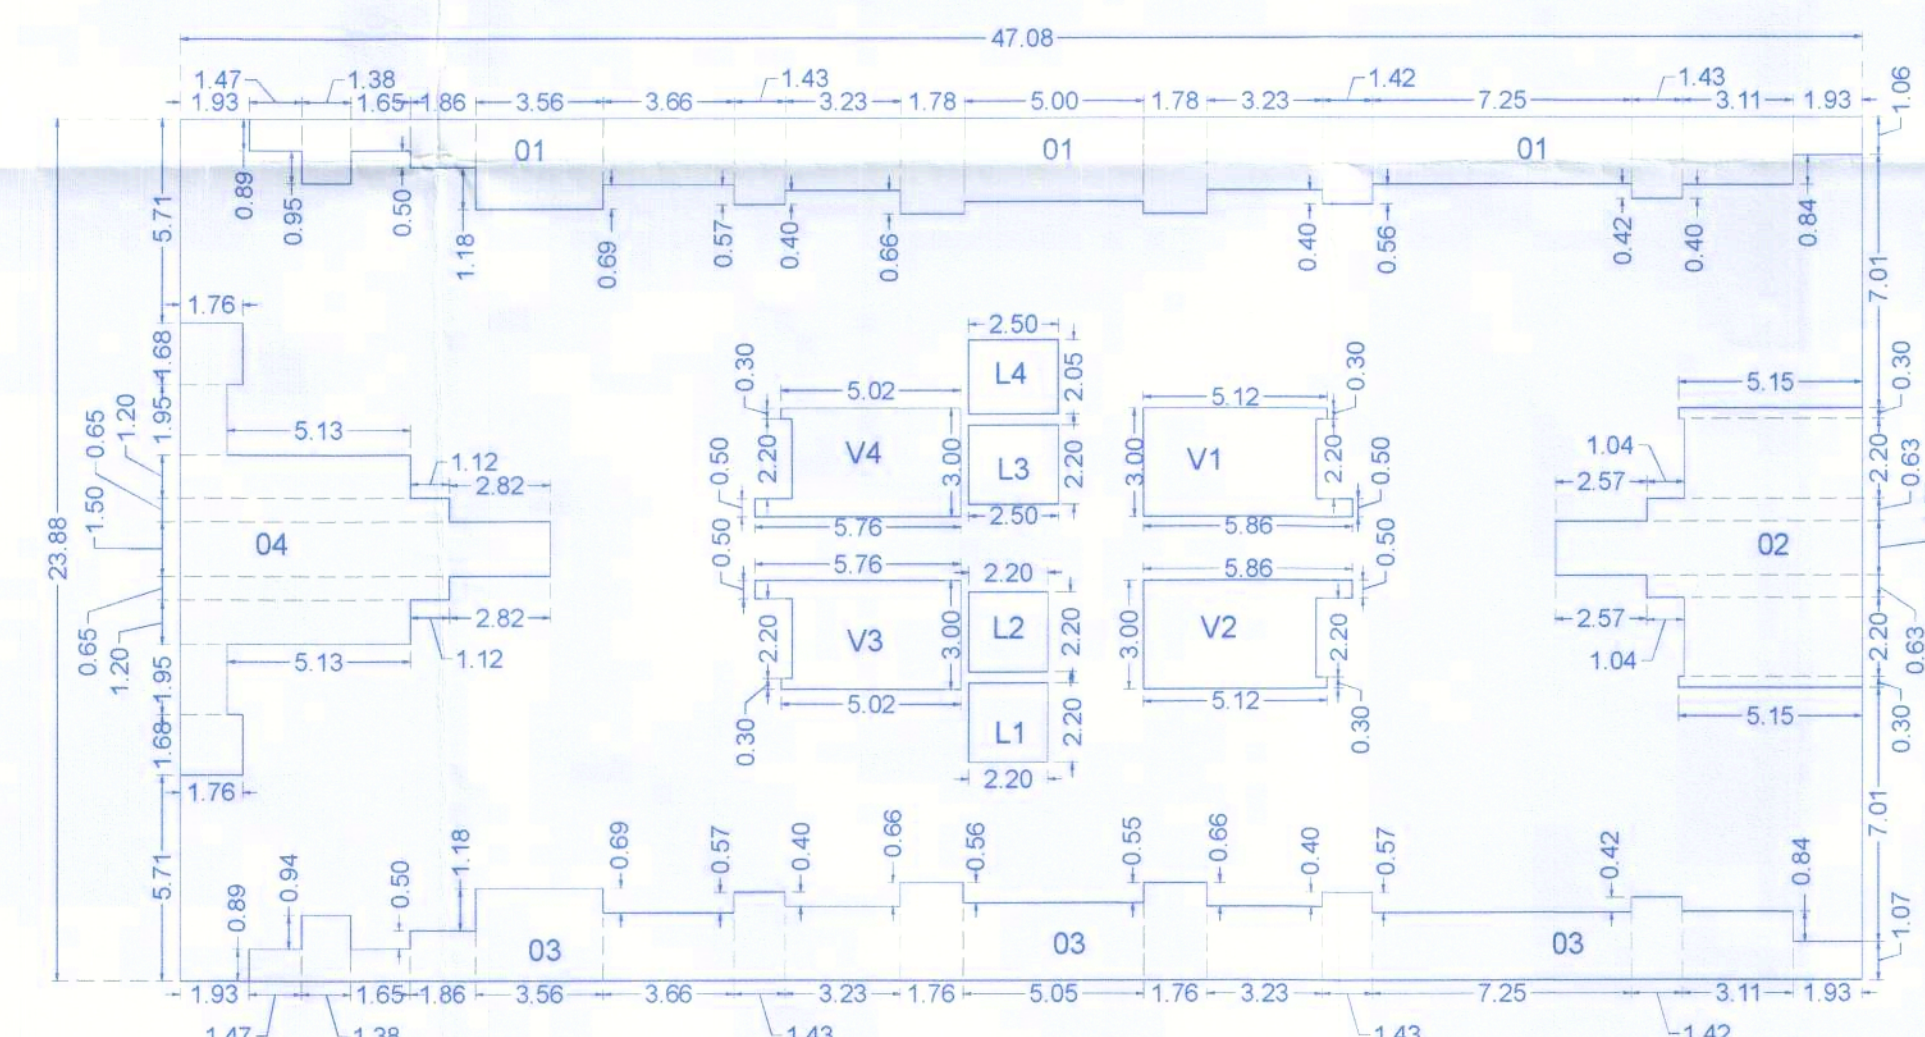

KEY PLAN-1ST FLOOR PLAN (RESI.) (SCALE: 1:200)

POLYGON	AREA
A-BLOCK	1124.21
01	90.28
02	45.50
03	89.07
04	51.78
V1	15.06
V2	15.06
V3	14.78
V4	14.78
L1	4.84
L2	4.84
L3	5.50
L4	5.13
TOTAL	767.59

OWNER'S NAME :- M/S. GERATEC CONSTRUCTION THROUGH MR. ANAND DAYANAND AGARWAL	OWNER SIGN :-
PROJECT :-	
SURVEY NO. :- 39/35/A1, 39/35/A2, 39/35/A3, 39/35/A4, 40/3	
DESCRIPTION : REGULAR TRACK, VILLAGE -RAVET, PUNE.	
INWARD NO. :-	
SHEET NO. :- 03 / 15	DATE :-
DRAWN BY :-	12 DEC 2024
KEY NO. :-	
ARCHITECT SIGN :- AR. PRAMOD CHAVAN	
SCALE :- 1:100	

NEBULA
ARCHITECTURE

Office no. 3, 3rd Floor, Shreekrishna Building, Landmark: Park, near Pimpri
Pune - 411005. Email: nebula@nebula.com, 9790127261

THE COMPANY'S RESPONSIBILITY FOR THE DESIGN AND CONSTRUCTION OF THE PROJECT IS LIMITED TO THE SCOPE OF THE CONTRACT AND DOES NOT INCLUDE ANY OTHER SERVICES OR RESPONSIBILITIES.