



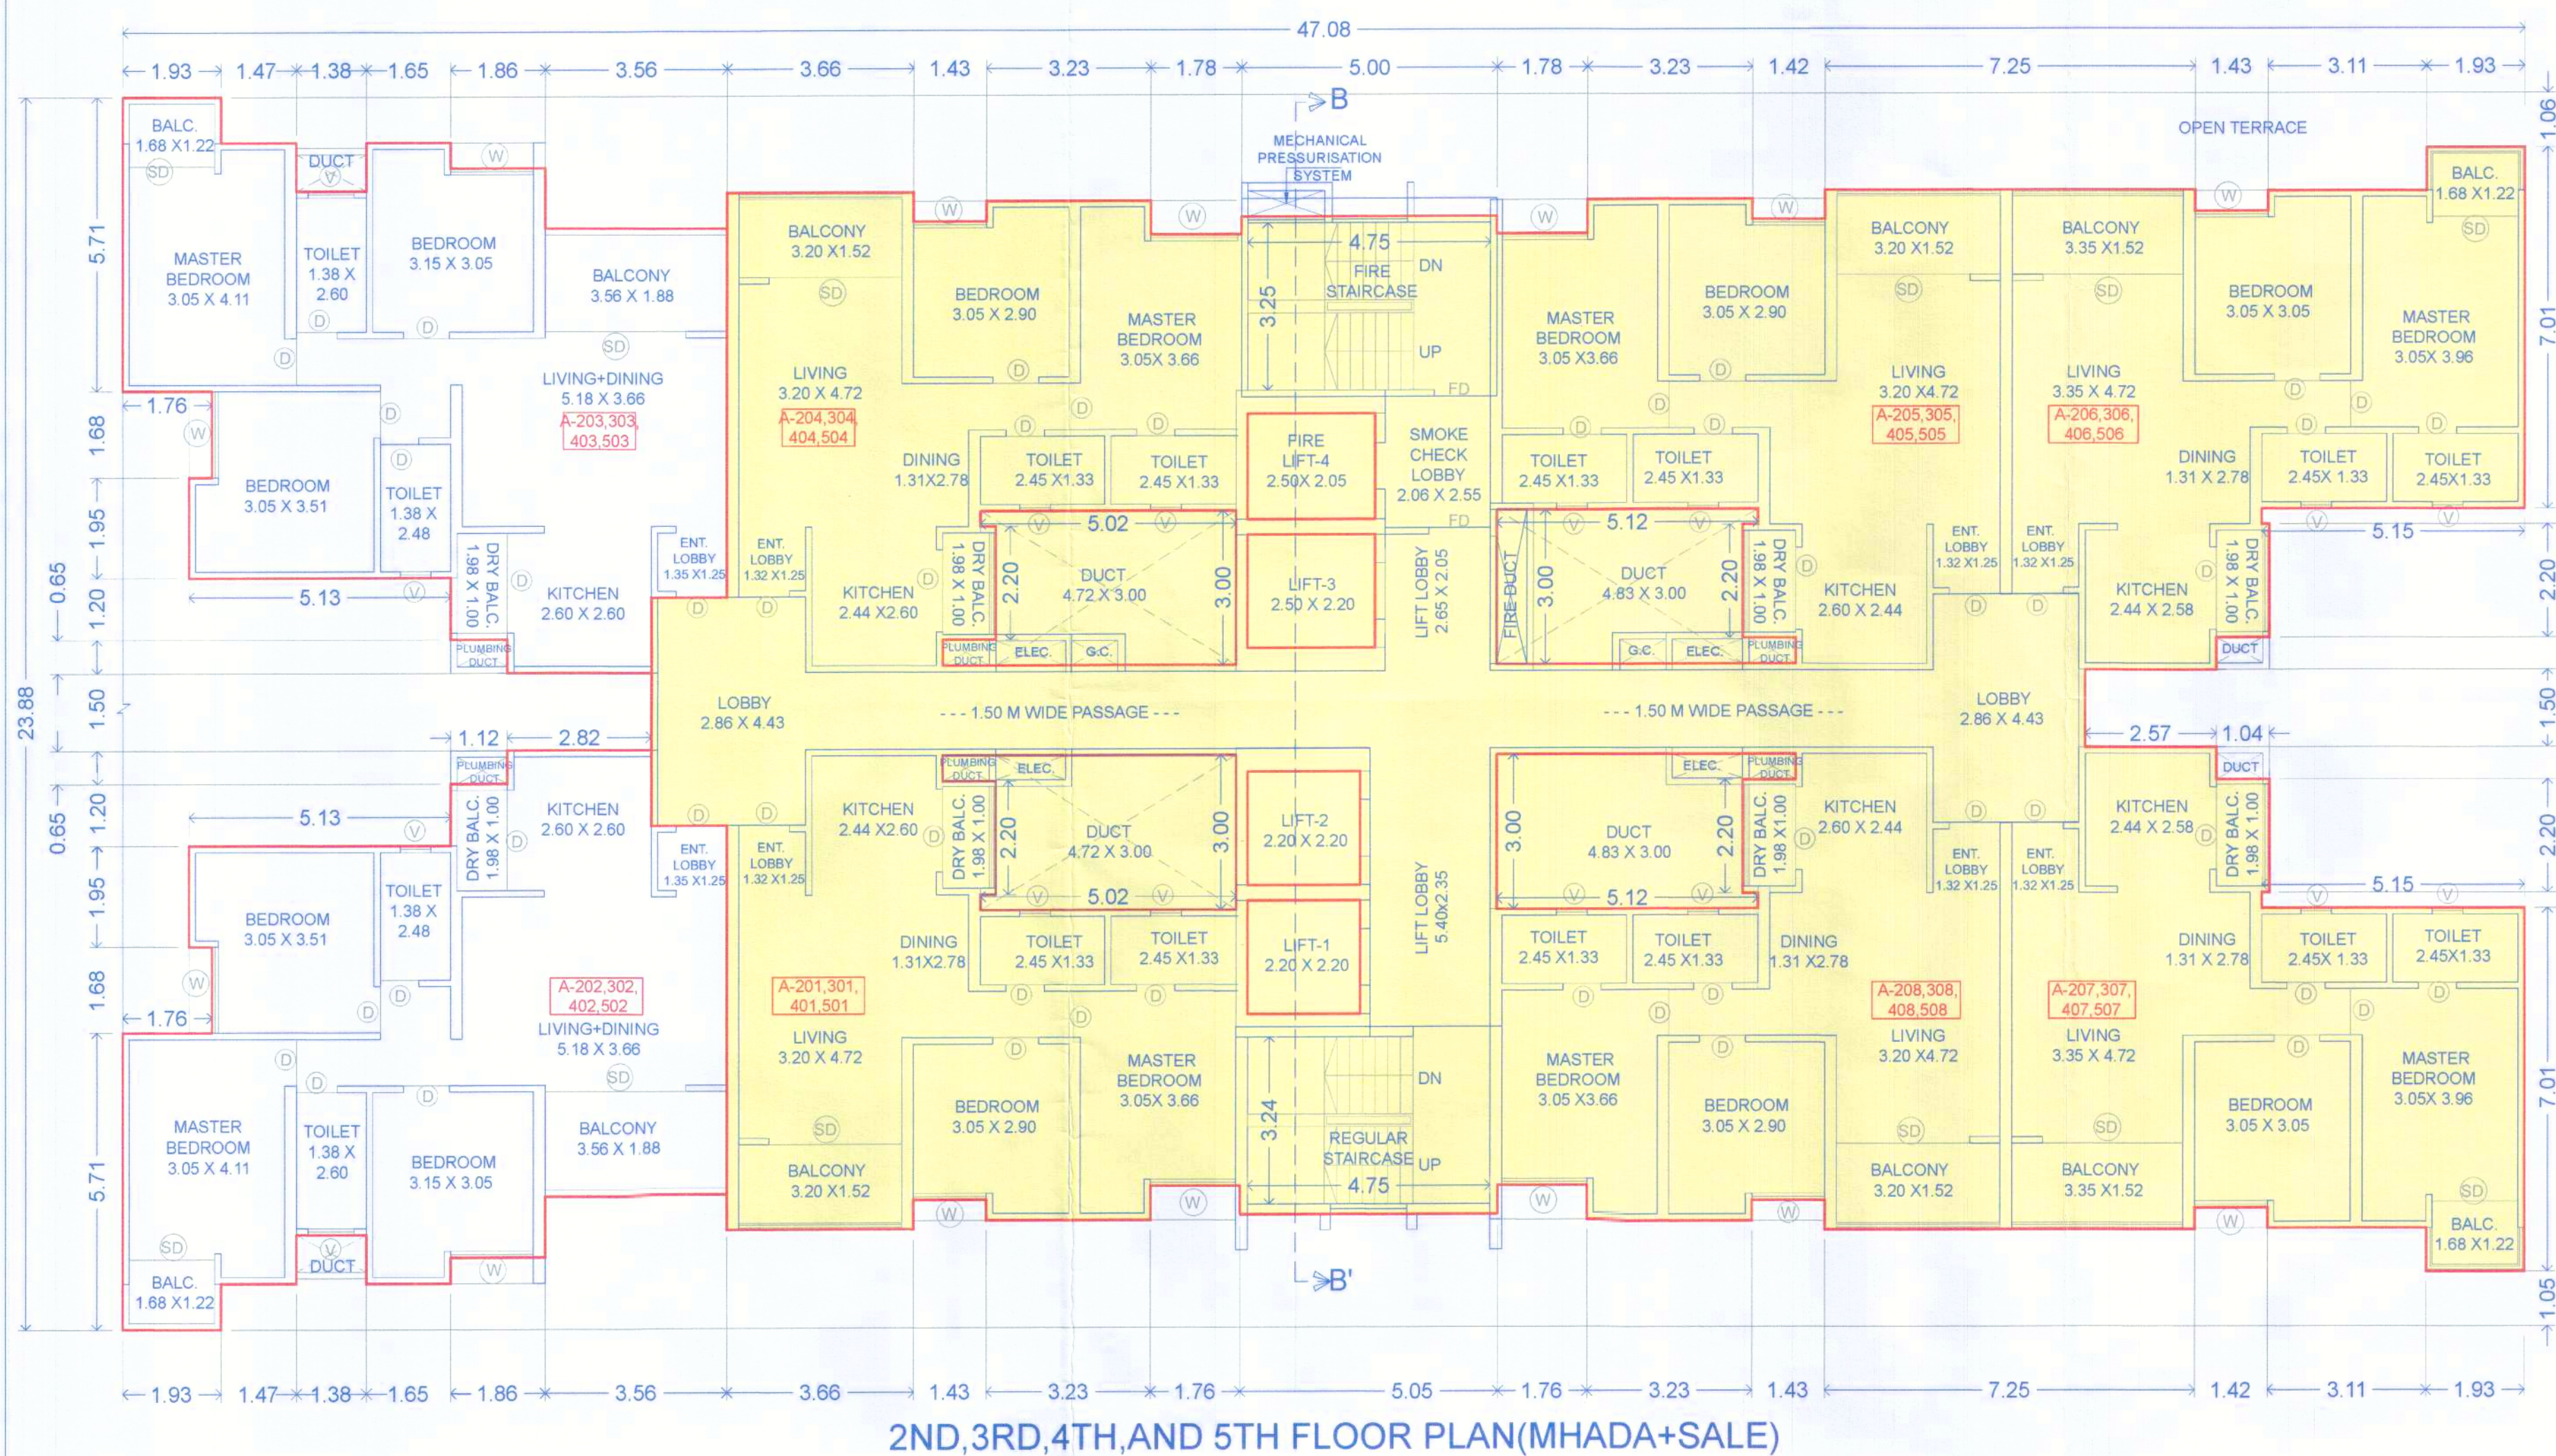

POLYGON	AREA
A-BLOCK	799.18
01	48.80
02	45.50
03	47.83
V1	15.06
V2	15.06
V3	14.78
V4	14.78
L1	4.84
L2	4.84
L3	5.50
L4	5.13
TOTAL	577.05

KEY PLAN- 2ND,3RD,4TH,AND 5TH FLOOR PLAN(RESI.) (SCALE: 1:200)

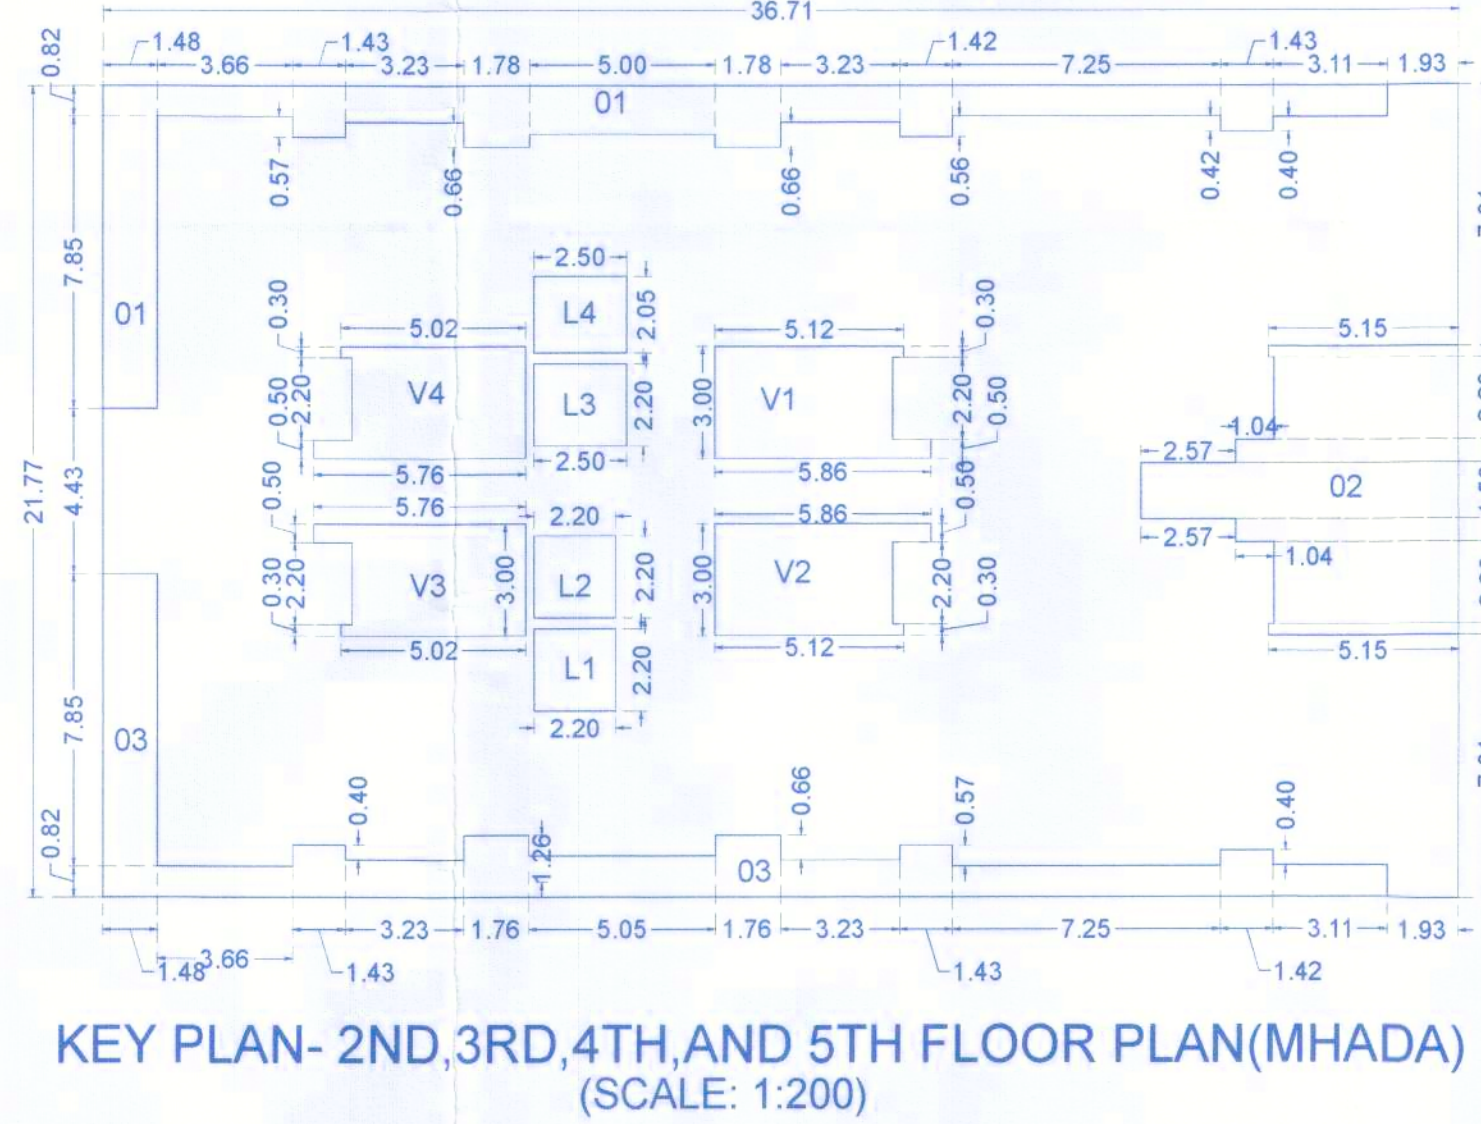

Revised to -B/P/RAVET/225/2024, Dt- 01/10/2024




BUILDING A

Stamp of Approval

Sanctioned No. B.P./Raved/ 35/2025
Subject to conditions mentioned in the Office Order No. 24/02/2025
Pimpri
Date: 24/02/2025

O. C. Signed by City Engineer

Building Permission Dept. P.C.M.C., Pimpri, Pune-18.

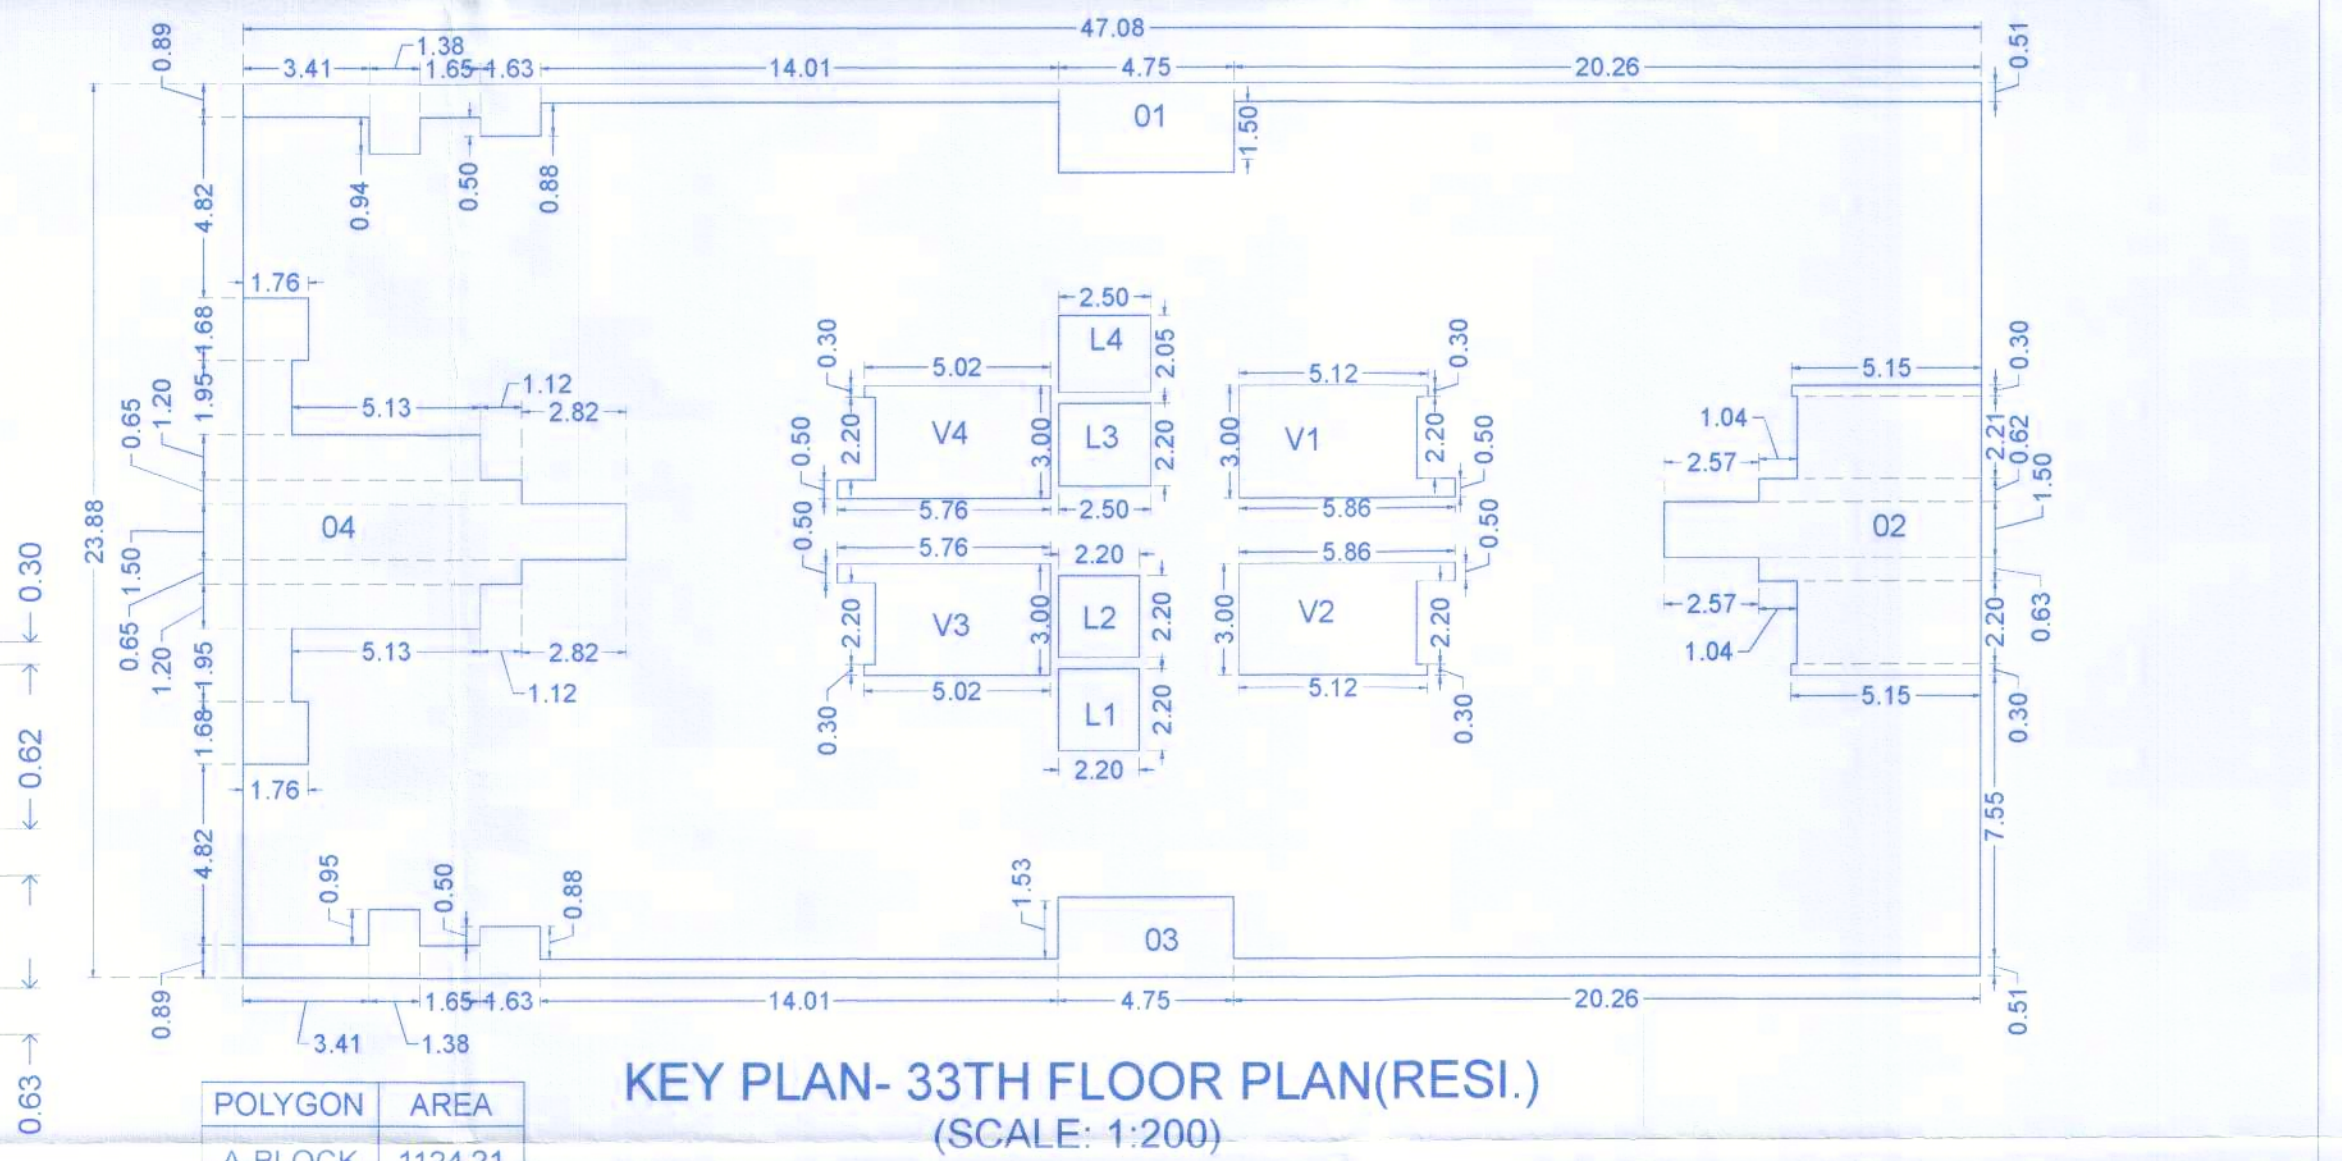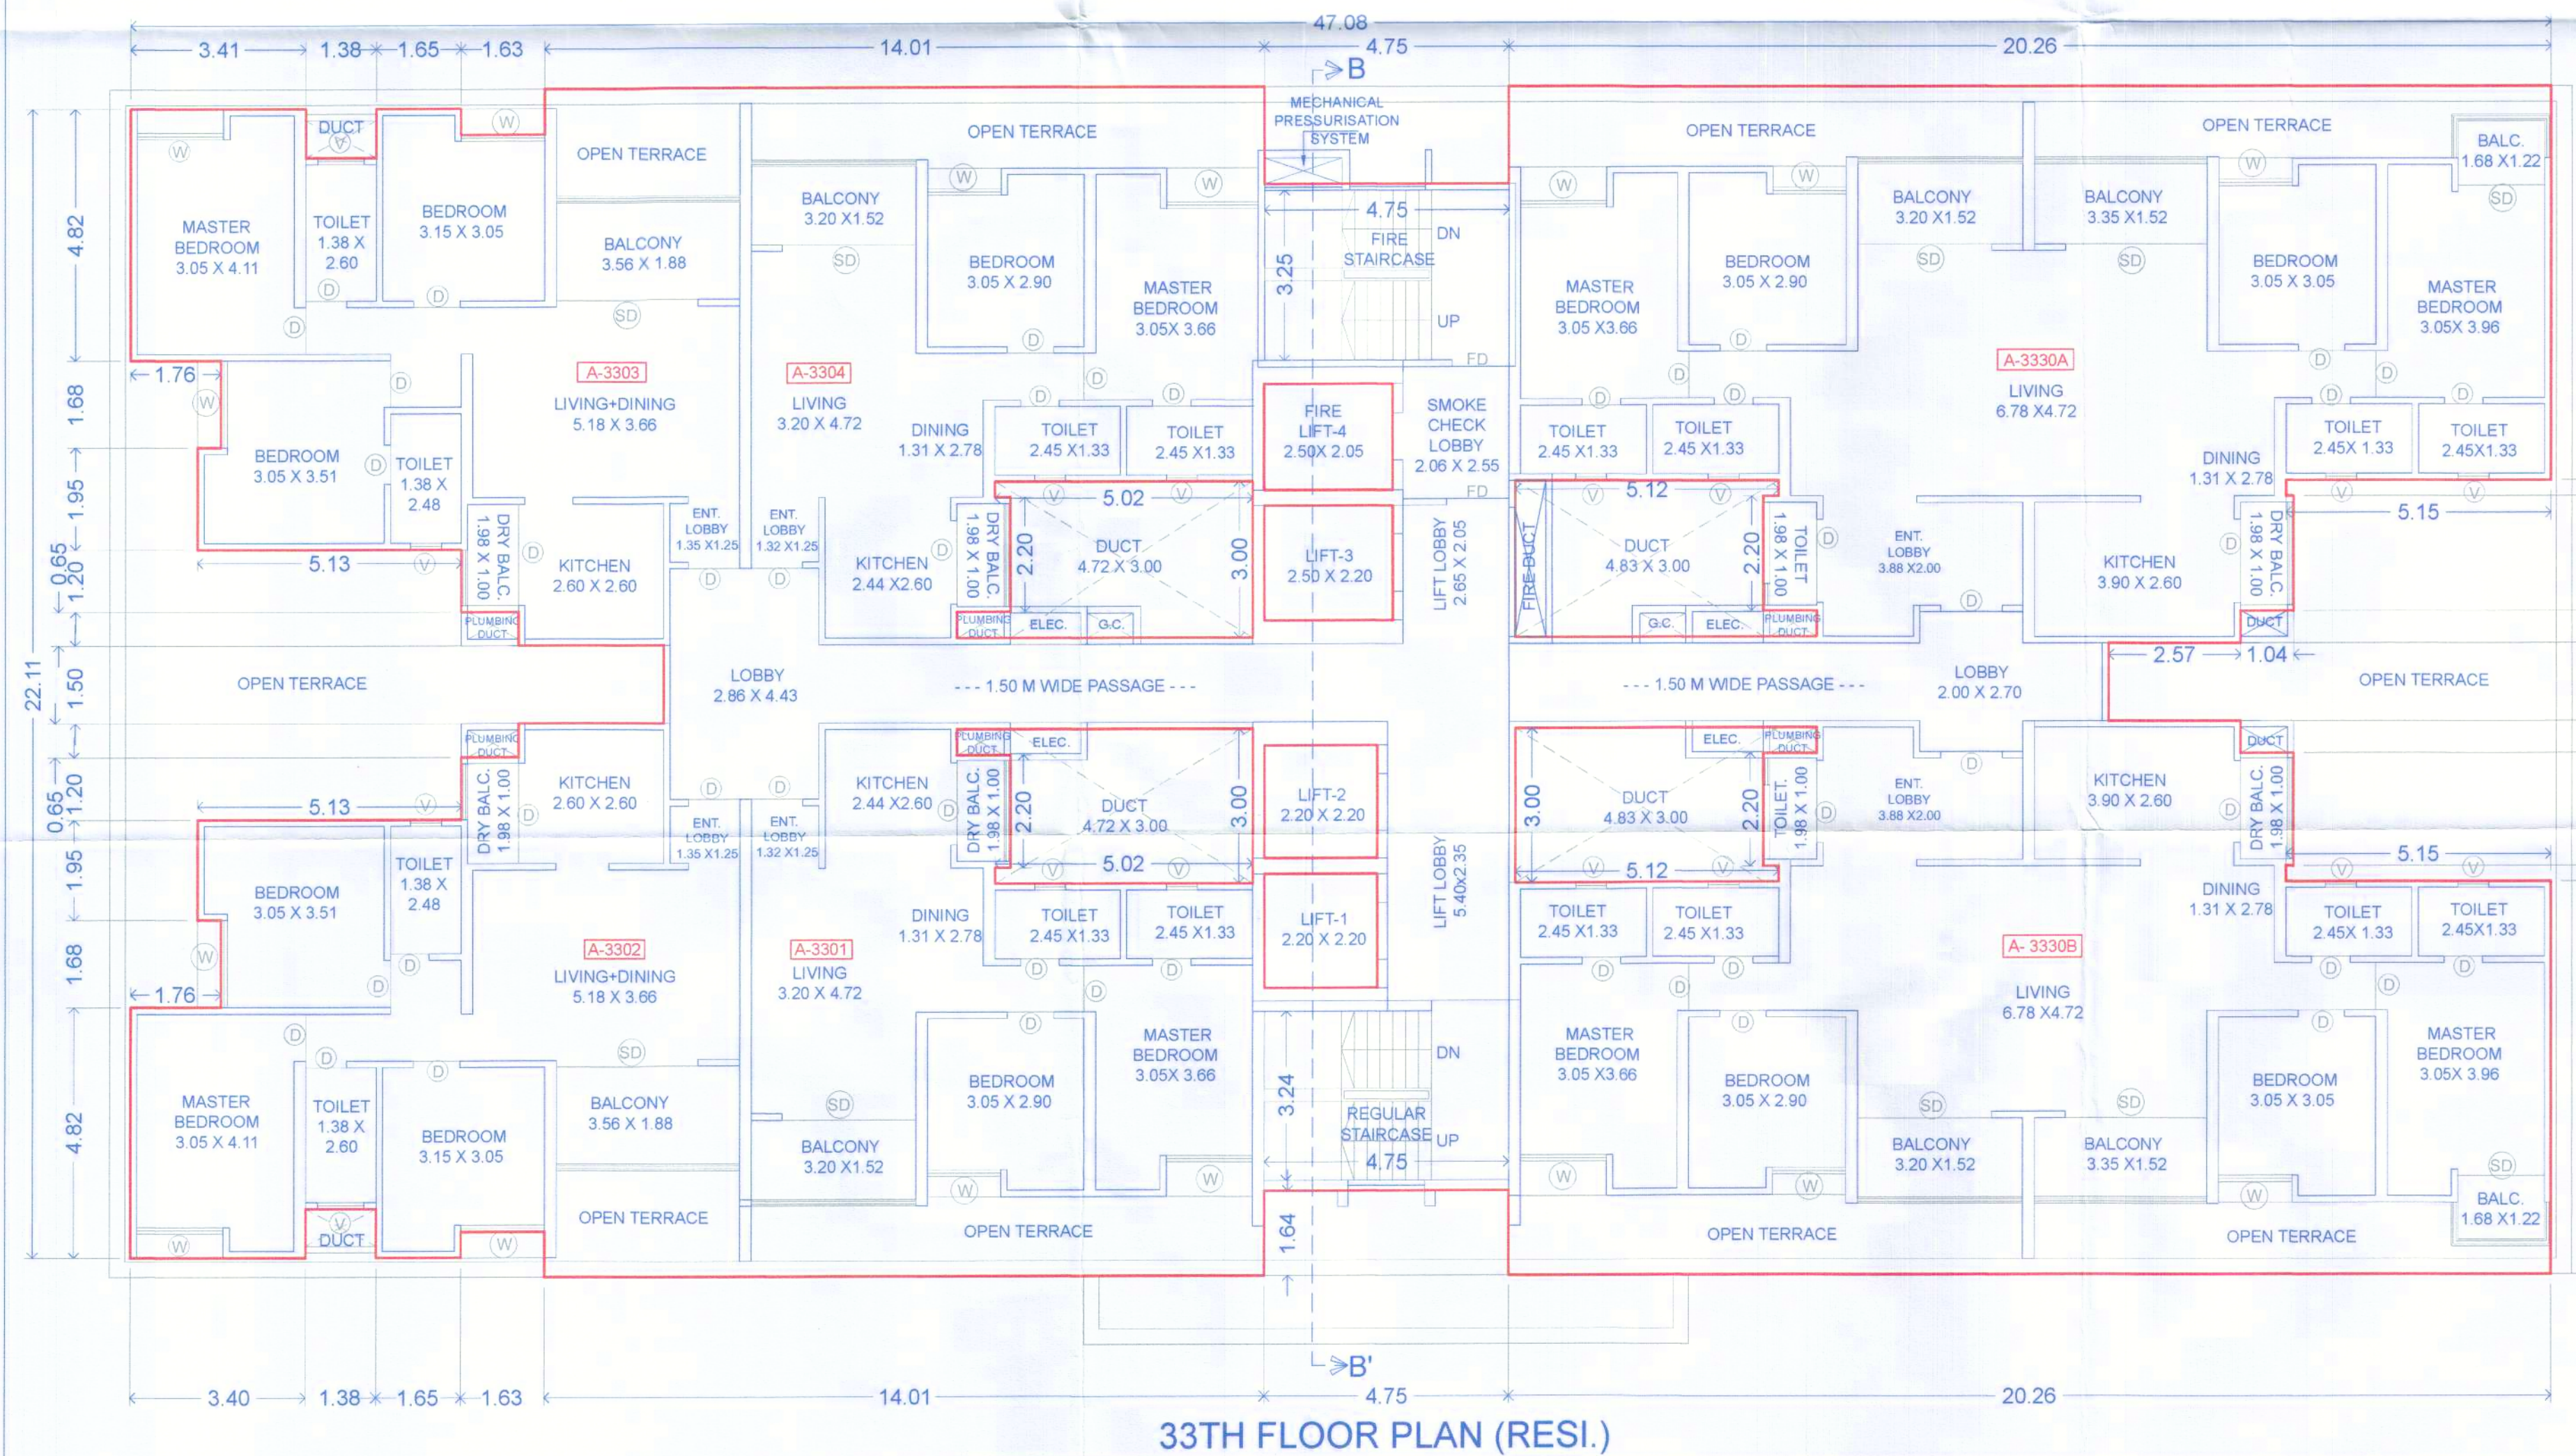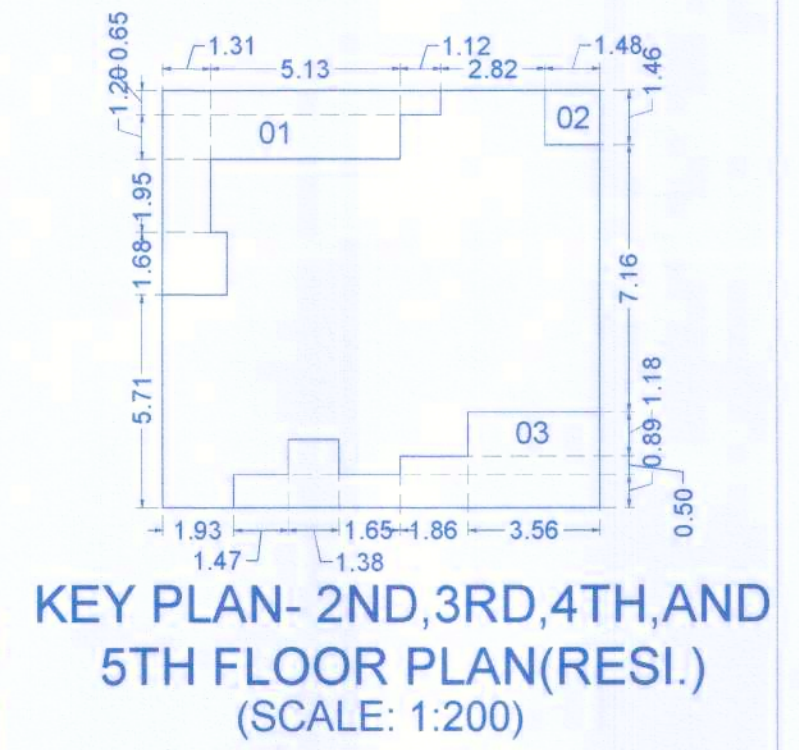

OWNER'S NAME :- M/S. GERATEC CONSTRUCTION THROUGH MR. ANAND DAYANAND AGARWAL

PROJECT :-

SURVEY NO. :- 39/35/A1, 39/35/A2, 39/35/A3, 39/35/A4, 40/3

DESCRIPTION :- REGULAR TRACK, VILLAGE - RAVET, PUNE.

INWARD NO. :-

SHEET NO. :- 05 / 15

DRAWN BY :-

KEY NO. :-

ARCHITECT SIGN :- AR. PRAMOD CHAVAN

DATE :- 12 DEC 2024

SCALE :- 1:100