




PODIUM FLOOR PLAN

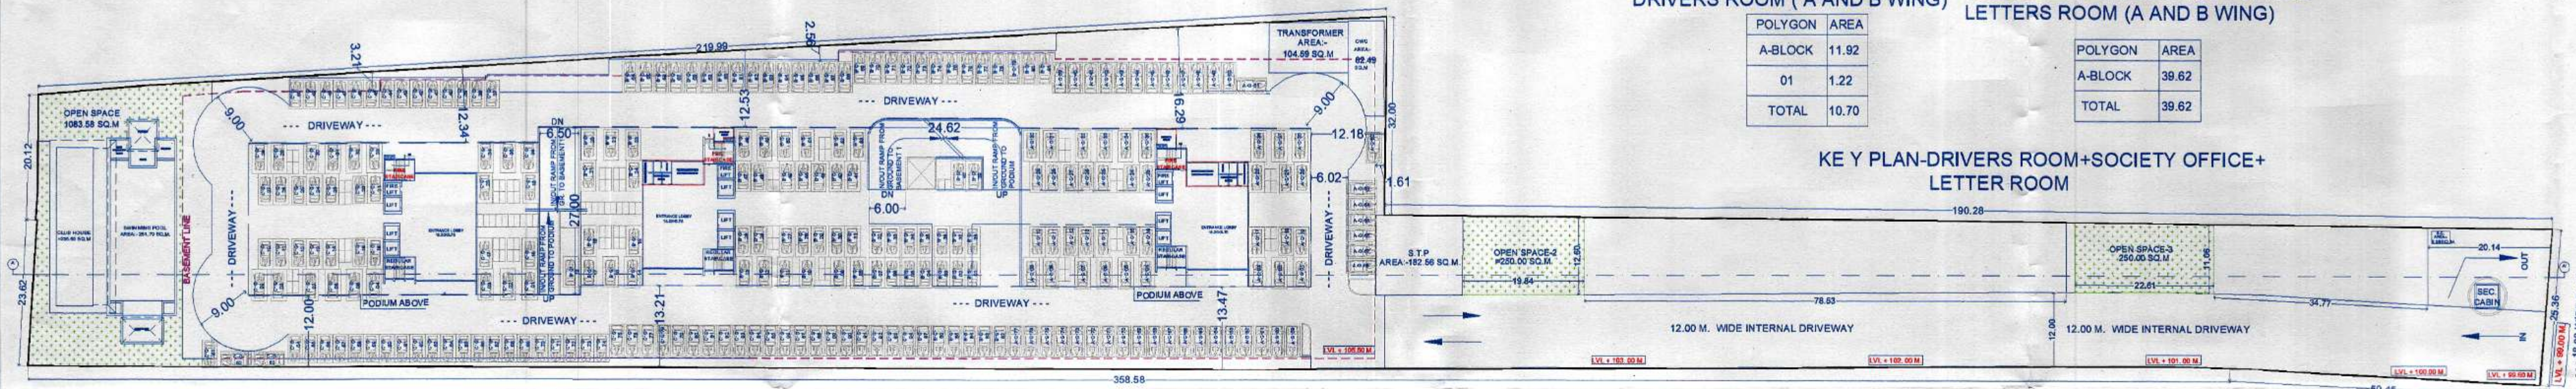

GROUND FLOOR PLAN

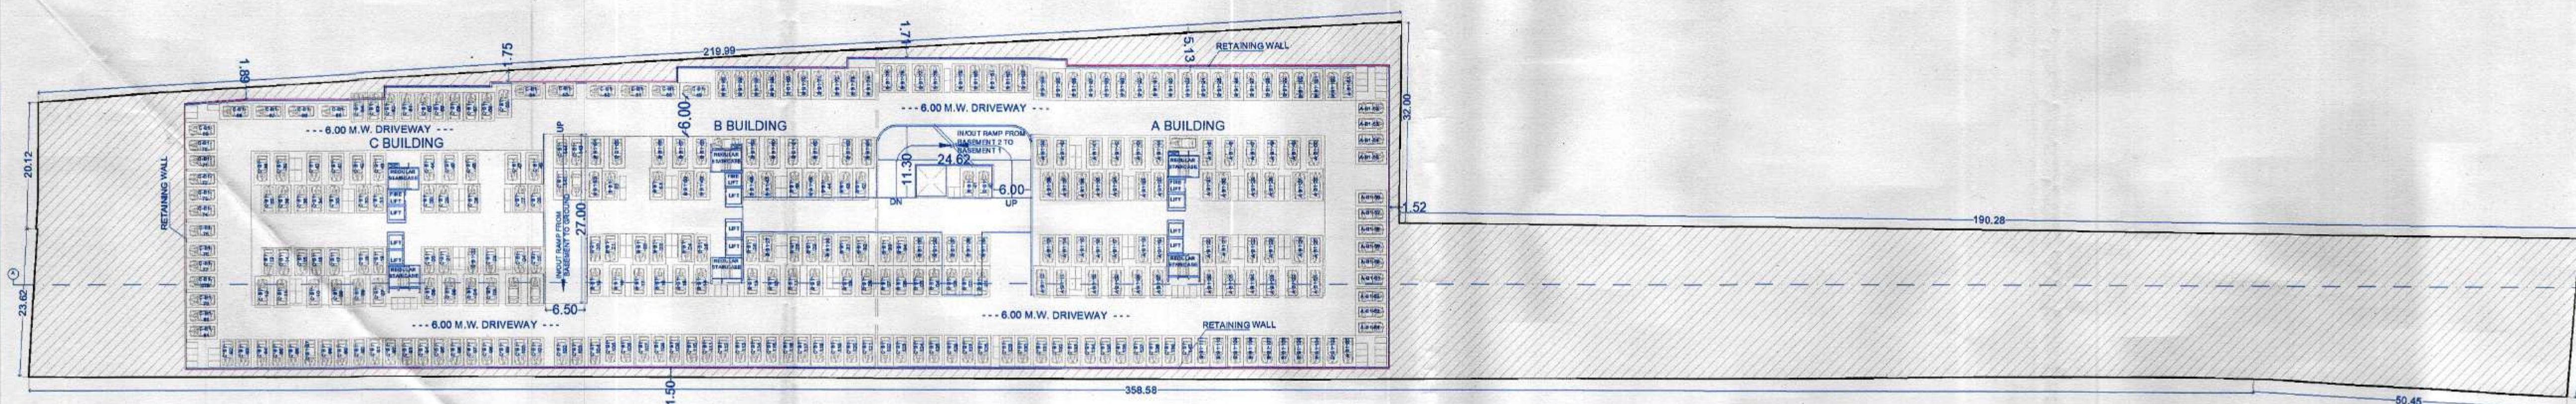

BASEMENT-1 FLOOR PLAN

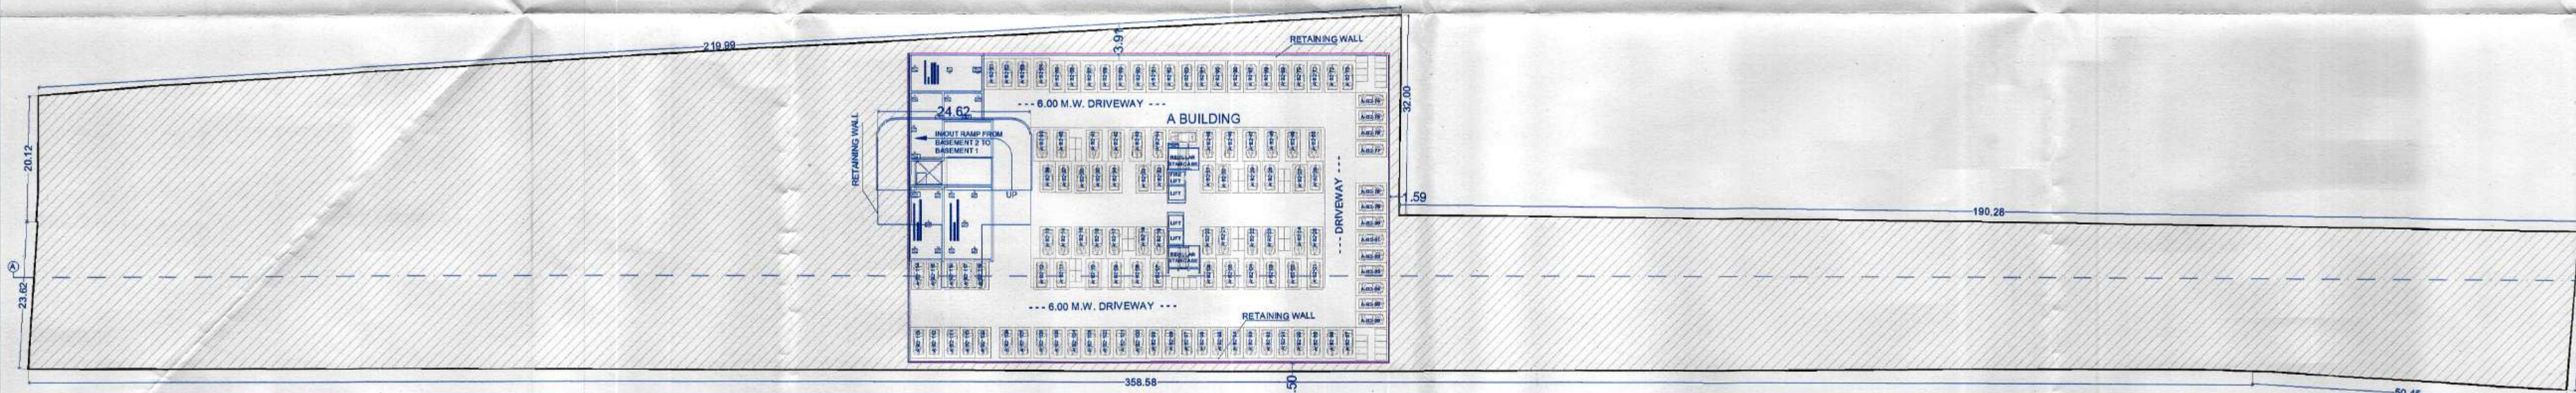

BASEMENT-2 FLOOR PLAN


STAMP OF APPROVAL

Sanctioned No. B.P/Ravet/71/23
Subject to conditions mentioned in the
Office Order No.
aven dated 31/03/23
Pimpri
Date 31/03/2023



O. C. Signed by
City Engineer

For City Engineer
Building Permission Dept.
PCMC, Pimpri, Pune-18

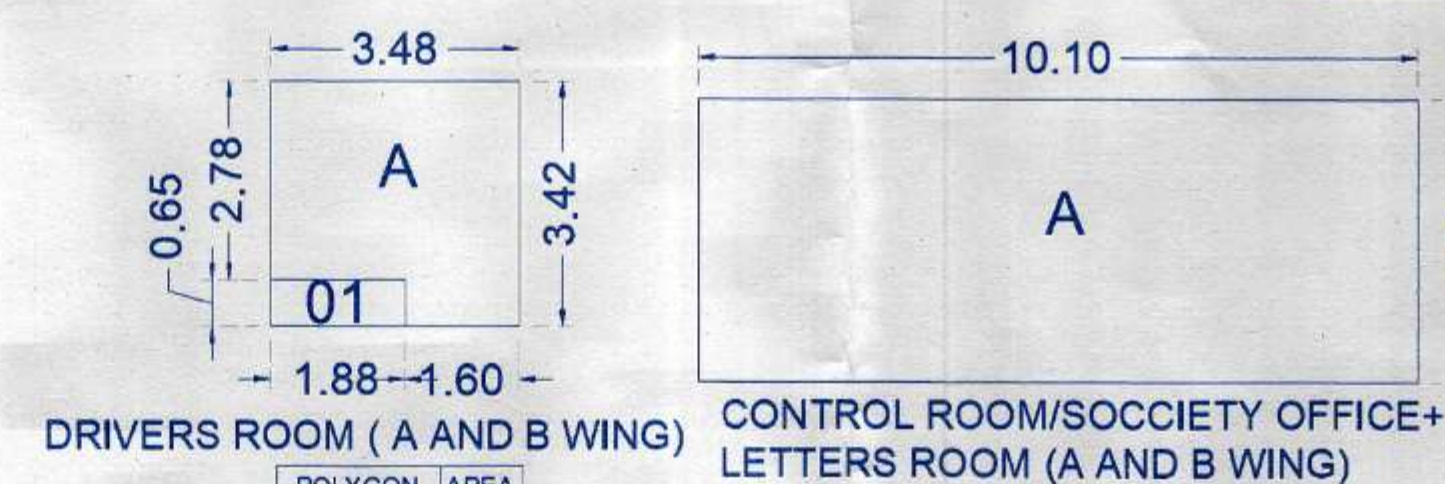

POLYGON	AREA
A-BLOCK	11.92
01	1.22
TOTAL	10.70

POLYGON	AREA
A-BLOCK	39.62
TOTAL	39.62

OWNER'S NAME :-
MS. CERATEC CONSTRUCTION THROUGH
MR. ANAND DAYANAND AGARWAL.

OWNER SIGN :-

PROJECT :-

SURVEY NO. :- 35/1, 35/2, 38/1, 39/2

DESCRIPTION :- REGULAR TRACK, VILLAGE -RAVET, PUNE.

INWARD NO. :-

SHEET NO. :- 02 / 09

DATE :-

DRAWN BY :-

KEY NO. :-

ARCHITECT SIGN :-

ARCHITECT NAME :- AR. PRAMOD CHAVAN.

SCALE :- 1:100