

BUILDING A


STAMP OF APPROVAL

Sanctioned No. B.P./Ravet/71/23
Subject to conditions mentioned in the
Office Order No.
aven dated 31/03/23
Pimpri
Date 31/03/2023




O. C. Signed by
City Engineer


Signature
City Engineer
Building Permission Dept.
PCMC., Pimpri, Pune-18.

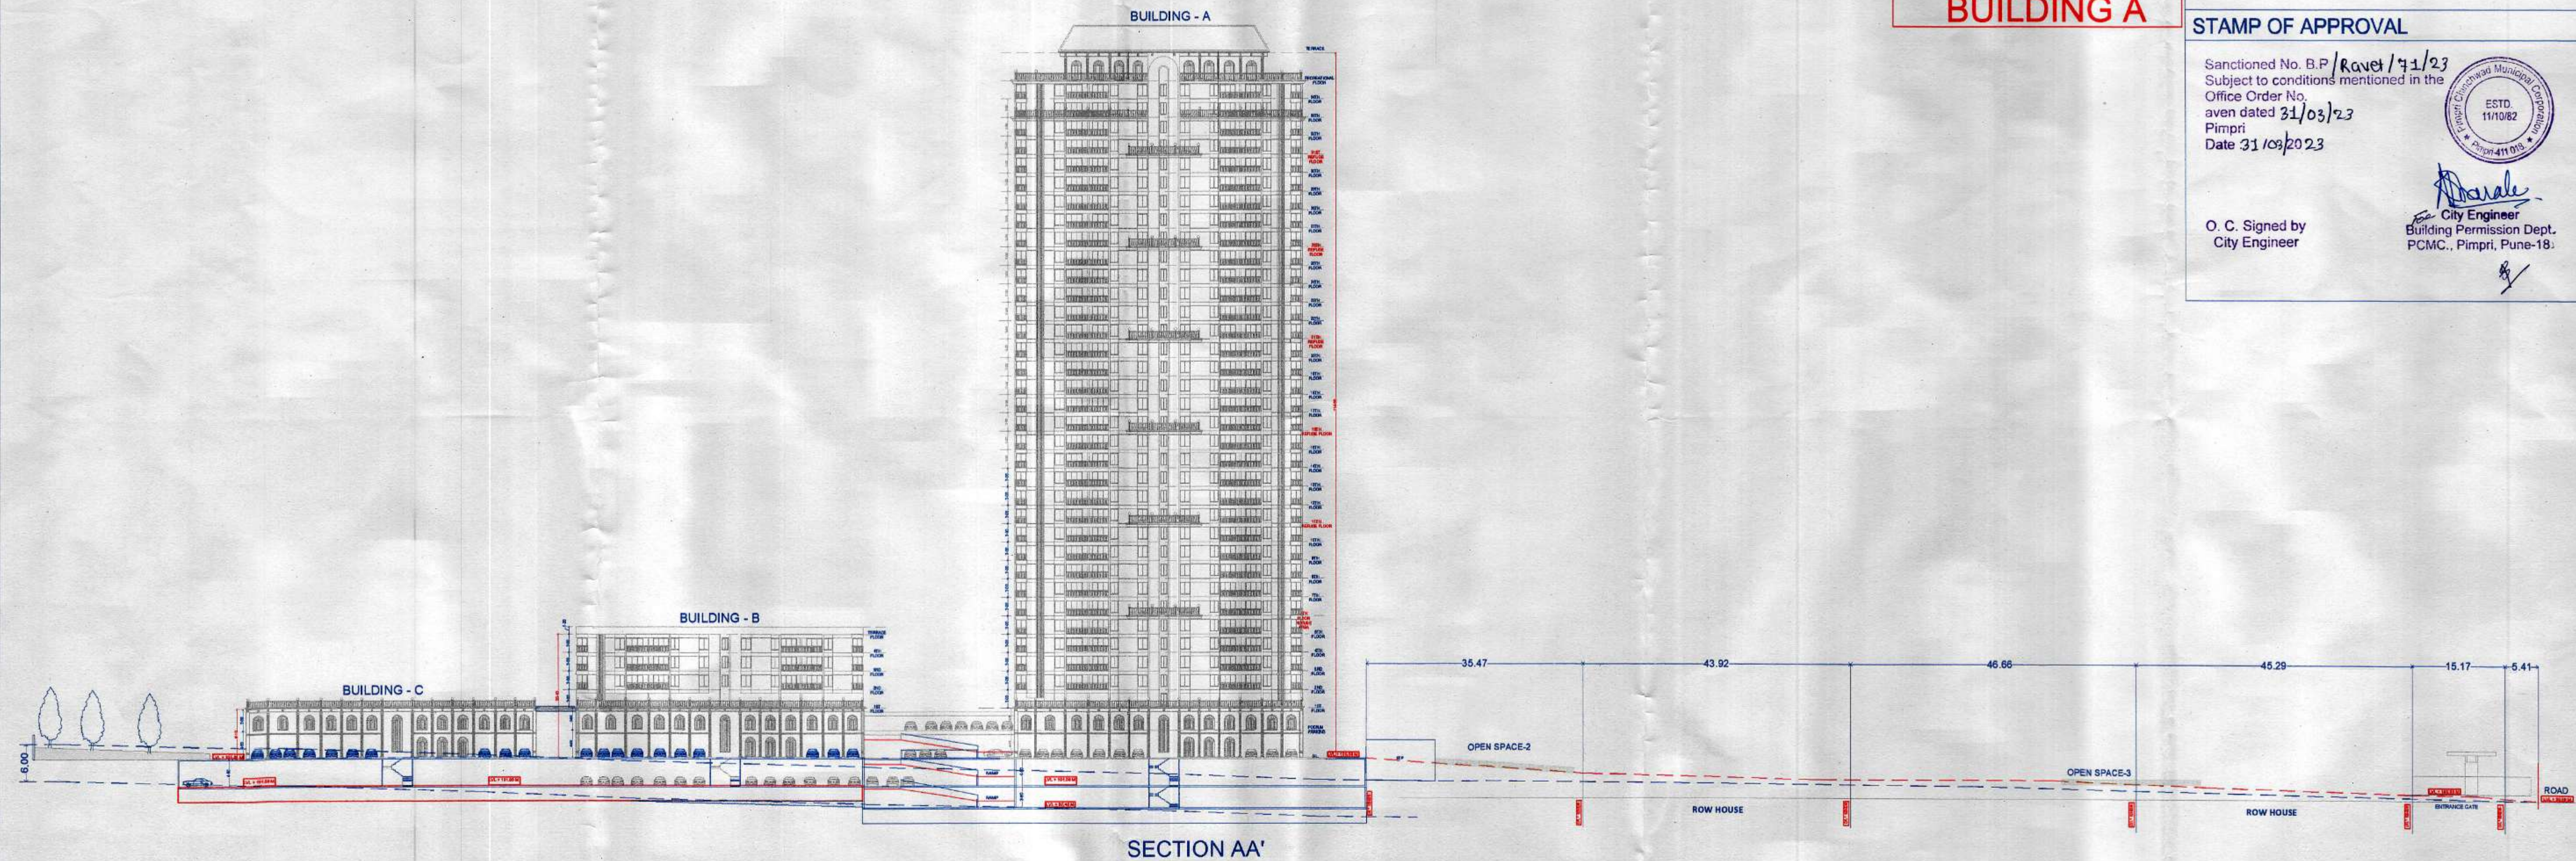

SECTION AA'

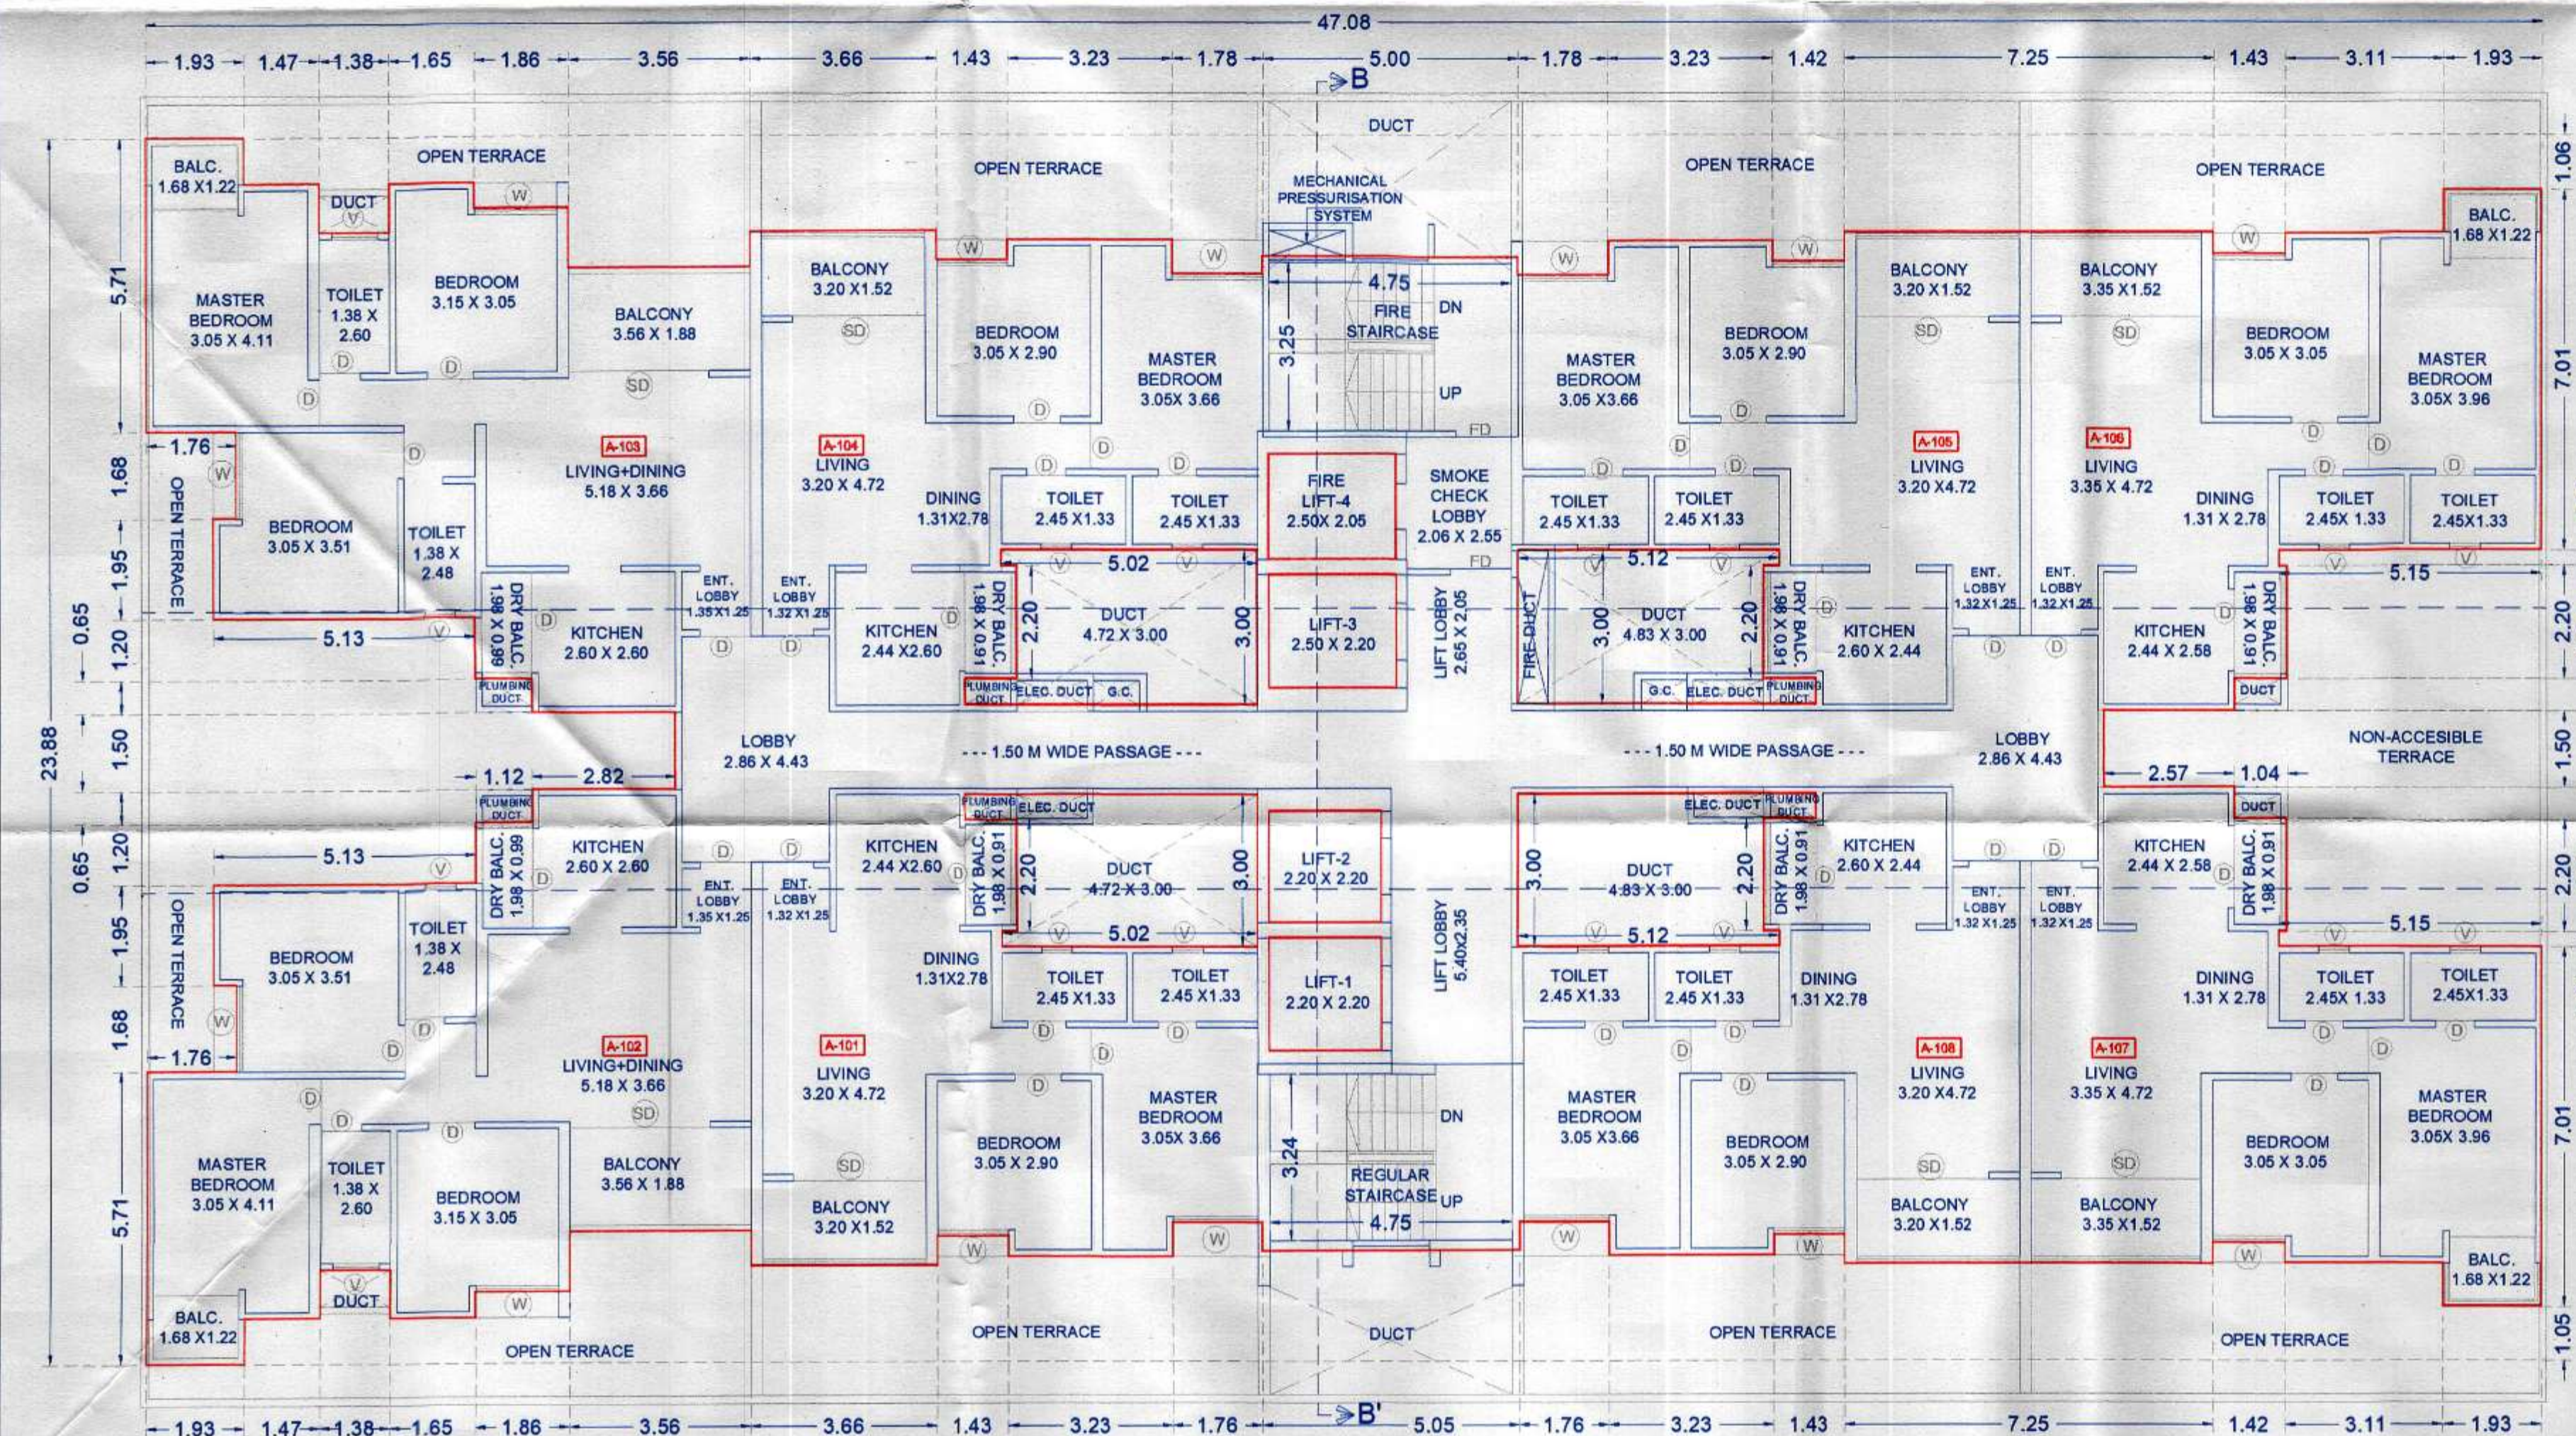

1ST FLOOR PLAN (RESI.)

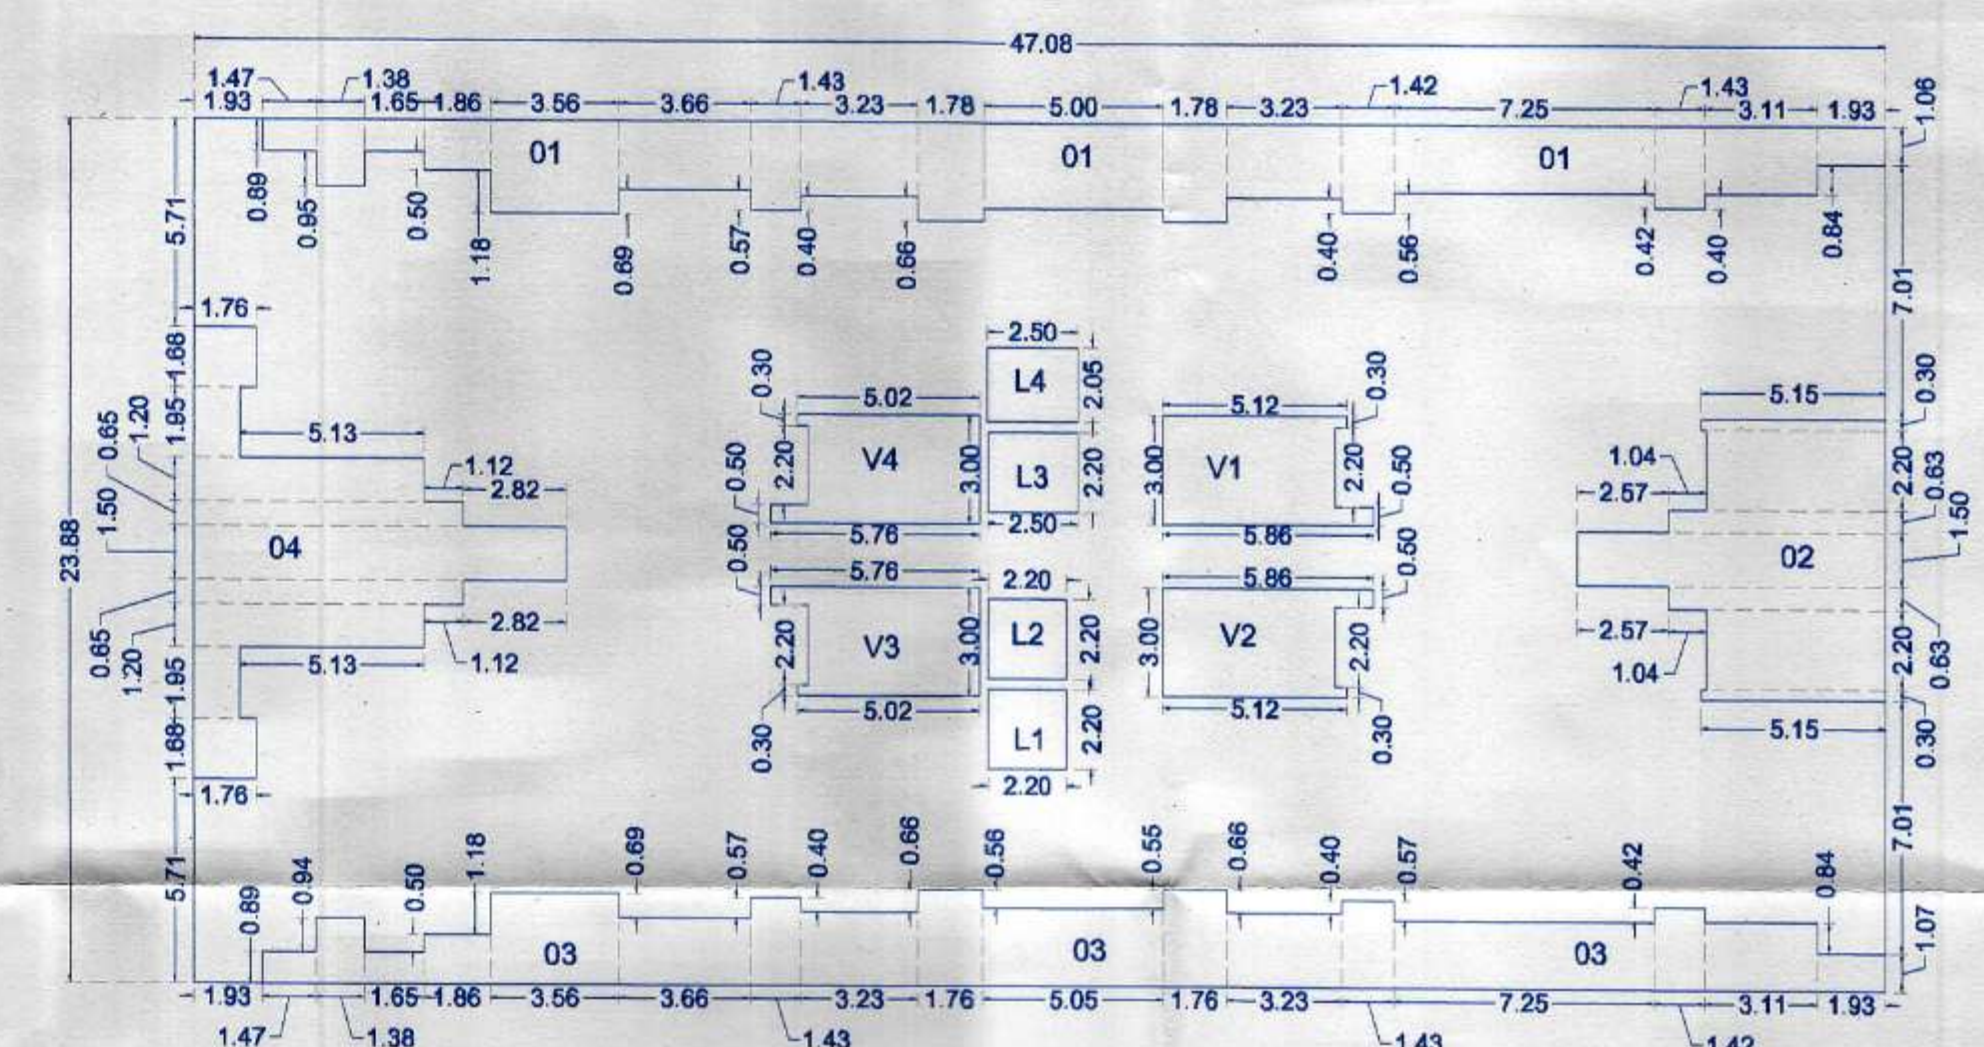

KEY PLAN-1ST FLOOR PLAN (RESI.) (SCALE: 1:200)

POLYGON	AREA
A-BLOCK	1124.21
01	90.28
02	45.50
03	89.07
04	51.78
V1	15.06
V2	15.06
V3	14.78
V4	14.78
L1	4.84
L2	4.84
L3	5.50
L4	5.13
TOTAL	767.59

OWNER'S NAME :- M/S. CERATEC CONSTRUCTION THROUGH MR. ANAND DAYANAND AGARWAL		OWNER SIGN :- <i>Signature</i>
PROJECT :-		
SURVEY NO. :- 35/1, 35/2, 39/1, 39/2		
DESCRIPTION :- REGULAR TRACK, VILLAGE -RAVET, PUNE.		
INWARD NO. :-		
NEBULA ARCHITECTURE		SCALE :- 1:100
SHEET NO :- 03 / 09 DRAWN BY :- KEY NO :- ARCHITECT SIGN :- AR. PRAMOD CHAVAN.		DATE :- 03 FEB 2023