



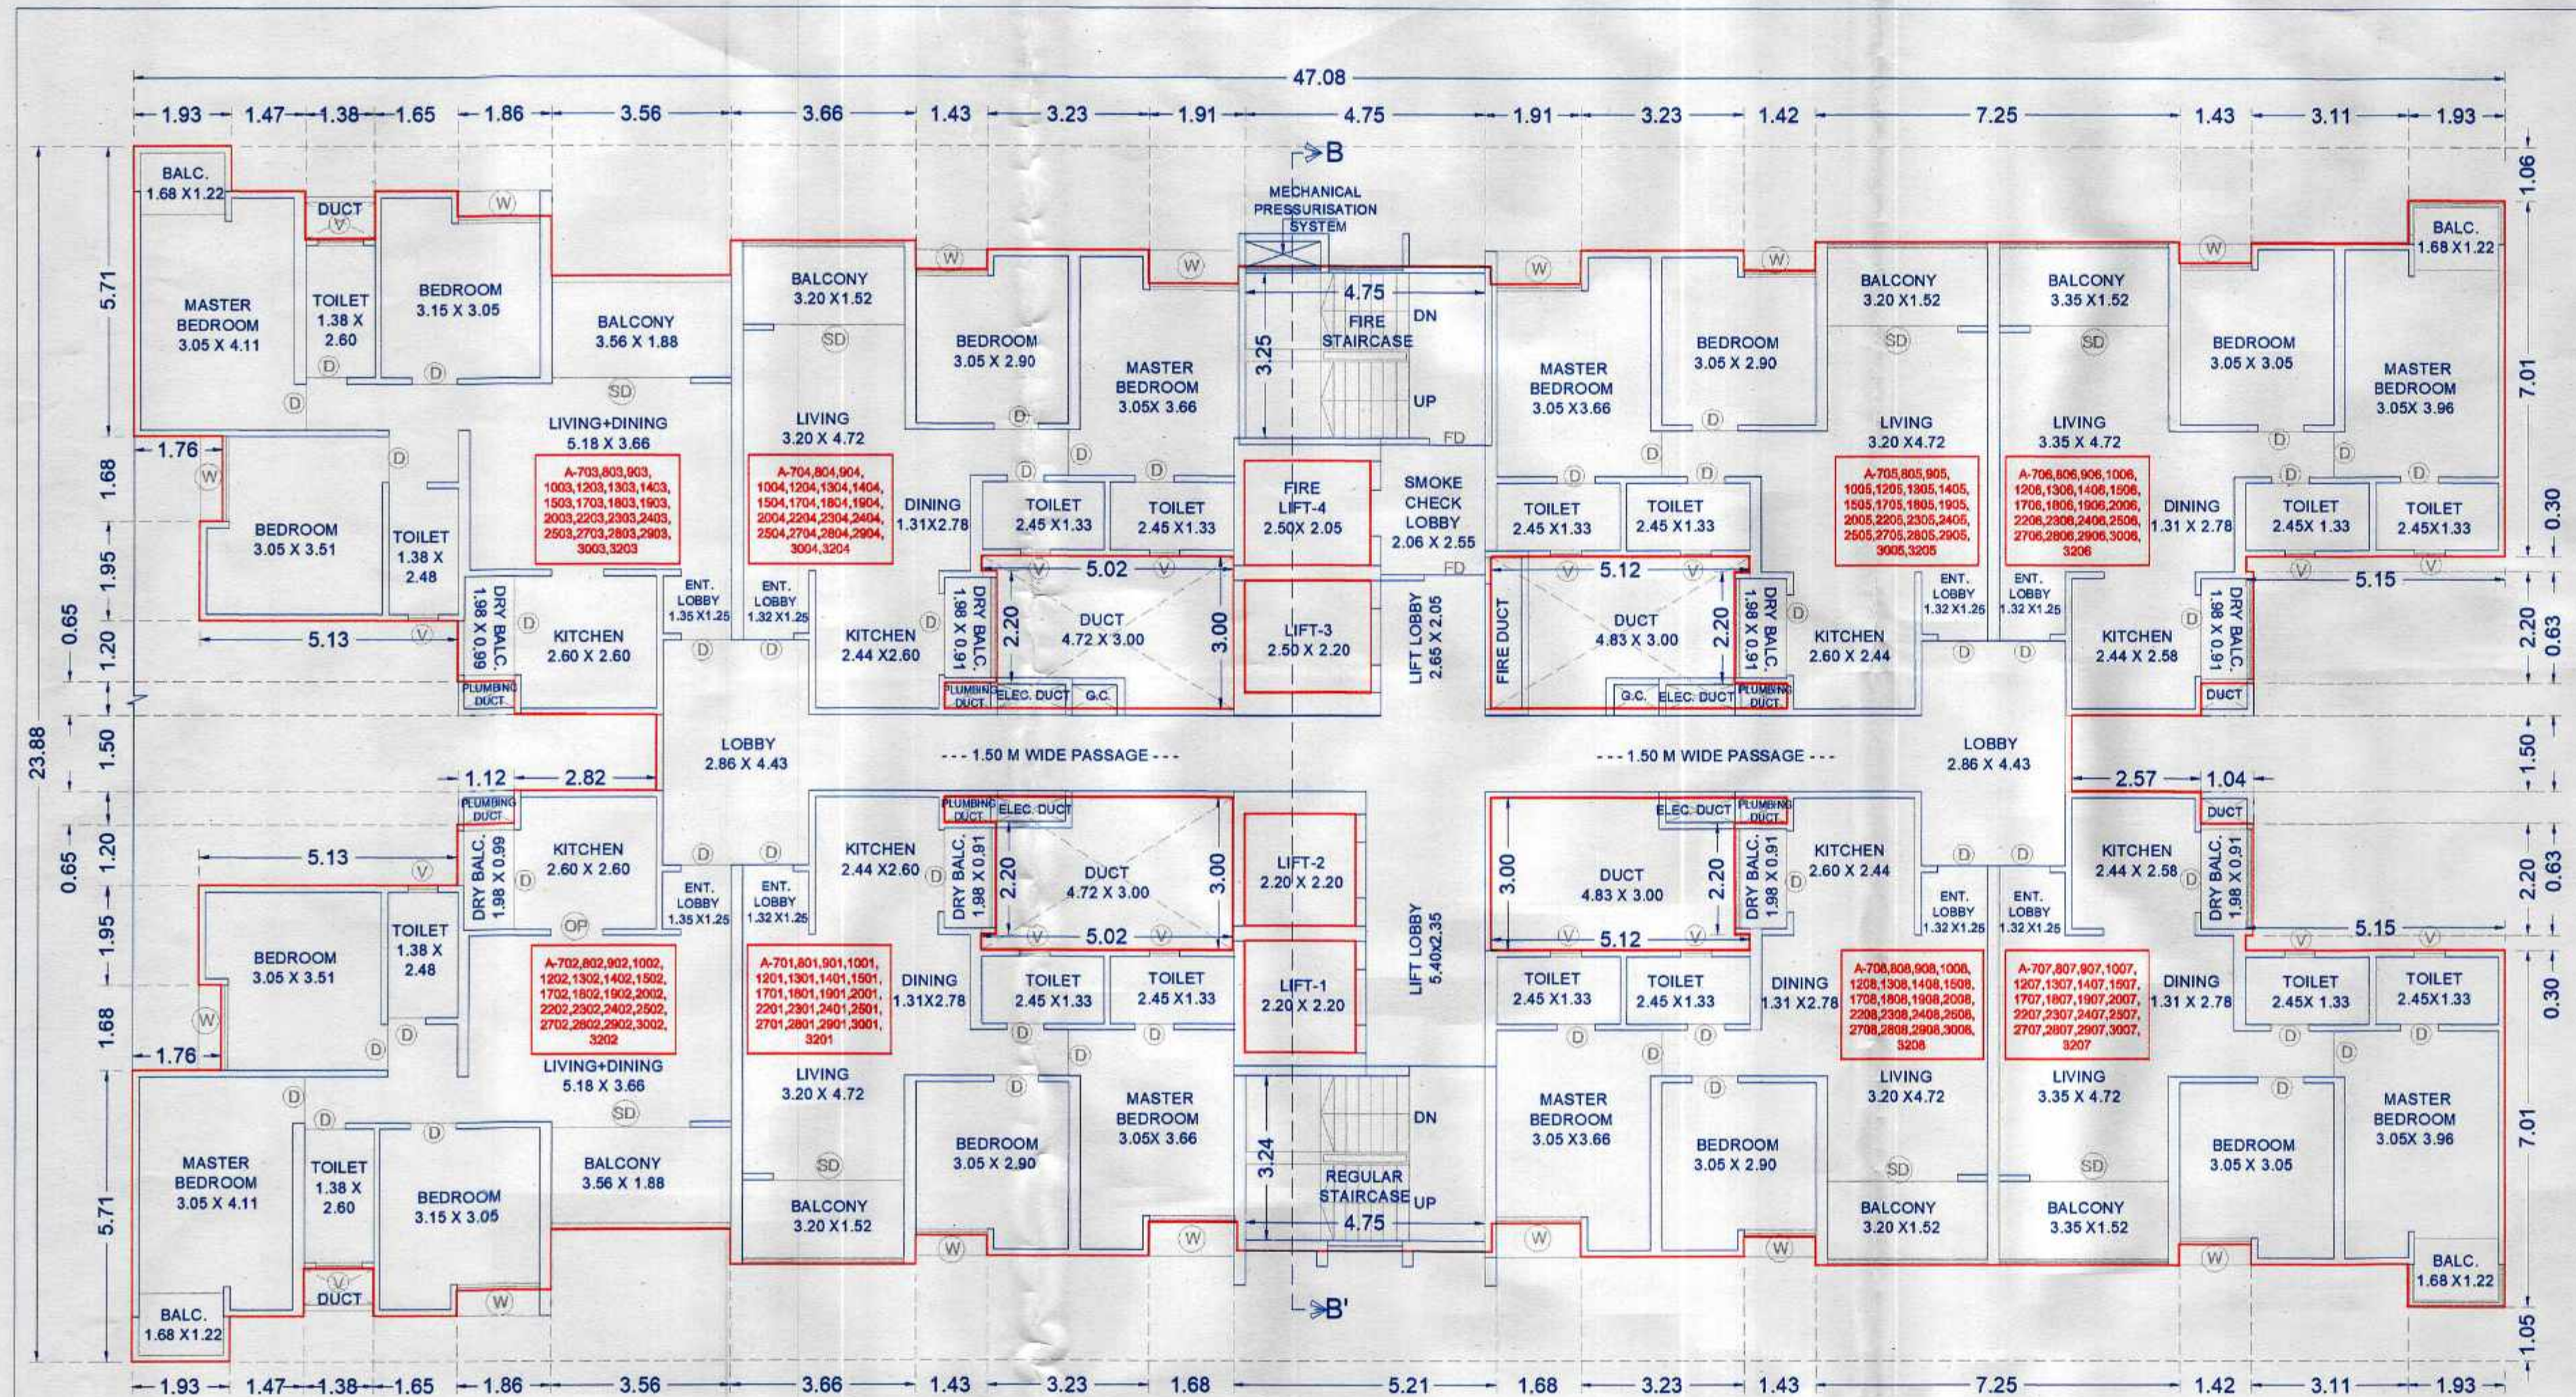

7TH,8TH,9TH,10TH,12TH,13TH,14TH,15TH,17TH,
18TH,19TH,20TH,22TH,23TH,24TH,25TH,27TH,28TH,29TH,30TH,32TH FLOOR PLAN (RESI.)

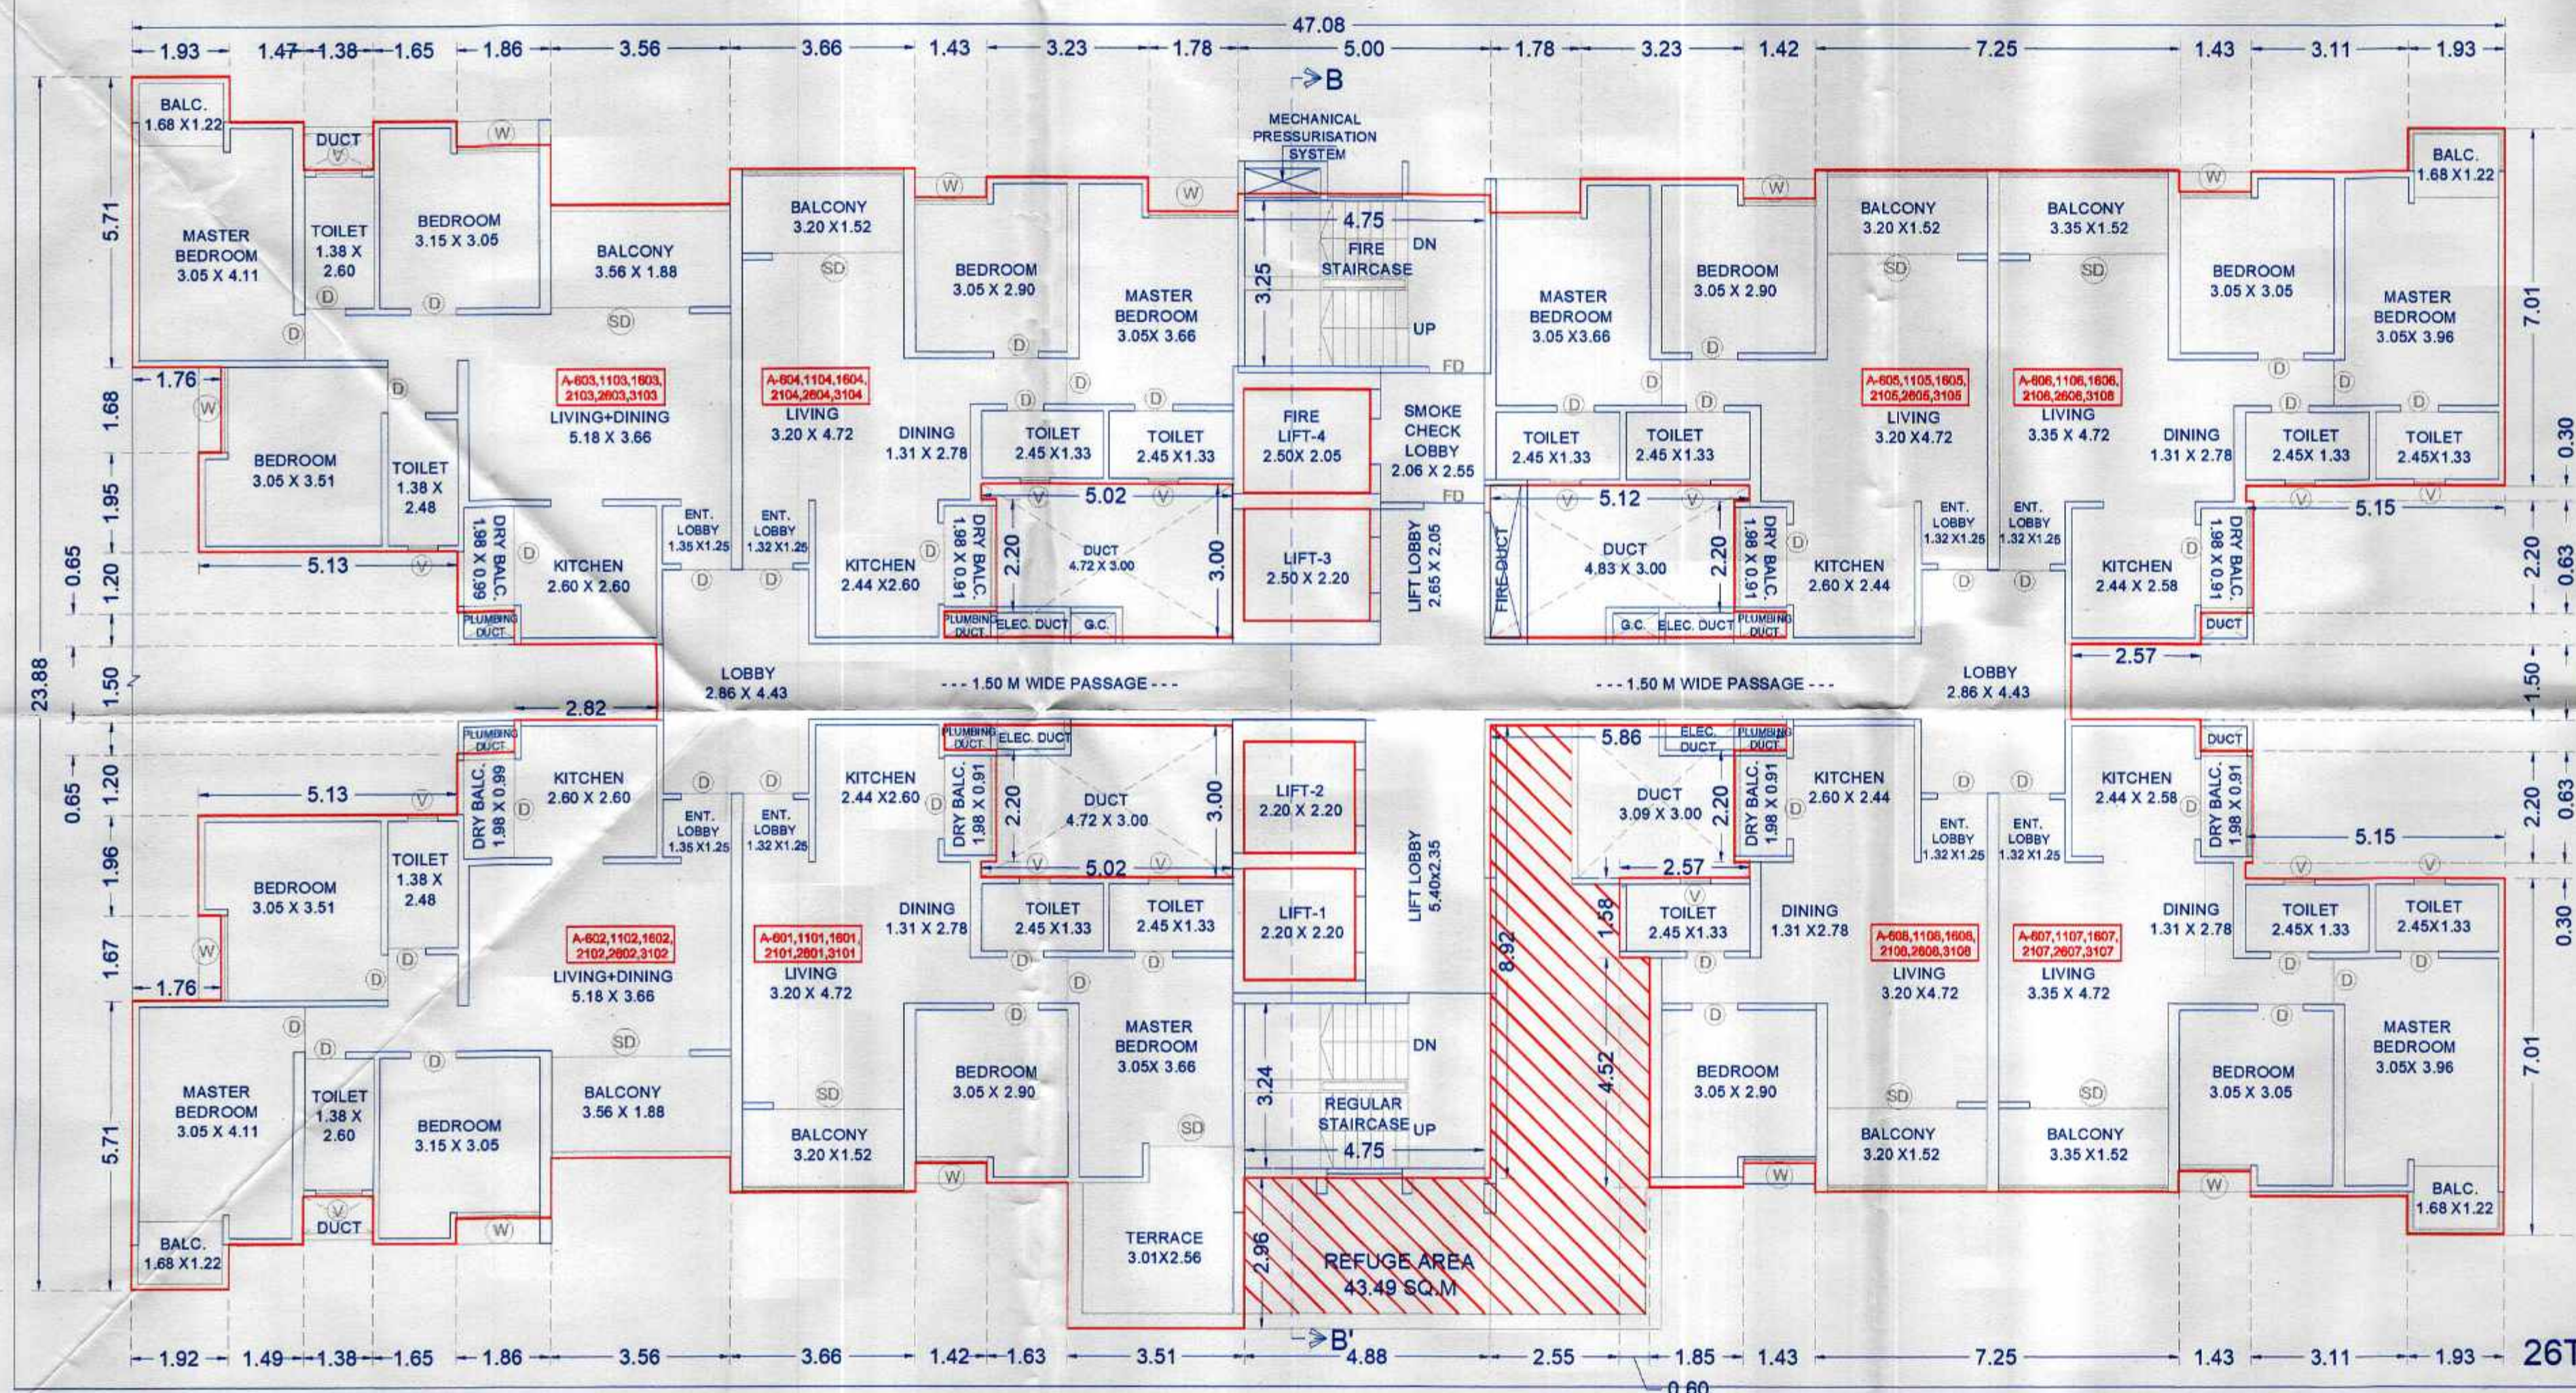

6TH,11TH,16TH,21ST,
26TH,AND 31TH FLOOR (RESI.)

BUILDING A

STAMP OF APPROVAL


Sanctioned No. B.P./Ravet/91/23
Subject to conditions mentioned in the
Office Order No.
aven dated 21/03/23
Pimpri
Date 31/03/2023




O. C. Signed by
City Engineer

City Engineer
Building Permission Dept.
PCMC, Pimpri, Pune-18.

POLYGON	AREA
A-BLOCK	1124.21
01	90.28
02	45.50
03	89.07
04	51.78
V1	15.06
V2	15.06
V3	14.78
V4	14.78
L1	4.84
L2	4.84
L3	5.50
L4	5.13
TOTAL	787.59

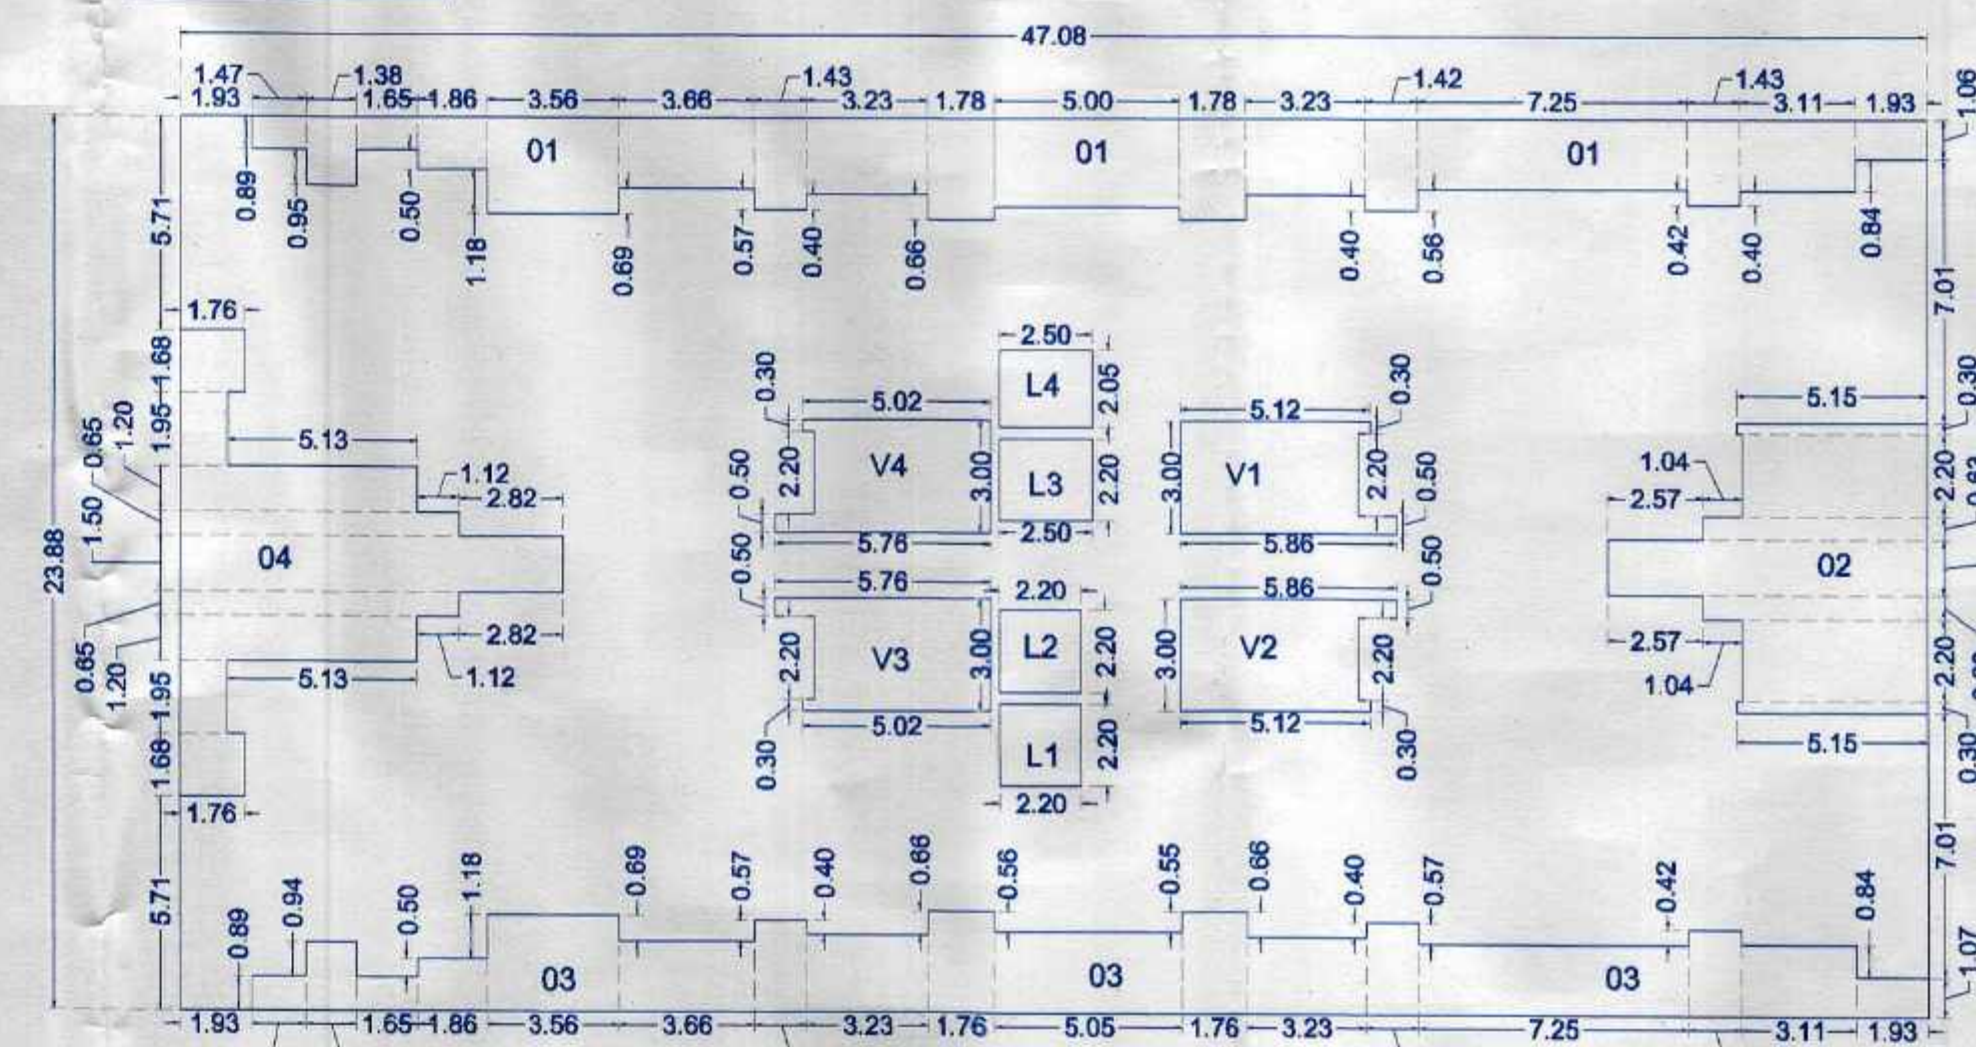

KEY PLAN-7TH,8TH,9TH,10TH,12TH,13TH,14TH,15TH,17TH,18TH,19TH,
20TH,22TH,23TH,24TH,25TH,27TH,28TH,29TH,30TH,32TH FLOOR PLAN (RESI.)
(SCALE: 1:200)

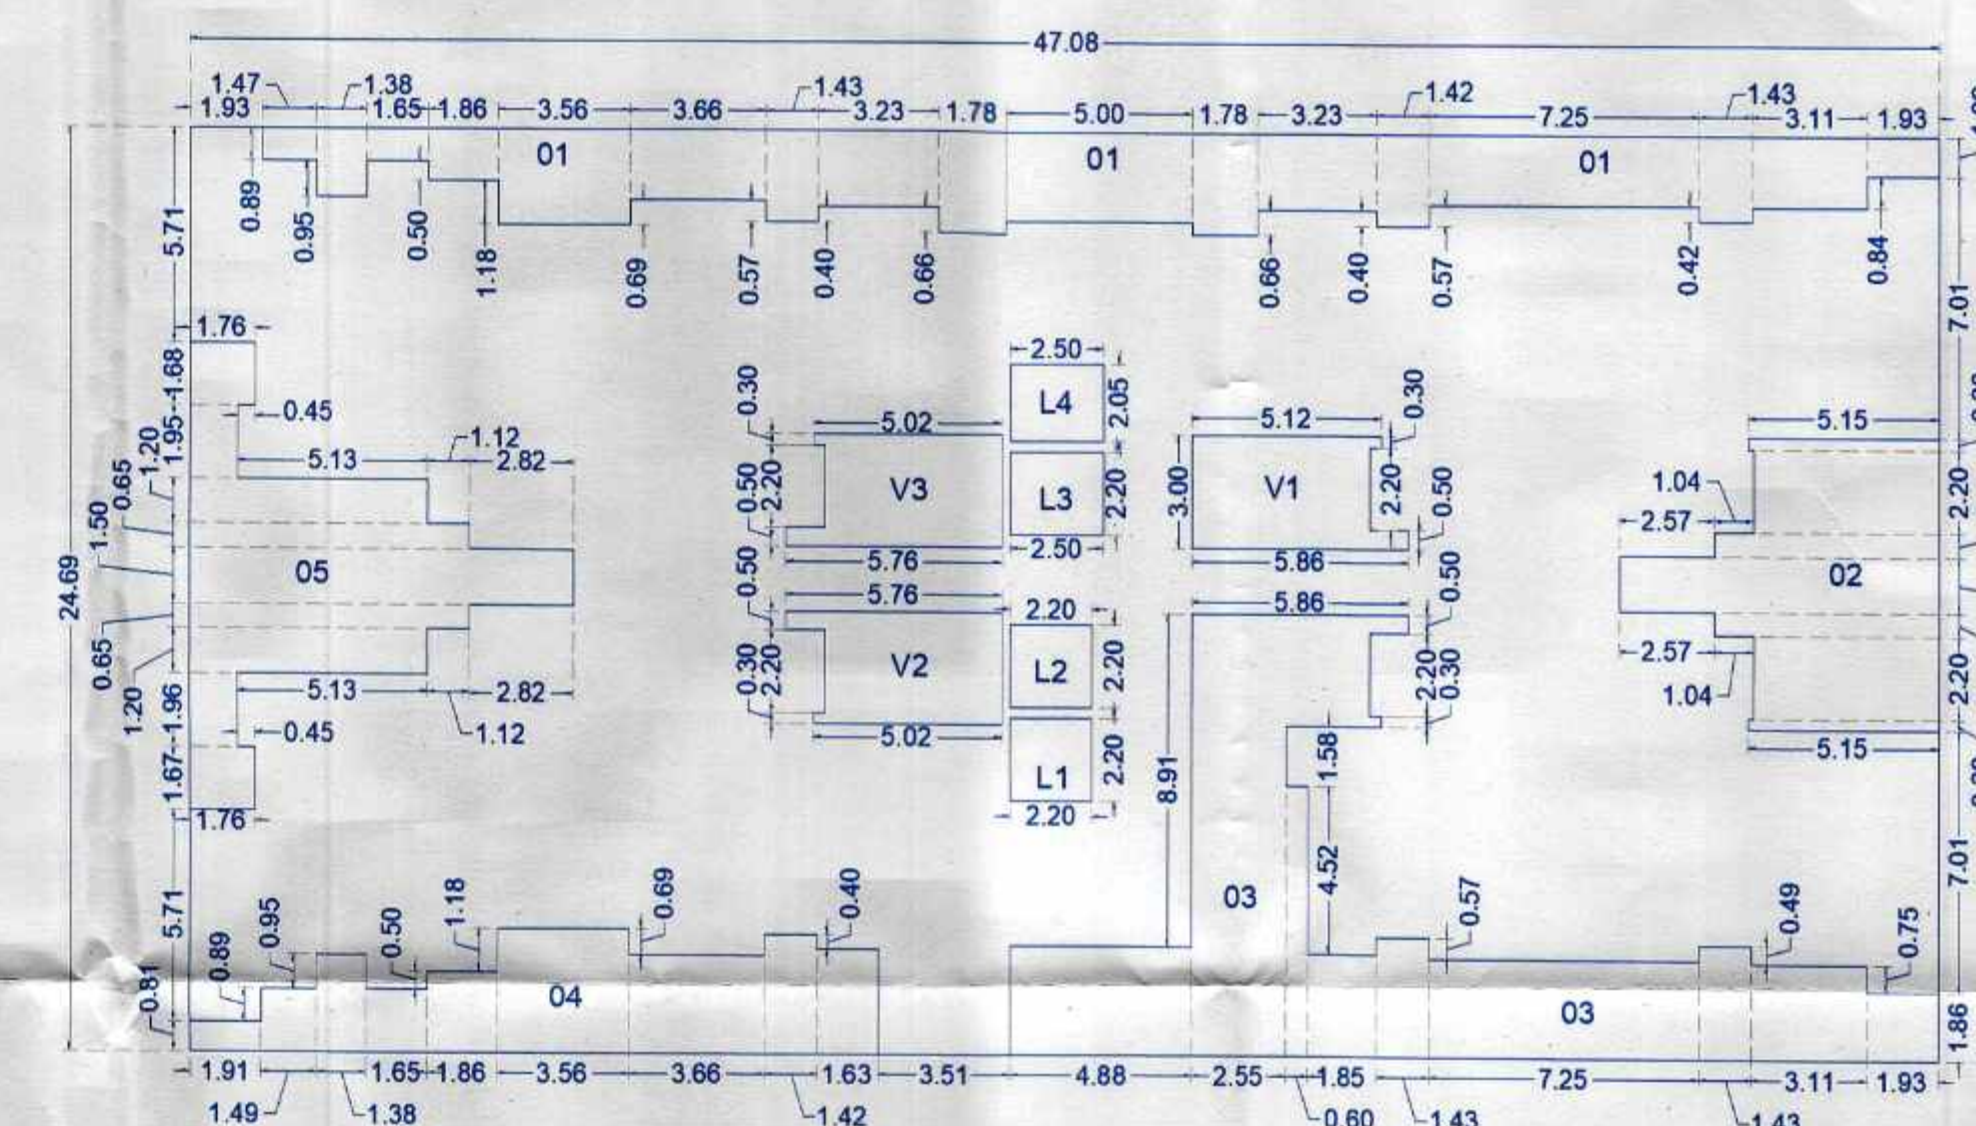

KEY PLAN-6TH,11TH,16TH,21ST,
26TH,AND 31TH FLOOR(RESI.)
(SCALE: 1:200)

POLYGON	AREA
A-BLOCK	1162.32
01	90.27
02	45.50
03	101.80
04	45.67
05	51.78
V1	15.06
V2	14.78
V3	14.78
L1	4.84
L2	4.84
L3	5.50
L4	5.13
TOTAL	762.36

OWNER'S NAME -
M/S. CERATEC CONSTRUCTION THROUGH
MR. ANAND DAYANAND AGARWAL

OWNER SIGN:

PROJECT :-

SURVEY NO. :- 35/1, 35/2, 39/1, 39/2

DESCRIPTION :- REGULAR TRACK, VILLAGE -RAVET, PUNE.

INWARD NO. :-

NEBULA
ARCHITECTURE

ARCHITECT SIGN -
AR. PRAMOD CHAVAN.

SHEET NO. :- 04/09

DATE :-

03 FEB 2023

SCALE :- 1:100