



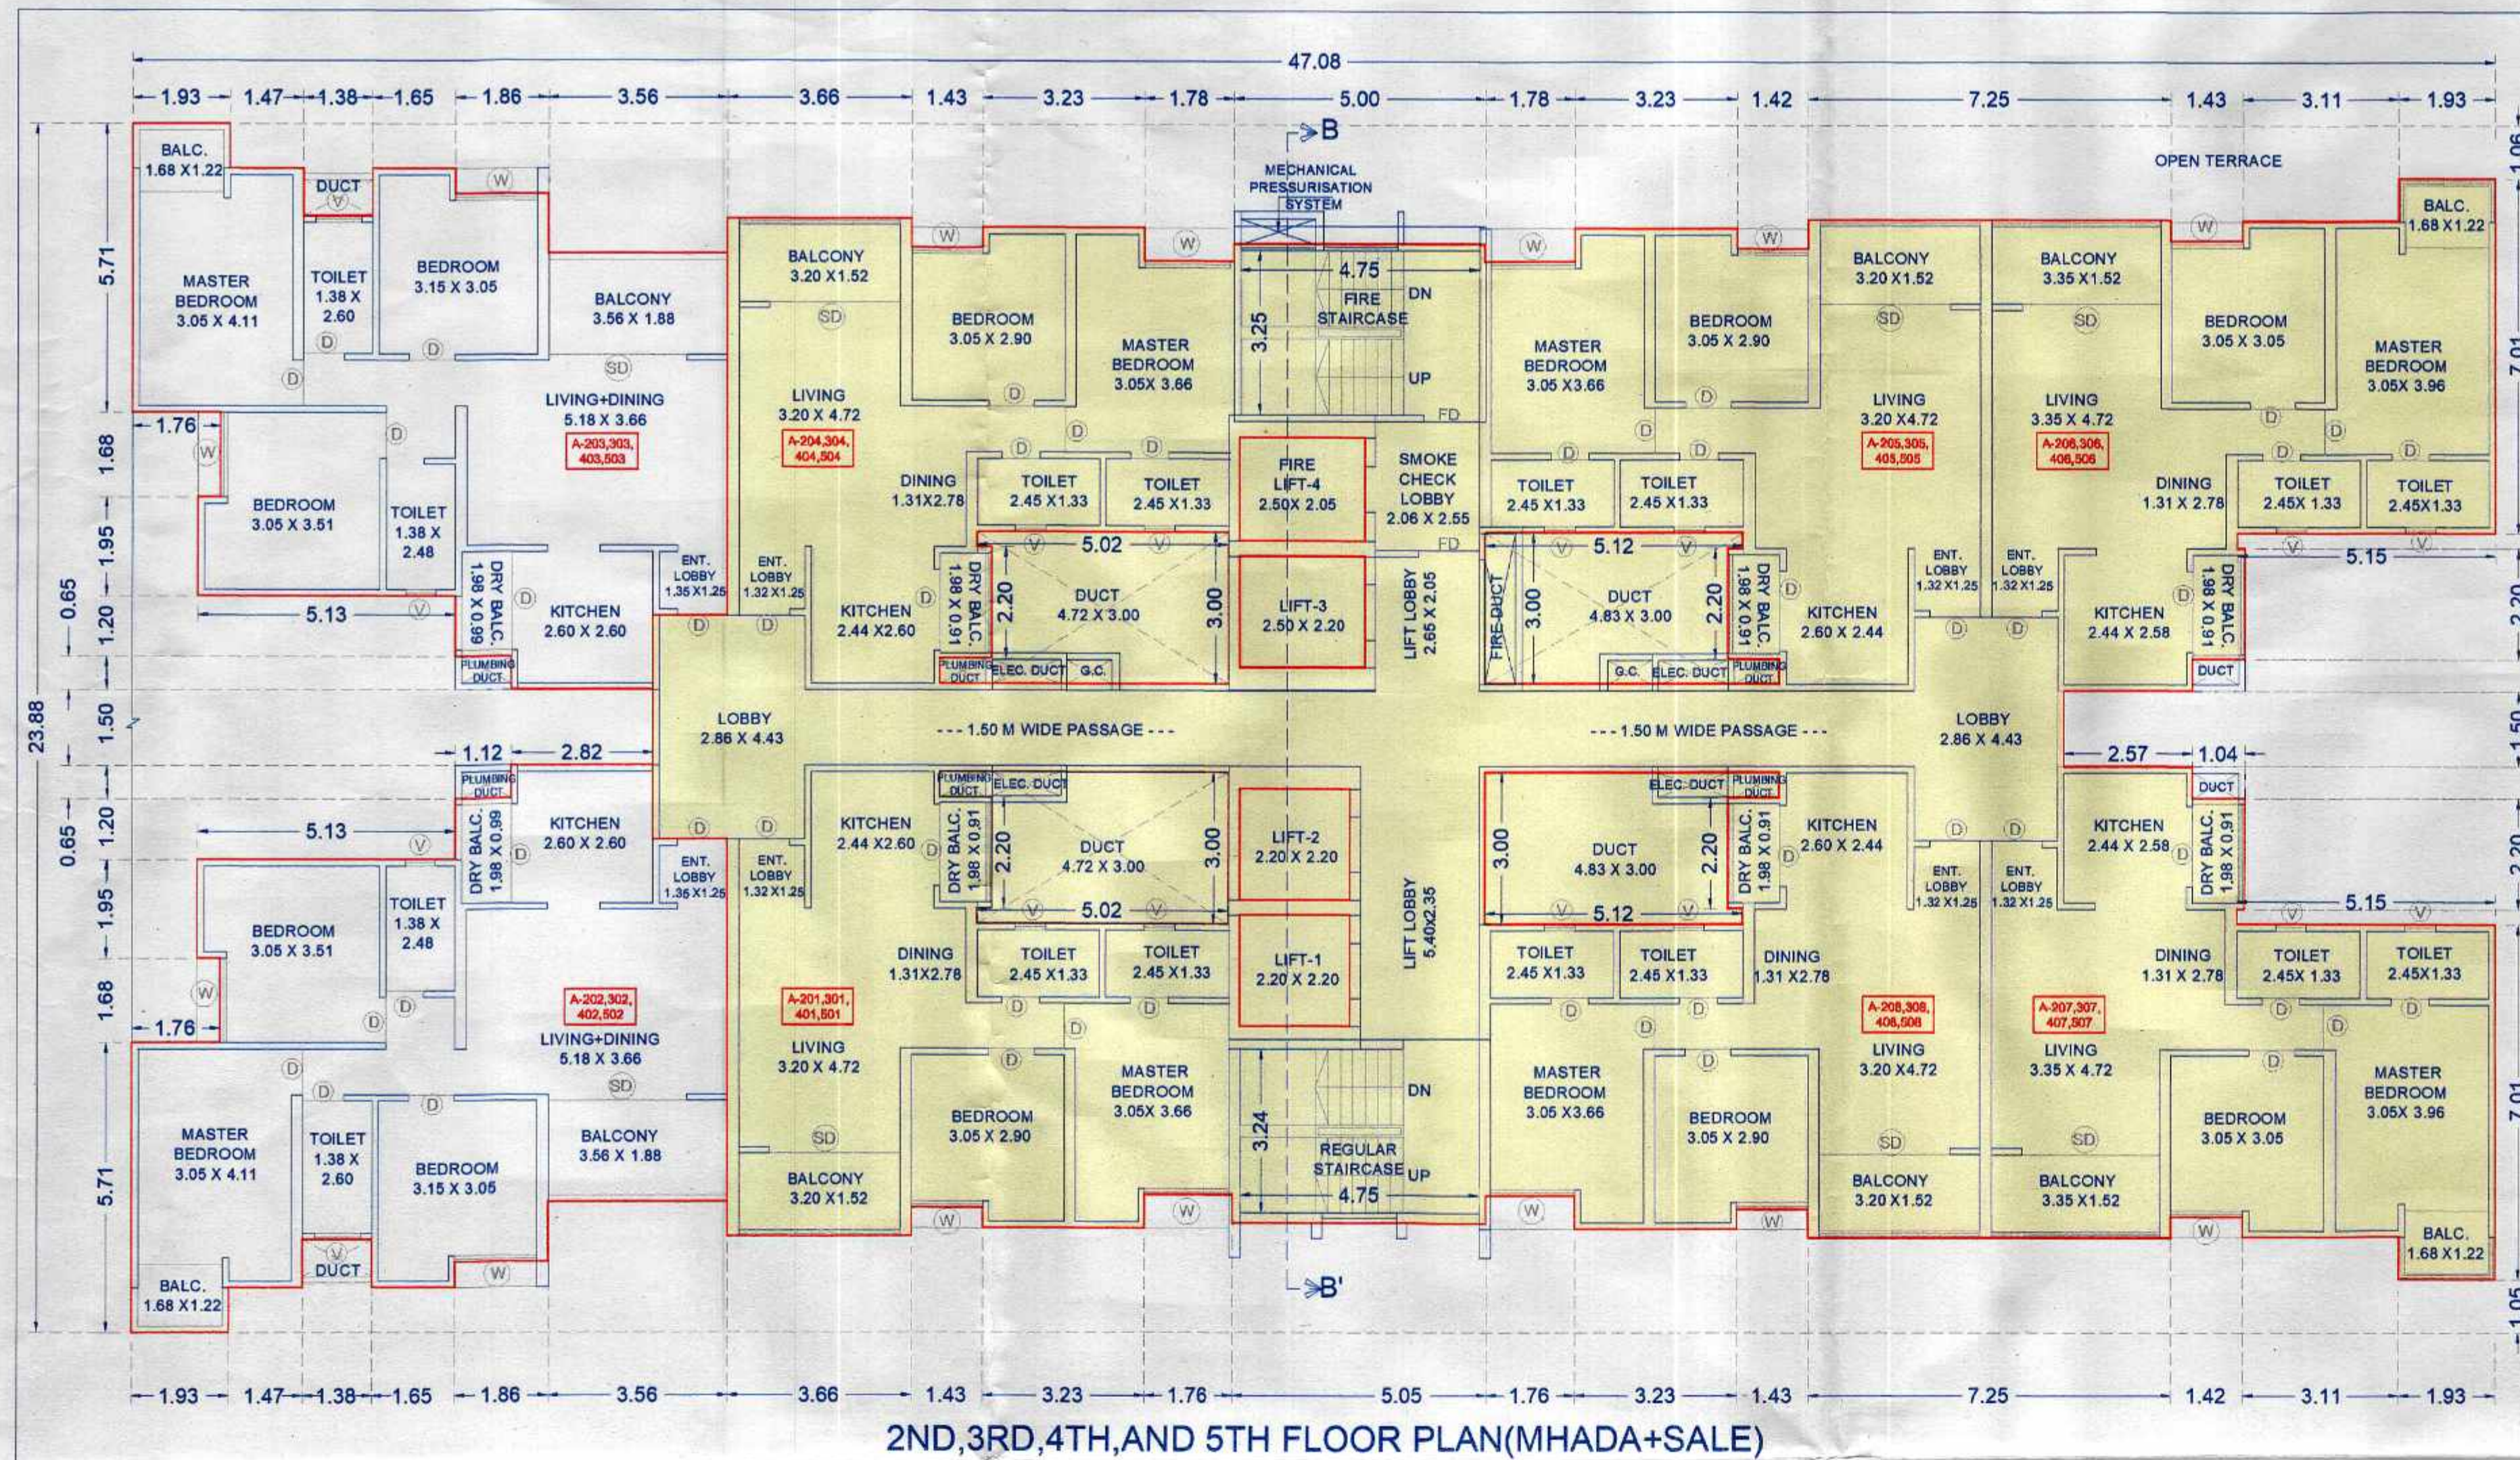

POLYGON	AREA
A-BLOCK	799.18
01	48.80
02	45.50
03	47.83
V1	15.06
V2	15.06
V3	14.78
V4	14.78
L1	4.84
L2	4.84
L3	5.50
L4	5.13
TOTAL	577.05

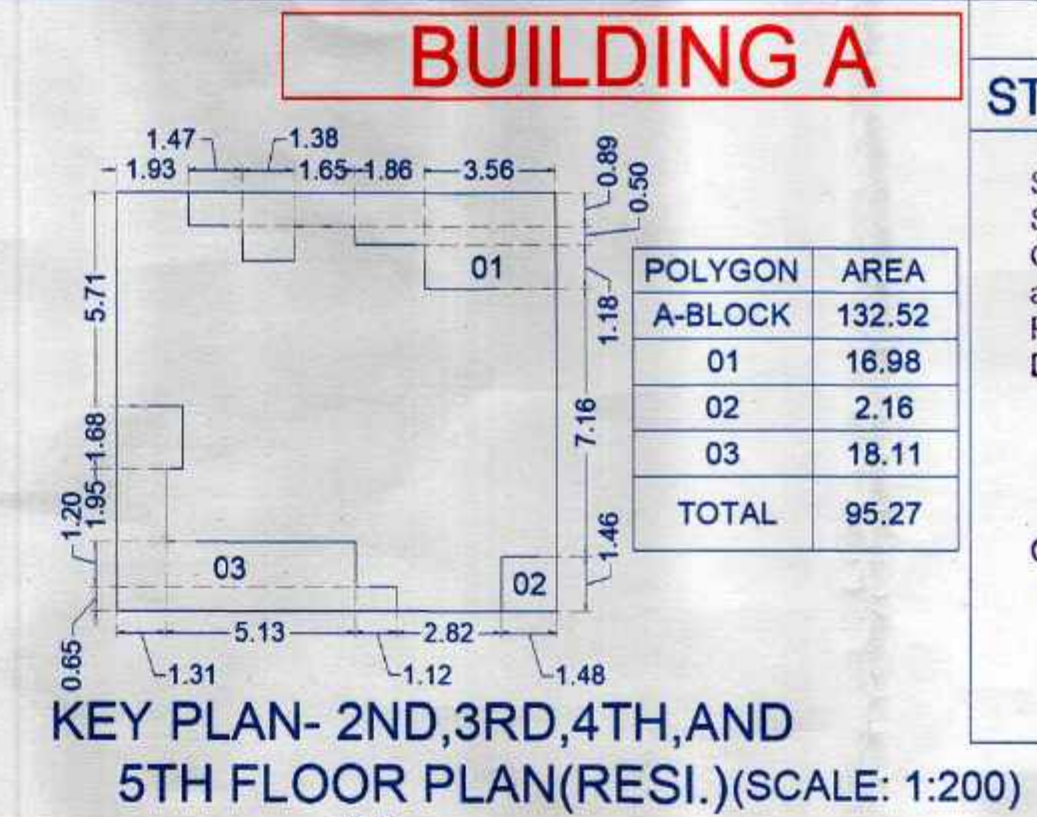


STAMP OF APPROVAL

Sanctioned No. B.P./Ravet/71/23
Subject to conditions mentioned in the
Office Order No. 31/03/23
Pimpri
Date 31/03/2023





O. C. Signed by
City Engineer

City Engineer
Building Permission Dept.
PCMC, Pimpri, Pune-18.

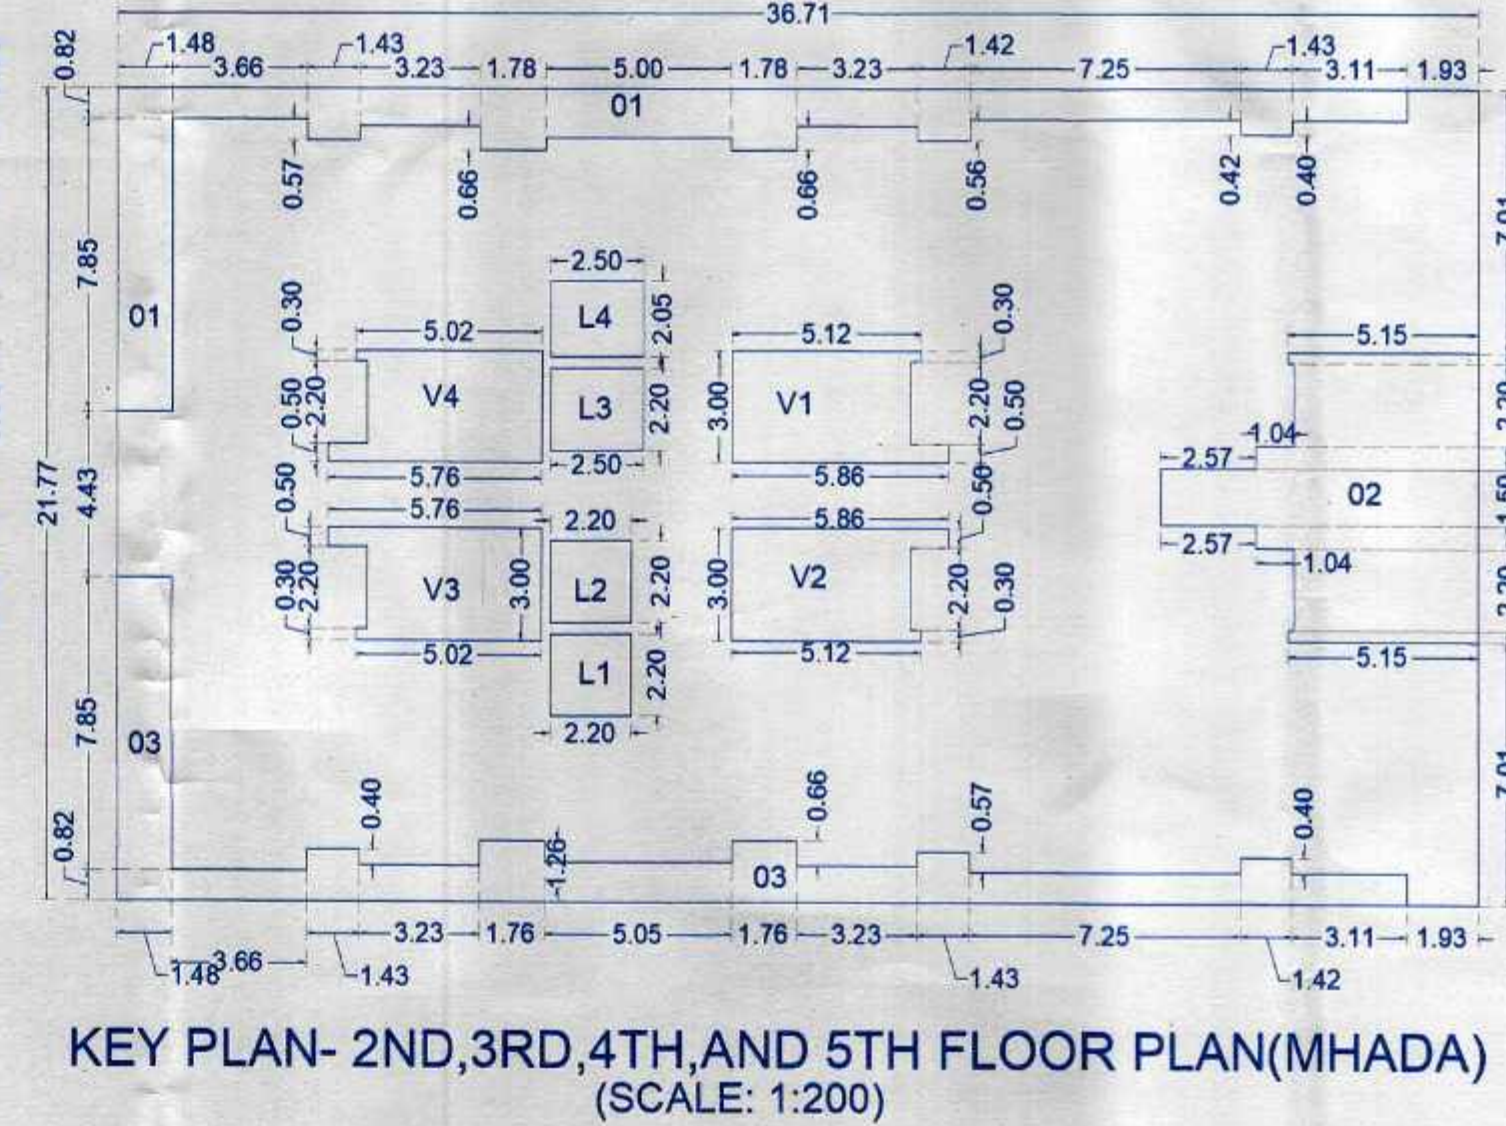

KEY PLAN- 2ND, 3RD, 4TH, AND 5TH FLOOR PLAN (RESI.) (SCALE: 1:200)

POLYGON	AREA
A-BLOCK	132.52
01	18.11
02	2.16
03	16.98
TOTAL	95.27

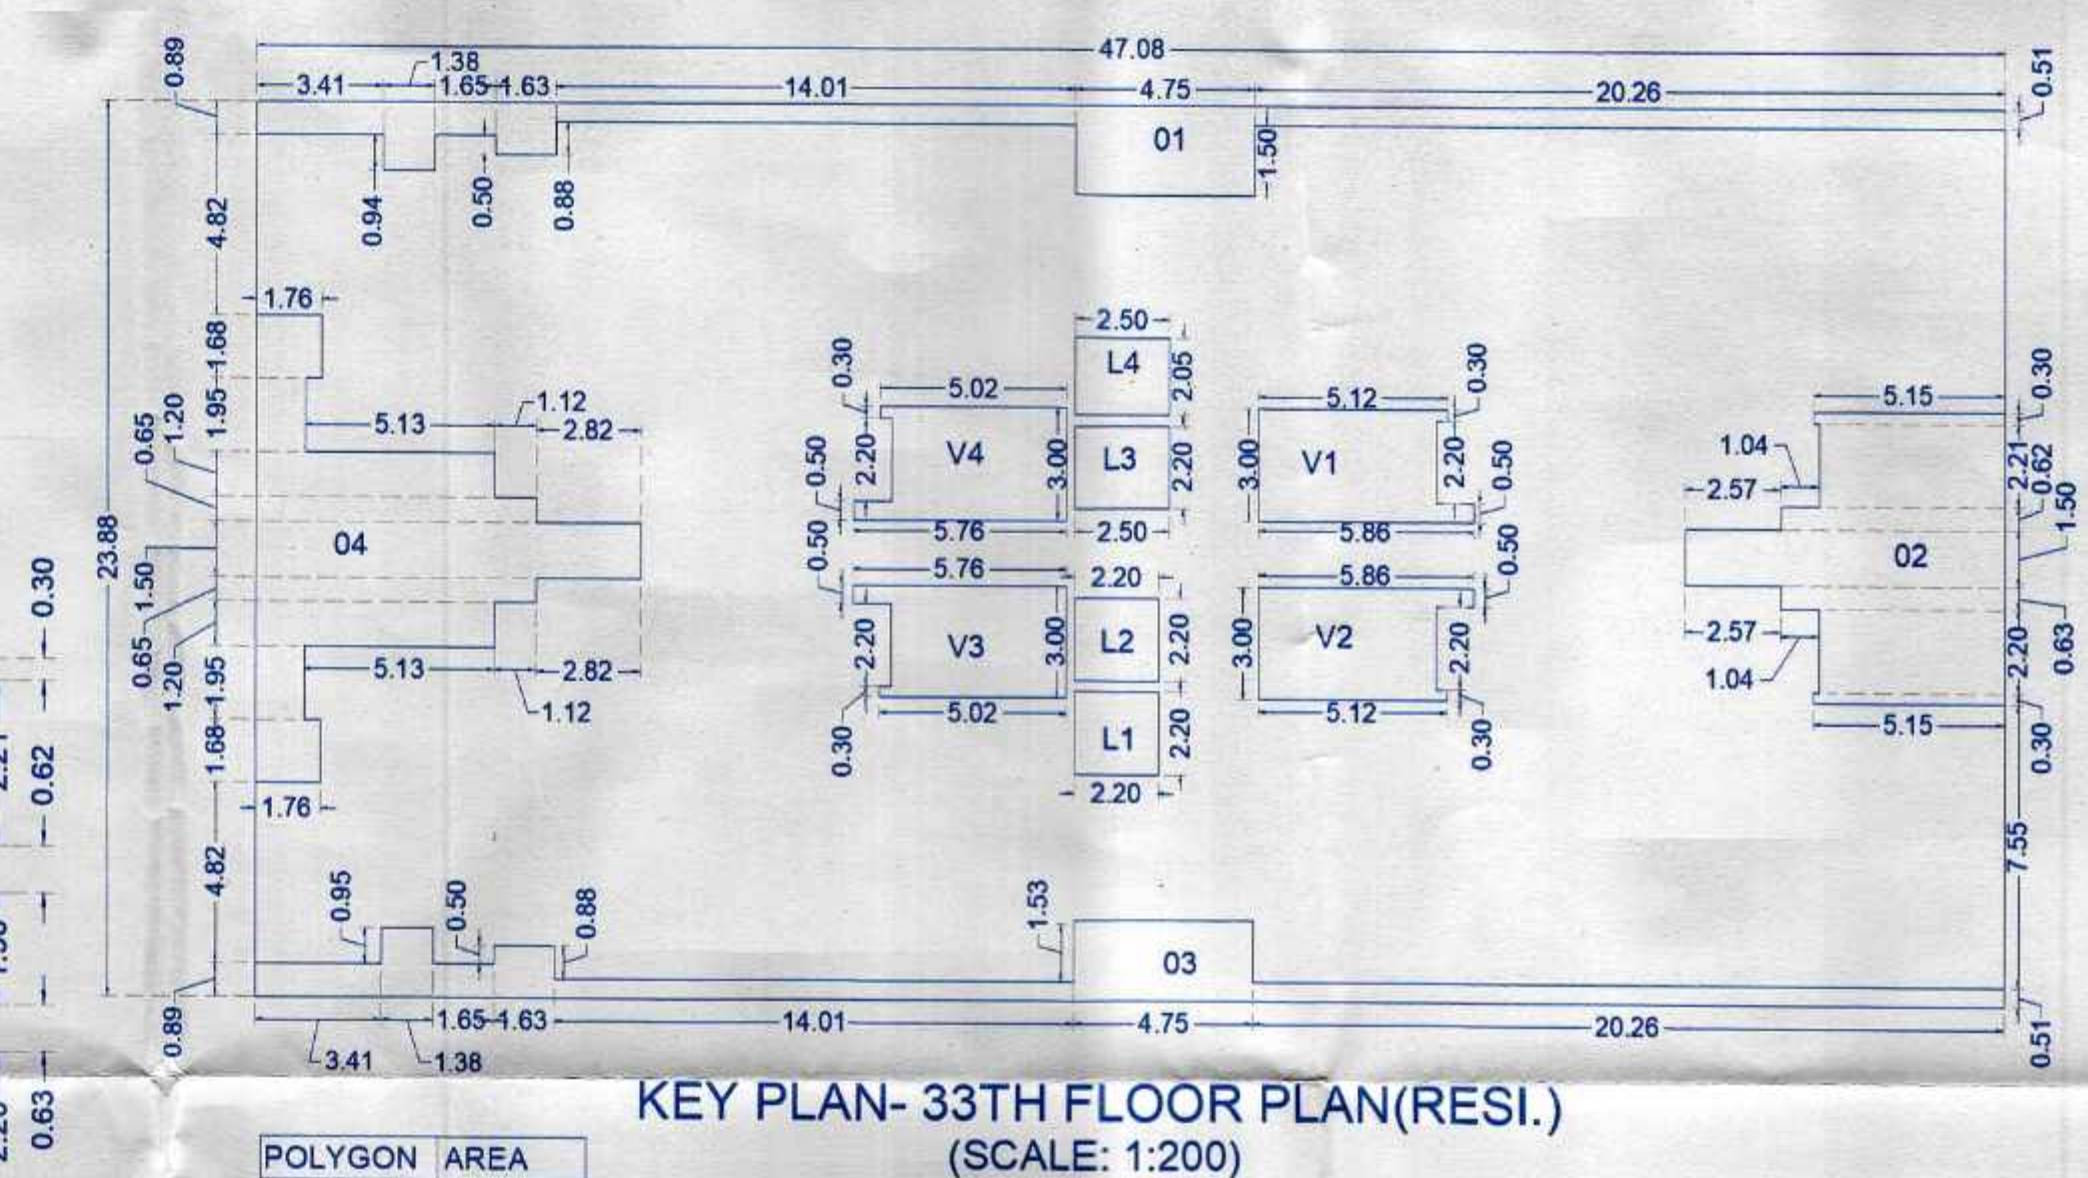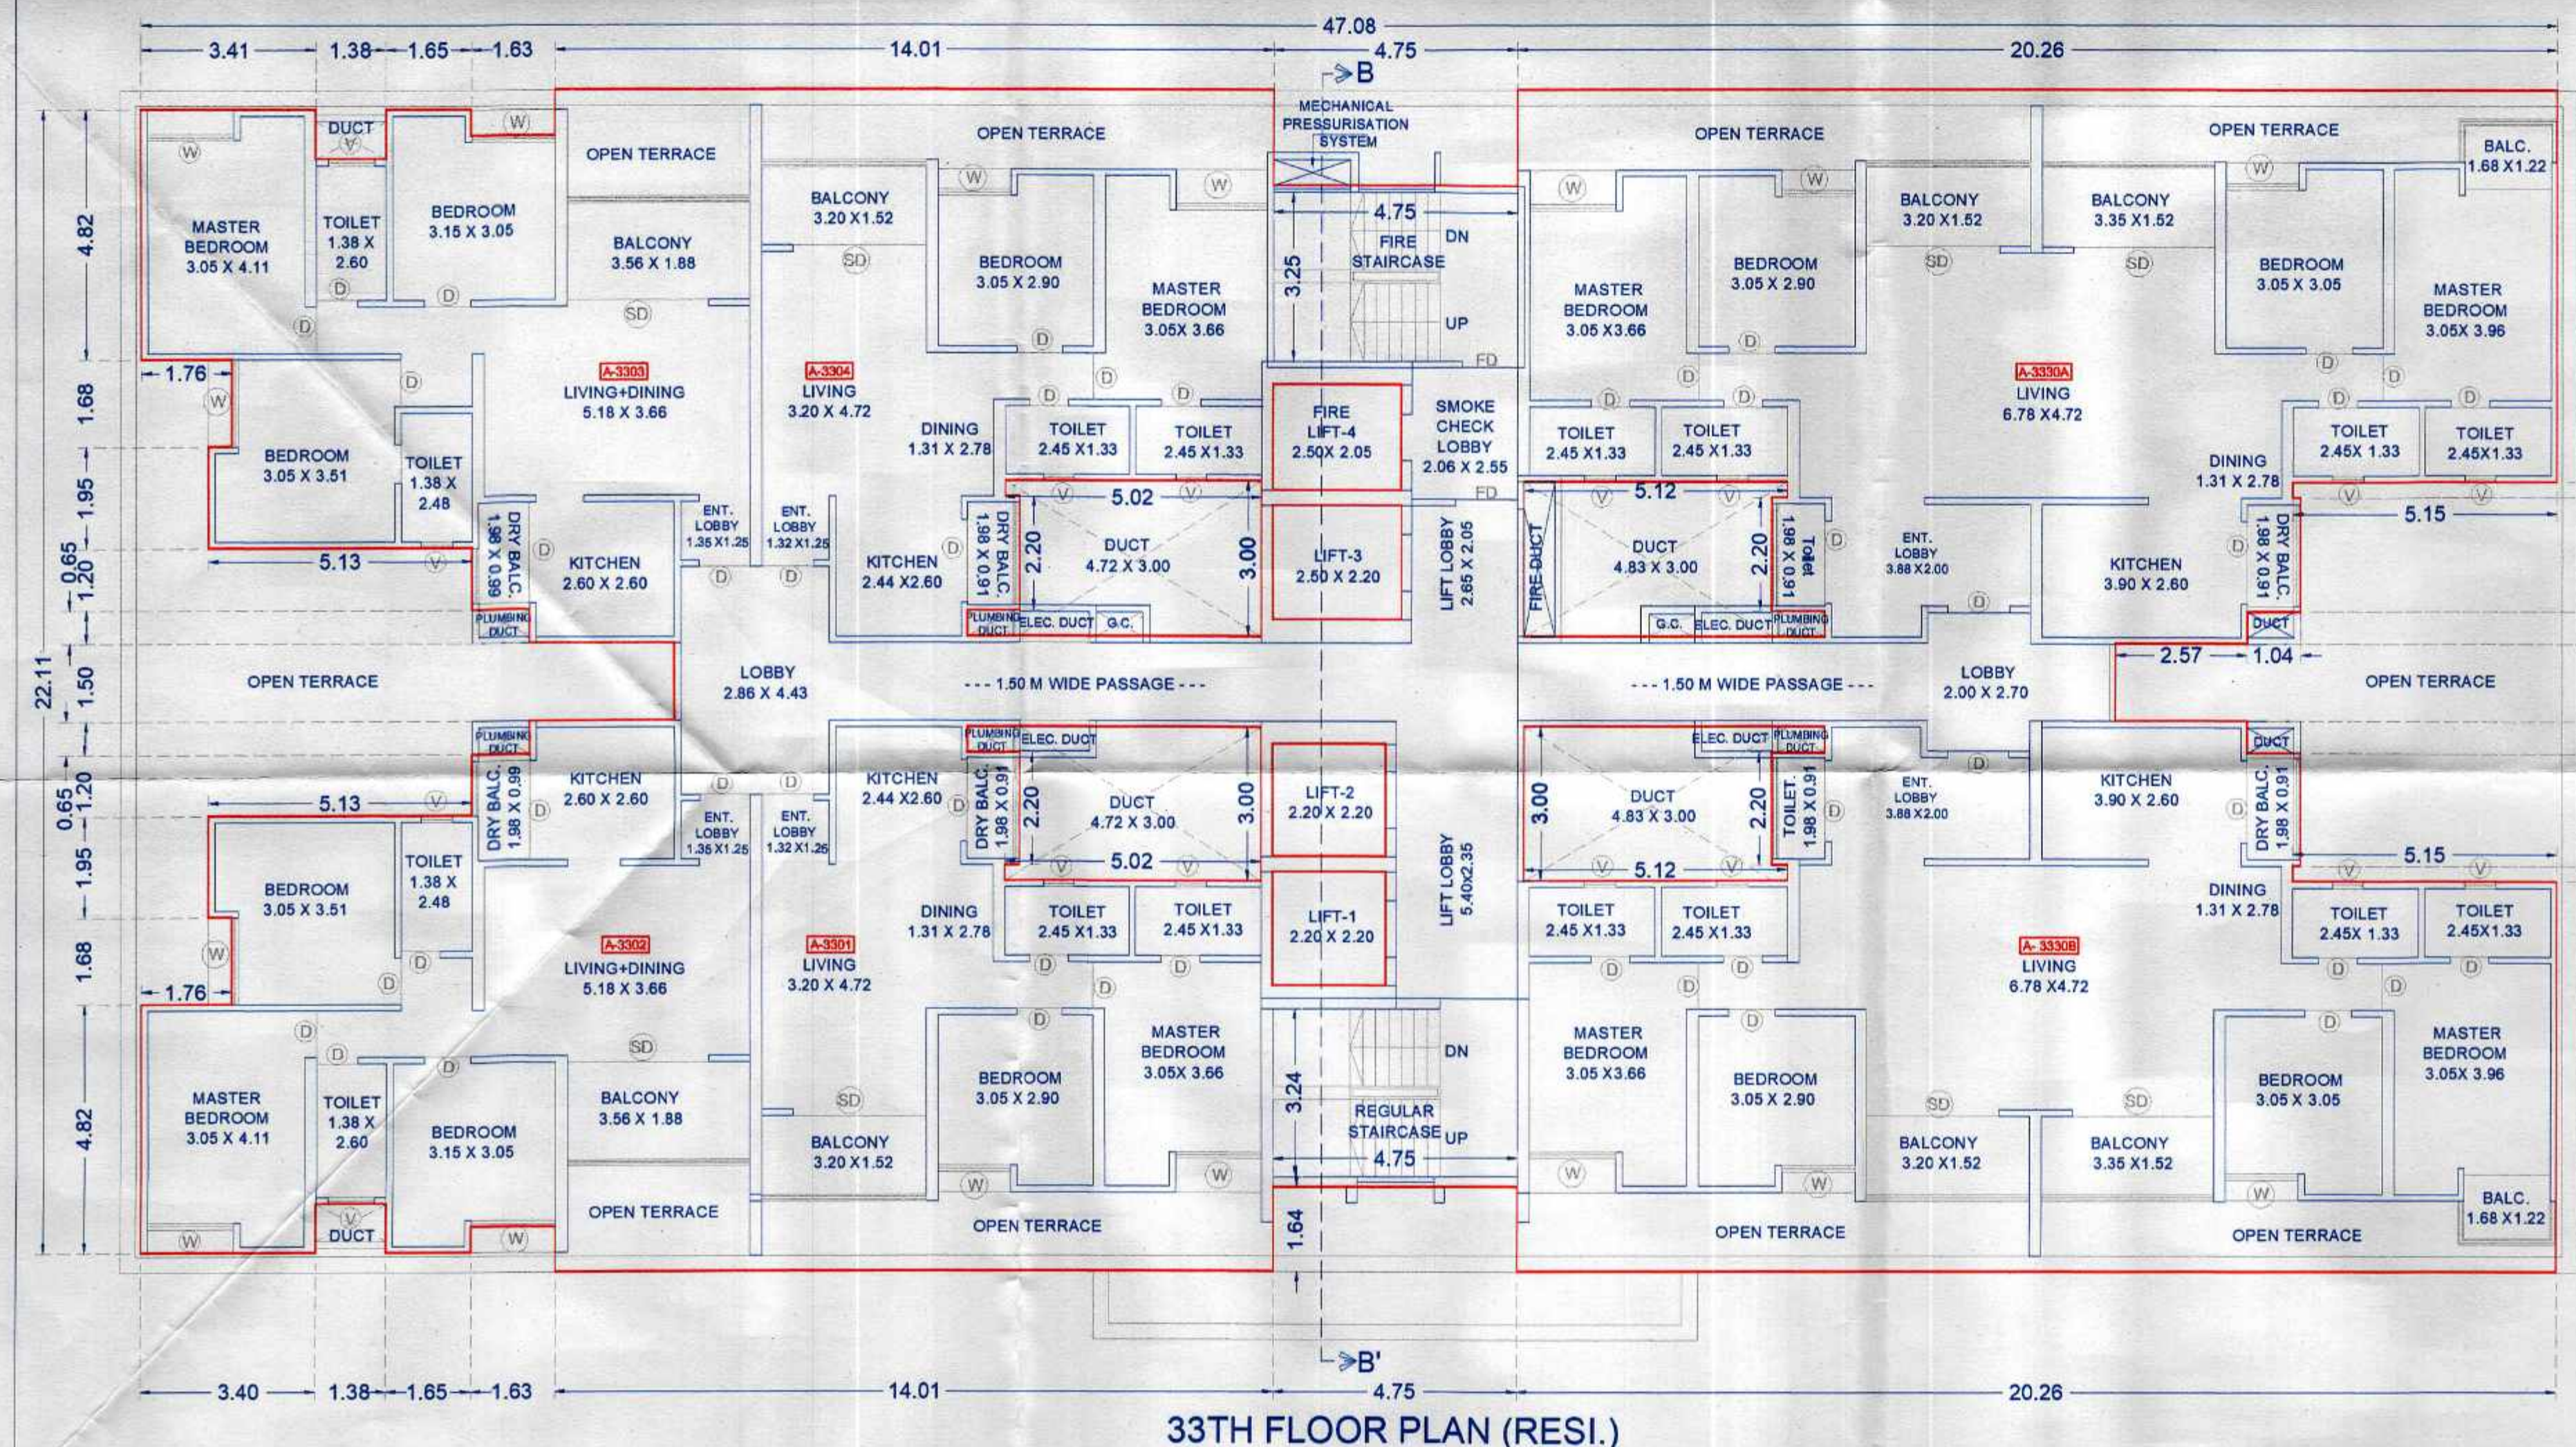

POLYGON	AREA
A-BLOCK	1124.21
01	38.06
02	45.50
03	37.04
04	51.78
V1	15.06
V2	15.06
V3	14.78
V4	14.78
L1	4.84
L2	4.84
L3	5.50
L4	5.13
TOTAL	871.85

OWNER'S NAME :- M/S. CERATEC CONSTRUCTION THROUGH MR. ANAND DATANAND AGARWAL

OWNER SIGN :-

PROJECT :-

SURVEY NO. :- 35/1, 35/2, 39/1, 39/2

DESCRIPTION :- REGULAR TRACK, VILLAGE -RAVET, PUNE.

INWARD NO. :-

NEBULA ARCHITECTURE

ARCHITECT SIGN :- AR. PRAMOD CHAVAN.

SCALE :- 1:100

SHEET NO :- 05/09

DATE :- 03 FEB 2023

KEY NO :-