



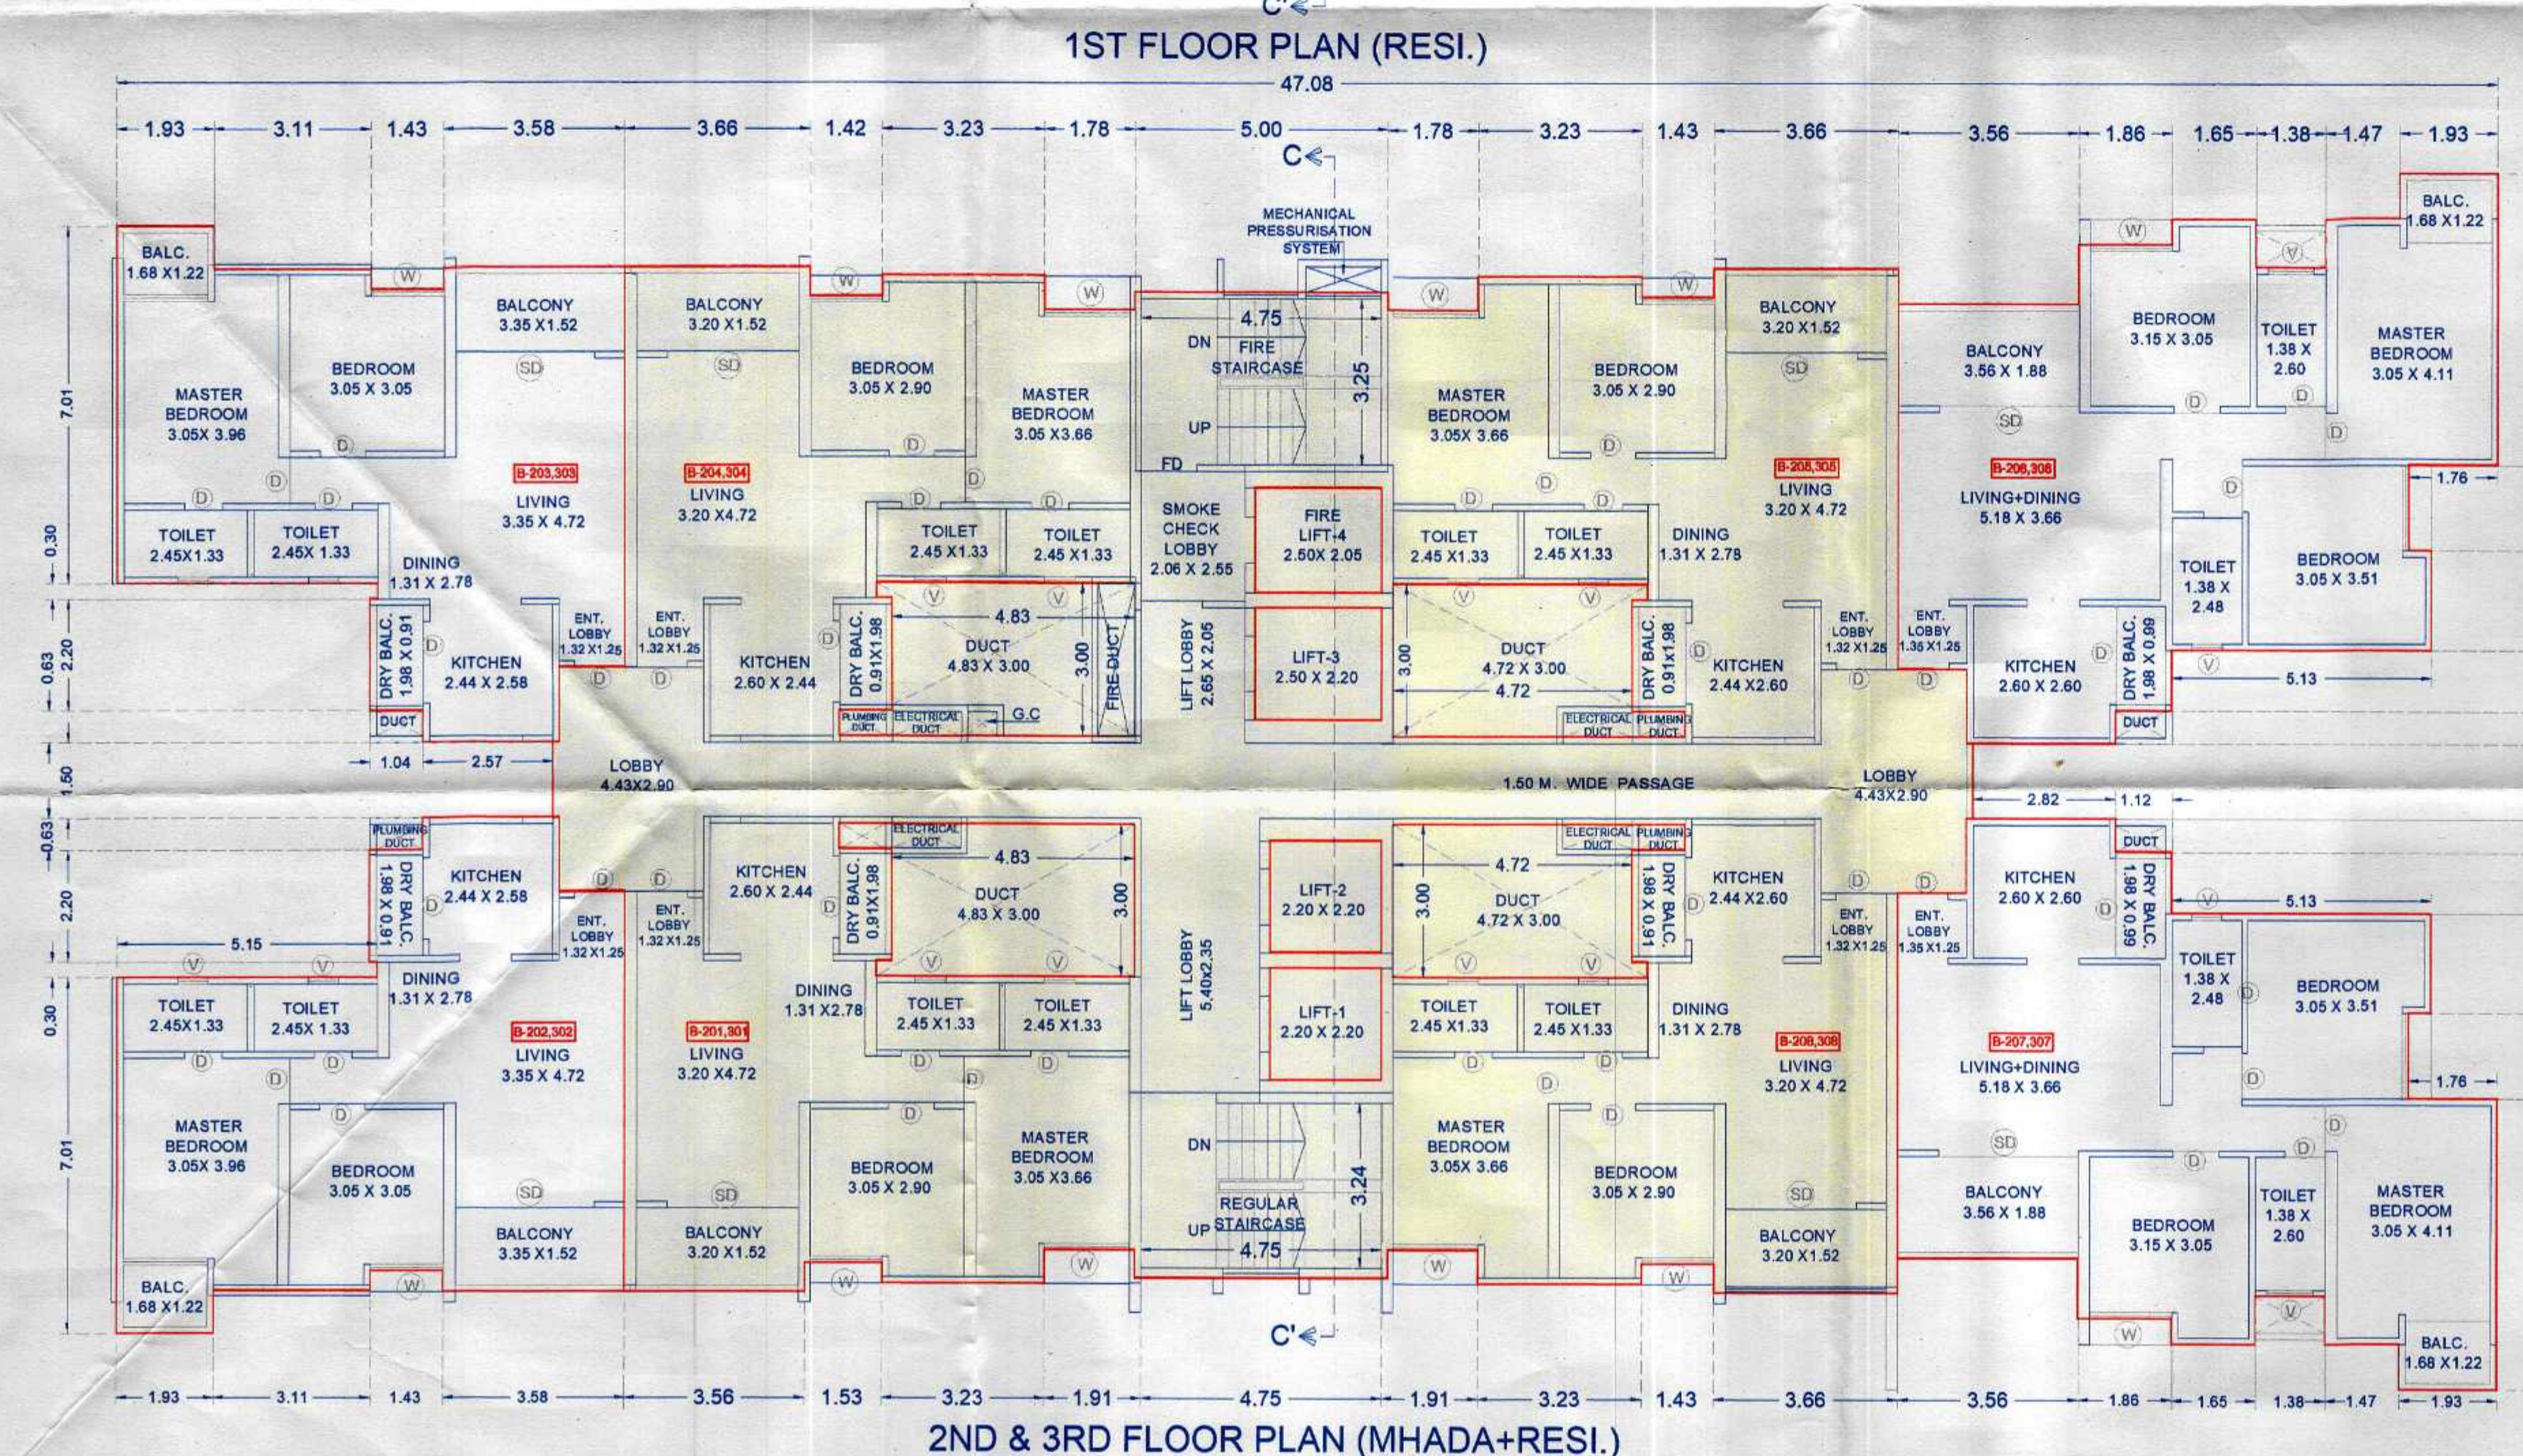

BUILDING B

STAMP OF APPROVAL




Sanctioned No. B.P./Ravet/91/23
Subject to conditions mentioned in the
Office Order No.
aven dated 31/03/23
Pimpri
Date 31/03/2023

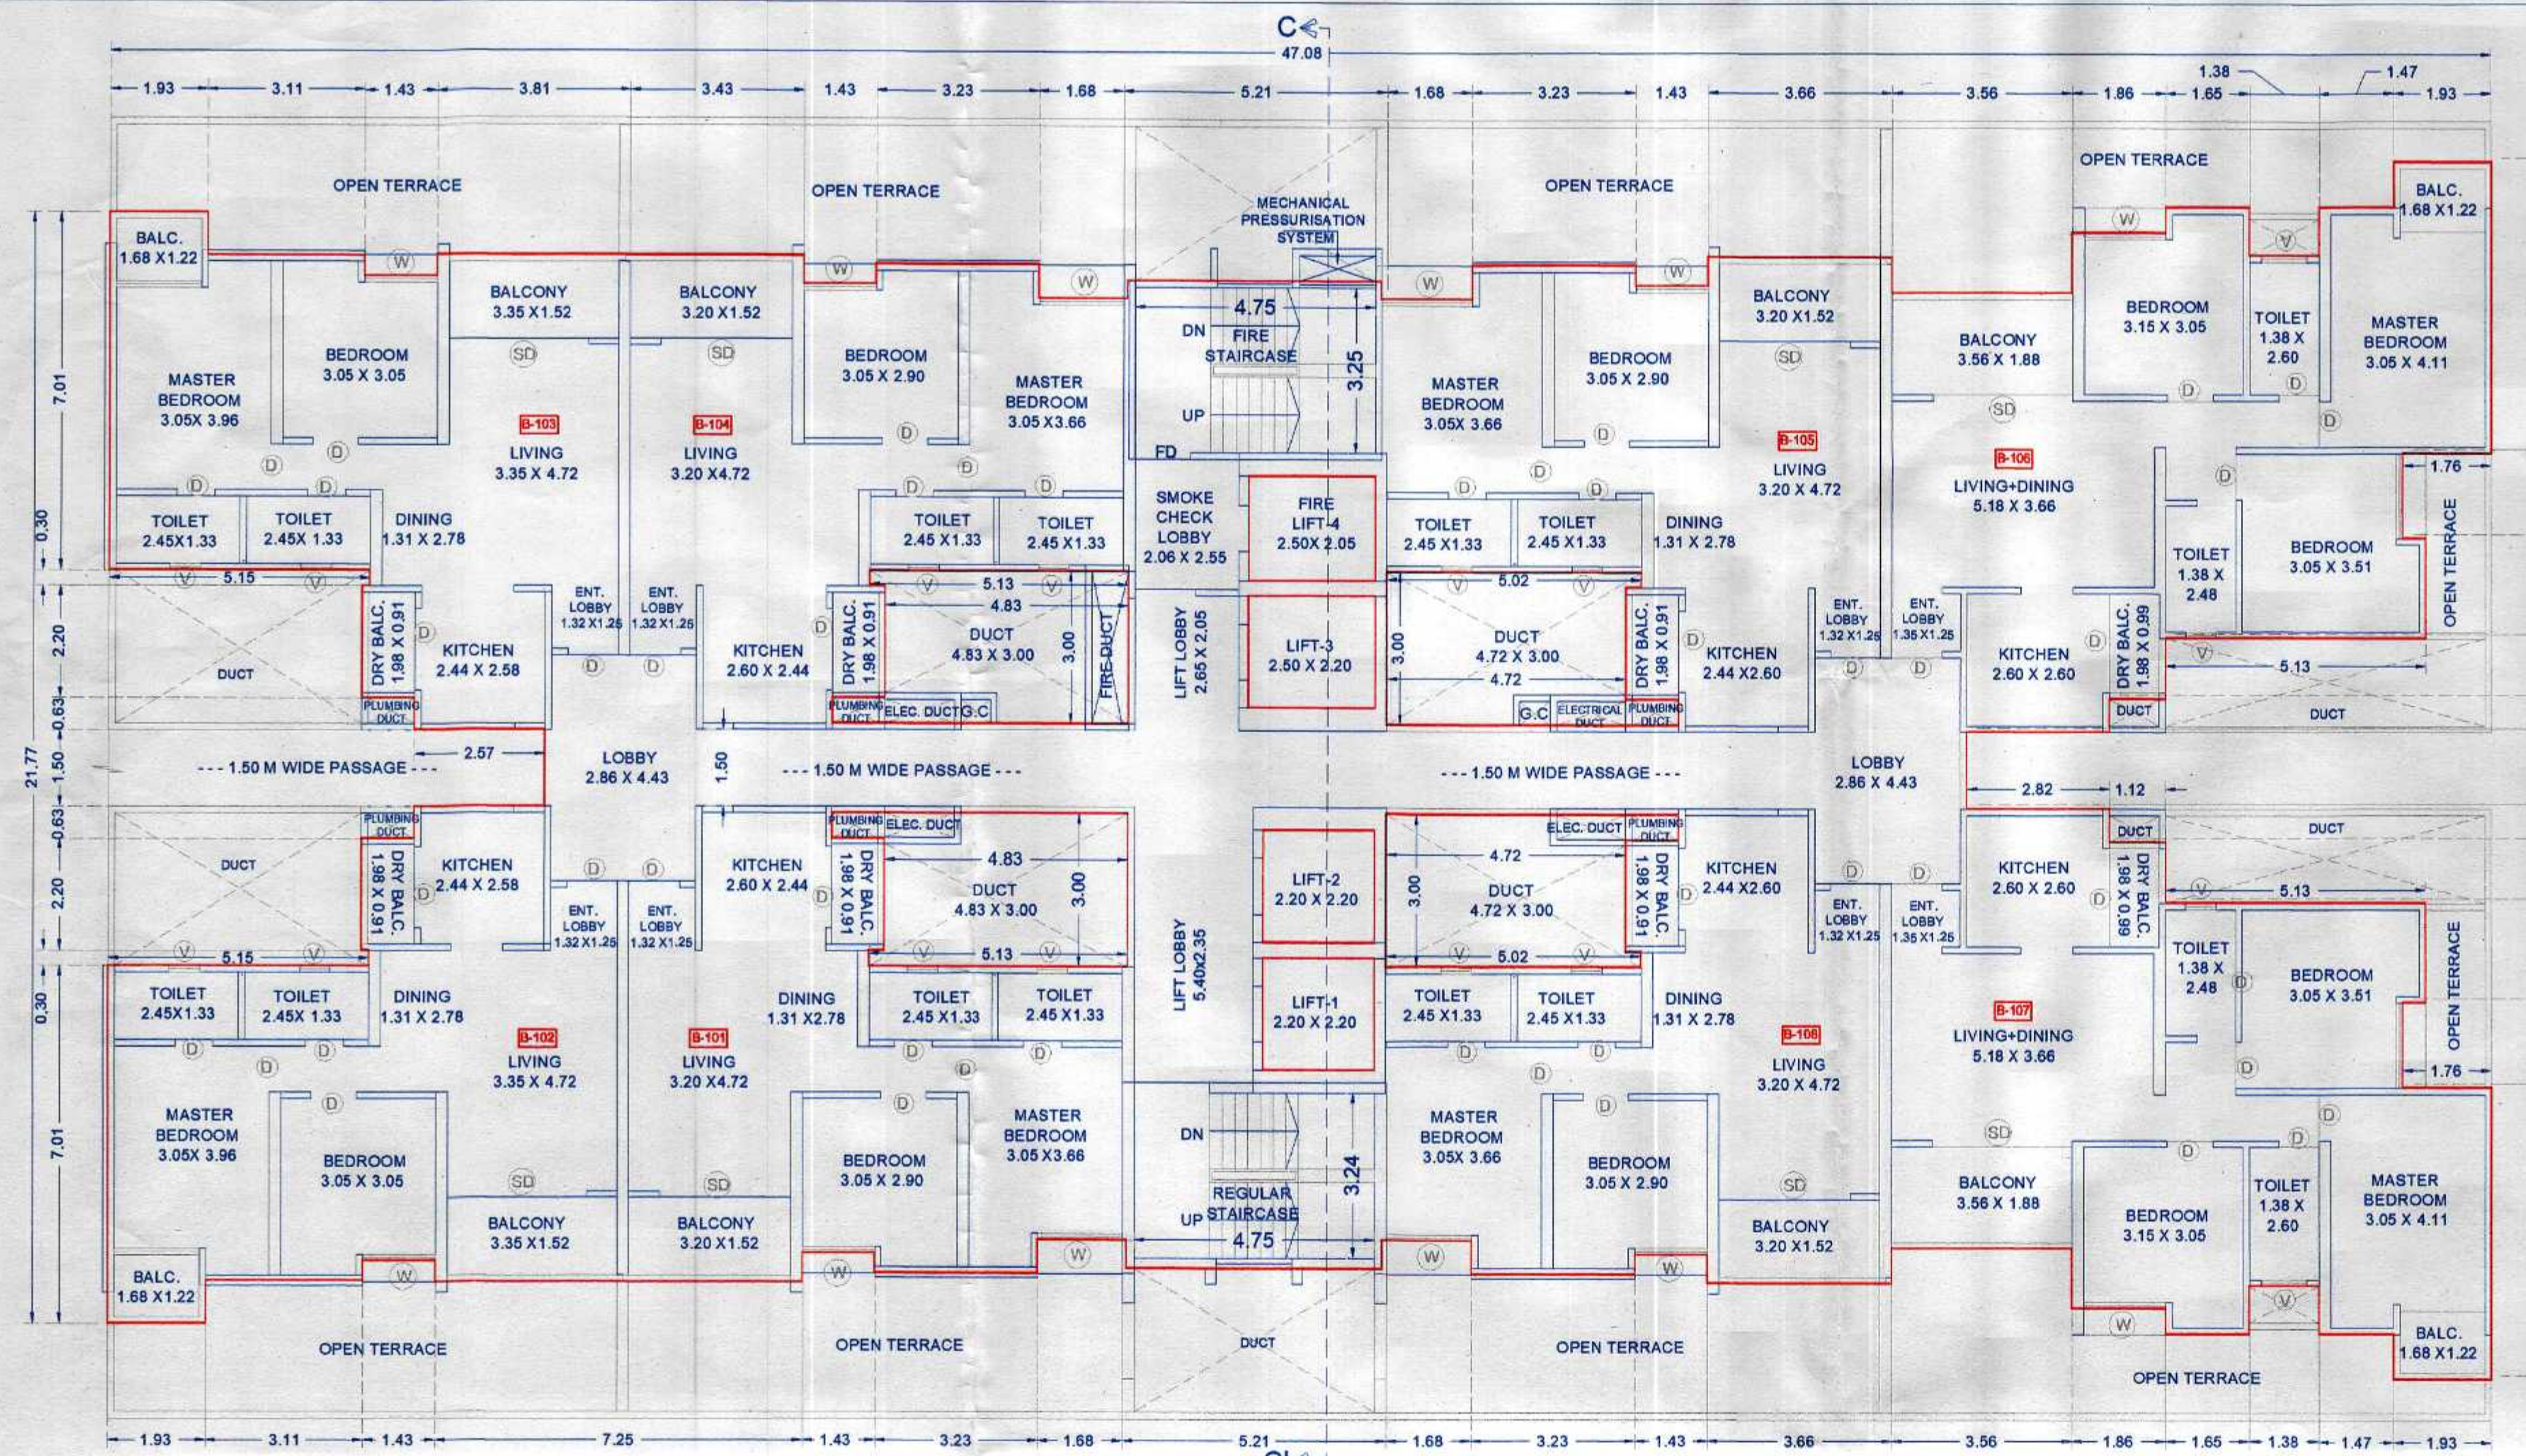

O. C. Signed by
City Engineer

City Engineer
Building Permission Dept.
PCMC, Pimpri, Pune-18.

POLYGON	AREA	V3	14.78
A-BLOCK	1124.21	V4	14.78
01	90.28	L1	4.84
02	51.78	L2	4.84
03	89.07	L3	5.50
04	45.50	L4	5.13
V1	15.06	TOTAL	767.59
V2	15.06		

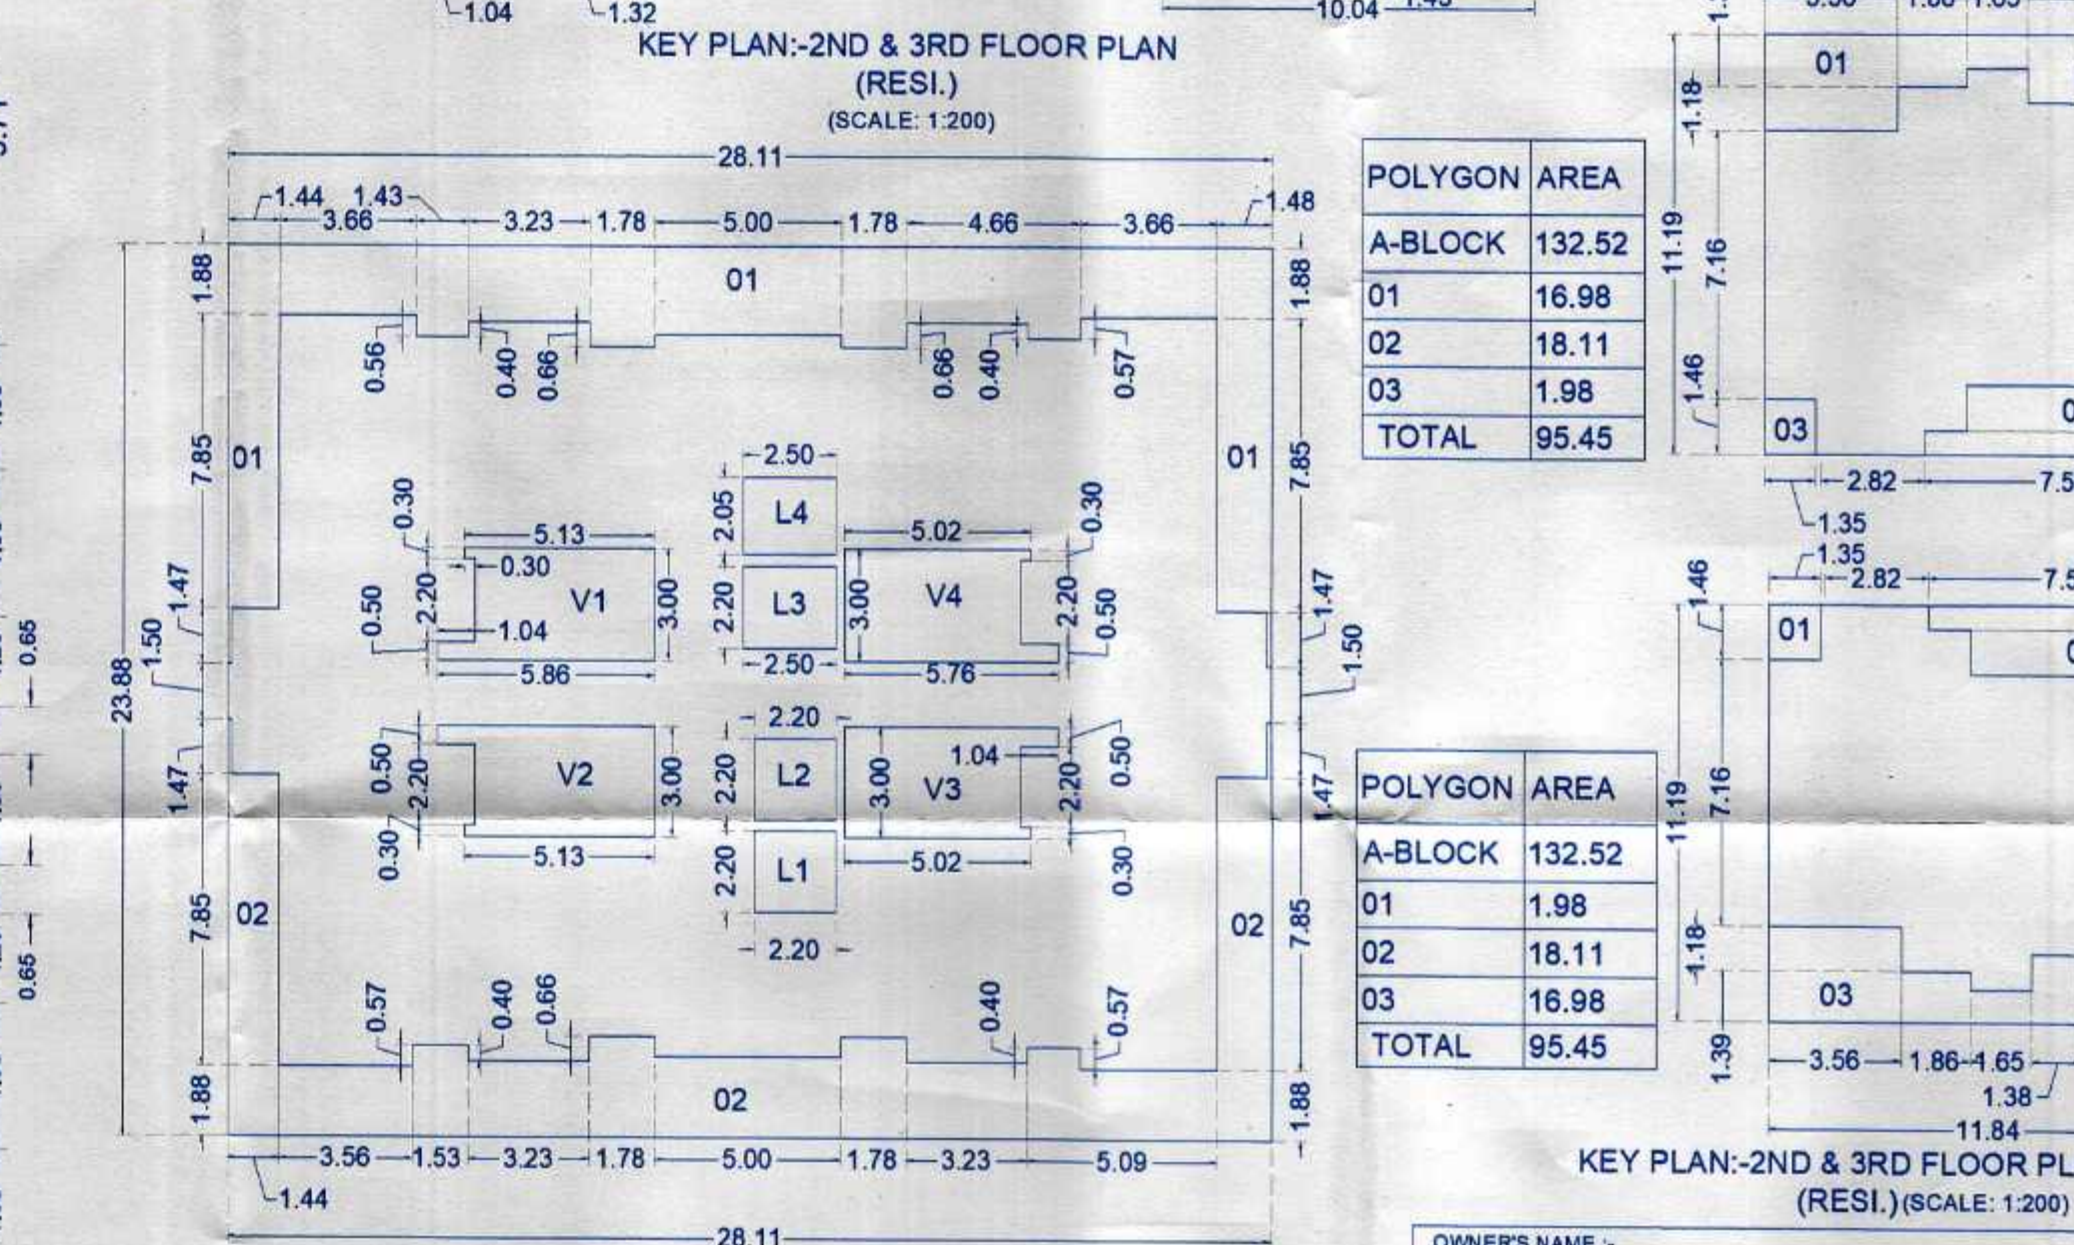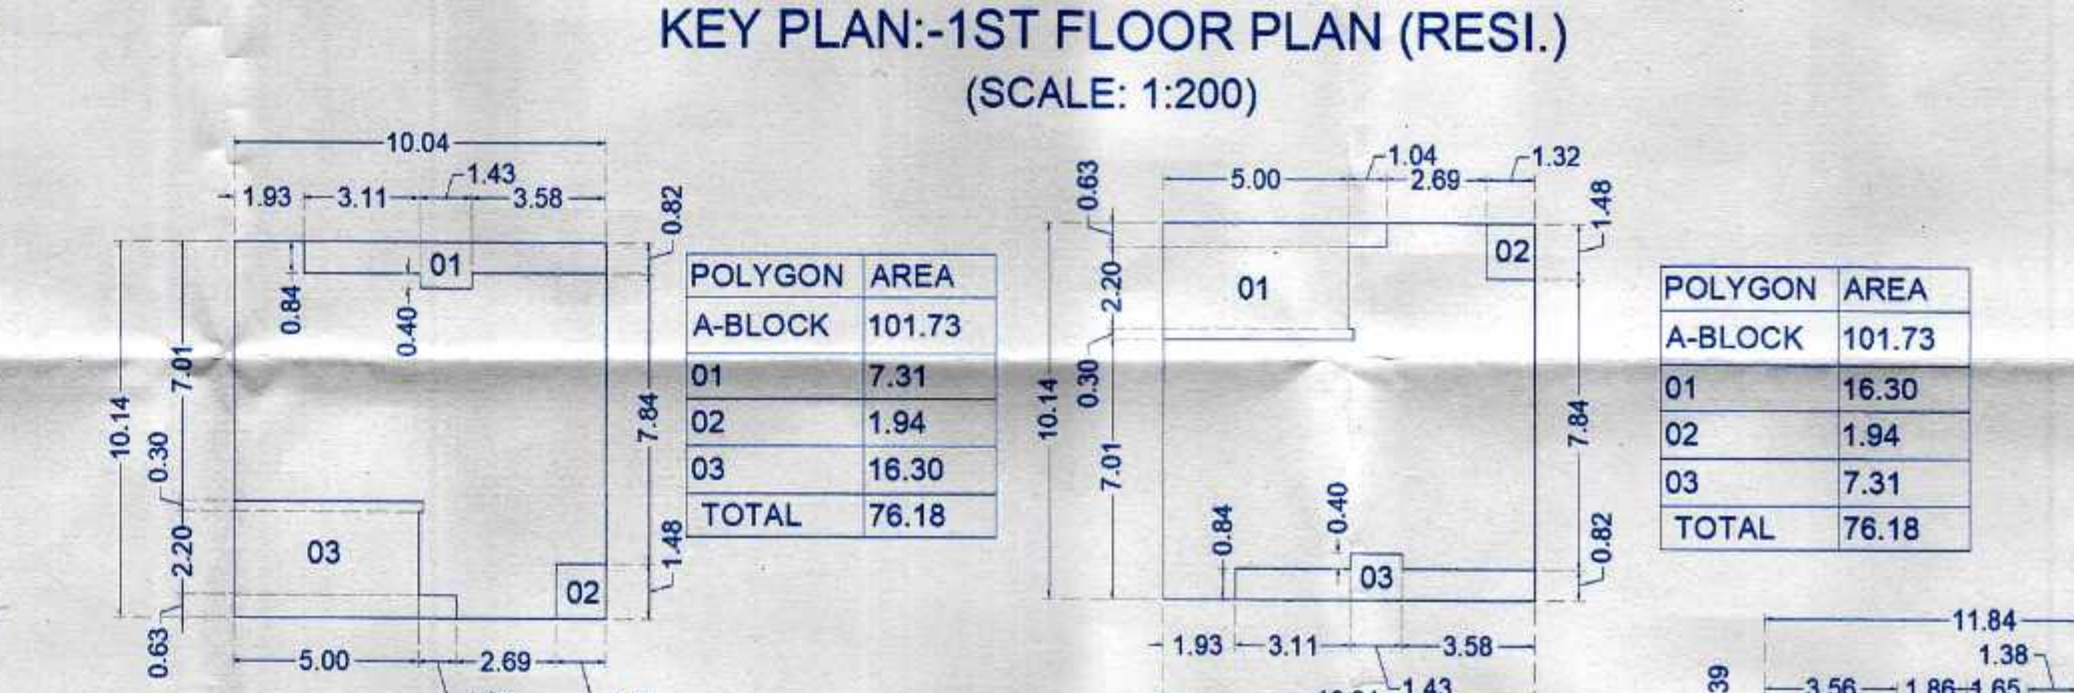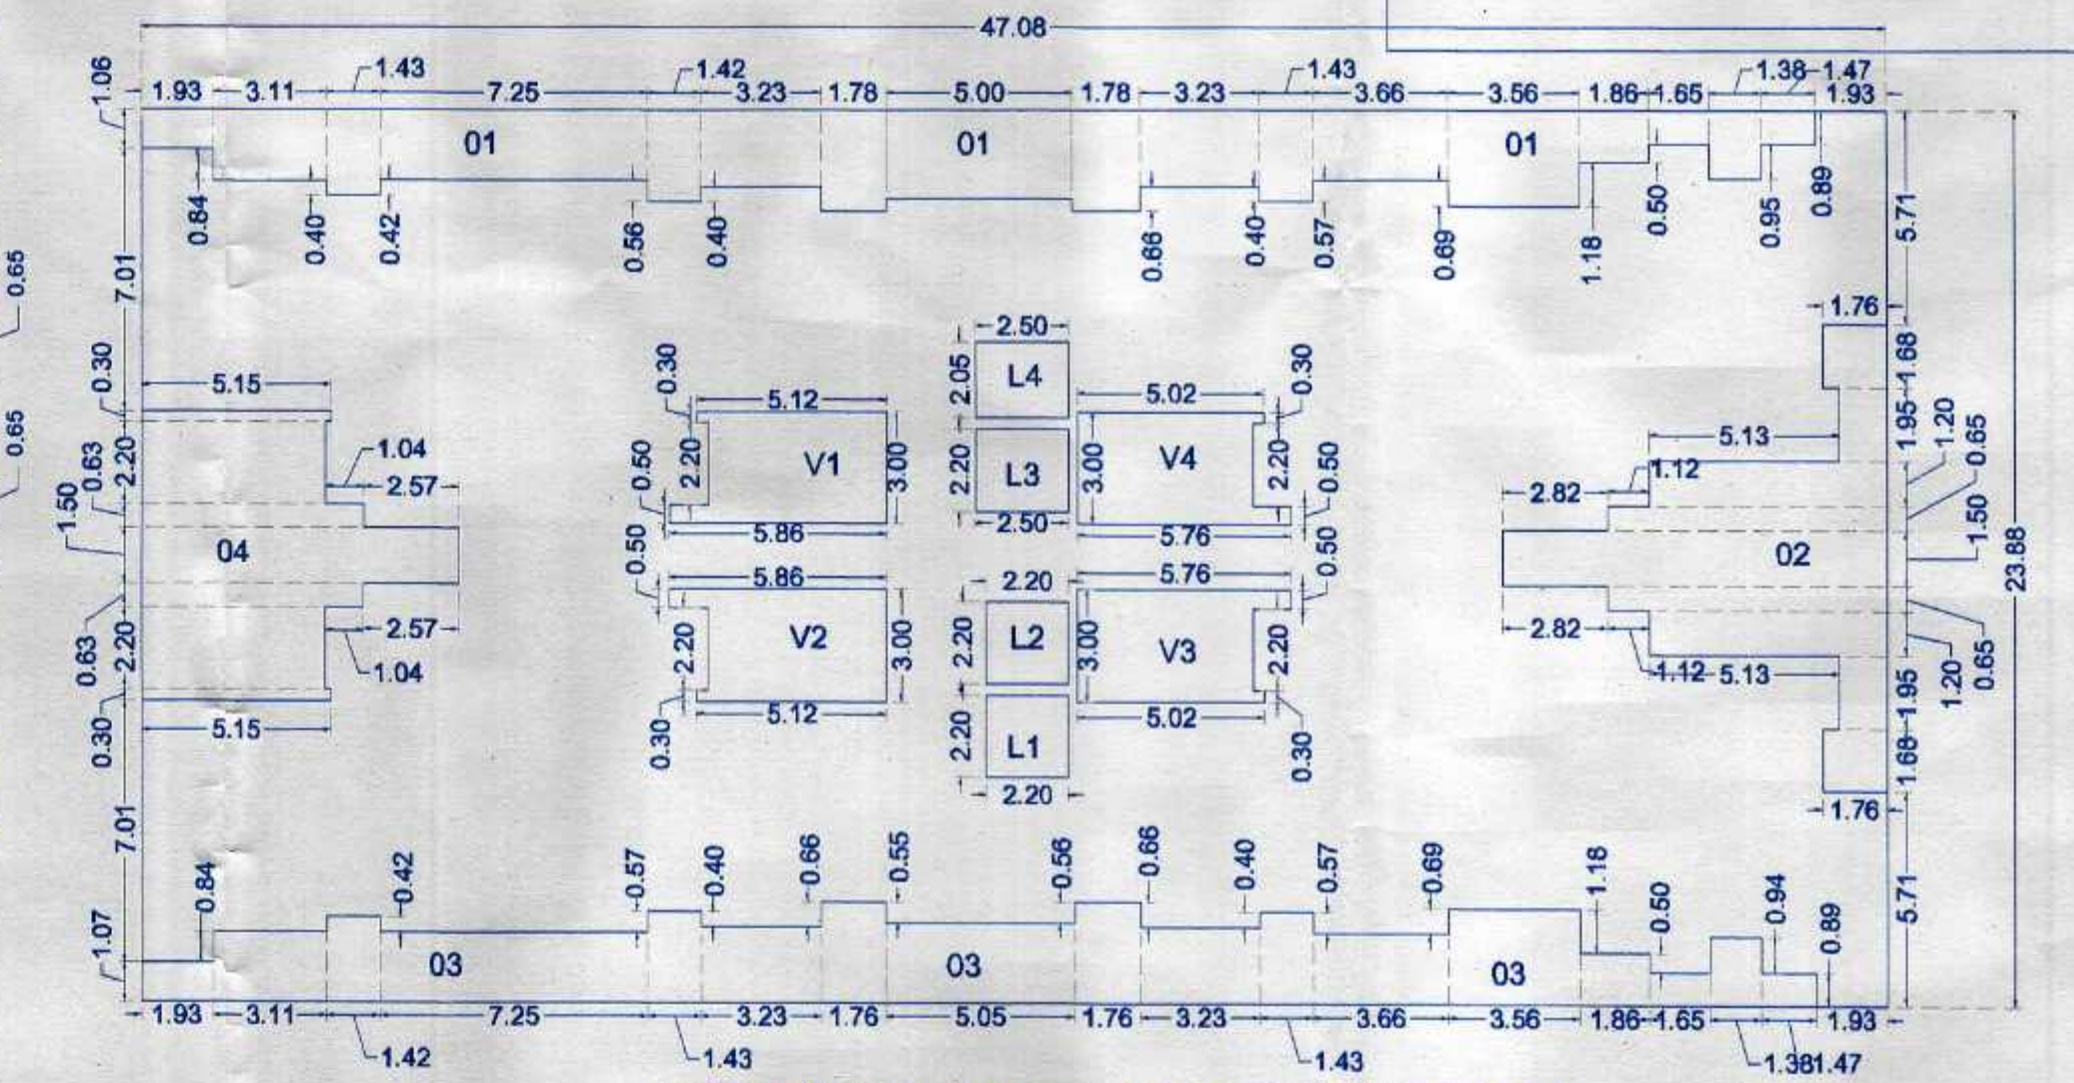

KEY PLAN:-2ND & 3RD FLOOR PLAN (MHADA) (SCALE: 1:200)

POLYGON	AREA	V4	14.77
A-BLOCK	671.36	L1	4.84
01	83.92	L2	4.84
02	83.18	L3	5.50
V1	15.08	L4	5.13
V2	15.08	TOTAL	424.25
V3	14.77		

OWNER'S NAME :-
M/S. CERATEC CONSTRUCTION THROUGH
MR. ANAND DAYANAND AGARWAL

PROJECT :-

SURVEY NO. :- 35/1, 35/2, 39/1, 39/2

DESCRIPTION :- REGULAR TRACK, VILLAGE - RAVET, PUNE.

INWARD NO. :-

OWNER SIGN :-

NEBULA
ARCHITECTURE

ARCHITECT SIGN :- AR. PRAMOD CHAVAN.

SHEET NO. :- 07/09

DATE :- 03 FEB 2023

SCALE :- 1:100