


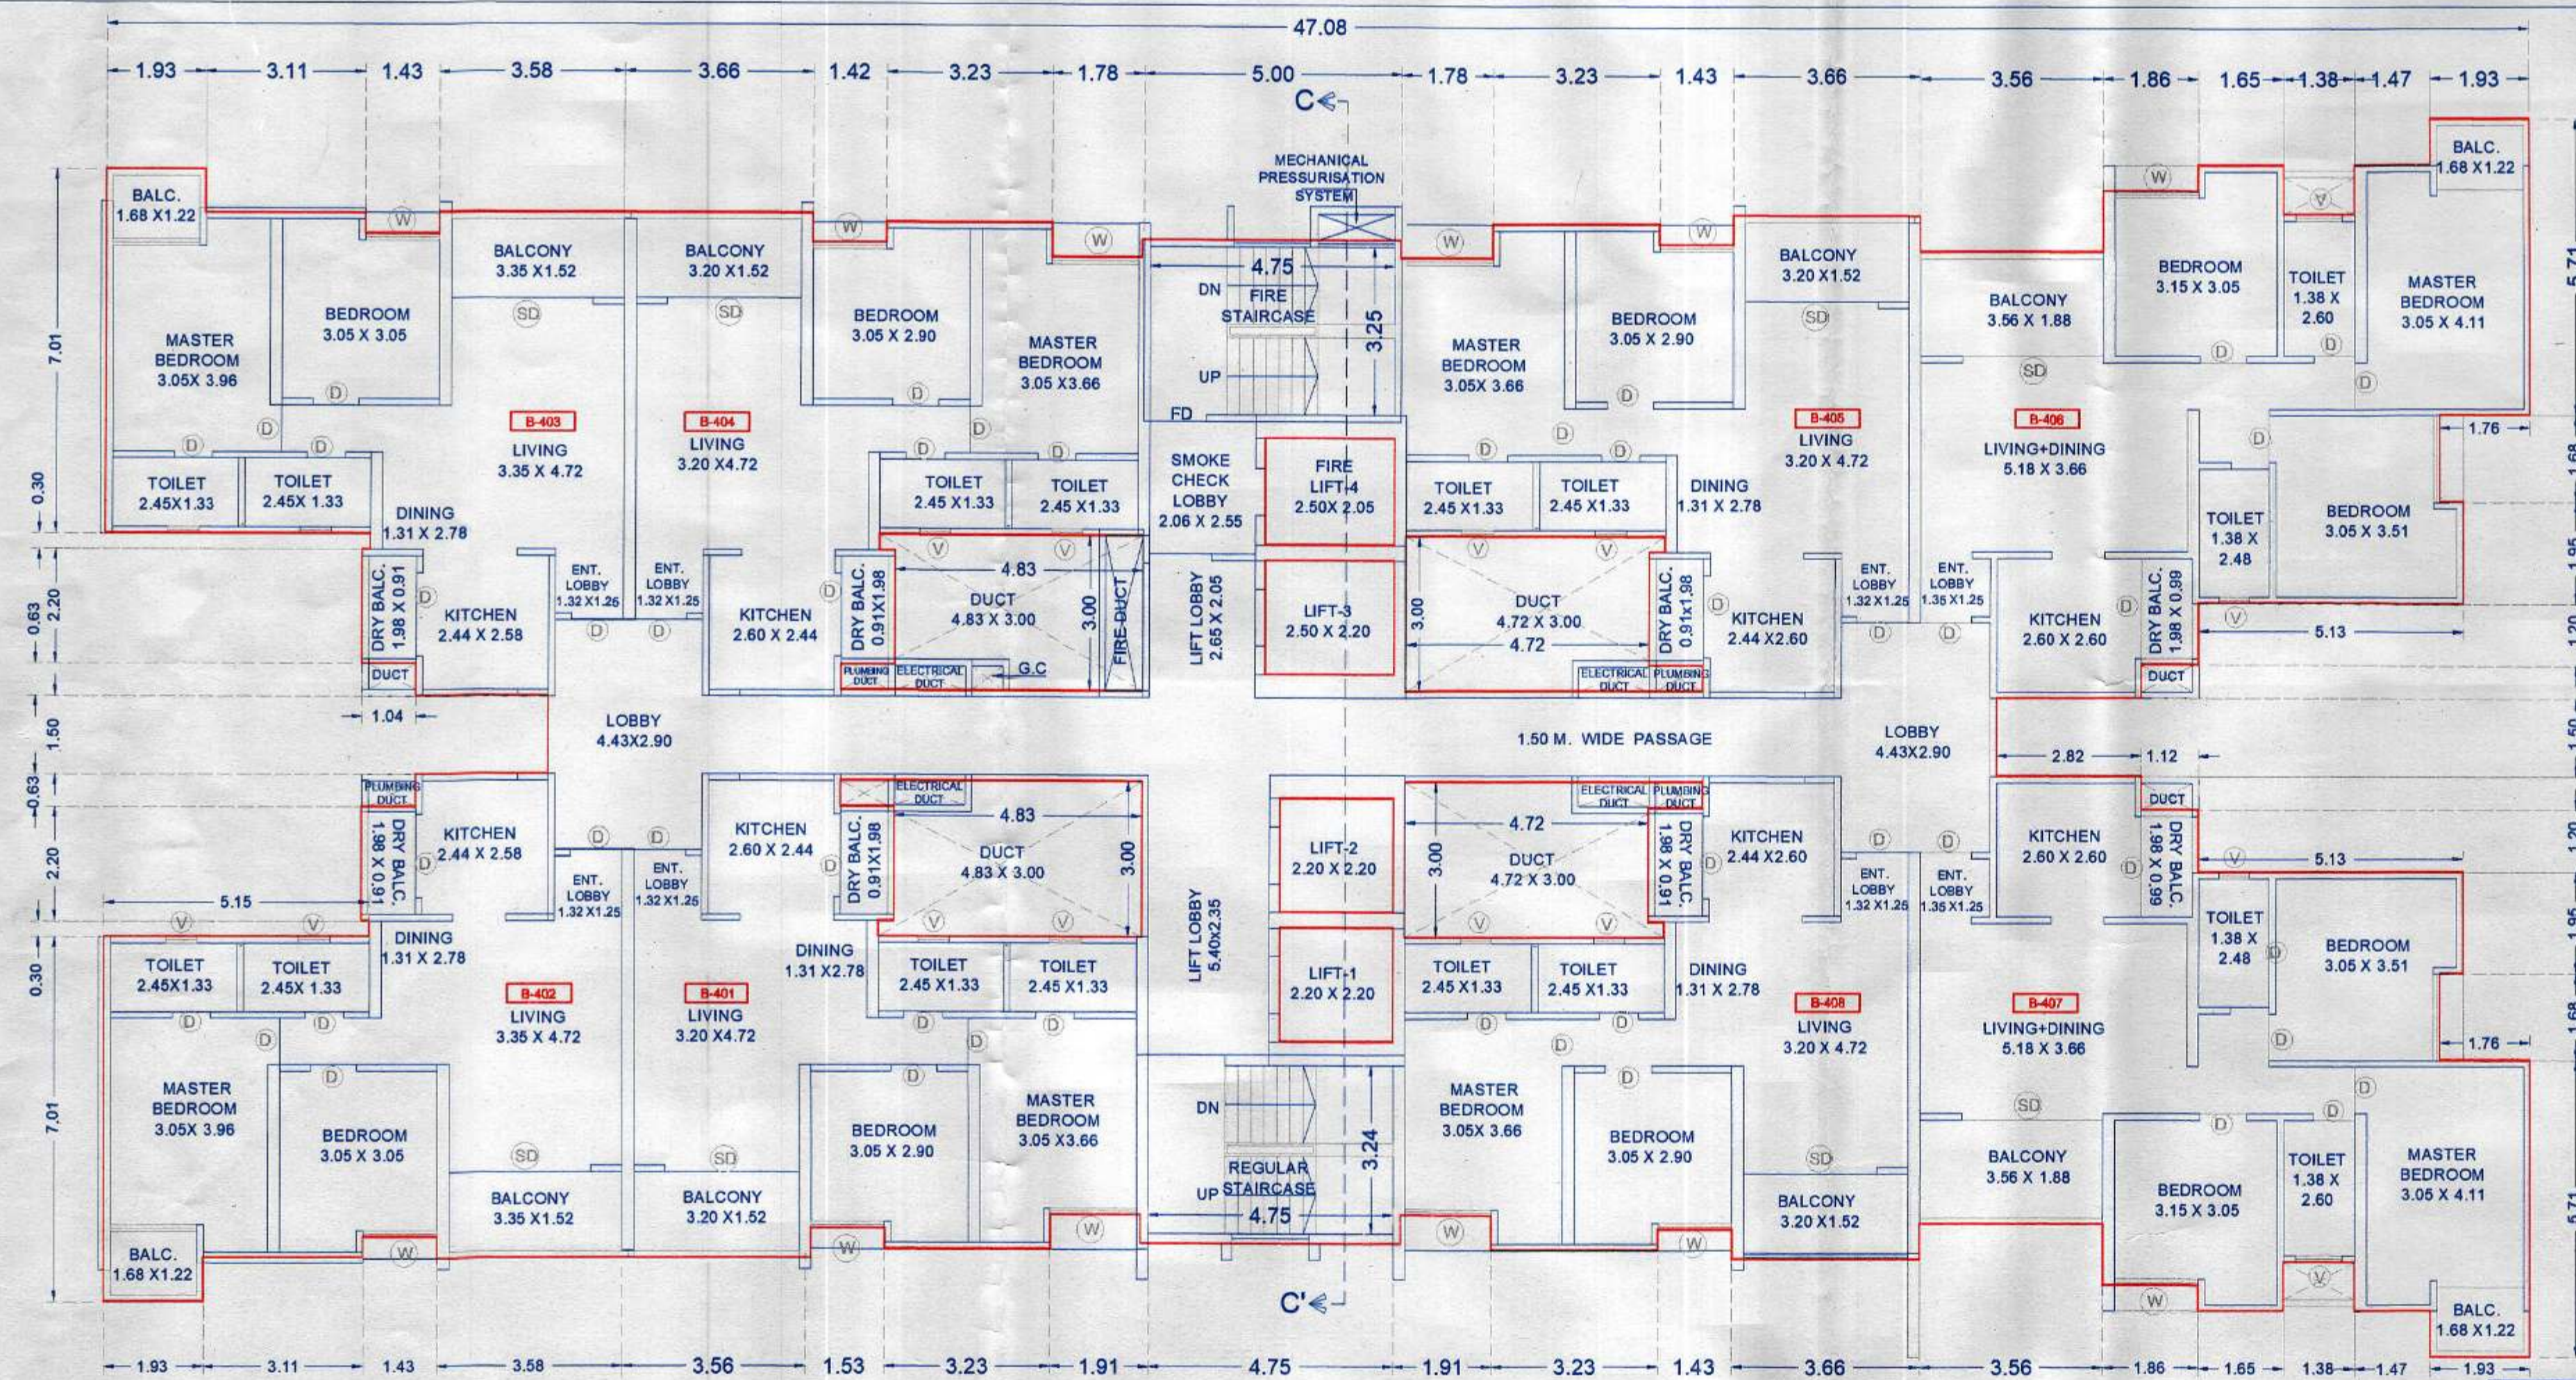

4TH FLOOR PLAN (RESI.)

BUILDING B

POLYGON	AREA
A-BLOCK	1124.21
01	90.28
02	51.78
03	89.07
04	45.50
V1	15.06
V2	15.06

V3	14.78
V4	14.78
L1	4.84
L2	4.84
L3	5.50
L4	5.13
TOTAL	767.59


STAMP OF APPROVAL

Sanctioned No. B.P./Ravet/71/23
 Subject to conditions mentioned in the
 Office Order No.
 a/c dated 31/03/23
 Pimpri
 Date 31/03/2023




O. C. Signed by
 City Engineer


[Signature]
 City Engineer
 Building Permission Dept.
 PCMC., Pimpri, Pune-18.

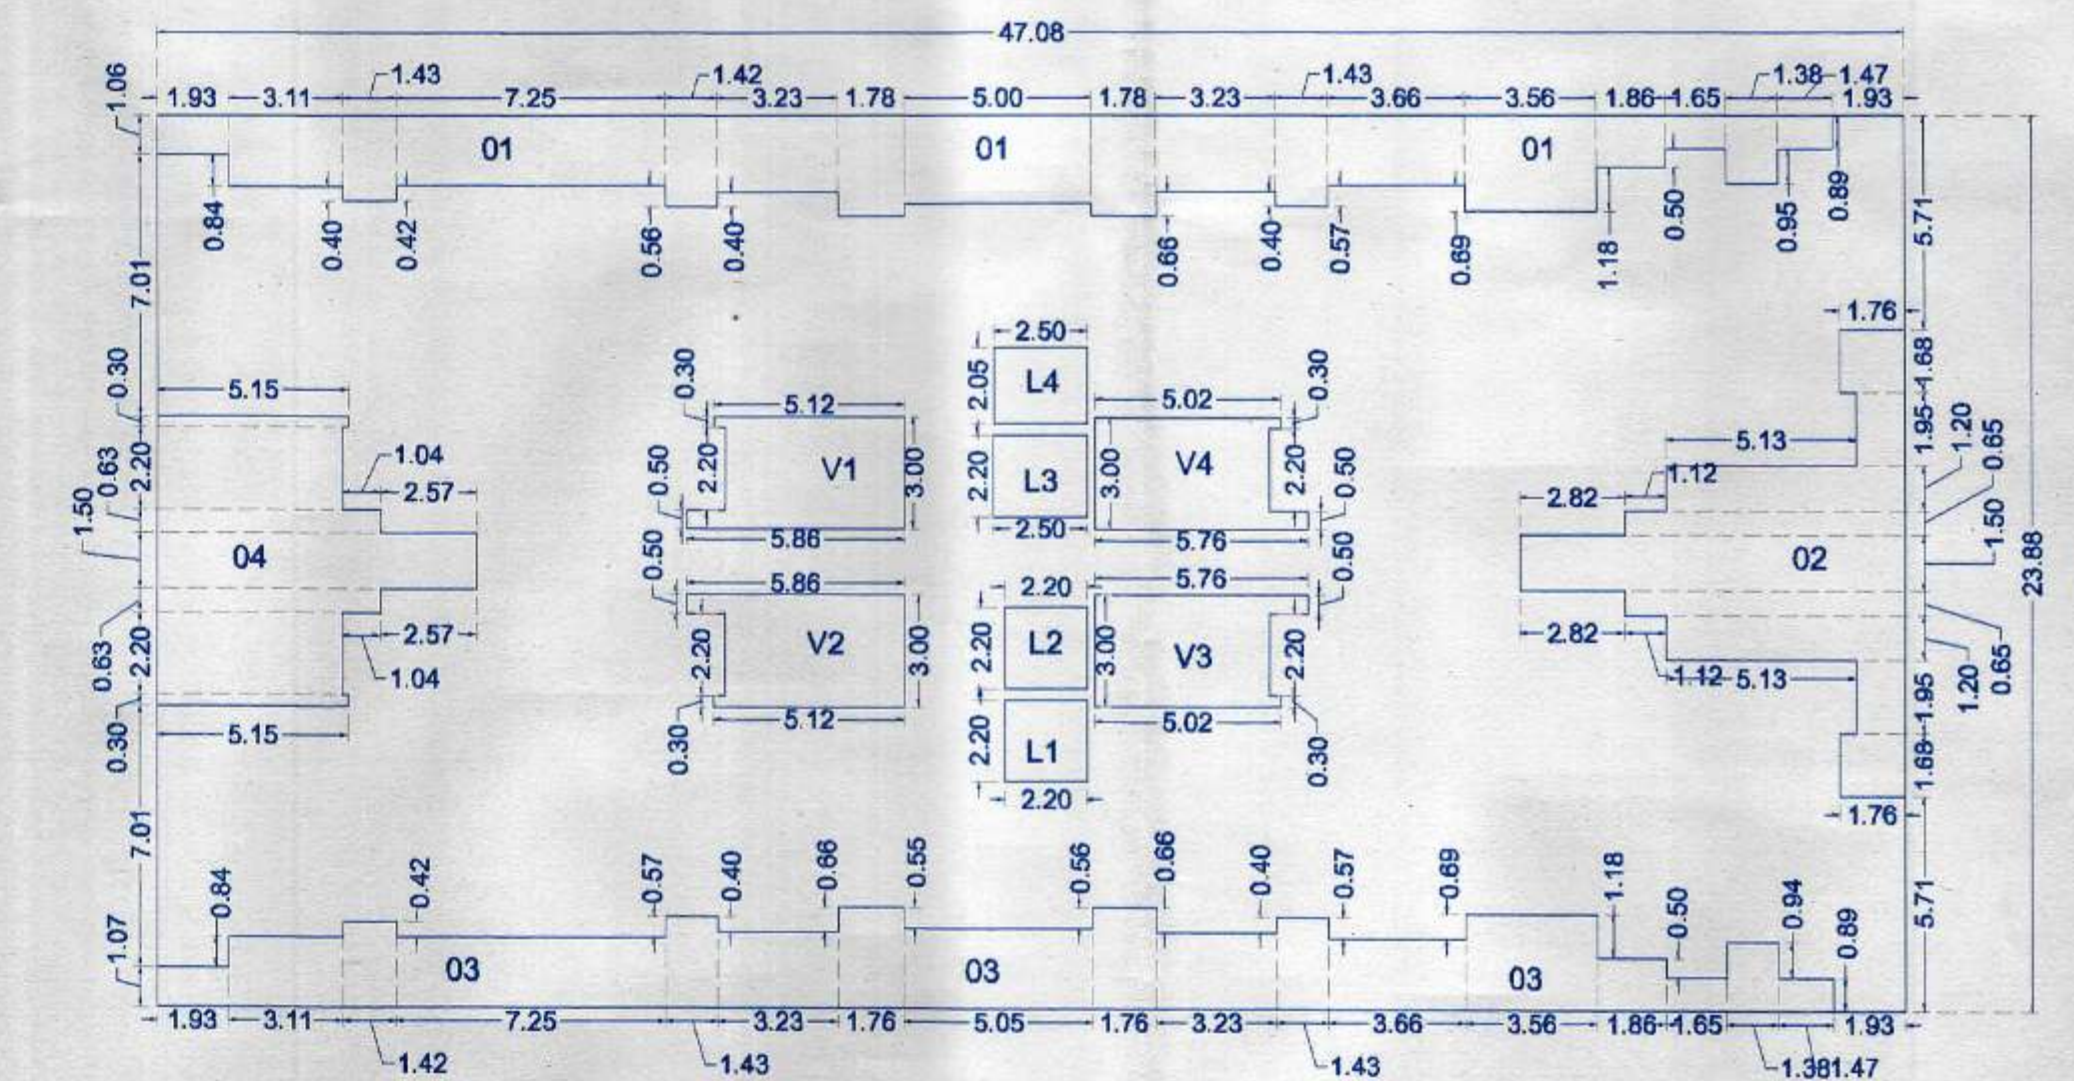

KEY PLAN: 4TH FLOOR PLAN (RESI.)
 (SCALE: 1:200)

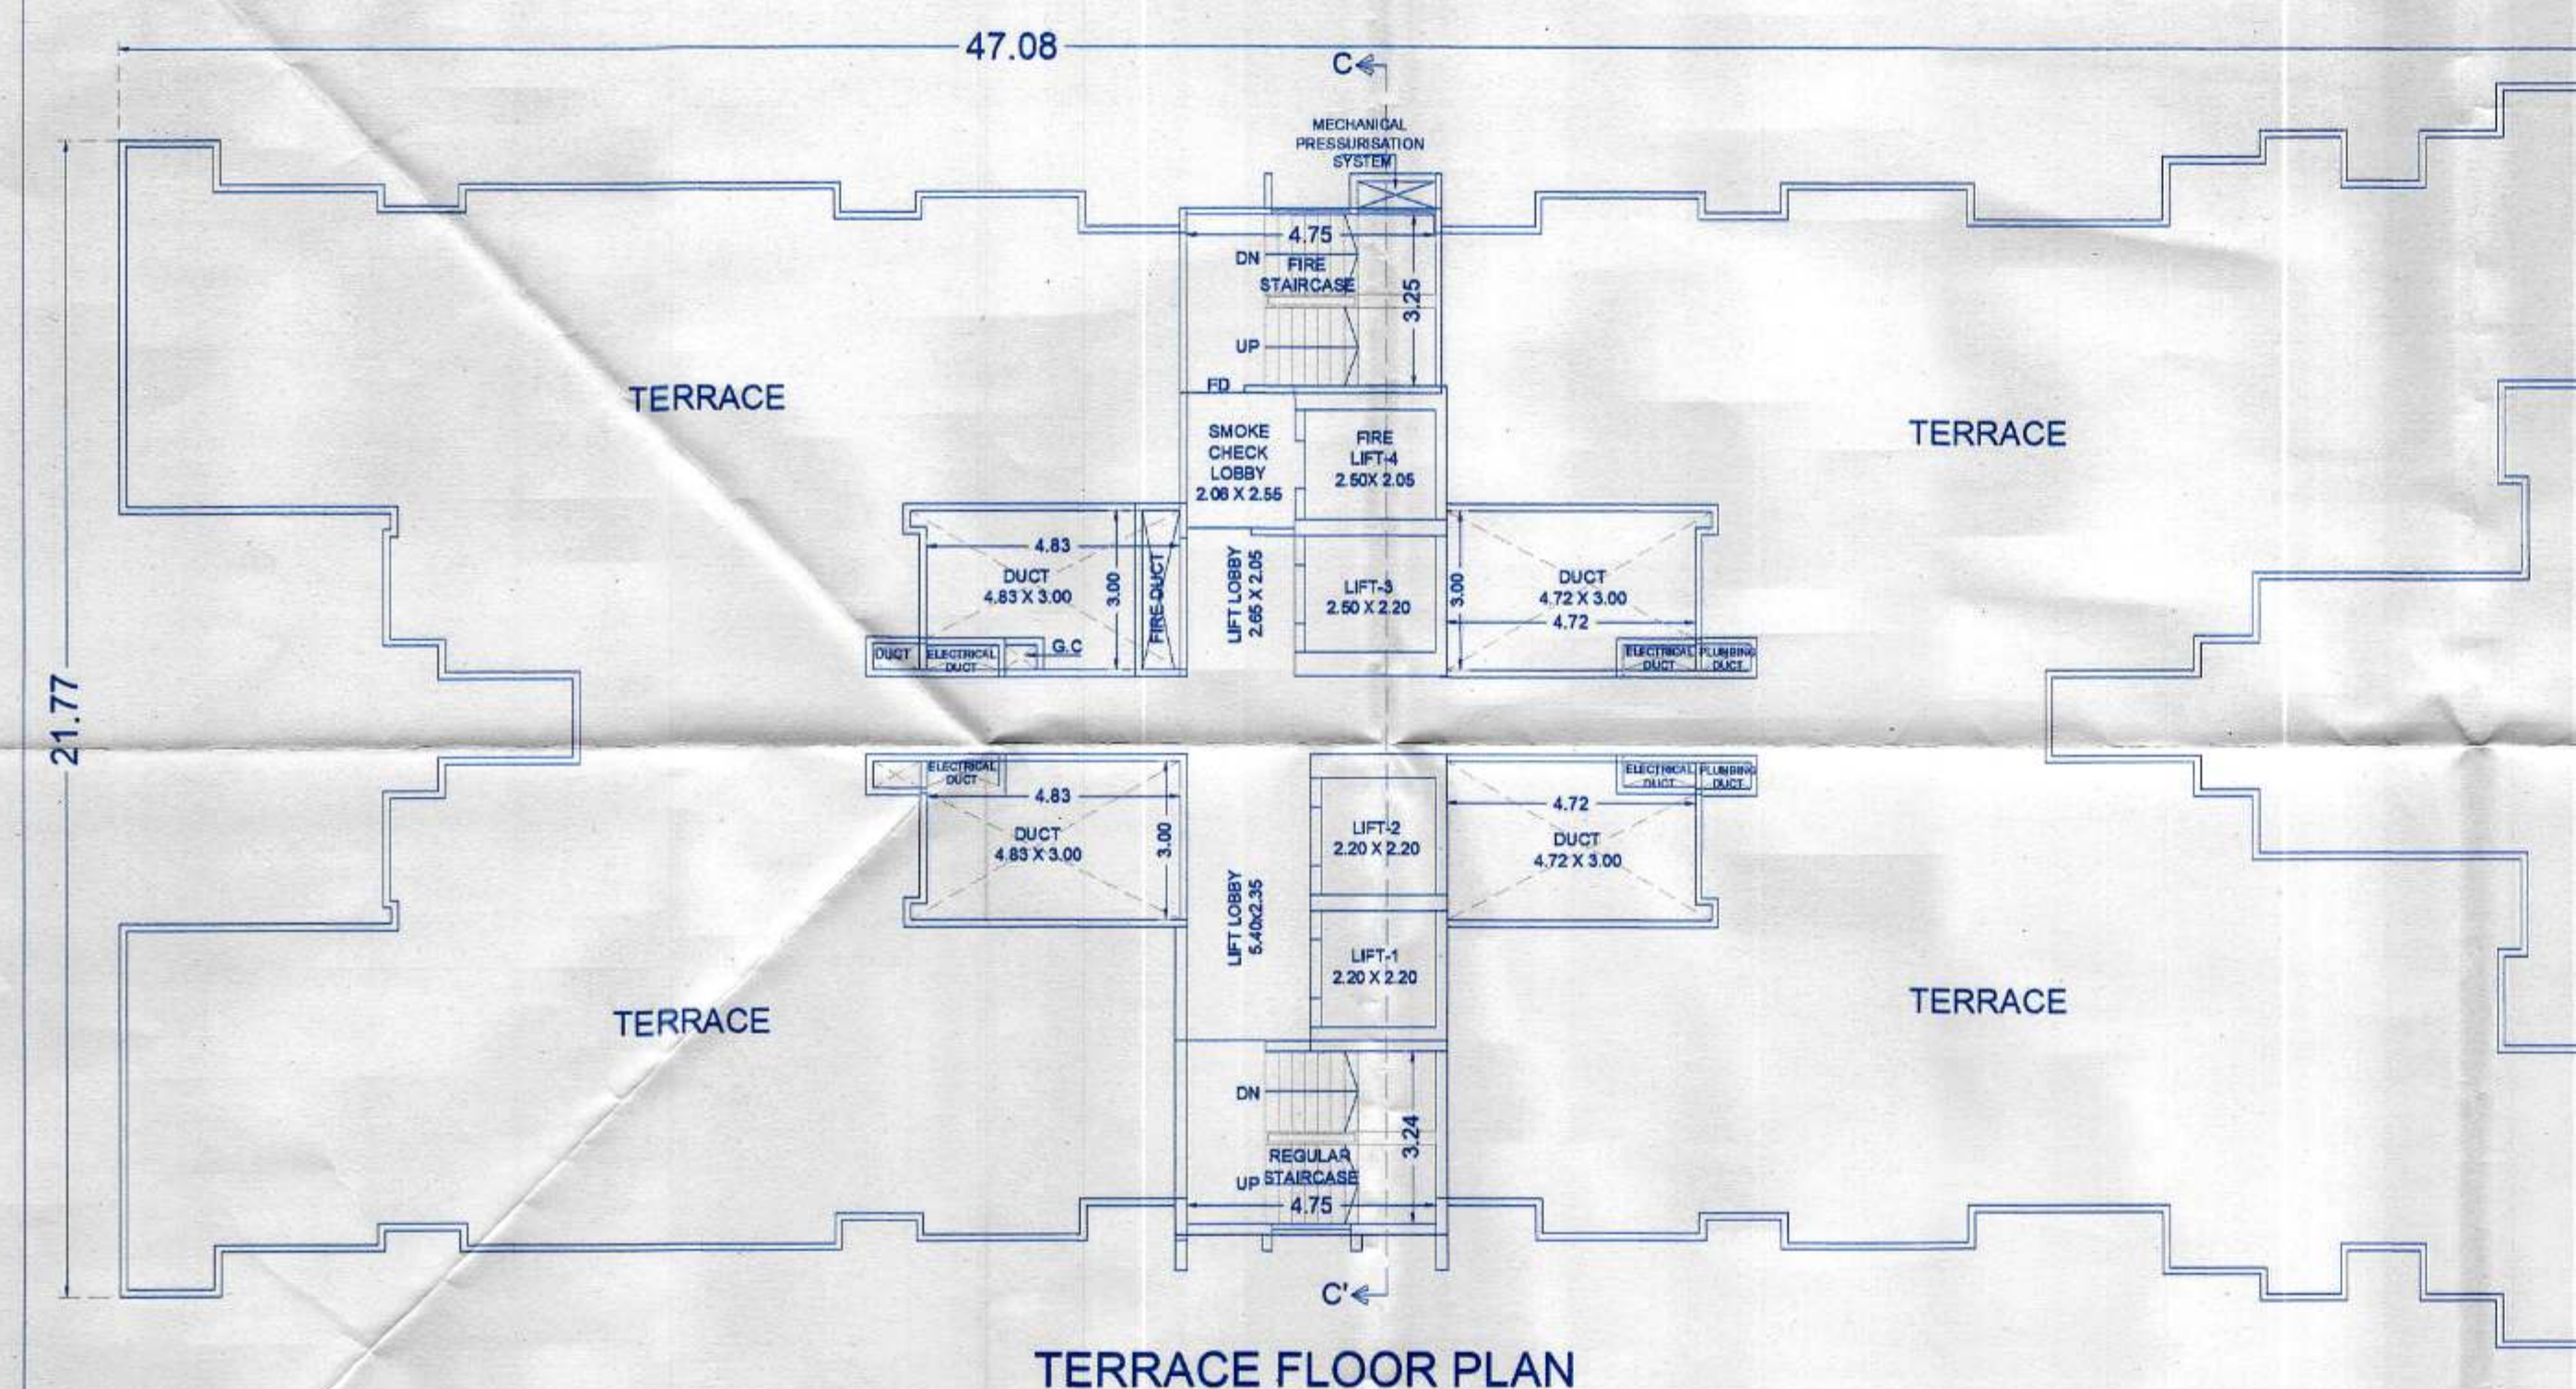

TERRACE FLOOR PLAN

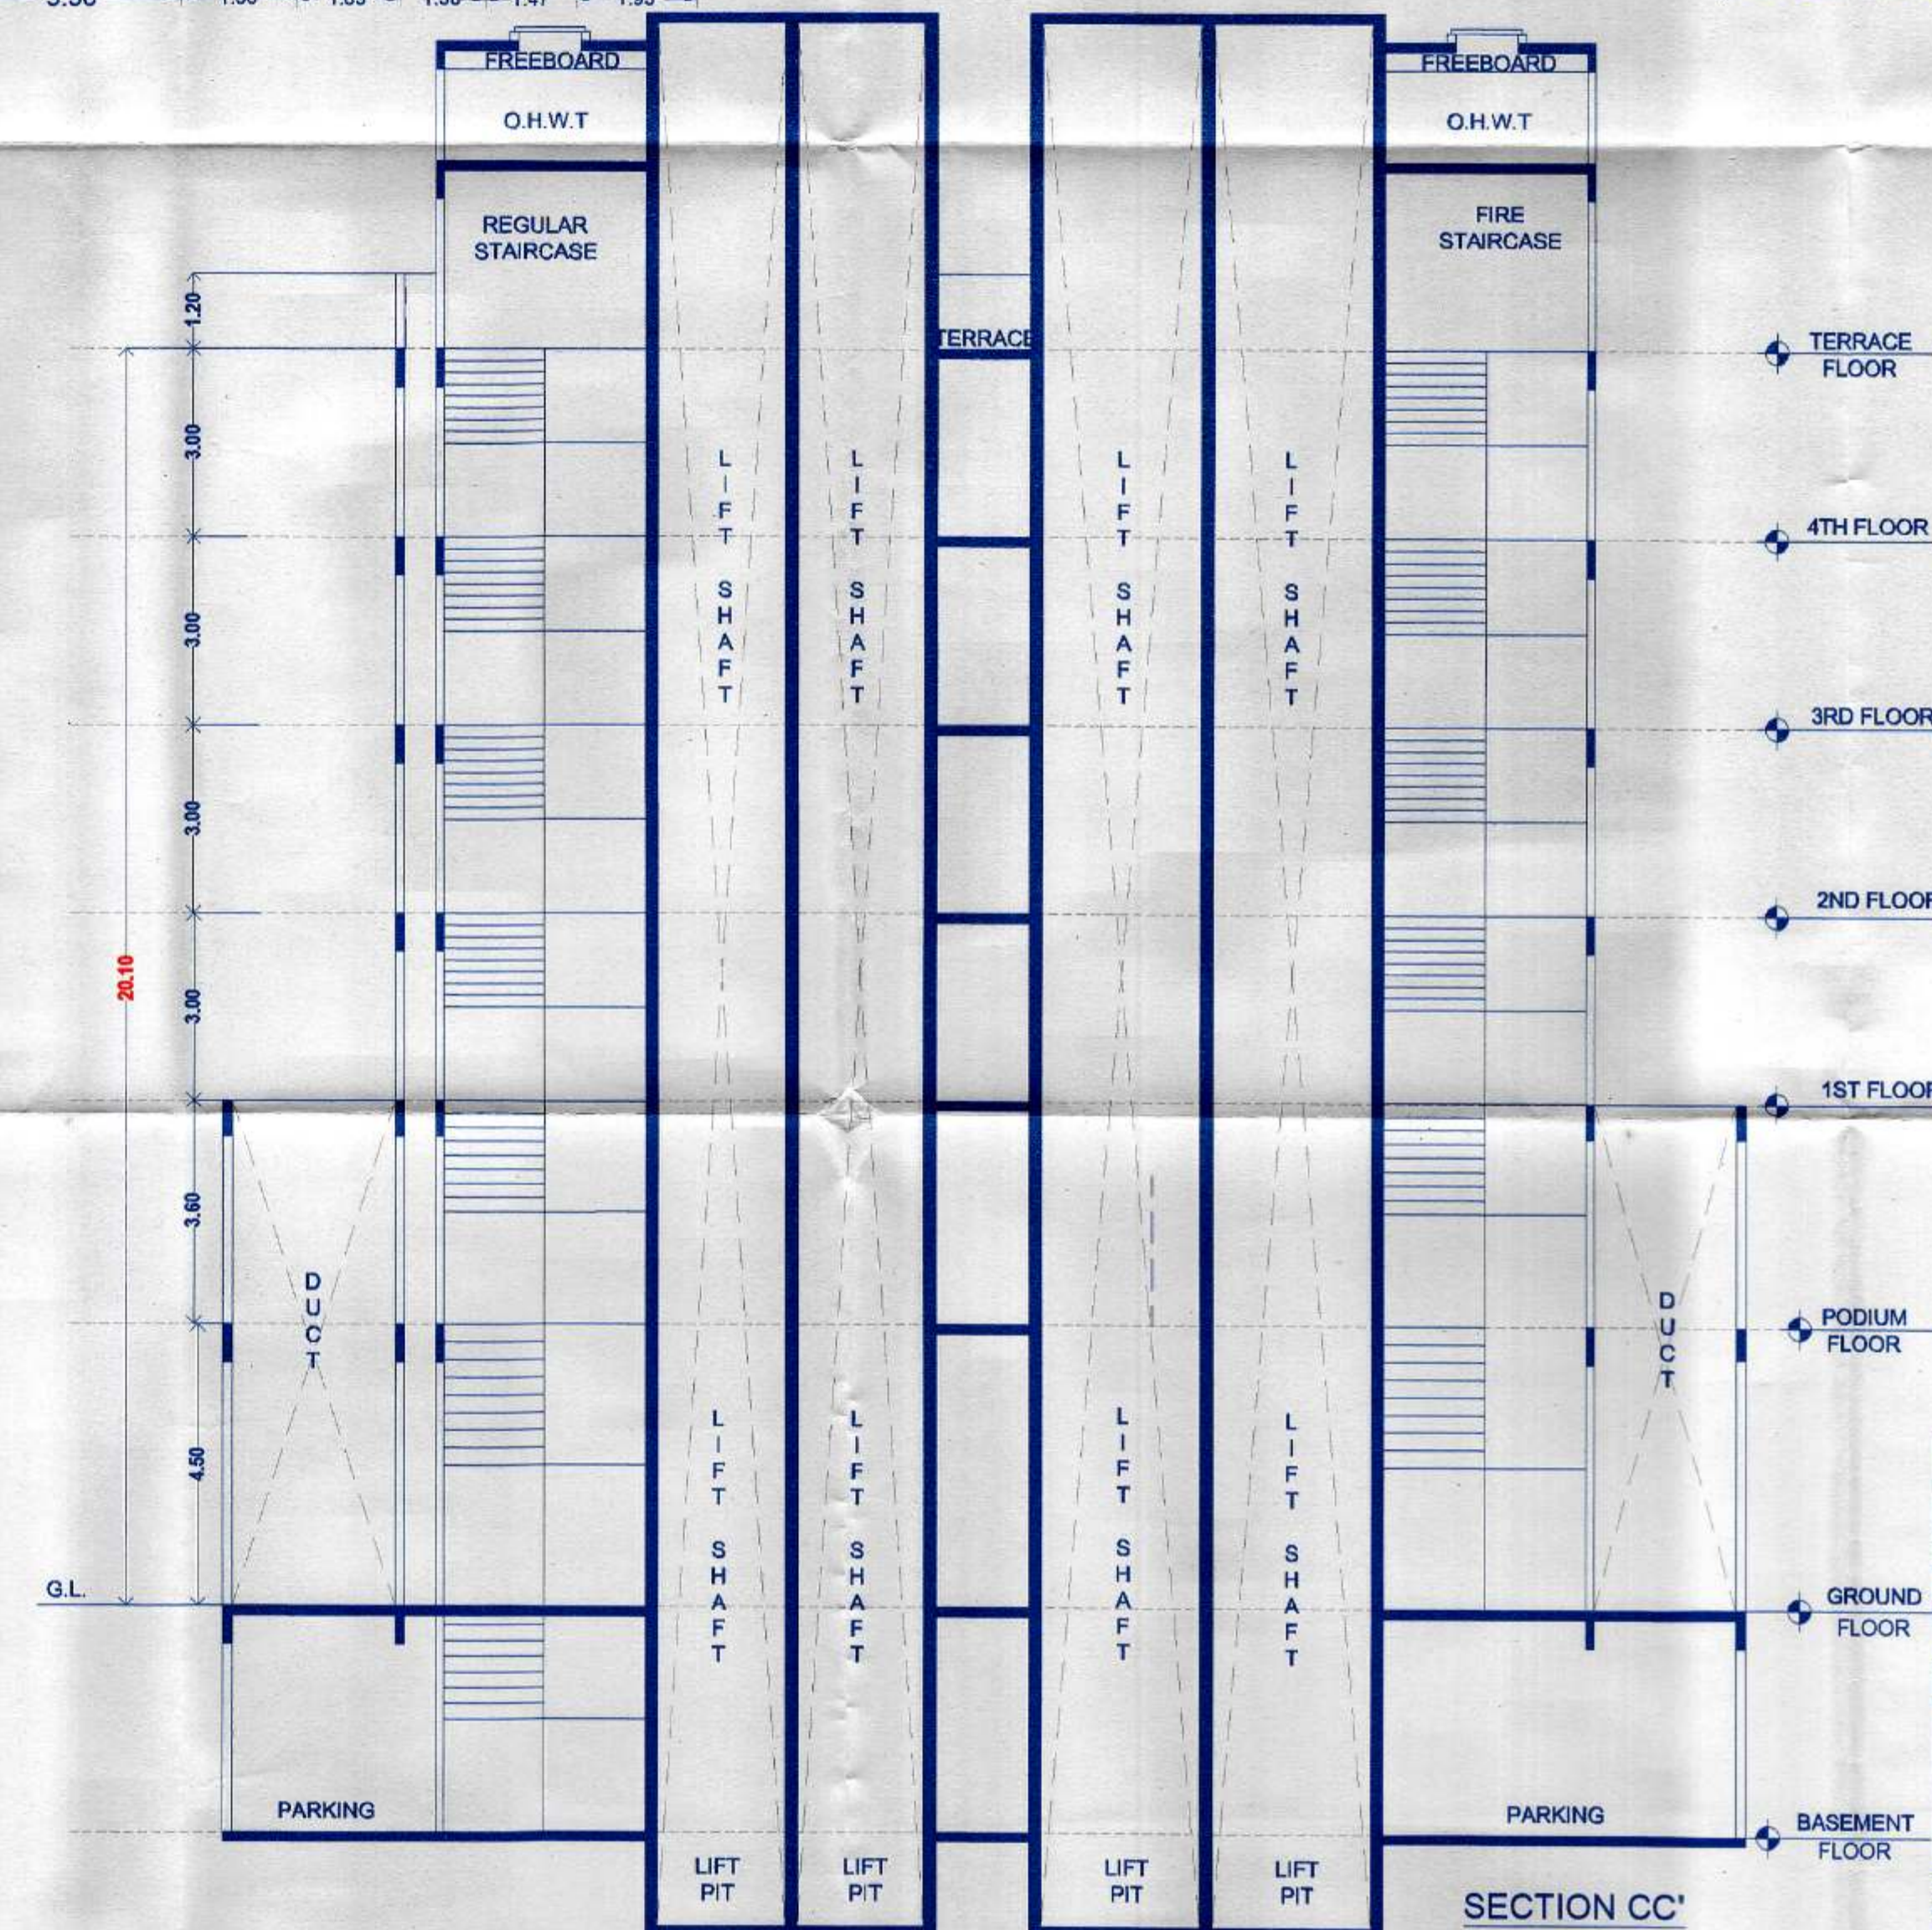

OWNER'S NAME :- M/S. CERATEC CONSTRUCTION THROUGH MR. ANAND DAYANAND ASGARWAL.		OWNER SIGN :- <i>[Signature]</i>
PROJECT :-		
SURVEY NO. :- 35/1, 35/2, 39/1, 39/2		
DESCRIPTION :- REGULAR TRACK, VILLAGE -RAVET, PUNE.		
INWARD NO. :-		
SHEET NO :- 08 / 09		DATE :-
DRAWN BY :-		03 FEB 2023
KEY NO :-		
ARCHITECT SIGN :- AR. PRAMOD CHAVAN.		<i>[Signature]</i>
SCALE :- 1:100		