



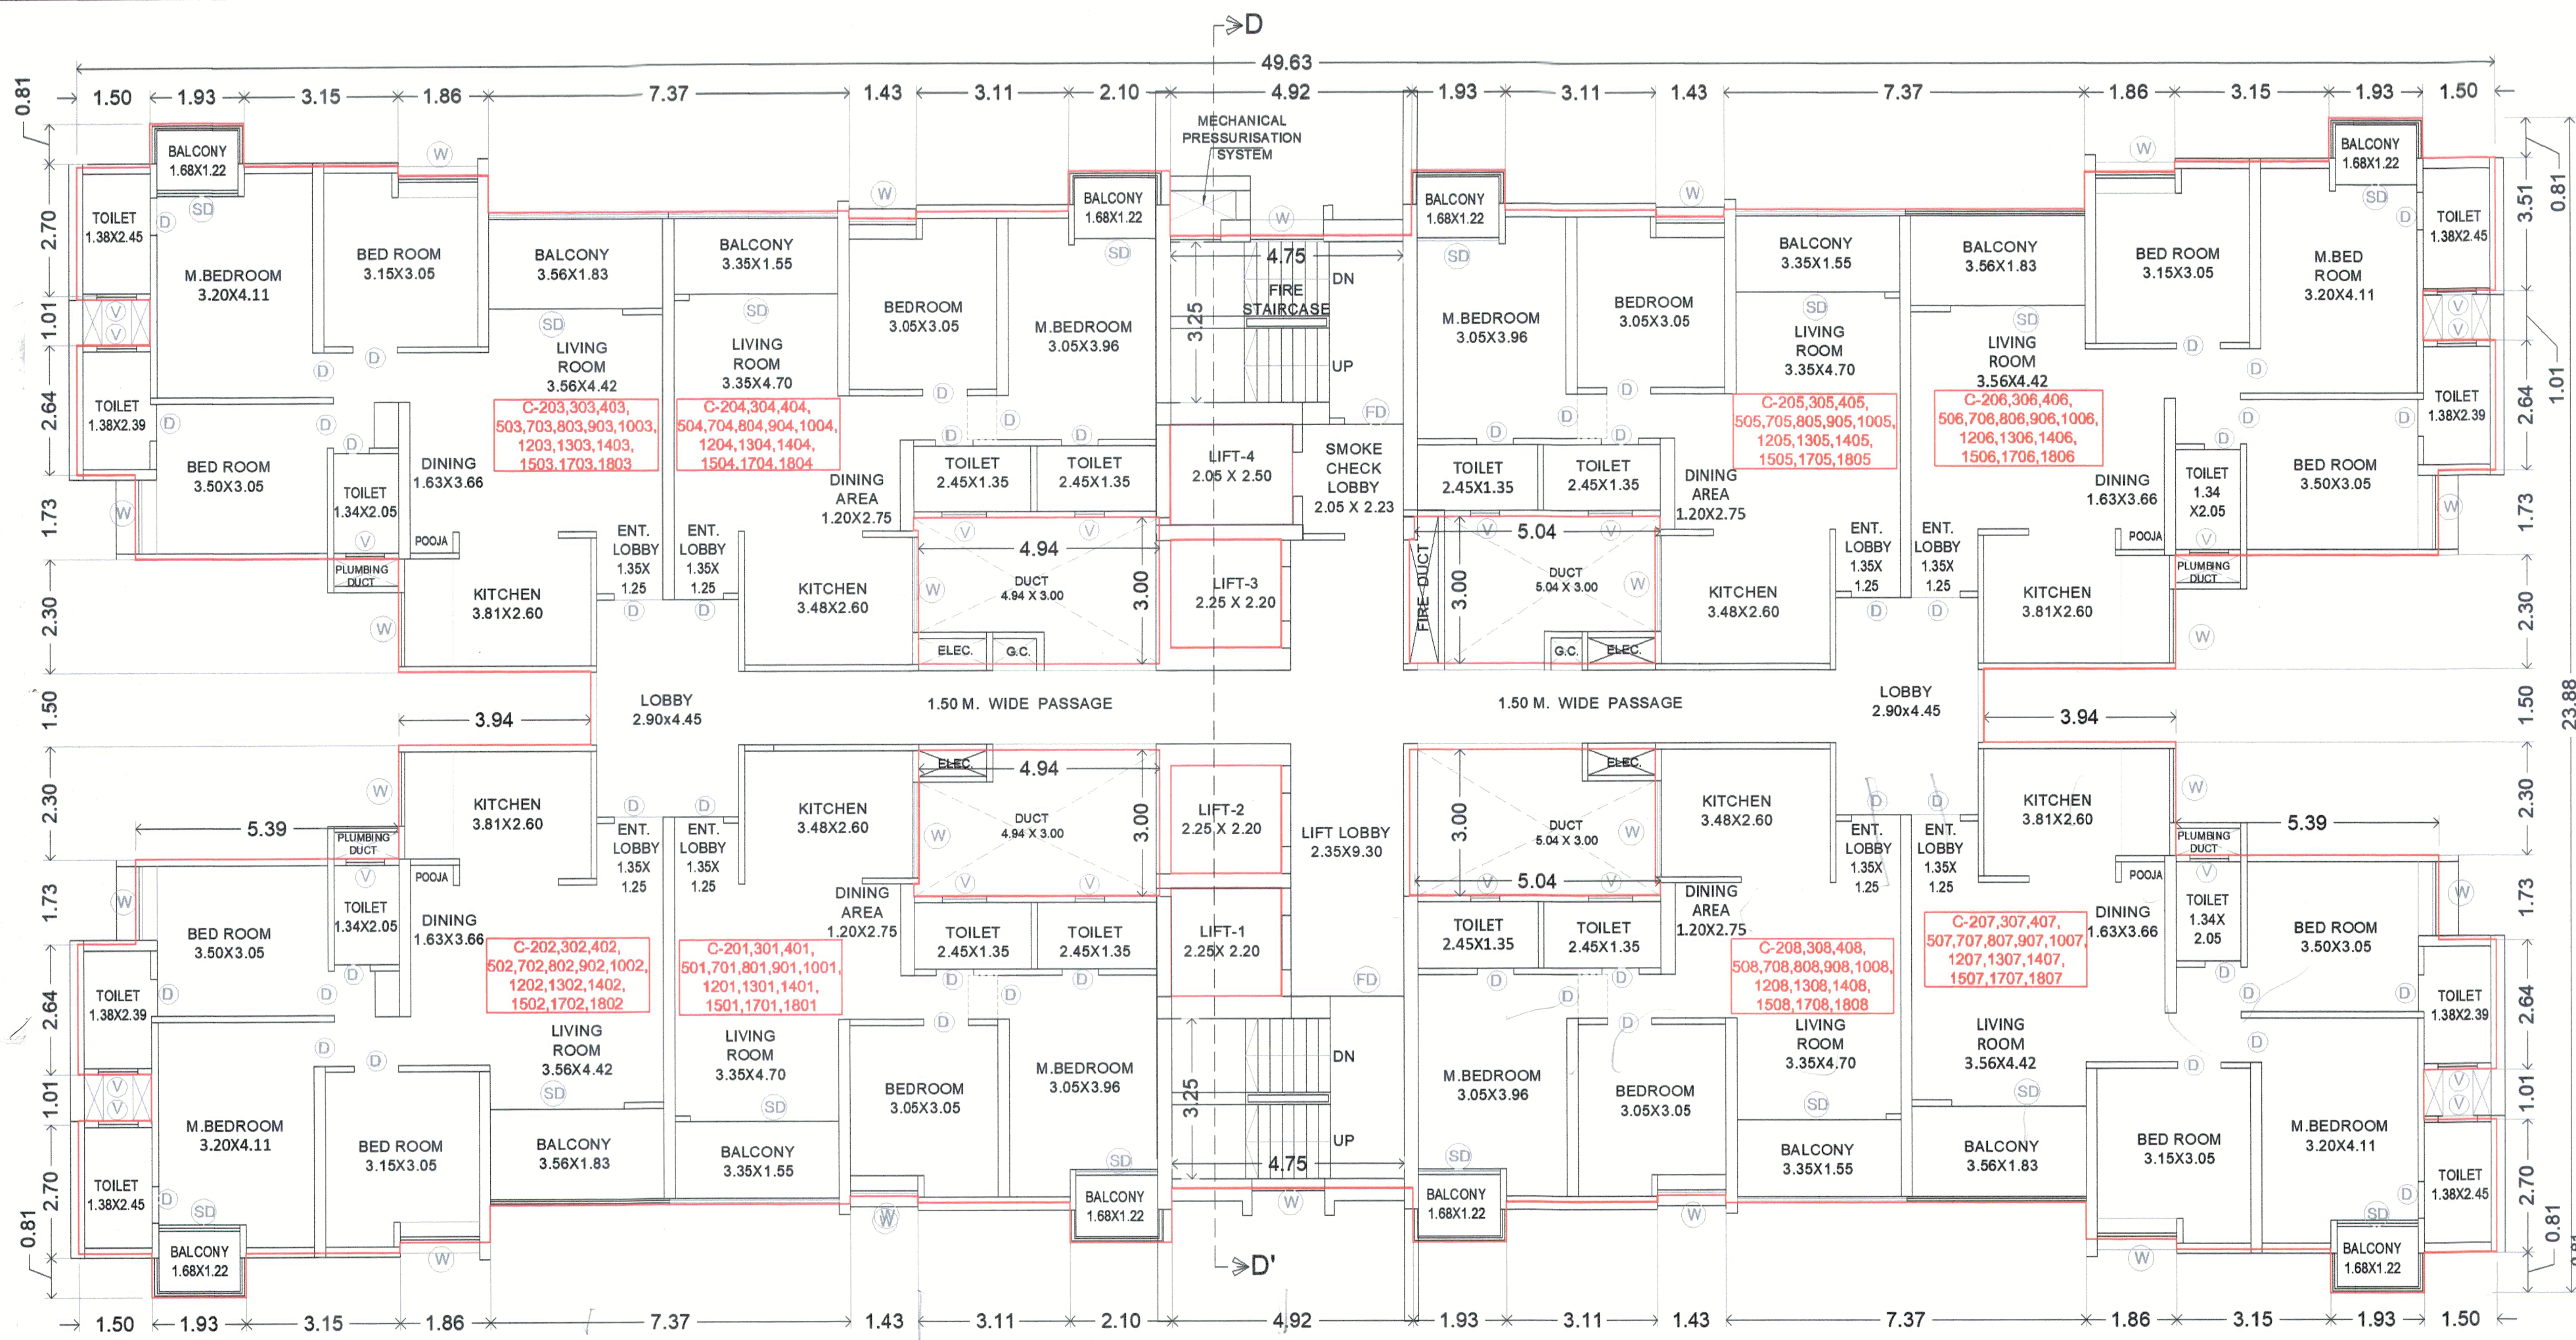

TYPICAL - 2ND, 3RD, 4TH, 5TH, 7TH, 8TH, 9TH, 10TH, 12TH, 13TH, 14TH, 15TH, 17TH & 18TH FLOOR PLAN

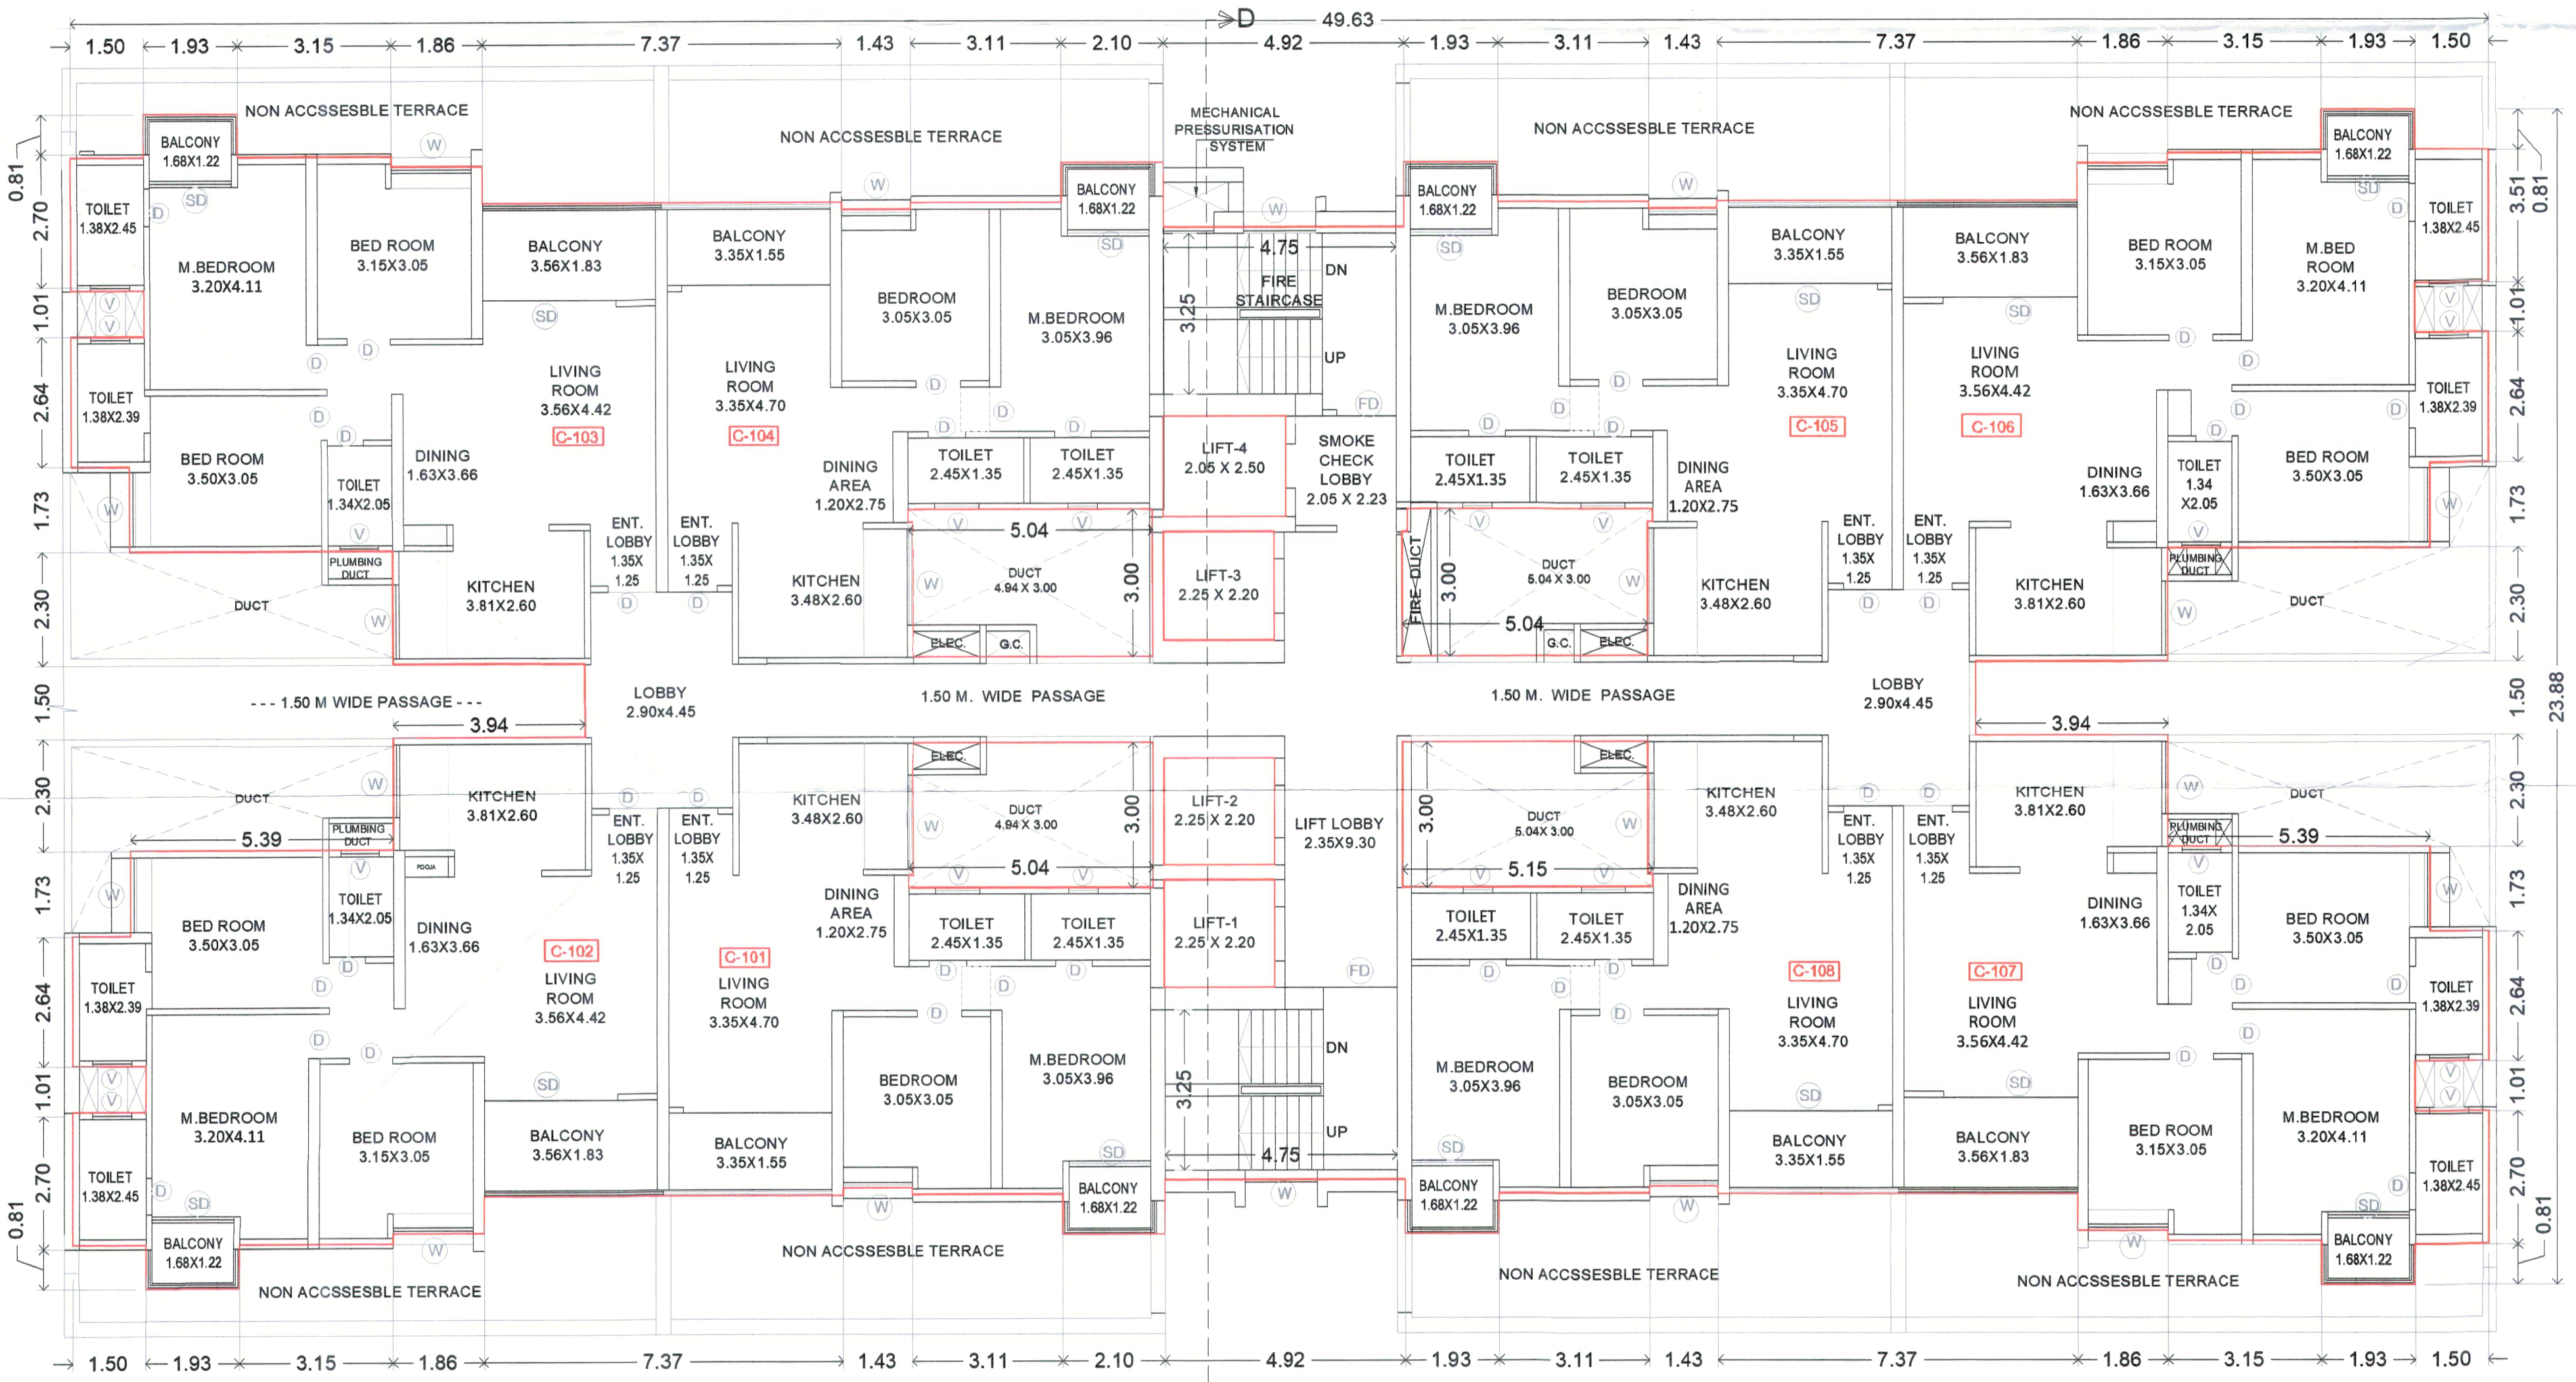

1ST FLOOR PLAN

BUILDING C

STAMP OF APPROVAL


Old sanction No:- DP/Ravet/159/2025, dt:- 24/02/2025
 Sanctioned No. B.P./Ravet/159/2025
 Subject to conditions mentioned in the
 Office Order No.
 even dated 14/08/2025
 Pimpri
 Date: 14/08/2025




Building Permission and Construction Guiding
 Construction Control Department
 Pimpri Chinchwad Municipal Corporation
 Pimpri-411 005
 City Engineer
 Building Permission Dept

POLYGON	AREA
A-BLOCK	1185.14
01	1.22
02	1.52
03	51.17
04	1.52
05	1.22
06	70.62
07	1.22
08	1.52
09	51.17
10	1.52
11	1.22

12	69.52
V1	14.75
V2	14.75
V3	15.02
V4	15.07
L1	4.95
L2	4.95
L3	4.95
L4	5.13
TOTAL	852.10

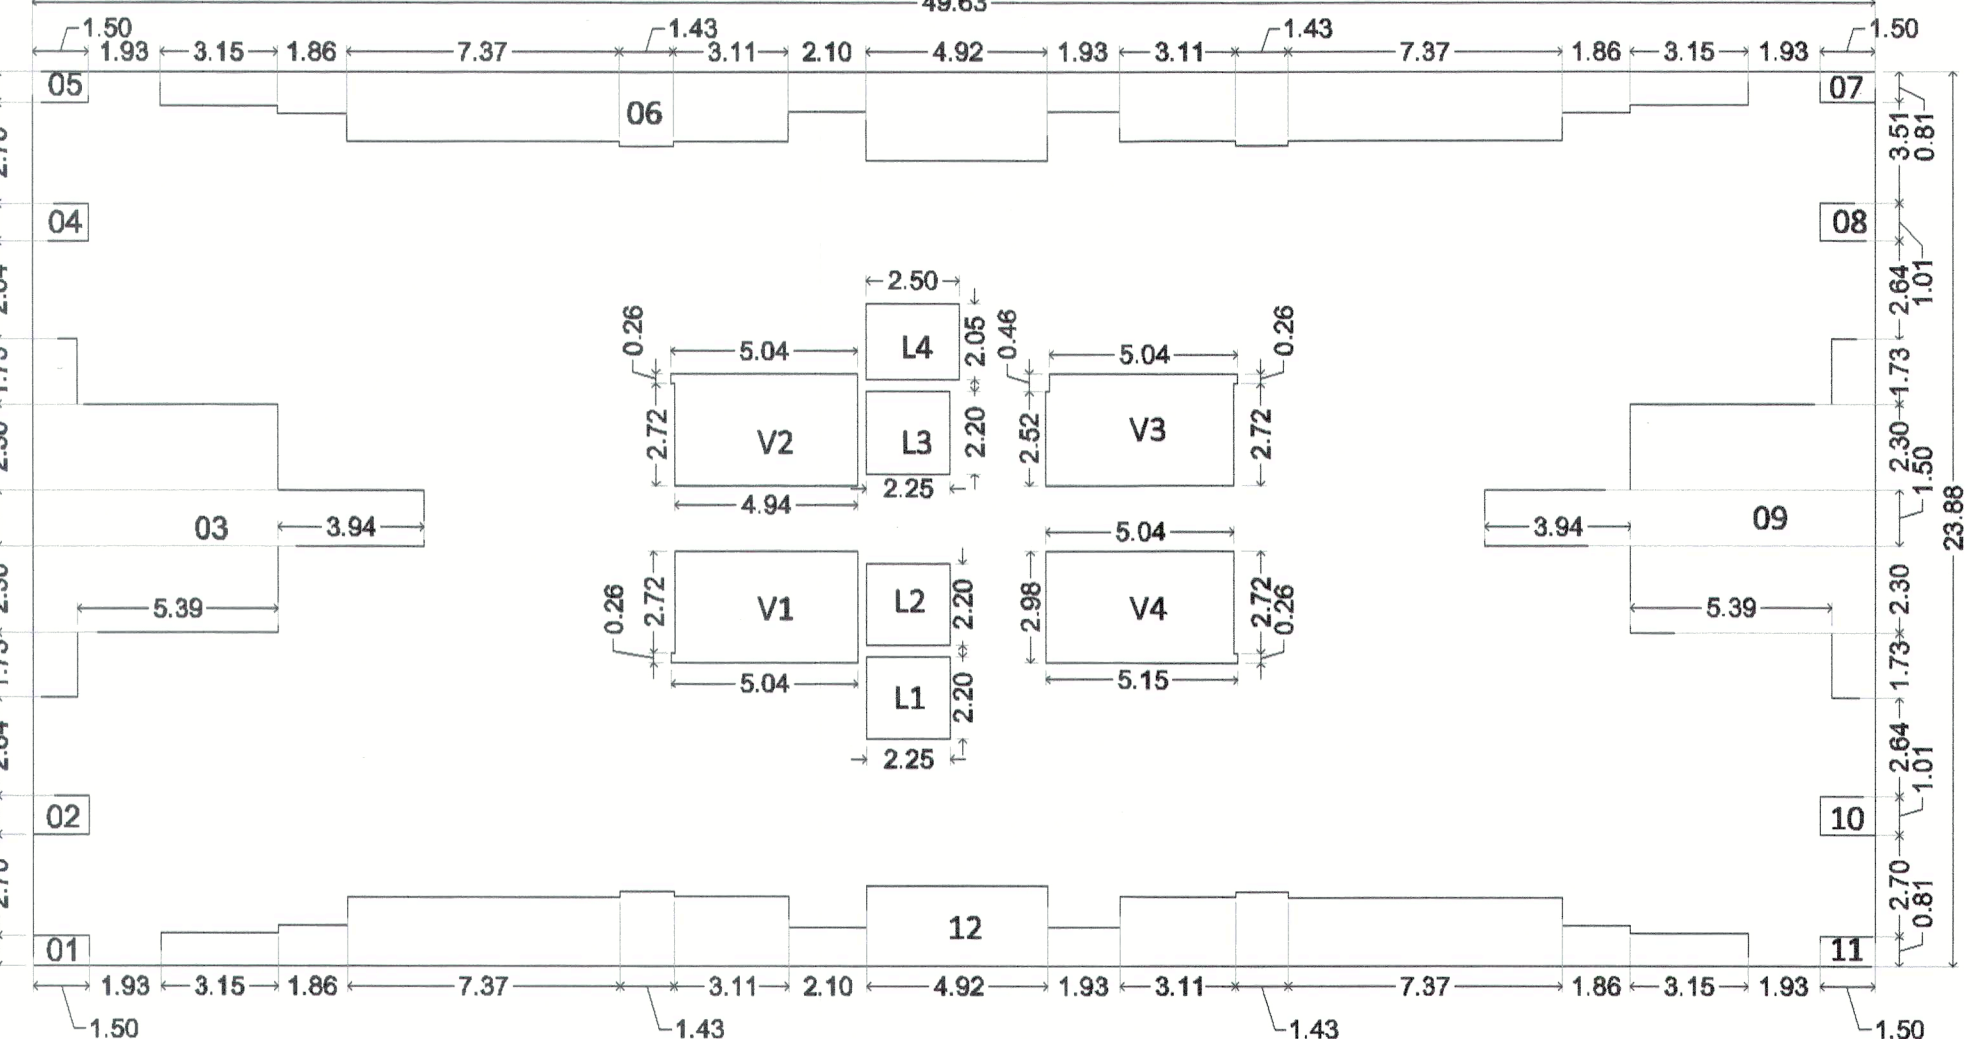

KEY PLAN:-TYPICAL - 2ND, 3RD, 4TH, 5TH, 7TH, 8TH, 9TH, 10TH, 12TH, 13TH, 14TH, 15TH, 17TH & 18TH FLOOR PLAN
 (SCALE: 1:200)

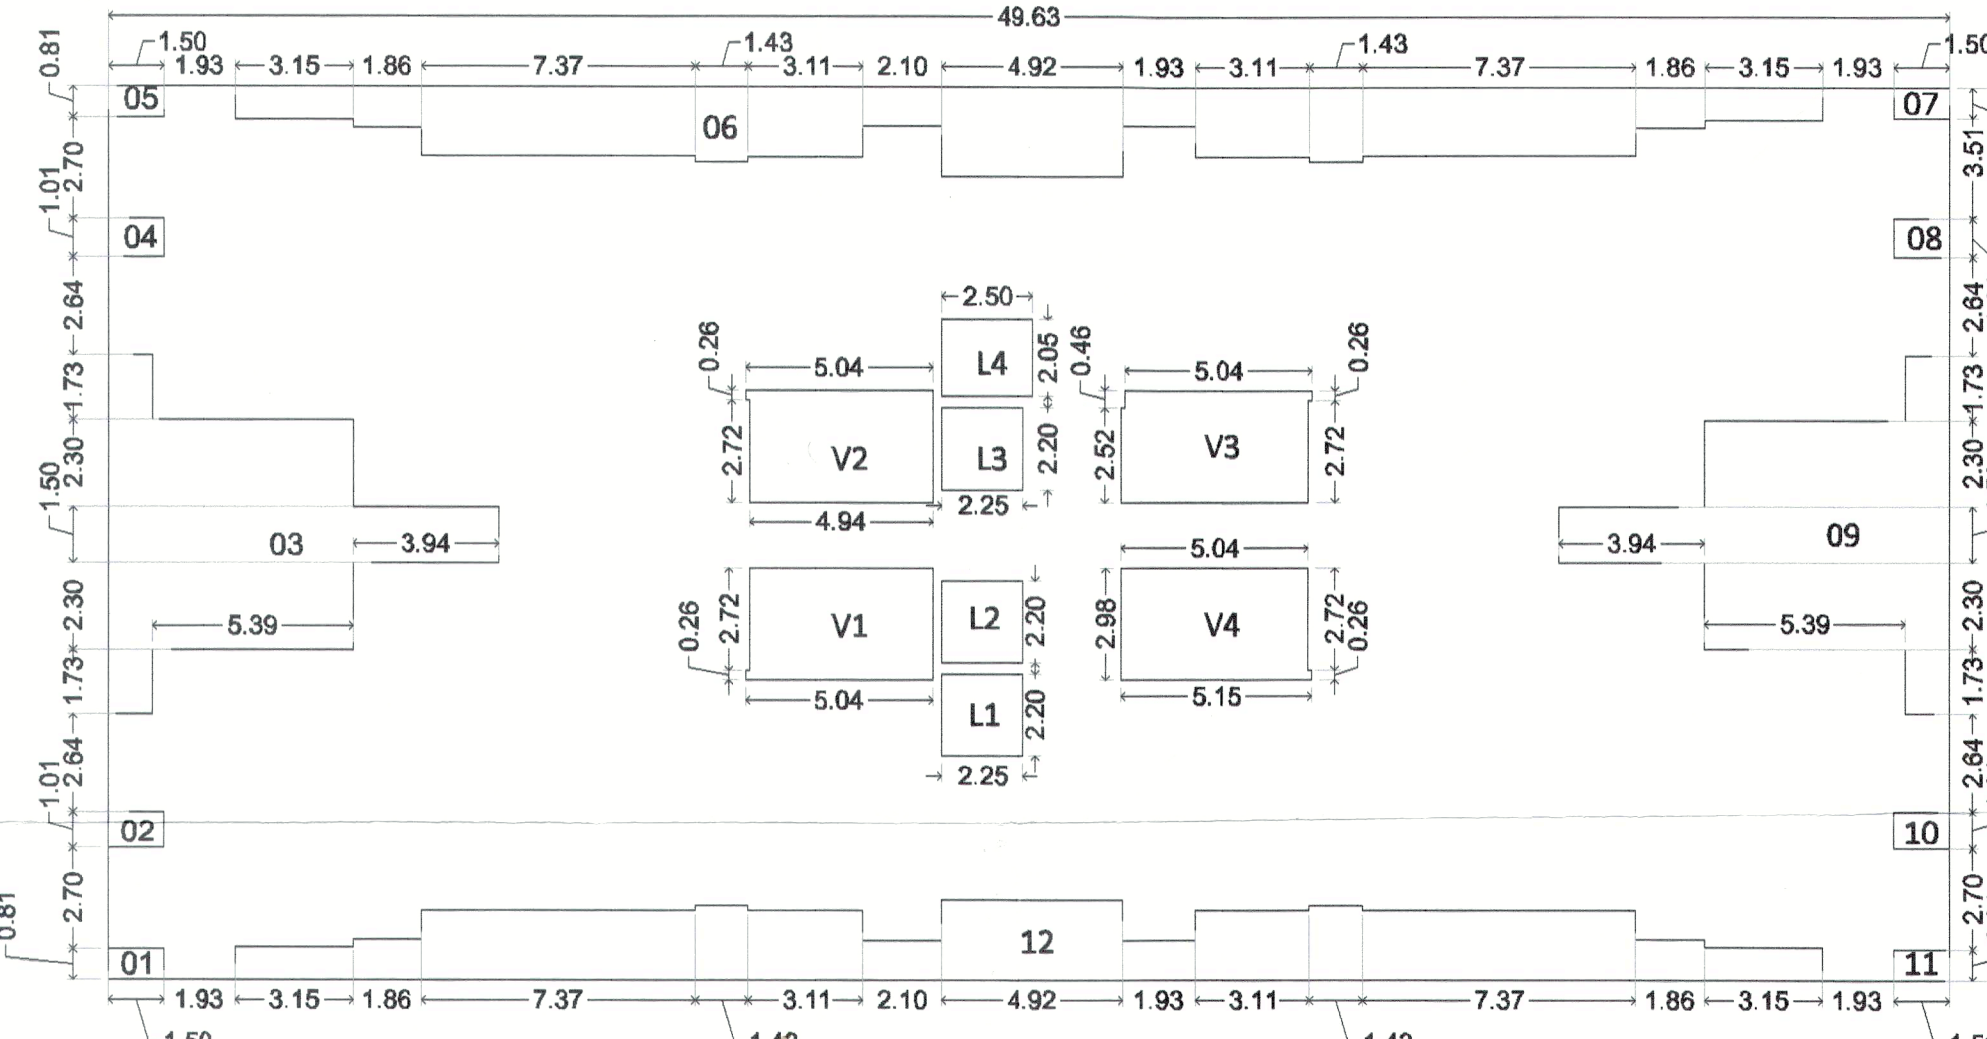

KEY PLAN:-1ST FLOOR PLAN
 (SCALE: 1:200)

POLYGON	AREA
A-BLOCK	1185.14
01	1.22
02	1.52
03	51.17
04	1.52
05	1.22
06	70.62
07	1.22
08	1.52
09	51.17
10	1.52
11	1.22

12	69.52
V1	14.75
V2	14.75
V3	15.02
V4	15.07
L1	4.95
L2	4.95
L3	4.95
L4	5.13
TOTAL	852.10

OWNER'S NAME :- MS. CERATEC CONSTRUCTION THROUGH MR. ANAND DAYANAND AGARWAL

PROJECT :-

SURVEY NO. :- 39/35/A, 139/35/A, 239/35/A, 339/35/A, 40/3

DESCRIPTION :- REGULAR TRACK, VILLAGE -RAVET, PUNE.

INWARD NO. :-

OWNER SIGN :-

NEBULA ARCHITECTURE

Office no. - 3, 1st Floor, Handikar Building, Laxman Park, Ravet, Pune. 411 005
 Phone: 41 1941 Email: info@nebulaarchitect.com 9920413135

Architect SIGN :- AR. PRAMOD CHAVAN.

SHEET NO. :- 12 / 16

DATE :- 20 JUN 2025

SCALE :- 1:100