

BUILDING C

STAMP OF APPROVAL


Sanction No. B.P./Ravet/159/2025, dt 24/01/2025

Sanctioned No. B.P./Ravet/159/2025
Subject to conditions mentioned in the
Office Order No. 14/08/2025
Pimpri
Date: 14/09/2025




Executive Engineer
Building Permission and Unauthorised Building
Construction Control Department
Pimpri Chinchwad Municipal Corporation
Pimpri, Dist. Pune

City Engineer
Building Permission Dept.
Pimpri, Dist. Pune

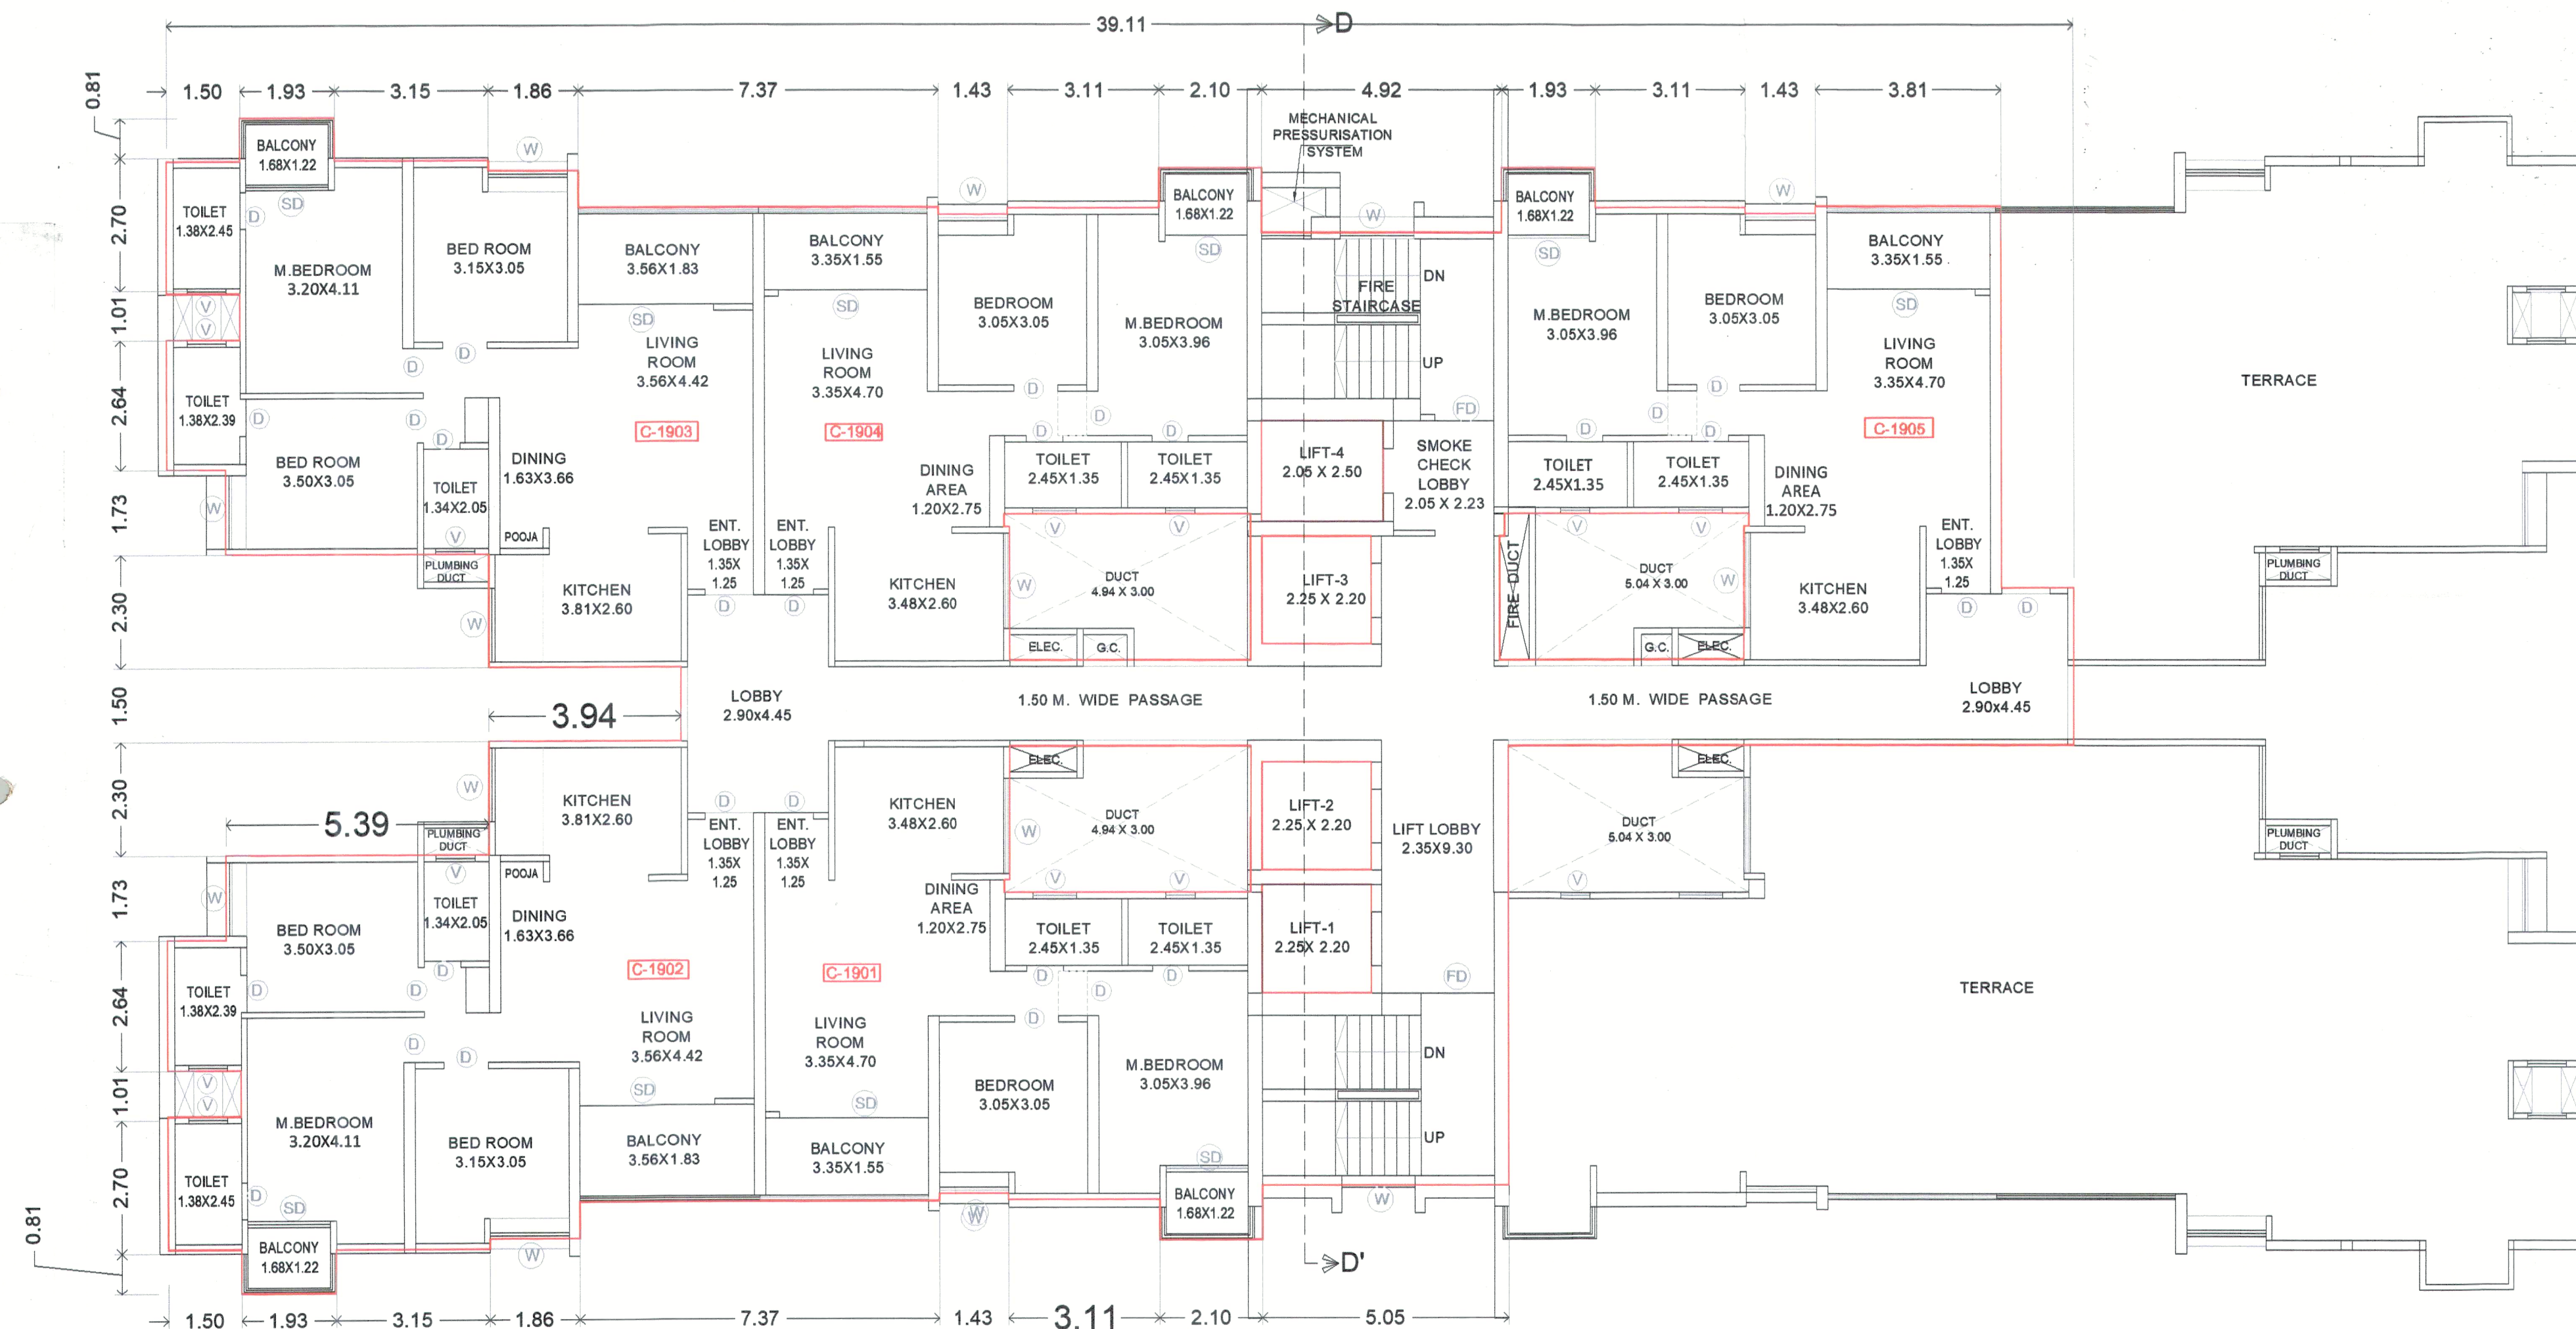


19TH FLOOR PLAN

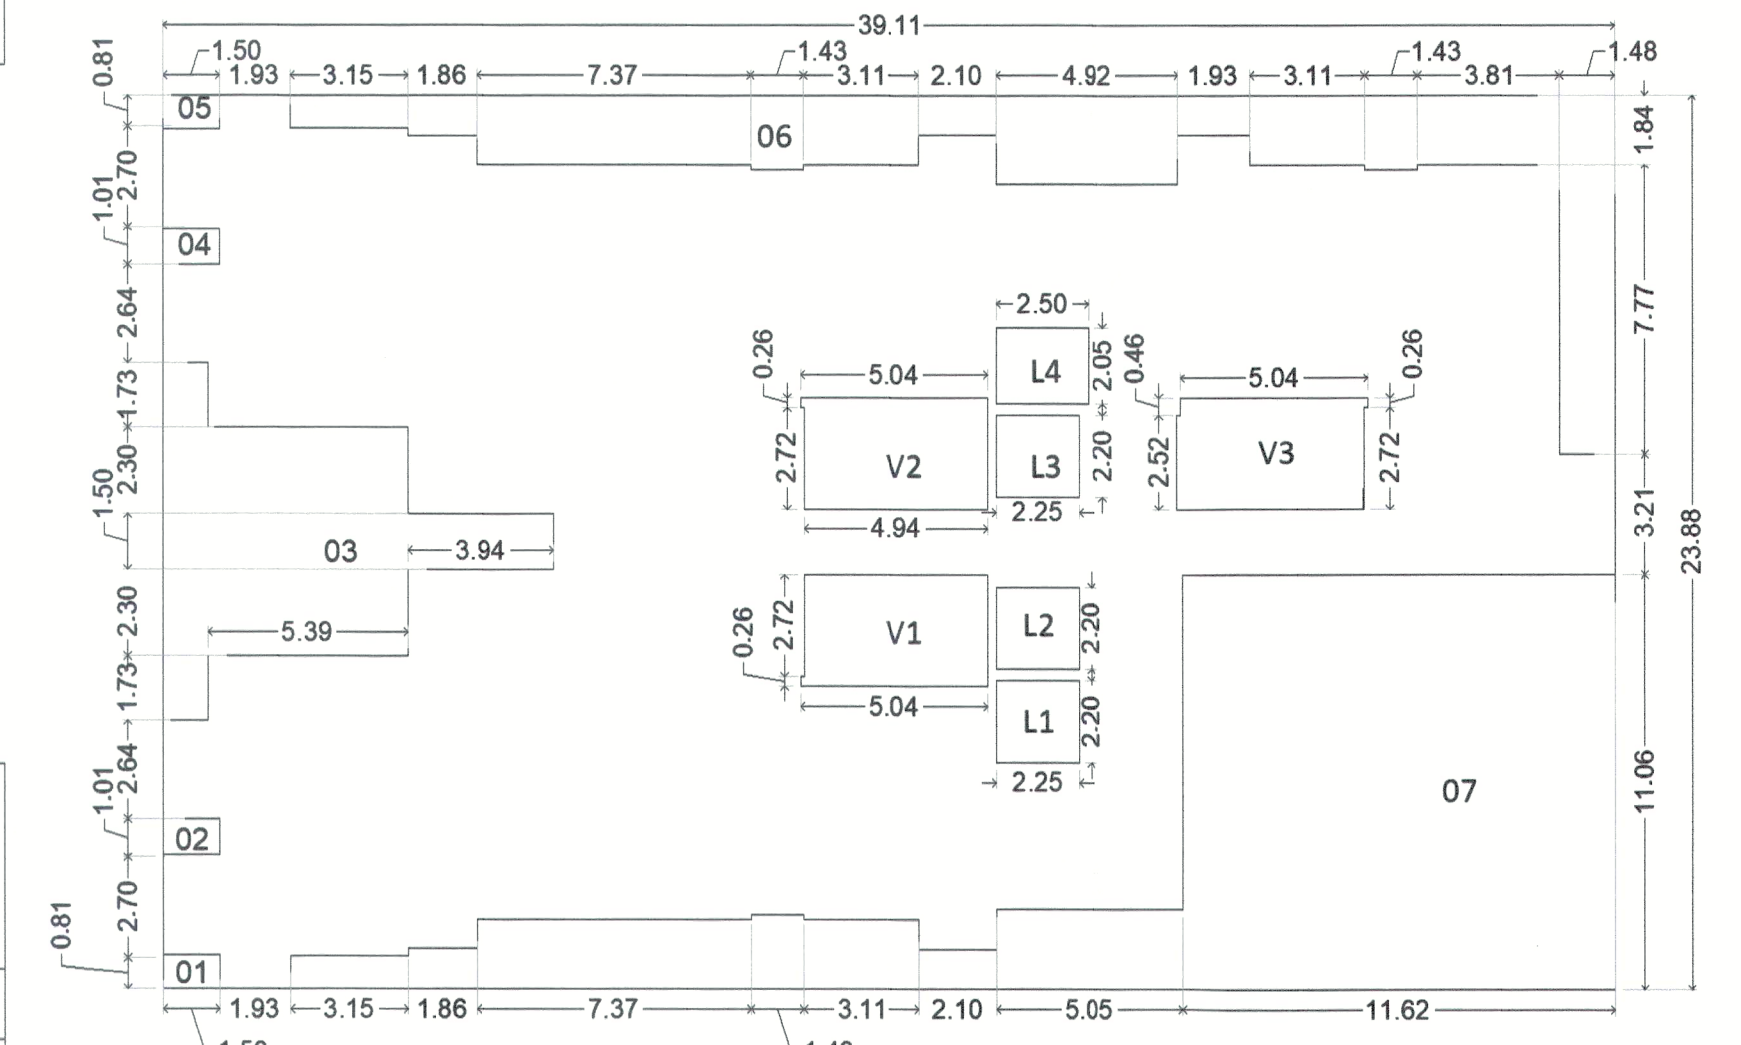


KEY PLAN
19th FLOOR PLAN (SCALE: 1:200)

POLYGON	AREA
A-BLOCK	933.87
01	1.22
02	1.52
03	51.17
04	1.52
05	1.22
06	72.56
07	168.50
V1	14.75
V2	14.75
V3	15.02
L1	4.95
L2	4.95
L3	4.95
L4	5.13
TOTAL	571.65

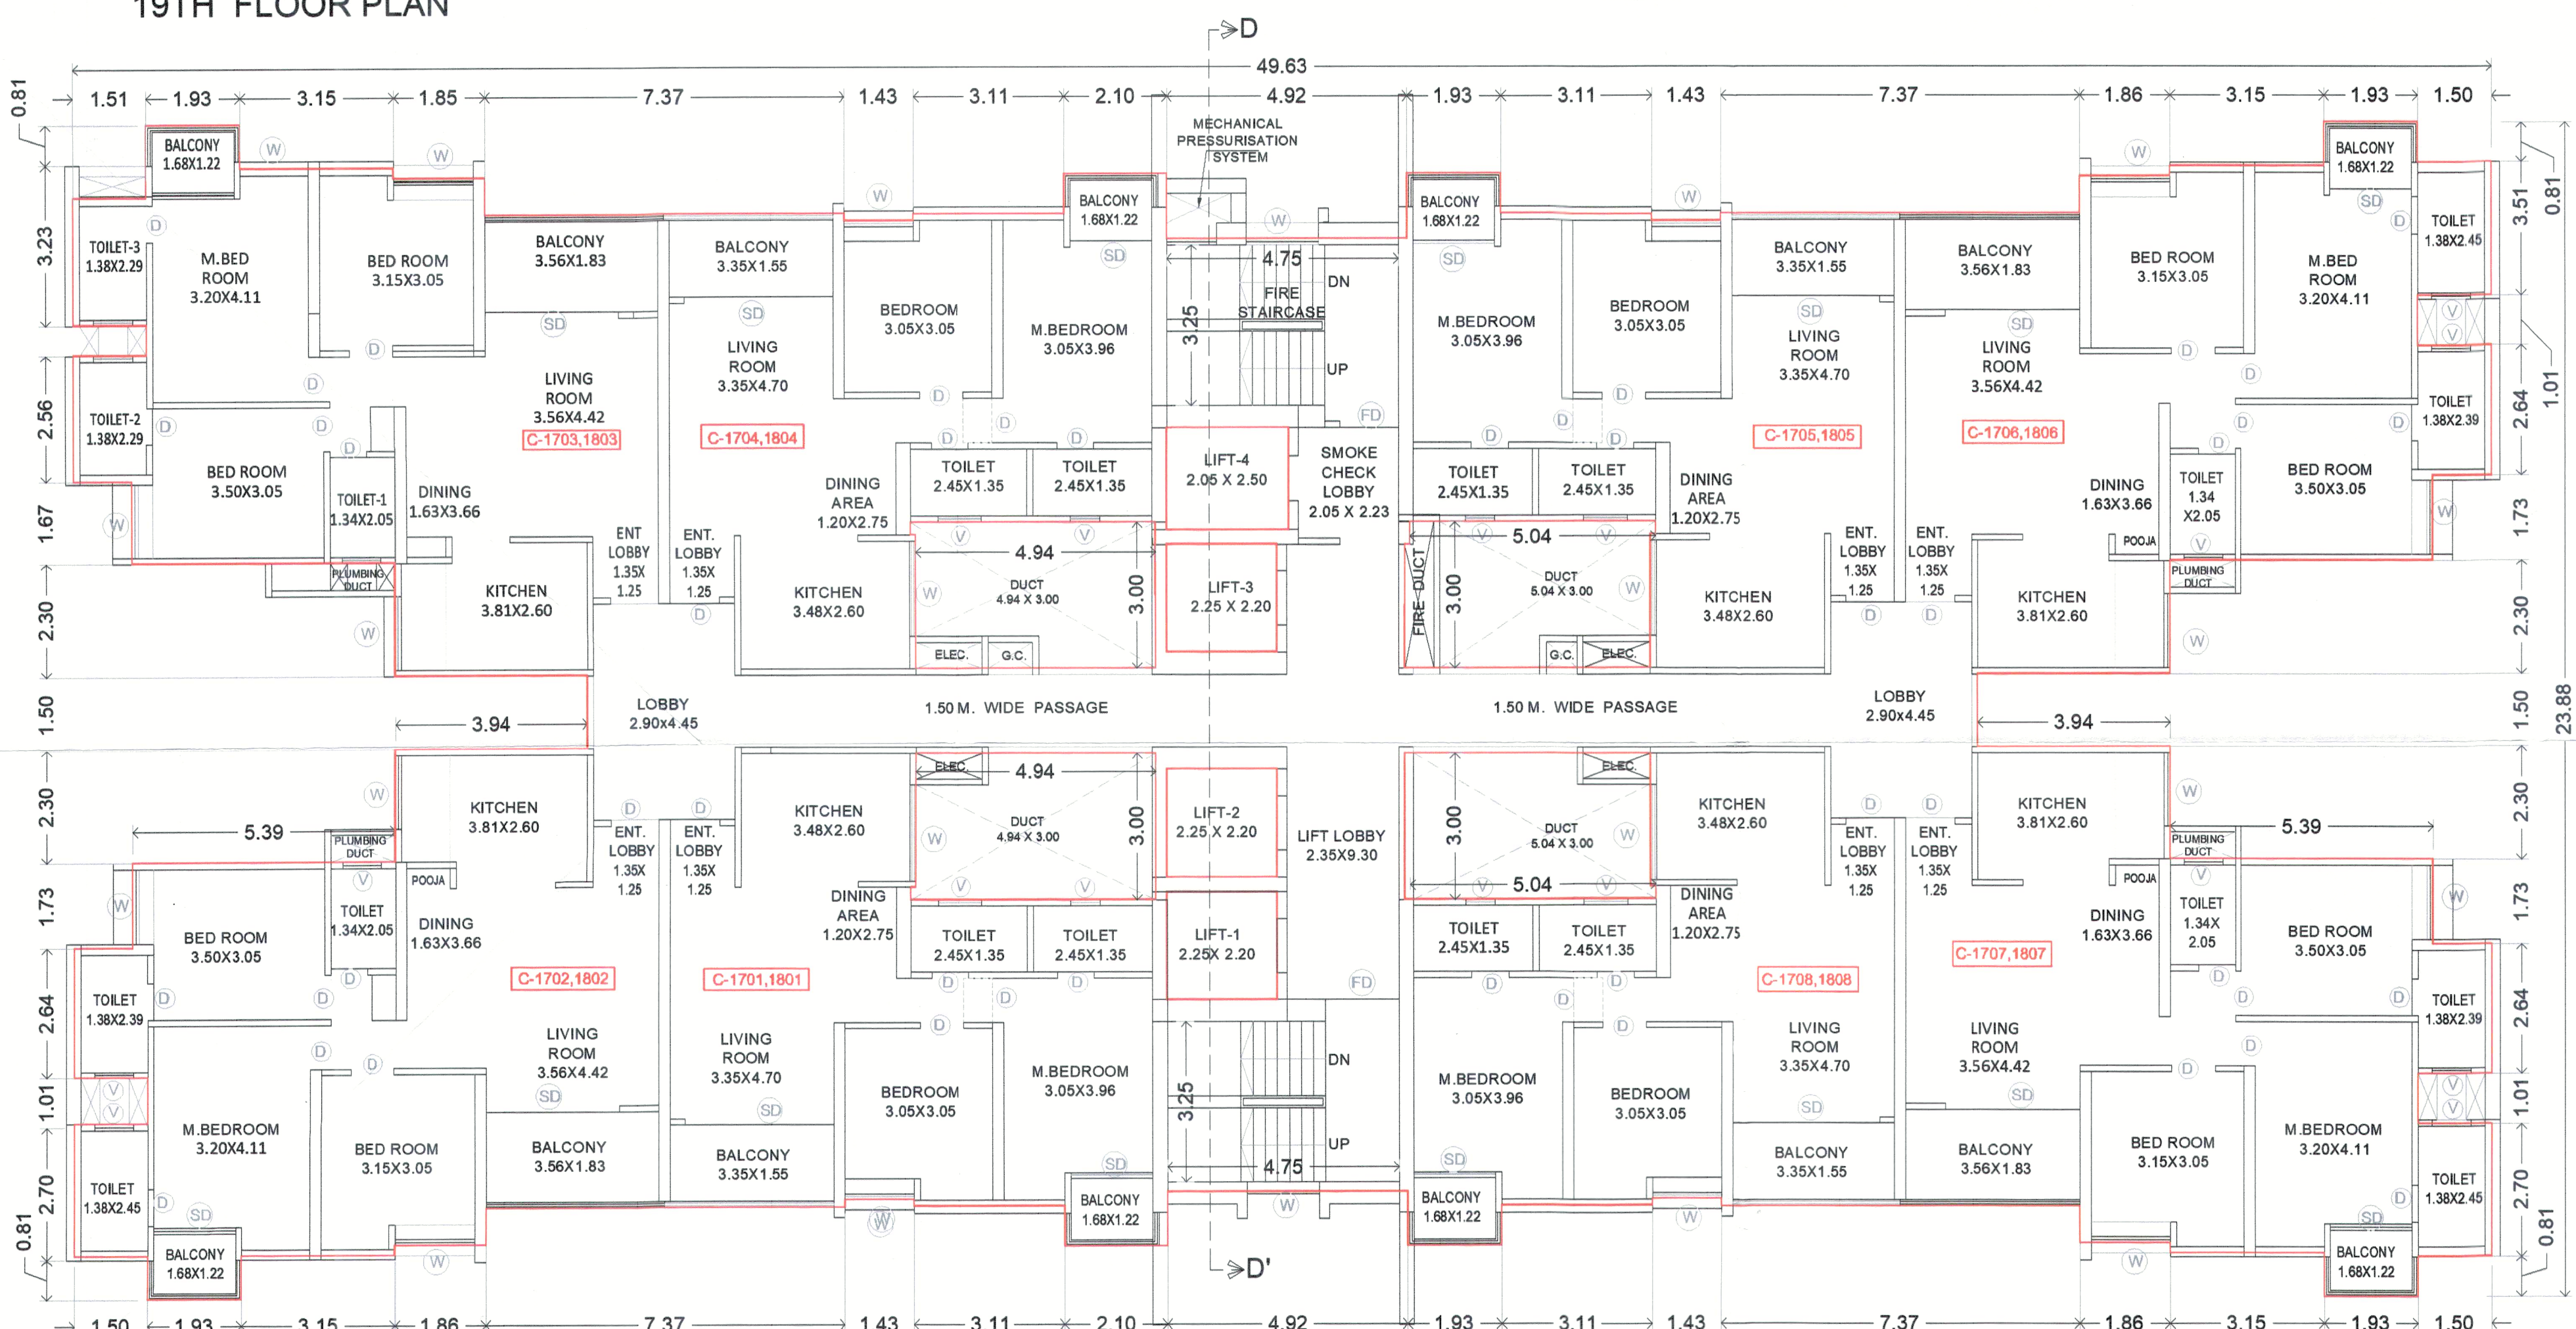

TYPICAL - 17TH & 18TH FLOOR PLAN

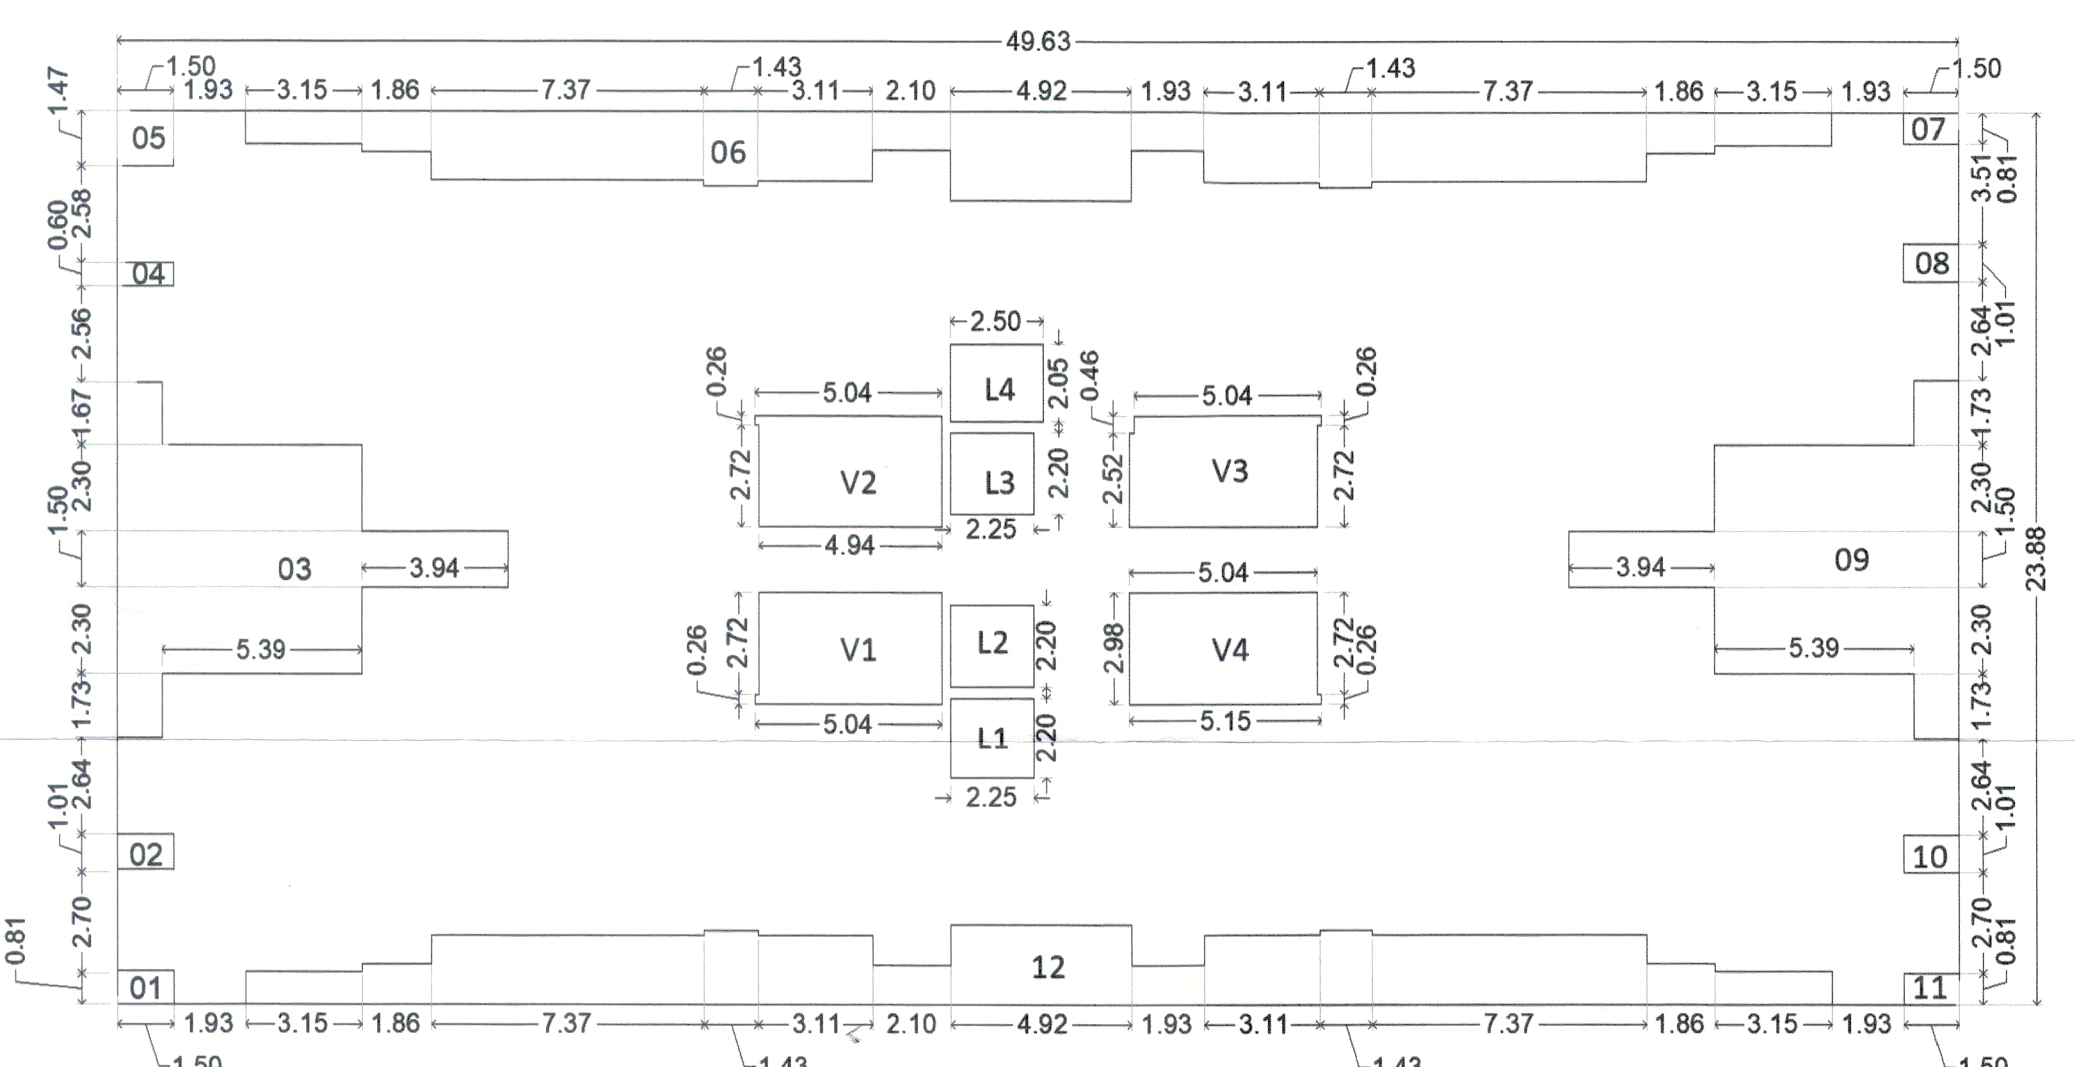

KEY PLAN
TYPICAL - 17TH & 18TH FLOOR PLAN (SCALE: 1:200)

POLYGON	AREA
A-BLOCK	1185.14
01	1.22
02	1.52
03	51.11
04	0.91
05	2.22
06	70.62
07	1.22
08	1.52
09	51.17
10	1.52
11	1.22
12	69.52
V1	14.75
V2	14.75
V3	15.02
V4	15.07
L1	4.95
L2	4.95
L3	4.95
L4	5.13
TOTAL	851.78

OWNER'S NAME :-
M/S. CERATEC CONSTRUCTION THROUGH
MR. ANAND DAYANAND AGARWAL

OWNER SIGN :-

PROJECT :-

SURVEY NO. :- 39/35/A1,39/35/A2,39/35/A3,39/35/A4, 40/3

DESCRIPTION :- REGULAR TRACK, VILLAGE - RAVET, PUNE.

INWARD NO. :-

NEBULA
ARCHITECTURE

Office no. 9, 3rd Floor, Handloom Building, Laxman Park, Pune
Phone: 41 041 041 Email: nebula@nebulaarch.com 9770841783

SHEET NO. :- 14 / 16
DRAWN BY :-
KEY NO. :-

DATE :-
20 Jun 2025

ARCHITECT SIGN :-
AR. PRAMOD CHAVAN.

SCALE :- 1:100