

BUILDING C

STAMP OF APPROVAL


old Section No:- 8P/Ravet/35/12025, Dt:- 24/02/2025

Sanctioned No. B.P. /Ravet/189/2025
Subject to conditions mentioned in the
Office Order No.
even dated 14/08/2025
Pimpri
Date: 14/08/2025



Executive Engineer
Building Permission and Urbanisation Building
Construction Control Department
Pimpri Chinchwad Municipal Corporation
Phone: 4111418


City Engineer
Building Permission Dept
Pimpri Chinchwad Municipal Corporation

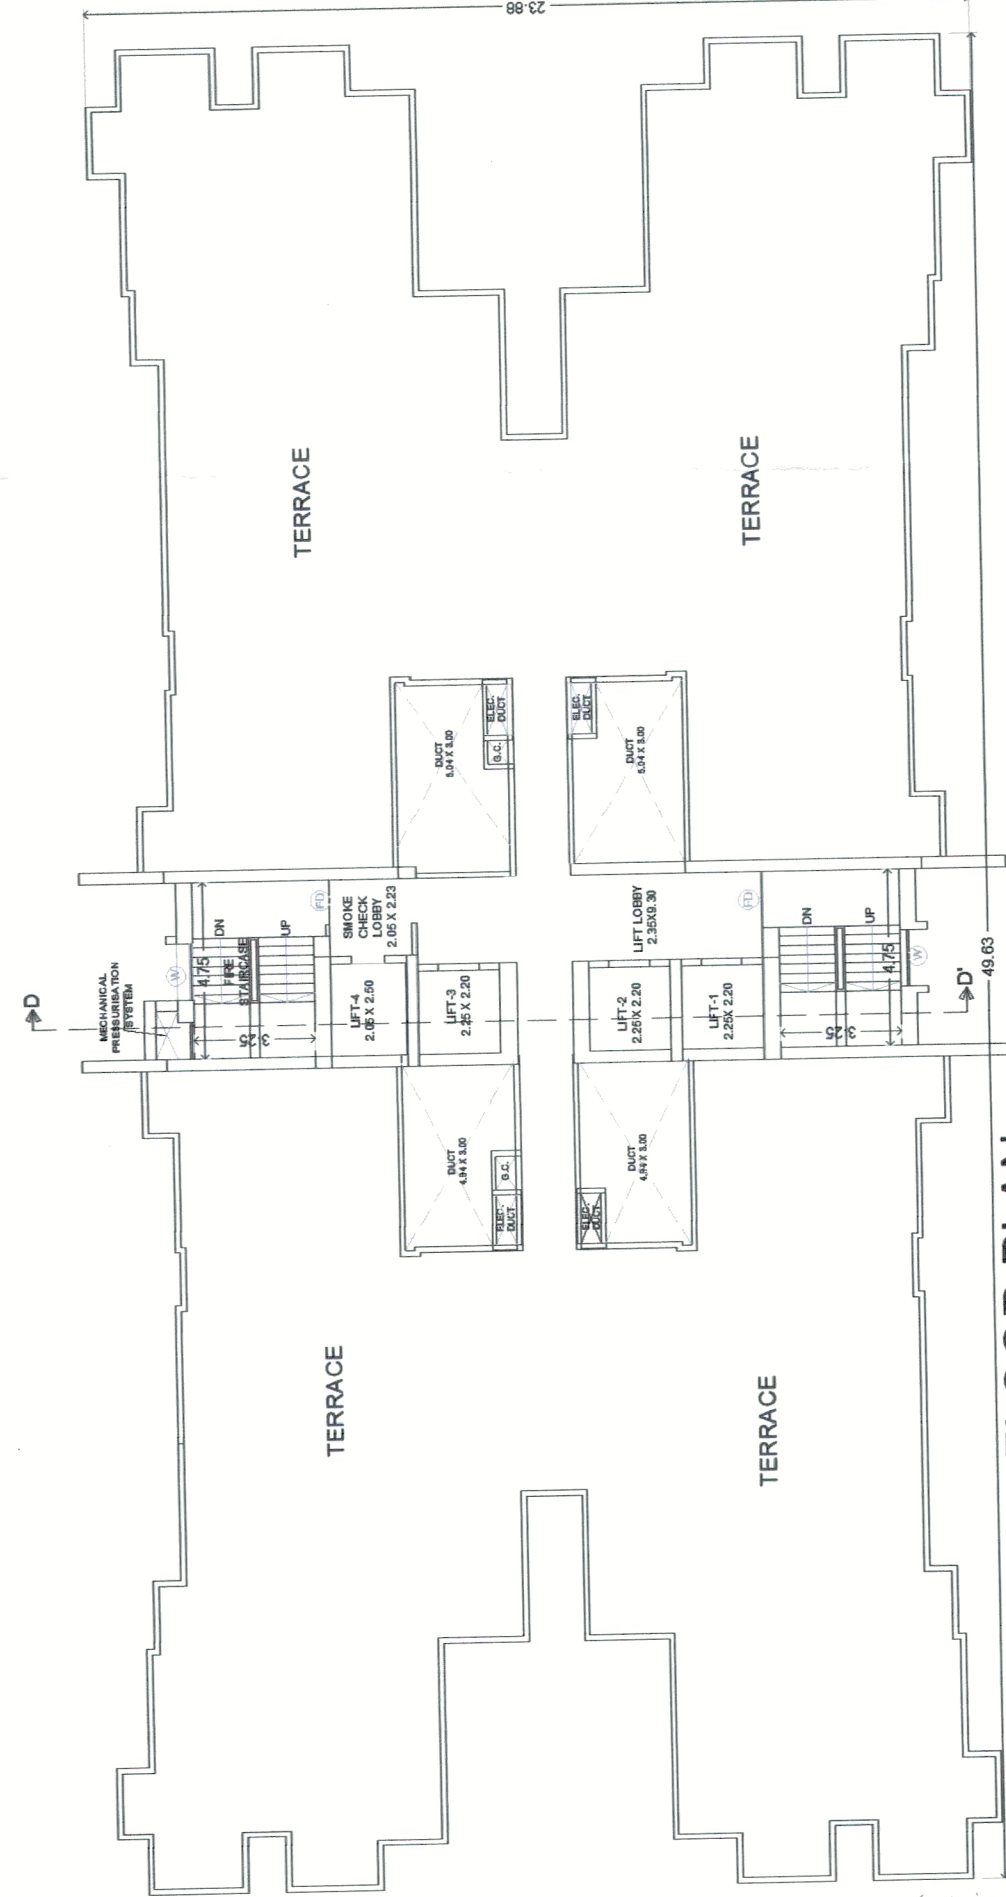

TERRACE FLOOR PLAN

Form of Statement no: 3
BUILDING C - CARPET AREA STATEMENT AS PER RERA

FLAT NO.	CARPET AREA (SQ.M)	BALC. (SQ.M)	TOTAL (SQ.M)	OPEN TERRACE (SQ.M)
101,104,105,108	66.27	7.30	73.57	23.04
102,103	87.22	8.58	95.80	19.65
106,107	87.22	8.58	95.80	19.65
201,204,205,208	66.27	7.30	73.57	0.00
202,203	87.22	8.58	95.80	0.00
206,207	87.22	8.58	95.80	0.00
301,304,305,308	66.27	7.30	73.57	0.00
302,303	87.22	8.58	95.80	0.00
306,307	87.22	8.58	95.80	0.00
401,501,701,801,901,1001,1201,1301,1401,1501,1701,1801,1901	66.27	7.30	73.57	0.00
402,502,702,802,902,1002,1202,1302,1402,1502,1702,1802,1902	87.22	8.58	95.80	0.00
403,503,703,803,903,1003,1203,1303,1403,1503,1703,1803,1903	87.22	8.58	95.80	0.00
404,504,704,804,904,1004,1204,1304,1404,1504,1704,1804,1904	66.27	7.30	73.57	0.00
405,505,705,805,905,1005,1205,1305,1405,1505,1705,1805,1905	66.27	7.30	73.57	0.00
406,506,706,806,906,1006,1206,1306,1406,1506,1706,1806	87.22	8.58	95.80	0.00
407,507,707,807,907,1007,1207,1307,1407,1507,1707,1807	87.22	8.58	95.80	0.00
408,508,708,808,908,1008,1208,1308,1408,1508,1708,1808	66.27	7.30	73.57	0.00
601,1101,1601	66.27	5.20	71.47	9.30
602,603,1102,1103,1602,1603	87.22	8.58	95.80	0.00
604,605,1104,1105,1604,1605	66.27	7.30	73.57	0.00
606,607,1106,1107,1606,1607	87.22	8.58	95.80	0.00
608,1108,1608	48.34	5.20	53.54	0.00

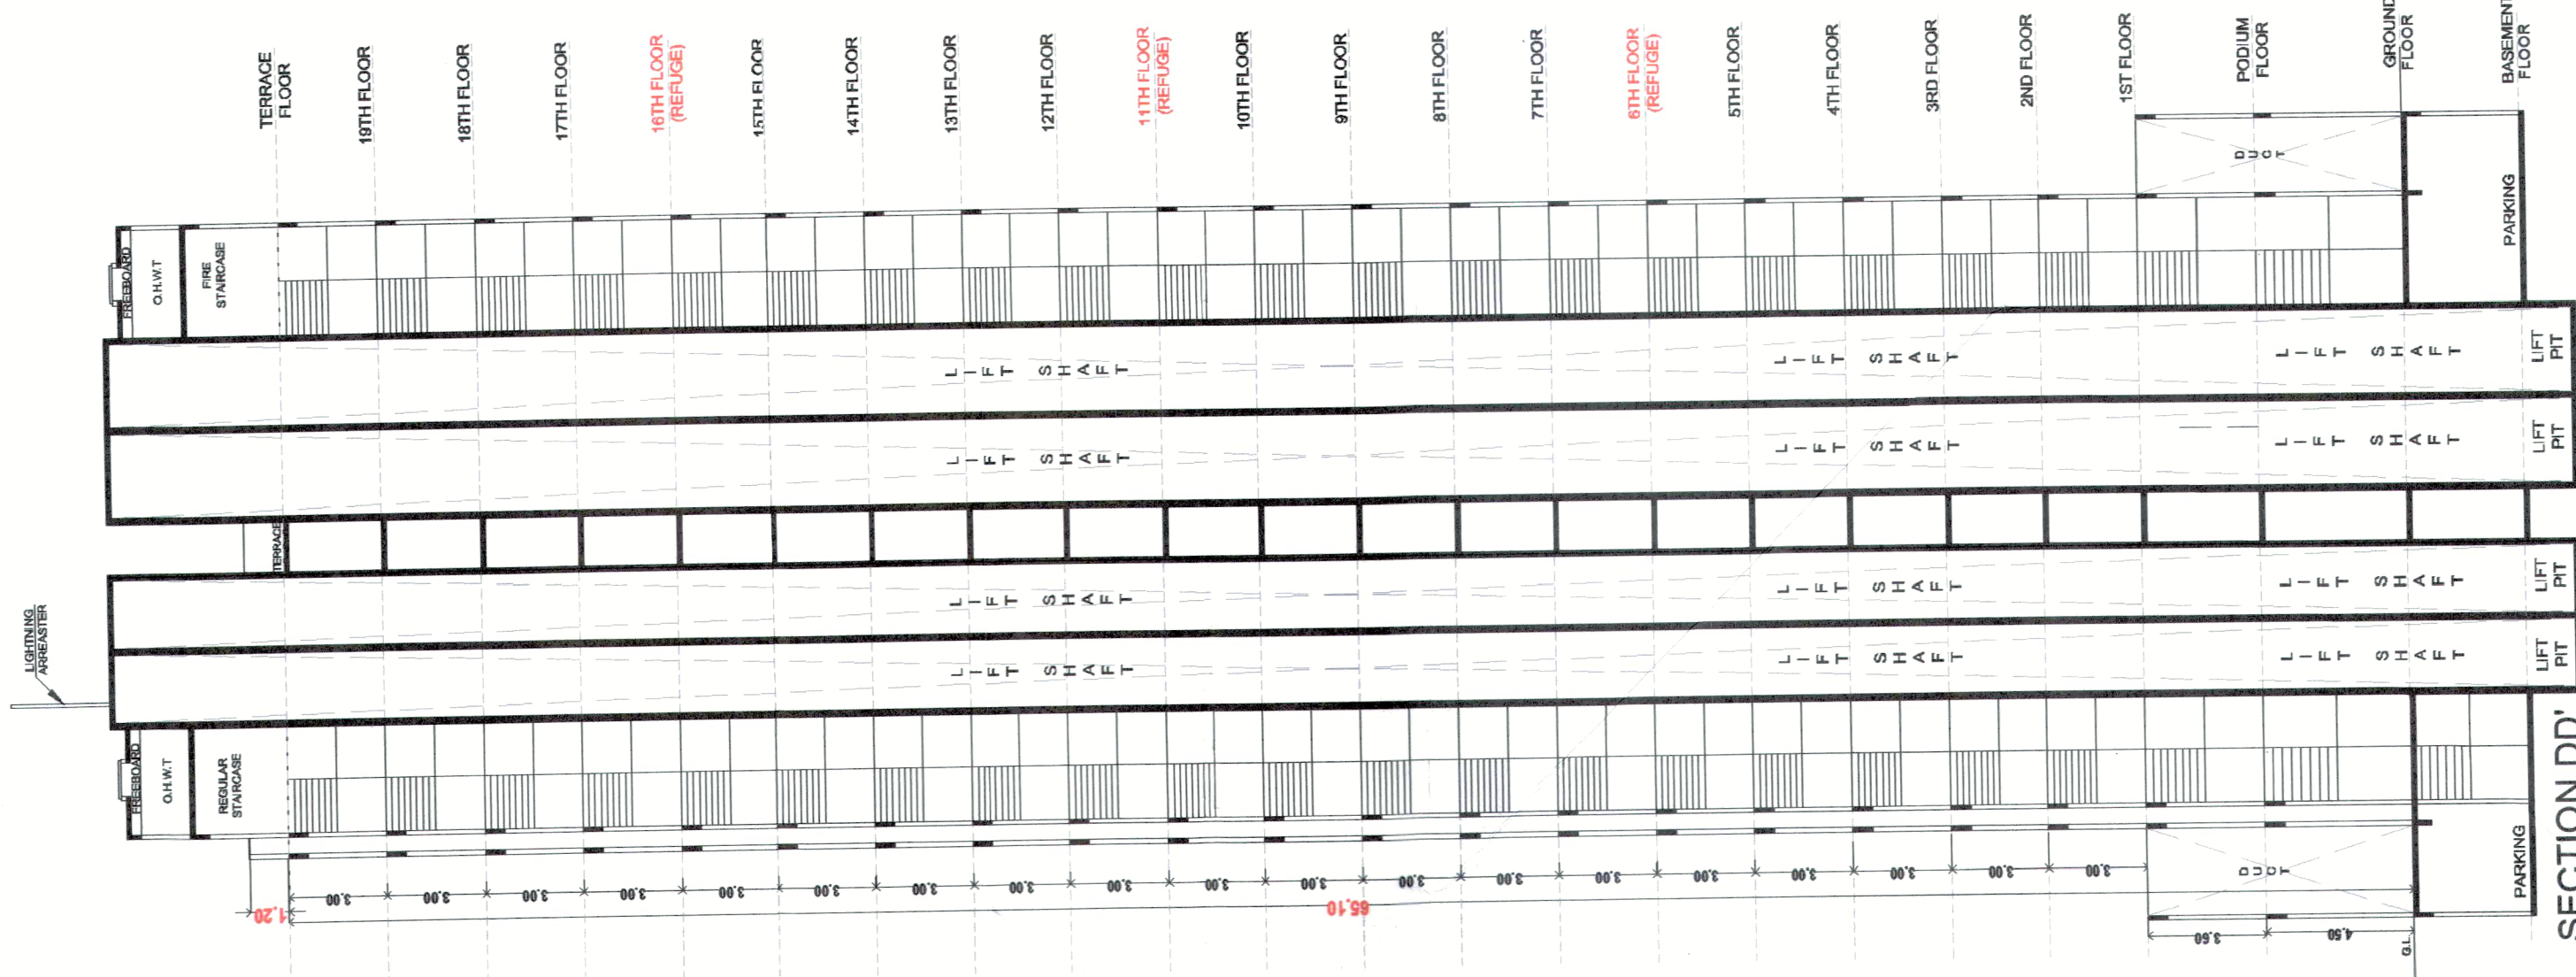

SECTION DD' (SCALE: 1:200)

OWNER'S NAME :-
M/S. CERATEC CONSTRUCTION THROUGH
MR. ANAND DAYANAND AGARWAL

OWNER SIGN :-
A. D. A.

PROJECT :-
SURVEY NO. :- 39/35/A1,39/35/A2,39/35/A3,39/35/A4, 40/3

DESCRIPTION :- REGULAR TRACK, VILLAGE -RAVET, PUNE.

INWARD NO. :-

SHEET NO :- 15/ 16

DRAWN BY :-

KEY NO :-

ARCHITECT SIGN :-

AR. PRAMOD CHAVAN.

SCALE :- 1:100

NEBULA
ARCHITECTURE

Office no- 9, 3rd floor, Anandapada Building, Laxman Park, Ravet, Pune
911 300 88 1100
911 300 88 1101
