

STAMP OF APPROVAL


old sanction No:- BP/Ravet/35/2025, dt:- 24/02/2025

sanctioned No. B.P. / Ravet / 159 / 20
Subject to conditions mentioned in the
Office Order No.
even dated 14/08/2025
Pimpri
Date : 14/08/2025




Executive Engineer
Building Permission and Unauthorised Building
Construction Control Department
Pimpri Chinchwad Municipal Corporation
Pimpri-411 006


City Engineer
Building Permission Dep
POMC, Pimpri, Pune-18

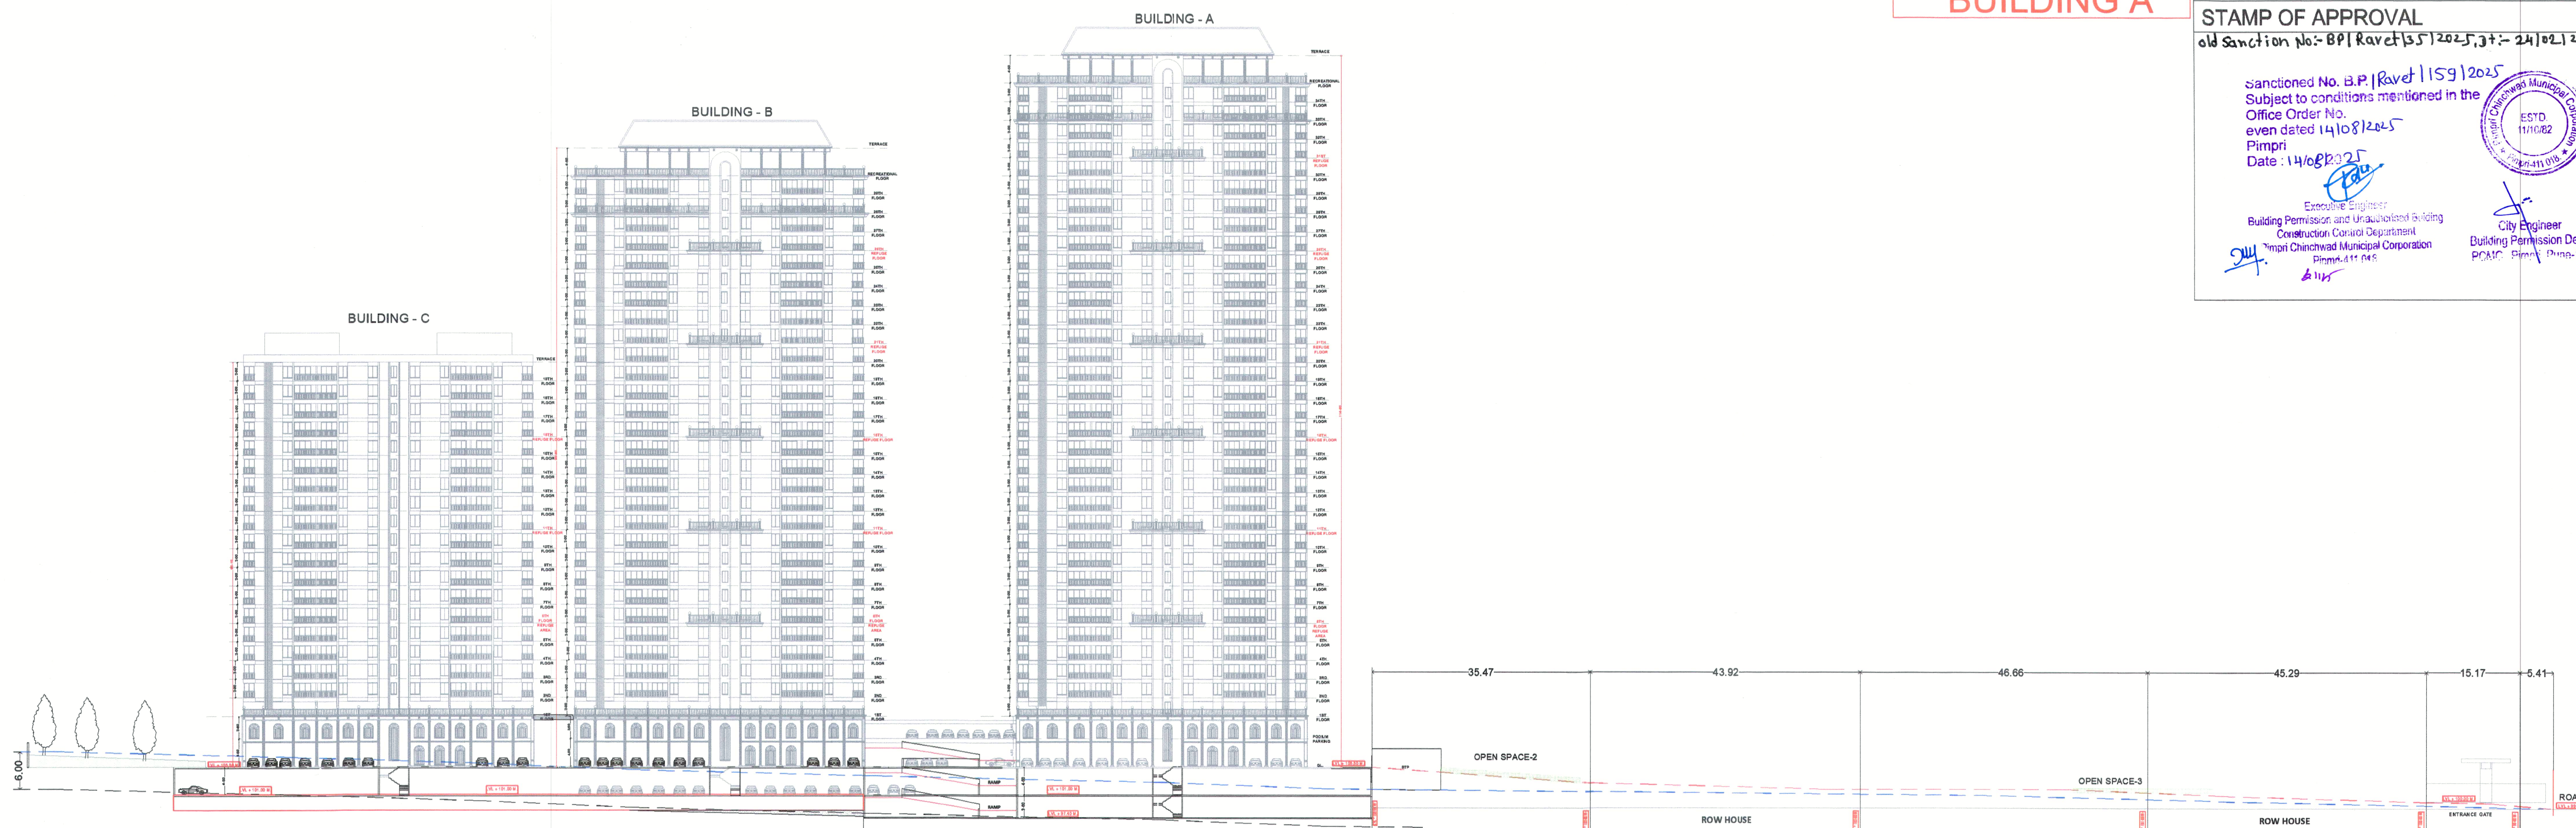

SECTION AA'

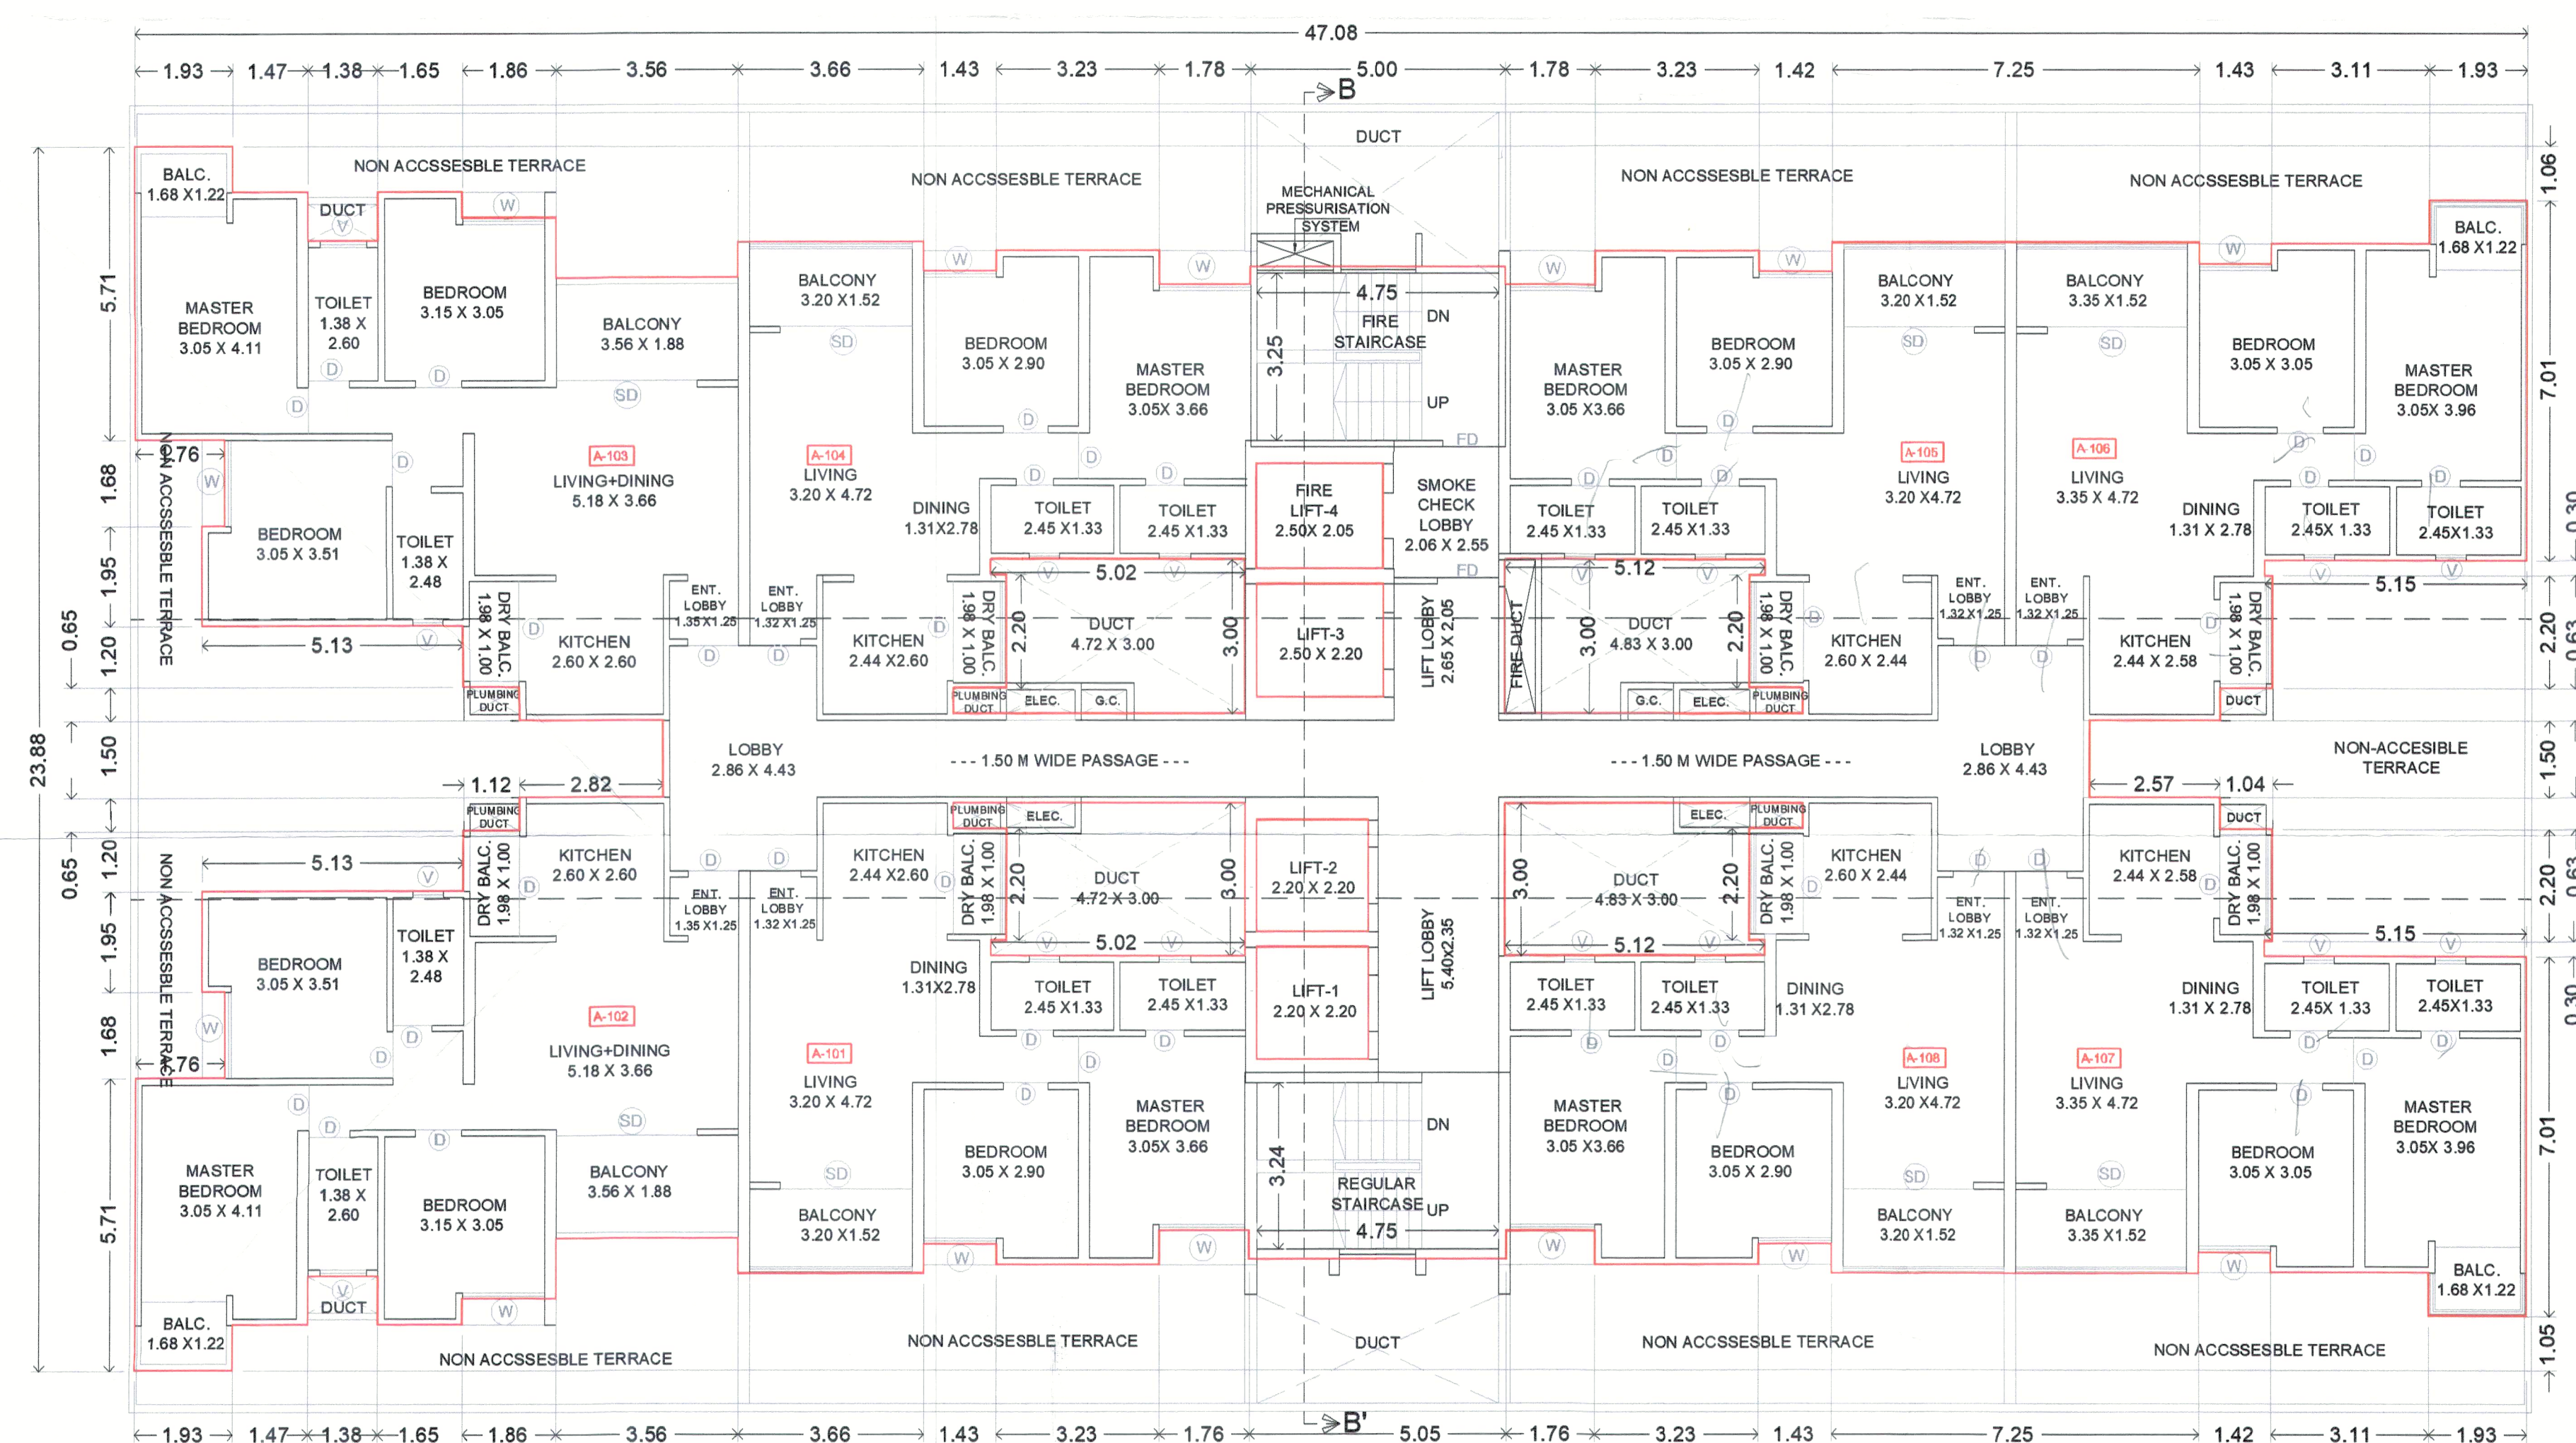

1ST FLOOR PLAN (RESI.)

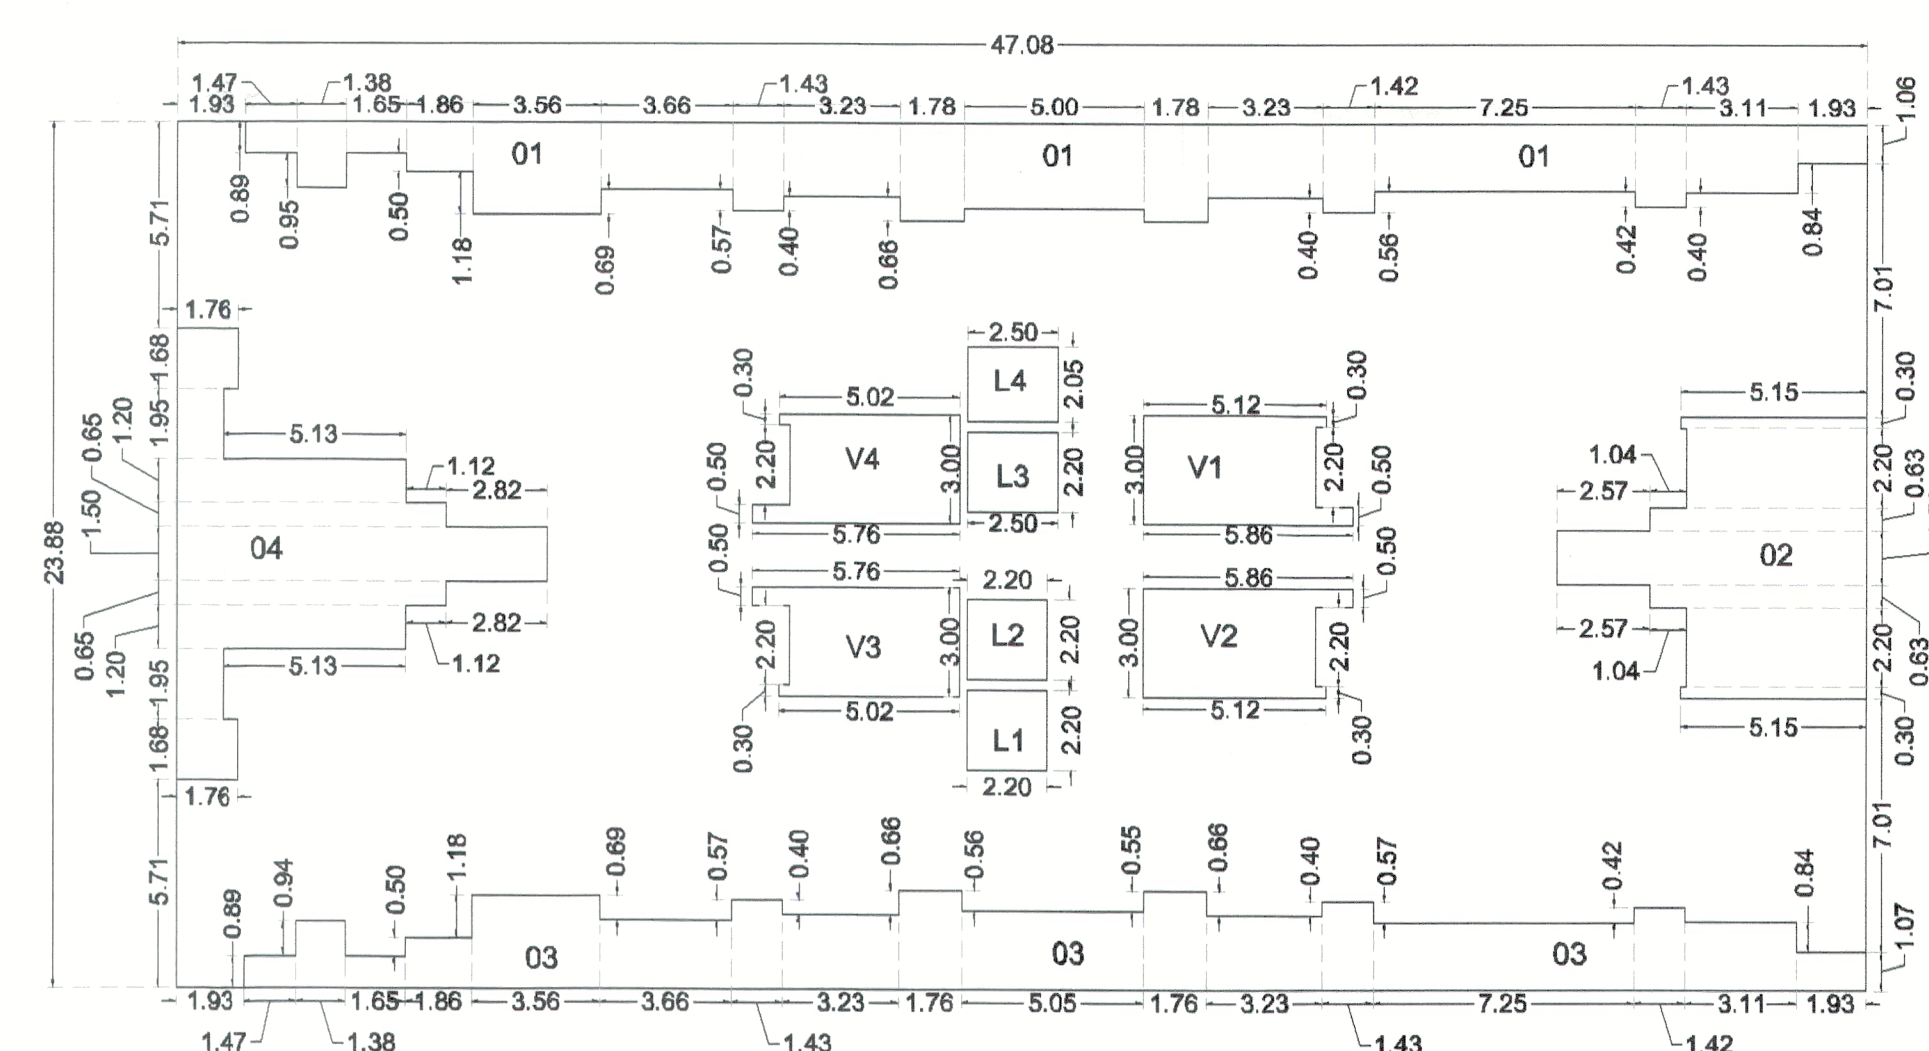

KEY PLAN-1ST FLOOR PLAN (RESI.) (SCALE: 1:200)

POLYGON	AREA
A-BLOCK	1124.21
01	90.28
02	45.50
03	89.07
04	51.78
V1	15.06
V2	15.06
V3	14.78
V4	14.78
L1	4.84
L2	4.84
L3	5.50
L4	5.13
TOTAL	767.59

OWNER'S NAME :-
M/S. CERATEC CONSTRUCTION THROUGH
MR. ANAND DAYANAND AGARWAL

OWNER SIGN :

PROJECT :-

SURVEY NO.: - 39/35/A1,39/35/A2,39/35/A3,39/35/A4, 40/3

DESCRIPTION : REGULAR TRACK, VILLAGE -RAVET, PUNE.

INWARD NO. :

NEBULA
ARCHITECTURE

Office no -9, 3rd Floor, Jawahar building, Laamran Park, Indraprastha

THIS DRAWING IS A PROPERTY AND COPYRIGHT OF NEELU ARCHITECTURE PRAEVED SOLELY FOR CLIENTS USE. IT SHALL NOT BE COPIED OR REPRODUCED IN ANY MANNER AND SHALL BE USED ONLY FOR THE PROJECT SPECIFIC. ANY OTHER USE WITHOUT THE WRITTEN CONSENT OF NEELU ARCHITECTURE PRAEVED SHALL BE AT THE USER'S RISK AND WITHOUT LIABILITY.

WARRANT FOR THE PROSECUTOR'S OFFICE AND THE DISTRICT ATTORNEY'S OFFICE TO BE FORWARDED TO THE COMPTROLLER.

SCALE :- 1:100