



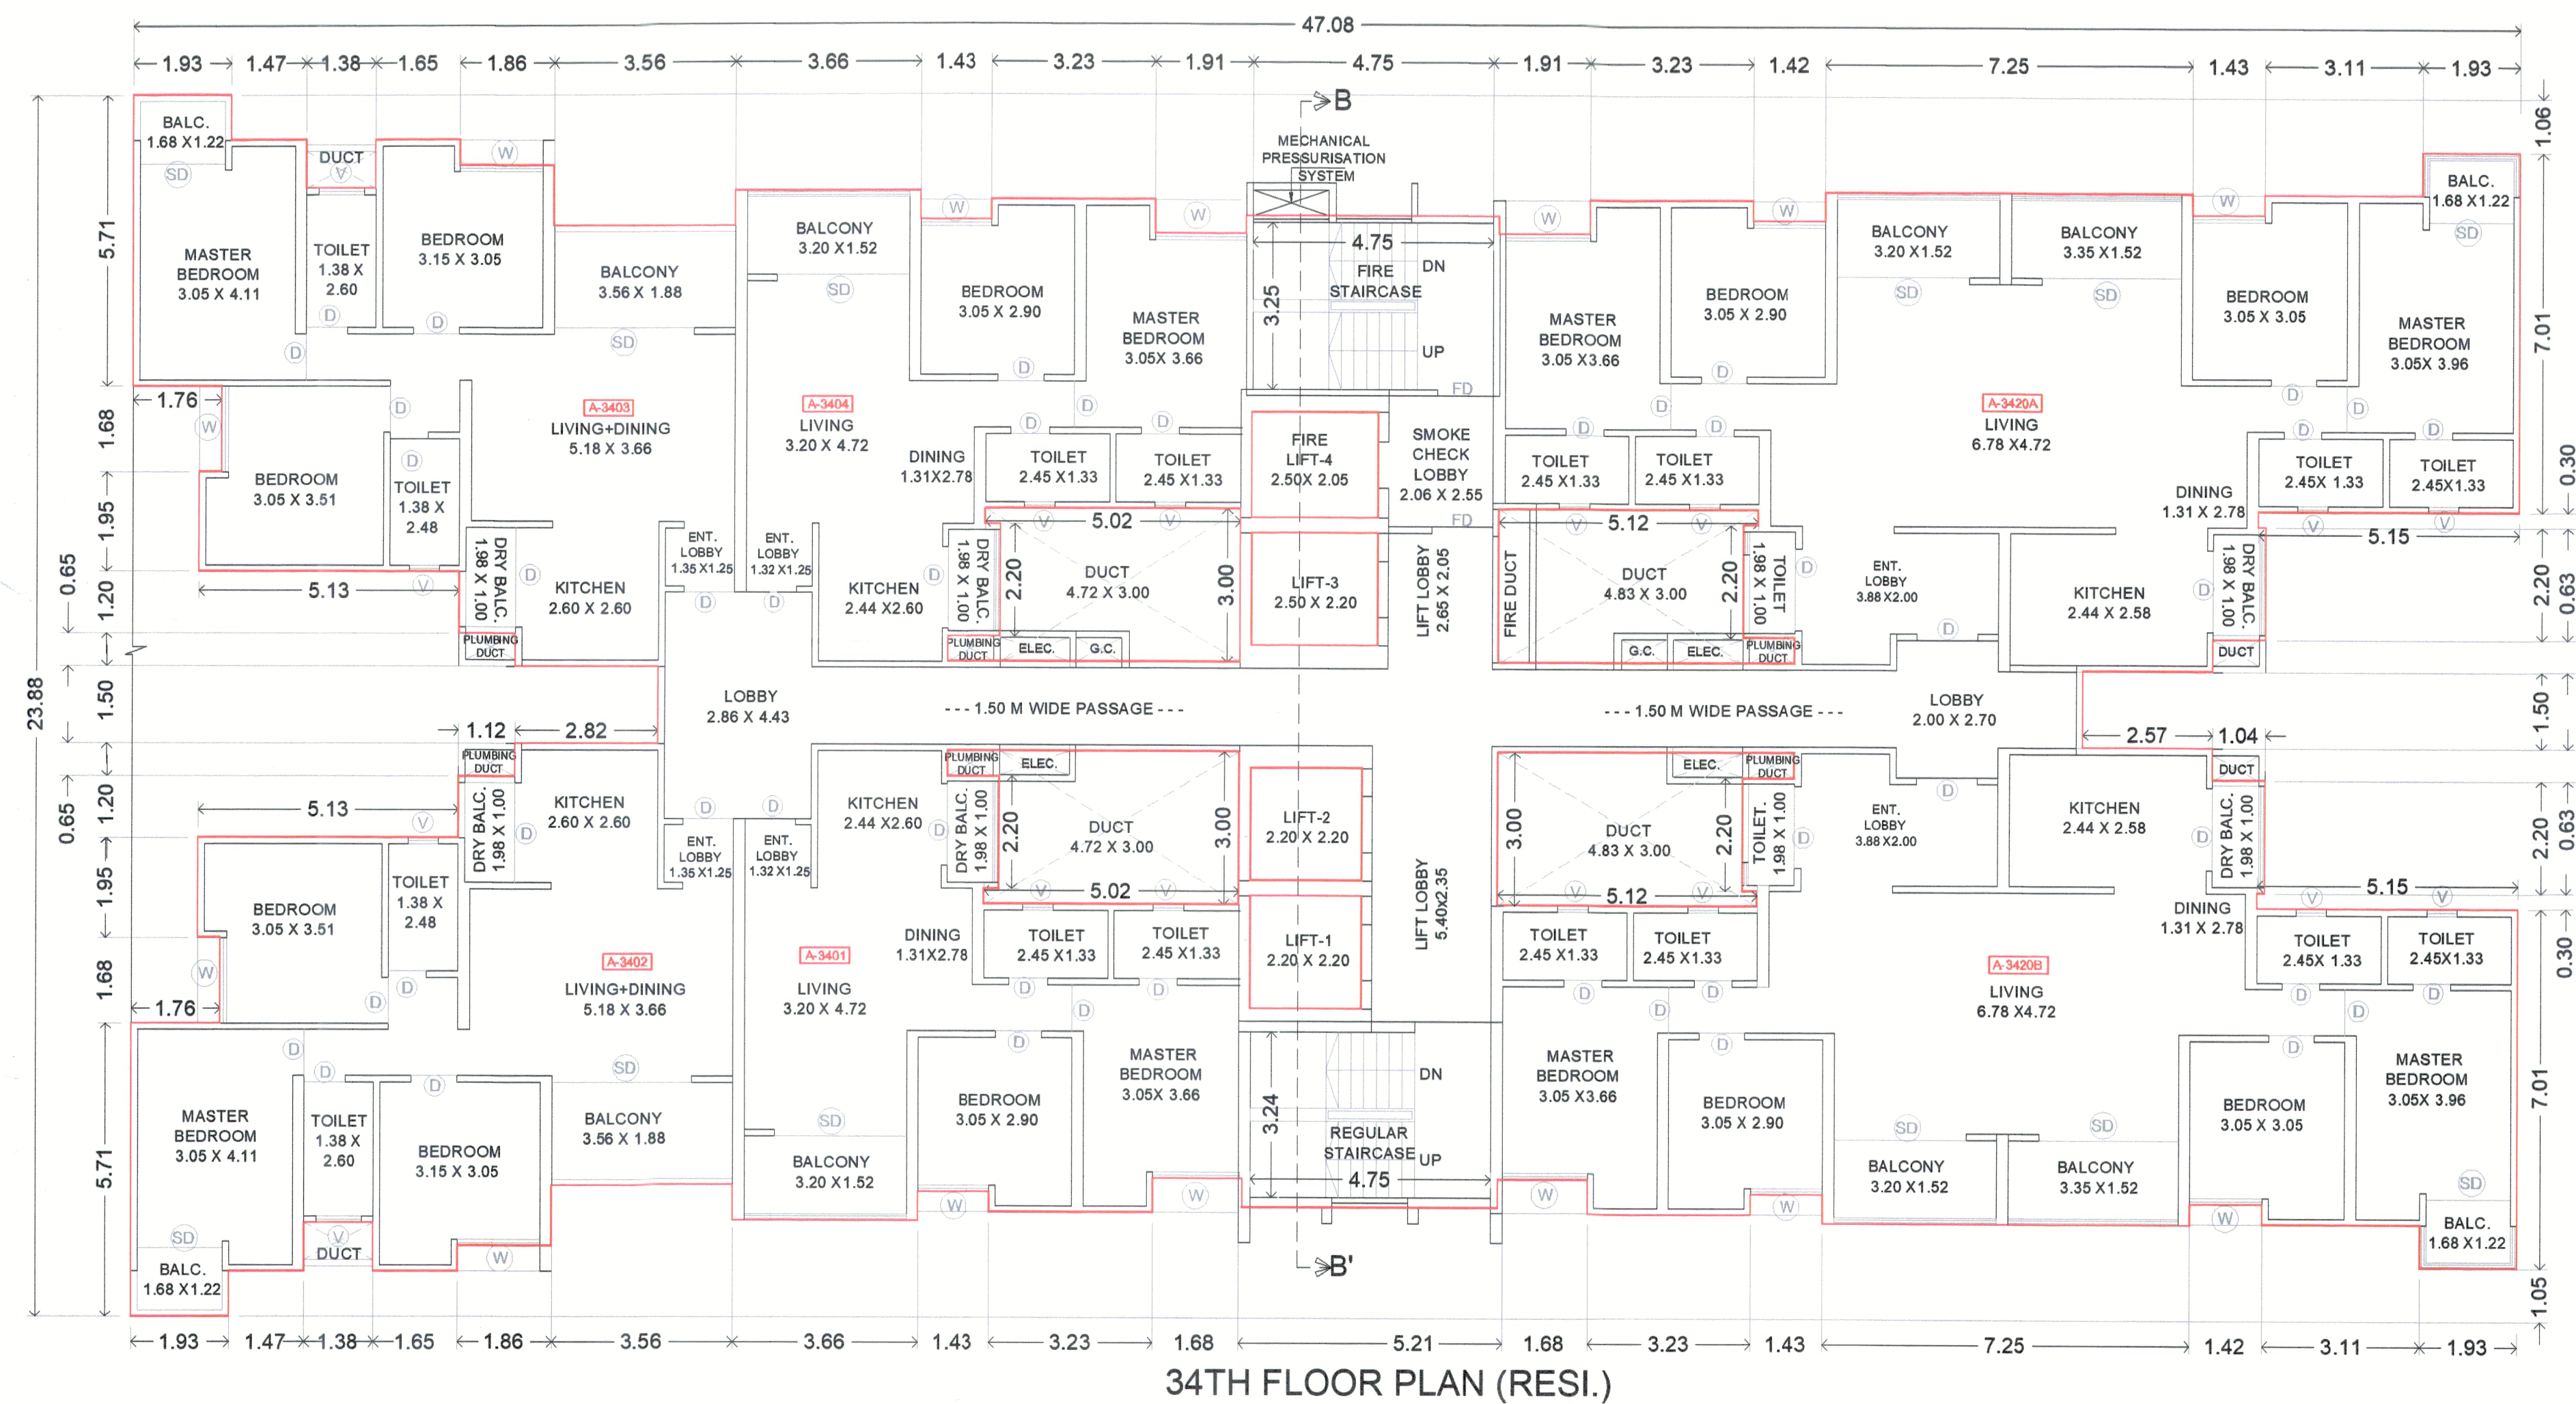


34TH FLOOR PLAN (RESI.)


POLYGON	AREA
A-BLOCK	1124.21
01	90.28
02	45.50
03	89.07
04	51.78
V1	15.06
V2	15.06
V3	14.78
V4	14.78
L1	4.84
L2	4.84
L3	5.50
L4	5.13
TOTAL	767.59

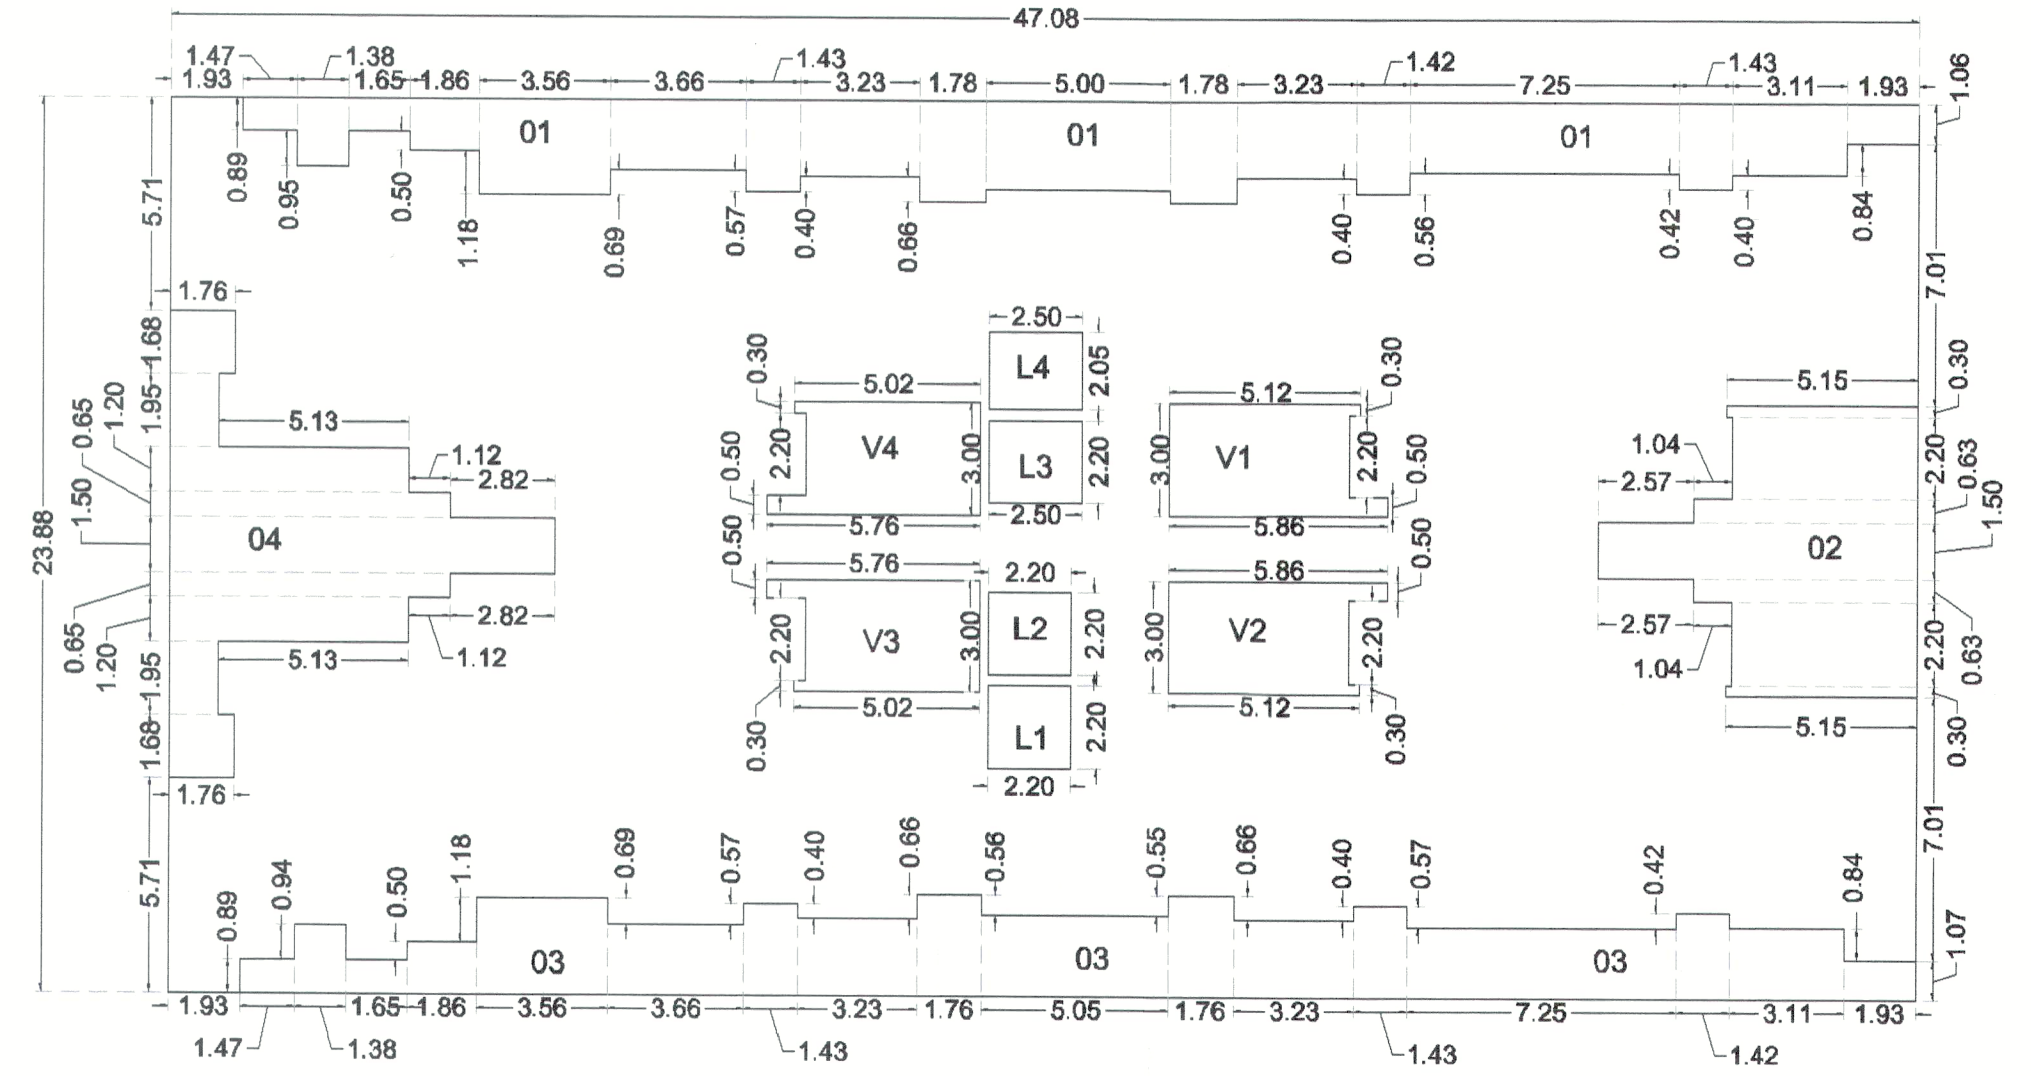

KEY PLAN-34TH FLOOR PLAN (RESI.)

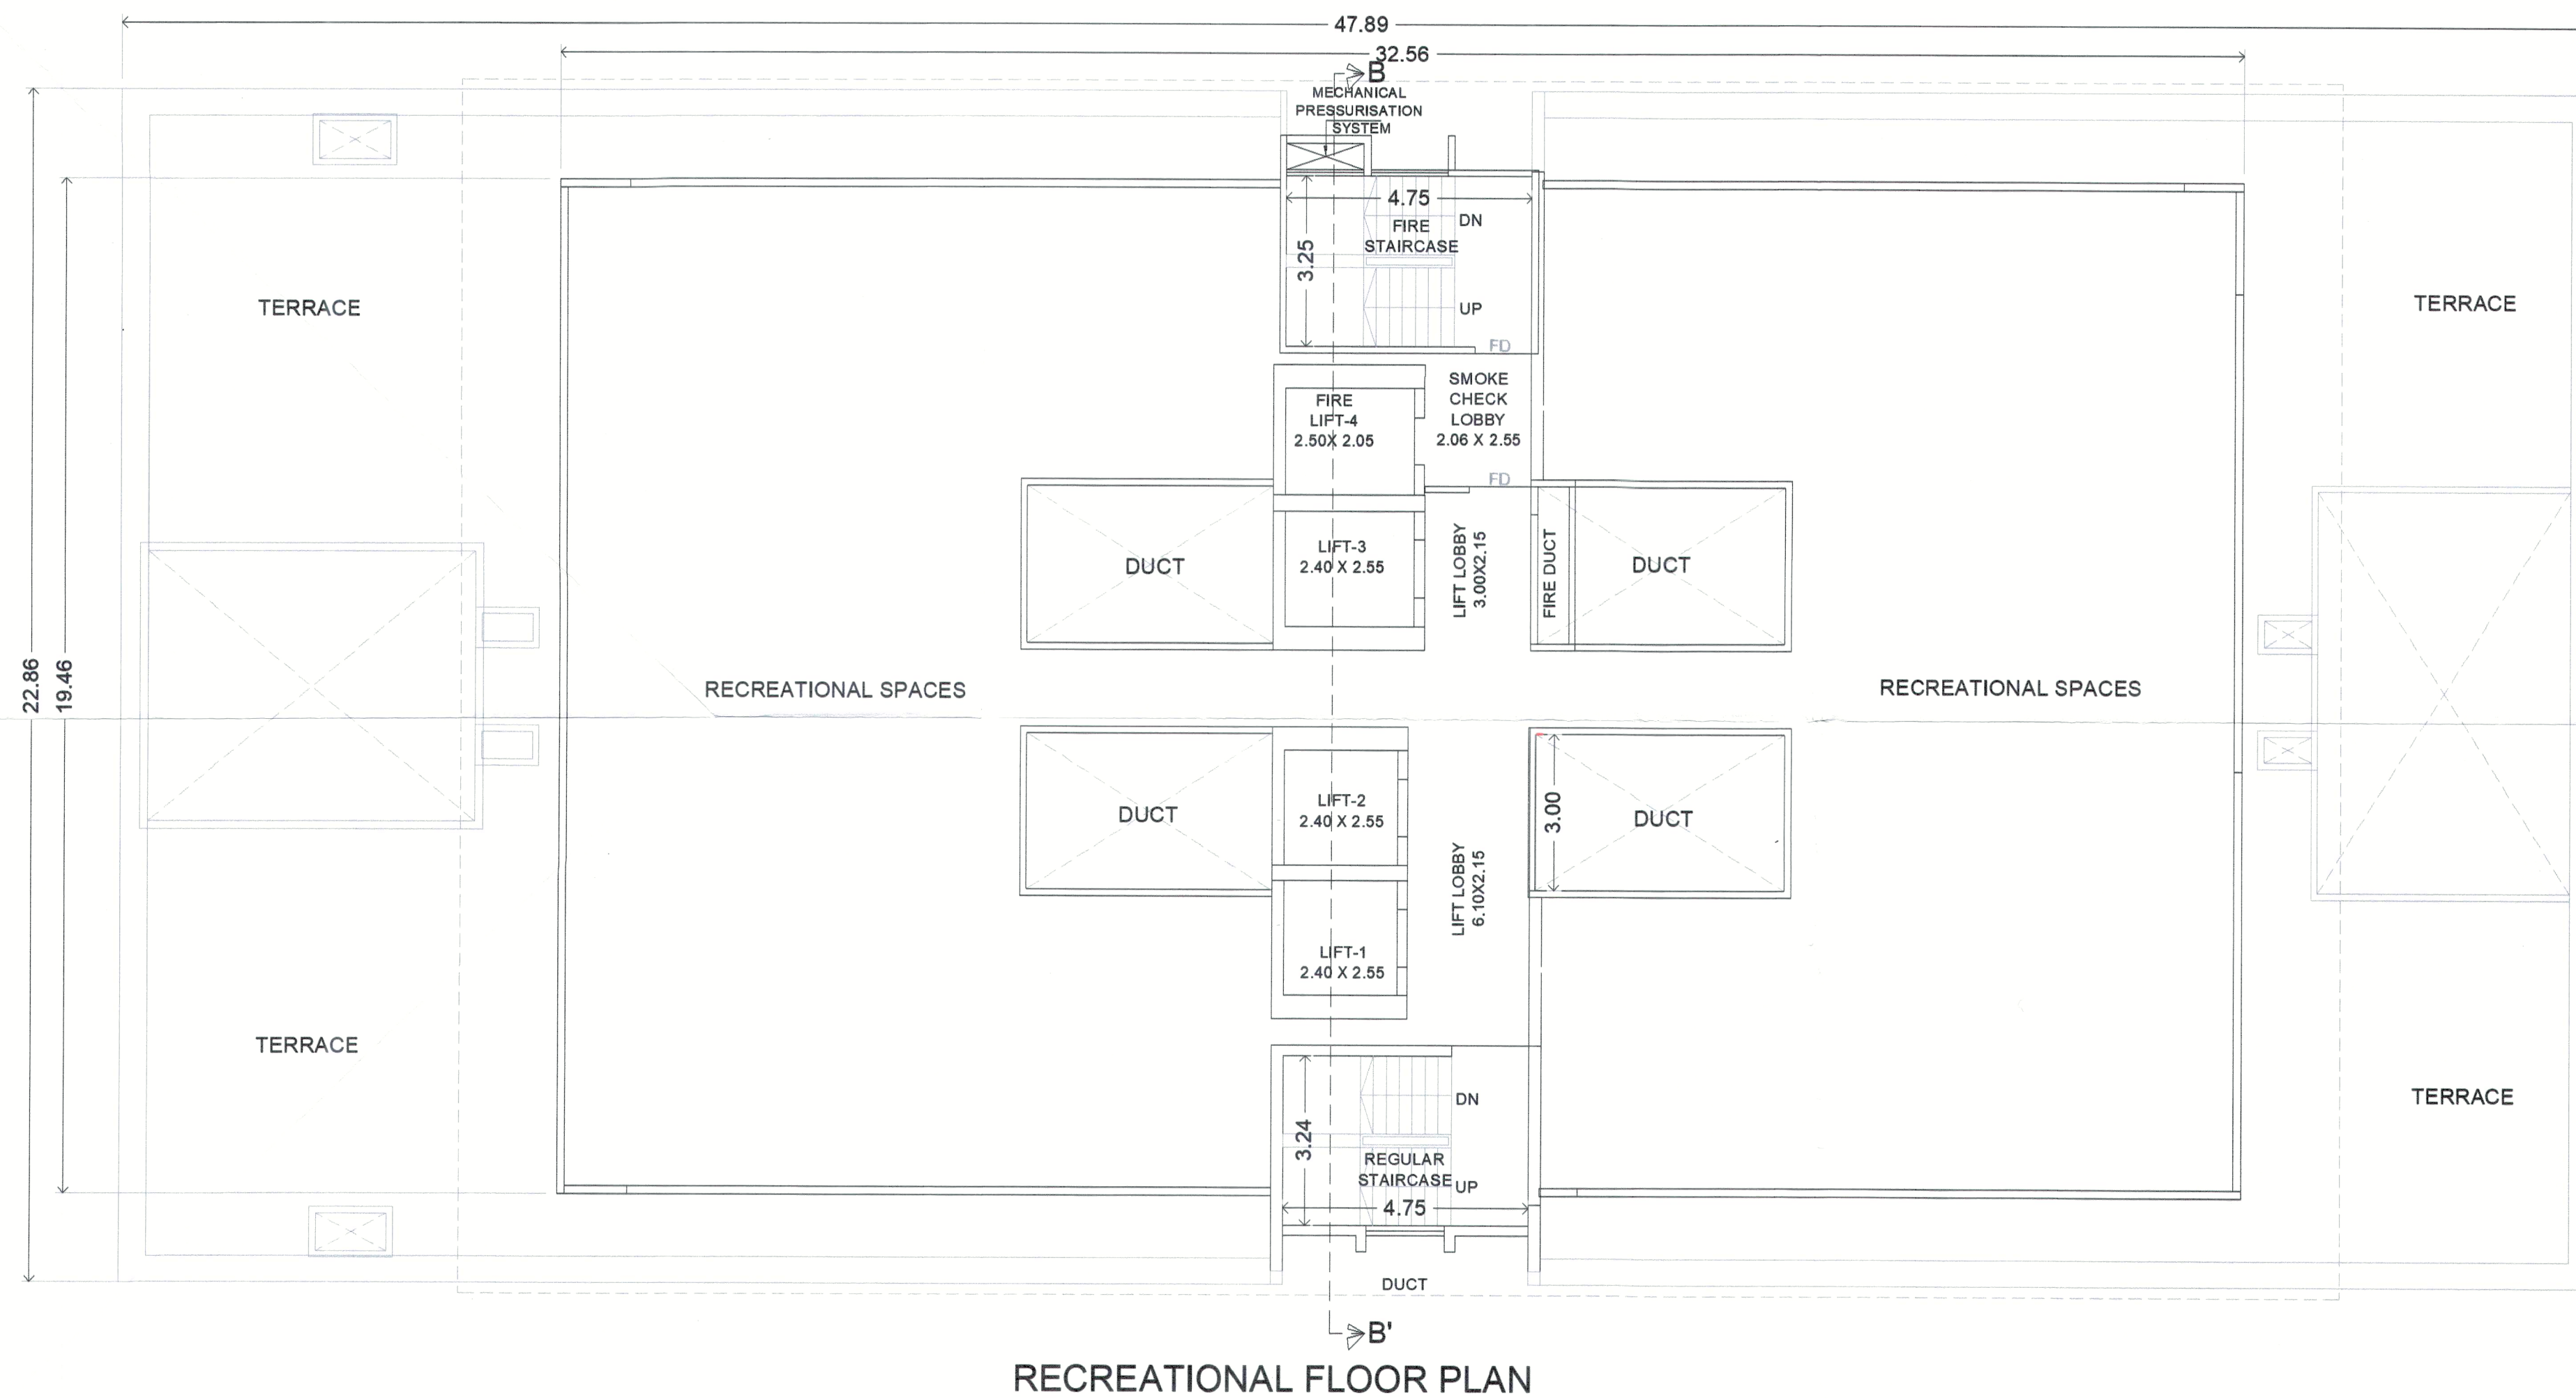

RECREATIONAL FLOOR PLAN

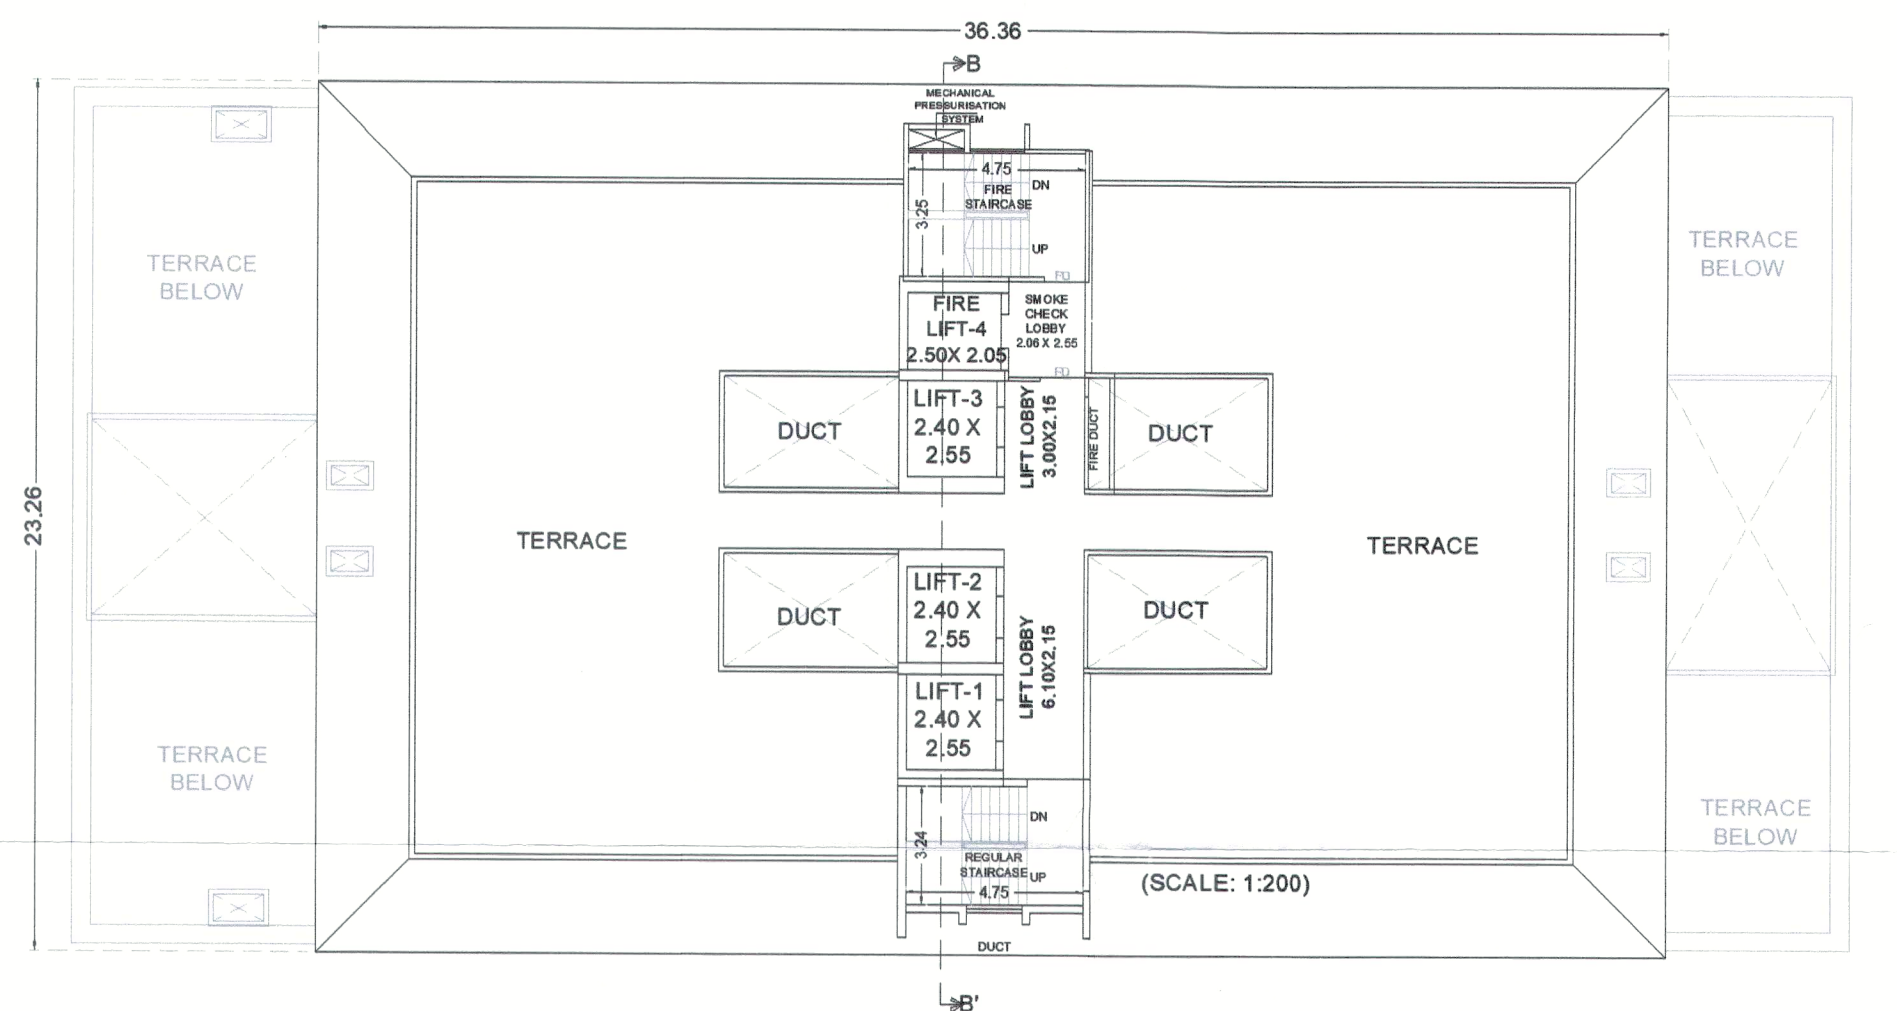

TERRACE FLOOR PLAN

BUILDING A

STAMP OF APPROVAL

Old sanction No:- 881/Ravet/135/2025, dt :- 24/02/2025

sanctioned No. B.R./Ravet/159/2025

Subject to conditions mentioned in the

Office Order No.

even dated 14/08/2025

Pimpri

Date: 14/08/2025

Building Permission and Construction Department

City Engineer

Building Permission Dept

Pimpri

OWNER'S NAME :- M/S. GERATEC CONSTRUCTION THROUGH MR. ANAND DAYANAND AGARWAL

OWNER SIGN :-

PROJECT :-

SURVEY NO. :- 39/35/A1,39/35/A2,39/35/A3,39/35/A4, 40/3

DESCRIPTION :- REGULAR TRACK, VILLAGE -RAVET, PUNE.

INWARD NO. :-

SHEET NO :- 07 / 16

DATE :- 20 jun 2025

DRAWN BY :-

KEY NO :-

ARCHITECT SIGN :- AR.PRAMOD CHAVAN.

SCALE :- 1:100

NEBULA ARCHITECTURE

Office No. A, 3rd Floor, The Indira Building, Laxman Park, New Pimpri, Pune, 411017. Phone: 9822000000, 9822000001, 9822000002

NEBULA ARCHITECTURE

ARCHITECT SIGN :- AR.PRAMOD CHAVAN.

SCALE :- 1:100