



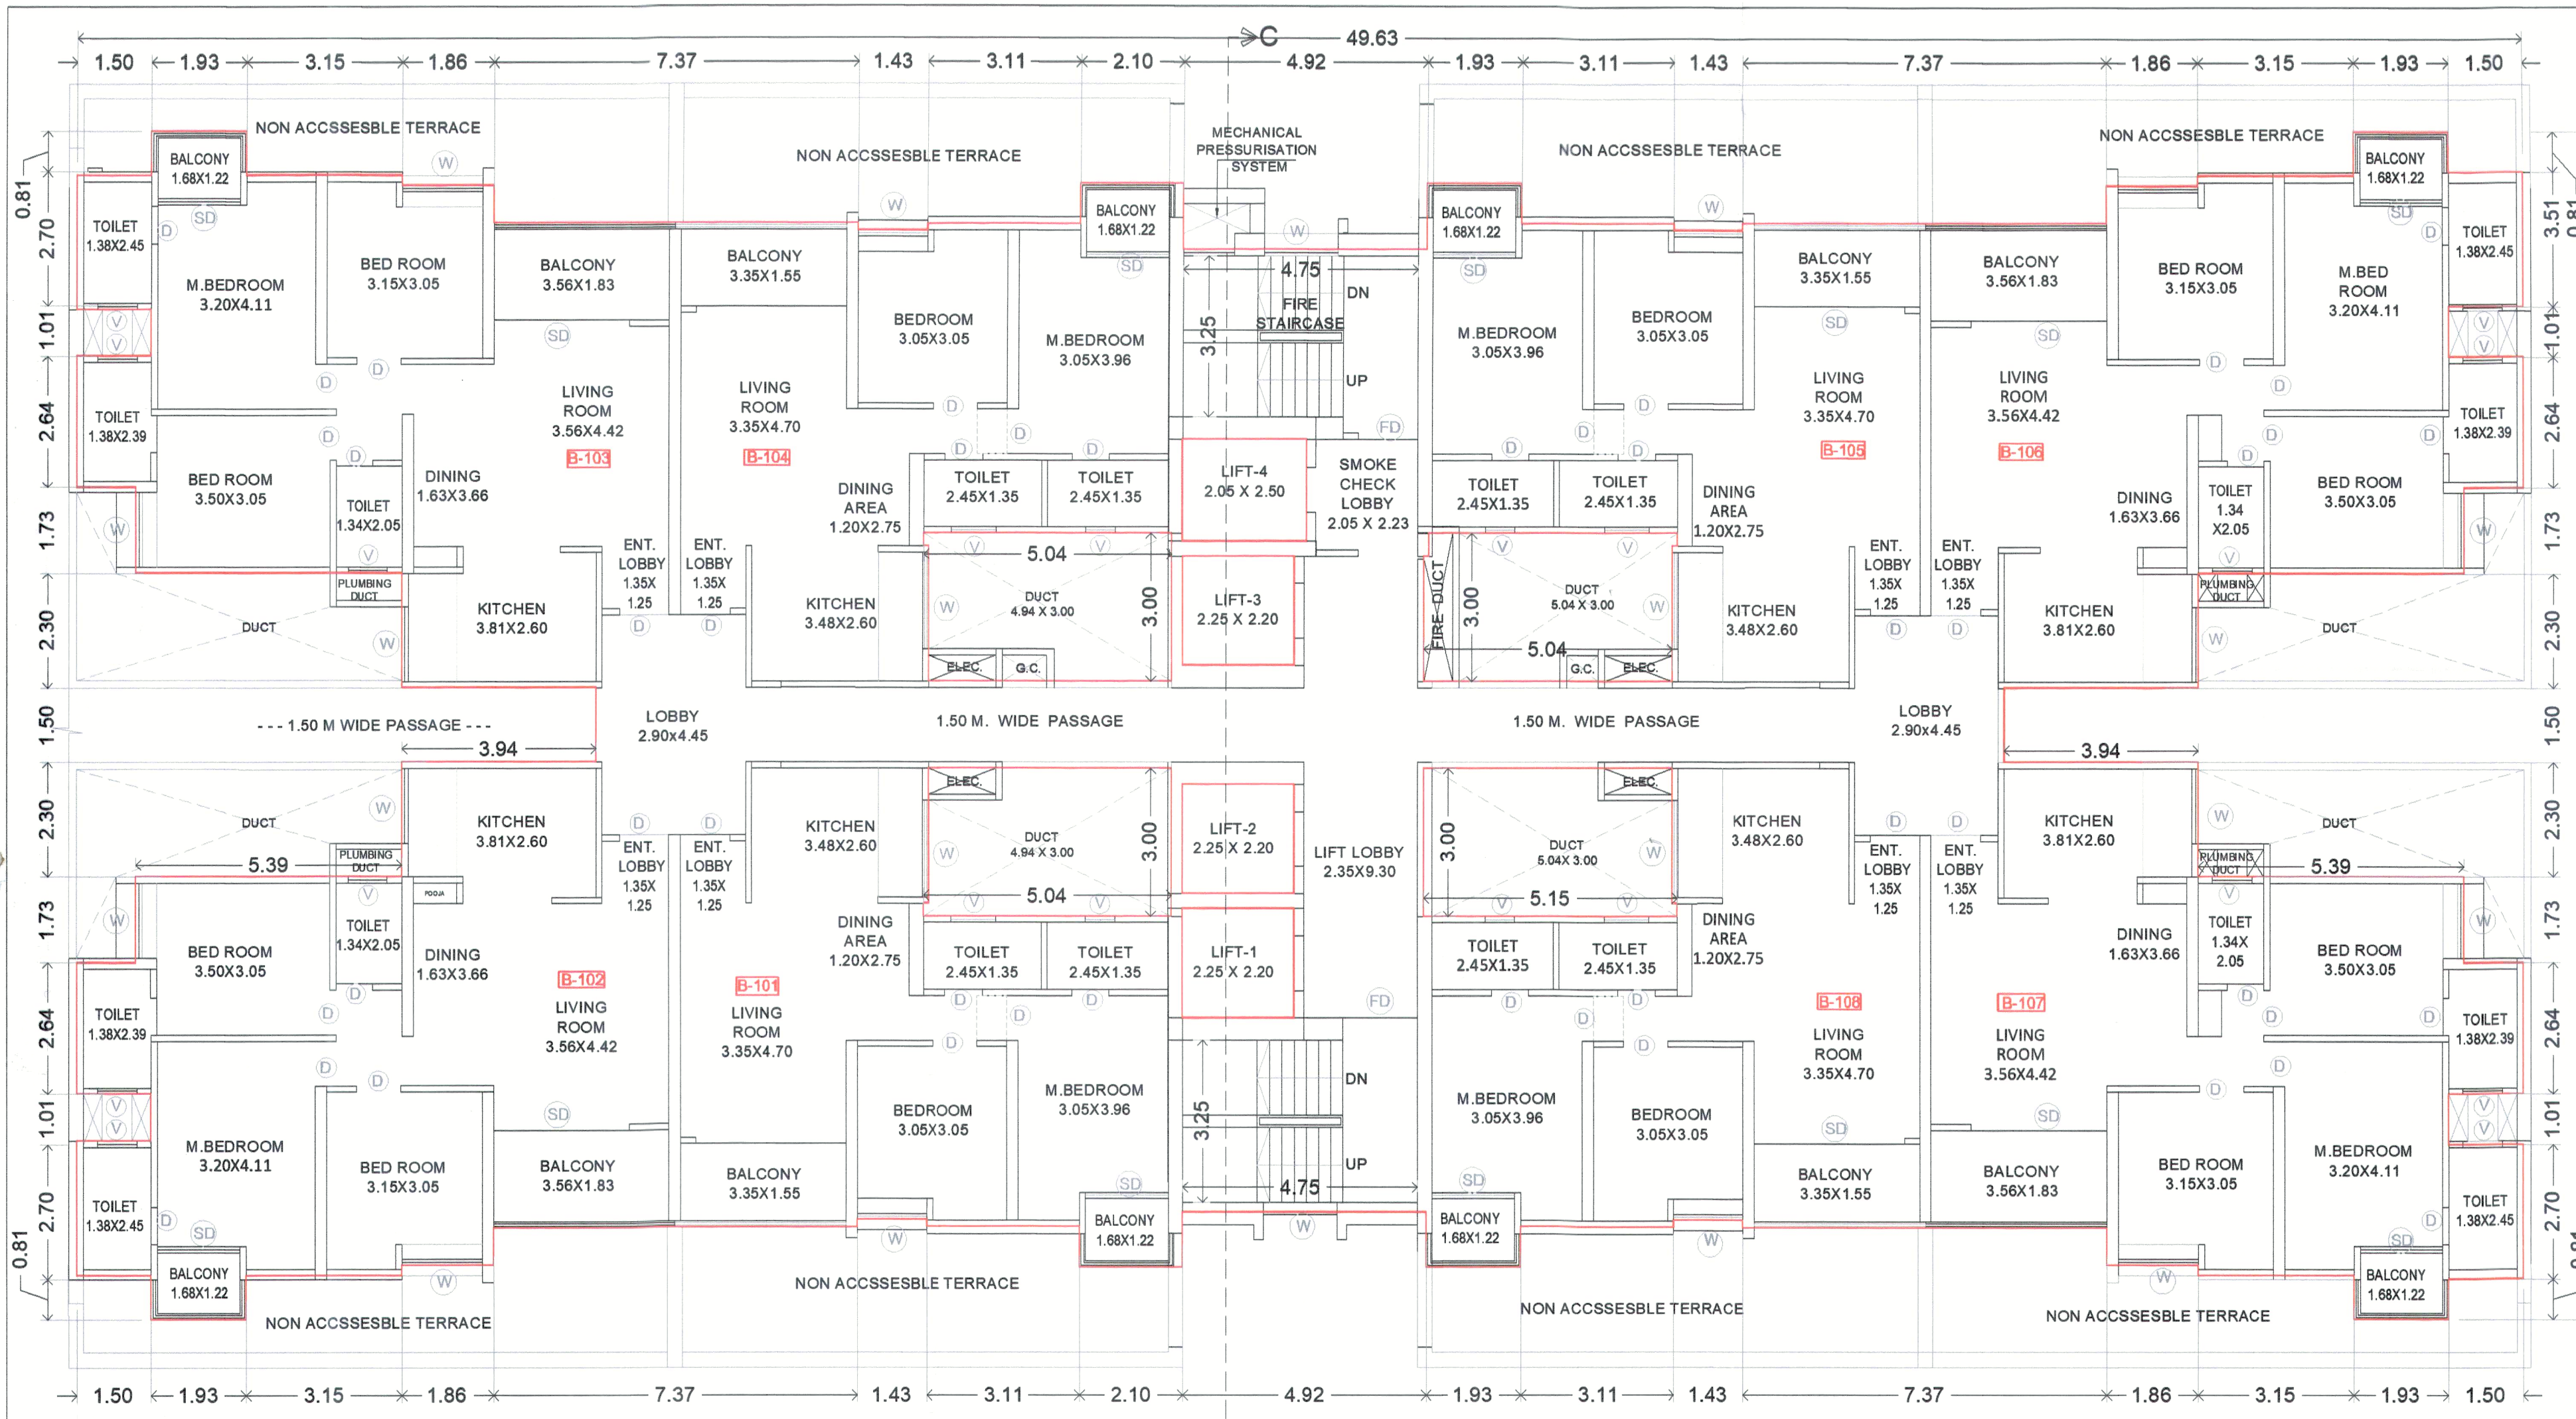

1ST FLOOR PLAN (RESI.)

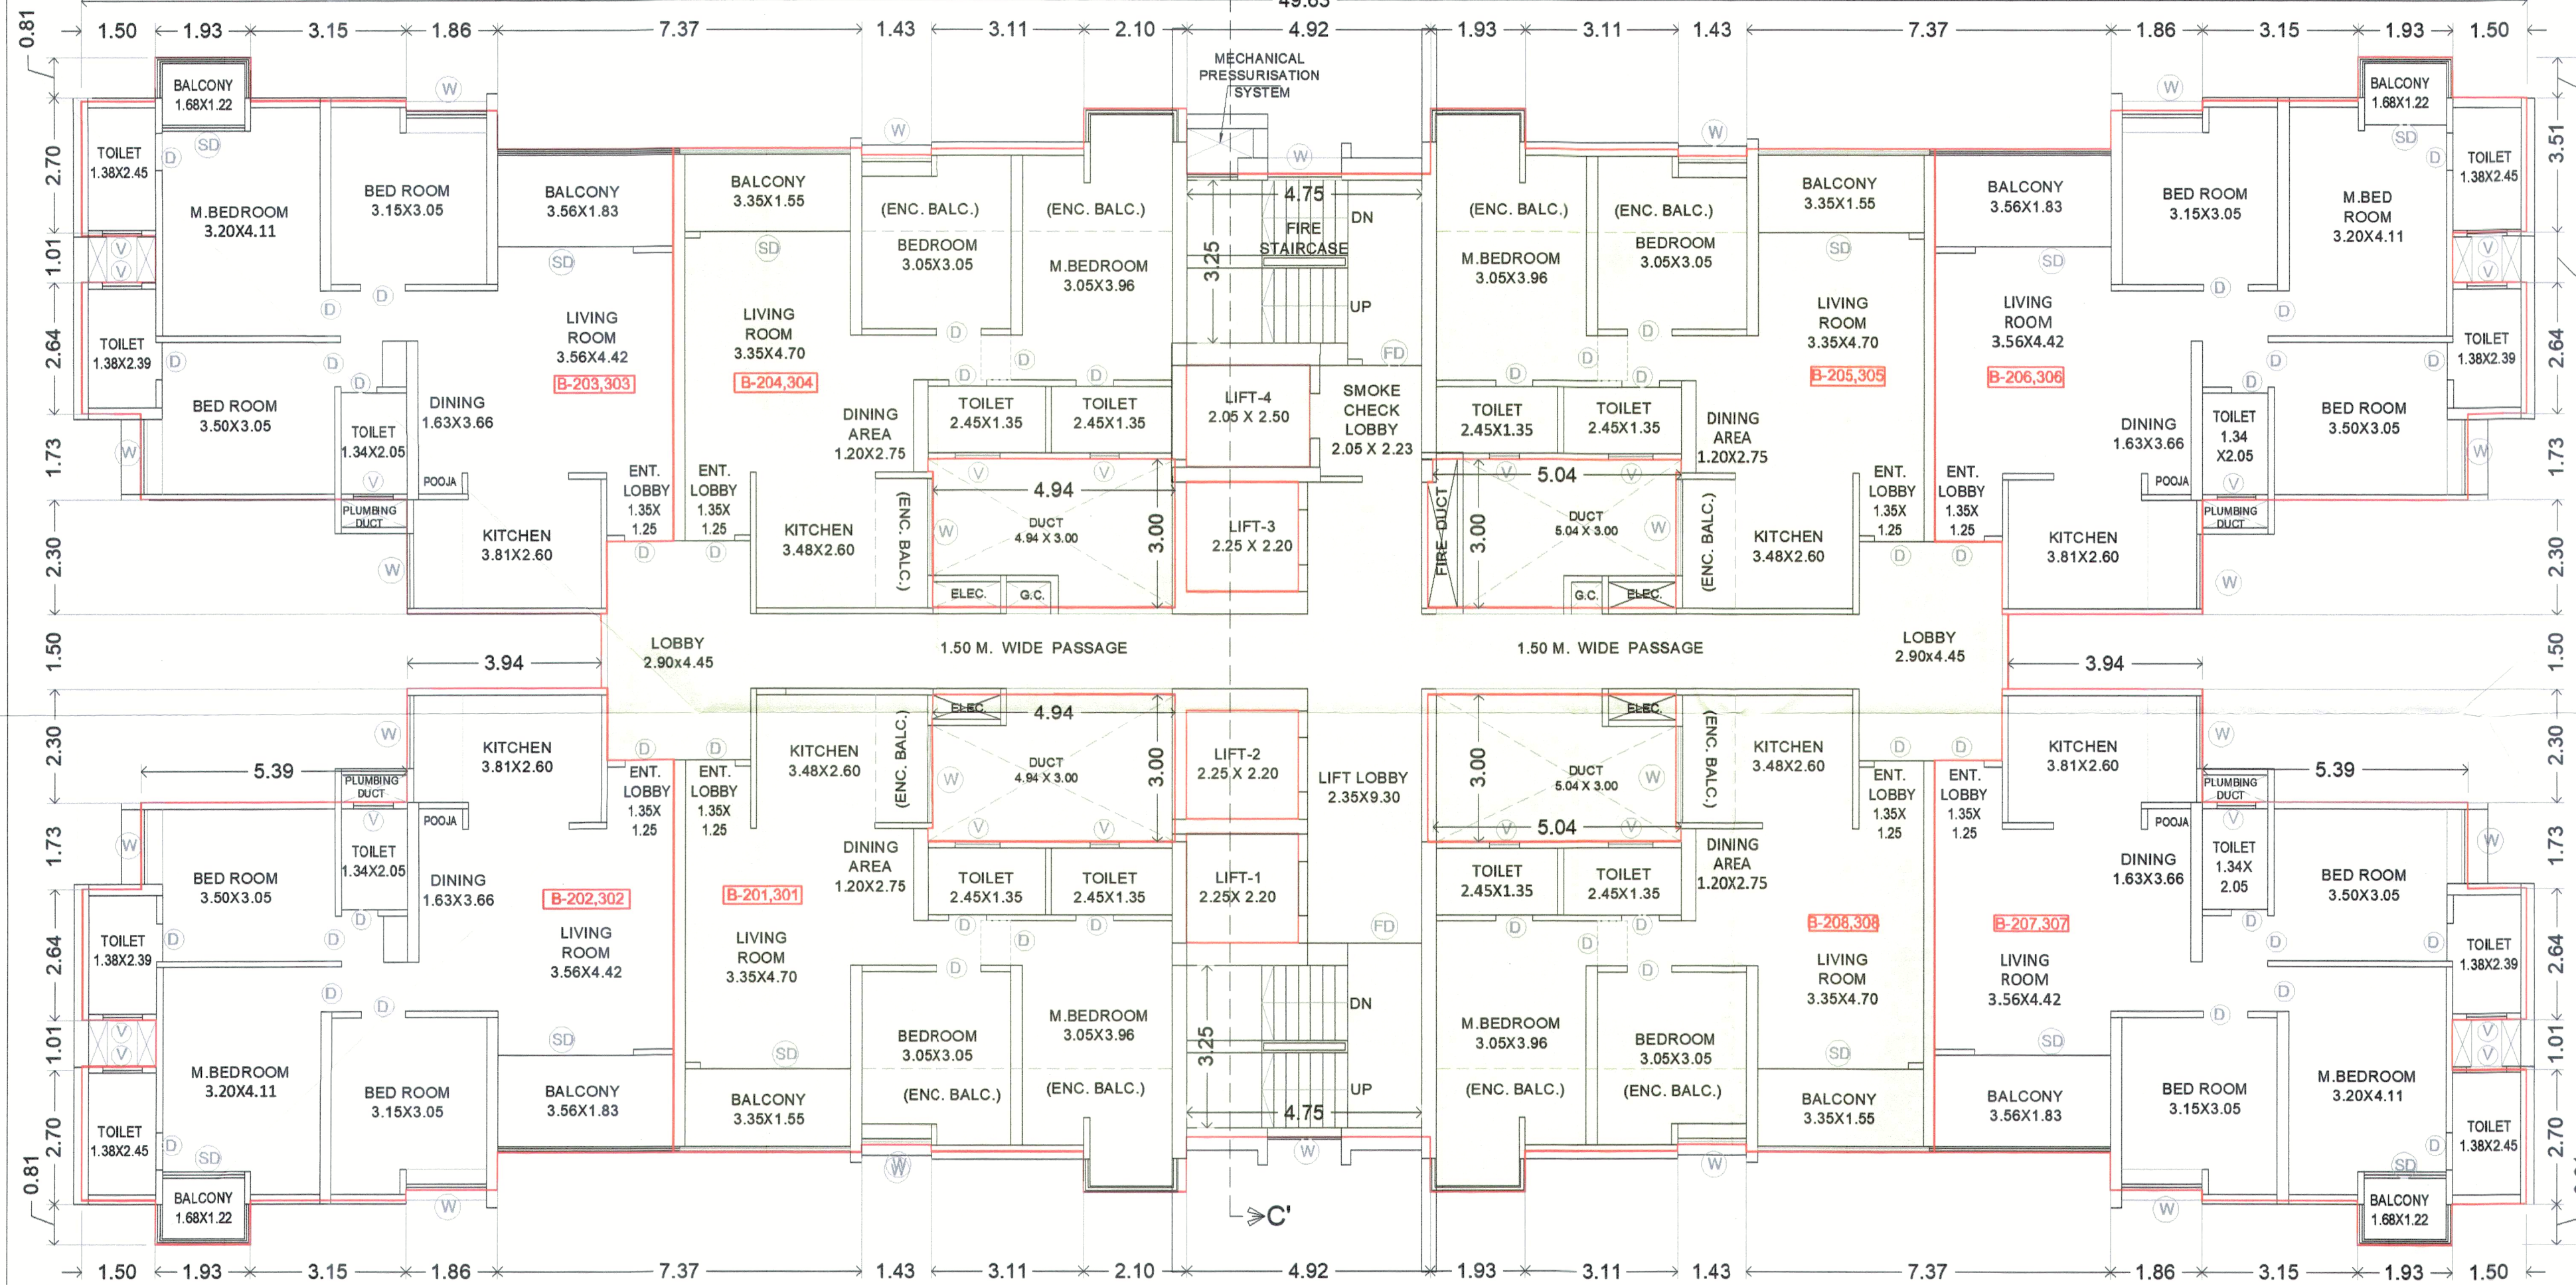

2ND & 3RD FLOOR PLAN (MHADA+RESI.)

BUILDING B


POLYGON	AREA
A-BLOCK	1185.14
01	1.22
02	1.52
03	51.17
04	1.52
05	1.22
06	70.62
07	1.22
08	1.52
09	51.17
10	1.52
11	1.22

12	69.52
V1	14.75
V2	14.75
V3	15.02
V4	15.07
L1	4.95
L2	4.95
L3	4.95
L4	5.13
TOTAL	852.10

STAMP OF APPROVAL


old sanction No: BP/Rev4/15/1205, dt 24/10/2025

sanctioned No: BP/Rev4/15/1205
Subject to conditions mentioned in the
Office Order No.
even dated 14/08/2025
Date: 14/08/2025
Building Permission and Construction Control Department
Pimpri Chinchwad Municipal Corporation
Pimpri, Dist. MH
City Engineer
P.M.C., Pimpri, Dist. MH

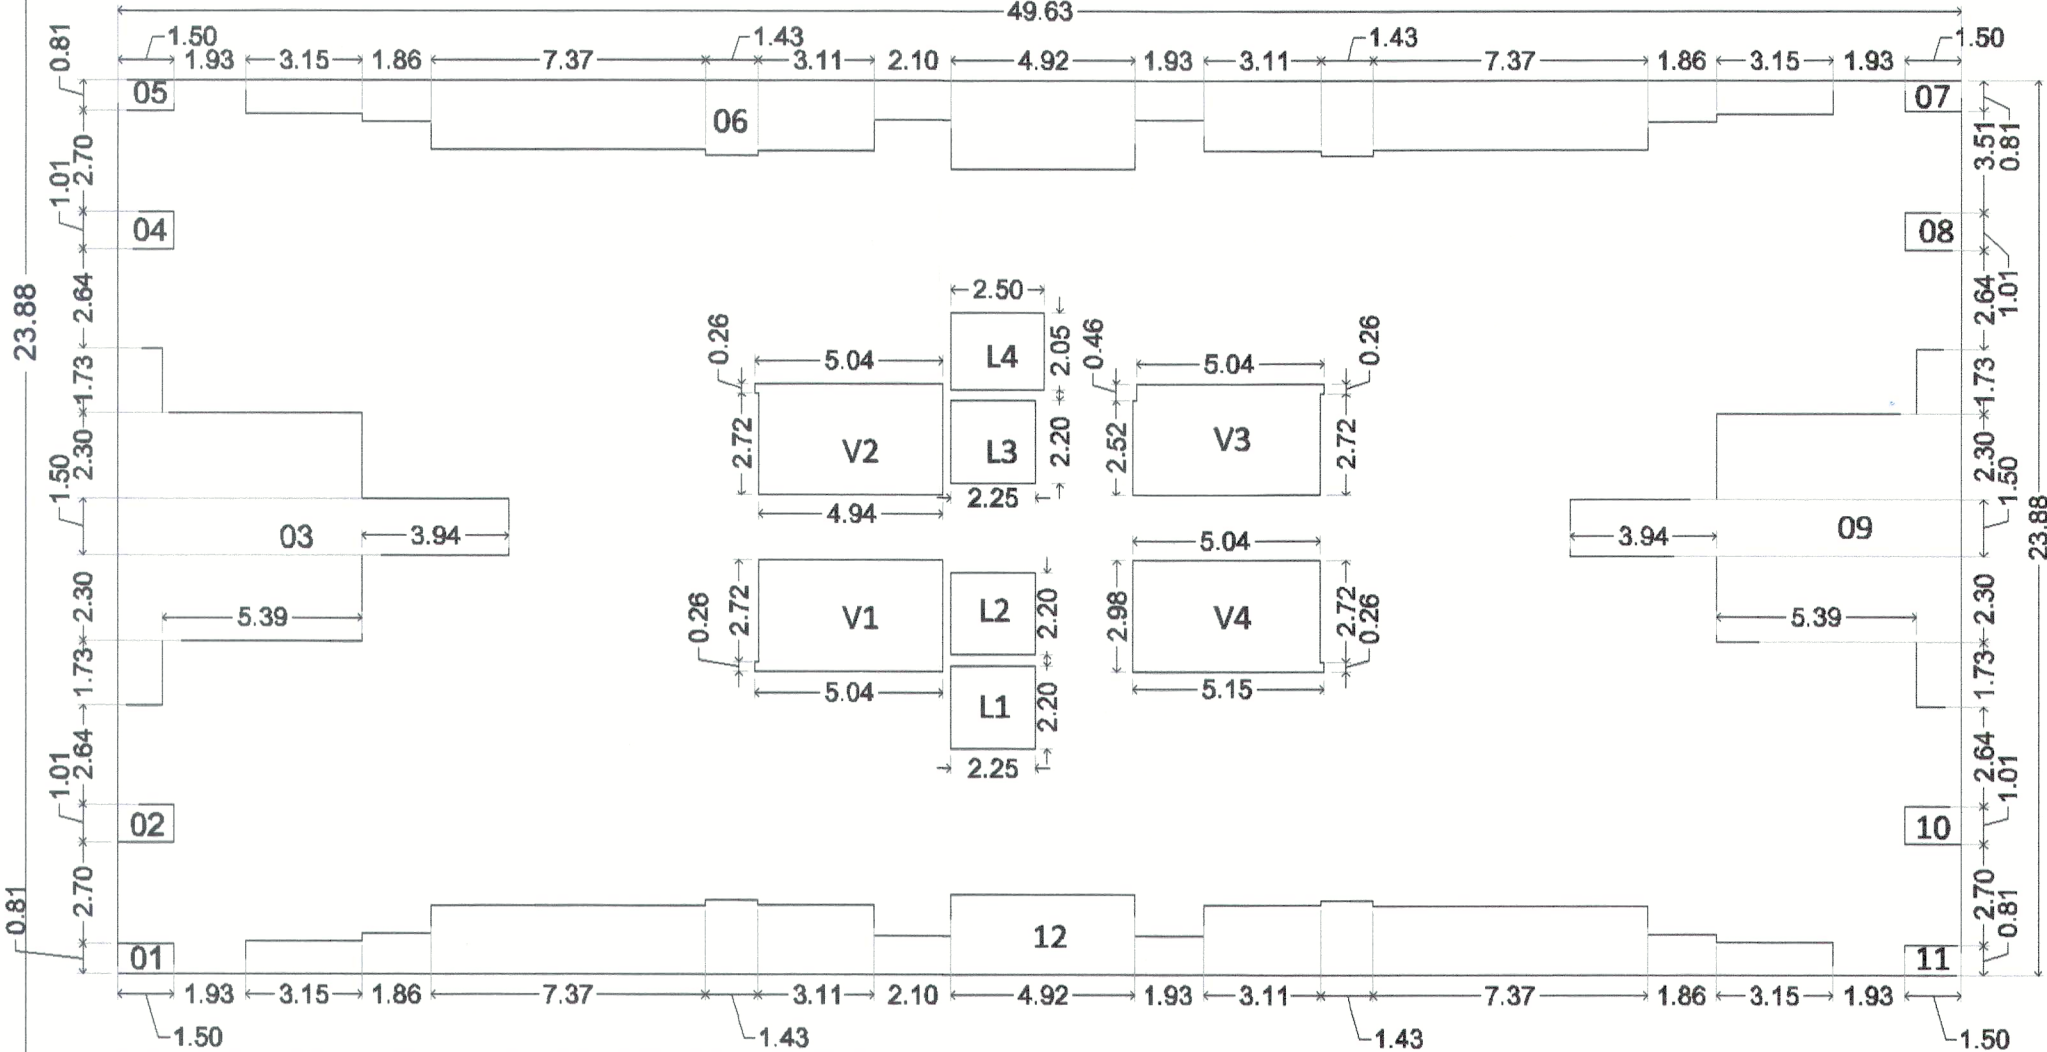


KEY PLAN:-1ST FLOOR PLAN (RESI.)
(SCALE: 1:200)

Form of Statement no: 3 BUILDING B(MHADA) - CARPET AREA STATEMENT AS PER RERA				
FLAT NO.	CARPET AREA (SQ. M)	ENCL. BALC. (SQ. M)	BALC. (SQ. M)	OPEN TERRACE (SQ. M)
201,204,205,208	52.7000	15.6900	5.20	73.59
301,304,305,308	52.7000	15.6900	5.20	73.59

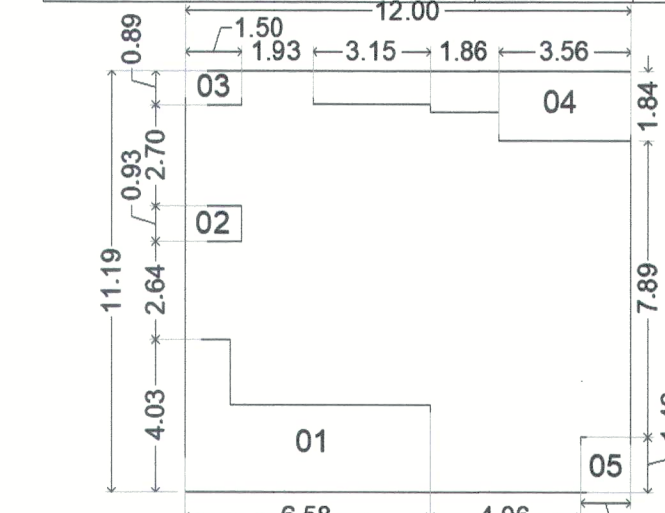

KEY PLAN:-2ND & 3RD FLOOR PLAN (RESI.)
(SCALE: 1:200)

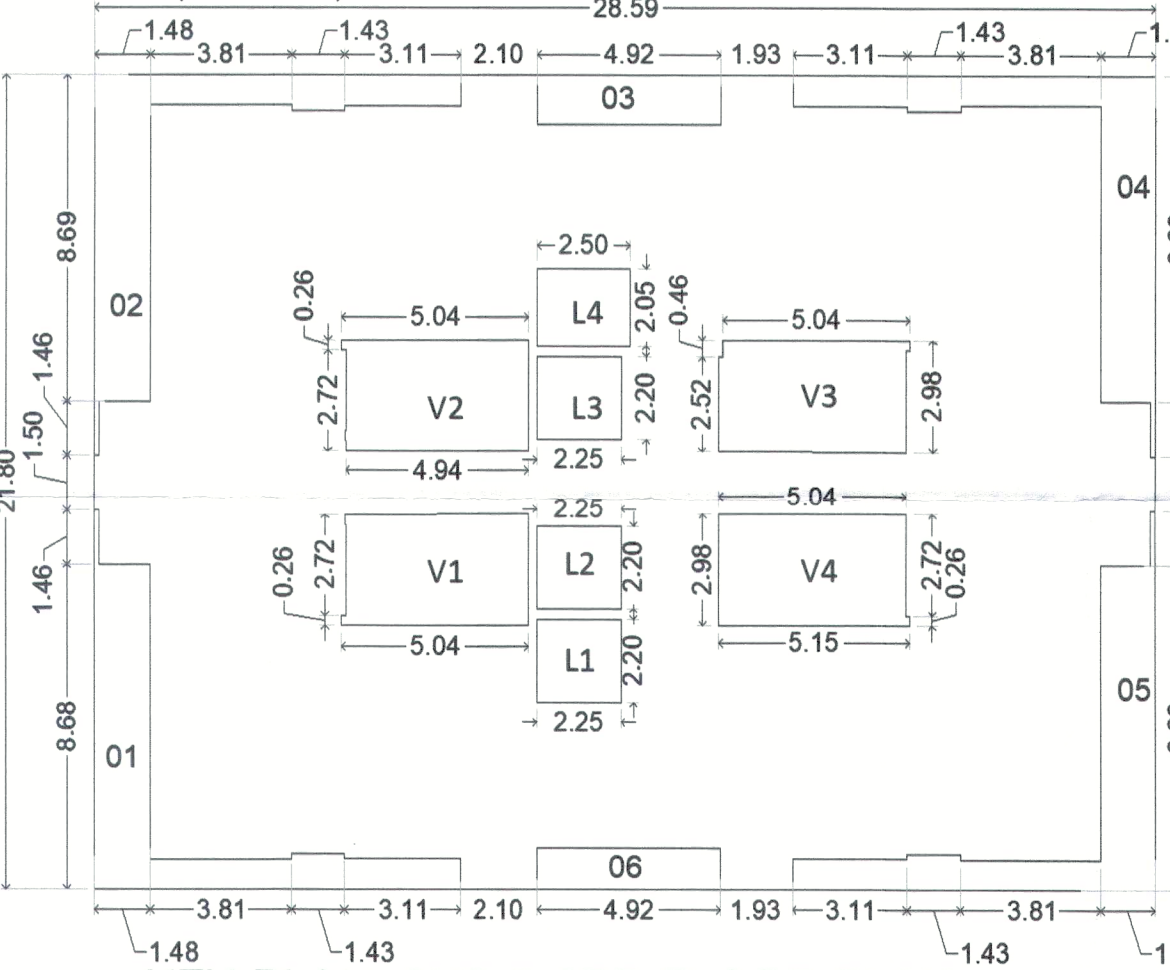

KEY PLAN:-2ND & 3RD FLOOR PLAN (MHADA)
(SCALE: 1:200)

POLYGON	AREA
A-BLOCK	623.10
01	19.98
02	19.99
03	6.51
04	20.01
05	20.01

06	5.41
V1	14.75
V2	14.75
V3	15.02
V4	15.07

L1	4.95
L2	4.95
L3	4.95
L4	5.13
TOTAL	451.61

POLYGON	AREA
A-BLOCK	134.24
01	17.65
02	1.41
03	1.34
04	11.74
05	1.98
TOTAL	100.12

POLYGON	AREA
A-BLOCK	134.24
01	17.65
02	1.41
03	1.34
04	11.74
05	1.98
TOTAL	100.12

OWNER'S NAME :-
M/S. CERATEC CONSTRUCTION THROUGH
MR. ANAND DAYANAND AGARWAL.

PROJECT :-
SURVEY NO. :- 39/35/A1,39/35/A2,39/35/A3,39/35/A4, 40/3

DESCRIPTION : REGULAR TRACK, VILLAGE -RAVET, PUNE.

INWARD NO. :-

SHEET NO :- 08 / 16

DATE :-
20 Jun 2025

DRAWN BY :-
KEY NO :-

ARCHITECT SIGN :-
AR.PRAMOD CHAVAN.

SCALE :- 1:100

NEBULA
ARCHITECTURE

