



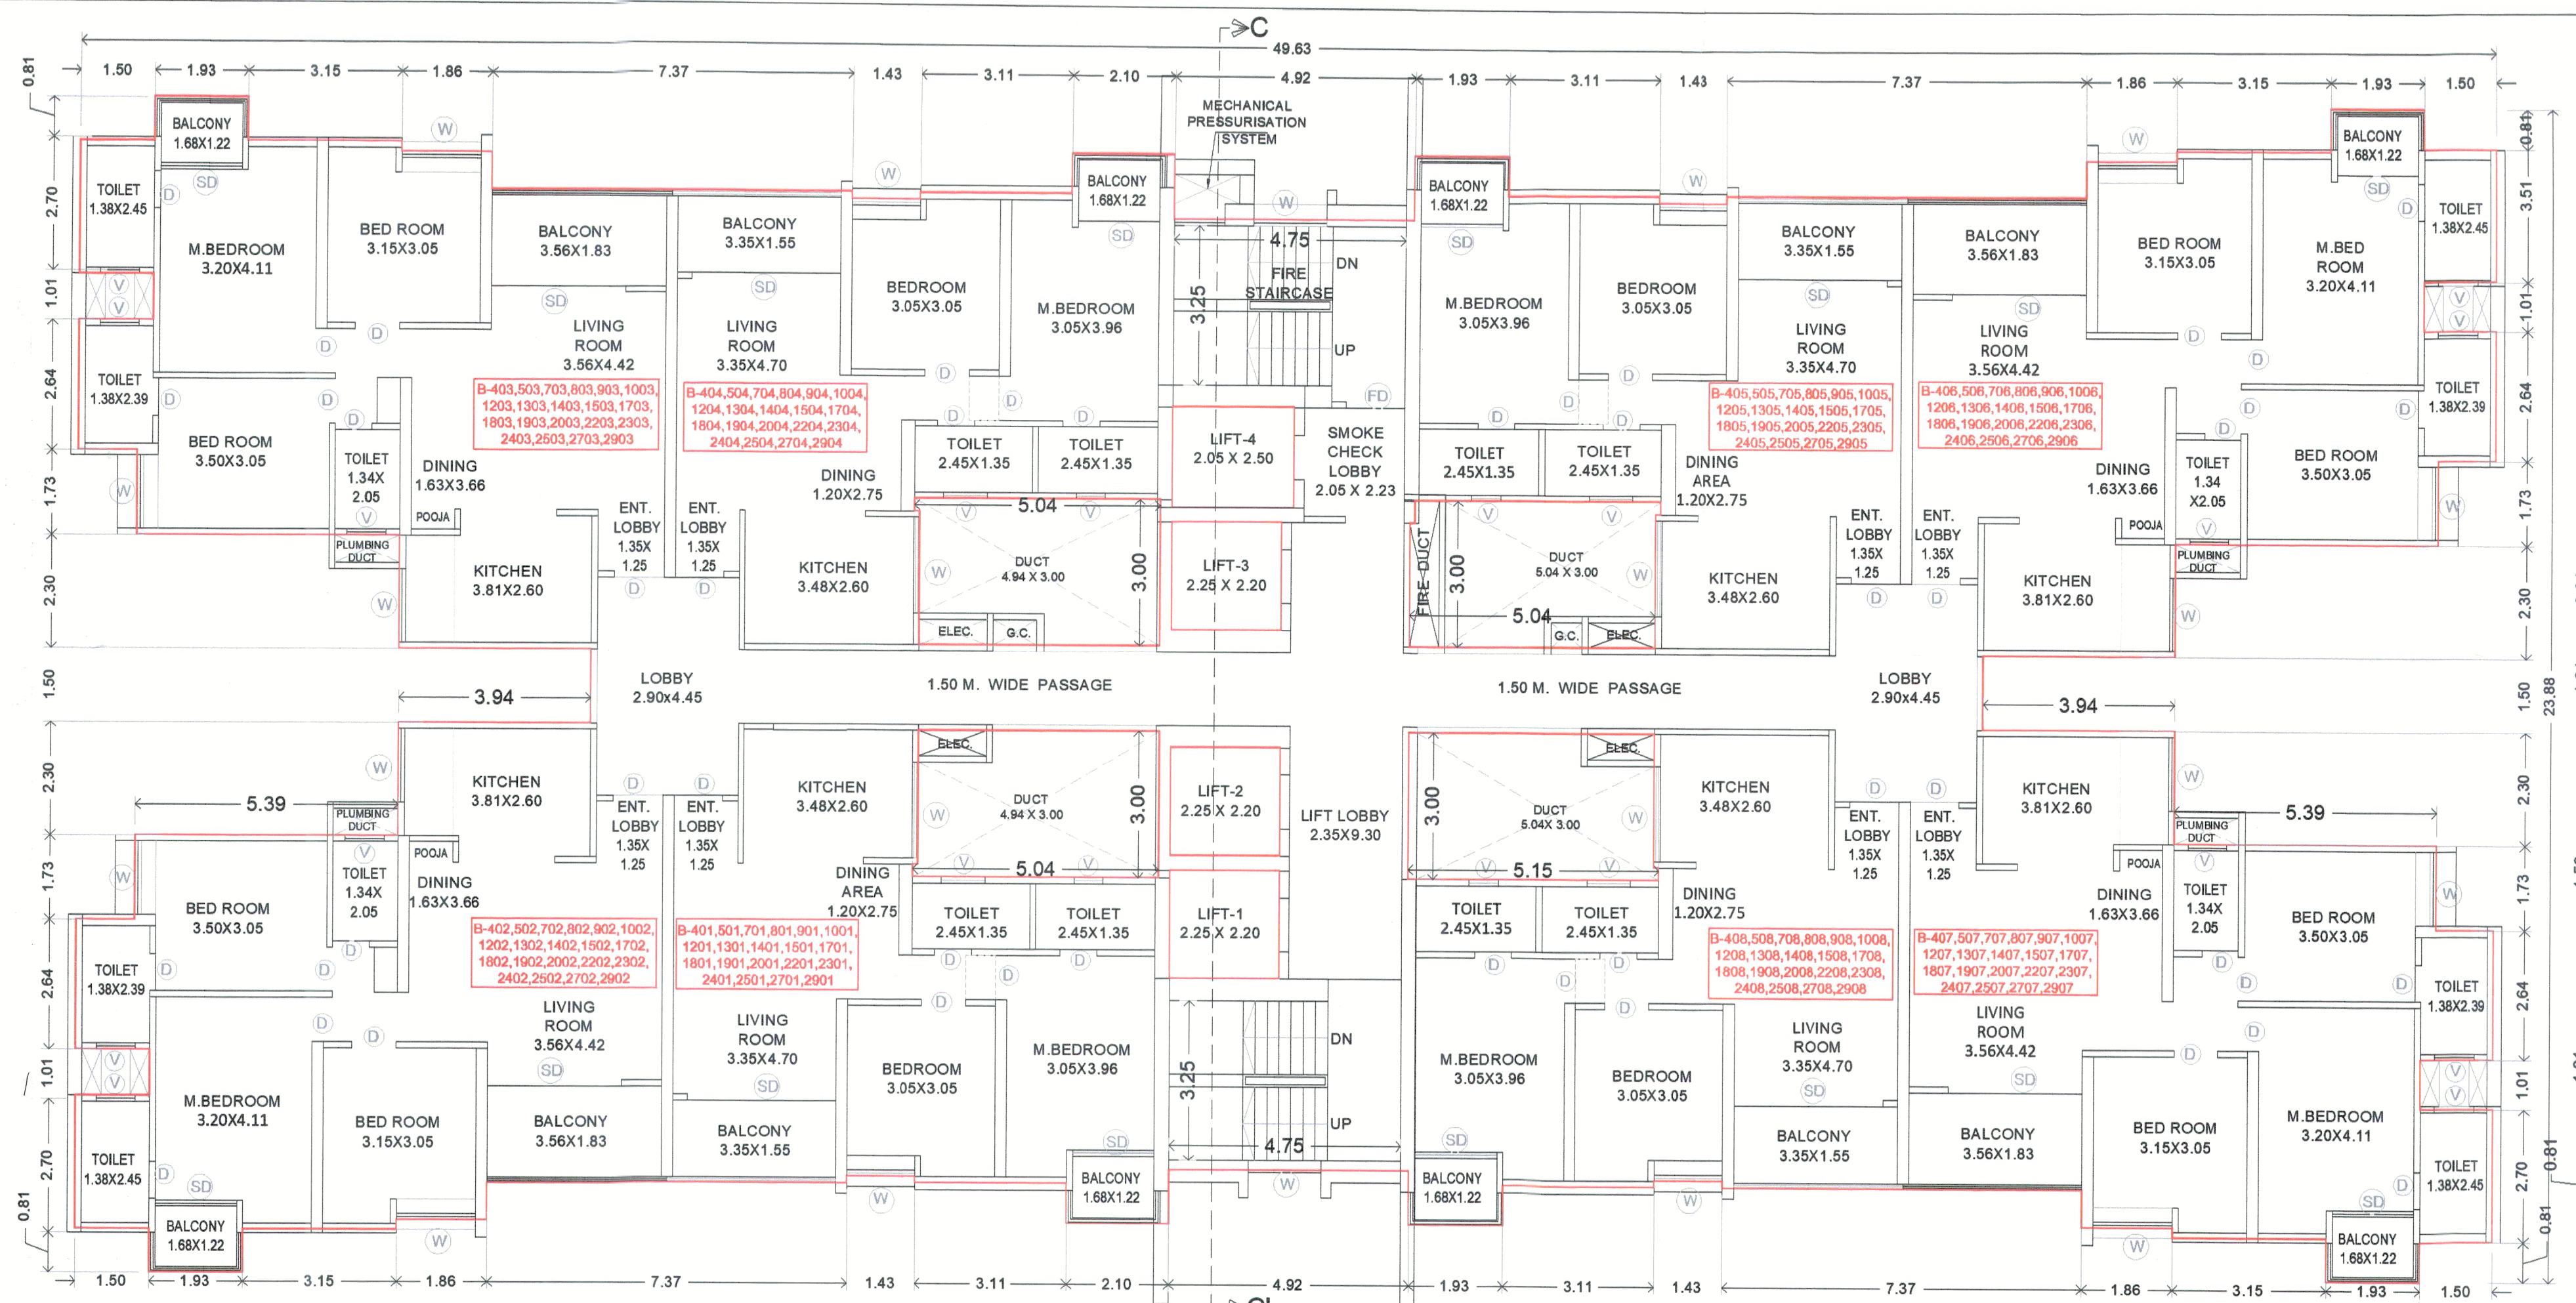

B BUILDING TYPICAL- 4TH,5TH,7TH,8TH,9TH,10TH,12TH,13TH,14TH,15TH,17TH,18TH, 19TH,20TH,22ND,23RD,24TH,25TH, 27TH& 29TH FLOOR PLAN

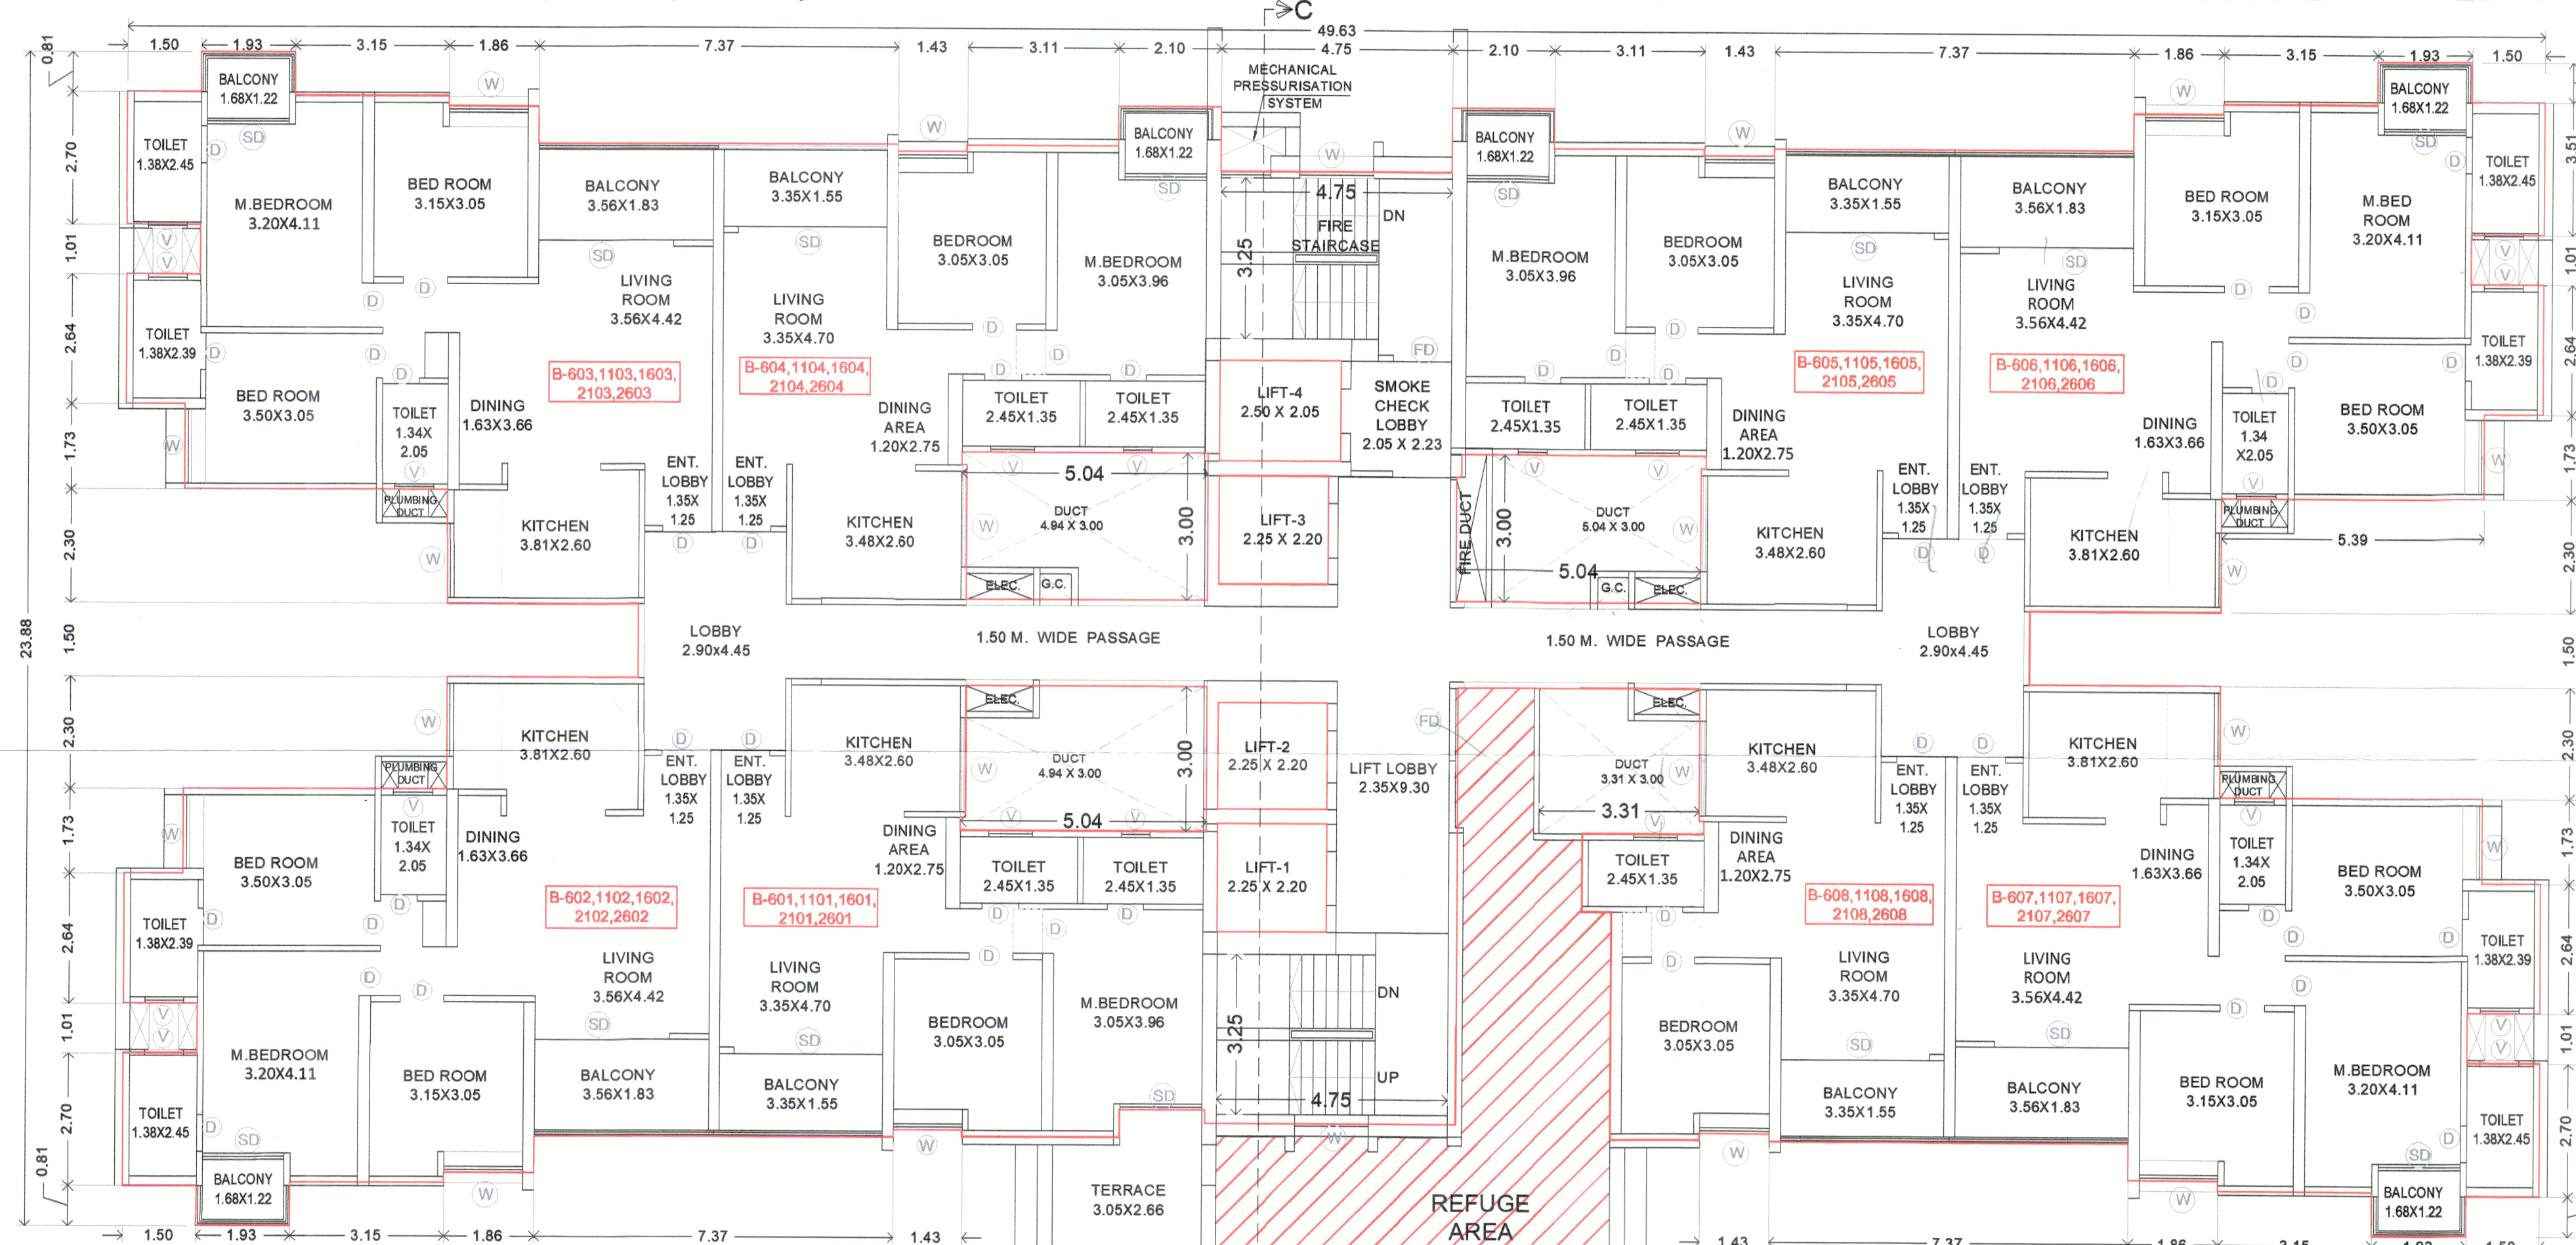

B BUILDING TYPICAL 6th,11th,16th,21st,26th REFUGE FLOOR PLAN

BUILDING B

BUILDING B - REFUGE AREA CALCULATION

NO. OF OCCUPANTS CONSIDERED FOR REFUGE AREA i.e.
 A) OCCUPANT LOAD=5 PERSON/TENEMENT
 B) REFUGE AREA = 0.3 SQ.M./ TENEMENT
 C) NO. OF TENEMENTS FOR 2 CONSECUTIVE FLRS.+1 REFUGE FLR. = 16+8= 24 TENEMENTS
 REFUGE AREA REQUIRED (AXBXC) = 24 X 5X0.3 = 36.00 SQ.M. (REQ.)
 D) REFUGE AREA FOR HANDICAPPED=232 X 5/200 = 5.8 ≈ 6 SQ.M.
 TOTAL REFUGE AREA REQUIRED= 36.00+ 6.00 = 42.00 SQ.M.
 REFUGE AREA PROVIDED = 45.29 SQ.M.

STAMP OF APPROVAL


old sanction No:- BPI/Ravet/159/2025, Dt:24/02/2025

Sanctioned No. B.P./Ravet/159/2025
 Subject to conditions mentioned in the Office Order No.
 even dated 14/10/2025
 Pimpri
 Date: 14/08/2025

Executive Engineer
 Building Permission and Construction Building
 Construction Control Department
 Pimpri Chinchwad Municipal Corporation
 Pimpri

City Engineer
 Building Permission Dept
 P.M.C. Pimpri Chinchwad

KEY PLAN TYPICAL- 4TH,5TH,7TH,8TH,9TH,10TH,12TH, 13TH,14TH,15TH,17TH,18TH, 19TH,20TH,22ND,23RD,24TH, 25TH,27TH&29TH FLOOR PLAN
 (SCALE: 1:200)

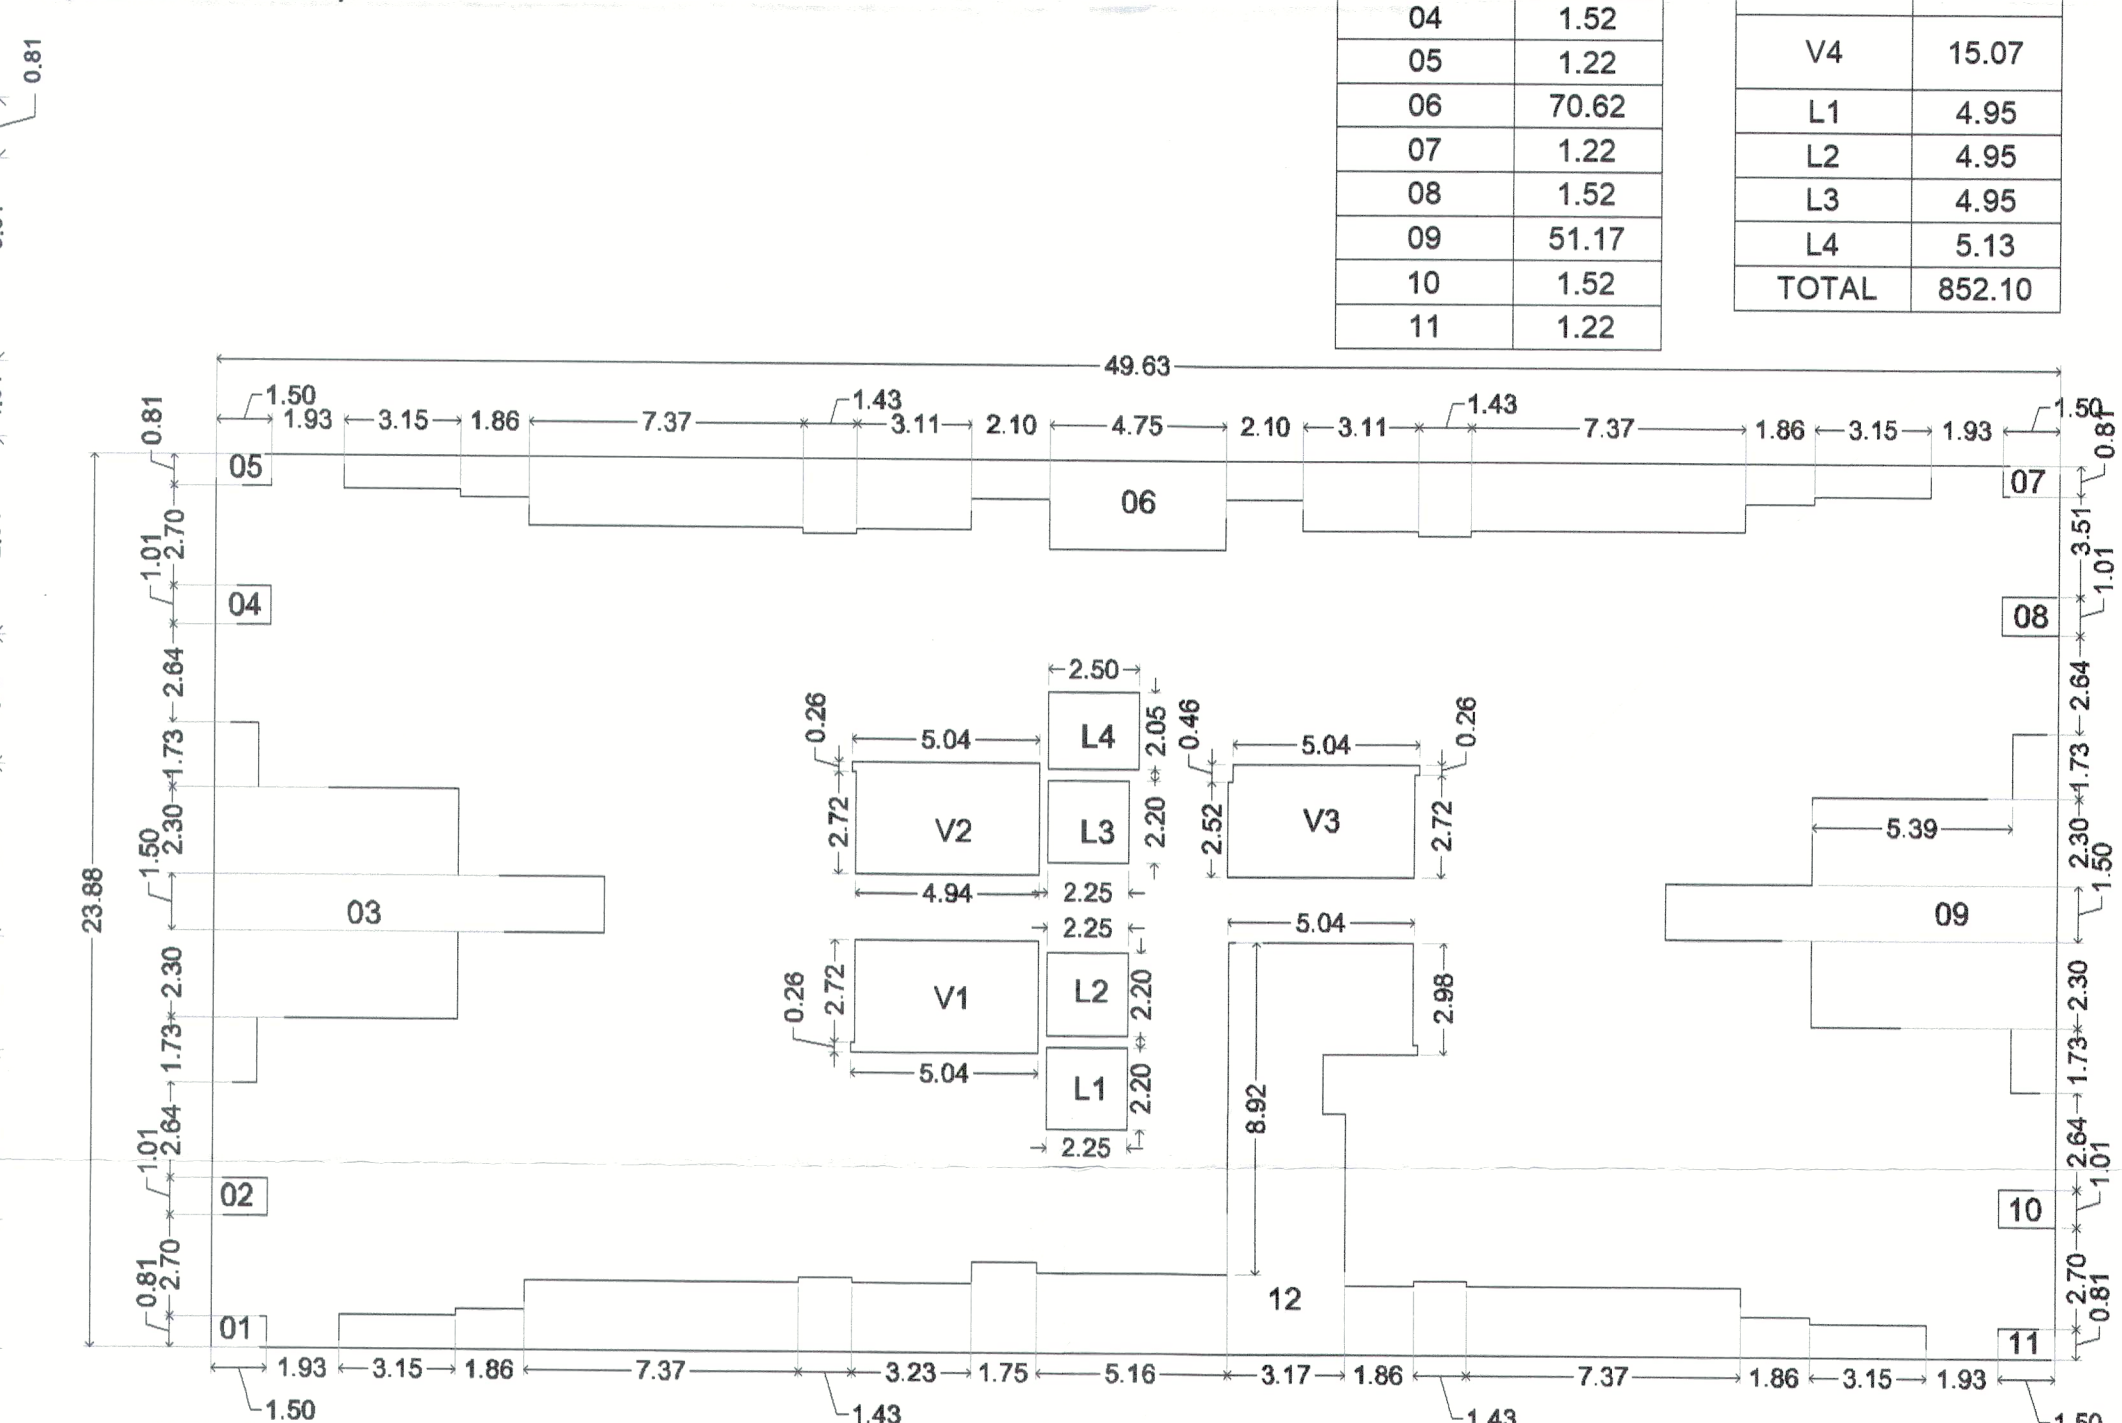

KEY PLAN 6th,11th,16th,21st,26th REFUGE FLOOR PLAN
 (SCALE: 1:200)

POLYGON	AREA
A-BLOCK	1185.14
01	1.22
02	1.52
03	51.17
04	1.52
05	1.22
06	70.62
07	1.22
08	1.52
09	51.17
10	1.52
11	1.22

12	110.31
V1	14.75
V2	14.75
V3	15.02
L1	4.95
L2	4.95
L3	4.95
L4	5.13
TOTAL	826.38

OWNER'S NAME :-
 MRS. CERATEC CONSTRUCTION THROUGH
 MR. ANAND DAYANAND AGARWAL.

PROJECT :-

SURVEY NO. :- 39/35/A1,39/35/A2,39/35/A3,39/35/A4, 40/3

DESCRIPTION : REGULAR TRACK, VILLAGE -RAVET, PUNE.

INWARD NO. :-

SHEET NO :- 09 / 16

DRAWN BY :-

DATE :- 20 Jun 2025

KEY NO :-

ARCHITECT SIGN :-

AR.PRAMOD CHAVAN.

SCALE :- 1:100