


1) BPT/TH/MS/21/2020 DATE: 27/02/2020
2) BPT/TH/MS/21/2020 DATE: 27/02/2020
3) BPT/TH/MS/20/2023 DATE: 31/03/2023
4) BPT/TH/MS/20/2023 DATE: 25/10/2023


Sanctioned No. B/Plat/4454/19/2015
Subject to conditions mentioned in the
Office Order No. 04/103/2015
and dated
Pimpri
Date: 04/04/2015

O. C. Signad by
City Engineer

For City Engineer
Planning & Development Dept.
P.M.C., Pimpri, Pune-18.

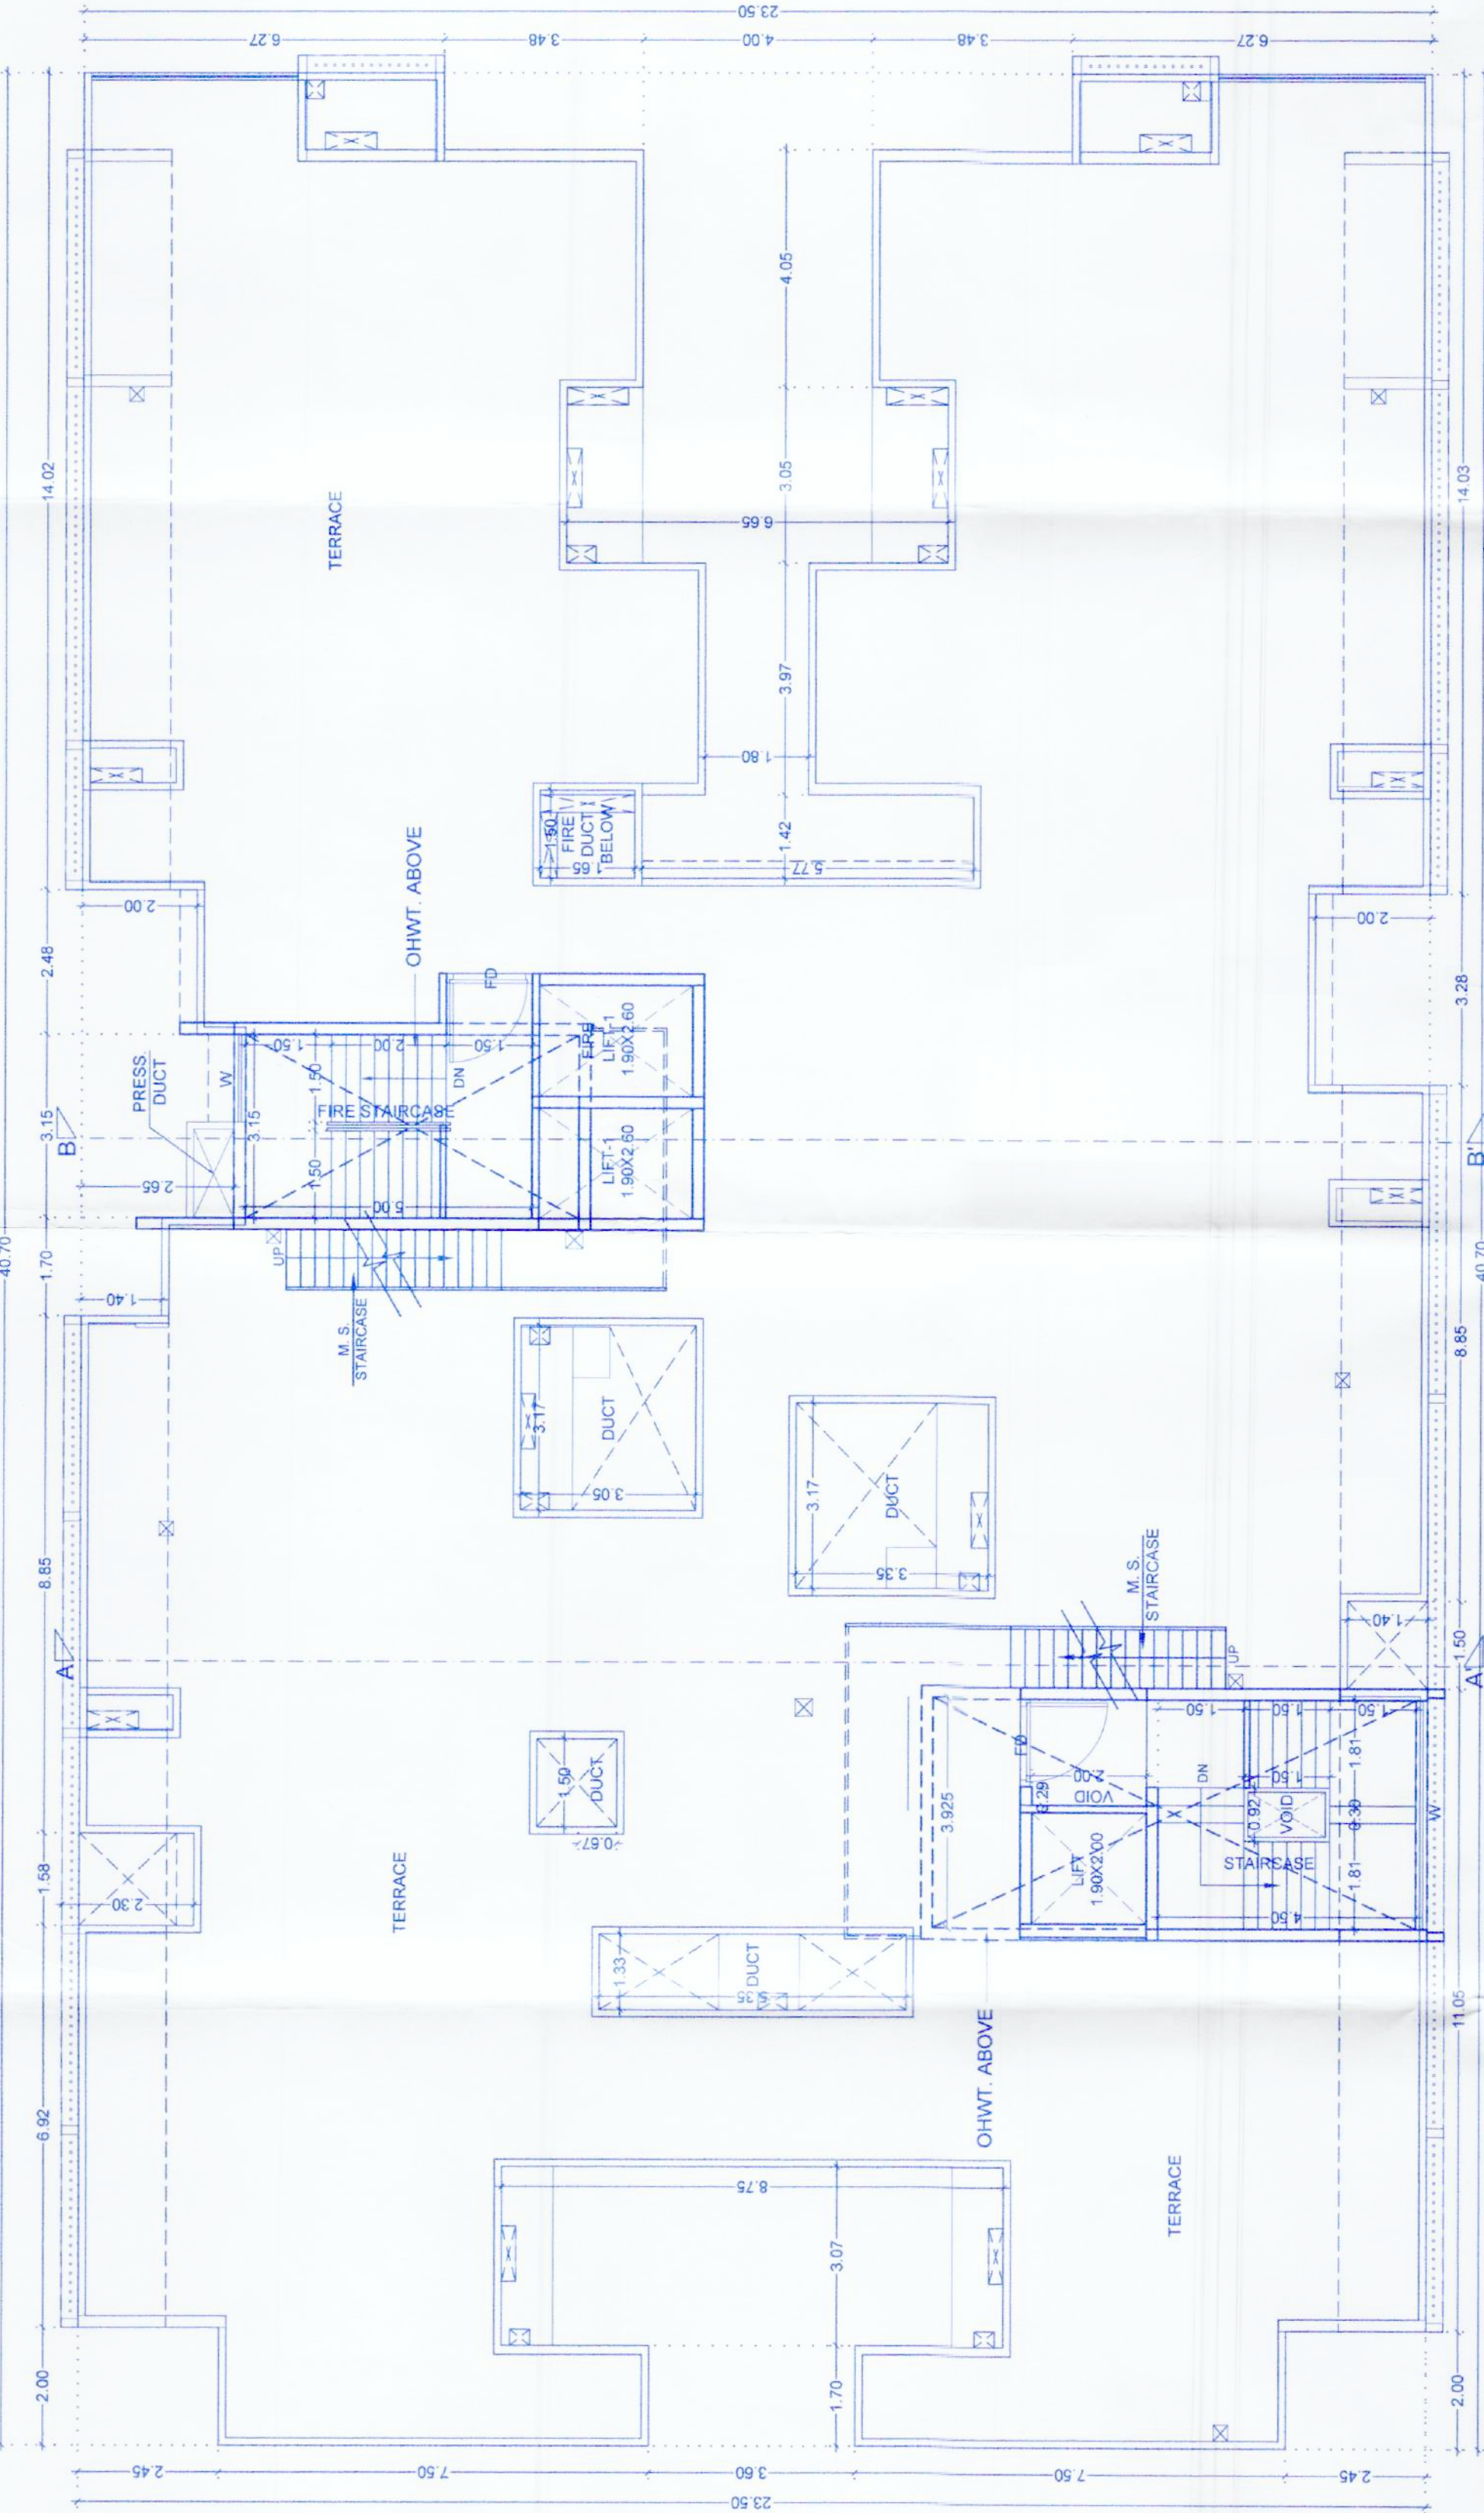

TERRACE FLOOR PLAN

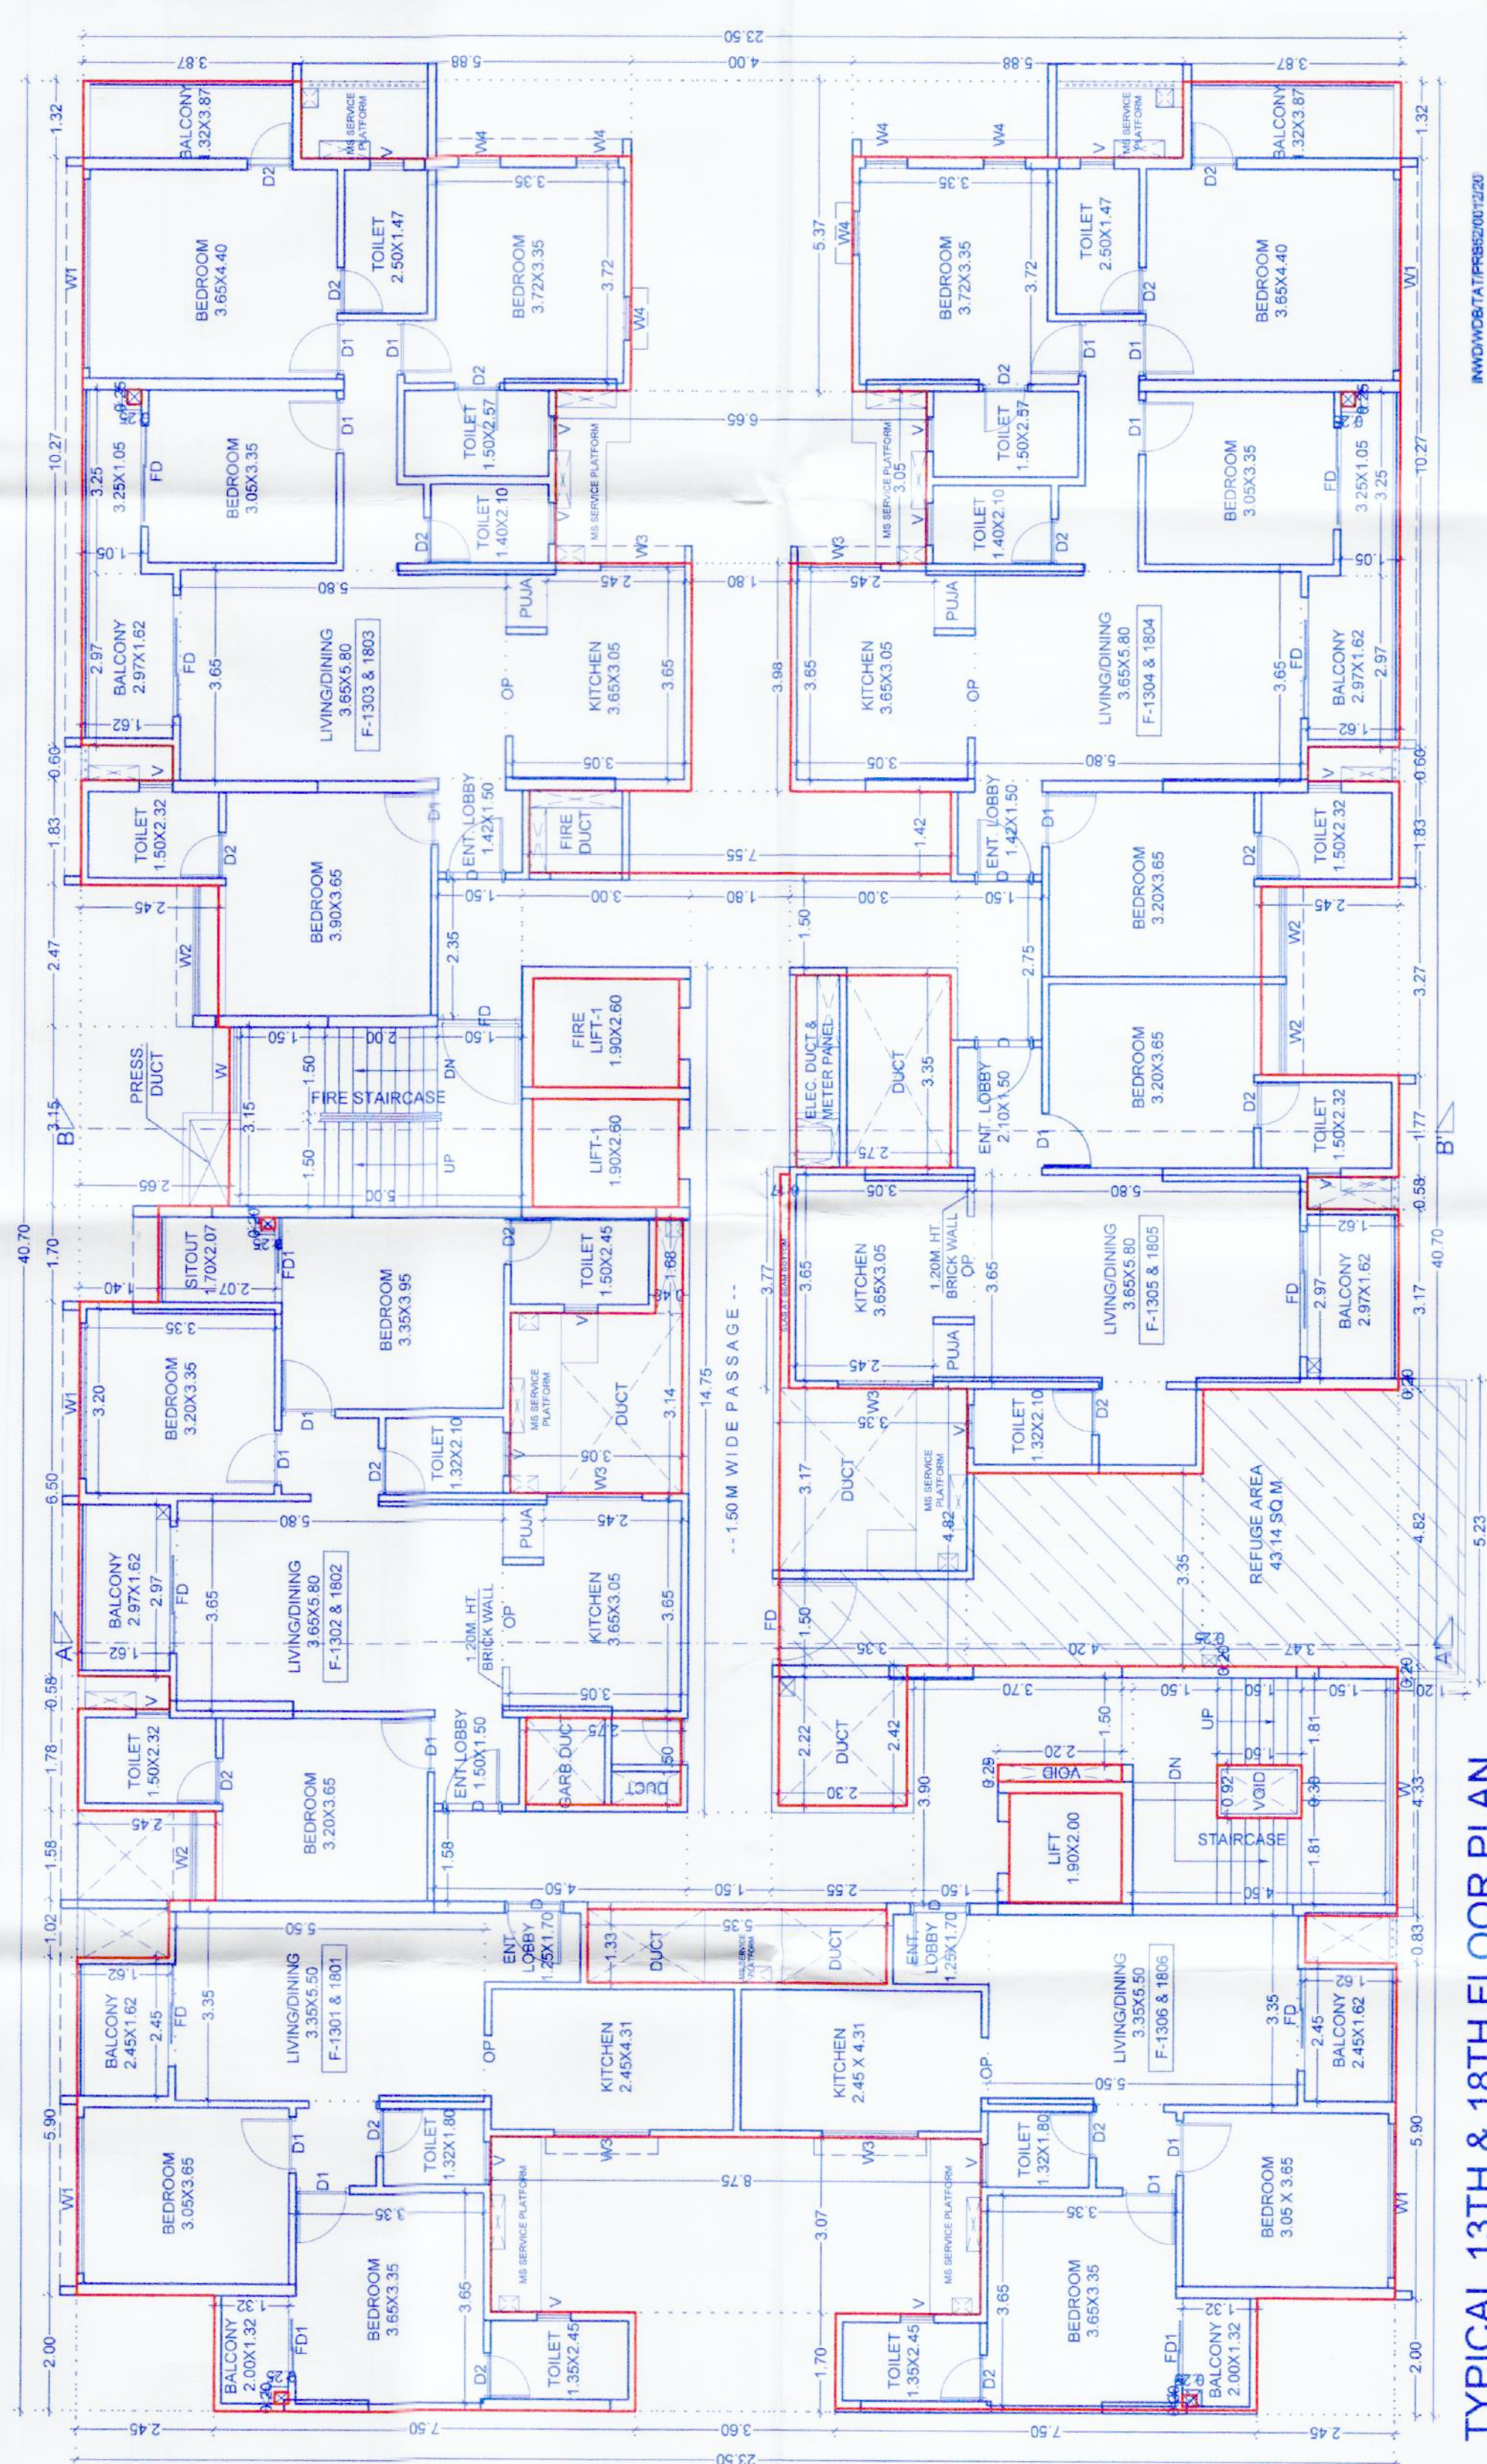


TYPICAL 13TH & 18TH FLOOR PLAN


REFUGE AREA (BLDG - F)					
FLOOR	X	Y	PERSON	TOTAL NO OF PERSON	TOTAL
3	X	5	X	50	27.00
6	X	5	X	50	27.00
10	X	5	X	50	27.00
13	X	5	X	50	27.00
18	X	5	X	50	27.00
22	X	5	X	50	27.00
TOTAL REQUIRED REFUGE AREA PER FLOOR					30.30
TOTAL PROPOSED REFUGE AREA PER FLOOR					43.14

AREA CALCULATION FOR TYPICAL 8TH, 13TH & 18TH FLOOR REFUGE AREA					
ADDITIONS	DEDUCTIONS	NET AREA	ADDITIONS	DEDUCTIONS	NET AREA
1. 5.23 X 12.23 X 1 = 63.96 SQ.M	1. 3.38 X 3.35 X 1.00 X 1 = 11.32 SQ.M		1. 3.38 X 3.35 X 1.00 X 1 = 11.32 SQ.M		
2. 1.68 X 4.20 X 1.00 X 1 = 7.05 SQ.M	2. 0.20 X 3.48 X 1.00 X 1 = 0.70 SQ.M		2. 1.68 X 4.20 X 1.00 X 1 = 7.05 SQ.M		
3. 0.20 X 8.72 X 1.00 X 1 = 1.74 SQ.M	3. 0.20 X 8.72 X 1.00 X 1 = 1.74 SQ.M		3. 0.20 X 8.72 X 1.00 X 1 = 1.74 SQ.M		
4. 0.20 X 8.72 X 1.00 X 1 = 1.74 SQ.M	4. 0.20 X 8.72 X 1.00 X 1 = 1.74 SQ.M		4. 0.20 X 8.72 X 1.00 X 1 = 1.74 SQ.M		
TOTAL DEDUCTIONS					20.82
TOTAL REQUIRED REFUGE AREA PER FLOOR					43.14

TYPICAL 8TH, 13TH & 18TH FLOOR REFUGE AREA KEY PLAN

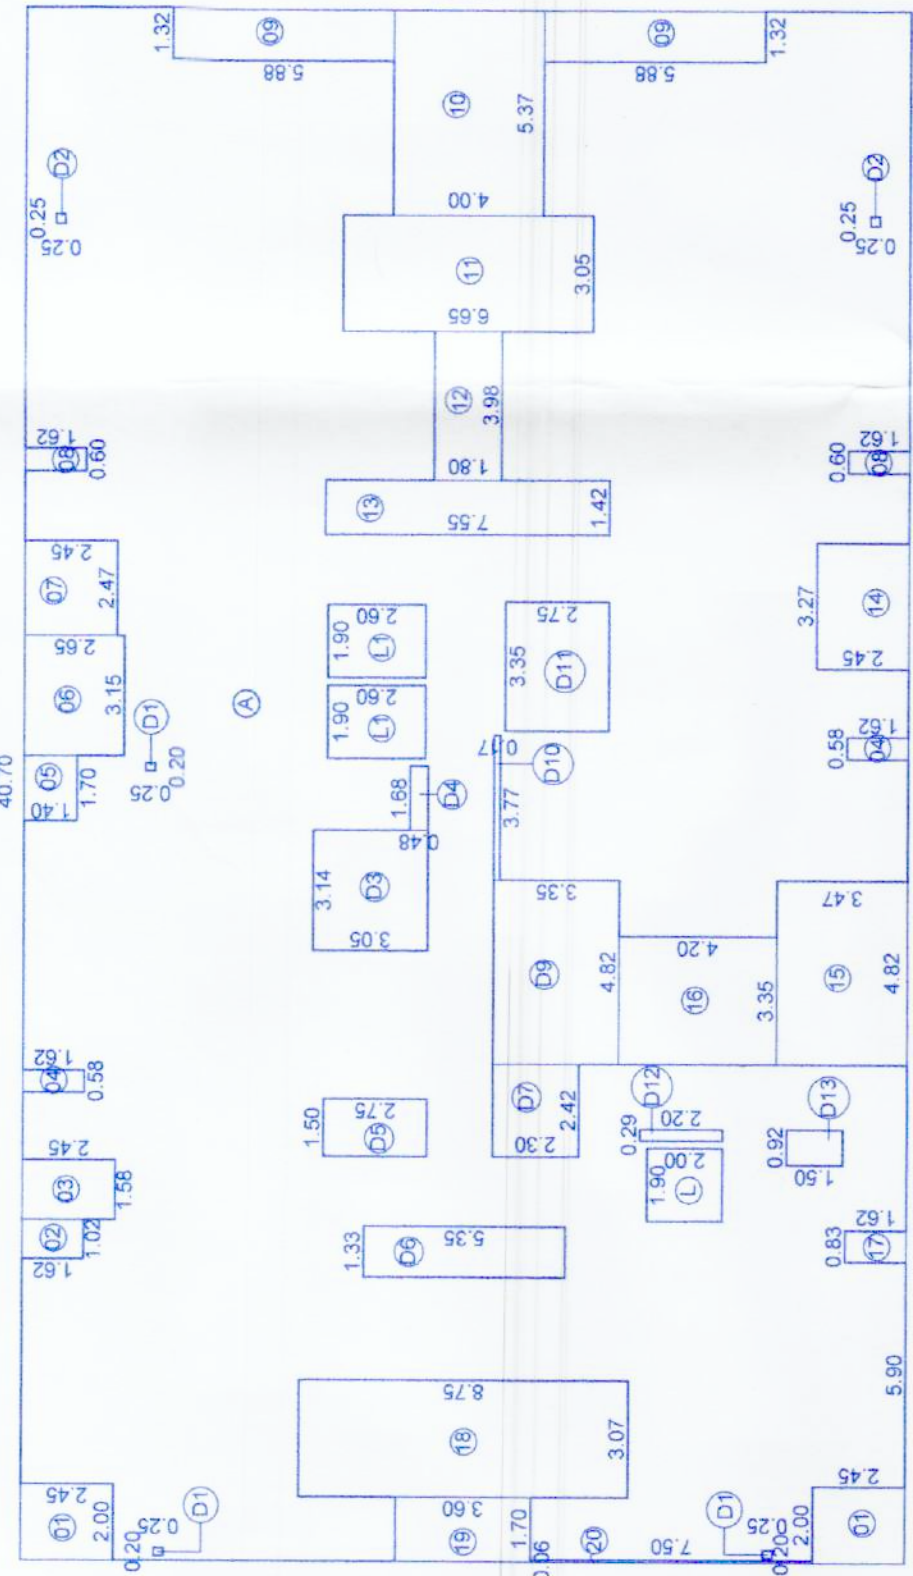

TYPICAL 8TH, 13TH & 18TH FLOOR AREA KEY PLAN

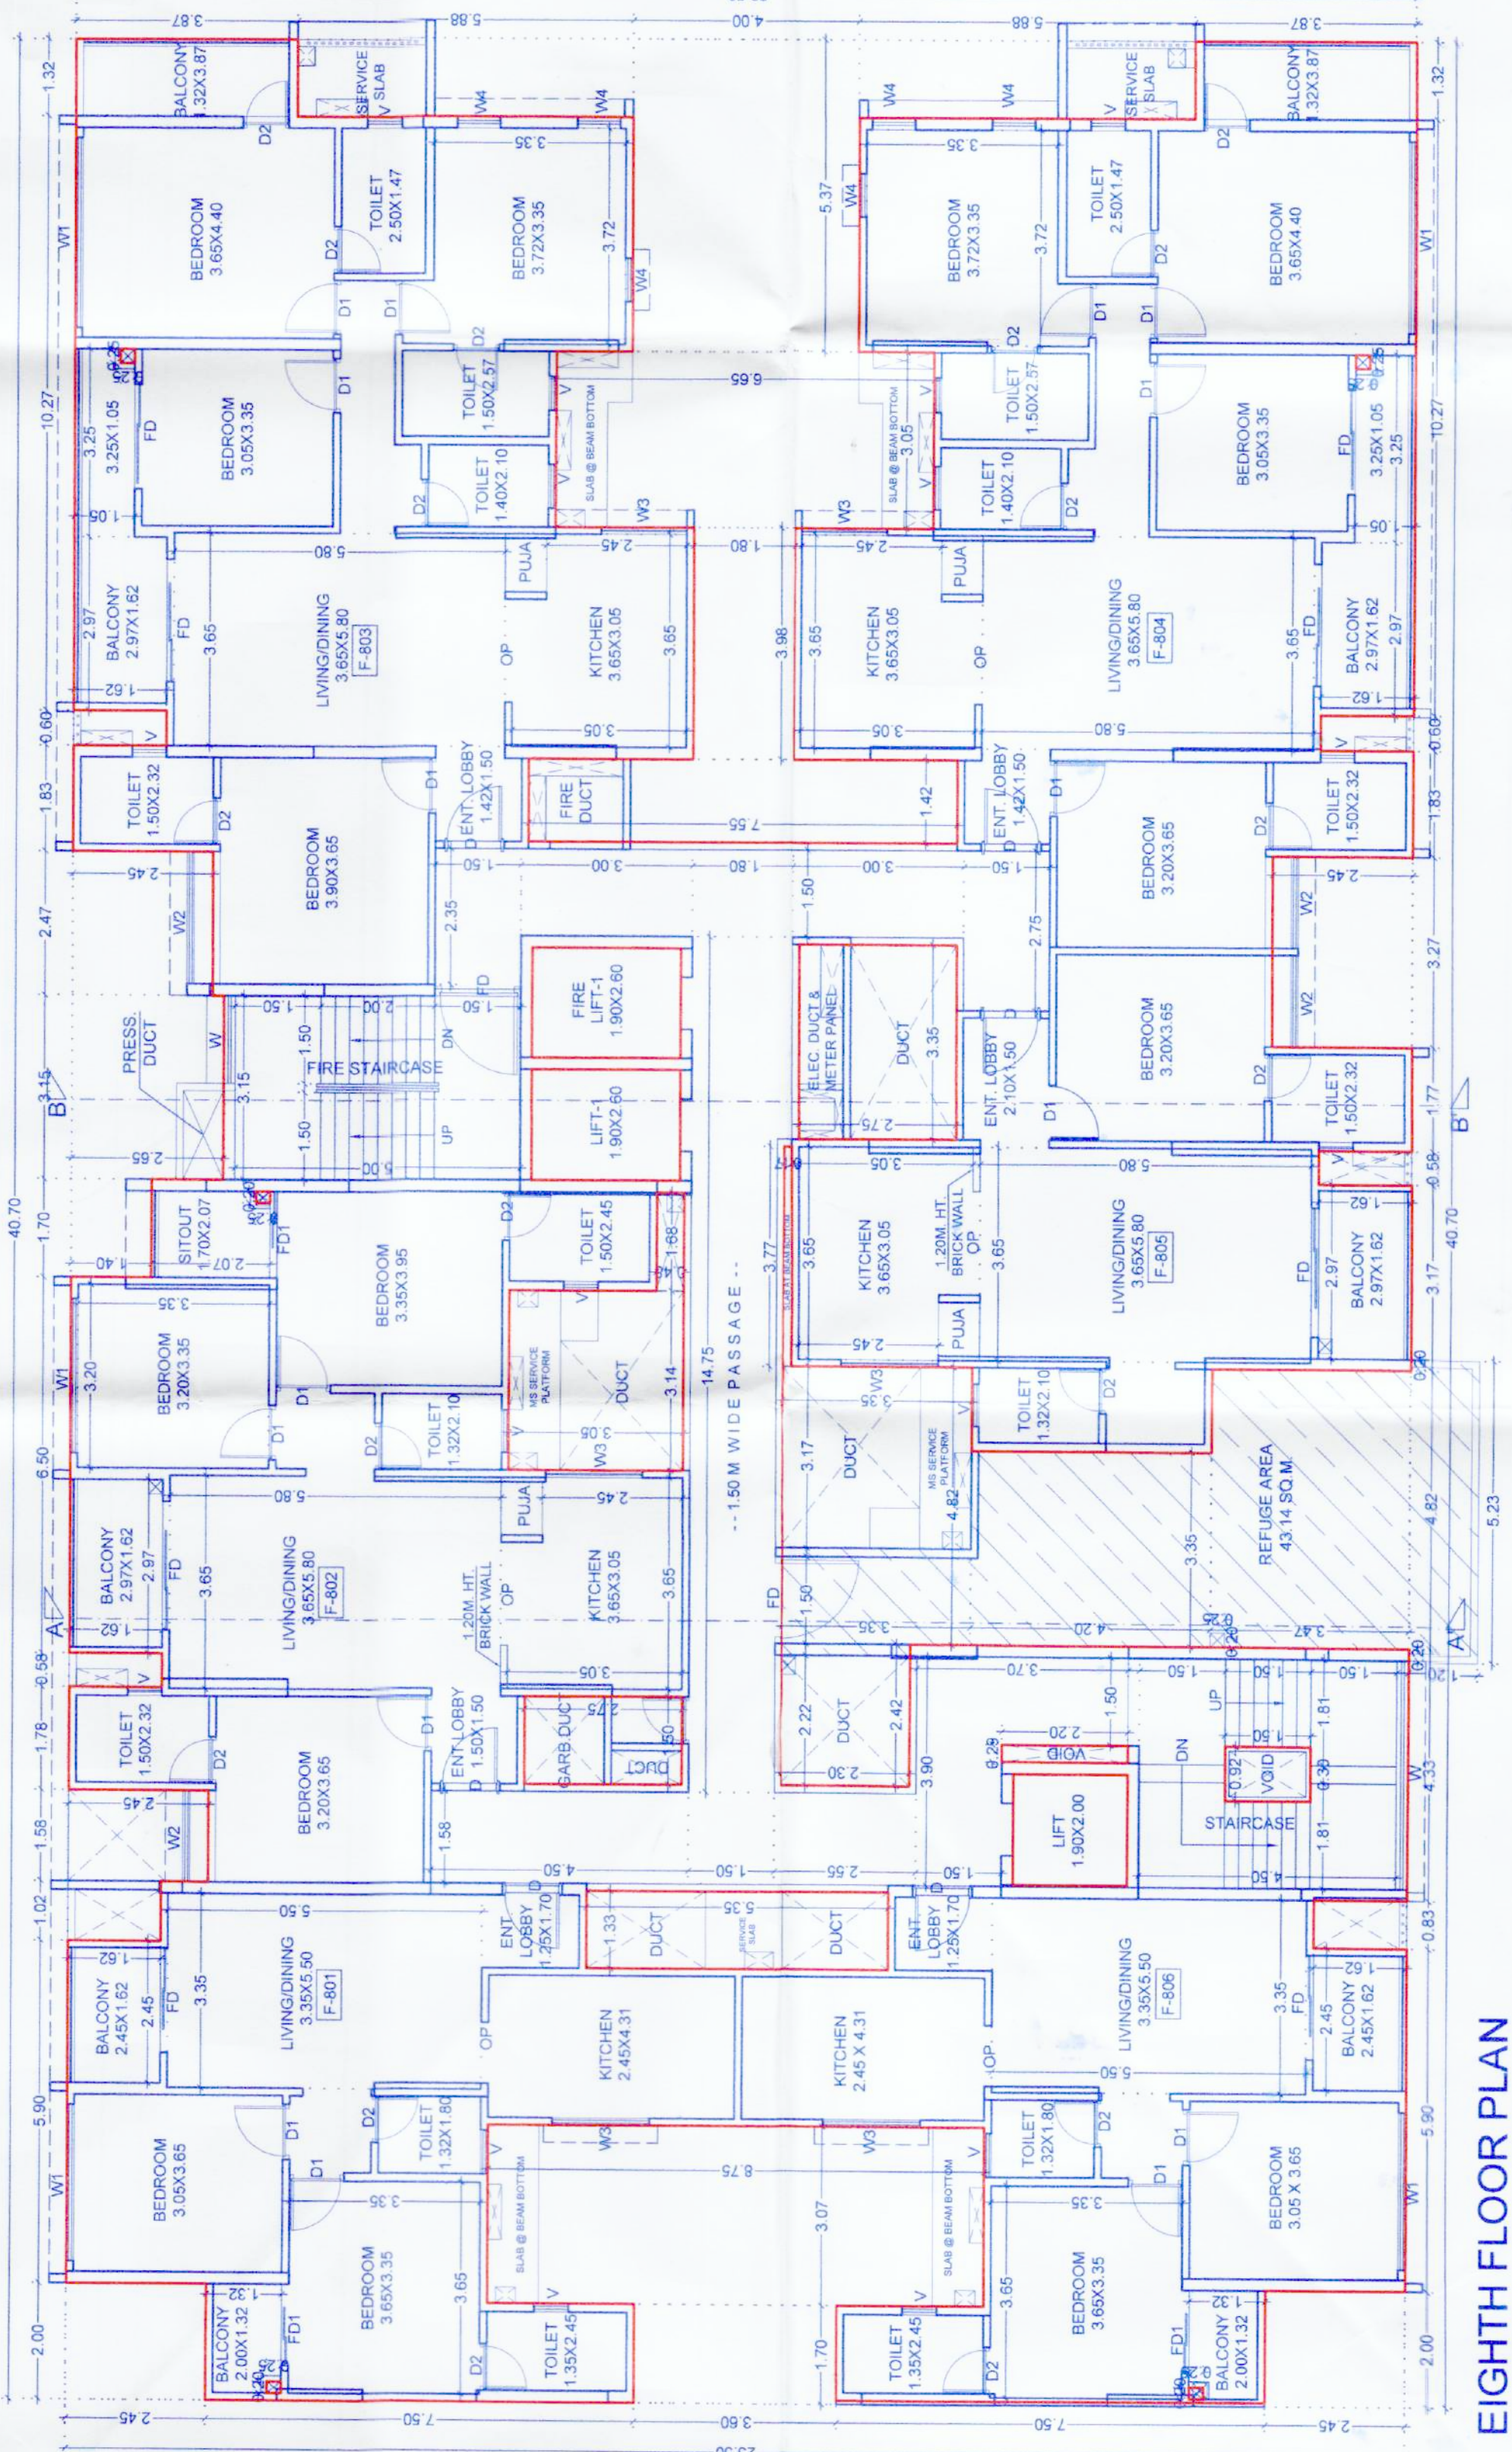

EIGHTH FLOOR PLAN

DESCRIPTION OF PROPOSAL:
PROPOSED RESIDENTIAL & COMMERCIAL SCHEME AT
SURVEY NO. - 84/1A/2A/3A/3S/2 PLOT-1
The owner of the site is Mr. Sanjay Harshet Murchandani, who is a resident of the site and is a partner in the firm of M/s. Sanjay Harshet Murchandani & Co. Pvt. Ltd. The site is situated in the area of Pimpri, Pune-18. The site is surrounded by the following roads: 1. Pimpri Road (North) 2. Pimpri Road (South) 3. Pimpri Road (East) 4. Pimpri Road (West) 

Sanjay Harshet Murchandani
Partner
M/s. Sanjay Harshet Murchandani & Co. Pvt. Ltd.
Pimpri, Pune-18

Scale: 1:100
Date: 13/11/2024
Sheet No: 13 NOV, 2024
Inward No: F-1304 & 1504
Key No: SHEET NO.

Sanjay Harshet Murchandani
Partner
M/s. Sanjay Harshet Murchandani & Co. Pvt. Ltd.
Pimpri, Pune-18

Sanjay Harshet Murchandani
Partner
M/s. Sanjay Harshet Murchandani & Co. Pvt. Ltd.
Pimpri, Pune-18