


STAMP OF APPROVAL

Sanctioned No. 027 (affixed) 9/6/23
Subject to conditions mentioned in the
Office Order No.
given dated 27/11/2023

Project
Date: 25/11/2023

Executive Engineer
Building Permission and Unauthorised Building
Construction Control Department
Pune Corporation
Phone: 411 016

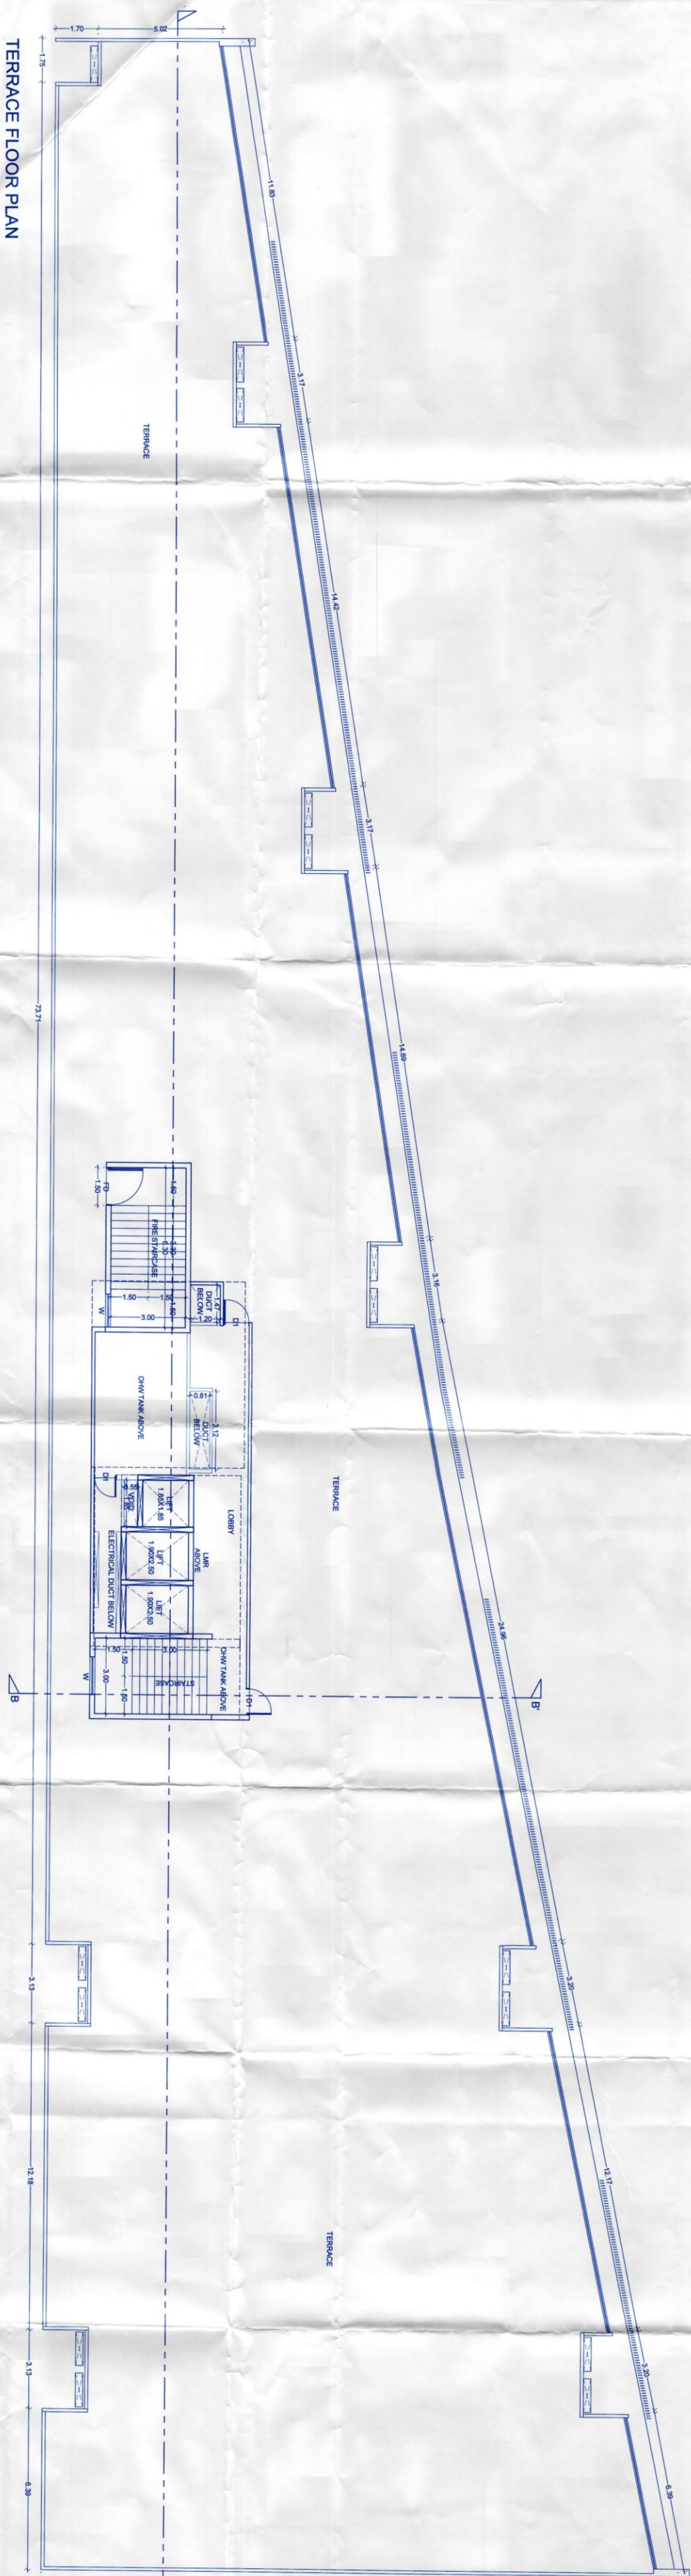

TERRACE FLOOR PLAN

DESCRIPTION OF WORKS

PROPOSED COMMERCIAL SCHEME AT SURVEY NO. 582 (P)
TATVA WADE, PUNE.

Sanctioned No. 027 (affixed) 9/6/23
Subject to conditions mentioned in the
Office Order No.
given dated 27/11/2023

M/S. RAJIV LAKSHMI ENTERPRISES (P) LTD.
MR. SANJAY LAKSHMI (P) LTD.

INWARD NO.	DATE	02 June 2023	Scale	1:100
SHEET NO.	DATE	02/06/2023	AKASHI	SHEKHAR