

STAMP OF APPROVAL

- 1) Sanctioned no./BP/Pimpale Saudagar/16/2020 Even dated:-18/11/2020
2) Sanctioned no./BP/Pimpale Saudagar/40/2021 Even dated:-14/10/2021
3) Sanctioned no./BP/Pimpale Saudagar/15/2023 Even dated:-11/04/2023
4) Sanctioned no./BP/Pimpale Saudagar/35/2023 Even dated:-03/10/2023


Sanctioned No. B.P./Pimple Saudagar/35/2023
Subject to conditions mentioned in the
Office Order No.
even dated 14/10/2024
Pimpri
Date: 14/10/2024

Building Permission and Unauthorised Building
Construction Control Department
Pimpri Chinchwad Municipal Corporation
Pimpri-411 018.




City Engineer
Building Permission Dept
PCMC, Pimpri Pune-18


TERRACE FLOOR AREA KEY PLAN

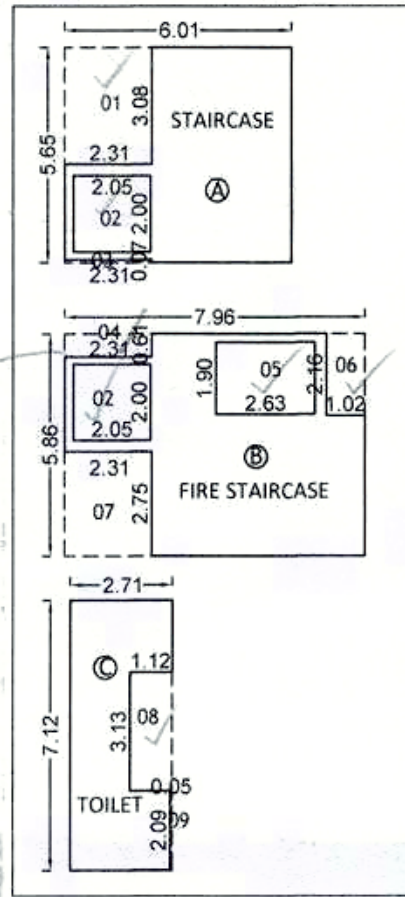

AREA STATEMENT OF TERRACE FLOOR									
A	=	06.01	X	05.65	X	01	=	33.957	Sq.m.
B	=	07.96	X	05.86	X	01	=	46.646	Sq.m.
C	=	02.71	X	07.12	X	01	=	19.295	Sq.m.
TOTAL									99.90
DEDUCTION									
D1	=	02.31	X	03.08	X	01	=	7.115	Sq.m.
D2	=	02.05	X	02.00	X	02	=	8.200	Sq.m.
D3	=	02.31	X	00.07	X	01	=	0.162	Sq.m.
D4	=	02.31	X	00.61	X	01	=	1.409	Sq.m.
D5	=	02.63	X	01.90	X	01	=	4.997	Sq.m.
D6	=	01.02	X	02.16	X	01	=	2.203	Sq.m.
D7	=	02.31	X	02.75	X	01	=	6.353	Sq.m.
D8	=	01.12	X	03.13	X	01	=	3.506	Sq.m.
D9	=	00.05	X	02.09	X	01	=	0.105	Sq.m.
TOTAL									34.05
TOTAL AREA									65.85

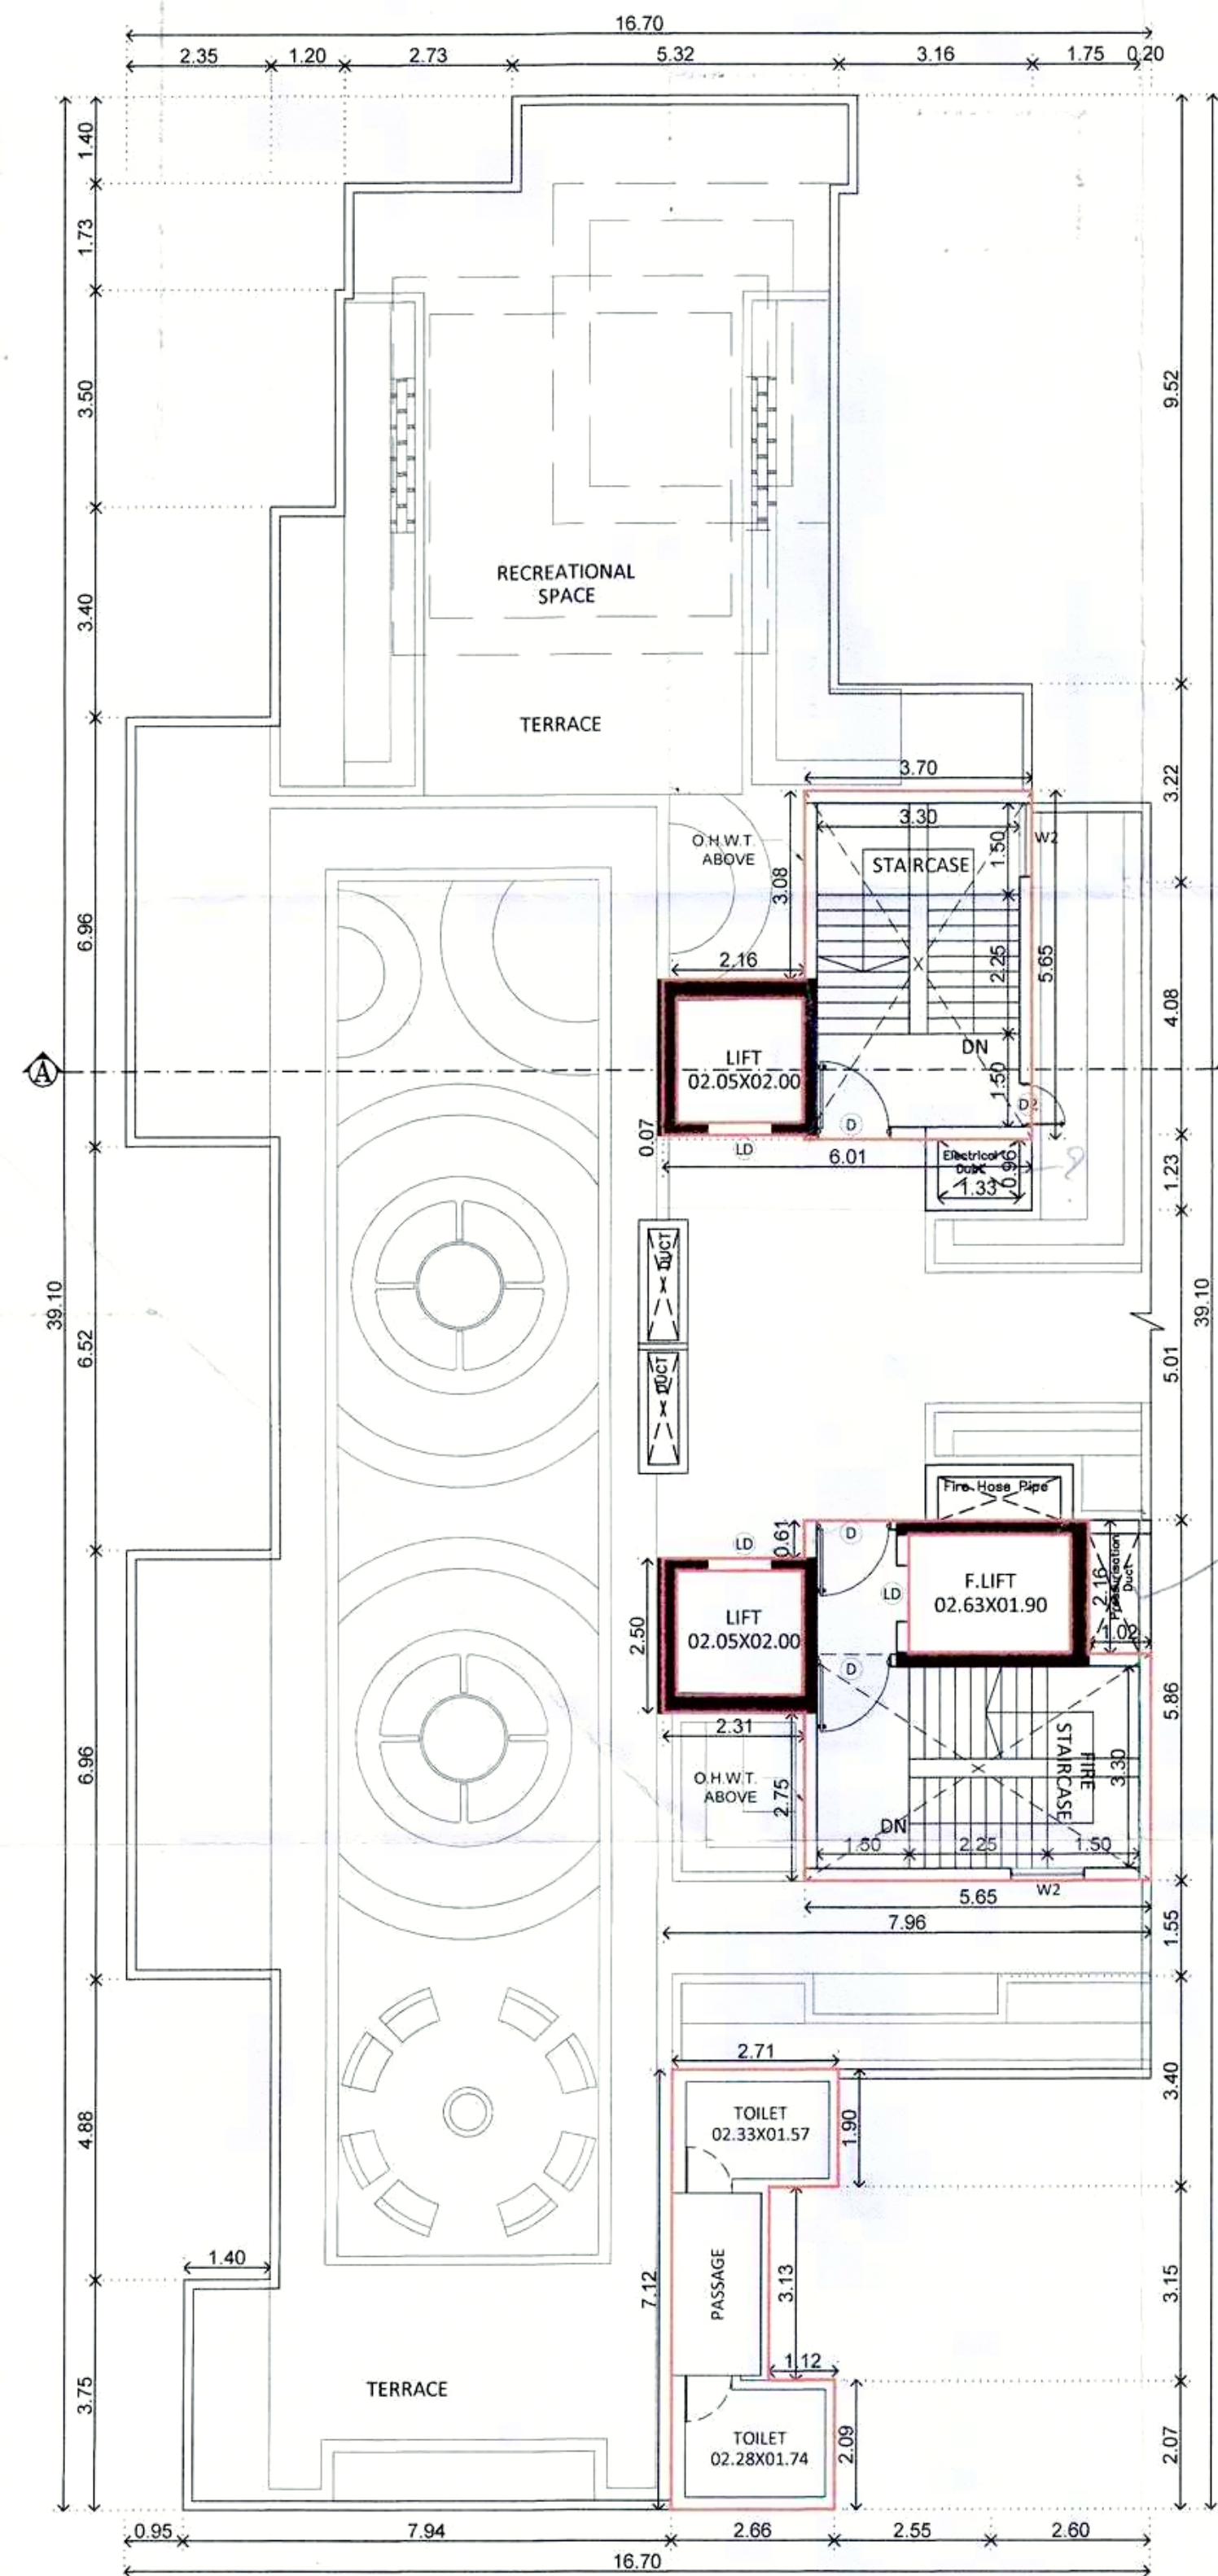

TERRACE FLOOR PLAN

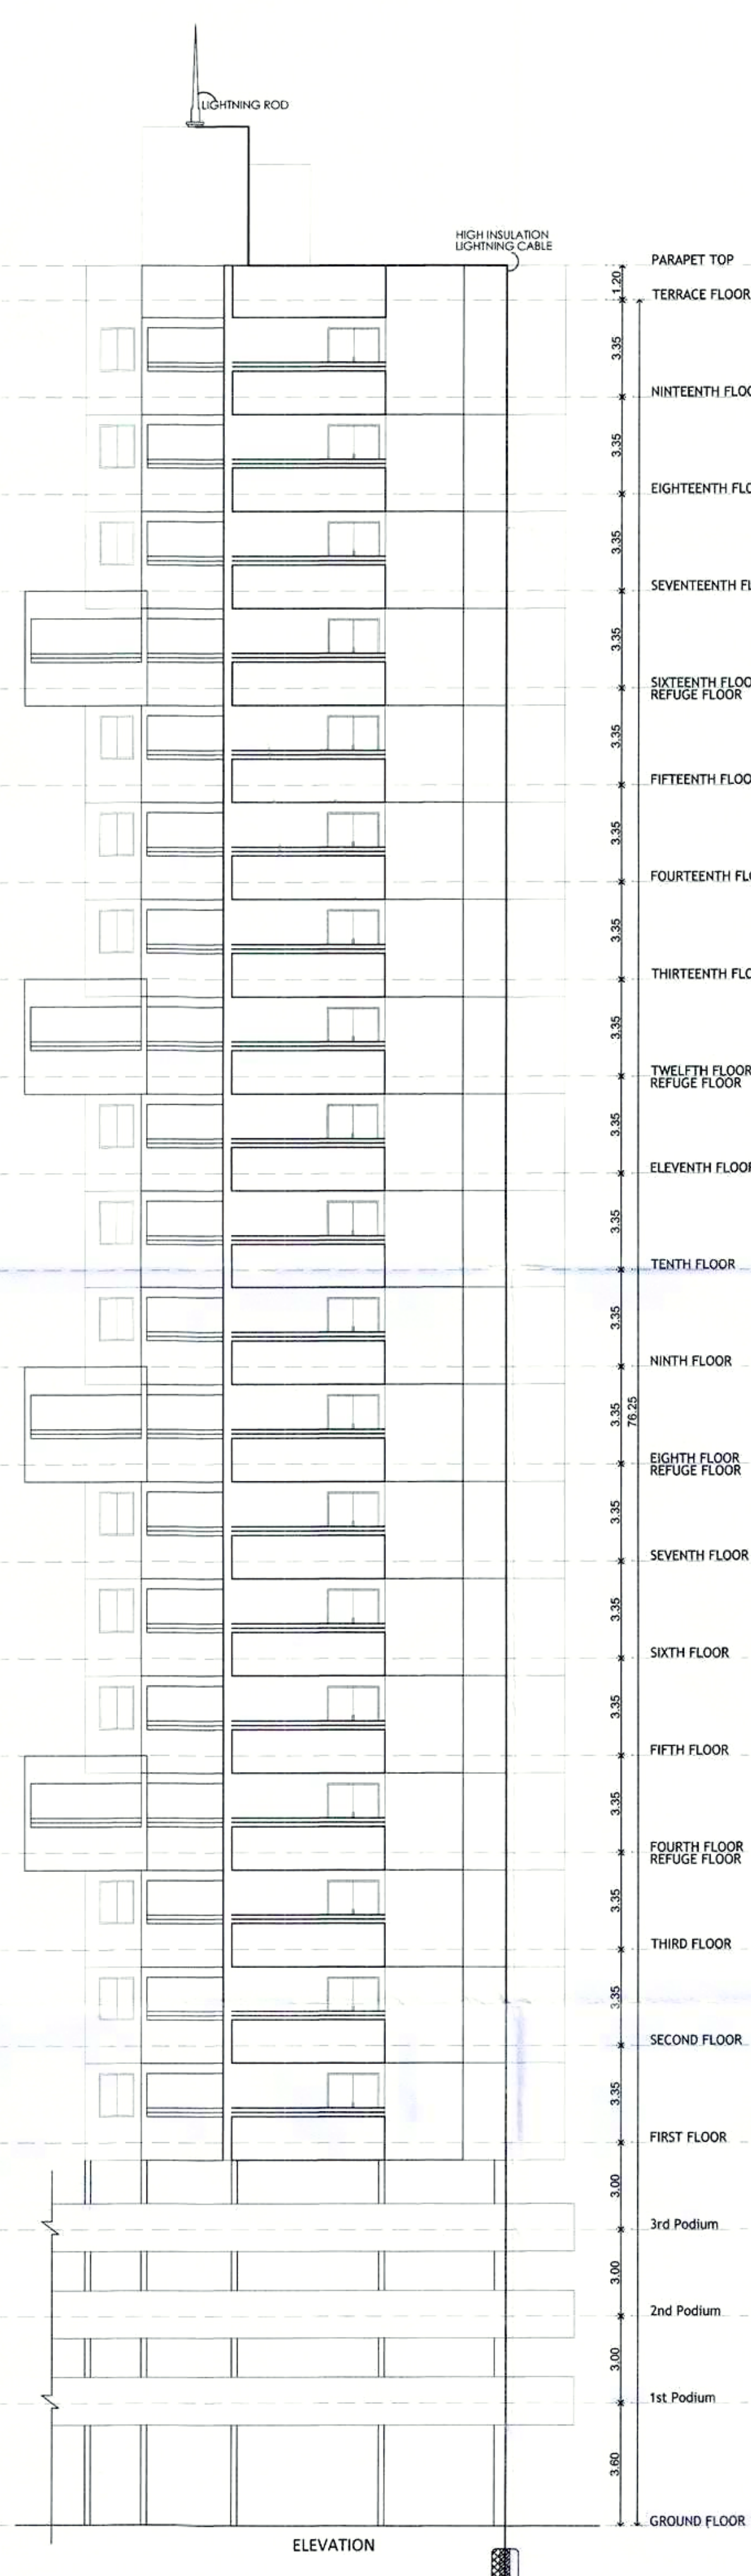

ELEVATION



SECTION-AA

H. OWNER'S /DEVELOPER NAME AND SIGNATURE :-

- 1) M/s. Govind Raviraj Developers LLP. Through its partner
Mr. Ravindra Naupatyal Sakia, Mr. Abhinandan Ravindra Sakia
Through its POAH Mr. Ambadas Patilaba Khade.
2) M/s. Govind Raviraj Developers LLP. Through its partner
Mr. Bharat Sitaram Kate & Mr. Shatrughan Sitaram Kate.

Owner's SIGN.

I. PROJECT :- RESIDENTIAL & COMMERCIAL

Village :- Pimple Saudagar, Tal :- Haveli
S.No :- 119 C.T.S.No :- 1212(P),
H.No :- 2A, P.No :- ,
Discrepancy :- REGULAR TRACK

Mahendra Thakur
CA/2004/14199
Office No.3 & 4, Ground Floor,
MSR Capital Building,
Samrat Chowk Pimpri Court Road,
Morewadi, Pimpri-Chinchwad,
Maharashtra-411018
Email :- info@darsh.in

ARCHITECT'S SIGN.

SCALE	FILE NO.	DRAWN BY	CHECKED BY
N.T.S.	140/A	ANANT	MAHENDRA
KEY NO.	DATE		
INWARD NO.	PPS/PR855/0008/20		

This is a system generated drawing as per the soft copy submitted by the Architect/ License Engineer