

STAMP OF APPROVAL

- 1) Sanctioned no./BP/Pimpale Saudagar/16/2020 Even dated:-18/11/2020
2) Sanctioned no./BP/Pimpale Saudagar/40/2021 Even dated:-14/10/2021
3) Sanctioned no./BP/Pimpale Saudagar/15/2023 Even dated:-11/04/2023
4) Sanctioned no./BP/Pimpale Saudagar/35/2023 Even dated:-03/10/2023
5) Sanctioned no./BP/Pimpale Saudagar/32/2024 Even dated:-14/10/2024

Sanctioned No. B.P./Pimpale Saudagar/03/2025

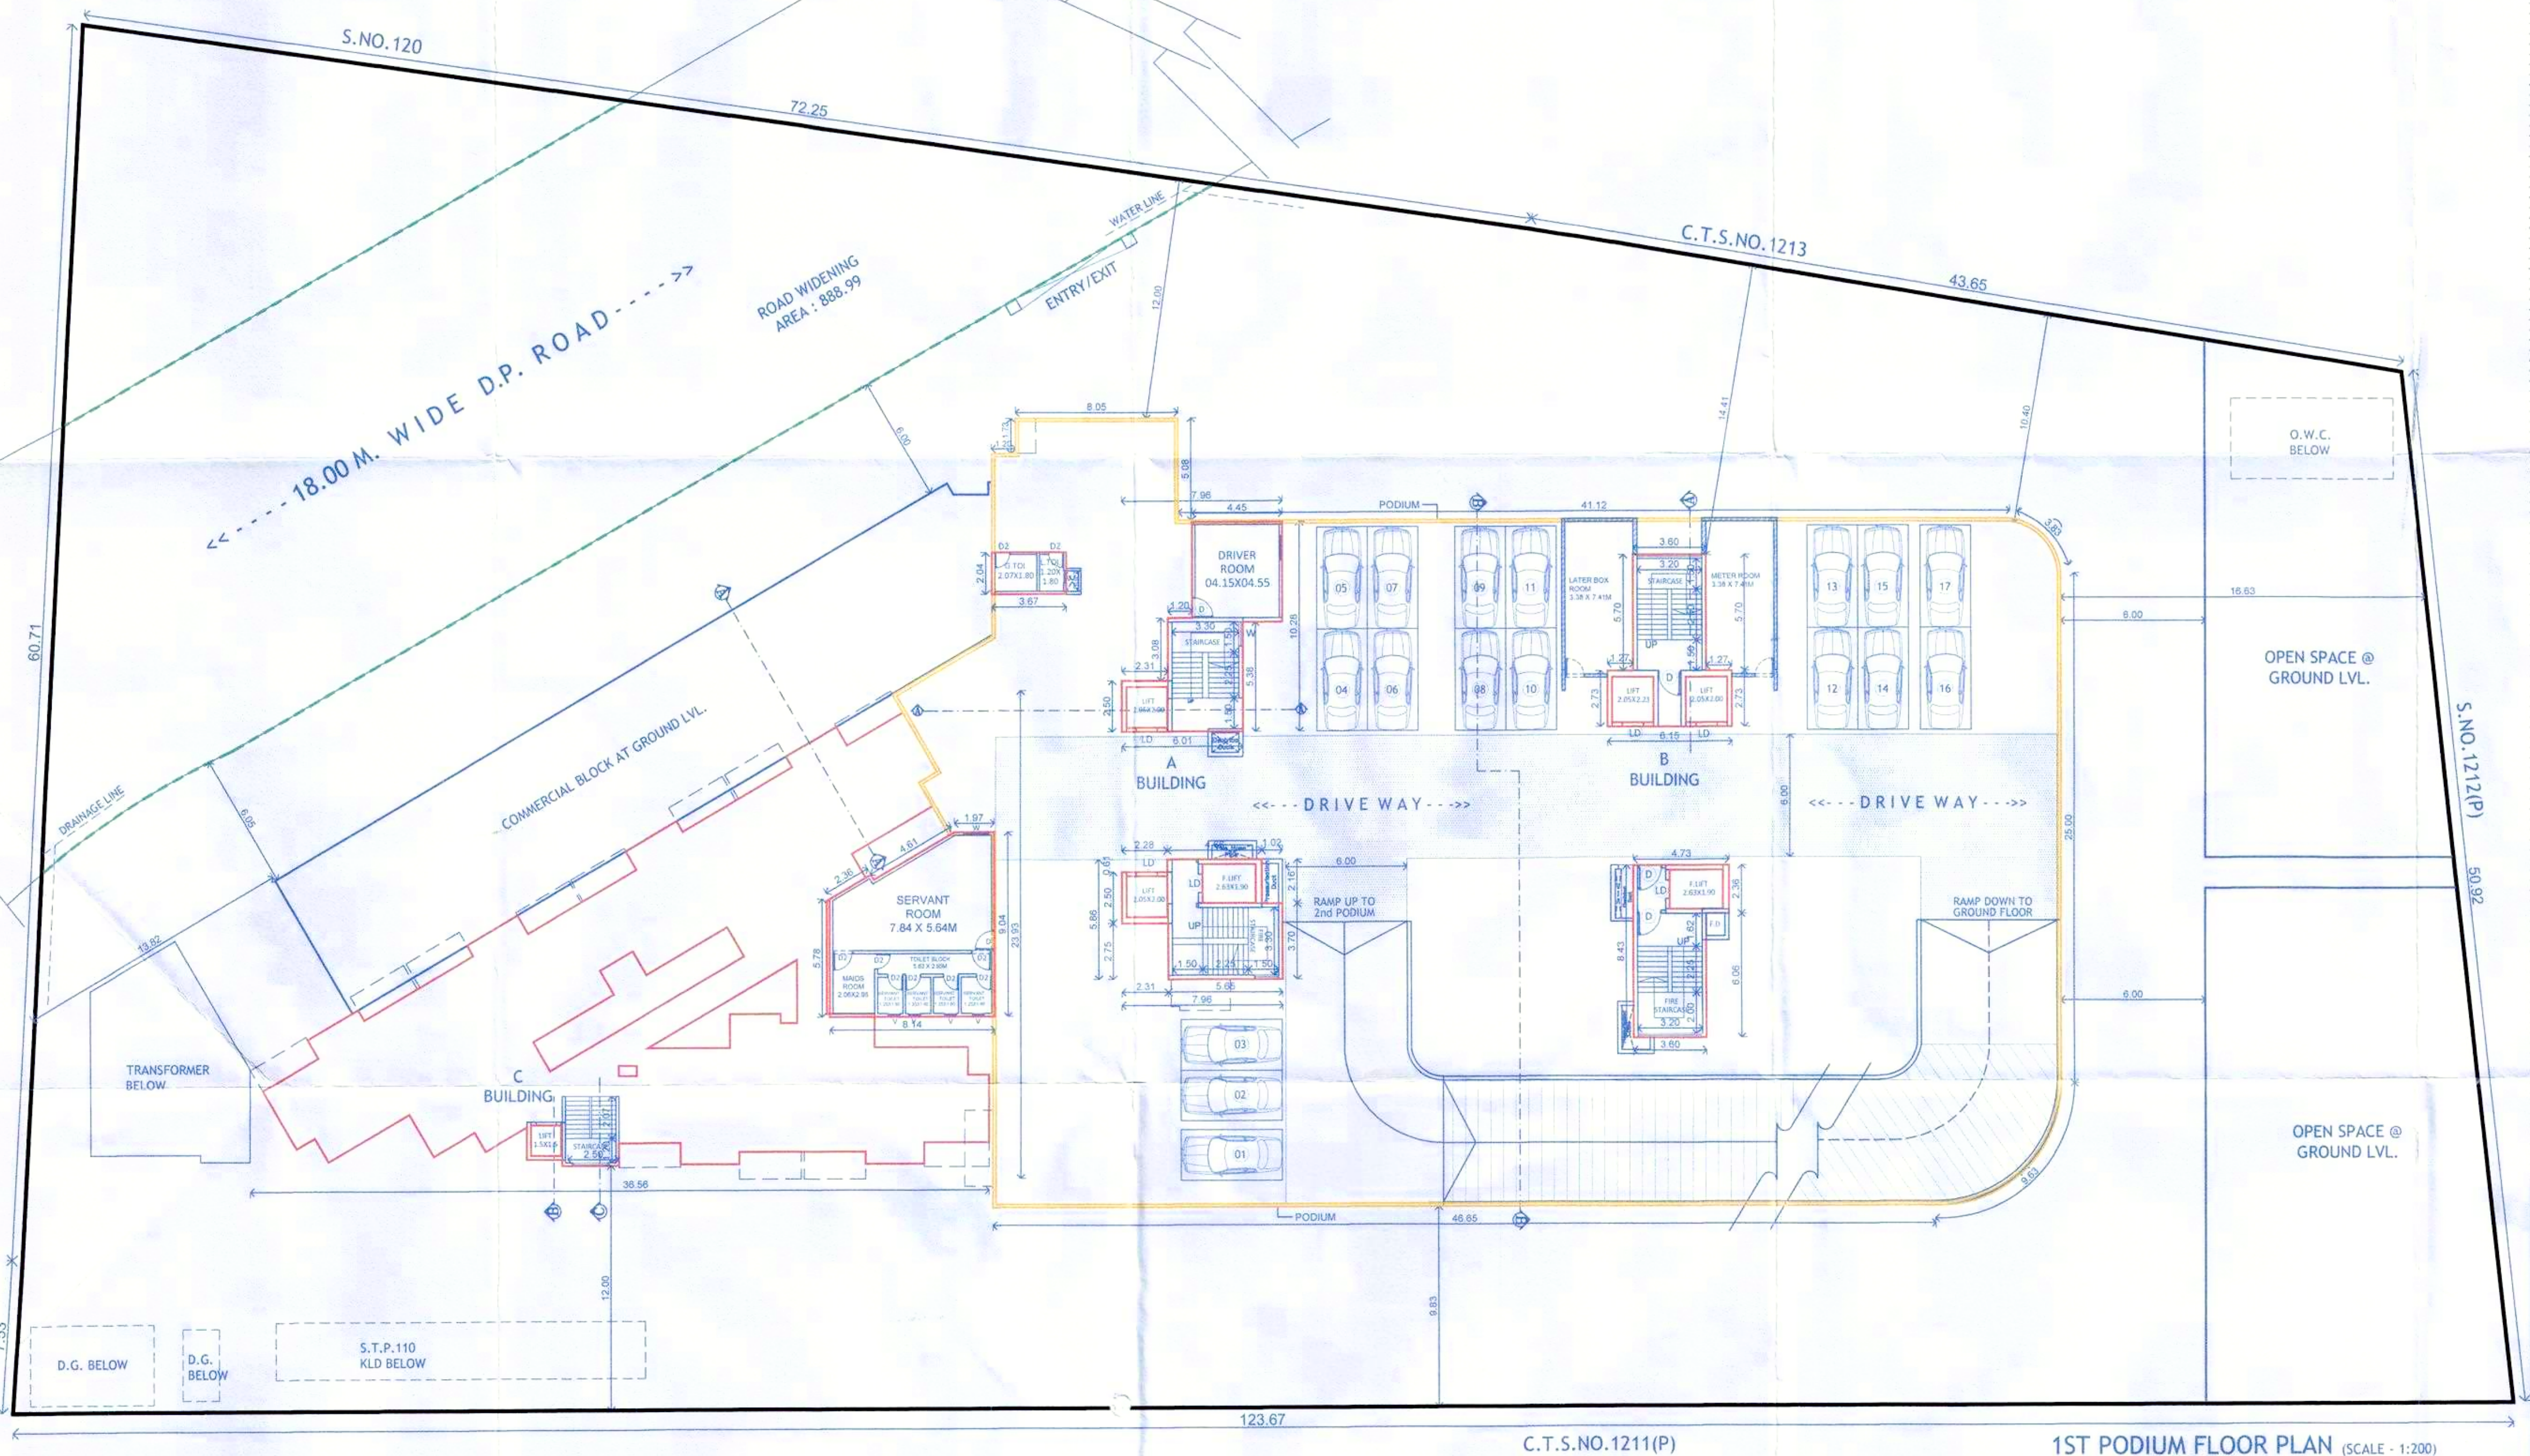
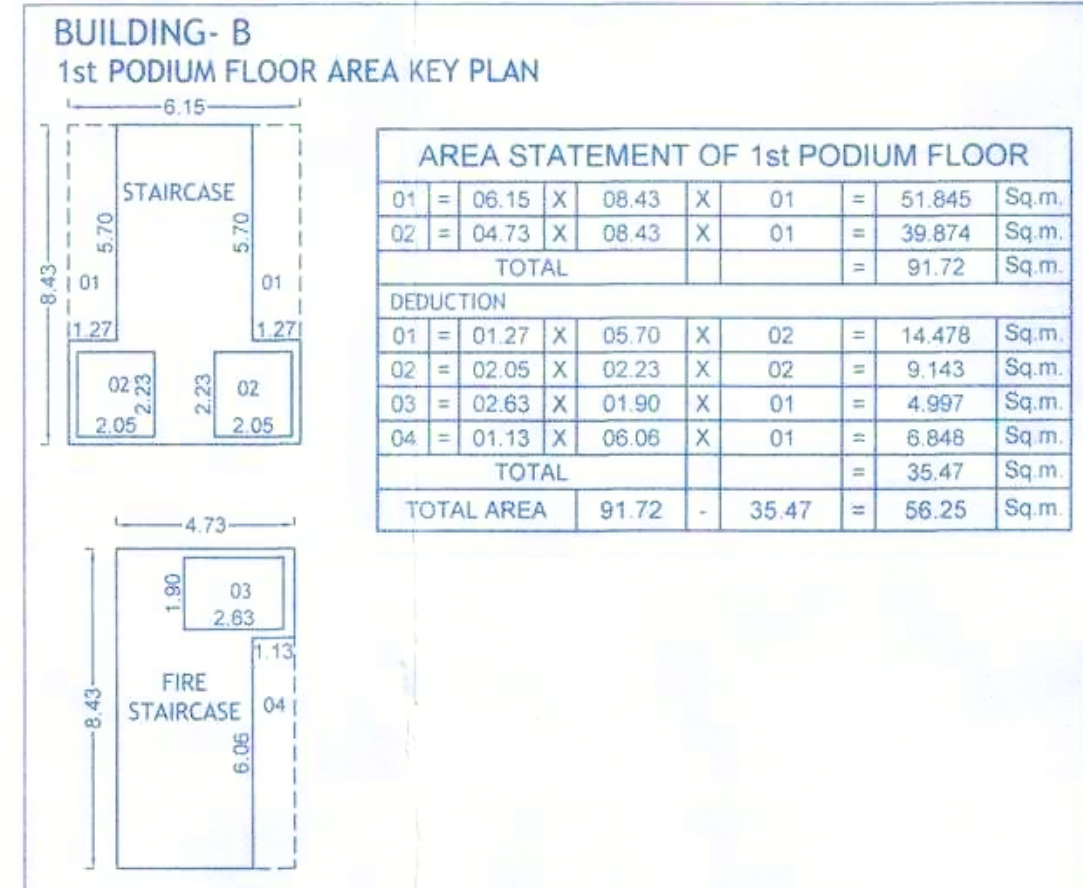
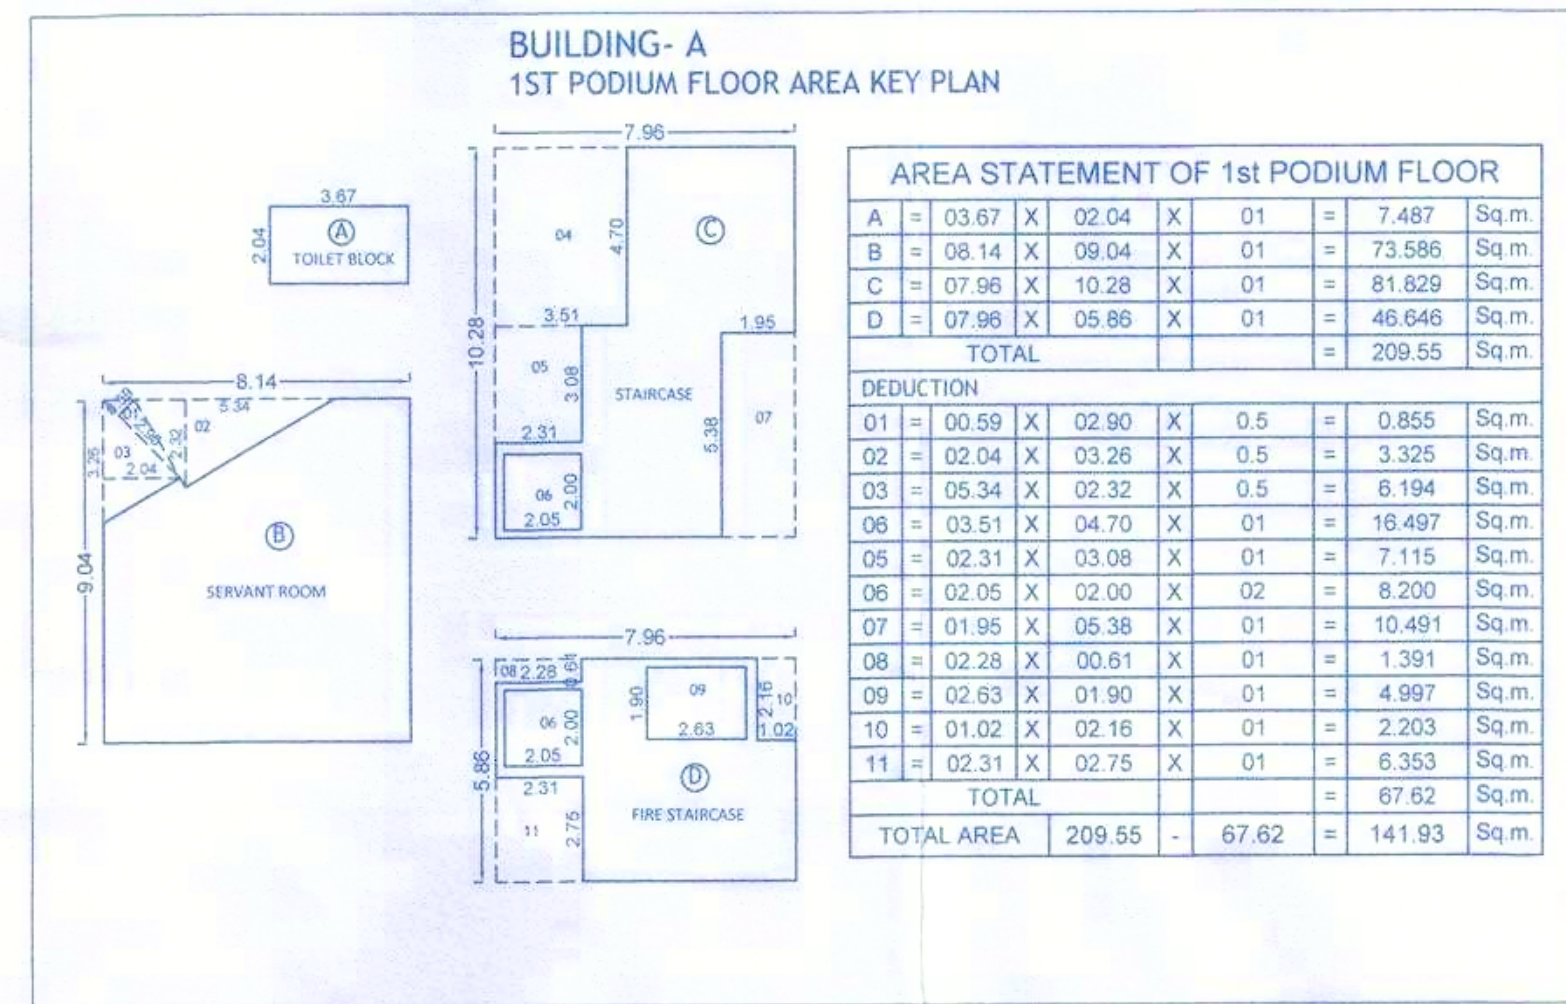
Subject to conditions mentioned in the

Office Order No.

aven dated 18/02/2025

Pimpri

Date : 18/02/2025

O. C. Signed by
City EngineerBuilding Permission Dept.
PCMC., Pimpri, Pune-18

1ST PODIUM FLOOR PLAN (SCALE : 1:200)

H. OWNER'S /DEVELOPER NAME AND SIGNATURE :-

- 1) M/s. Govind Raviraj Developers LLP, Through its partner
Mr. Ravindra Hauptal Sakla, Mr. Abhinandan Ravindra Sakla
Through its POAH Mr. Ambadas Patilbha Khade.
2) M/s. Govind Raviraj Developers LLP, Through its partner
Mr. Bharat Sitaram Kate & Mr. Shatrughan Sitaram Kate.

Owner's SIGN.

I. PROJECT :- RESIDENTIAL & COMMERCIAL

Village :- Pimpale Saudagar,,Tal :-Haveli

S.No :- 119 C.T.S.No :- 1212(P).

H.No :- 2A, P.No :-

Discrepancy :- REGULAR TRACK



Mahendra Thakur
CA/2004/14160
Office No. 3 & 4, Ground Floor,
NSR Capital Building,
Samrat Chawak Pimpri Court Road,
Morewadi, Pimpri-Chinchwad,
Maharashtra - 411018
Email :- info@mahendra.thakur

ARCHITECT'S SIGN.

SCALE	FILE NO.	DRAWN BY	CHECKED BY
1:100	140/1	ANANT	MAHENDRA
KEY NO.	DATE		
INWARD NO. : PPS/PRB55/0008/20	30.01.2025		

This is a system generated drawing as per the soft copy submitted by the Architect/ License Engineer