

BUILDING: A,B,C

08/15


1) Sanctioned no./BP/Pimpale Saudagar/16/2020 Even dated:-18/11/2020
2) Sanctioned no./BP/Pimpale Saudagar/40/2021 Even dated:-14/10/2021
3) Sanctioned no./BP/Pimpale Saudagar/15/2023 Even dated:-11/04/2023
4) Sanctioned no./BP/Pimpale Saudagar/35/2023 Even dated:-03/10/2023

Sanctioned No. B.P. Pimpale Saudagar/16/2020
Subject to conditions mentioned in the
Office Order No. 14/10/2024
Impri
Date: 14/10/2024


Building Permission for Unauthorised Building
Construction Control Department
Pimpri Chinchwad Municipal Corporation
Pimpri-411 018.

City Engineer
Building Permission Dept
PCMC, Pimpri, Pune-18

BUILDING- A
FIRST FLOOR AREA KEY PLAN

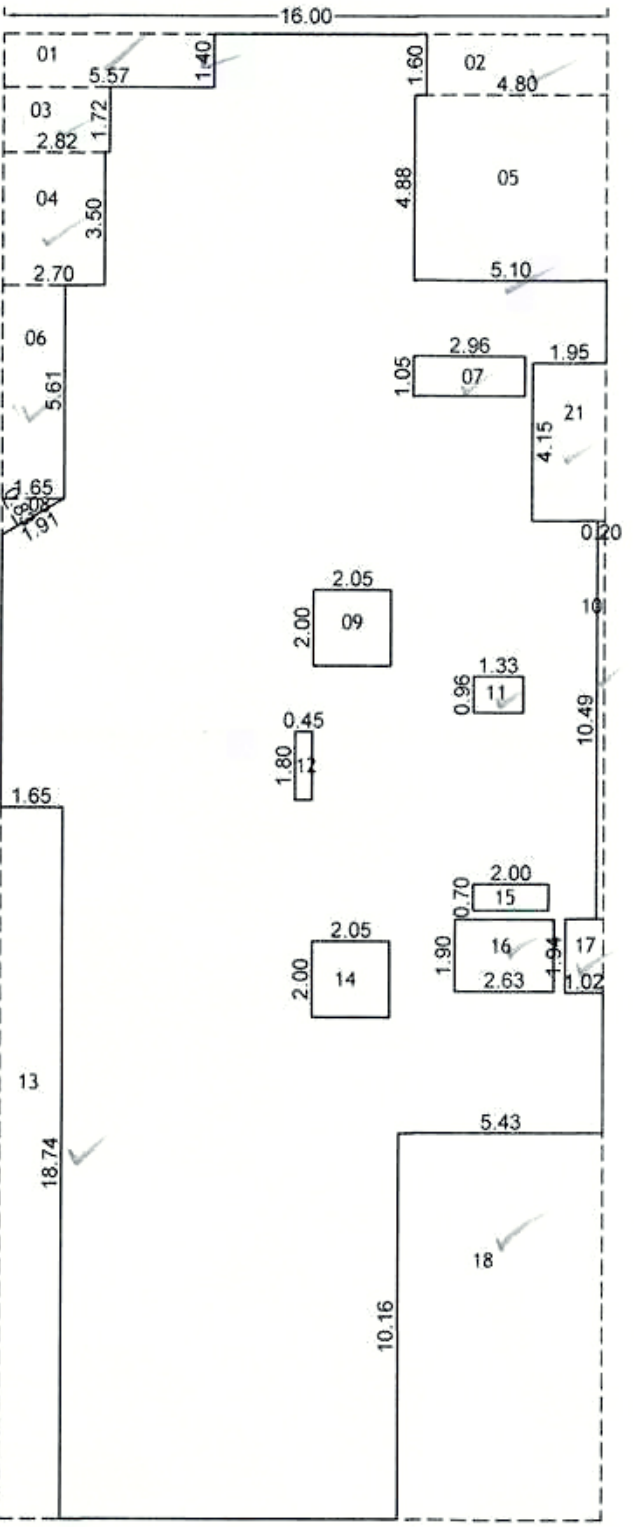

AREA STATEMENT OF FIRST FLOOR										
01	=	16.00	X	39.10	X	01	=	625.60	Sq.m	
TOTAL							=	625.60		
DEDUCTION										
01	=	05.57	X	01.40	X	01	=	7.798	Sq.m	
02	=	04.80	X	01.60	X	01	=	7.680	Sq.m	
03	=	02.82	X	01.72	X	01	=	4.850	Sq.m	
04	=	02.70	X	03.50	X	01	=	9.450	Sq.m	
05	=	05.10	X	04.88	X	01	=	24.888	Sq.m	
06	=	01.65	X	05.61	X	01	=	9.256	Sq.m	
07	=	02.96	X	01.05	X	01	=	3.108	Sq.m	
08	=	01.91	X	00.83	X	0.5	=	0.793	Sq.m	
09	=	02.05	X	02.00	X	01	=	4.100	Sq.m	
10	=	00.20	X	13.50	X	01	=	2.700	Sq.m	
11	=	01.33	X	00.96	X	01	=	1.277	Sq.m	
12	=	00.45	X	01.80	X	01	=	0.810	Sq.m	
13	=	01.65	X	18.74	X	01	=	30.921	Sq.m	
14	=	02.05	X	02.00	X	01	=	4.100	Sq.m	
15	=	02.00	X	00.70	X	01	=	1.400	Sq.m	
16	=	02.63	X	01.90	X	01	=	4.997	Sq.m	
17	=	01.02	X	01.94	X	01	=	1.979	Sq.m	
18	=	05.43	X	10.16	X	01	=	55.169	Sq.m	
19	=	01.95	X	04.15	X	01	=	8.093	Sq.m	
TOTAL							=	183.37		
TOTAL AREA					625.60	-	183.37	=	442.23	Sq.m

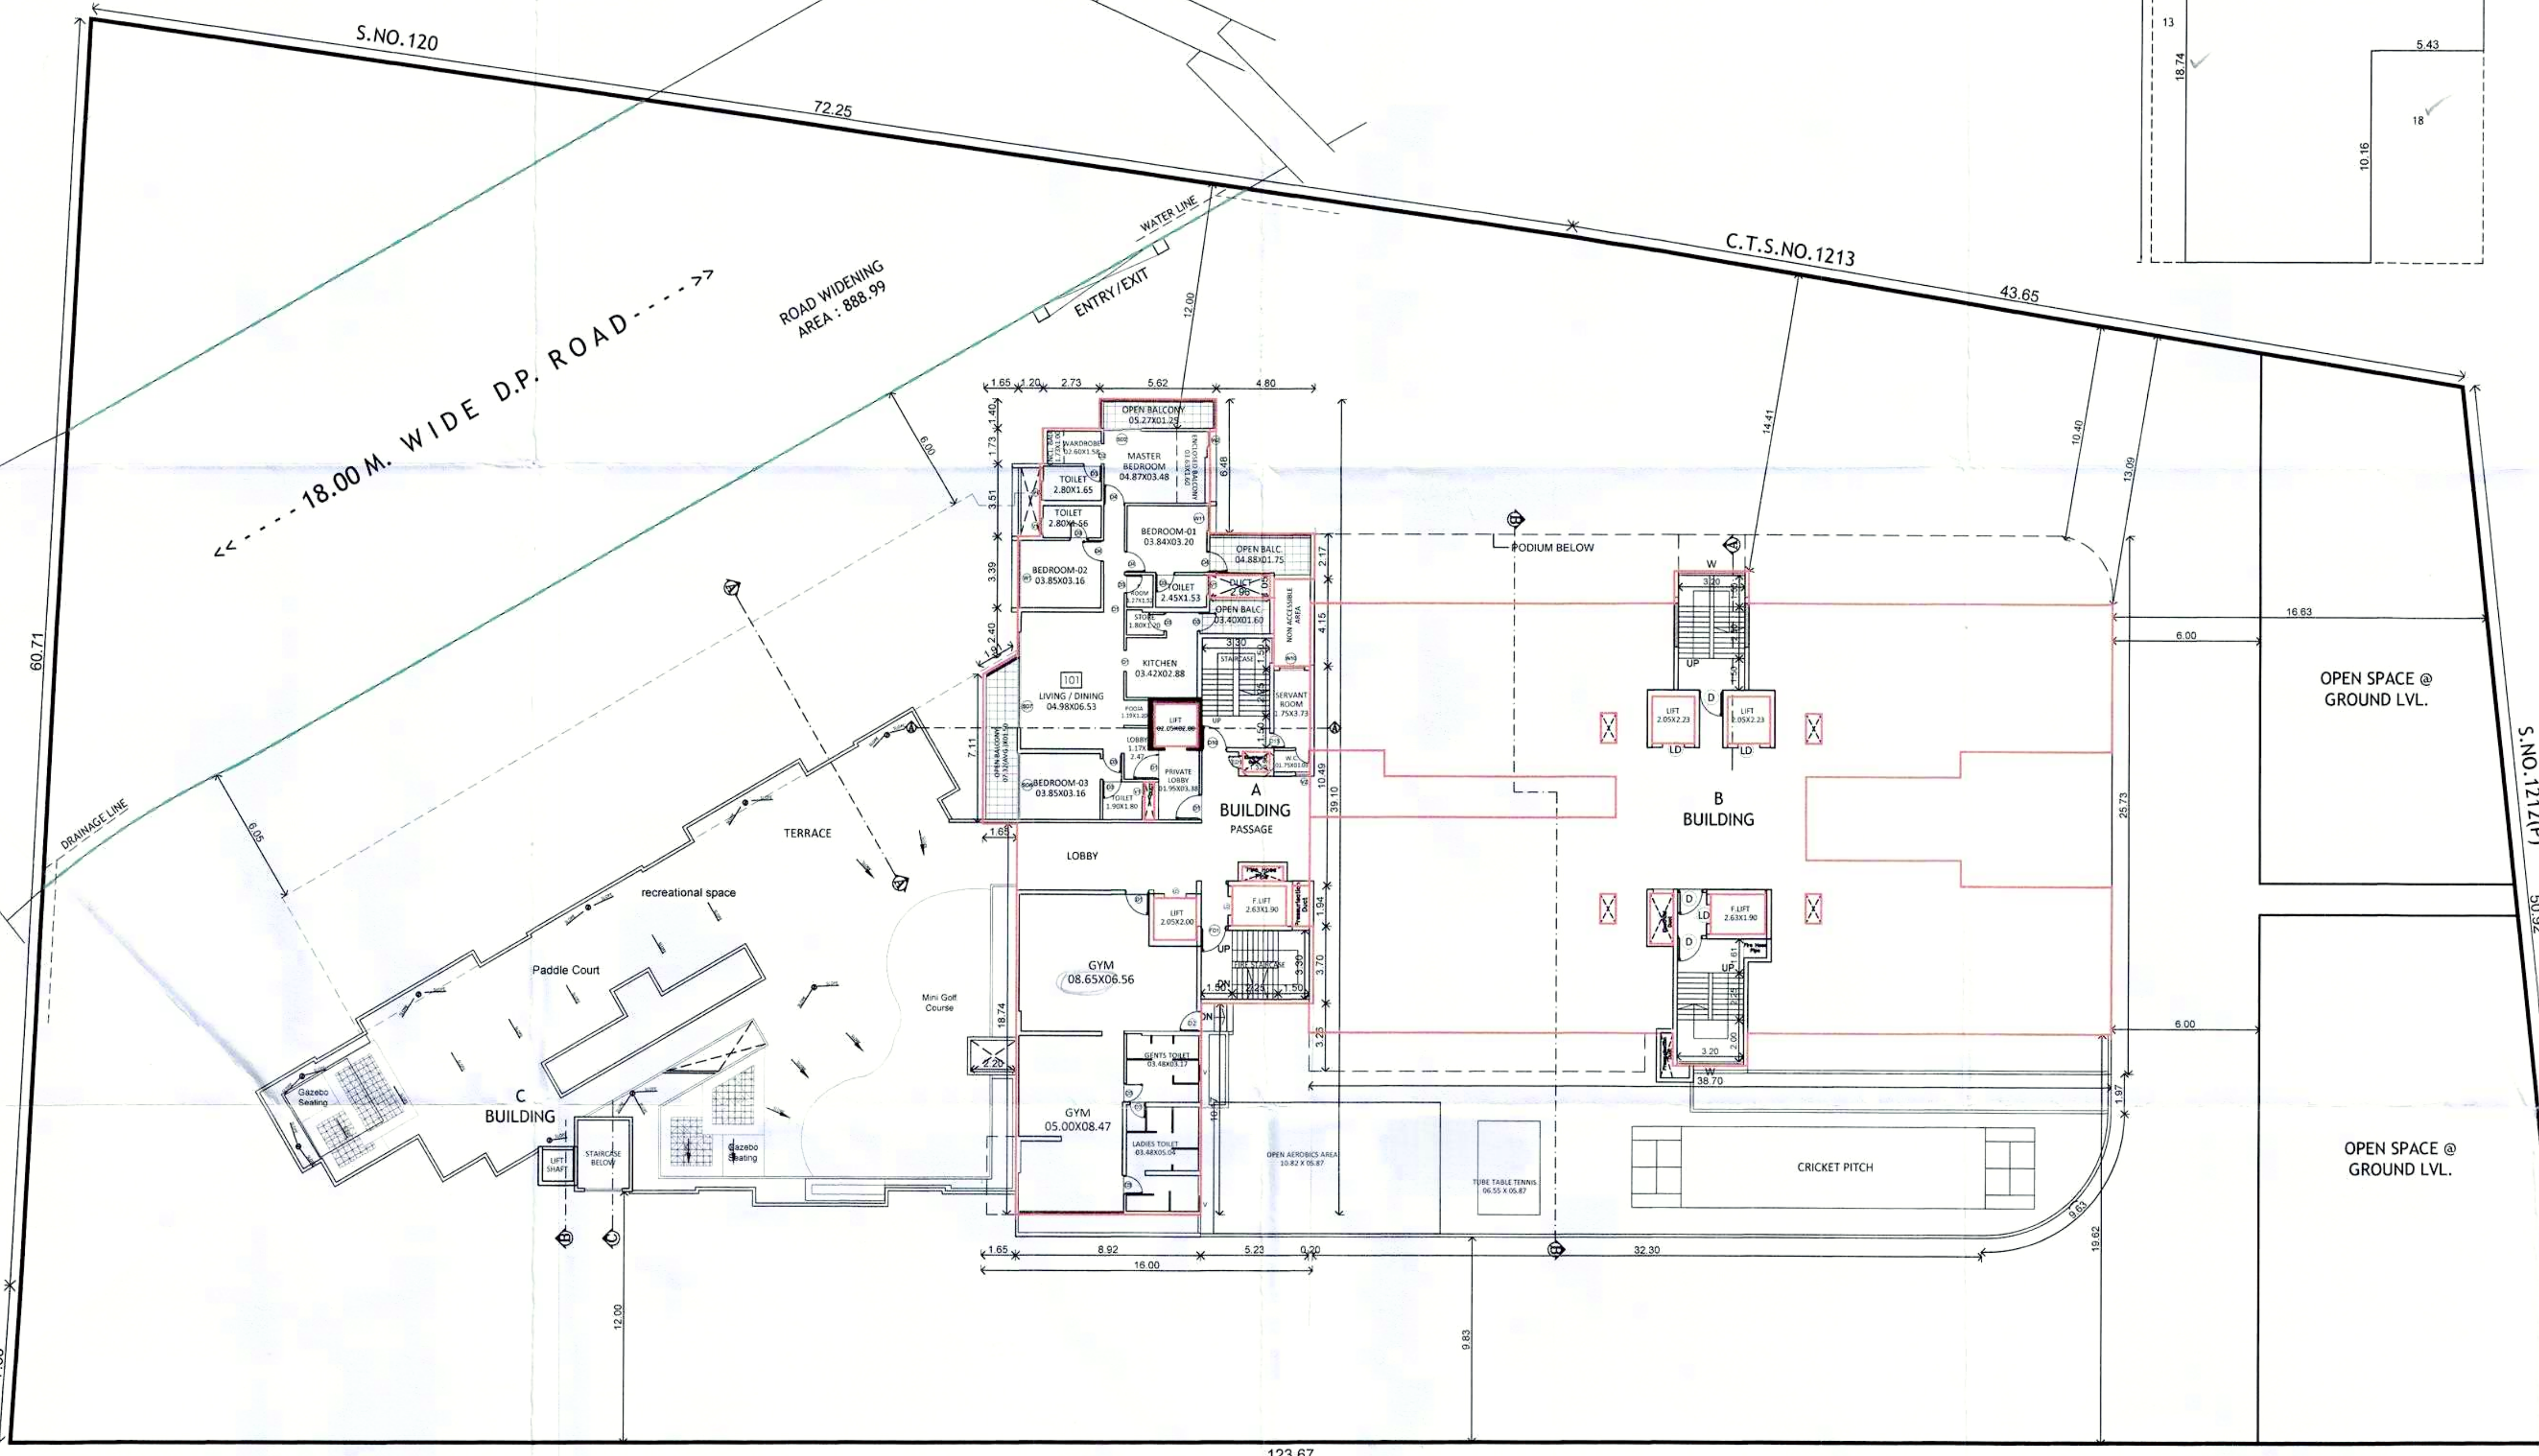

C.T.S.NO.1211(P)

FIRST FLOOR PLAN
(BUILDING- A)
TERRACE FLOOR PLAN
(BUILDING- C) (SCALE : 1:200)

H. OWNER'S /DEVELOPER NAME AND SIGNATURE :-

1) M/s. Govind Raviraj Developers LLP, Through its partner
Mr. Ravindra Naupatal Sakla, Mr. Abhinandan Ravindra Sakla
Through its POAH Mr. Ambadas Patilaba Khade.
2) M/s. Govind Raviraj Developers LLP, Through its partner
Mr. Bharat Sitaram Kate & Mr. Shatrughan Sitaram Kate.

Owner's SIGN.

I. PROJECT :- RESIDENTIAL & COMMERCIAL

Village :- Pimpale Saudagar,,Tal :-Haveli
S.No :- 119 C.T.S.No :- 1212(P),
H.No :- 2A, P.No :- ,
Discrepation :- REGULAR TRACK

Mahendra Thakur
CA/2004/245169
Office No.3 & 4, Ground Floor,
MSR Capital Building,
Samrat Chowk Pimpri Court Road,
Maharashtra- 411018
Email :- info@dsarch.in

ARCHITECT'S SIGN.

SCALE	FILE NO.	DRAWN BY	CHECKED BY
1:100	140/A	ANANT	MAHENDRA
KEY NO.	DATE	23.09.2024	
INWARD NO.	PPS/PR855/0008/20		

This is a system generated drawing as per the soft copy submitted by the Architect/ License Engineer