


BUILDING NO. A
STAMP OF APPROVAL


Sanctioned No. B.P./Moshi/08/2024
Subject to conditions mentioned in the
Office Order No.
even dated 14/01/2024
Pimpri
Date : 14/01/2024

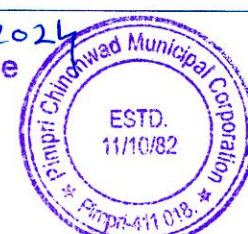

Executive Engineer
Building Permission and Unauthorised Building
Construction Control Department
Pimpri Chinchwad Municipal Corporation
Pimpri-411 018


City Engineer
Building Permission Dept.
PCHC, Pimpri, Pune-15

PREVIOUS SANCTION NO.:BP/MOSHI/50/2019 DATE :- 16/09/2019
PREVIOUS SANCTION NO.:BP/MOSHI/46/2021 DATE :- 24/08/2021
PREVIOUS SANCTION NO.:BP/MOSHI/37/2022 DATE :- 31/03/2022

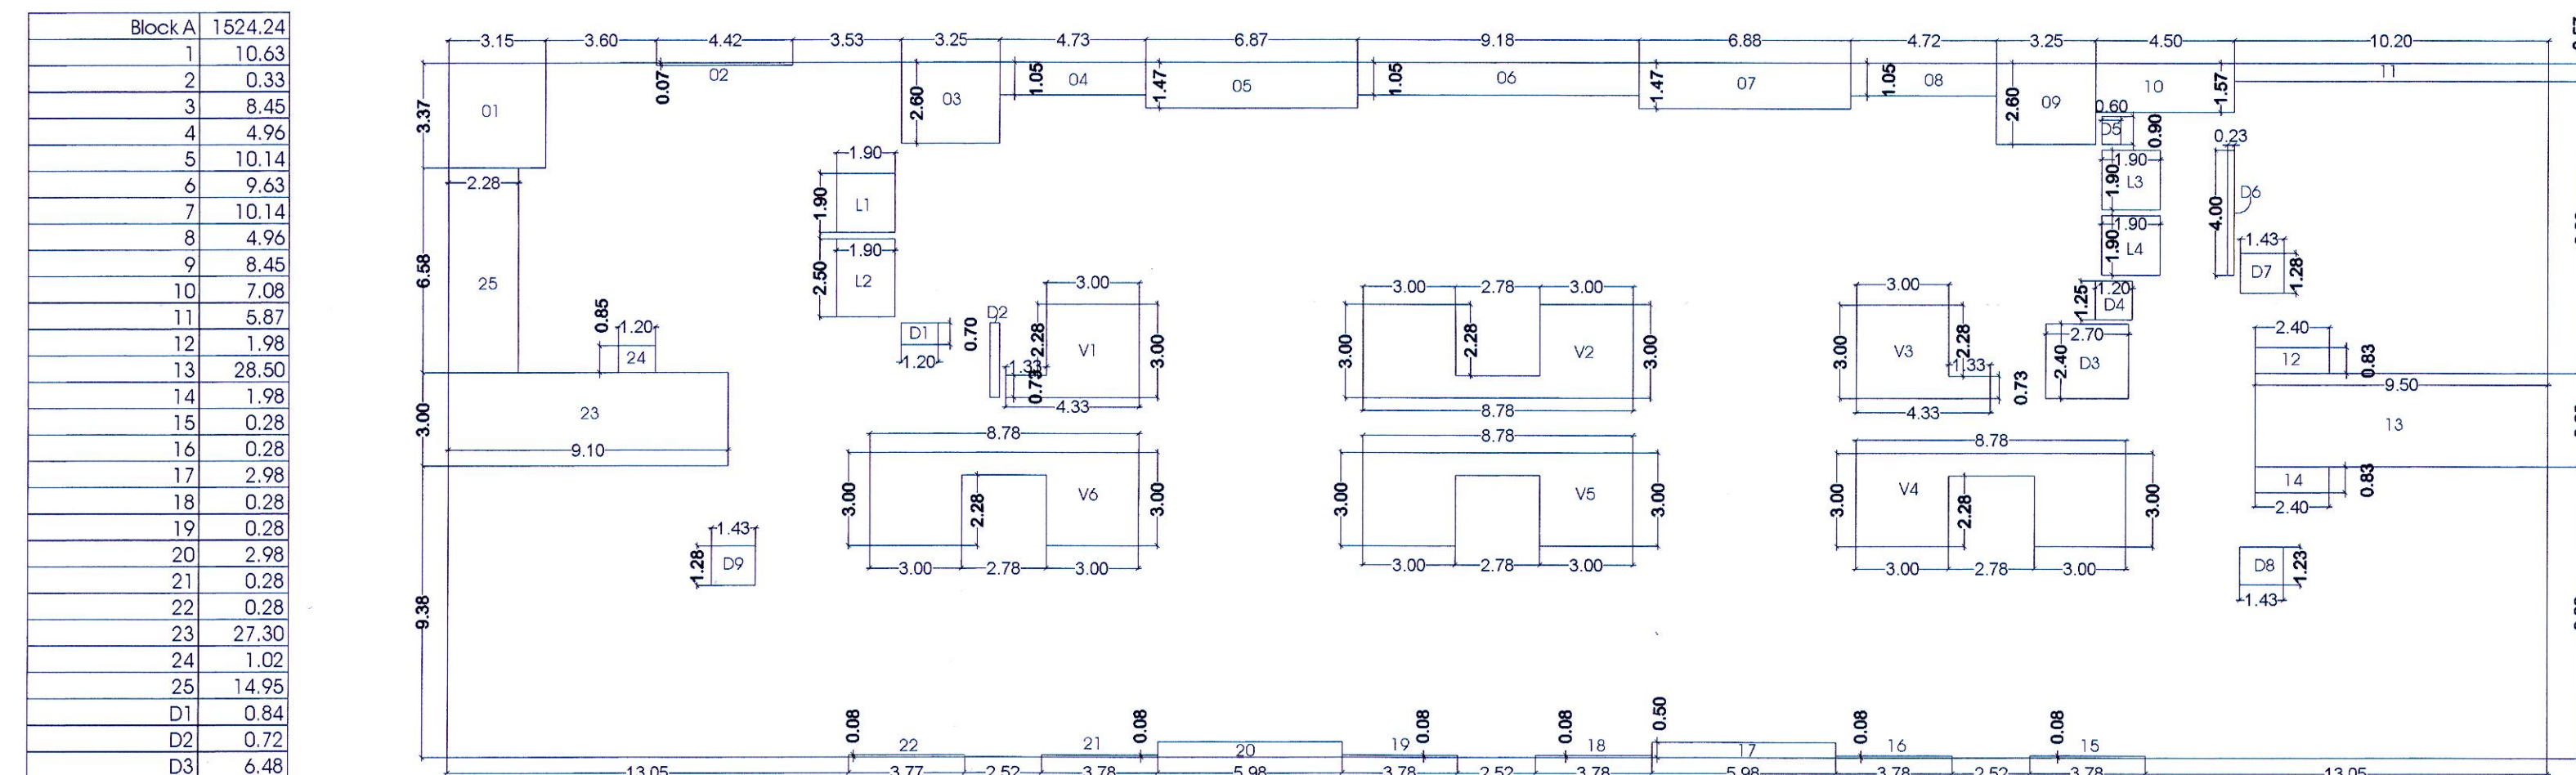

TYPICAL 4TH, 6TH, 7TH, 8TH, 9TH, 11TH FLOOR AREA KEY PLAN

Block A	1524.24
1	10.63
2	0.33
3	8.45
4	4.96
5	10.14
6	9.63
7	10.14
8	4.96
9	8.45
10	7.08
11	5.87
12	1.98
13	28.50
14	1.98
15	0.28
16	0.28
17	2.98
18	0.28
19	0.28
20	2.98
21	0.28
22	0.28
23	27.30
24	1.02
25	14.95
D1	0.84
D2	0.72
D3	6.48
D4	1.50
D5	0.54
D6	0.90
D7	1.82
D8	1.75
D9	1.82
V1	9.96
V2	20.00
V3	9.96
V4	20.00
V5	20.00
V6	20.00
L1	3.60
L2	4.75
L3	3.60
L4	3.60
TOTAL DEDUCTION	295.85
NET B/UP AREA	1228.39

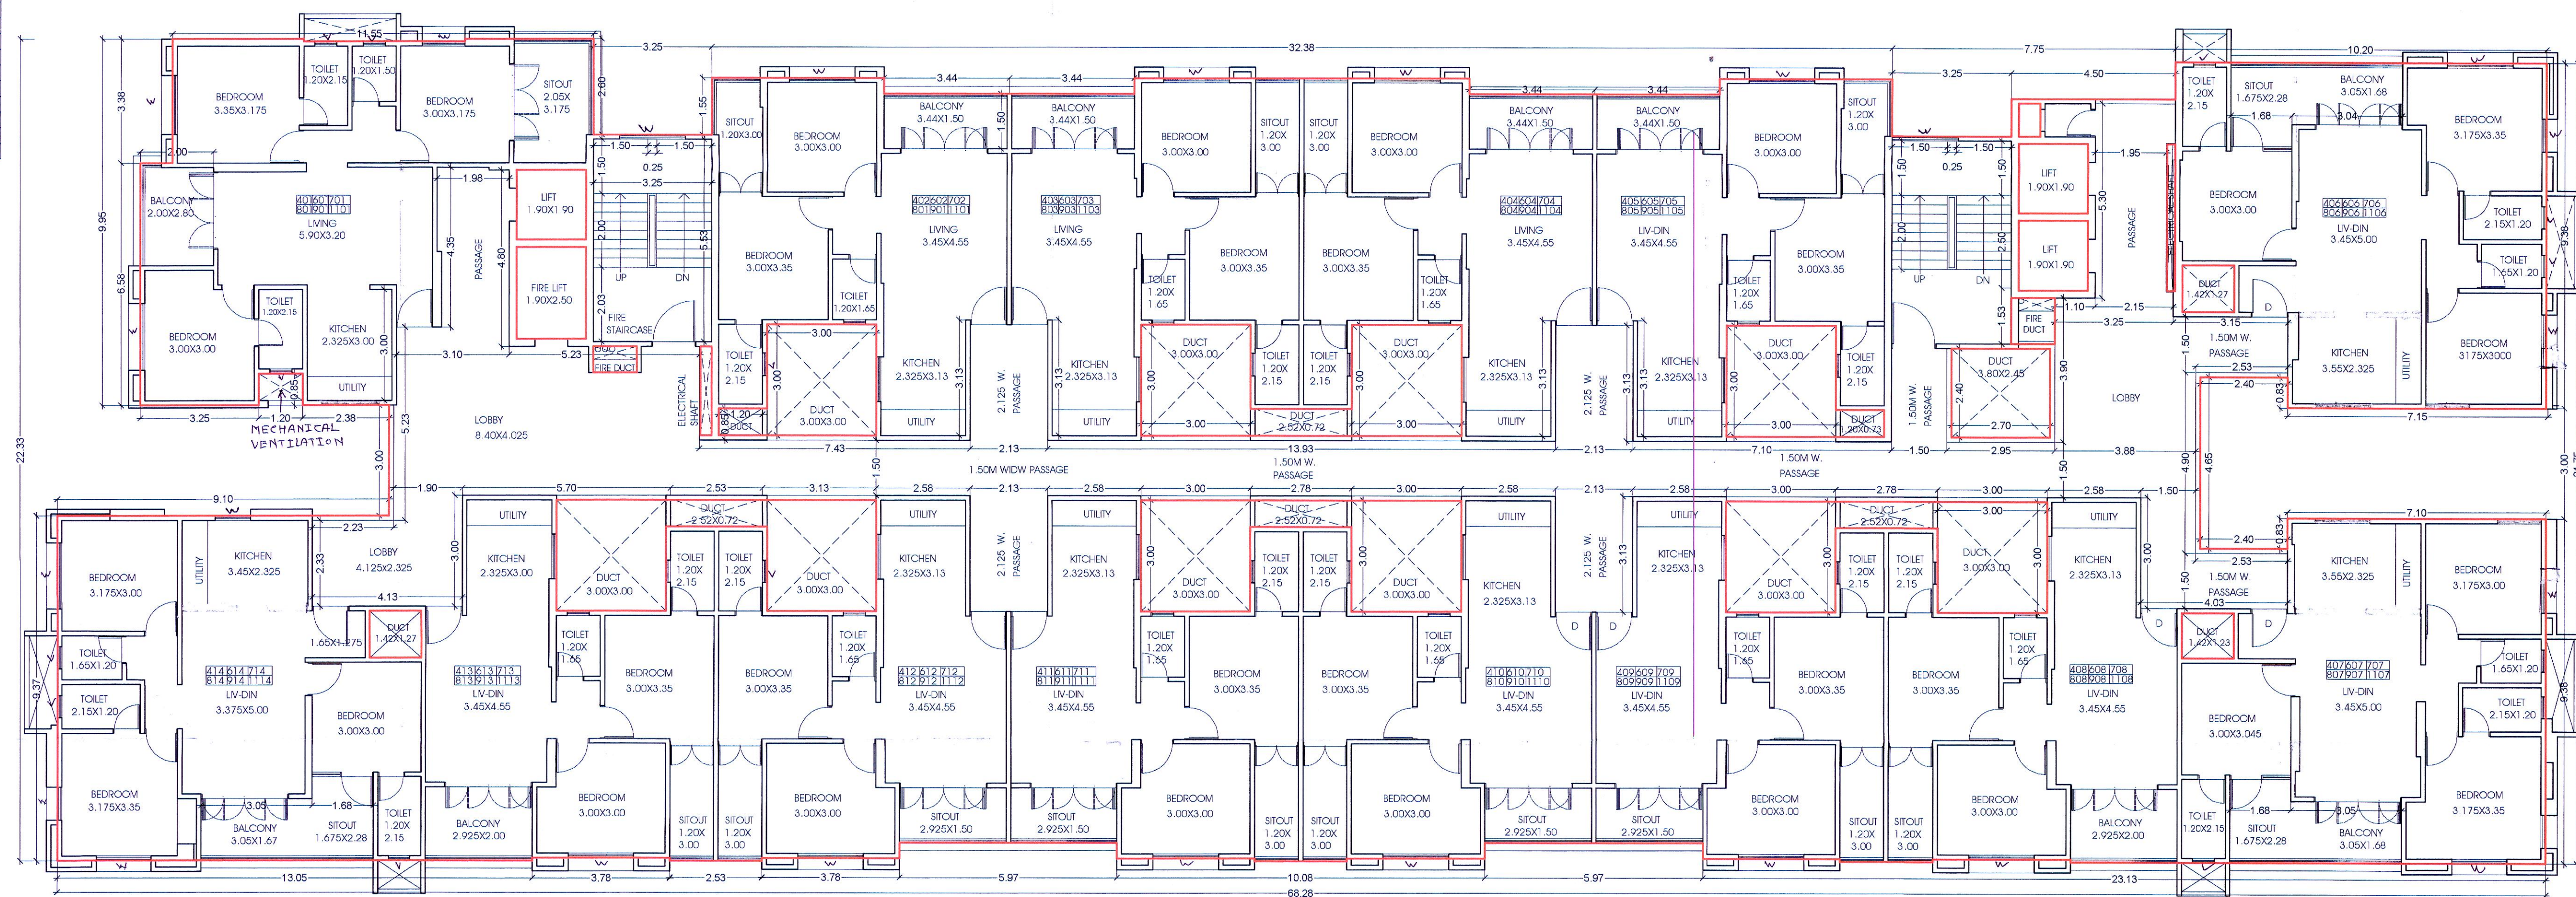

TYPICAL 4TH, 6TH, 7TH, 8TH, 9TH, 11TH FLOOR PLAN

OWNER'S NAME: HUMANITY REALTY LLP THROUGH LALIT SOHANRAJ JAIN AND OTHER (POA)		OWNER'S SIGN 	
PROJECT: SURVEY NO : GAT NO. 49(P) 50/1(P) PLOT NO : DESCRIPTION: REGULAR TRACK		HISSA NO : CTS NO : VILLAGE : MOSHI	
ARCHITECT: 		ARCHITECT'S SIGN 	
JOB NO.	DRG.NO.	SCALE	DRAWN BY
INWARD NO.	DATE	07/11/2023	CHECKED BY
KEY NO.	SHEET NO.	10/21	