


BUILDING NO. A
STAMP OF APPROVAL

Sanctioned No. B.P. /Moshi/08/2024
Subject to conditions mentioned in the
Office Order No.
even dated 14/01/2024
Pimpri
Date: 14/01/2024

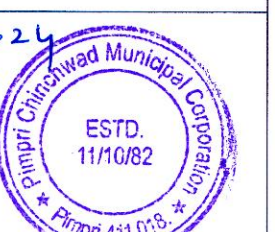

Executive Engineer
Building Permission and Unauthorized Building
Construction Control Department
Pimpri Chinchwad Municipal Corporation
Pimpri-411 018.

City Engineer
Building Permission Dept.
PCMC, Pimpri, Pune-18

PREVIOUS SANCTION NO.:BP/MOSHI/50/2019 DATE :- 16/09/2019
PREVIOUS SANCTION NO.:BP/MOSHI/46/2021 DATE :- 24/08/2021
PREVIOUS SANCTION NO.:BP/MOSHI/37/2022 DATE :- 31/03/2022


REFUGE AREA CALCULATION RULE

AS PER RULE 9.29.6
FOR BUILDINGS MORE THAN 24 M. IN HEIGHT, REFUGE AREA OF 15 SQ.M. OR AN AREA EQUIVALENT TO 0.3 SQ.M. PER
PERSON TO ACCOMMODATE THE OCCUPANTS OF THREE CONSECUTIVE FLOORS, WHICHEVER IS HIGHER, SHALL BE
PROVIDED


OCCUPANT LOAD

REFUGE AREA CALCULATION WING -A
NO. OF PERSON TO ACCOMMODATE THE
OCCUPANTS OF THREE CONSECUTIVE
FLOOR X 5(PERSON) X 0.30 SQ.M.
= 39 X 5 X 0.30 = 58.50 SQ.M.

REQUIRED REFUGE AREA = 58.50 SQ.M.
PROPOSED REFUGE AREA = 65.84 SQ.M.

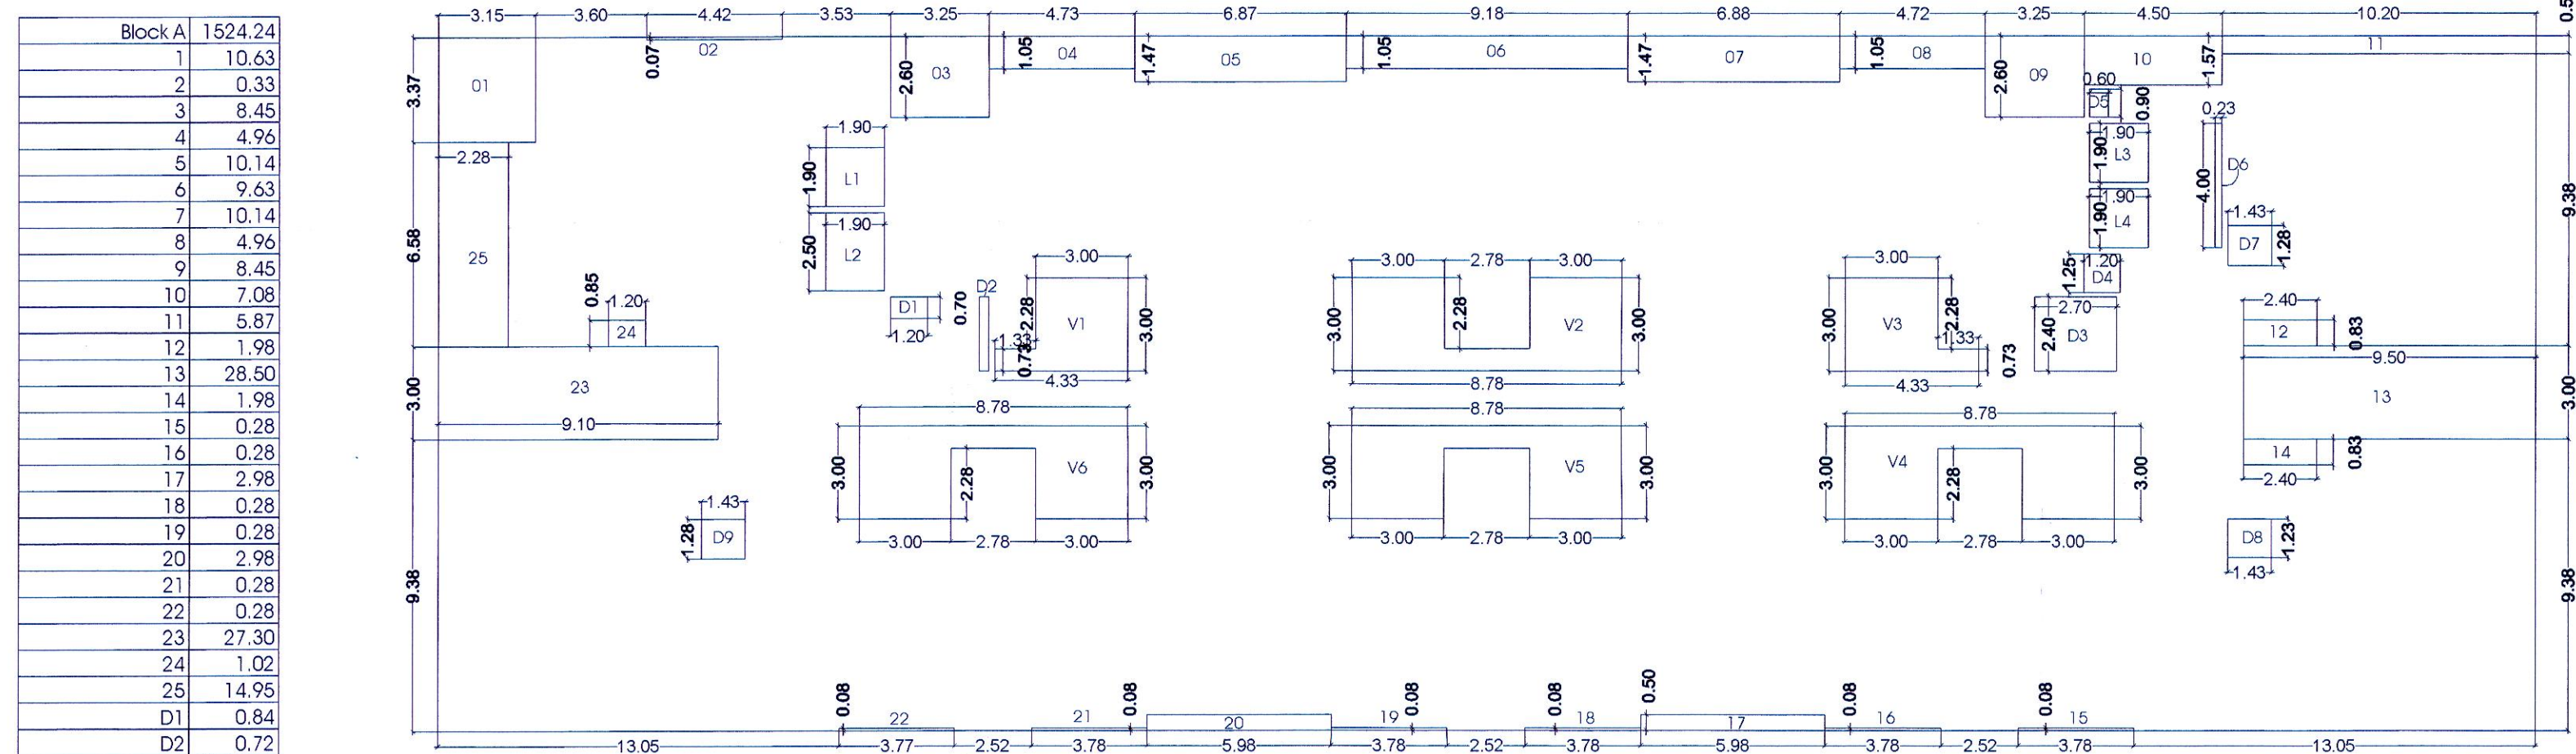

TYPICAL 5TH & 10TH FLOOR AREA KEY PLAN

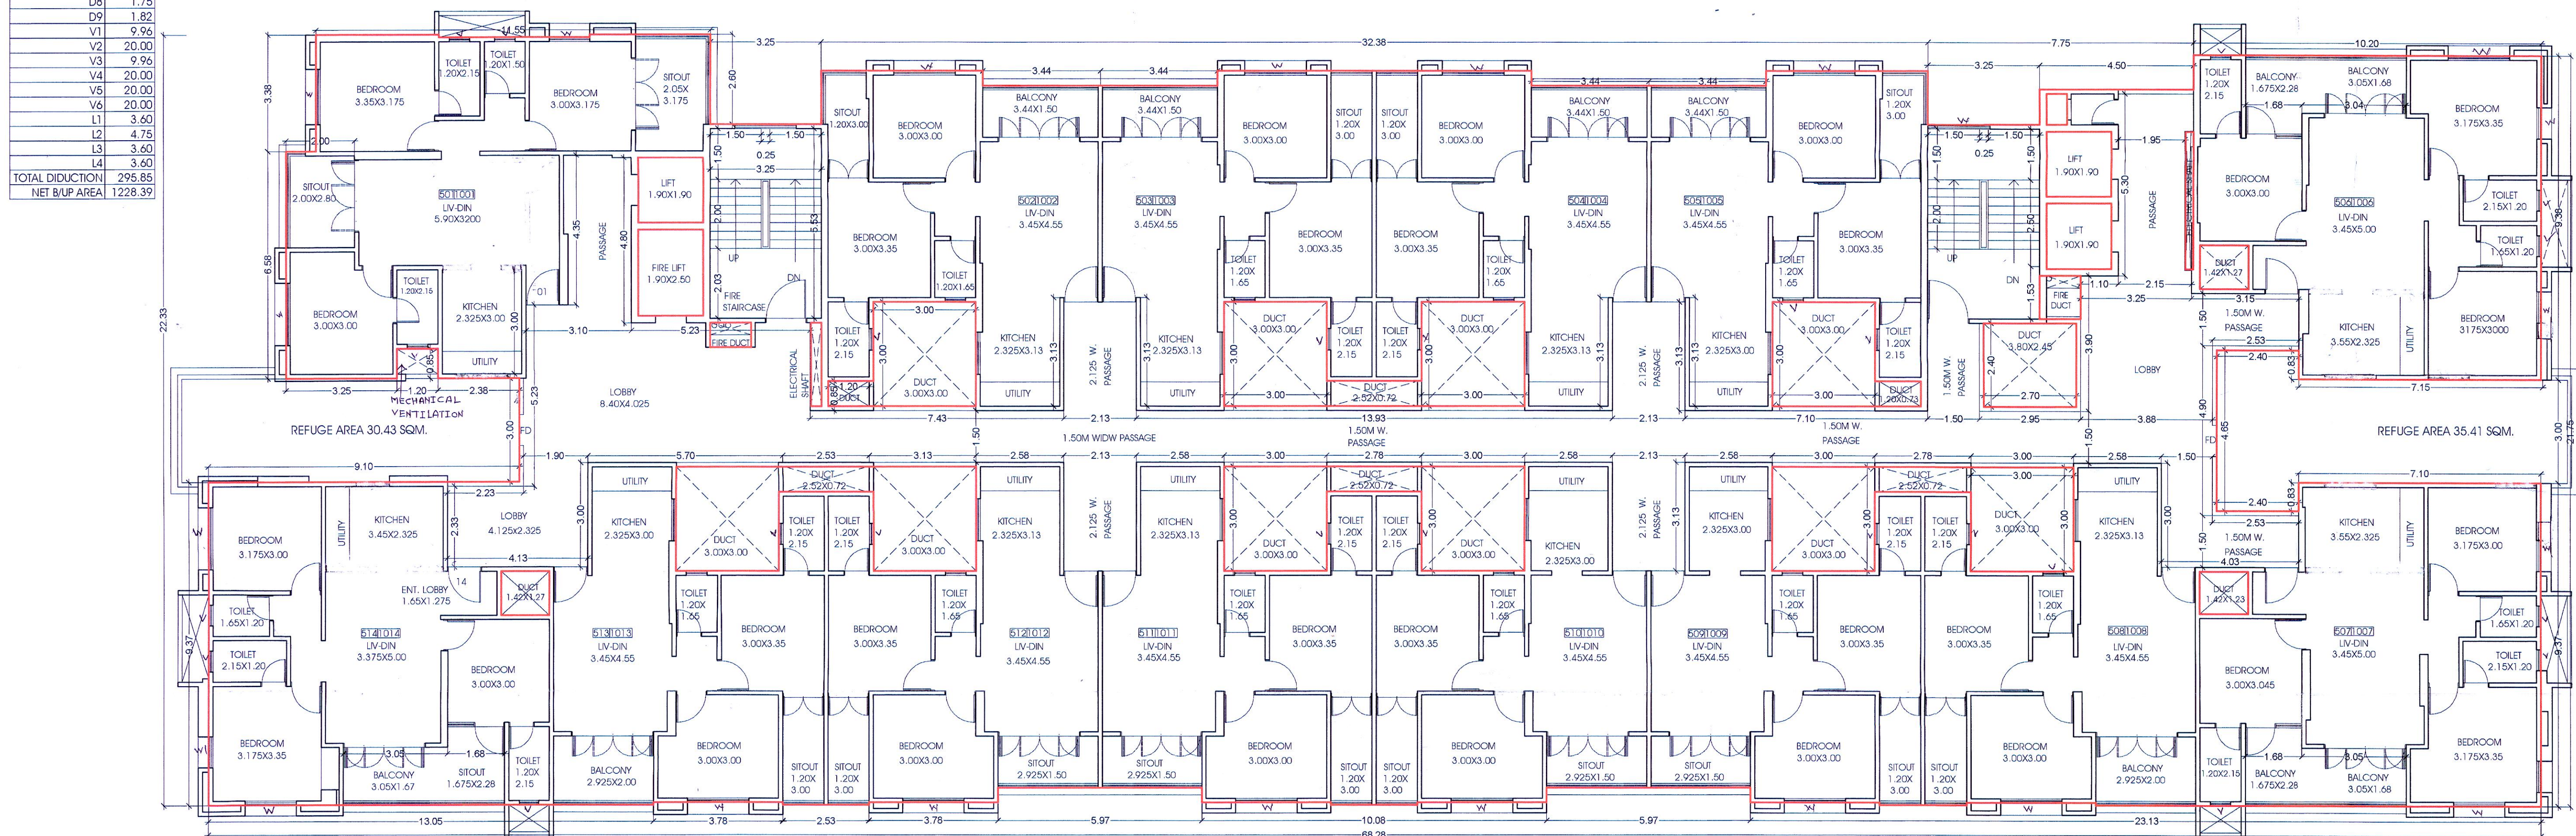

TYPICAL 5TH & 10TH FLOOR PLAN

OWNER'S NAME:		OWNER'S SIGN	
PRUNALI REALITY LLP THROUGH LALIT SOHANRAJ JAIN AND OTHER (POA)		<i>Calat</i>	
PROJECT:			
SURVEY NO.: GAT NO. 49(P) 50/1(P)		MISA NO.:	
PLOT NO.:		CTS NO.:	
DESCRIPTION: REGULAR TRACK		VILLAGE: MOSHI	
ARCHITECT:		ARCHITECT'S SIGN	
		<i>Sh.</i>	
JOB NO.	DWG. NO.	SCALE	DRAWN BY
		1:100	
INWARD NO.	INWARD NO. (MOSHI/08/2024)	DATE	07/11/2023
KEY NO.	3/2/2024	SHEET NO.	11/21