



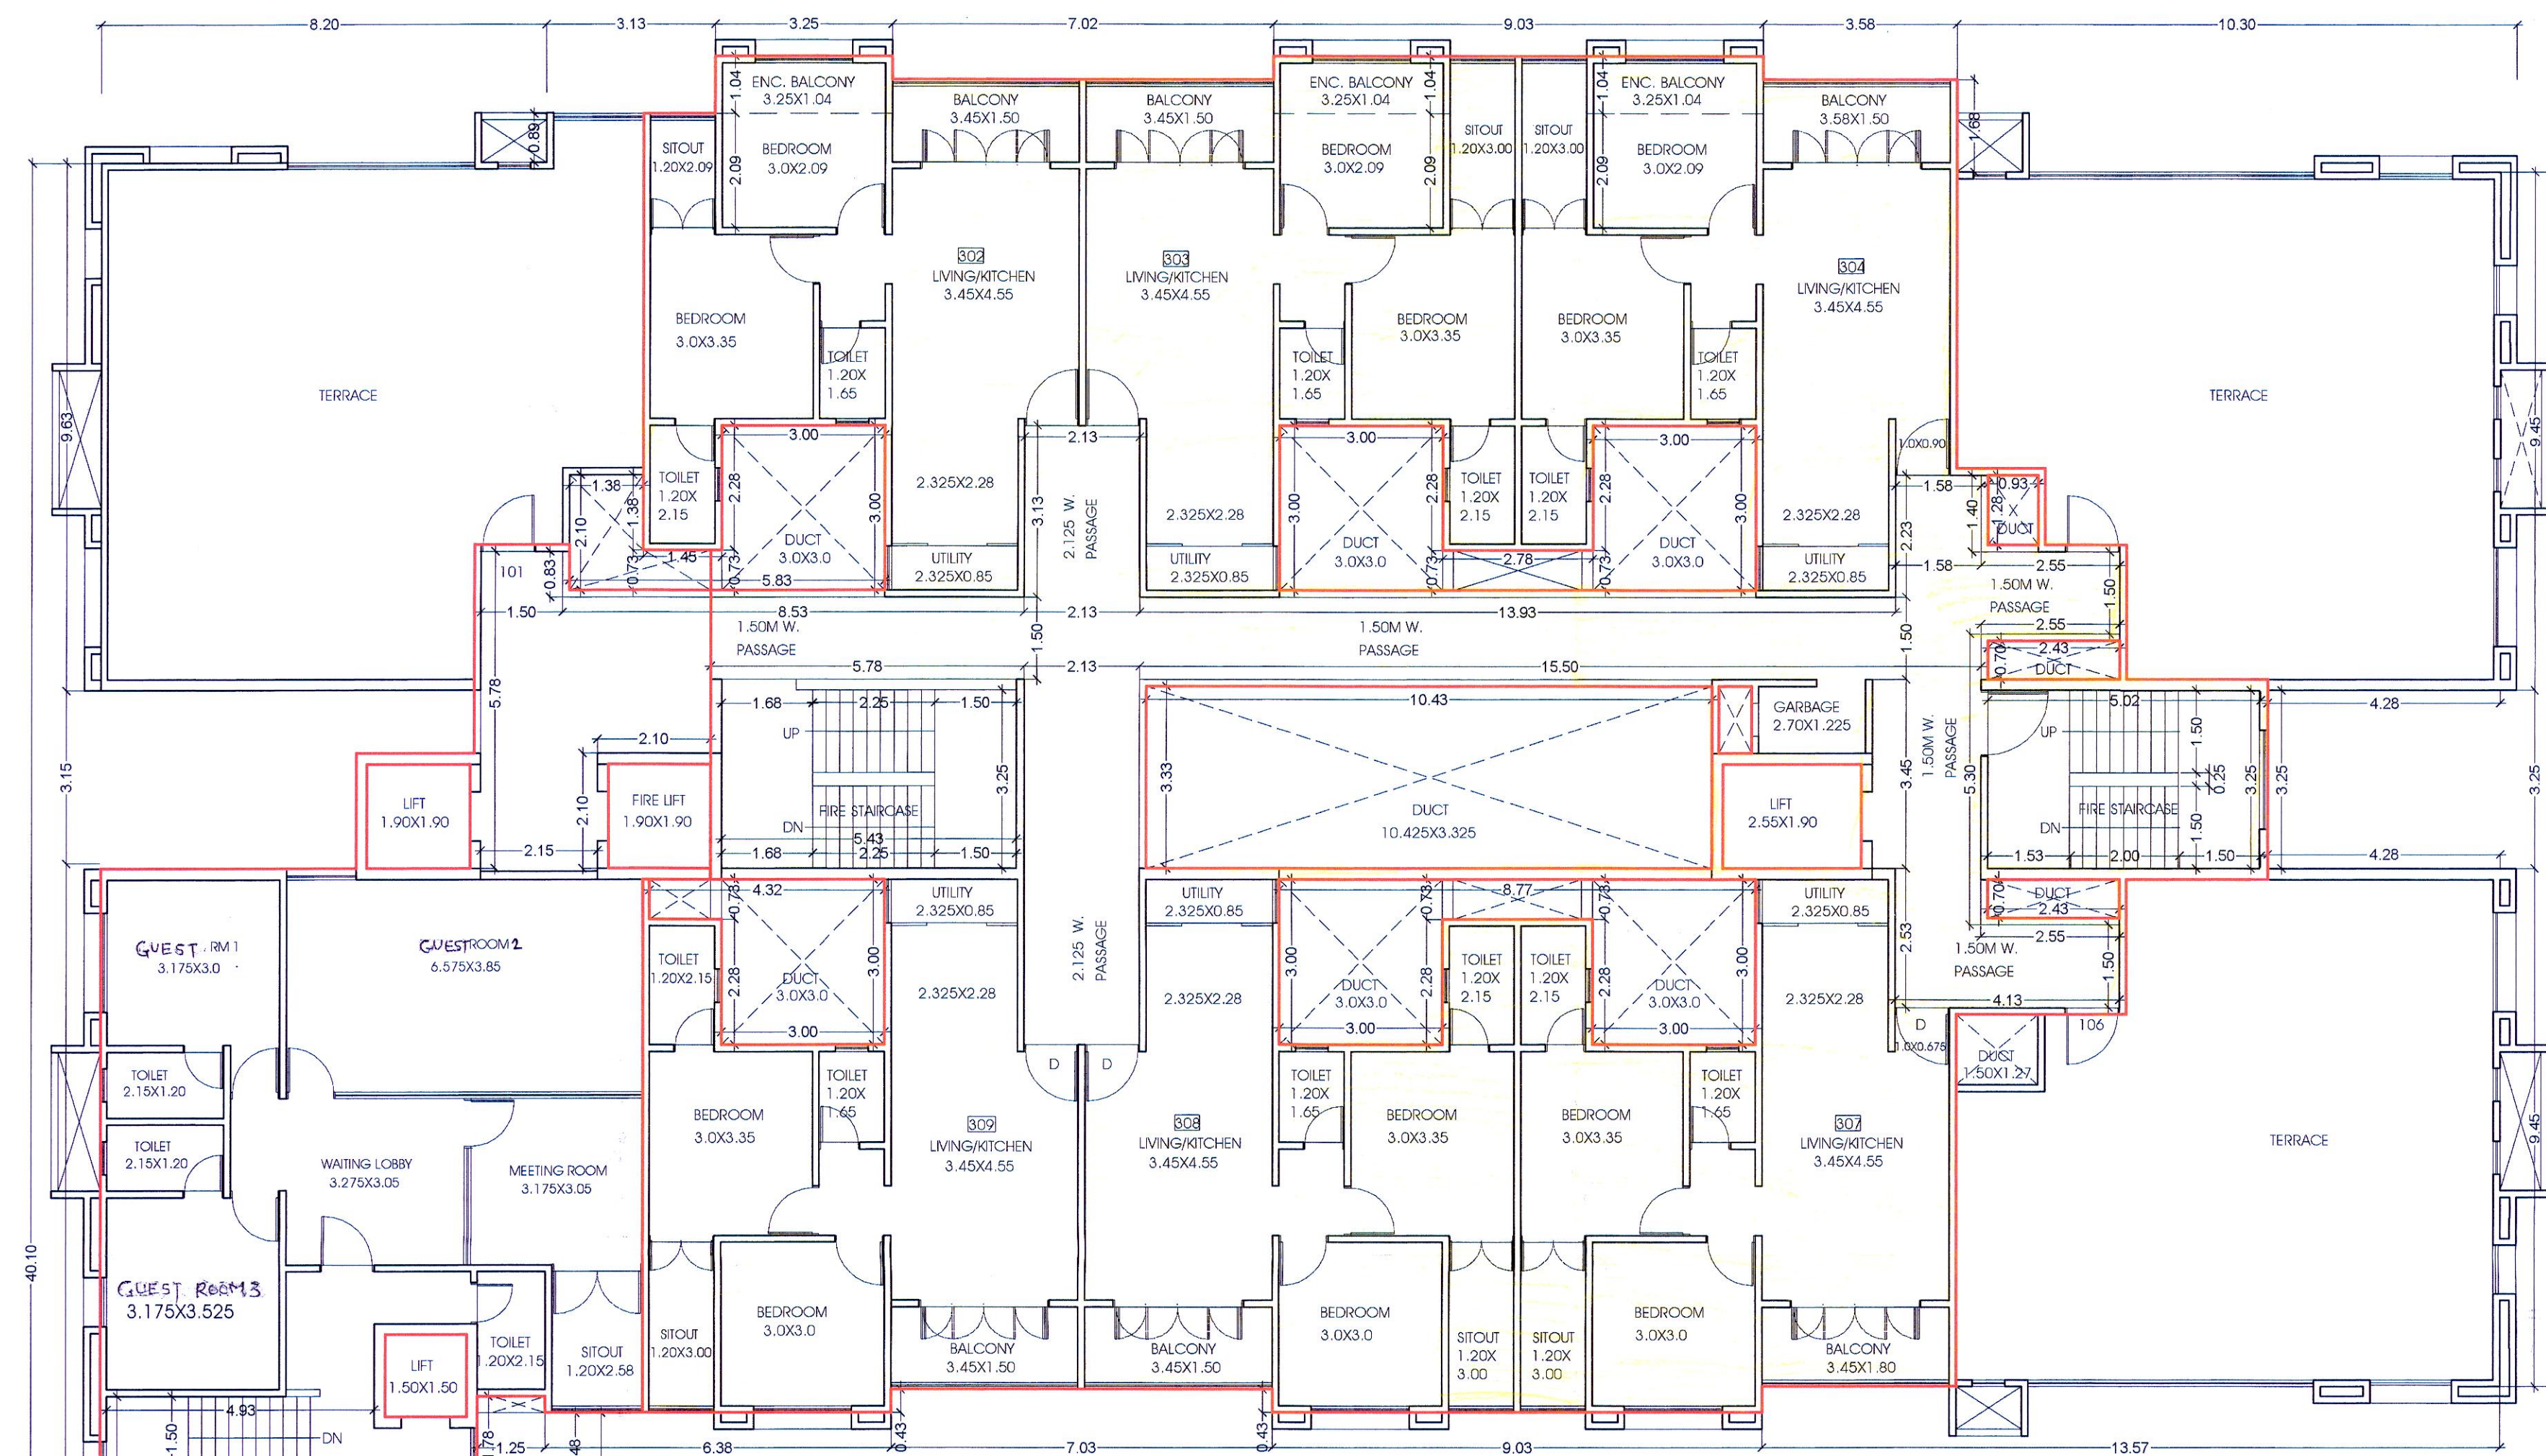


THIRD FLOOR PLAN

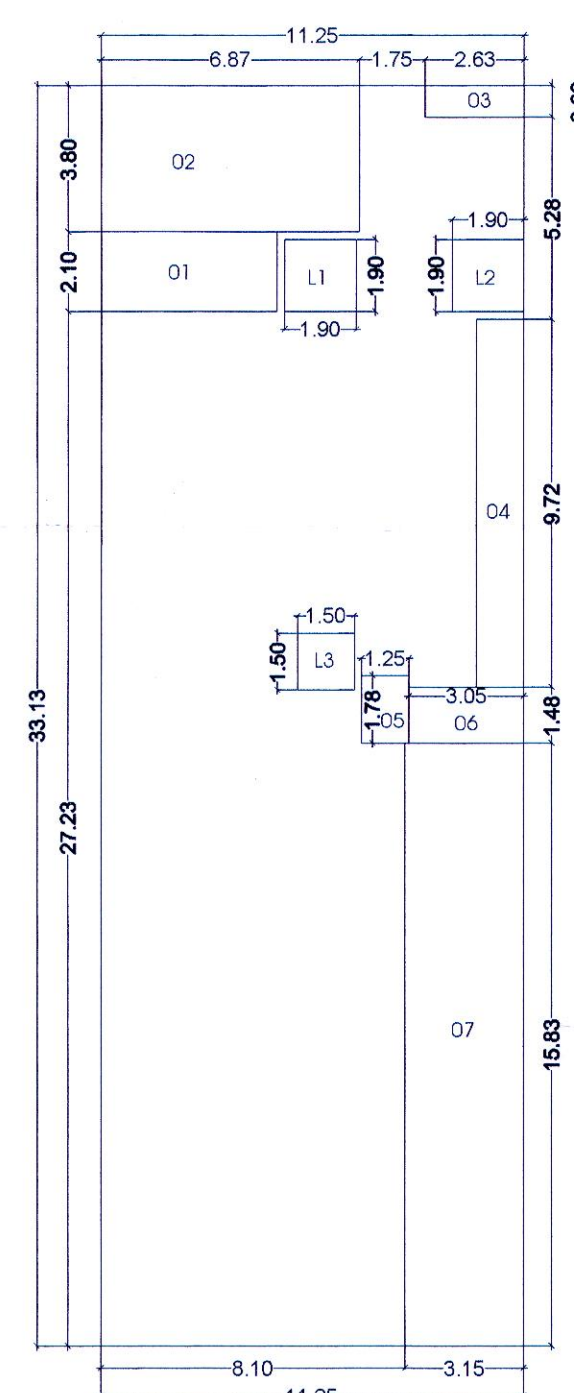

THIRD FLOOR KEY PLAN

|                 |        |
|-----------------|--------|
| Block A         | 372.68 |
| 1               | 9.87   |
| 2               | 26.13  |
| 3               | 2.17   |
| 4               | 12.16  |
| 5               | 2.22   |
| 6               | 4.50   |
| 7               | 49.86  |
| L1              | 3.60   |
| L2              | 3.60   |
| L3              | 2.25   |
| L4              | 4.85   |
| TOTAL DEDUCTION | 116.36 |
| NET B/LP AREA   | 256.32 |

|                 |        |
|-----------------|--------|
| Block A         | 739.90 |
| 1               | 1.38   |
| 2               | 2.98   |
| 3               | 1.52   |
| 4               | 42.94  |
| 5               | 5.74   |
| 6               | 6.37   |
| 7               | 6.37   |
| 8               | 41.65  |
| 9               | 1.70   |
| 10              | 2.99   |
| 11              | 7.50   |
| D1              | 34.66  |
| D2              | 0.74   |
| D3              | 1.18   |
| D4              | 1.70   |
| D5              | 1.70   |
| V1              | 9.96   |
| V2              | 9.15   |
| V3              | 20.01  |
| V4              | 20.01  |
| TOTAL DEDUCTION | 225.10 |
| NET B/LP AREA   | 514.8  |

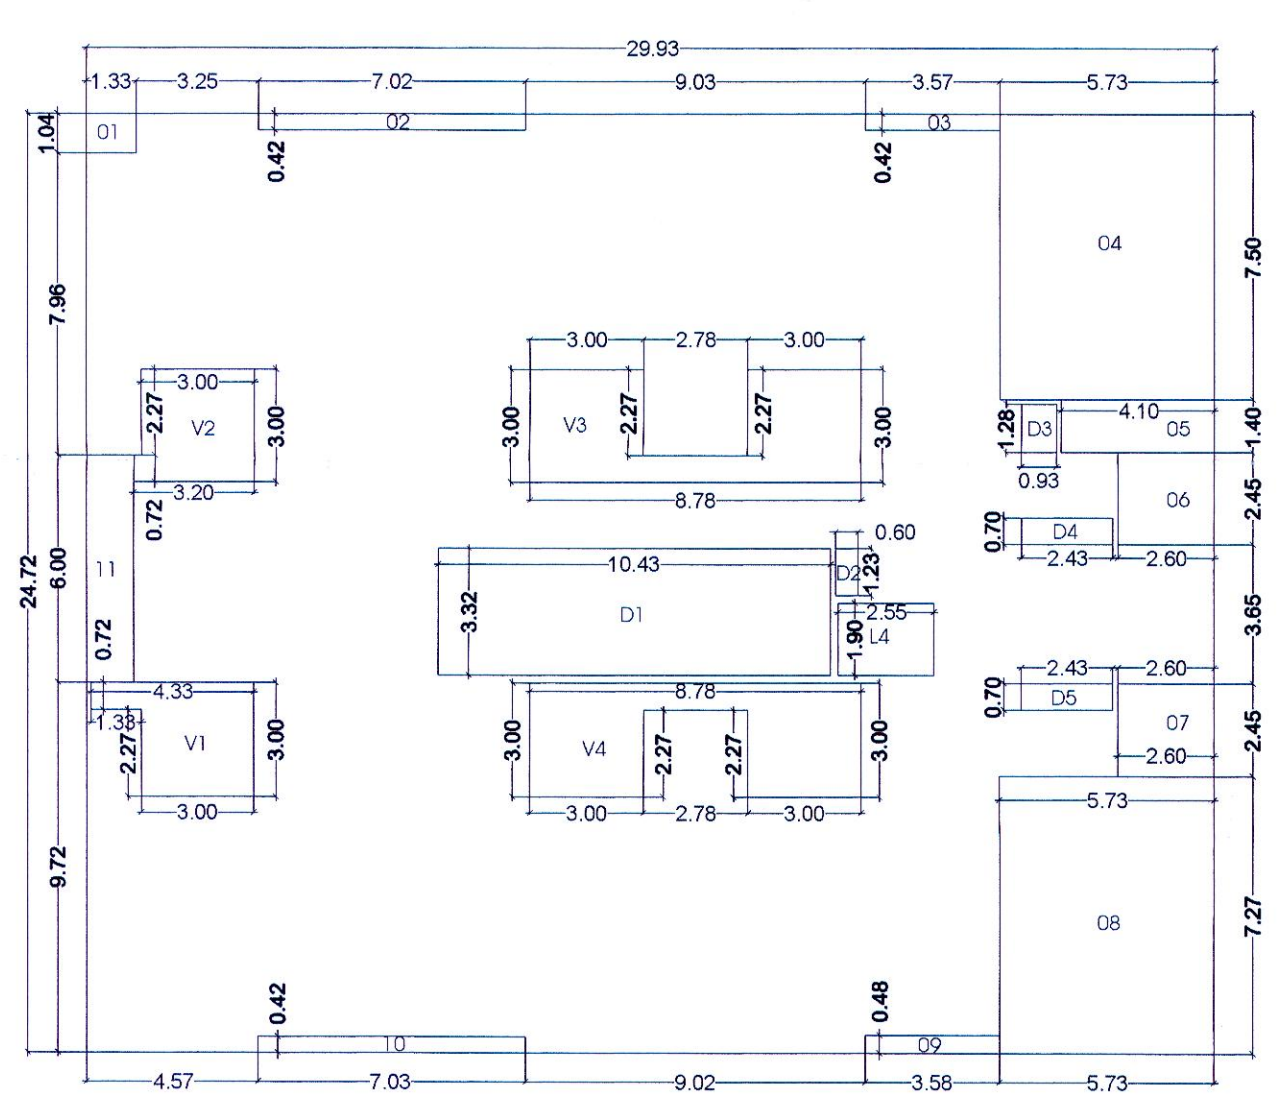

THIRD FLOOR KEY PLAN (MHADA)

**BUILDING NO.**  
**STAMP OF APPROVAL**  
Sanctioned No. B.P./MOSHI/08/2024  
Subject to conditions mentioned in the  
Office Order No.  
Given dated 19/01/2024  
Pimpri  
Date : 19/01/2024  
Executive Engineer  
Building Permission and Unauthorised Building  
Construction Control Department  
Pimpri Chinchwad Municipal Corporation  
Pimpri-411 016  
City Engineer  
Building Permission Dept.  
PCMC, Pimpri-411 016

PREVIOUS SANCTION NO. :-BP/MOSHI/50/2019 DATE :- 16/09/2019  
PREVIOUS SANCTION NO. :-BP/MOSHI/46/2021 DATE :- 24/08/2021  
PREVIOUS SANCTION NO. :-BP/MOSHI/37/2022 DATE :- 31/03/2022

OWNER'S NAME: MRUNALI REALITY LLP THROUGH LALIT SOHARAJ JAIN AND OTHER (POA)  
OWNER'S SIGN:

PROJECT: SURVEY NO. : GAT NO. 49(P) 58/1(P)  
PLOT NO. :  
DESCRIPTION : REGULAR TRACK  
HISSA NO. :  
CTS NO. :  
VILLAGE : MOSHI  
ARCHITECT:   
ARCHITECT'S SIGN:

TARTARA ARCHITECTS AND PLANNERS  
JOB NO. DRG.NO. SCALE DRAWN BY CHECKED BY  
1:100  
INWARD NO. INWARD NO. MOSHI/08/2024 DATE 07/11/2023  
KEY NO. 3/100 ± 1/11 SHEET NO. 16/21