



Block A	1833.26
1	89.91
2	9.52
3	18.68
4	64.00
5	10.65
6	64.00
7	18.98
8	21.65
9	39.56
10	1.64
11	1.64
12	0.27
13	0.28
14	0.26
15	0.26
16	0.26
17	0.26
D1	1.96
D2	1.82
D3	0.87
D4	1.58
D5	0.84
D6	0.72
D7	9.96
D8	20.01
D9	9.96
D10	6.47
D11	1.17
D12	0.54
D13	0.90
D14	1.82
D15	1.75
D16	20.01
D17	20.01
D18	20.01
L1	3.60
L2	4.75
L3	3.60
L4	3.60
TOTAL DEDUCTION	477.68
NET B/U AREA	1355.58

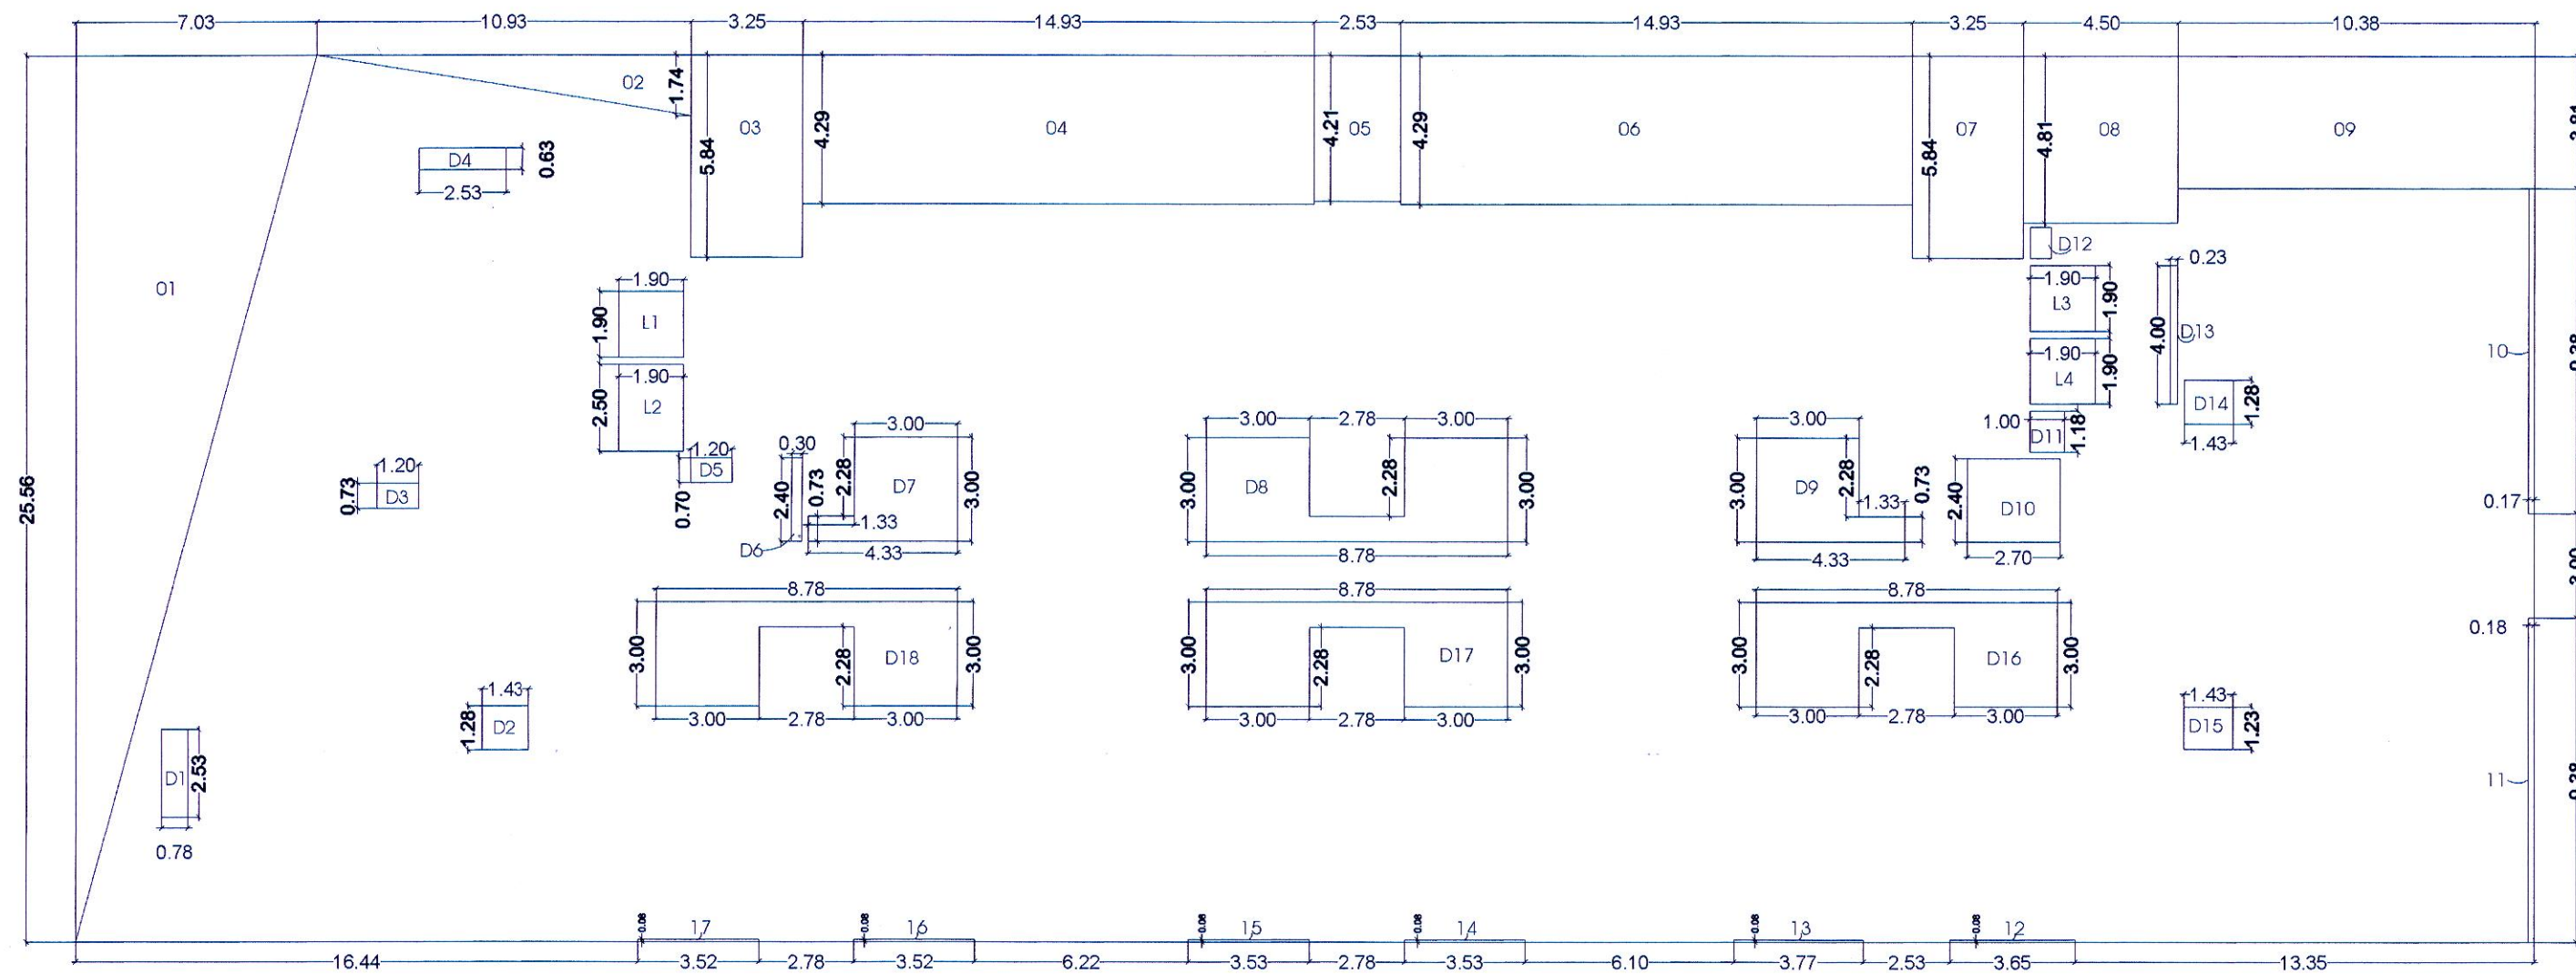

THIRD FLOOR AREA KEY

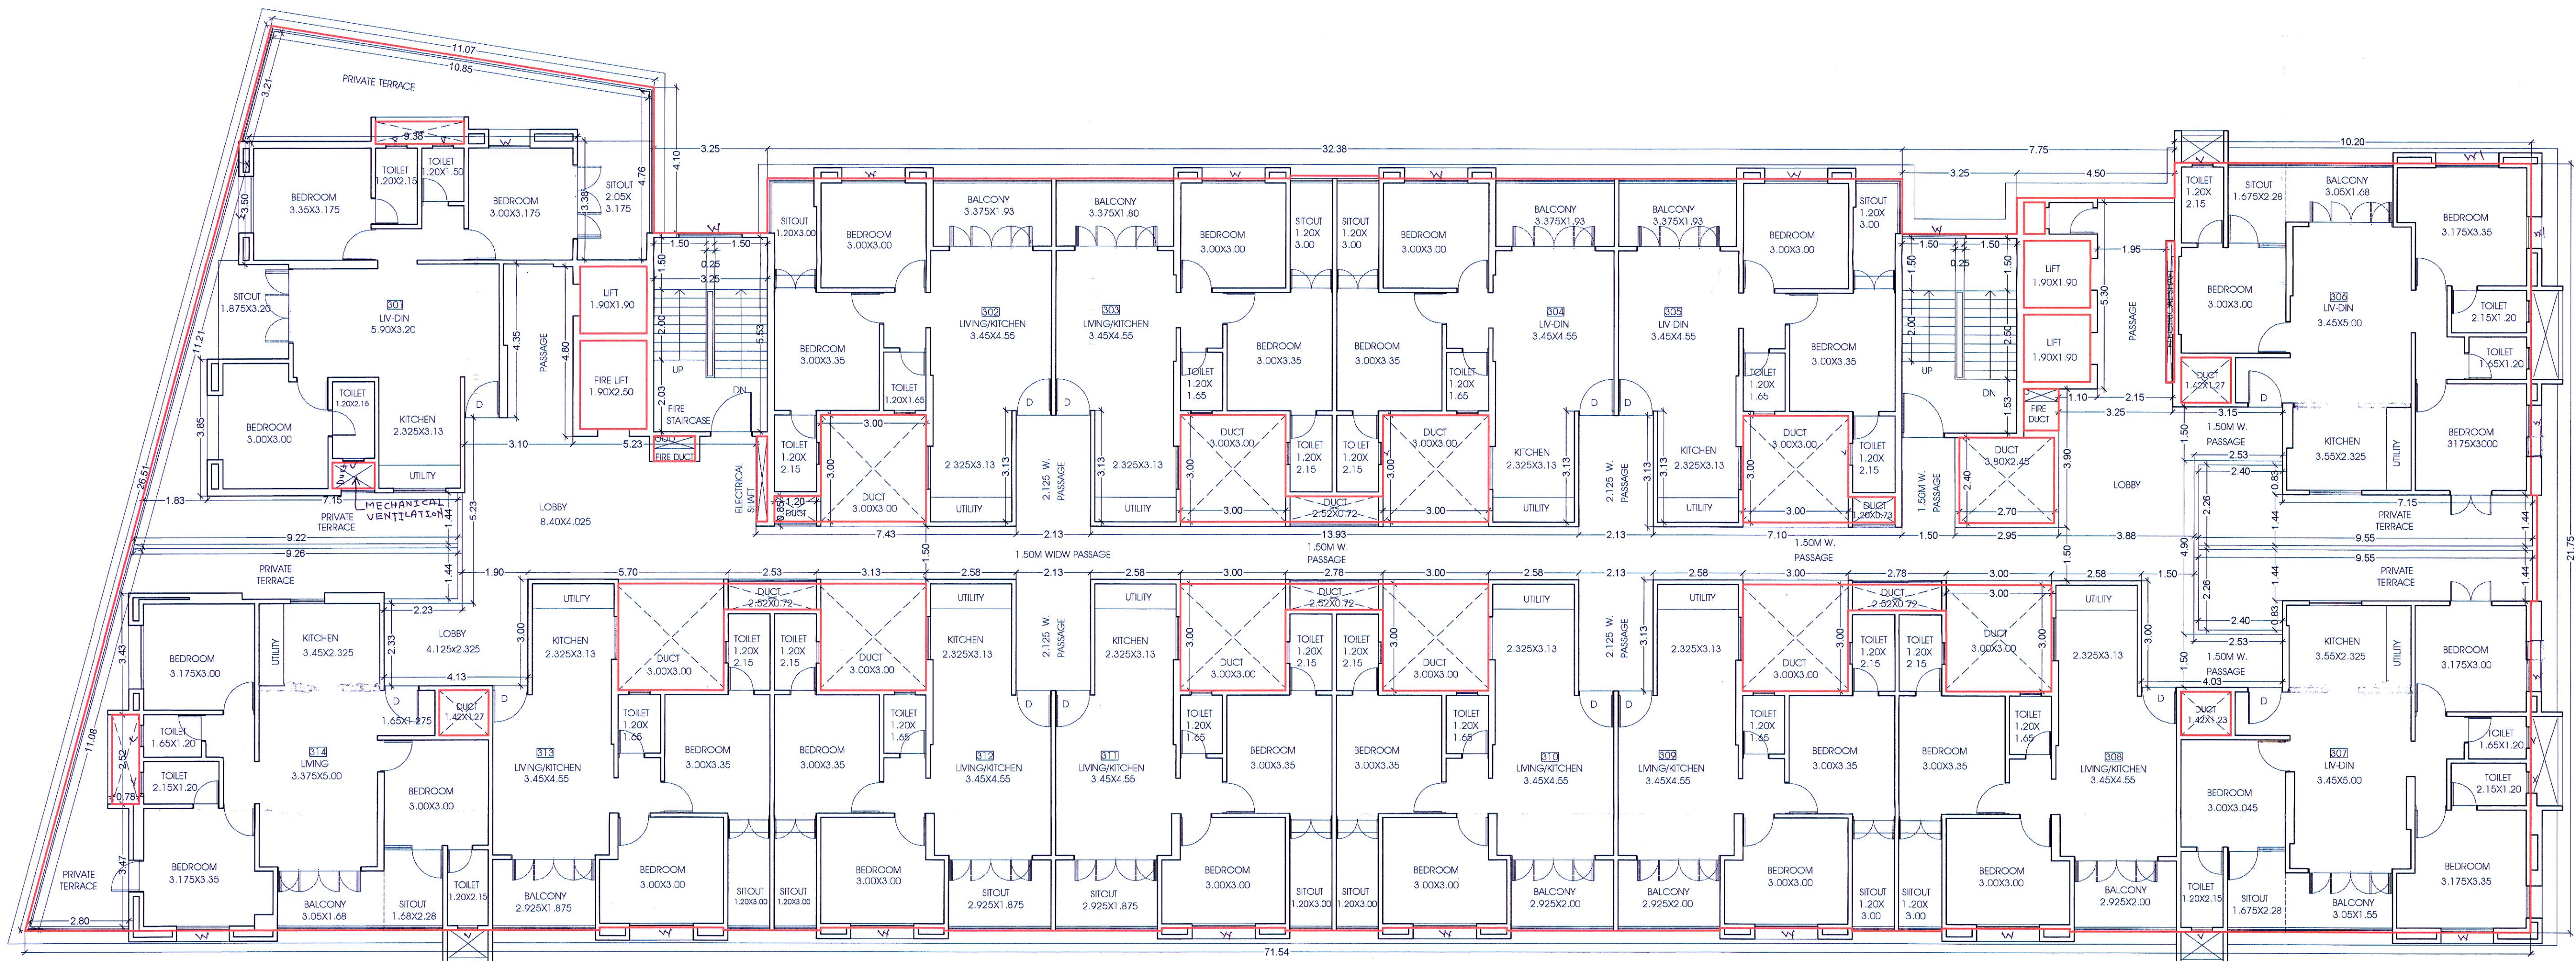

THIRD FLOOR PLAN

BUILDING NO. A
STAMP OF APPROVAL
Sanctioned No. B.P./Moshi/08/2024
Subject to conditions mentioned in the
Office Order No.
even dated 19/01/2024
Pimpri
Date : 19/01/2024

ESTD
11/10/82

City Engineer
Building Permission and Unauthorised Building
Construction Control Department
Pimpri Chinchwad Municipal Corporation
Pimpri-411 018

City Engineer
Building Permission Dept.
PCMC, Pimpri, Pune-18

PREVIOUS SANCTION NO.: BP/MOSHI/50/2019 DATE: 16/09/2019
PREVIOUS SANCTION NO.: BP/MOSHI/46/2021 DATE: 24/08/2021
PREVIOUS SANCTION NO.: BP/MOSHI/37/2022 DATE: 31/03/2022

OWNER'S NAME:		OWNER'S SIGN	
MUNALI REALITY LLP THROUGH LALIT SOHANRAJ JAIN AND OTHER (POA)			
PROJECT:			
SURVEY NO : CAT NO. 49(P) 50/1(P)		HISA NO :	
PLOT NO :		CTS NO :	
DESCRIPTION : REGULAR TRACK		VILLAGE : MOSHI	
ARCHITECT:		ARCHITECT'S SIGN	
MUNALI ARCHITECTS AND PLANNERS			
JOB NO.	DRG.NO.	SCALE	DRAWN BY
		1:100	
INWARD NO.	INWARD ZONE/PROJ/PRG/REG/1/1	DATE	07/11/2023
KEY NO.	7th 1/2nd 1/1	SHEET NO.	09/21