

BUILDING NO. A
STAMP OF APPROVAL


Sanctioned No. 3.0/1744/13/2025
Subject to conditions mentioned in the
Office Order No. 13/06/2025
Pimpri
Date: 13/06/2025




O. C. Signed by
City Engineer
Building Permission Dept.
PCMC, Pimpri, Pune-411005

PREVIOUS SANCTION NO. BP/MOSH/05/2019 DATE: 16/05/2019
PREVIOUS SANCTION NO. BP/MOSH/05/2021 DATE: 24/05/2021
PREVIOUS SANCTION NO. BP/MOSH/07/2022 DATE: 31/03/2022
PREVIOUS SANCTION NO. BP/MOSH/08/2024 DATE: 19/03/2024
PREVIOUS SANCTION NO. BP/MOSH/05/2025 DATE: 22/01/2025

Block A 1833.31
1 69.95
2 5.47
3 8.49
4 9.23
5 32.49
6 15.16
7 25.70
8 14.45
9 19.51
10 41.54
11 18.32
12 6.54
13 10.35
14 29.65
15 13.62
16 7.18
D1 0.64
D2 1.07
D3 0.36
D4 0.36
D5 0.88
D6 0.70
D7 0.80
D8 1.40
L1 4.75
L2 3.61
L3 4.75
L4 3.61
L5 3.61
L6 4.75
TOTAL DEDUCTION 382.21
NET BLP AREA 1,451.10

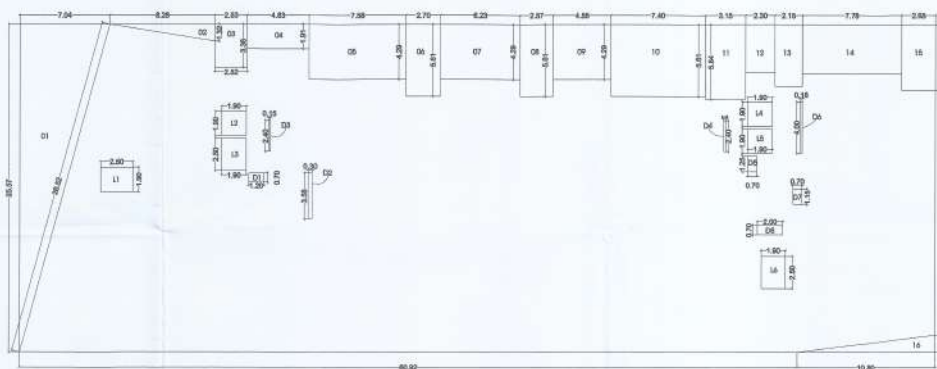

FIRST FLOOR AREA KEY

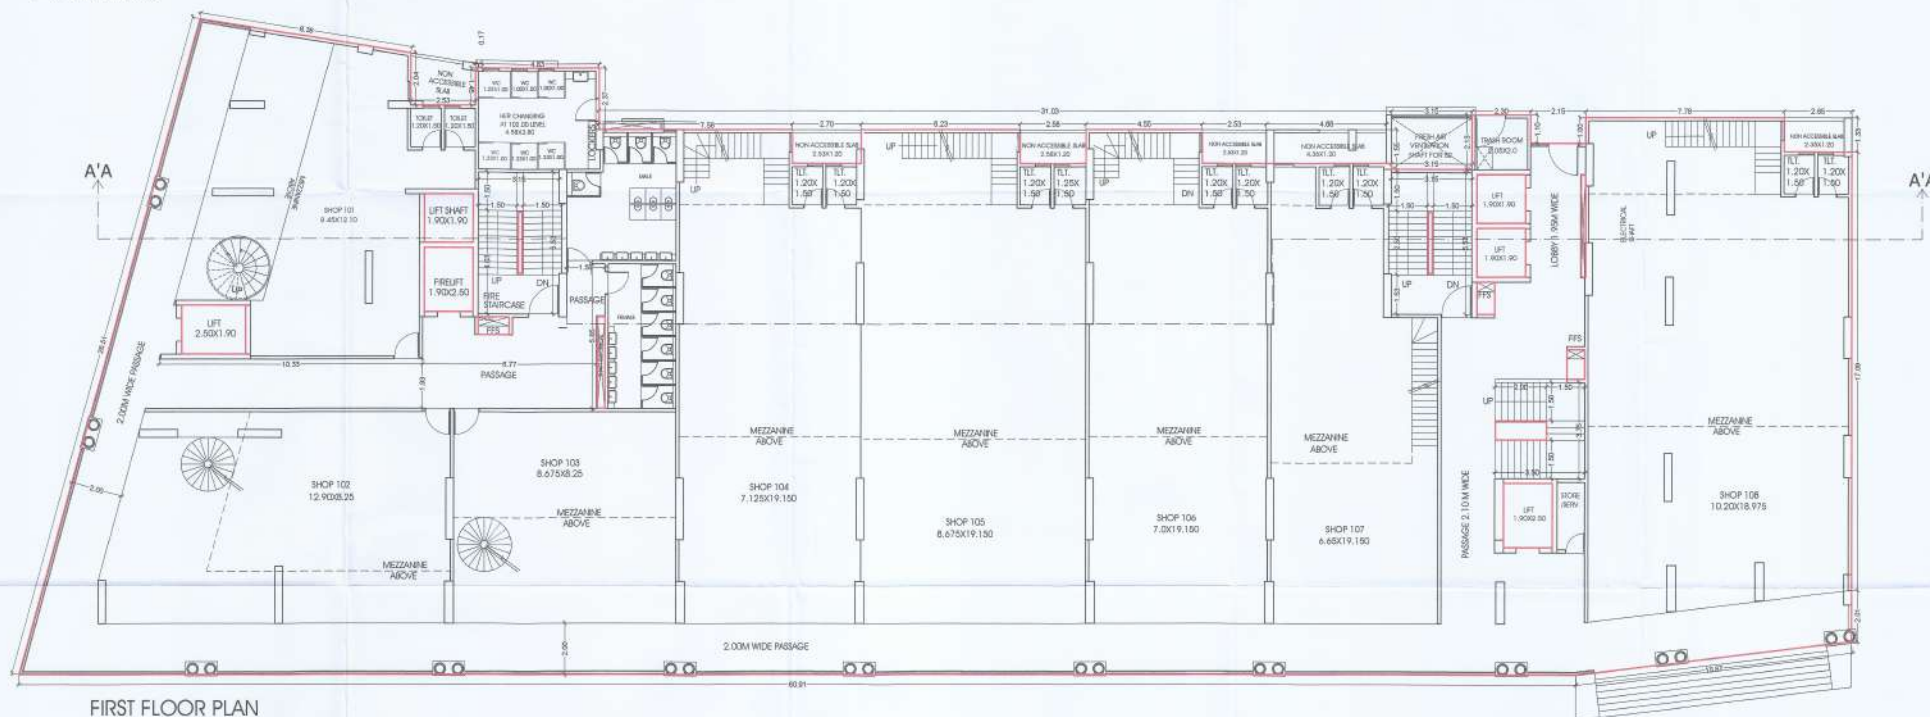

FIRST FLOOR PLAN

OWNER'S NAME: PRANAL REALTY LLP THROUGH LAIT SHARMA PRAJ AND OTHERS (PRA)		OWNER'S SIGN <i>[Signature]</i>	
PROJECT: SURVEY NO. - CAT NO. 44/P/18/1/P PLOT NO. - RECEPTION - REGULAR TRUCK			
ARCHITECT: TMF TANUJA MATHUR AND PARTNERS		ARCHITECT'S SIGN <i>[Signature]</i>	
REV NO.	DATE	SCALE	DRAWN BY
1	15/06/2025	1:100	CHICKED BY
ISSUED NO.	DATE	DATE	DATE
REV NO.	DATE	REV NO.	DATE