

BUILDING NO. A STAMP OF APPROVAL


Sanctioned No. B.P./Moshi/33/2023
Subject to conditions mentioned in the
Office Order No.
Given dated 13/06/2023
Pimpri
Date: 13/06/2023




O. C. Signed by
City Engineer

City Engineer
Building Permission Dept.
P.M.C., Pimpri, Pune-411004

PREVIOUS SANCTION NO.: B.P/MOSH/020219 DATE: 16/06/2019
PREVIOUS SANCTION NO.: B.P/MOSH/060201 DATE: 24/08/2021
PREVIOUS SANCTION NO.: B.P/MOSH/070202 DATE: 31/03/2022
PREVIOUS SANCTION NO.: B.P/MOSH/080203 DATE: 19/01/2024
PREVIOUS SANCTION NO.: B.P/MOSH/050205 DATE: 22/01/2025

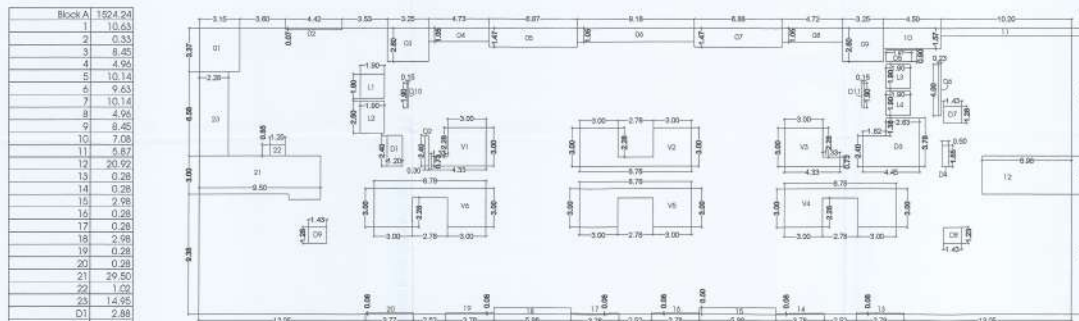

ELEVENTH FLOOR AREA KEY PLAN

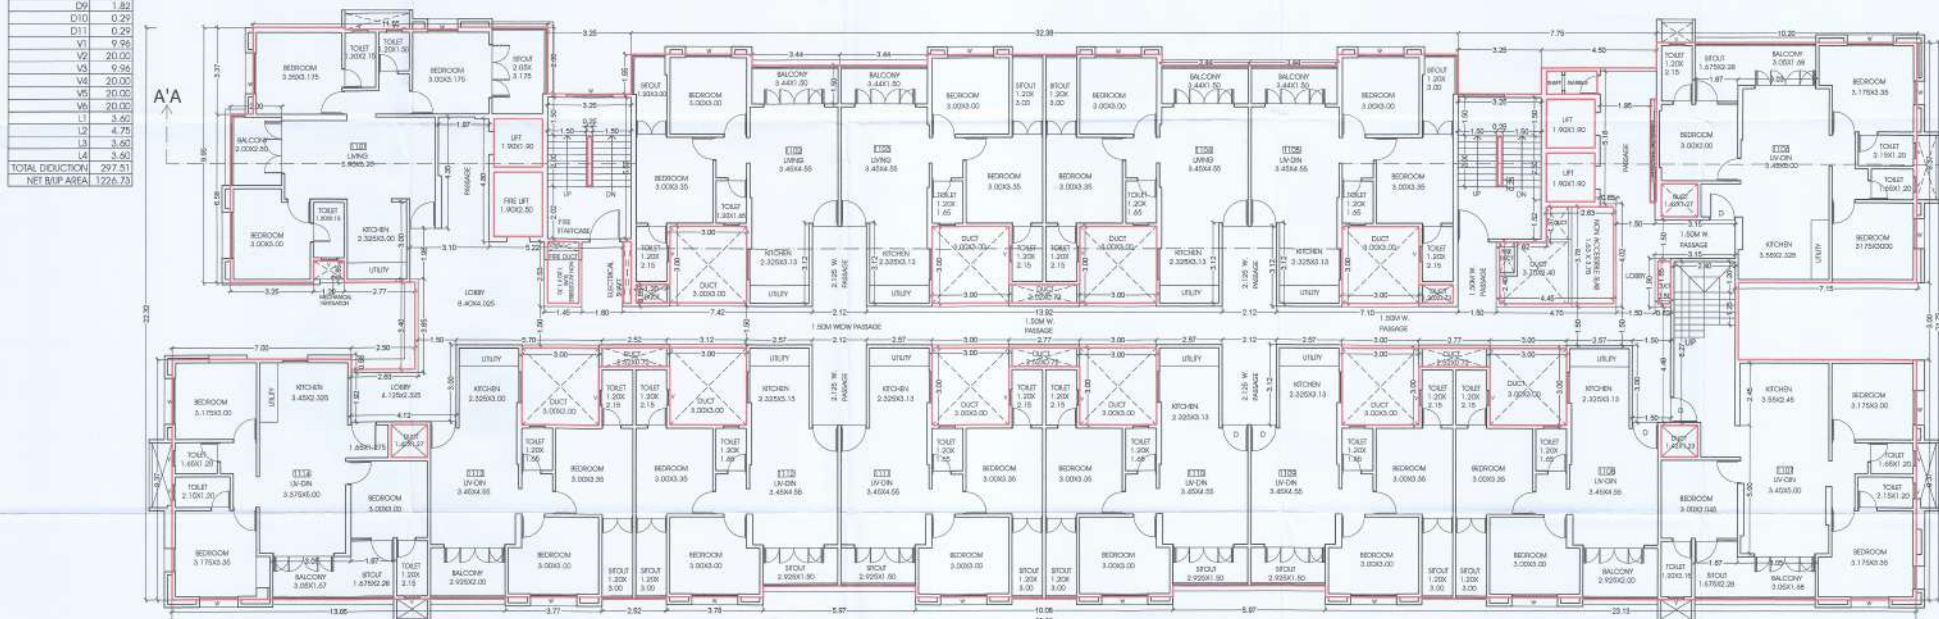

ELEVENTH FLOOR PLAN

Block A	1924.24
1	10.63
2	0.33
3	8.45
4	4.95
5	10.14
6	9.63
7	10.14
8	4.95
9	8.45
10	7.08
11	8.87
12	20.92
13	0.28
14	0.28
15	2.98
16	0.28
17	0.28
18	2.98
19	0.28
20	0.28
21	29.50
22	1.02
23	14.95
D1	2.88
D2	0.72
D3	14.29
D4	0.83
D5	1.78
D6	0.90
D7	1.82
D8	1.75
D9	1.82
D10	0.29
D11	0.29
V1	9.96
V2	20.02
V3	9.96
V4	20.02
V5	20.02
V6	20.02
L1	3.62
L2	4.75
L3	3.62
L4	3.62
TOTAL DEDUCTION	297.51
NET BHP AREA	1226.73

OWNER'S NAME		OWNER'S SIGN	
PARANAL REALTY LLP THROUGH LIAISON COMPANY BAH AND OTHER (PVT)			
PROJECT:			
SERVICE NO.: GAT NO. 4/15/14/1/1	REDA NO.:		
POST NO.:	LOT NO.:		
DESCRIPTION: REGULAR TRUCK	RELAXED: PUDR		
ARCHITECT:		ARCHITECT'S SIGN	
JOB NO.	ENCL. NO.	SCALE	DRAWN BY
		1:100	CHECKED BY
ISSUED NO.	REVISION NO.	DATE	
REV. NO.	5/5/2024	13/06/2025	