

BUILDING NO. A


STAMP OF APPROVAL

Sanctioned NO. B.P./MOSH/32/2026
Subject to Conditional Mentioned in The
Office Order No.
Even Dated 30/03/2026
Pimpri
Dated 30/03/2026




Executive Engineer
Building Permission User/Former Building
Construction Control Department
Pimpri Chinchwad Municipal Corporation
Pimpri-411016

PREVIOUS SANCTION NO.: B.P.MOSH/550219 DATE: 18/09/2019
PREVIOUS SANCTION NO.: B.P.MOSH/446/2021 DATE: 24/09/2021
PREVIOUS SANCTION NO.: B.P.MOSH/437/2022 DATE: 31/03/2022
PREVIOUS SANCTION NO.: B.P.MOSH/408/2024 DATE: 18/11/2024
PREVIOUS SANCTION NO.: B.P.MOSH/405/2025 DATE: 22/01/2025
PREVIOUS SANCTION NO.: B.P.MOSH/433/2025 DATE: 13/09/2025

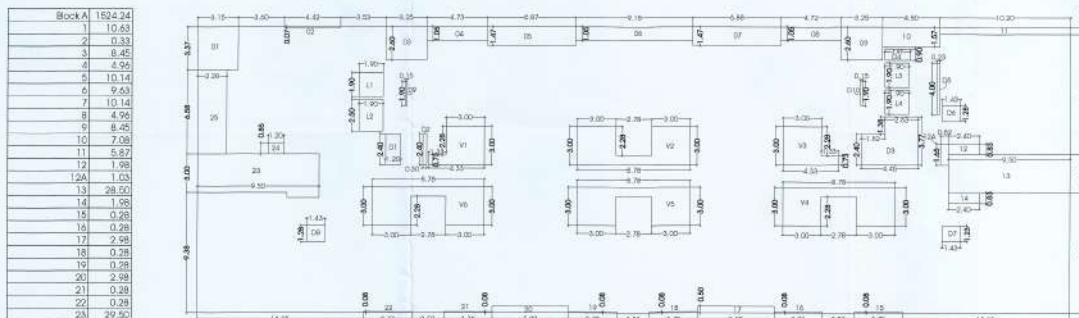

TYPICAL 4TH, 6TH, 7TH, 8TH & 9TH FLOOR AREA KEY PLAN

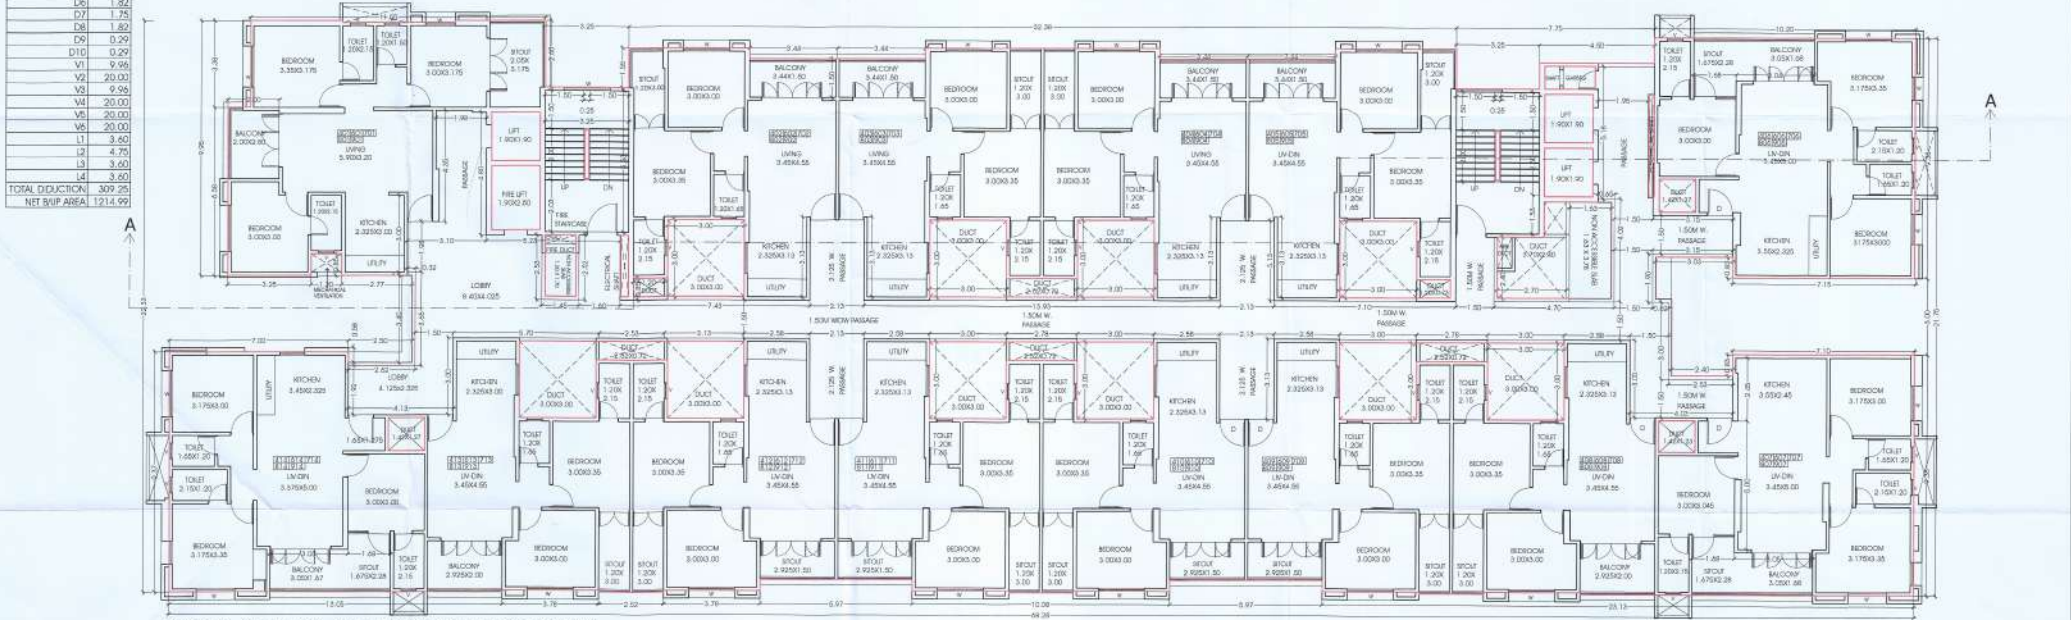

TYPICAL 4TH, 6TH, 7TH, 8TH & 9TH FLOOR PLAN

Block A	1524.24
1	10.43
2	0.33
3	8.45
4	4.95
5	10.14
6	9.63
7	10.14
8	4.95
9	8.45
10	7.38
11	5.87
12	1.98
13	28.50
14	1.08
15	0.28
16	0.28
17	2.98
18	0.28
19	0.28
20	2.98
21	0.28
22	0.28
23	25.52
24	3.02
25	14.95
D1	2.88
D2	0.72
D3	14.22
D4	1.29
D5	0.90
D6	1.82
D7	1.75
D8	1.82
D9	0.29
D10	0.29
V1	9.96
V2	20.03
V3	9.96
V4	20.00
V5	20.00
V6	20.00
L1	3.60
L2	4.75
L3	3.60
L4	3.60
TOTAL ADDITION	309.25
NET SHIP AREA	1214.99

OWNER'S NAME: MIRALUX REALTY LLP THROUGH LAIT SOMANJAN JAIN AND OTHER (PVT)		OWNER'S SIGN <i>Laith</i>
PROJECT: SURREY NO. SAT NO. PIMPRI SATURDAY PLOT NO. 1 DESCRIPTION: REGULAR TRUCK VILLAGE: MOHUR		
ARCHITECT: RAMP RAMP ARCHITECTS AND ASSOCIATES		ARCHITECT'S SIGN <i>RAMP</i>
JOB NO.	DWG. NO.	SCALE
		1:100
ISSUED NO.	ISSUED DATE	CHECKED BY
REV. NO.	DATE	
	18/12/2025	
	18/12/2025	