


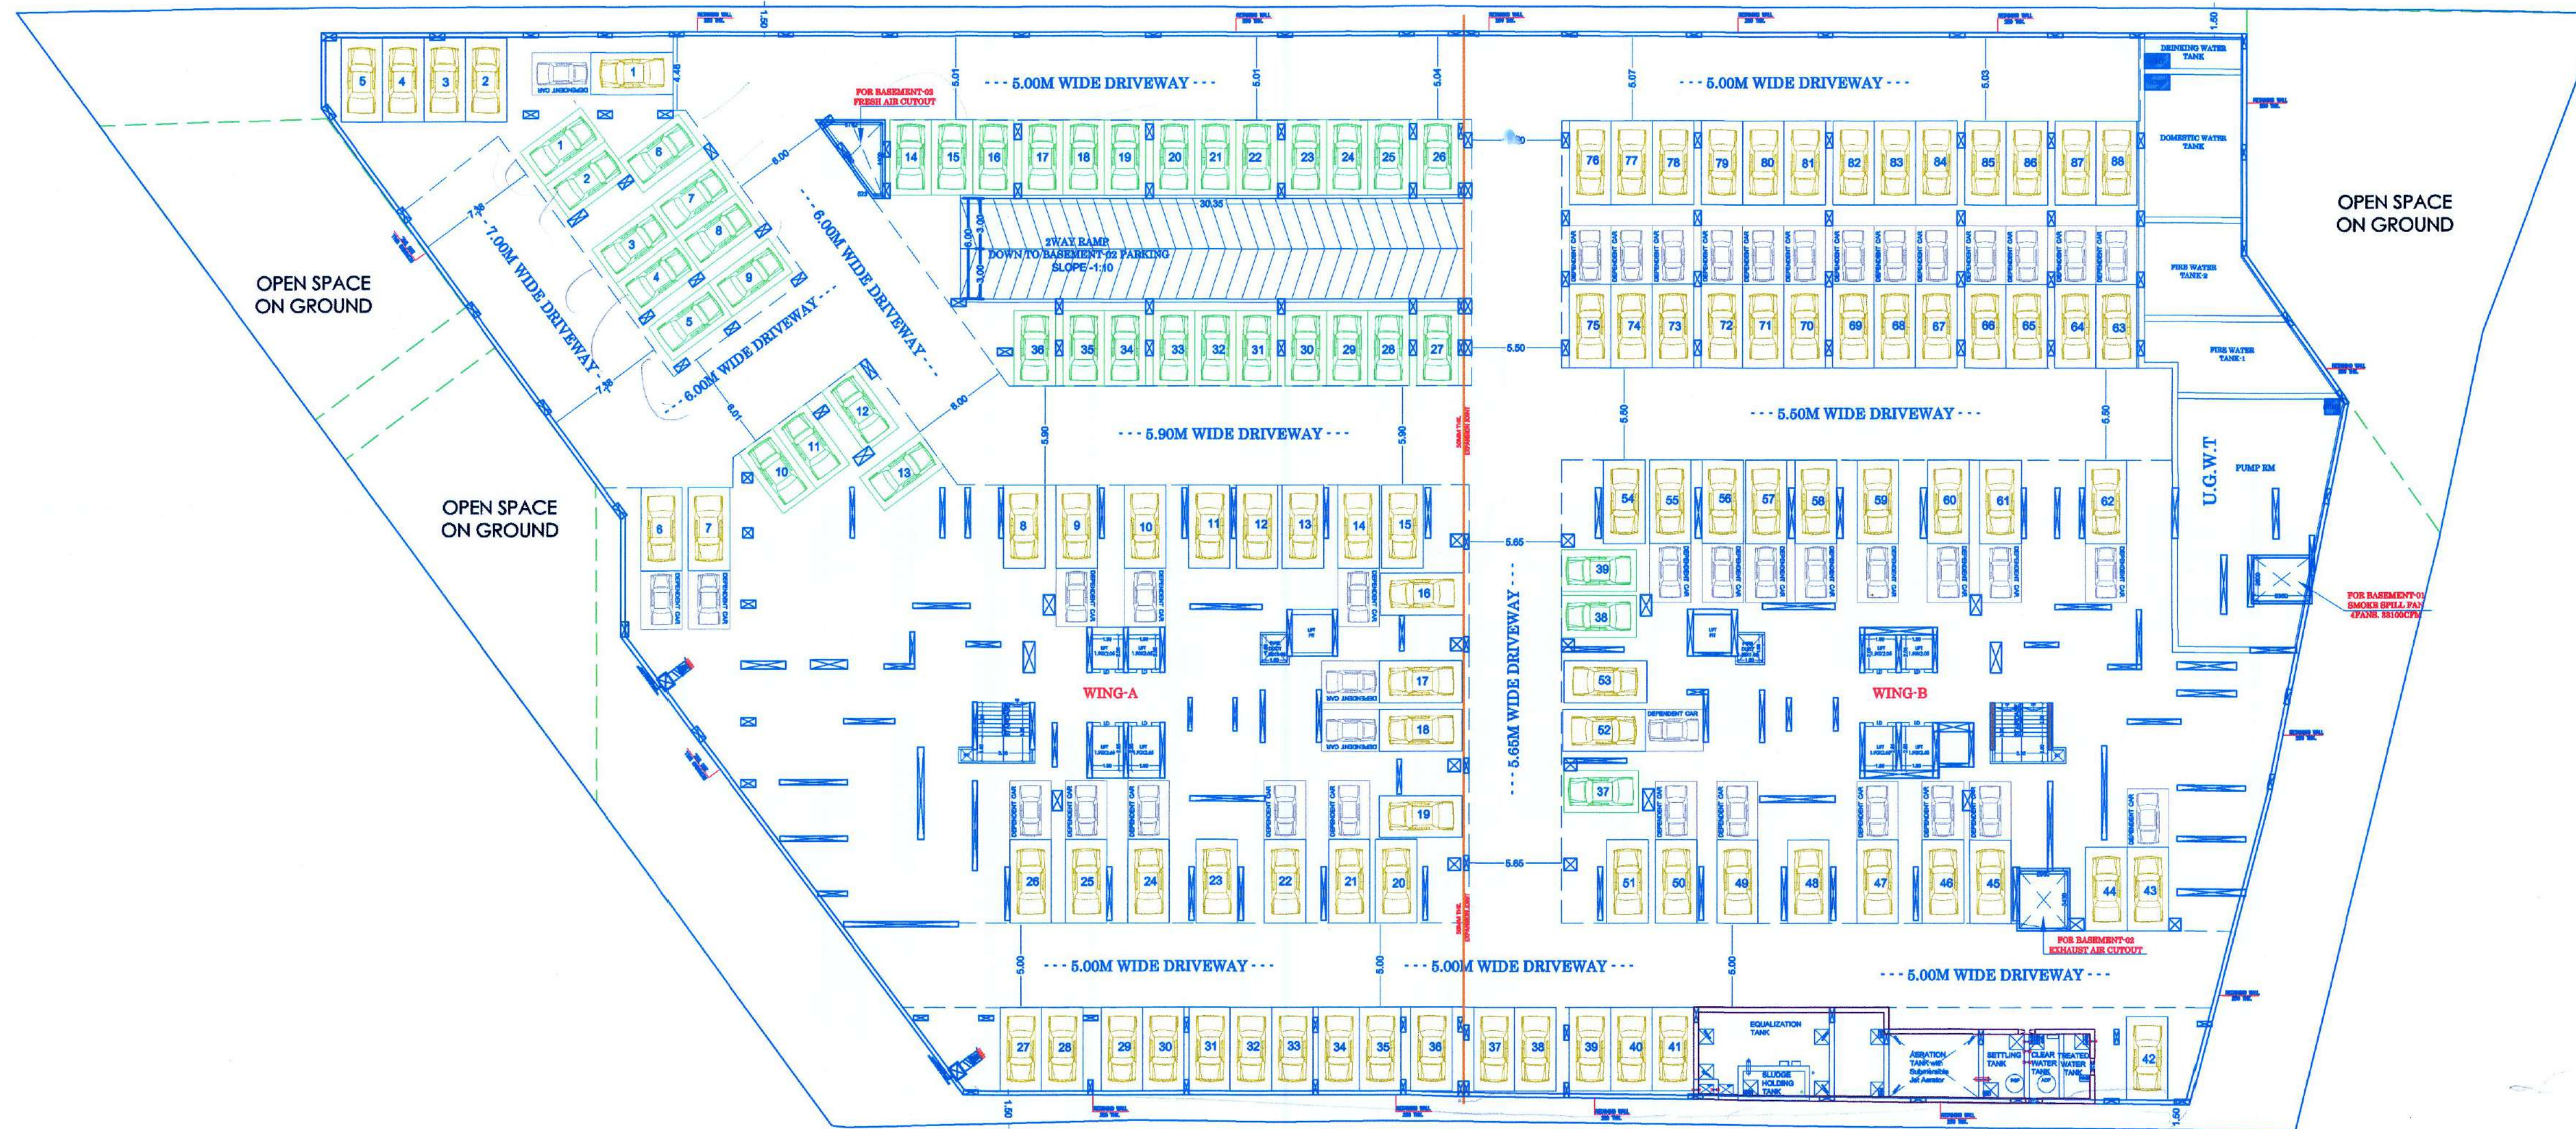

1ST BASEMENT FLOOR PLAN
SCALE - 1:250

STAMP OF APPROVAL

1) SANCTION NO : BP/LAYOUT/K/VALE/60/2019, DATE : 8/07/2019
 2) SANCTION NO : BP/K/VALE/22/2021, DATE : 12/04/2021
 3) SANCTION NO : BP/K/VALE/108/2022, DATE : 30/06/2022
 4) SANCTION NO : BP/K/VALE/505/2023, DATE : 19/01/2023
 5) SANCTION NO : BP/K/VALE/64/2023, DATE : 23/08/2023
 6) SANCTION NO : BP/K/VALE/44/2024, DATE : 30/03/2024

Sanctioned No. B.P/K/VALE/13/2025
 Subject to conditions mentioned in the
 Office Order No.
 even dated 07/02/2025
 Pimpri
 Date: 07/02/2025

City Engineer
 Building Permission Dept
 PCMC, Pimpri-Chinchwad Municipal Corporation
 Pimpri-411 018

1st BASMENT FLOOR PARKING	
CAR'S	Nos.
CAR	88
EV CAR	39
TOTAL CAR Nos.	127
DEPENDENT CAR / SCOOTER $\frac{1}{2}$	41



2nd BASEMENT FLOOR PLAN
SCALE - 1:250

2nd BASMENT FLOOR PARKING	
CAR'S	Nos.
CAR	81
EV CAR	52
TOTAL CAR Nos.	133
DEPENDENT CAR / SCOOTER $\frac{1}{2}$	40

EV Charging Parking	
Normal Parking	
Mhada Parking	
Visitors Parking	
Comm. Parking	

OWNER'S NAME: M/S. NAVOKA BUILDCON THROUGH ITS PARTNERS MR. YOGESH N. JAIN & OTHER 2 THROUGH POAH M/S. SHREE SAI KUBER THROUGH MR. SANDEEP DINDAYAL AGARWAL & OTHER.


OWNER'S SIGN:

PROJECT: SURVEY NO : 78(P) HISA NO :
 PLOT NO : CTS NO :
 DESCRIPTION : REGULAR TRACK, VILLAGE - KVALE

ARCHITECT: USHA RANGARAJAN
 UCHD - CA5013423
 LANDMARK DESIGN GROUP
 PLOT NO 32 SECTOR NO 29, JSKON TEMPLE ROAD,
 RAVET PRADHAKARAN PUNE 411001

ARCH.SIGN:

JOB NO. DRG. NO. SCALE DRAWN BY CHECKED BY
 INWARD NO: BWD/KVALE/PRB/18/000118 DATE: 07-12-2024
 KEY NO. 1:250 SHEET NO. 2 / 23

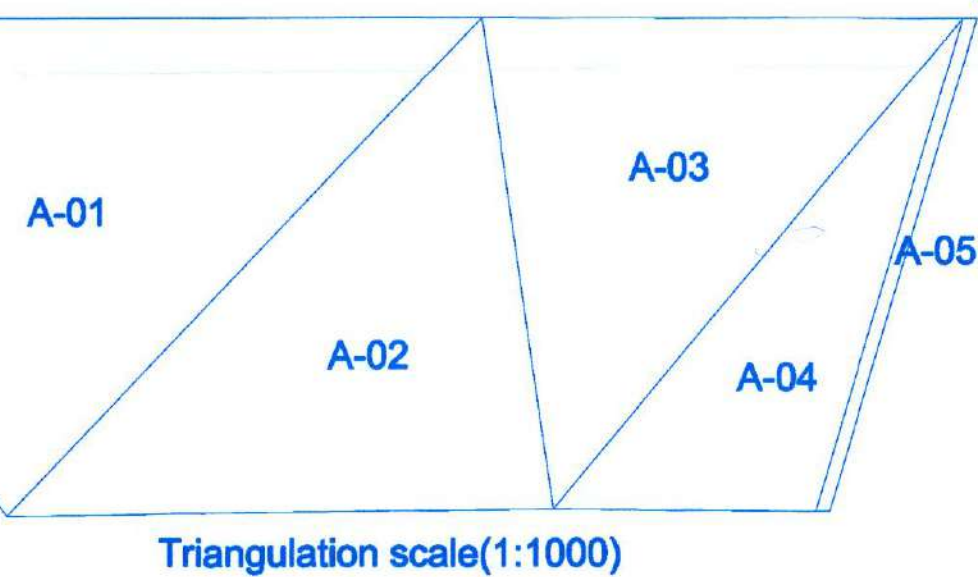

Triangulation scale(1:1000)

Triangle	Area
A-01	3941.82
A-02	2514.35
A-03	2208.39
A-04	1210.13
A-05	125.61
Total (PLOT)	10000.30