

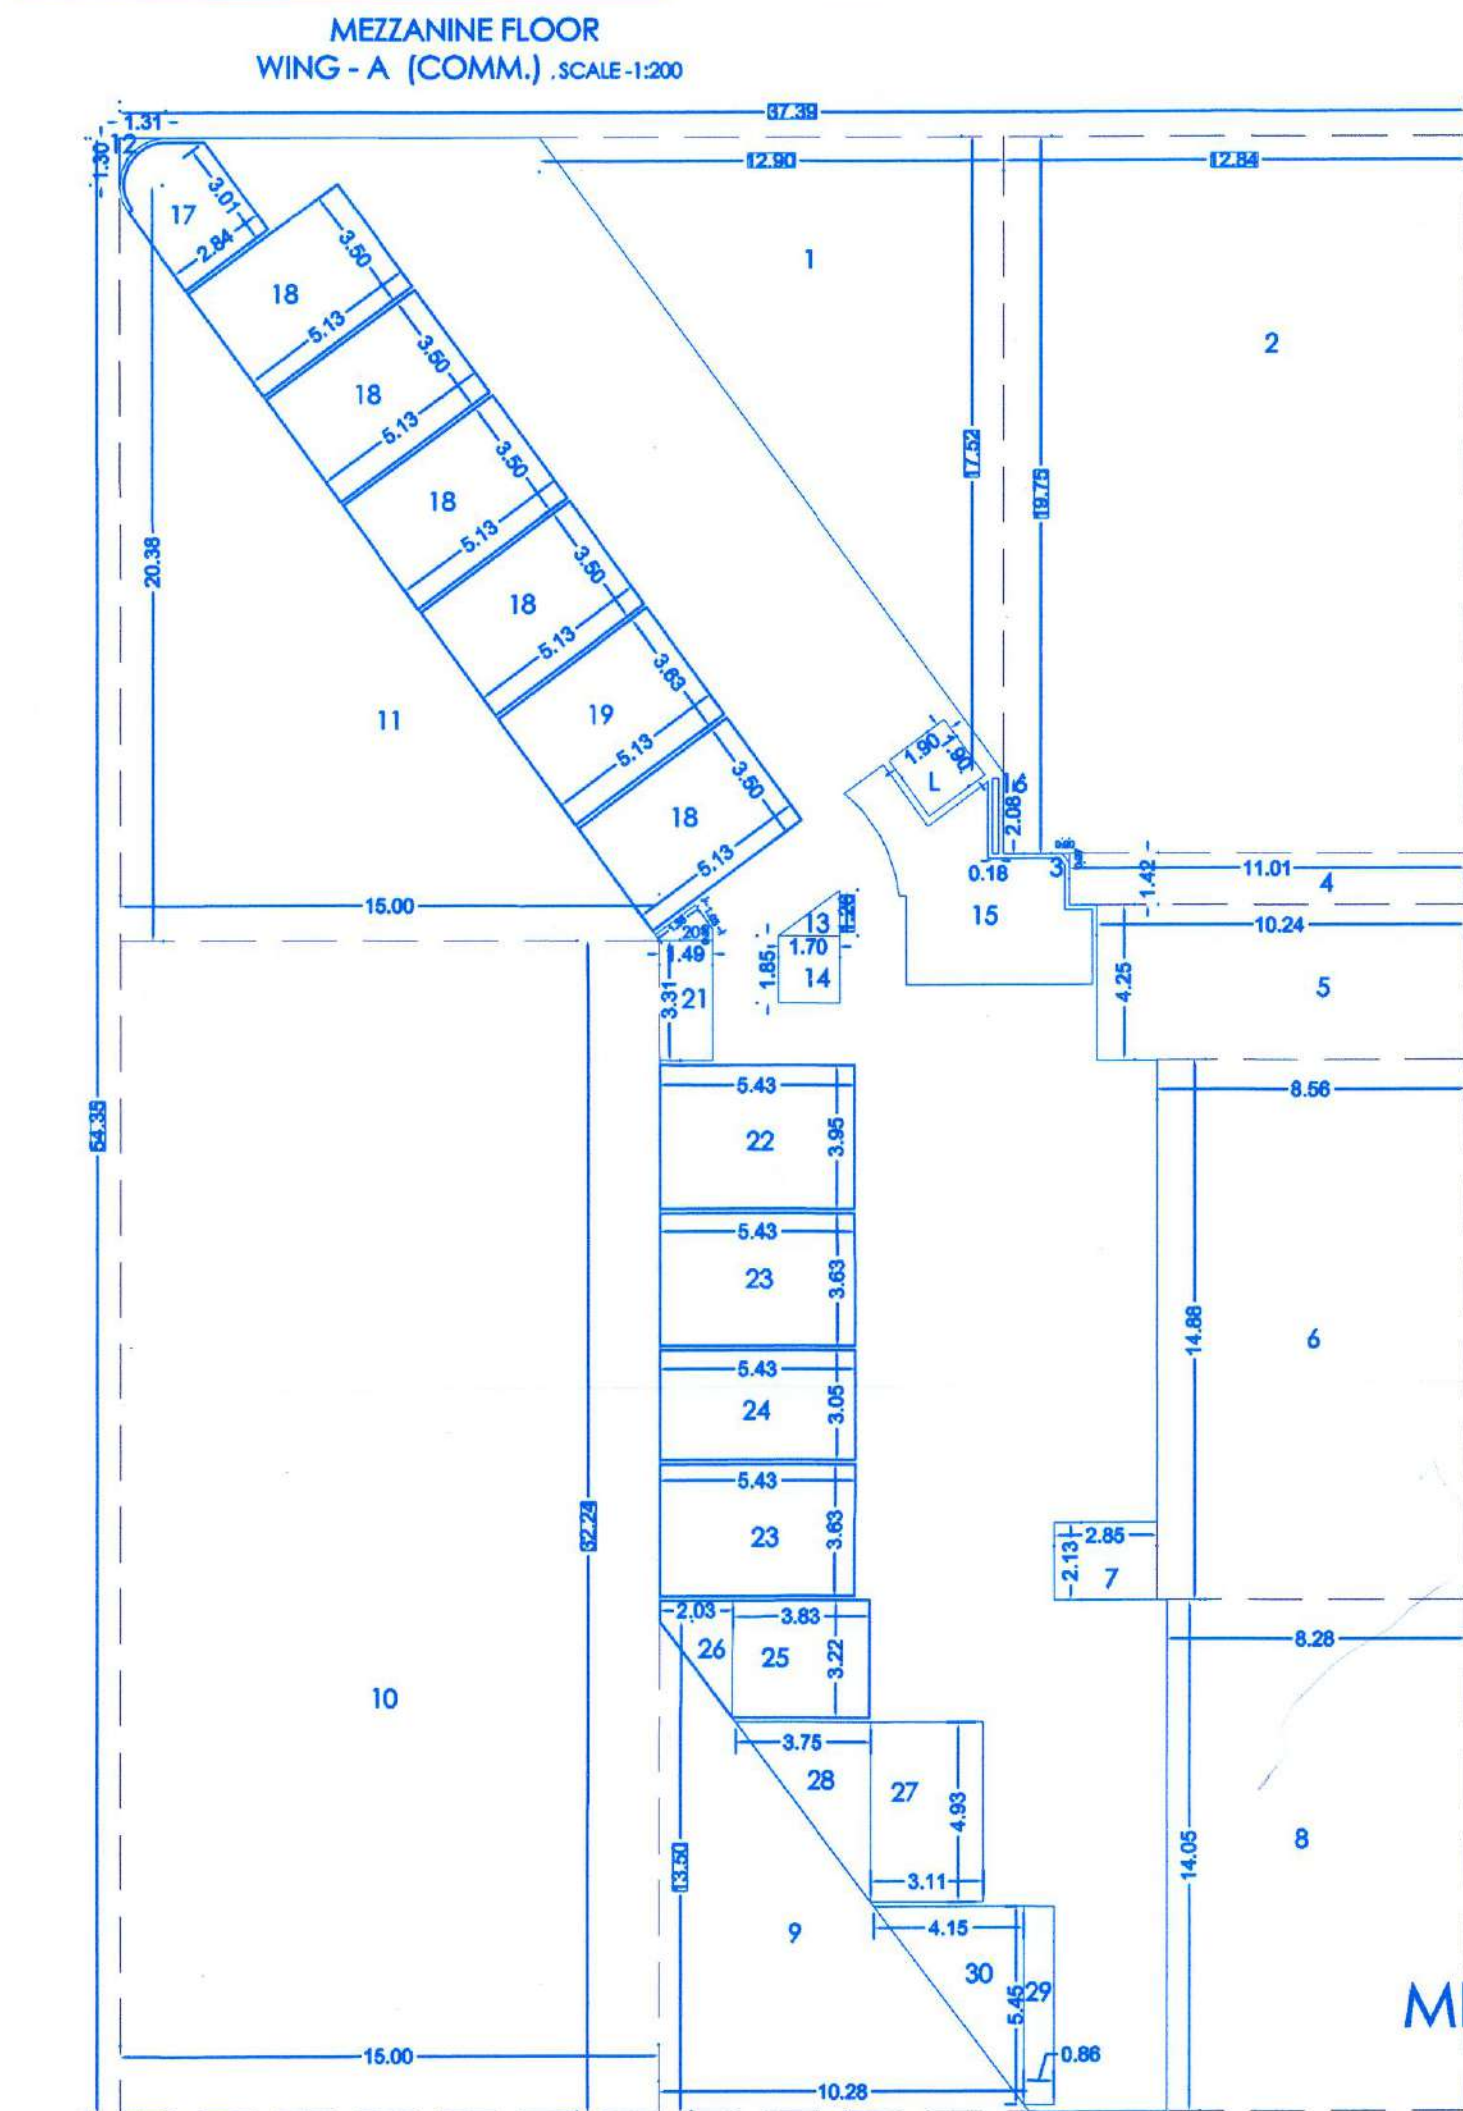


BUILT UP AREA CALCULATION MEZZANINE FLOOR, WING - A (COMM.)					
a.Addition					
Sr.No	L	X	B	=	Area Unit
1	37.39	X	54.35	=	2032.15 Sq.M.
b.Deduction					
1	12.90	X	17.52*0.50	=	113.00 Sq.M.
2	12.84	X	19.75	=	253.59 Sq.M.
3	0.20	X	0.27*0.50	=	0.03 Sq.M.
4	11.01	X	1.42	=	15.63 Sq.M.
5	10.24	X	4.25	=	43.52 Sq.M.
6	8.56	X	14.88	=	127.37 Sq.M.
7	2.85	X	2.13	=	6.07 Sq.M.
8	8.28	X	14.05	=	116.33 Sq.M.
9	10.28	X	13.50*0.50	=	69.39 Sq.M.
10	15.00	X	32.24	=	483.60 Sq.M.
11	15.00	X	20.38*0.50	=	152.85 Sq.M.
12	0.36	X	AS PER POLYLINE	=	0.36 Sq.M.
13	1.70	X	1.28*0.50	=	1.07 Sq.M.
14	1.70	X	1.85	=	3.15 Sq.M.
15	5.17	X	AS PER POLYLINE	=	22.77 Sq.M.
16	0.18	X	2.08	=	0.37 Sq.M.
17	10.02	X	AS PER POLYLINE	=	10.02 Sq.M.
18	3.50	X	5.13*5	=	89.77 Sq.M.
19	3.63	X	5.13	=	18.62 Sq.M.
20	1.38	X	AS PER POLYLINE	=	0.92 Sq.M.
21	1.48	X	3.31	=	4.93 Sq.M.
22	5.43	X	3.95	=	21.45 Sq.M.
23	5.43	X	3.63	=	19.71 Sq.M.
24	5.43	X	3.05	=	16.56 Sq.M.
25	3.83	X	3.22	=	12.33 Sq.M.
26	2.03	X	AS PER POLYLINE	=	3.84 Sq.M.
27	3.11	X	4.93	=	15.33 Sq.M.
28	3.75	X	4.93*0.50	=	9.24 Sq.M.
29	0.86	X	5.45	=	4.69 Sq.M.
30	4.15	X	5.45*0.50	=	11.31 Sq.M.
L	1.90	X	1.90	=	3.61 Sq.M.
Total Deduction				=	1651.46 Sq.M.
Built-Up Area	2032.15	-	1651.46	=	380.69 Sq.M.


BUILT UP AREA CALCULATION MEZZANINE FLOOR, WING - A (COMM.)			
a.Addition			
Sr.No	Area	Unit	
MEZZANINE FLOOR, WING - A (COMM.)	380.69	Sq.M.	
MEZZANINE FLOOR, WING - A (AMENITY)	215.05	Sq.M.	
Built-Up Area	595.74	Sq.M.	

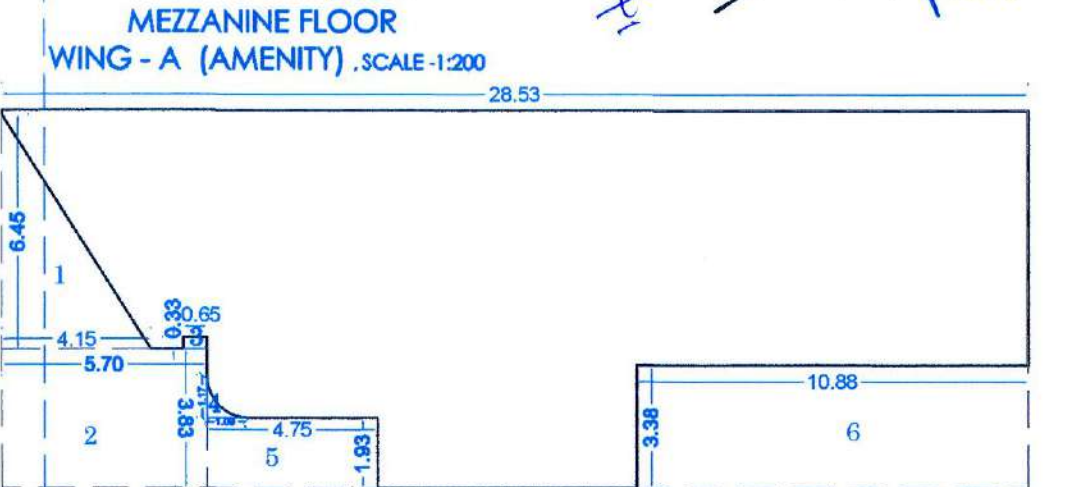


MEZZANINE FLOOR PLAN,
WING - A .SCALE-1:100

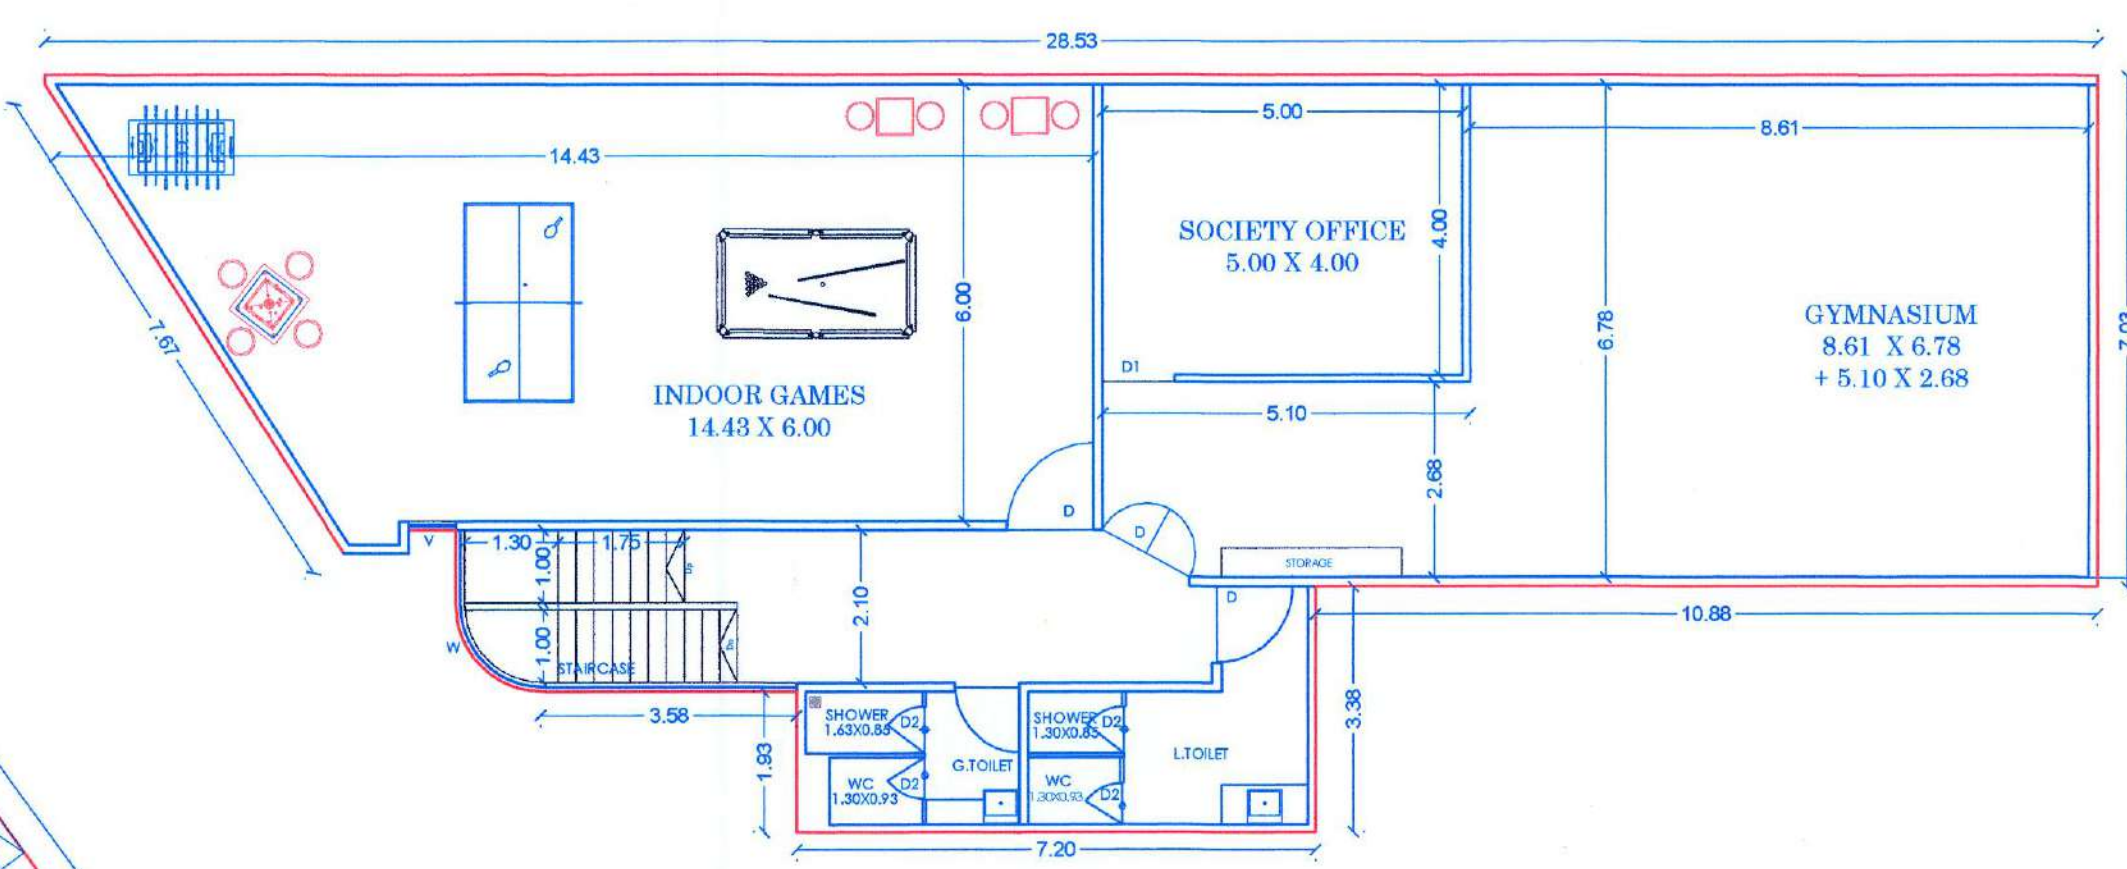

BUILT UP AREA CALCULATION MEZZANINE FLOOR WING - A (AMENITY)					
a.Addition					
Sr.No	L	X	B	=	Area Unit
1	28.53	X	10.40	=	296.71 Sq.M.
b.Deduction					
1	4.15	X	6.45*0.50	=	13.38 Sq.M.
2	5.70	X	3.83	=	21.83 Sq.M.
3	0.65	X	0.33	=	0.21 Sq.M.
4	0.29	X	AS PER POLYLINE	=	0.29 Sq.M.
5	4.75	X	1.93	=	9.17 Sq.M.
6	10.88	X	3.38	=	36.77 Sq.M.
Total Deduction				=	81.66 Sq.M.
Built-Up Area	296.71	-	81.66	=	215.05 Sq.M.

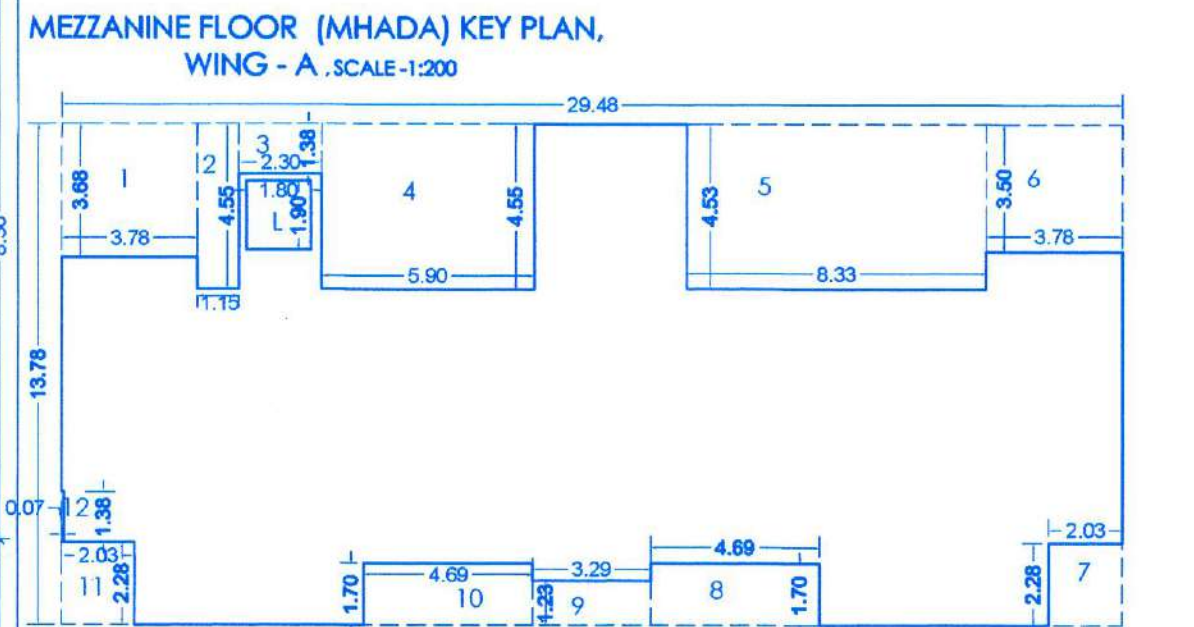

BUILT UP AREA CALCULATION MEZZANINE FLOOR PLAN, WING - A					
a.Addition					
Sr.No	L	X	B	=	Area Unit
1	29.48	X	13.78	=	406.23 Sq.M.
b.Deduction					
1	3.78	X	3.68	=	13.91 Sq.M.
2	1.15	X	4.55	=	5.23 Sq.M.
3	2.30	X	1.38	=	3.17 Sq.M.
4	5.90	X	4.55	=	26.85 Sq.M.
5	8.33	X	4.53	=	37.73 Sq.M.
6	3.78	X	3.50	=	13.23 Sq.M.
7	2.03	X	2.28	=	4.63 Sq.M.
8	4.69	X	1.70	=	7.97 Sq.M.
9	3.29	X	1.23	=	4.05 Sq.M.
10	4.69	X	1.70	=	7.97 Sq.M.
11	2.28	X	2.03	=	4.63 Sq.M.
12	0.07	X	1.38	=	0.10 Sq.M.
L	1.80	X	1.90	=	3.42 Sq.M.
Total Deduction				=	132.89 Sq.M.
Built-Up Area	406.23	-	132.89	=	273.34 Sq.M.

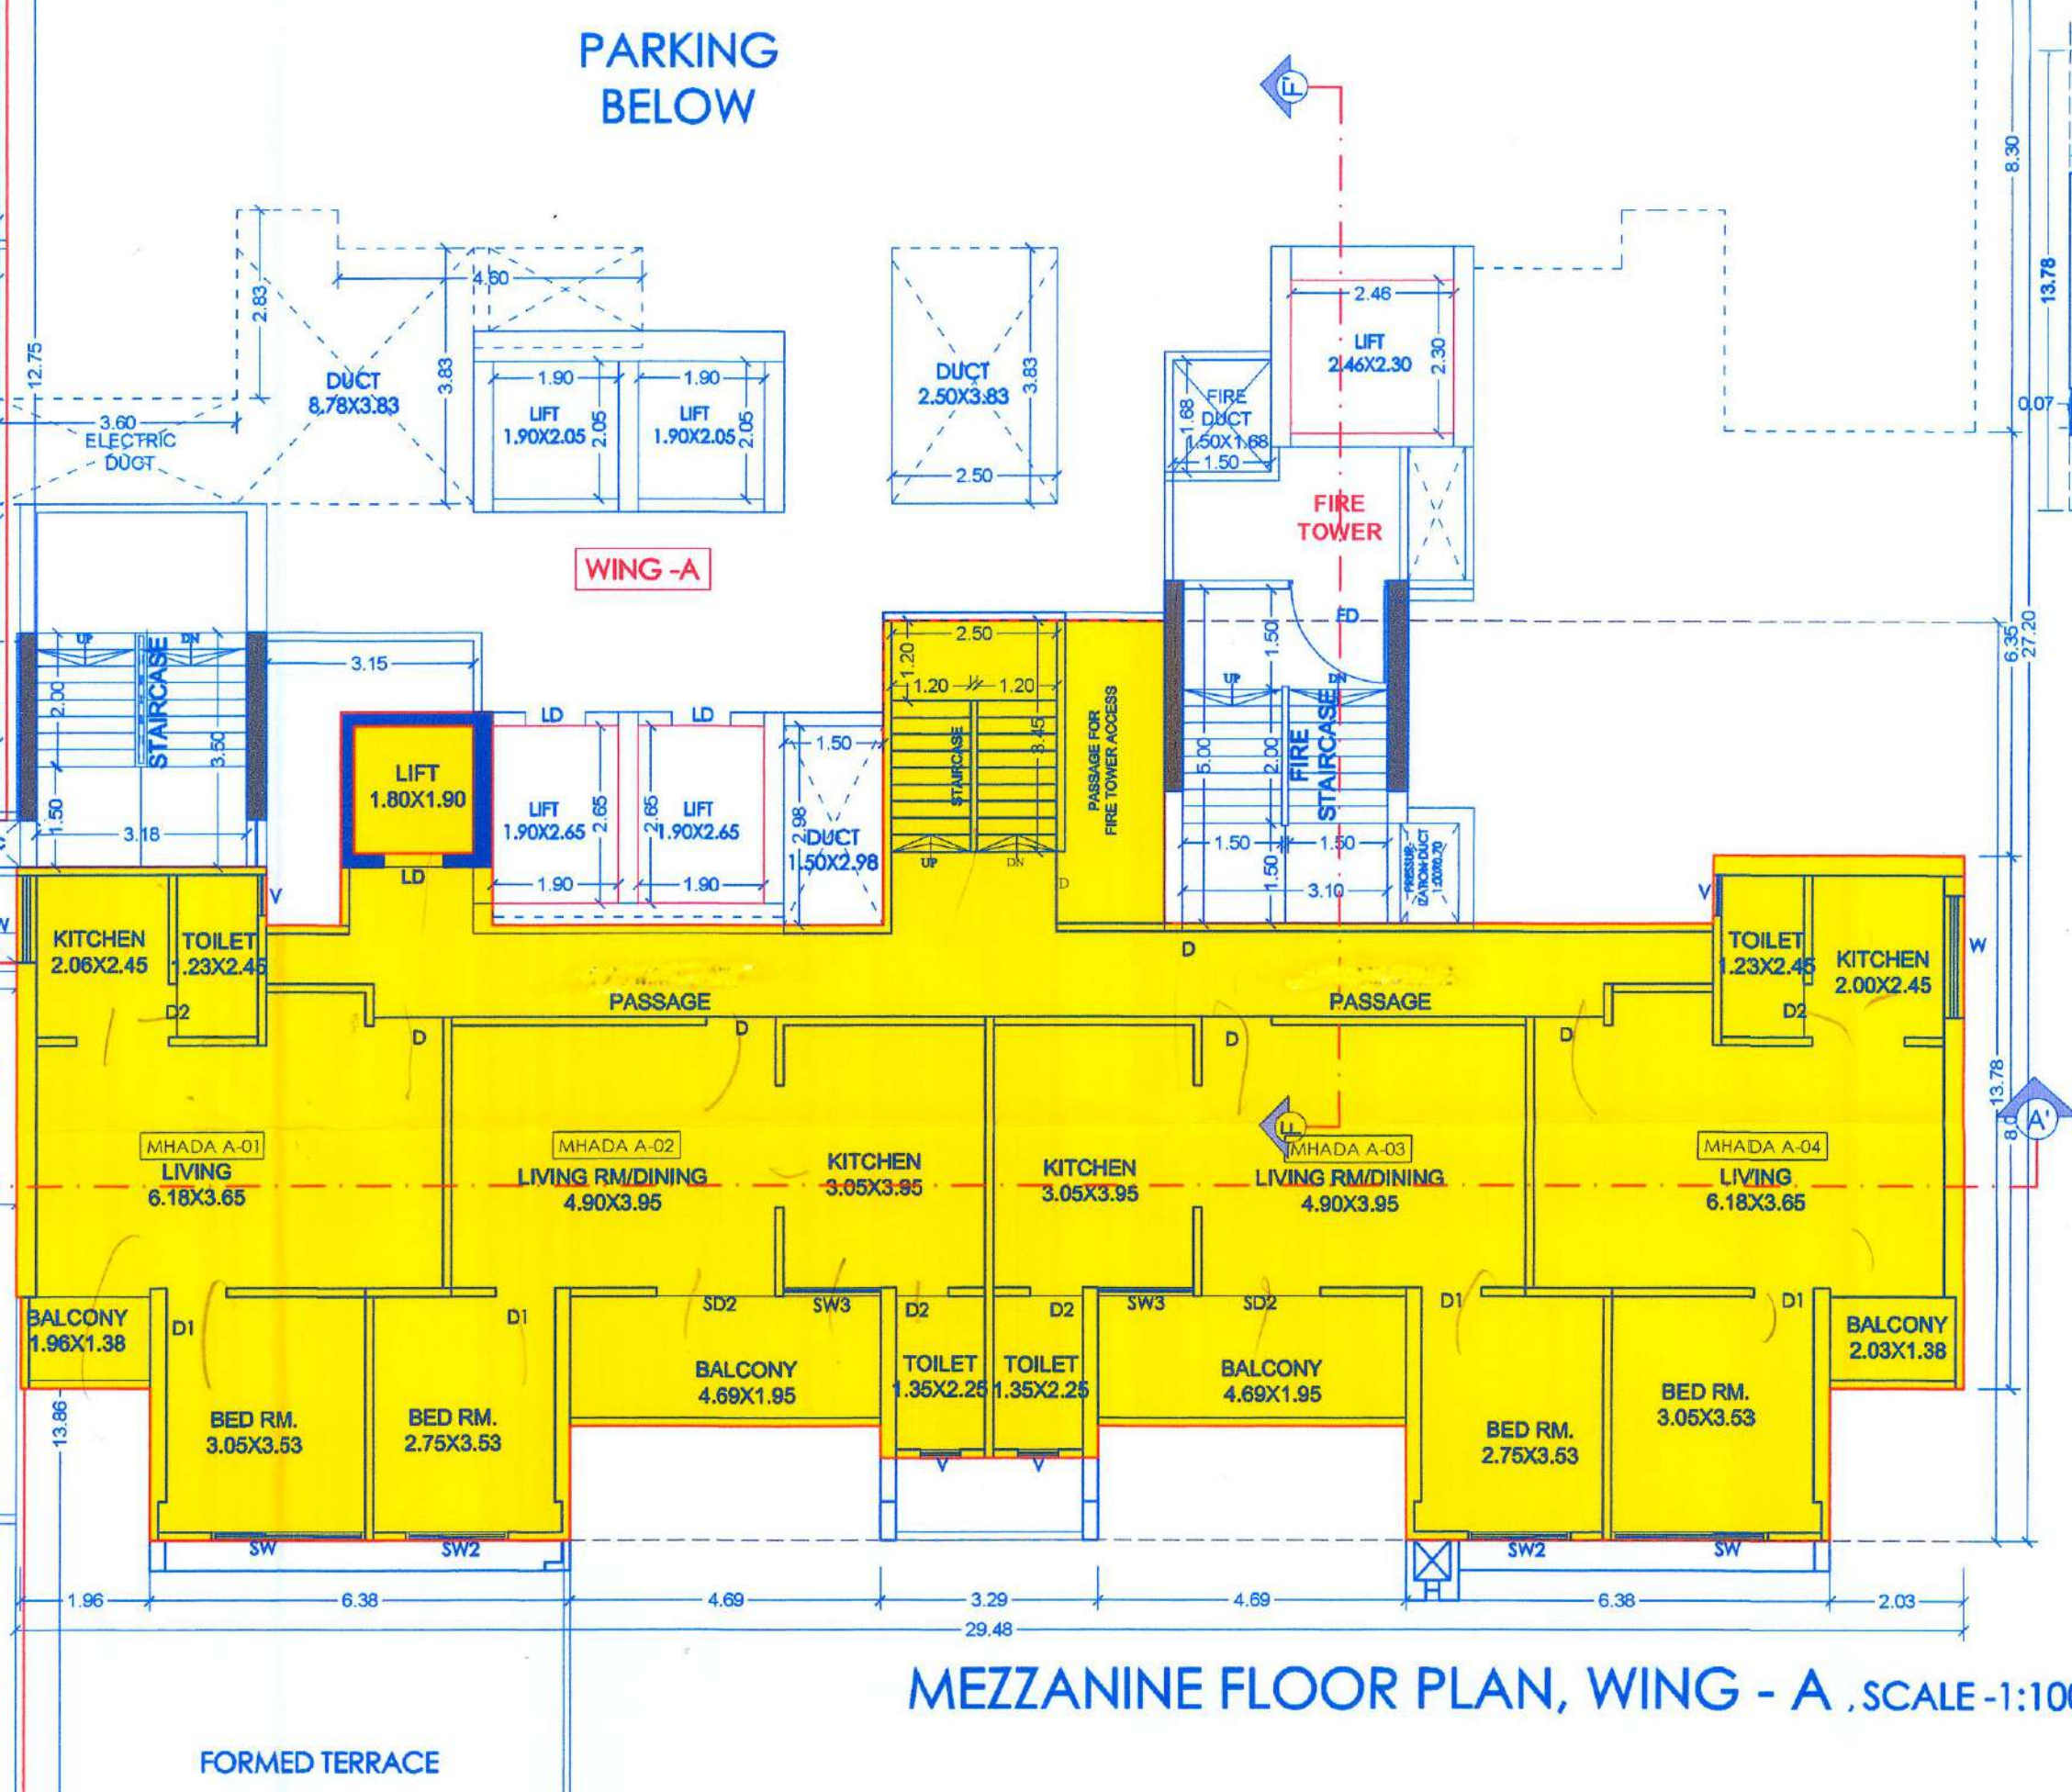

MEZZANINE FLOOR PLAN, WING - A .SCALE-1:100

OWNER'S NAME: M/S. NAKODA BUILDCON THROUGH ITS PARTNERS MR. YOGESH N. JAIN & OTHER 2 THROUGH POAH M/S. SHREE SAI KUBER THROUGH MR. SANDEEP DINDAYAL AGARWAL & OTHER.

OWNER'S SIGN:

PROJECT: SURVEY NO: 78(P) HISSE NO: PLOT NO: CTS NO: DESCRIPTION: REGULAR TRACK, VILLAGE - KIVALE

ARCHITECT: USHA RANGARAJAN LIC NO.: CA9913423 LANDMARK DESIGN GROUP PLOT NO 32 SECTOR NO 28 BKCON TEMPLE ROAD, RAVET PRADIKARAN PUNE 411001

ARCH SIGN:

JOB NO: DRG NO: SCALE: 1:100 DRAWN BY: CHECKED BY: INWARD NO: 00000000000000000000 DATE: 07-12-2024 KEY NO: SHEET NO: 5/23

