


BUILDING: C & F (RESIDENTIAL)

STAMP OF APPROVAL


Sanctioned No. B.P (Dudulgaon) 71/2024
Subject to conditions mentioned in the
Office Order No. 13/12/2024
Pimpri
Date 13/12/2024



O. C. Signed by
City Engineer
Building Permission Dept.
PCMC, Pimpri, Pune-18.

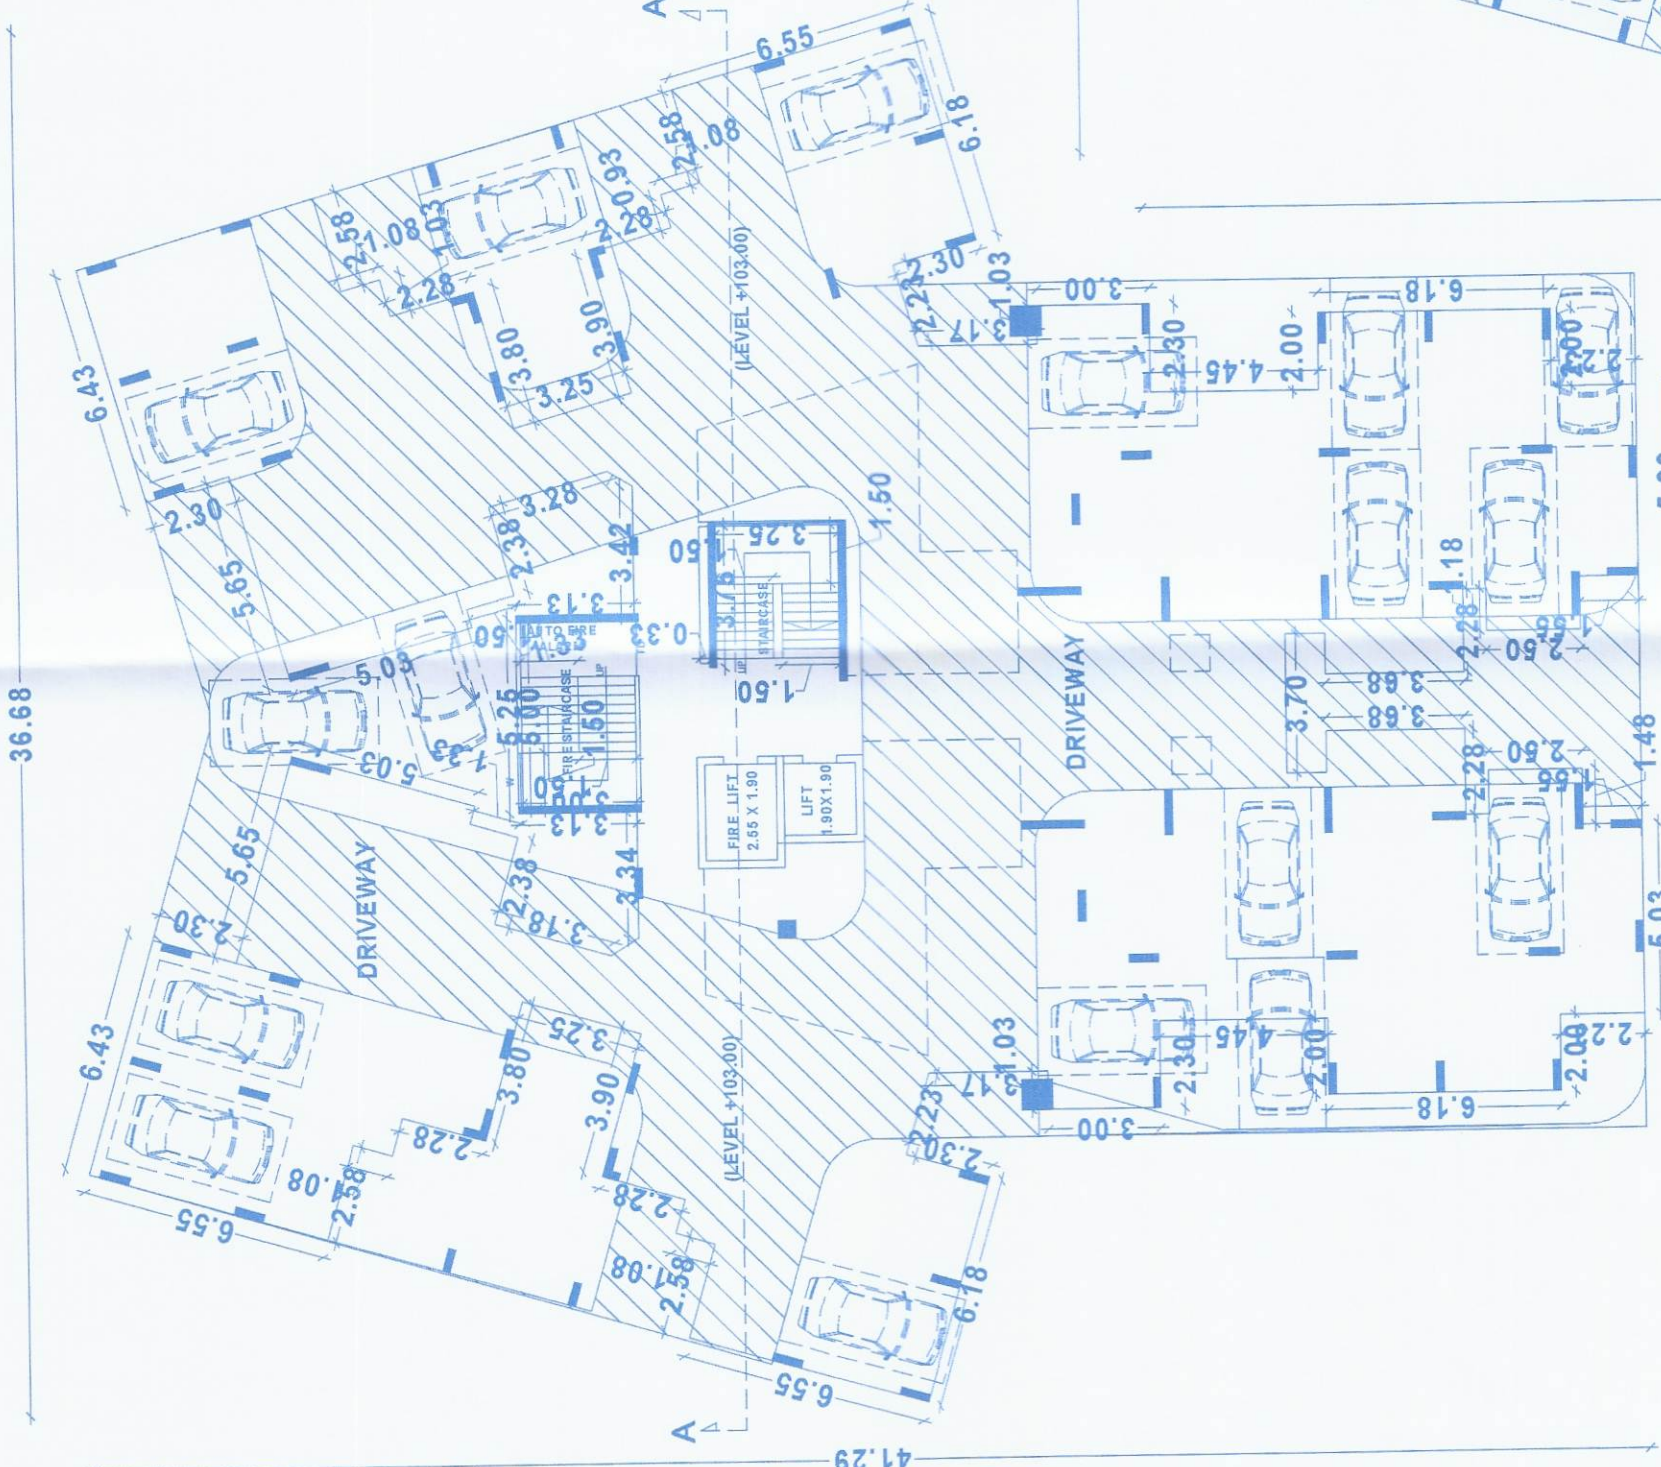

LOWER PARKING FLOOR PLAN
(SCALE - 1:200)


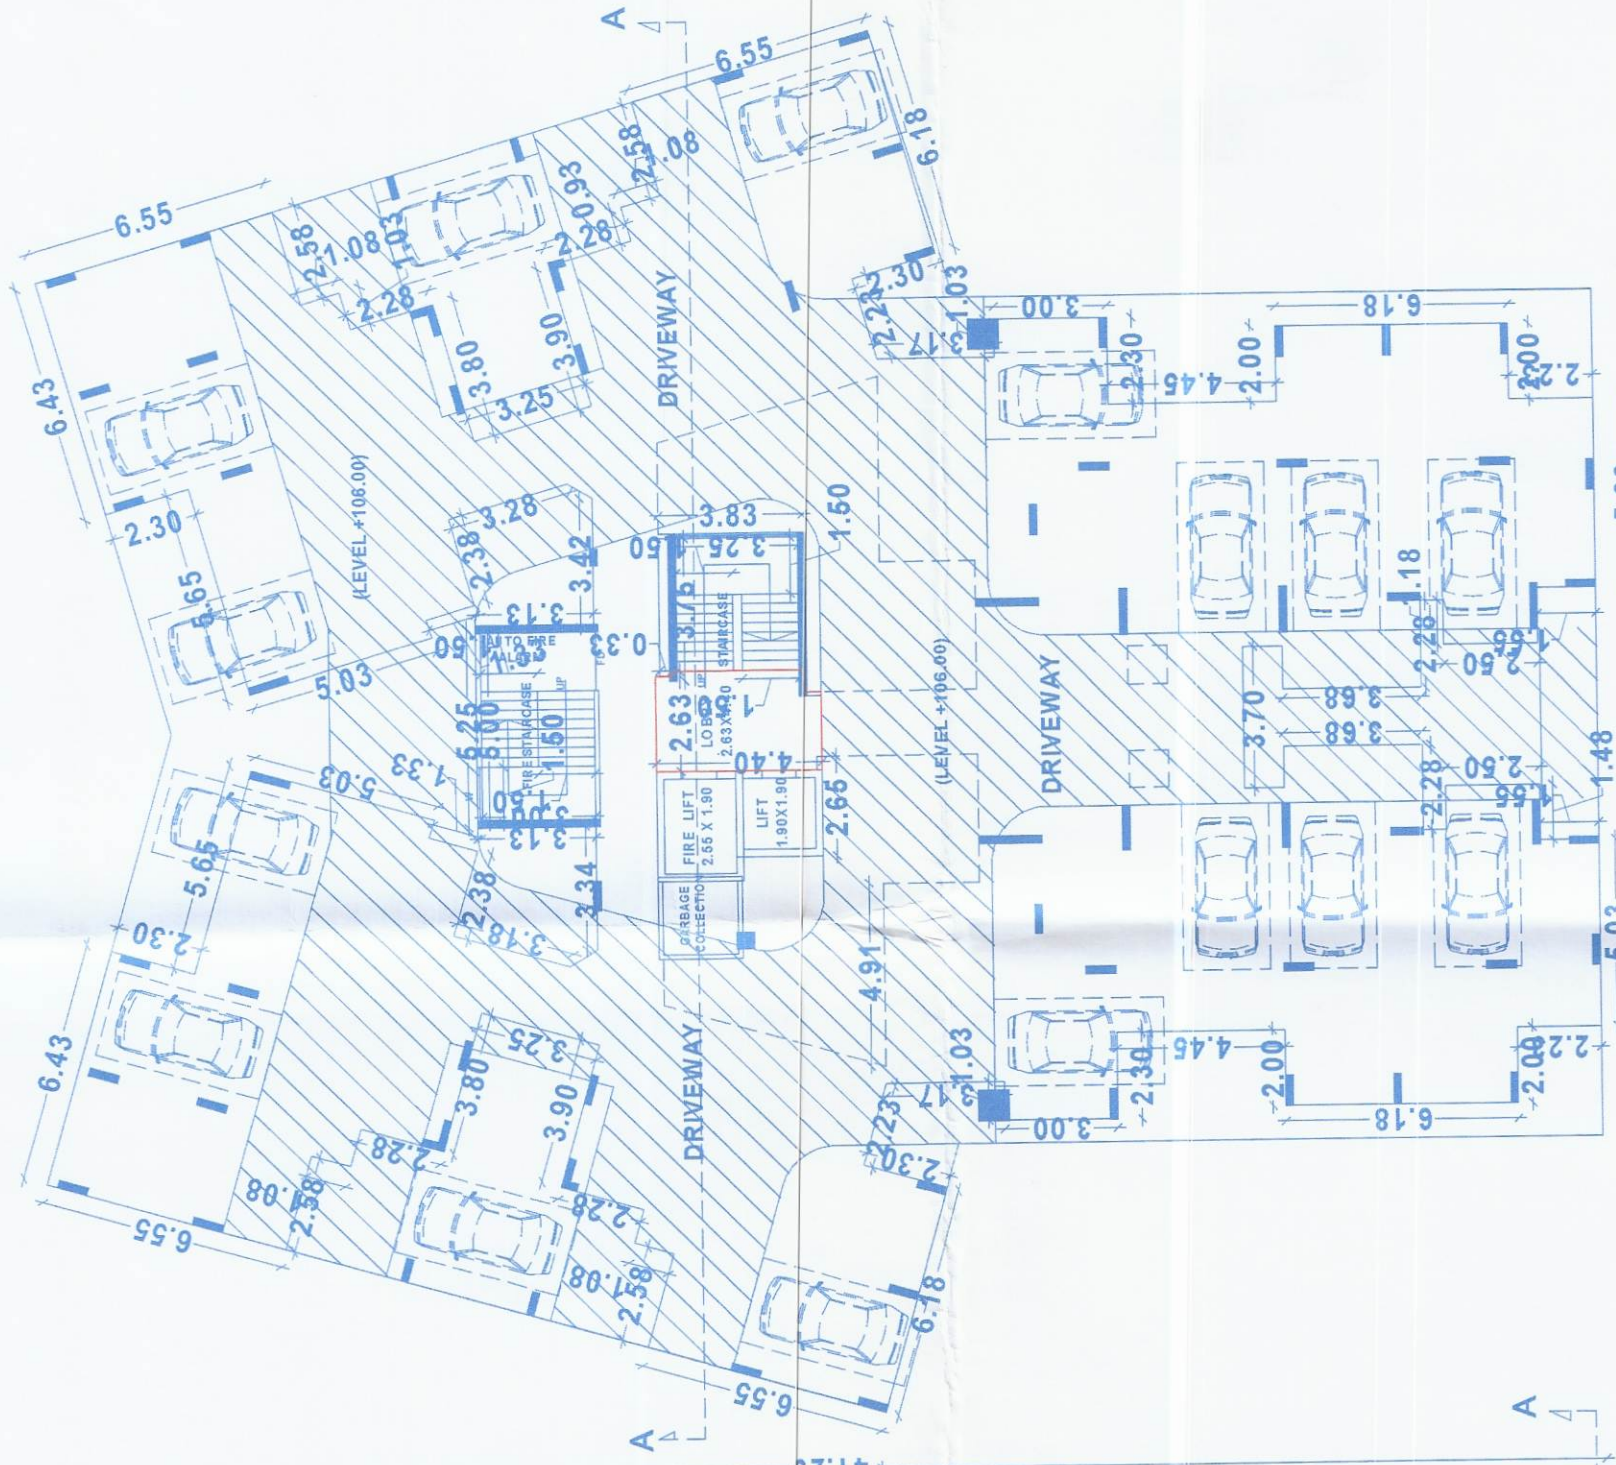


UPPER PARKING FLOOR PLAN
(SCALE - 1:200)


- 1) 2.10 X 4.40 = 9.24 SQ.MT
- 2) 0.40 X 3.95 = 1.58 SQ. MT
- 3) 0.13 X 3.50 = 0.45 SQ. MT

= 11.27 SQ.M

AREA KEY PLAN OF UPPER
PARKING FLOOR (LOBBY)
(SCALE - 1:100)

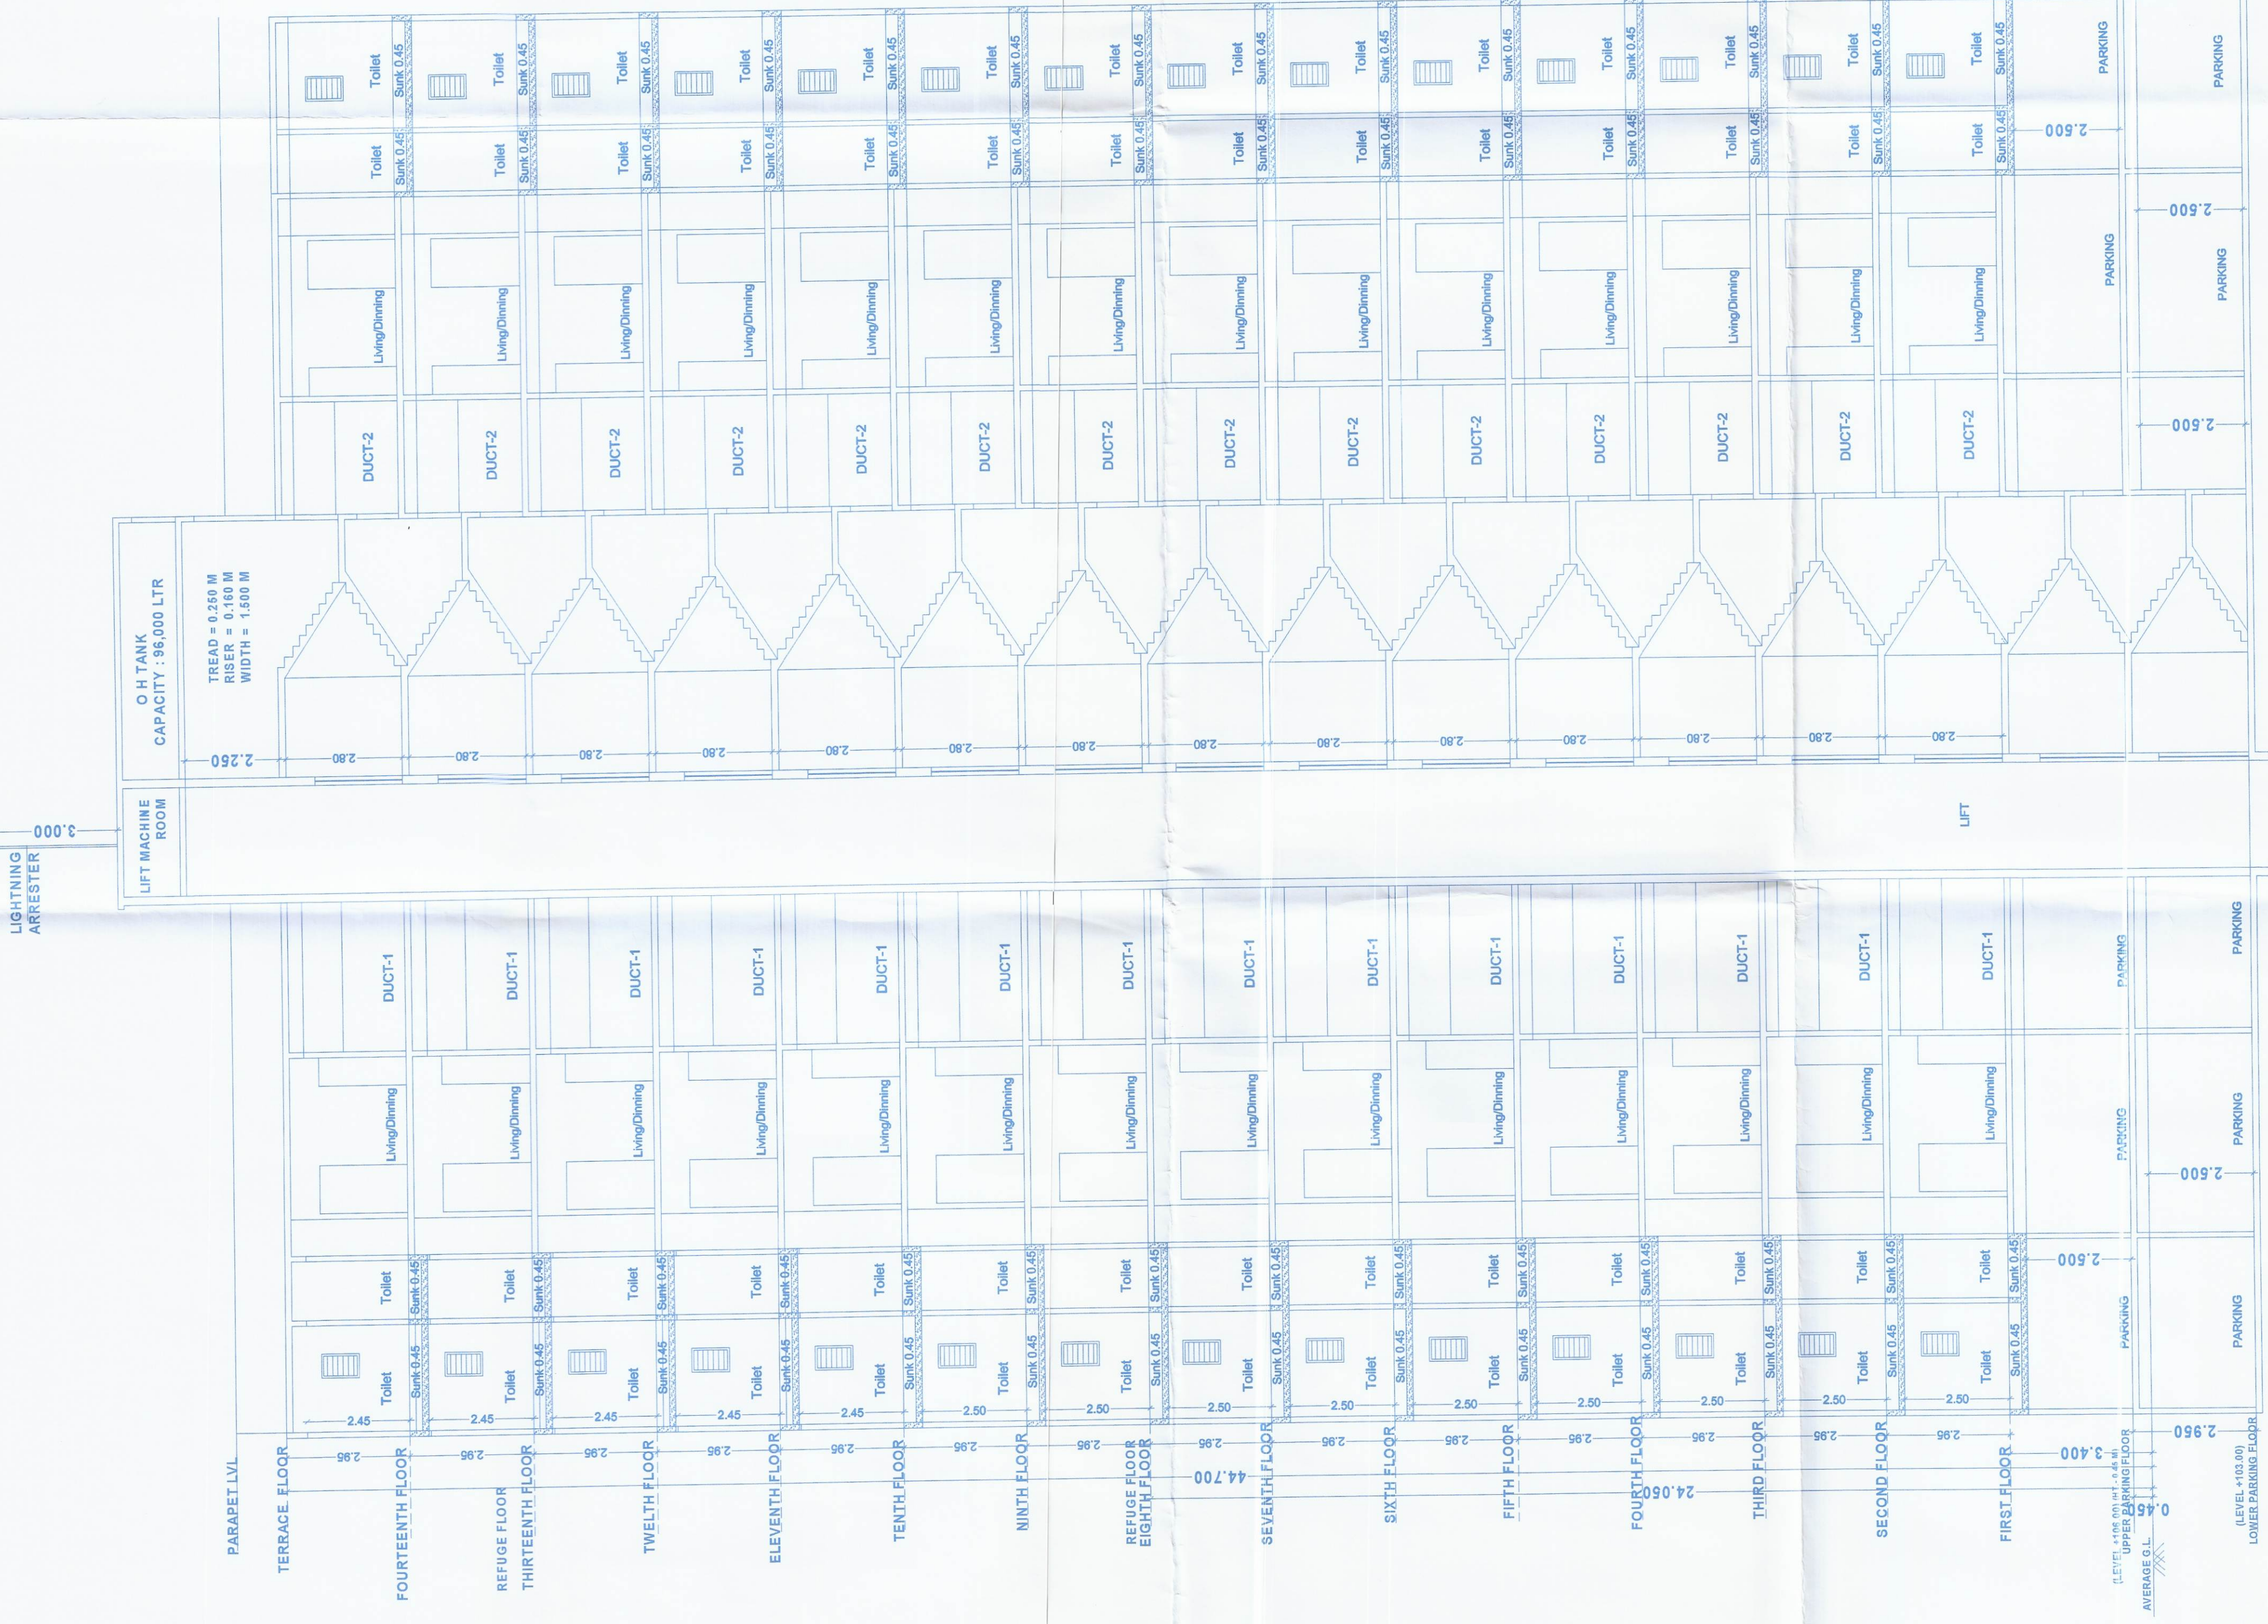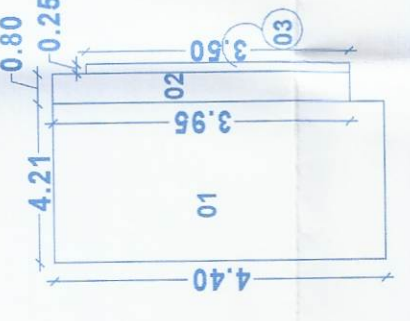

TERRACE FLOOR PLAN
(SCALE: 1:200)

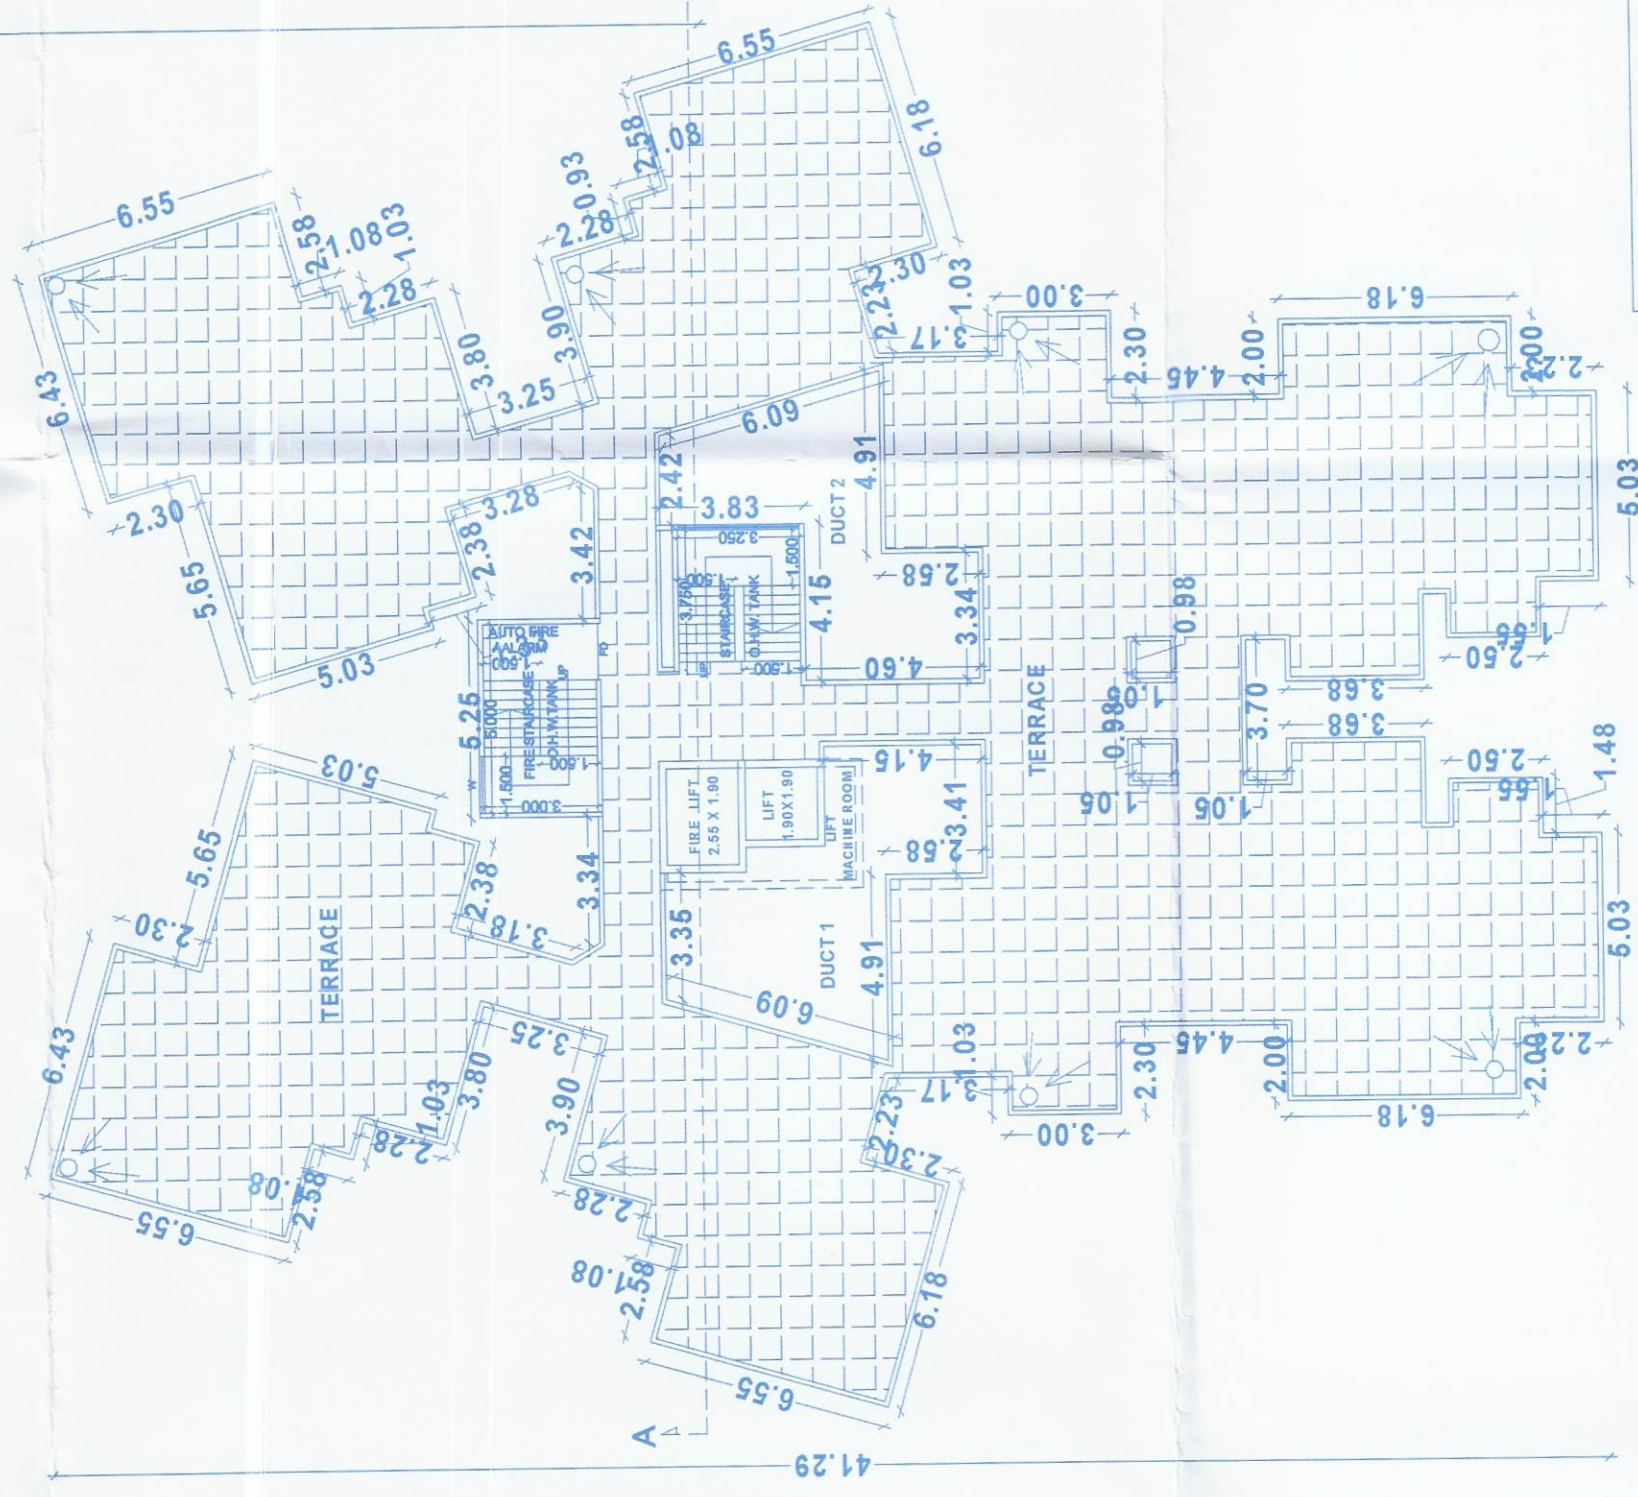

ARCHITECT • ENGINEER • INTERIOR
ADD- Office no -1, 1st floor, latika kabhor Bldg , Akurdi , Pune-35
www.datirpatilassociates.com | datirpatilassociates@gmail.com
Mob-9850265438, 9860034349 | Office Mob -7721075999

OWNERS SIGN: _____
M/s. Mangalam Buildcorp through partner Mr. Subhash Sakore & other3

PROJECT: _____
SURVEY NO : Gat No. 234(P), 236(P) HISSE NO : _____
PLOT NO : _____ CTS NO : _____
DESCRIPTION : REGULAR TRACK, VILLAGE - DUDULGAON
ARCHITECT: _____
DATIR PATIL ASSOCIATE

JOB NO. / PRG. NO. / SCALE / DRAWN BY / CHECKED BY /
1:100 / _____ / _____ / _____ / _____
INWARD NO. / DATE / SHEET NO. /
_____ / 05-10-2024 / 13 / 27