



STAMP OF APPROVAL



Sanctioned No. B.P.(Dudulgaon) 71
Office Order No. 13112/2024
Pimpri
Date: 13/12/2024

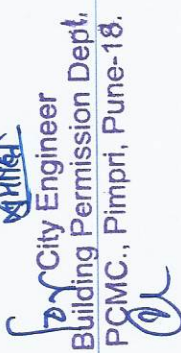

O. C. Signed by
City Engineer
Building Permission Dept.,
P.M.C., Pimpri, Pune-18.

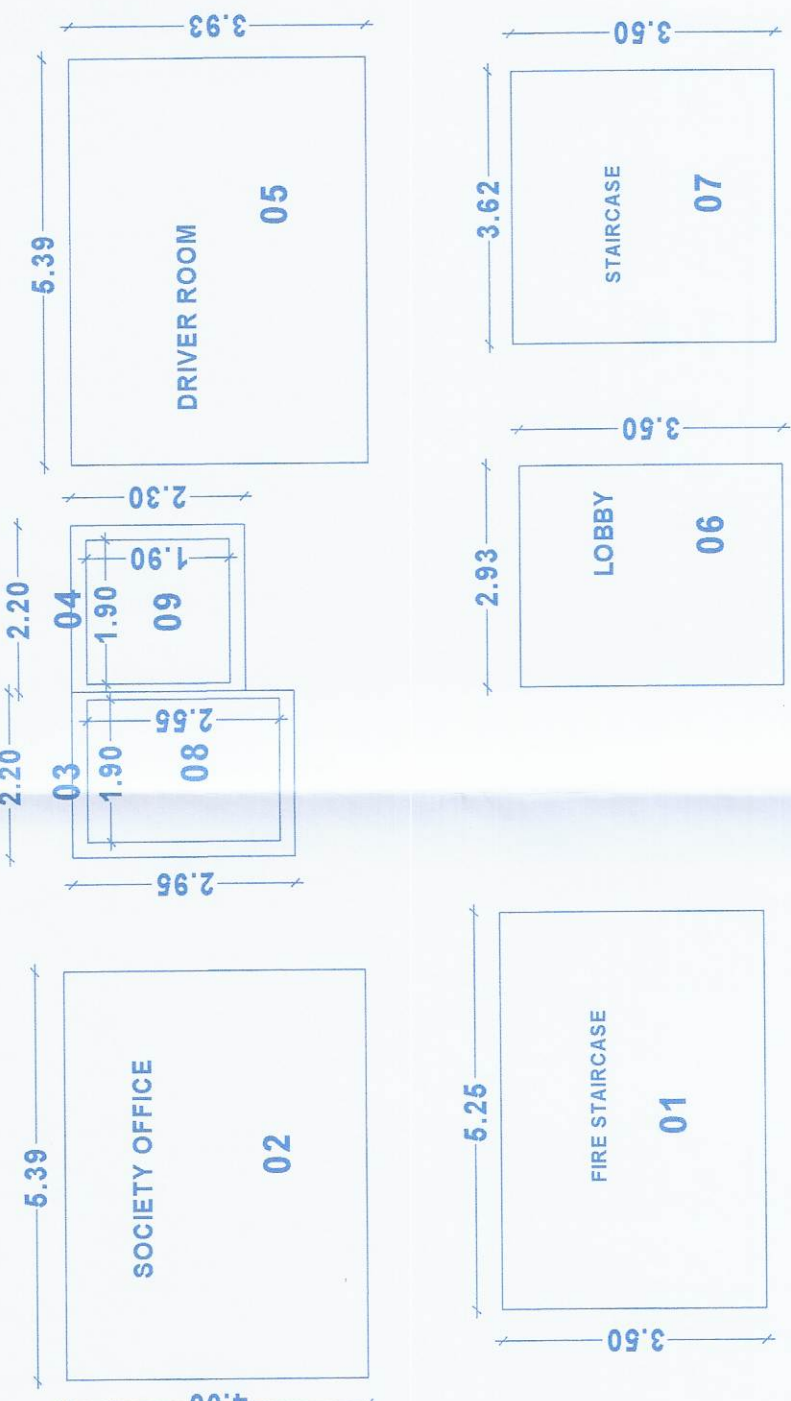

AREA KEY PLAN OF UPPER PARKING FLOOR


(SCALE - 1:100)

- 1) 5.25 X 3.50 = 18.375 SQ.MT.
- 2) 5.39 X 4.00 = 21.56 SQ.MT.
- 3) 2.20 X 2.95 = 6.49 SQ.MT.
- 4) 2.20 X 2.30 = 5.06 SQ.MT.
- 5) 5.39 X 3.93 = 21.18 SQ.MT.
- 6) 2.93 X 3.50 = 10.25 SQ. MT
- 7) 3.62 X 3.50 = 12.67 SQ.MT.
- = 95.585 SQ.M
- 8) 1.90 X 2.55 = 4.845 SQ.MT.
- 9) 1.90 X 1.90 = 3.61 SQ.MT.
- = 87.13 SQ.M

LIGHTNING ARRESTER

BASEMENT PARKING FLOOR PLAN

(SCALE - 1:100)

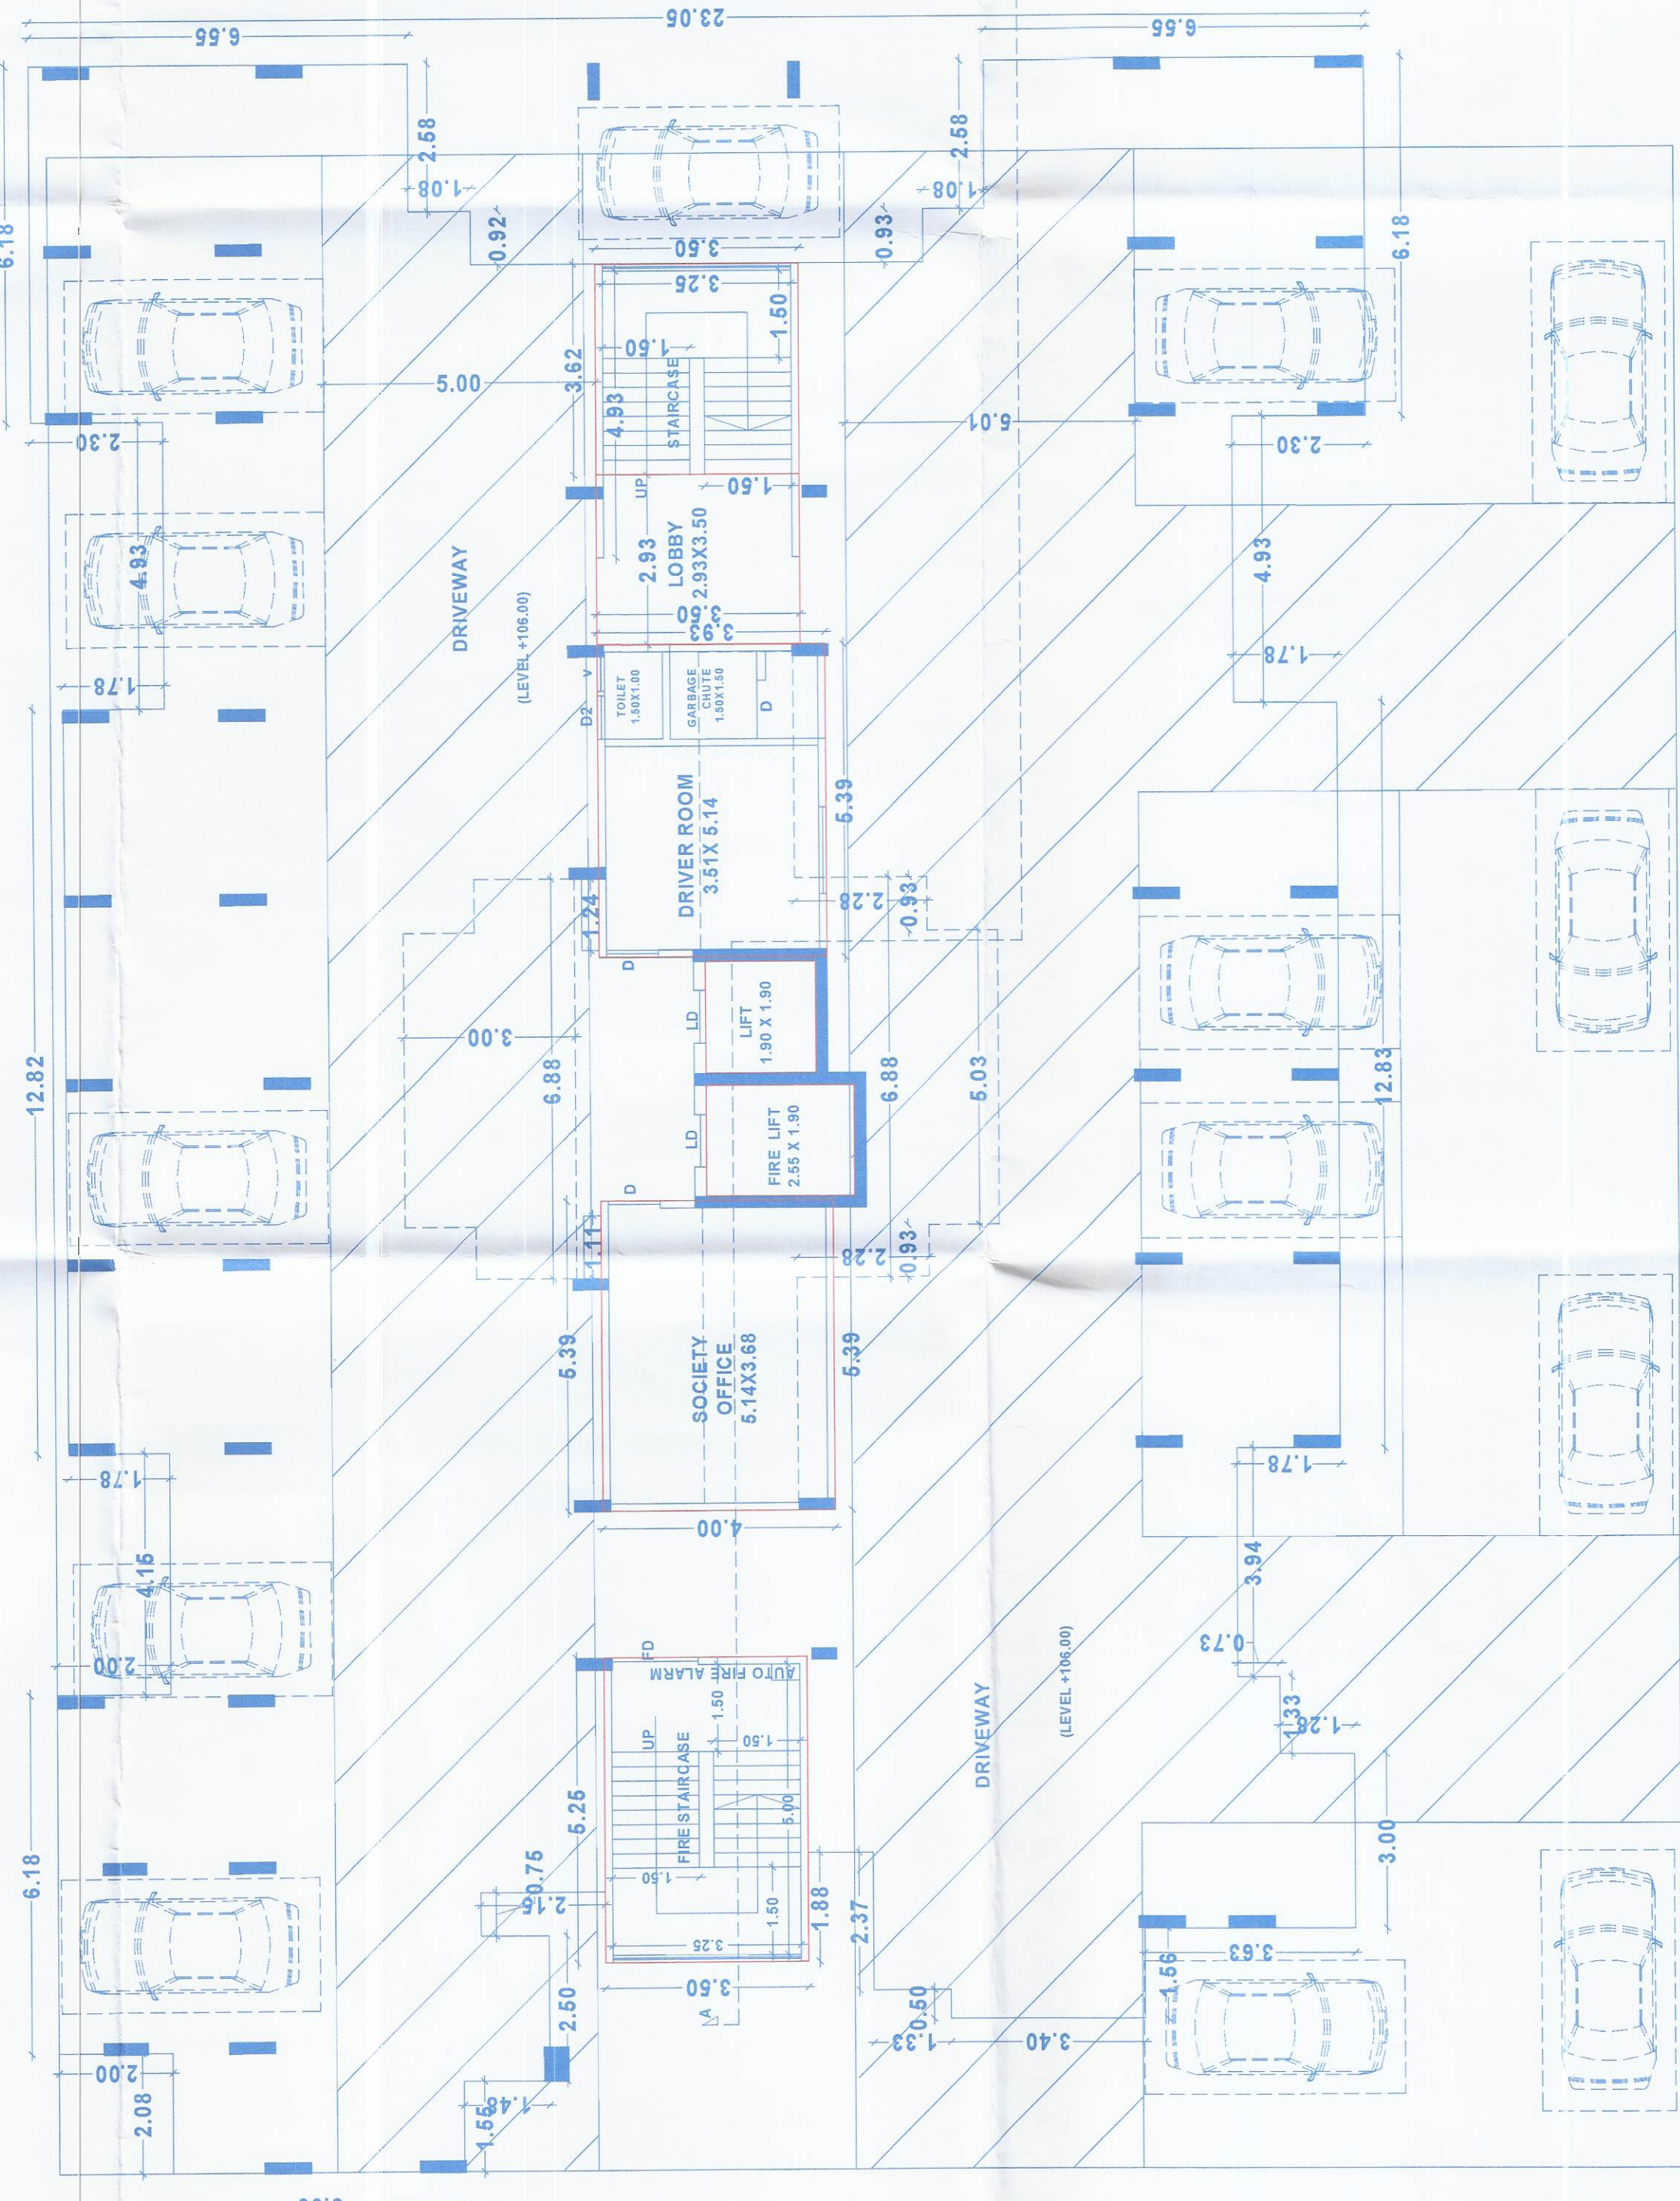

UPPER PARKING FLOOR PLAN

(SCALE - 1:100)



ARCHITECT • ENGINEER • INTERIOR
ADD- Office no -1, 1st floor, talika kalhor Bldg. Akurdi, Pune-35
www.datirpatilassociate.com | datirpatilassociate@gmail.com
Mob-9860265438, 9860034349 | Office Mob-7721075993

OWNERS NAME:
Mrs. Mangalam Buildcorp through partner Mr. Subhash Sakore & others3

PROJECT:
SURVEY NO : Gat No. 234(P), 238(P) HISSA NO :
PLOT NO : CTS NO :
DESCRIPTION : REGULAR TRACK, VILLAGE - DUDULGAON

ARCHITECT:
DATIR PATIL ASSOCIATE

JOB NO.	DRG.NO.	SCALE	DRAWN BY	CHECKED BY
INWARD NO.	DATE	1:100	DUDULGAON/PRB-DUD/71	05-10-2024
KEY NO.	SHEET NO.	18 / 27		